




REAR ELEVATION  
SCALE 1/4" = 1'-0"

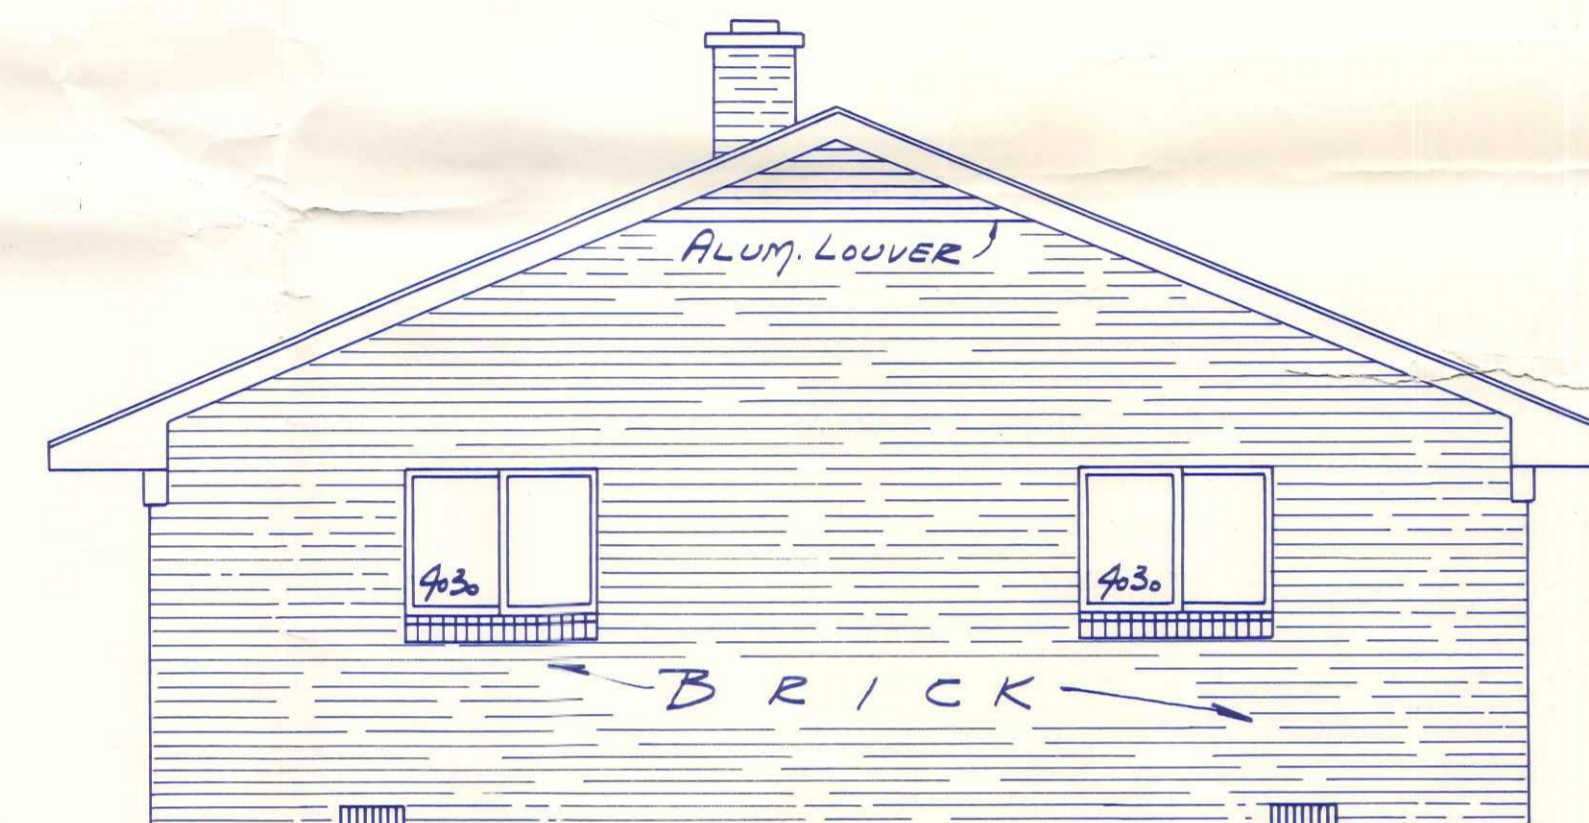

LEFT ELEVATION  
SCALE 1/4" = 1'-0"

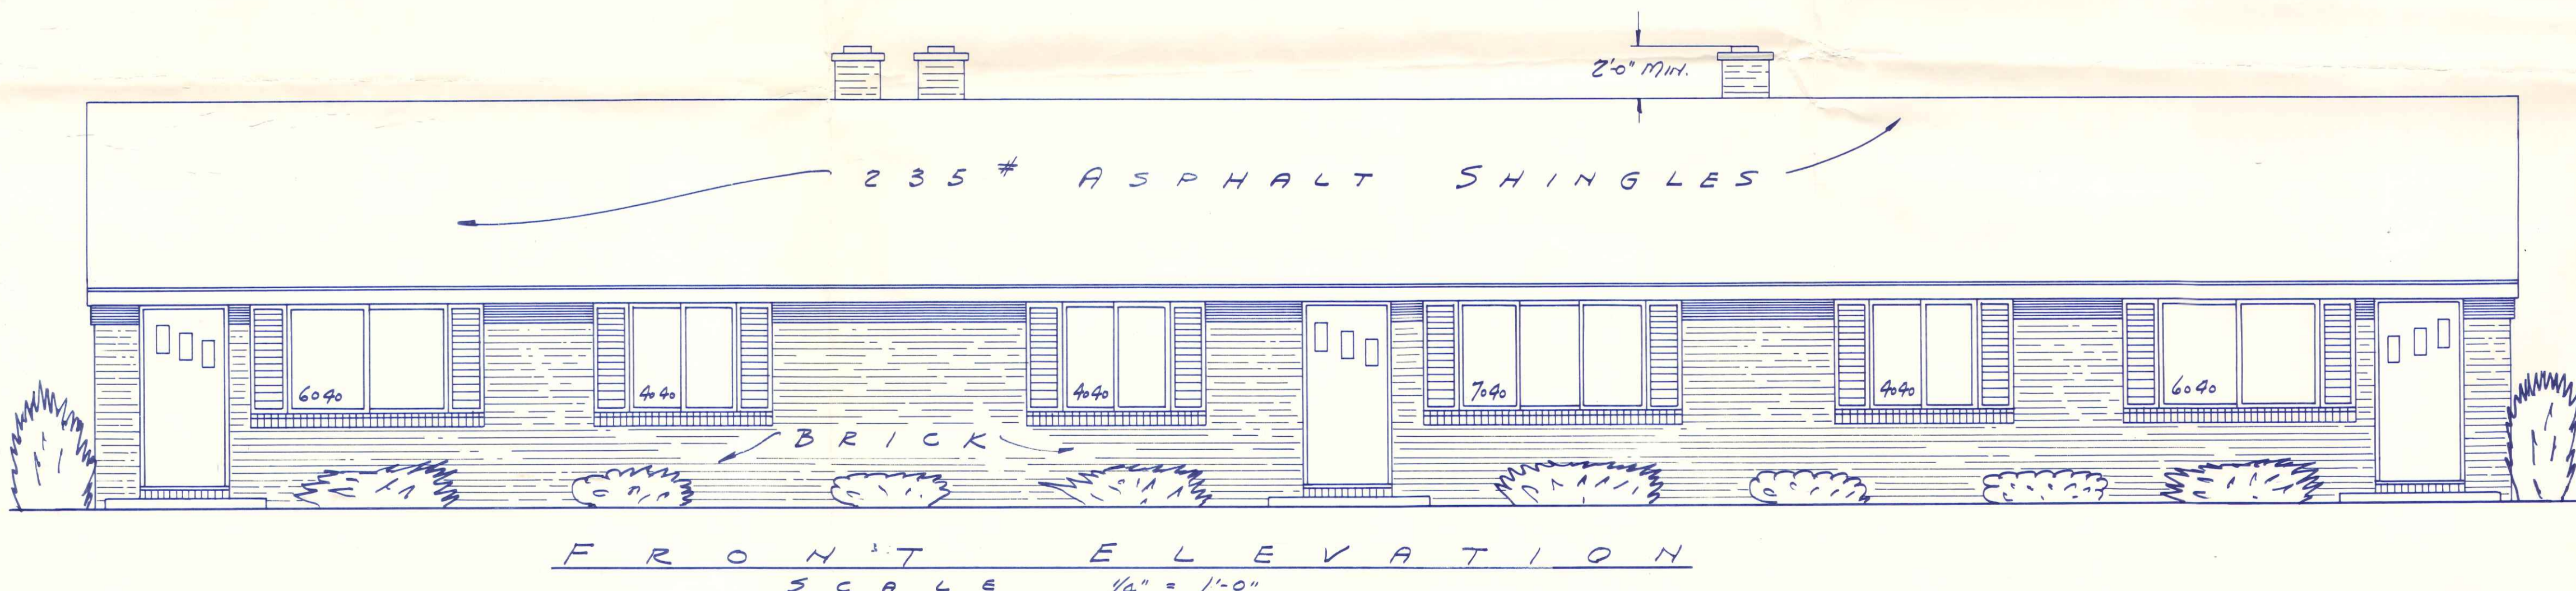

FRONT ELEVATION  
SCALE 1/4" = 1'-0"

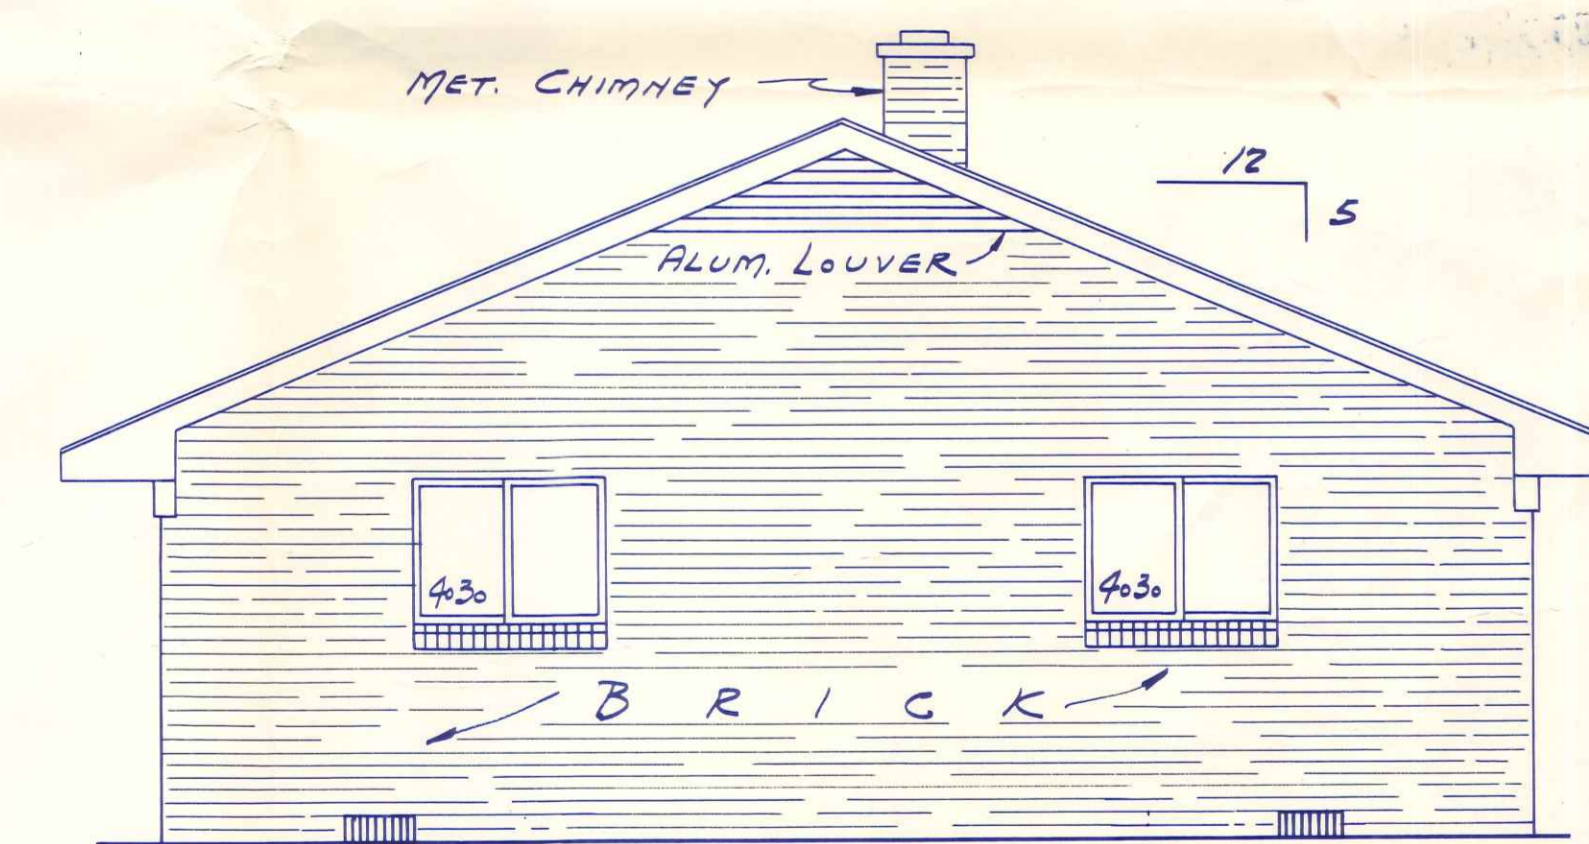

RIGHT ELEVATION  
SCALE 1/4" = 1'-0"

NOTE: FOR TYPICAL TRUSS SECTION SEE PLAN #107

312 Maumee Lane

|                       |
|-----------------------|
| BLUE RIDGE HOMES INC. |
| 28'-8" x 9'-0" 3 UNIT |
| SHEET #2 OF 2         |
| PLAN #1               |



