
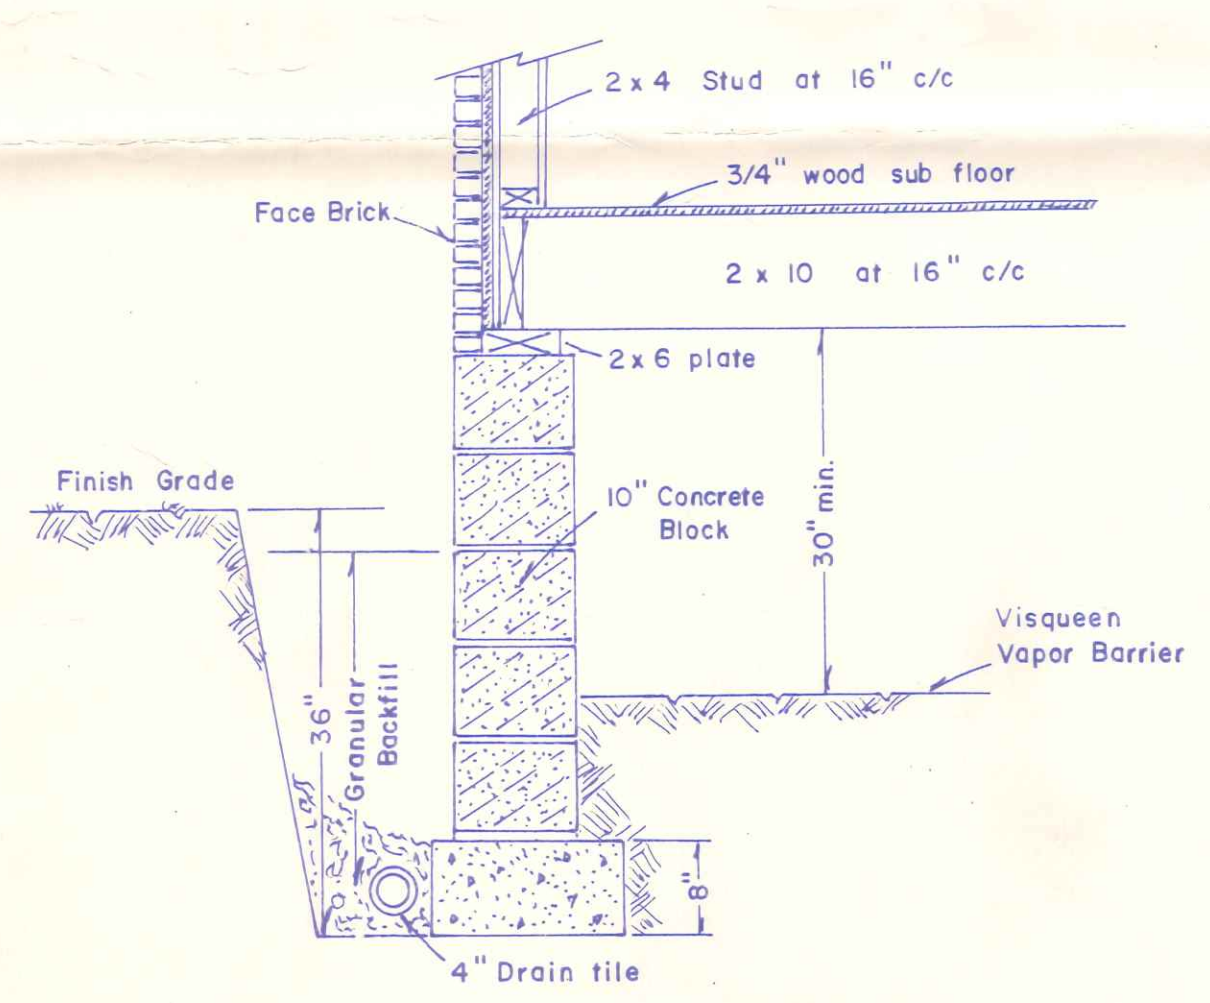
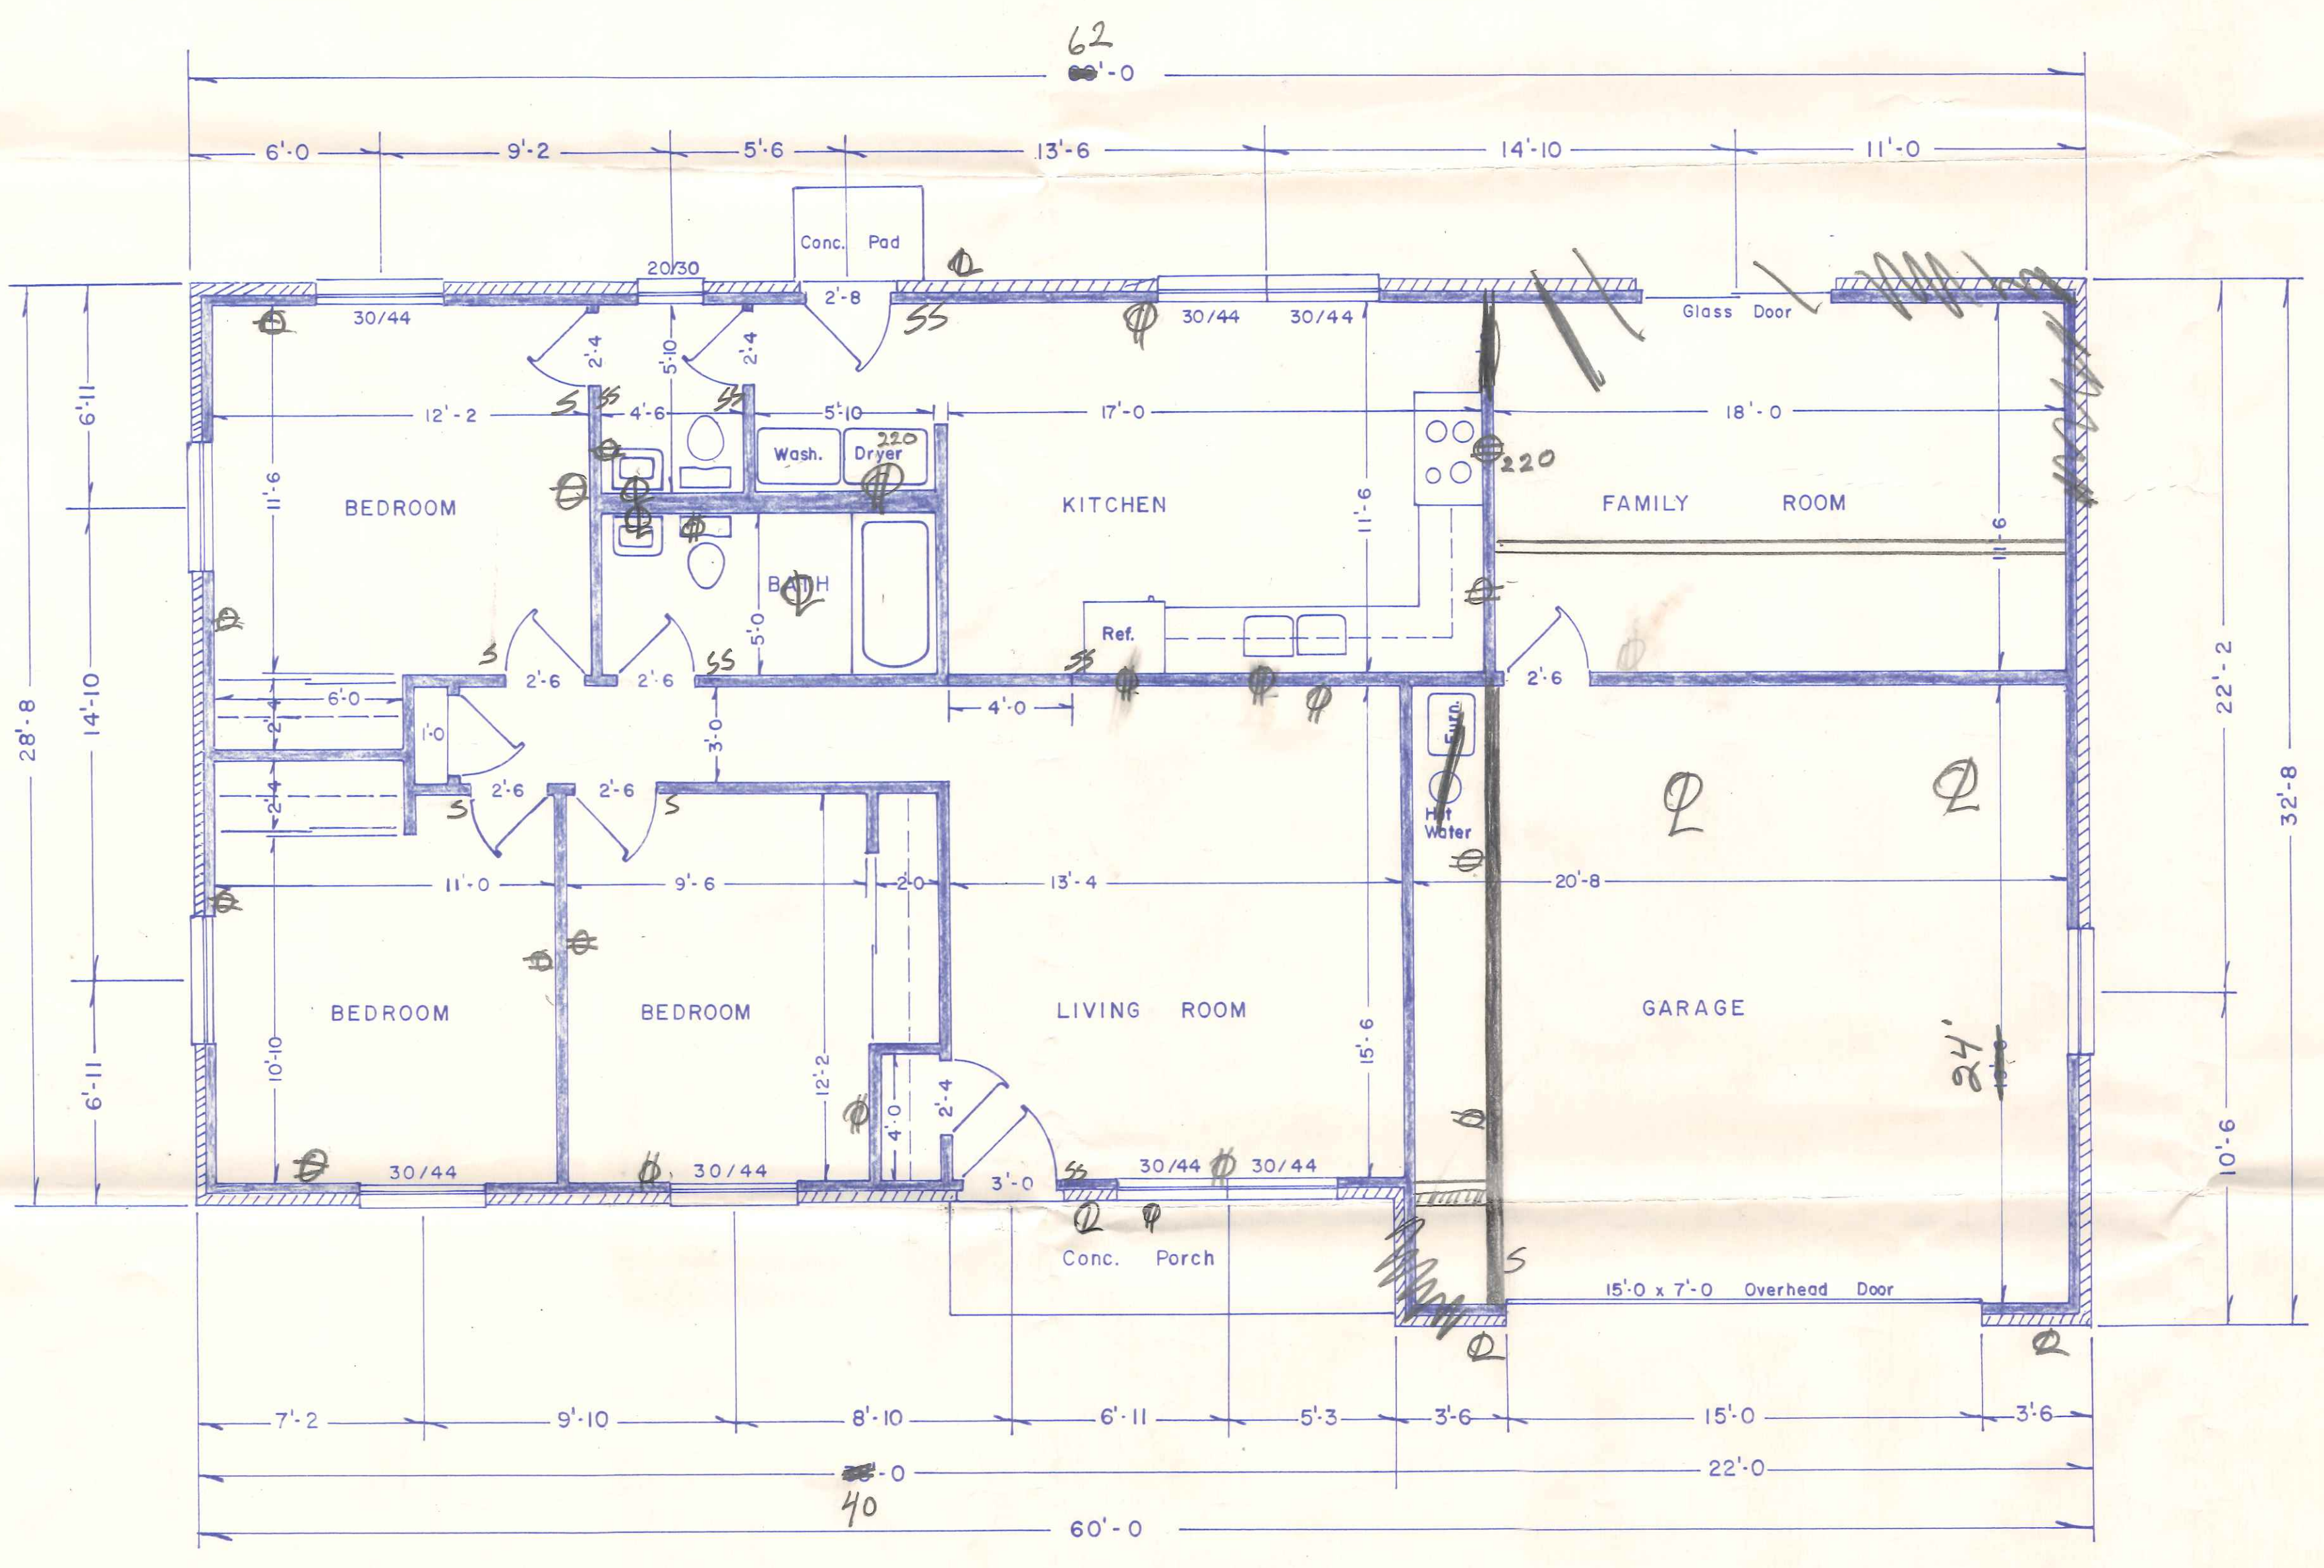


BECK'S CONSTRUCTION R.R. # 3 NAPOLEON, OHIO

1668 sq. ft. GROSS AREA
400 sq. ft. GARAGE
1268 sq. ft. NET LIVING AREA

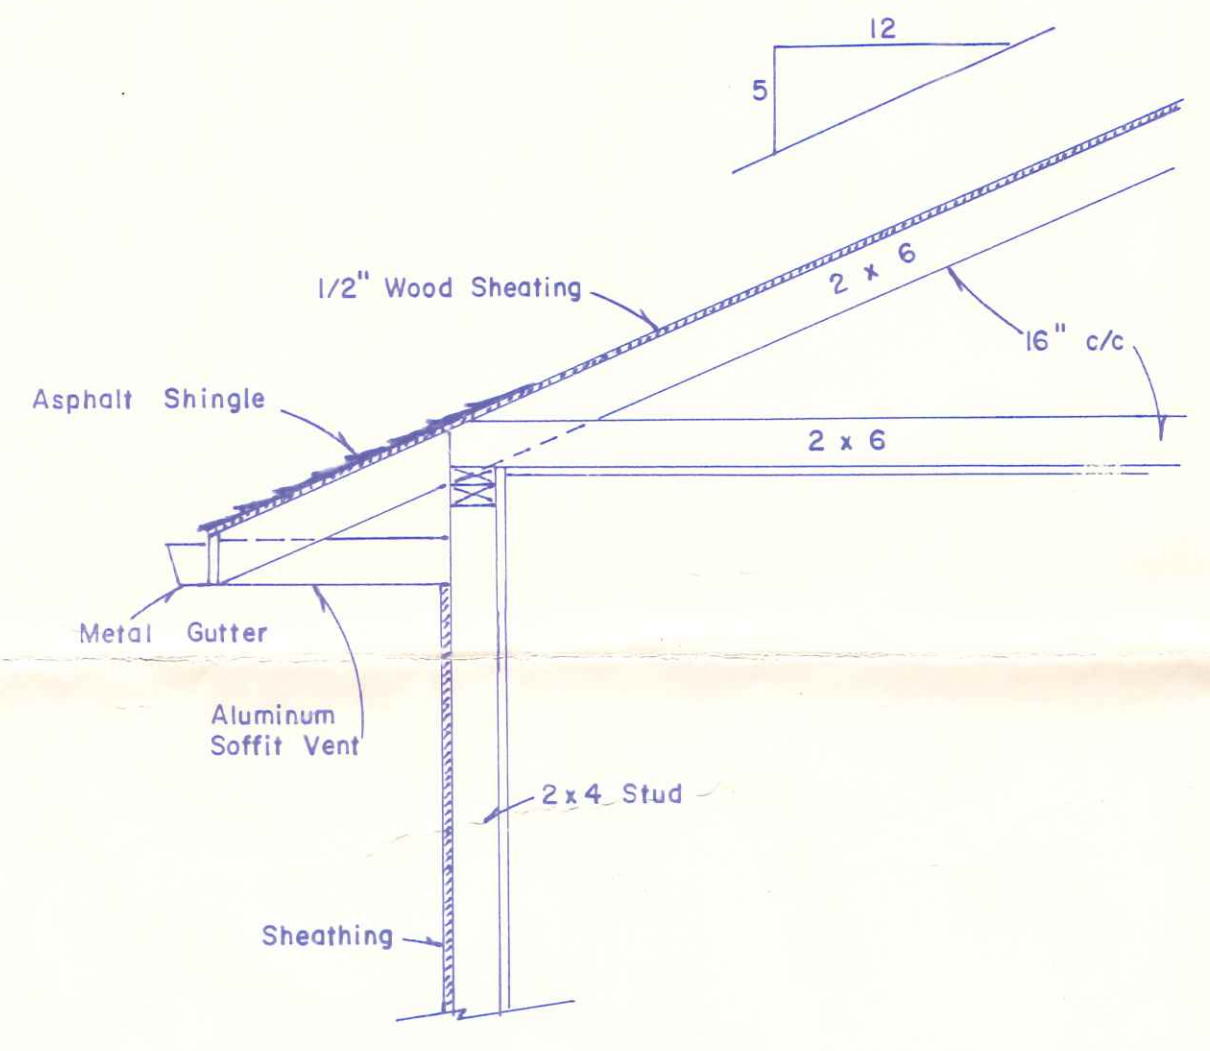

WALL SECTION DETAIL

NOTE: Exterior finish brick
Roof pitch 5" in 12"
Roof overhang 2'-8"
Rafter & ceiling joist 2" x 6"
Floor joist 2" x 10"
Subfloor 3/4" plywood
3 1/2"-10" block on 8" x 16" footer

*40ft Lot 18
40ft Lot 17
Lot 80 x 160
Maumee Lane*

*with Basement 28x40
6 Lites
10 out Lets*

FLOOR PLAN
Scale: 1/4" = 1'