


Beck Construction


6-20-90

PROP line

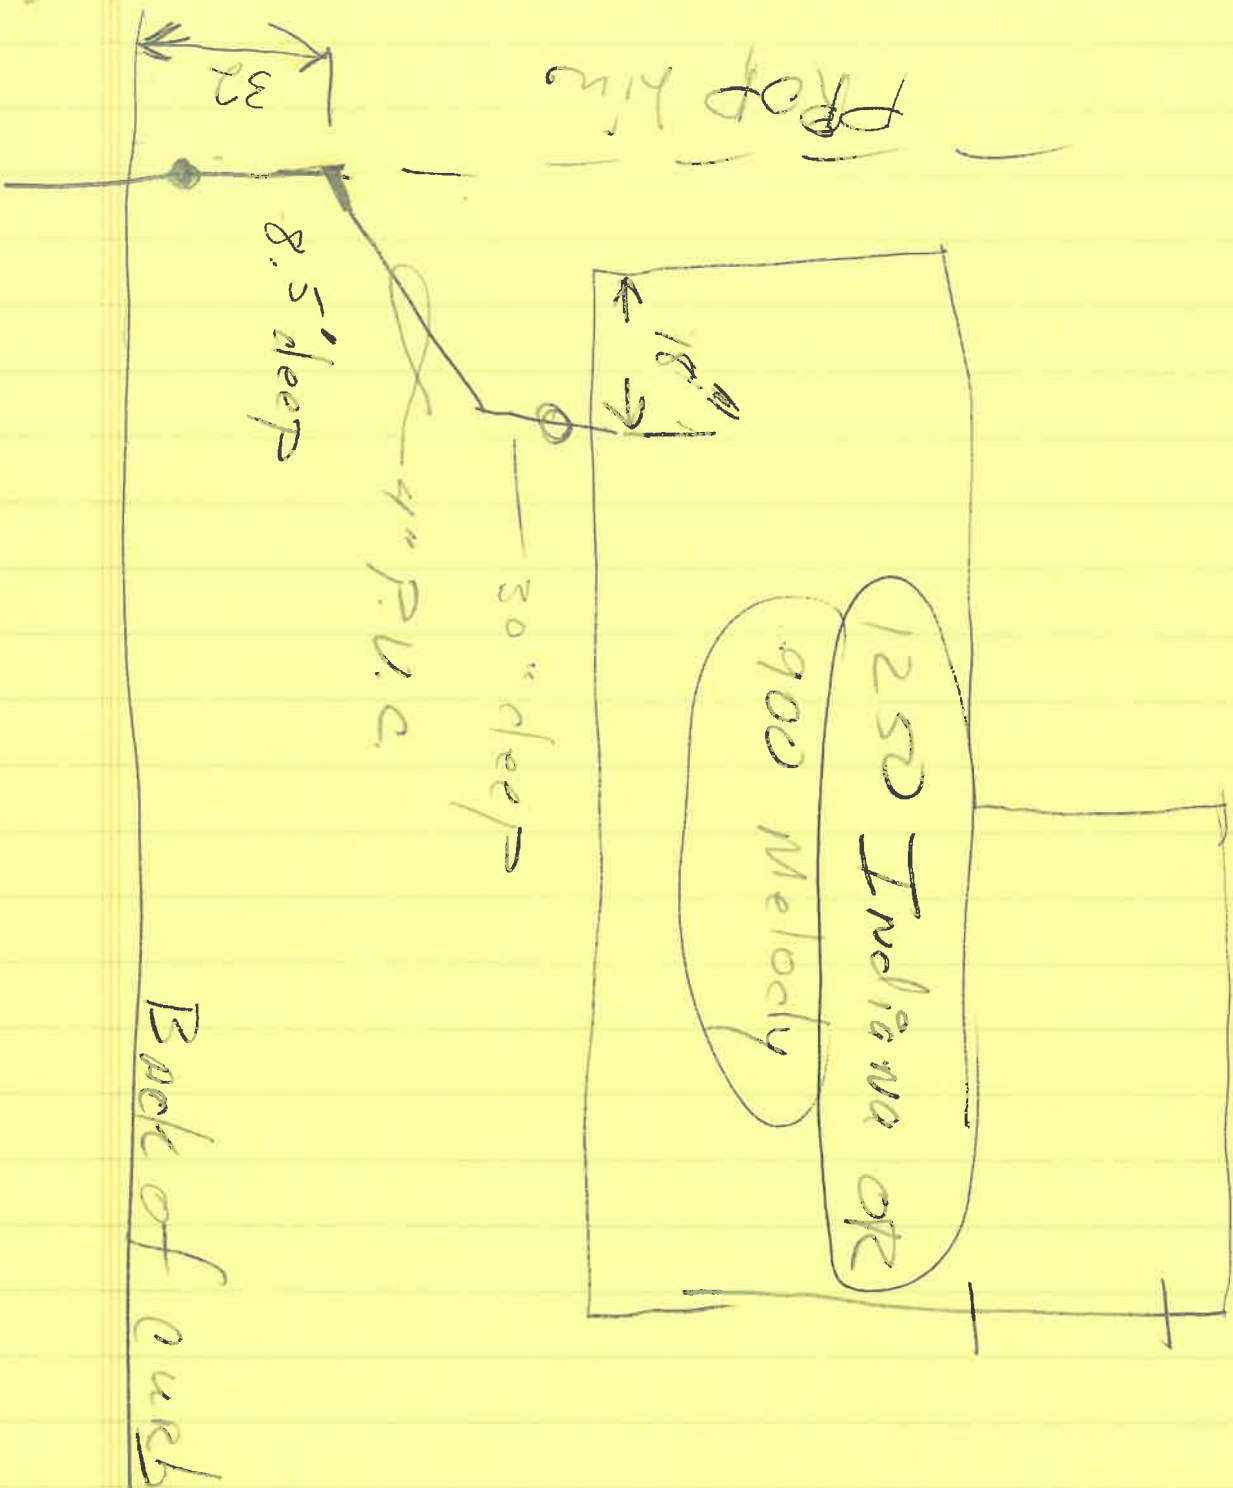


INDIANA AVE - 50' R/W

SITE PLAN FOR  
BECK'S CONSTRUCTION CO.  
LOT NO. 10, PHASE I BRICKYARD SUB-  
DIVISION - CITY OF NAPOLEON - HENRY CO. OHIO.

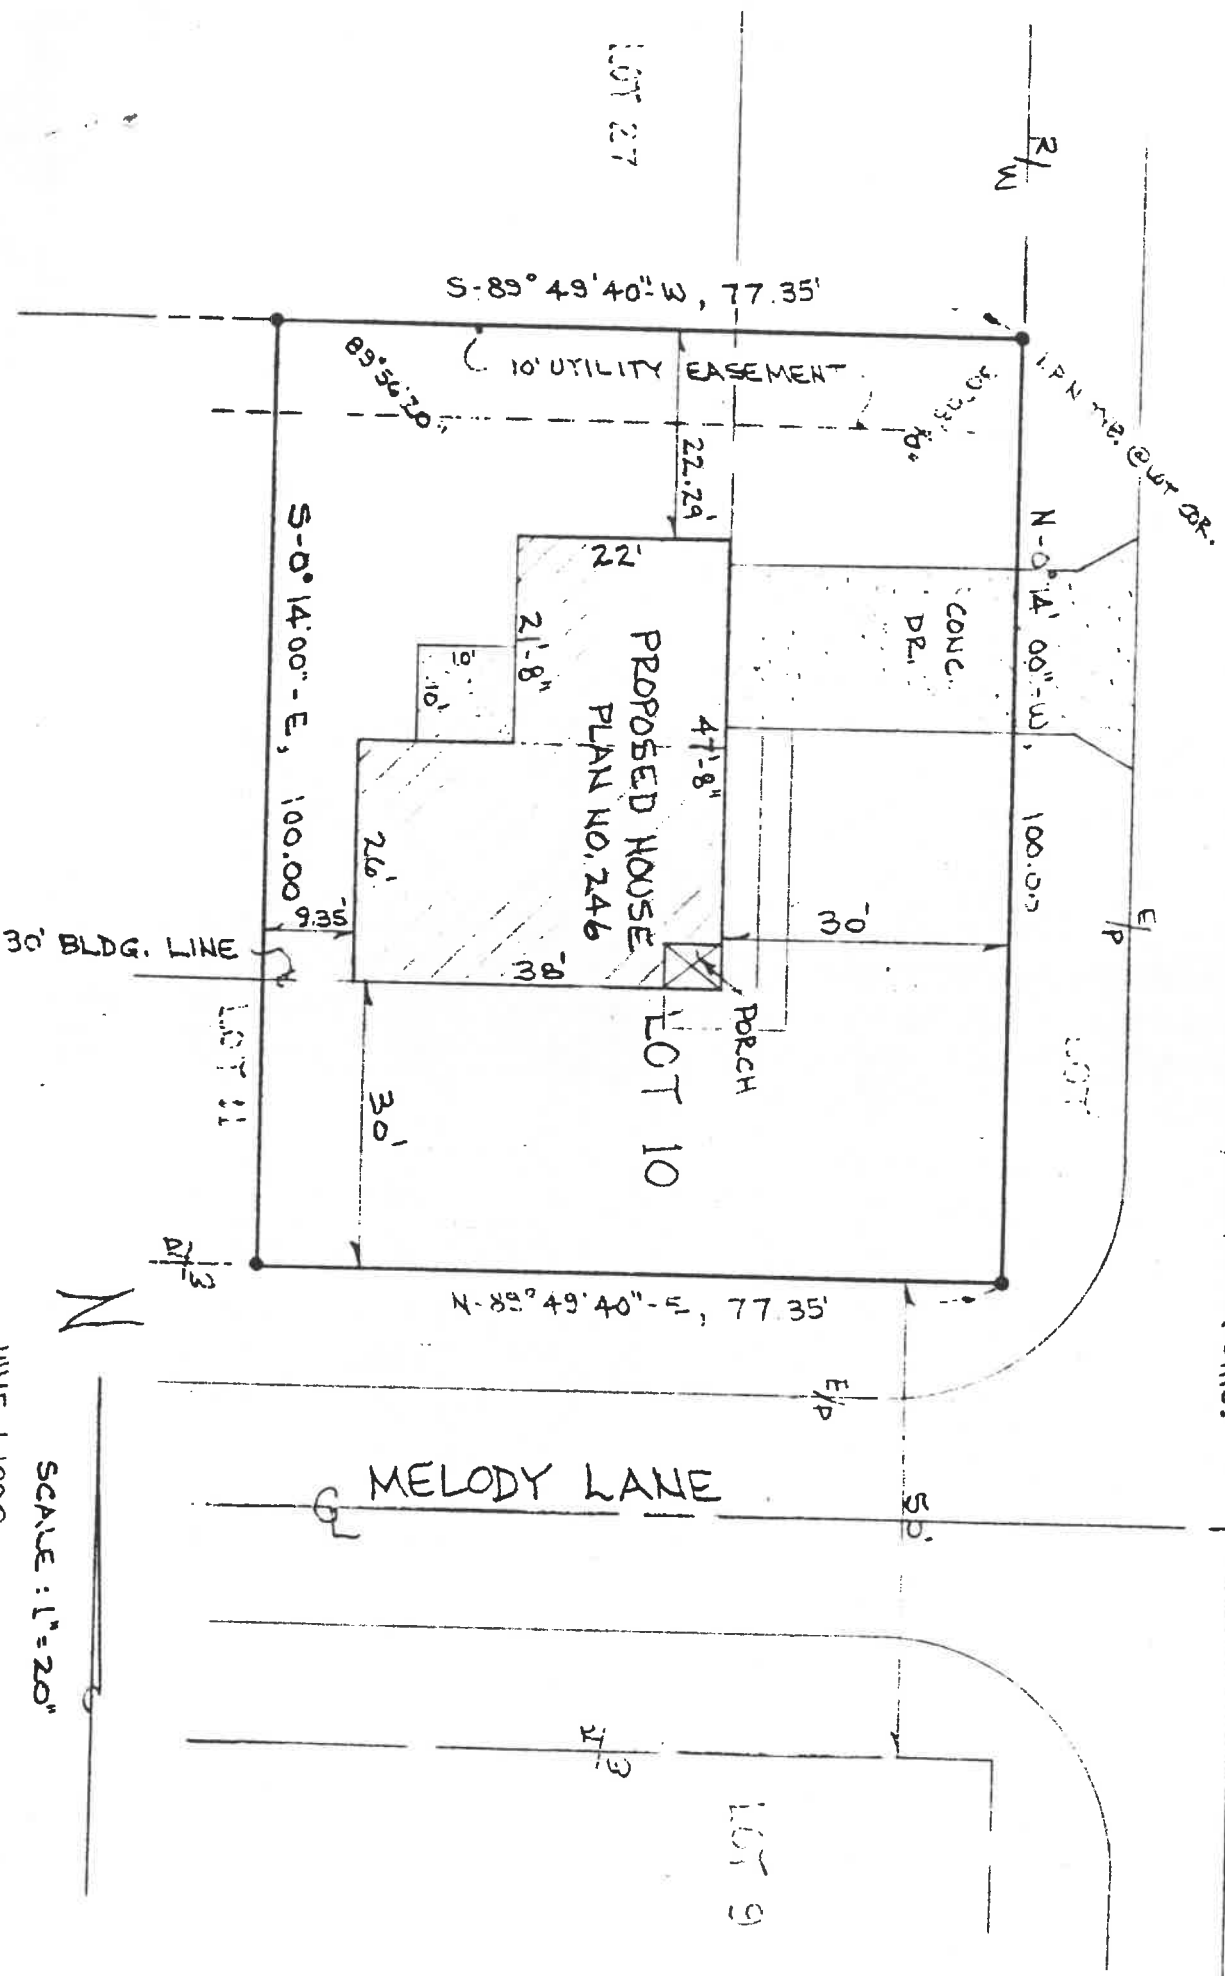


JUNE 1, 1990  
SCALE: 1"=20'  
R.D.S.

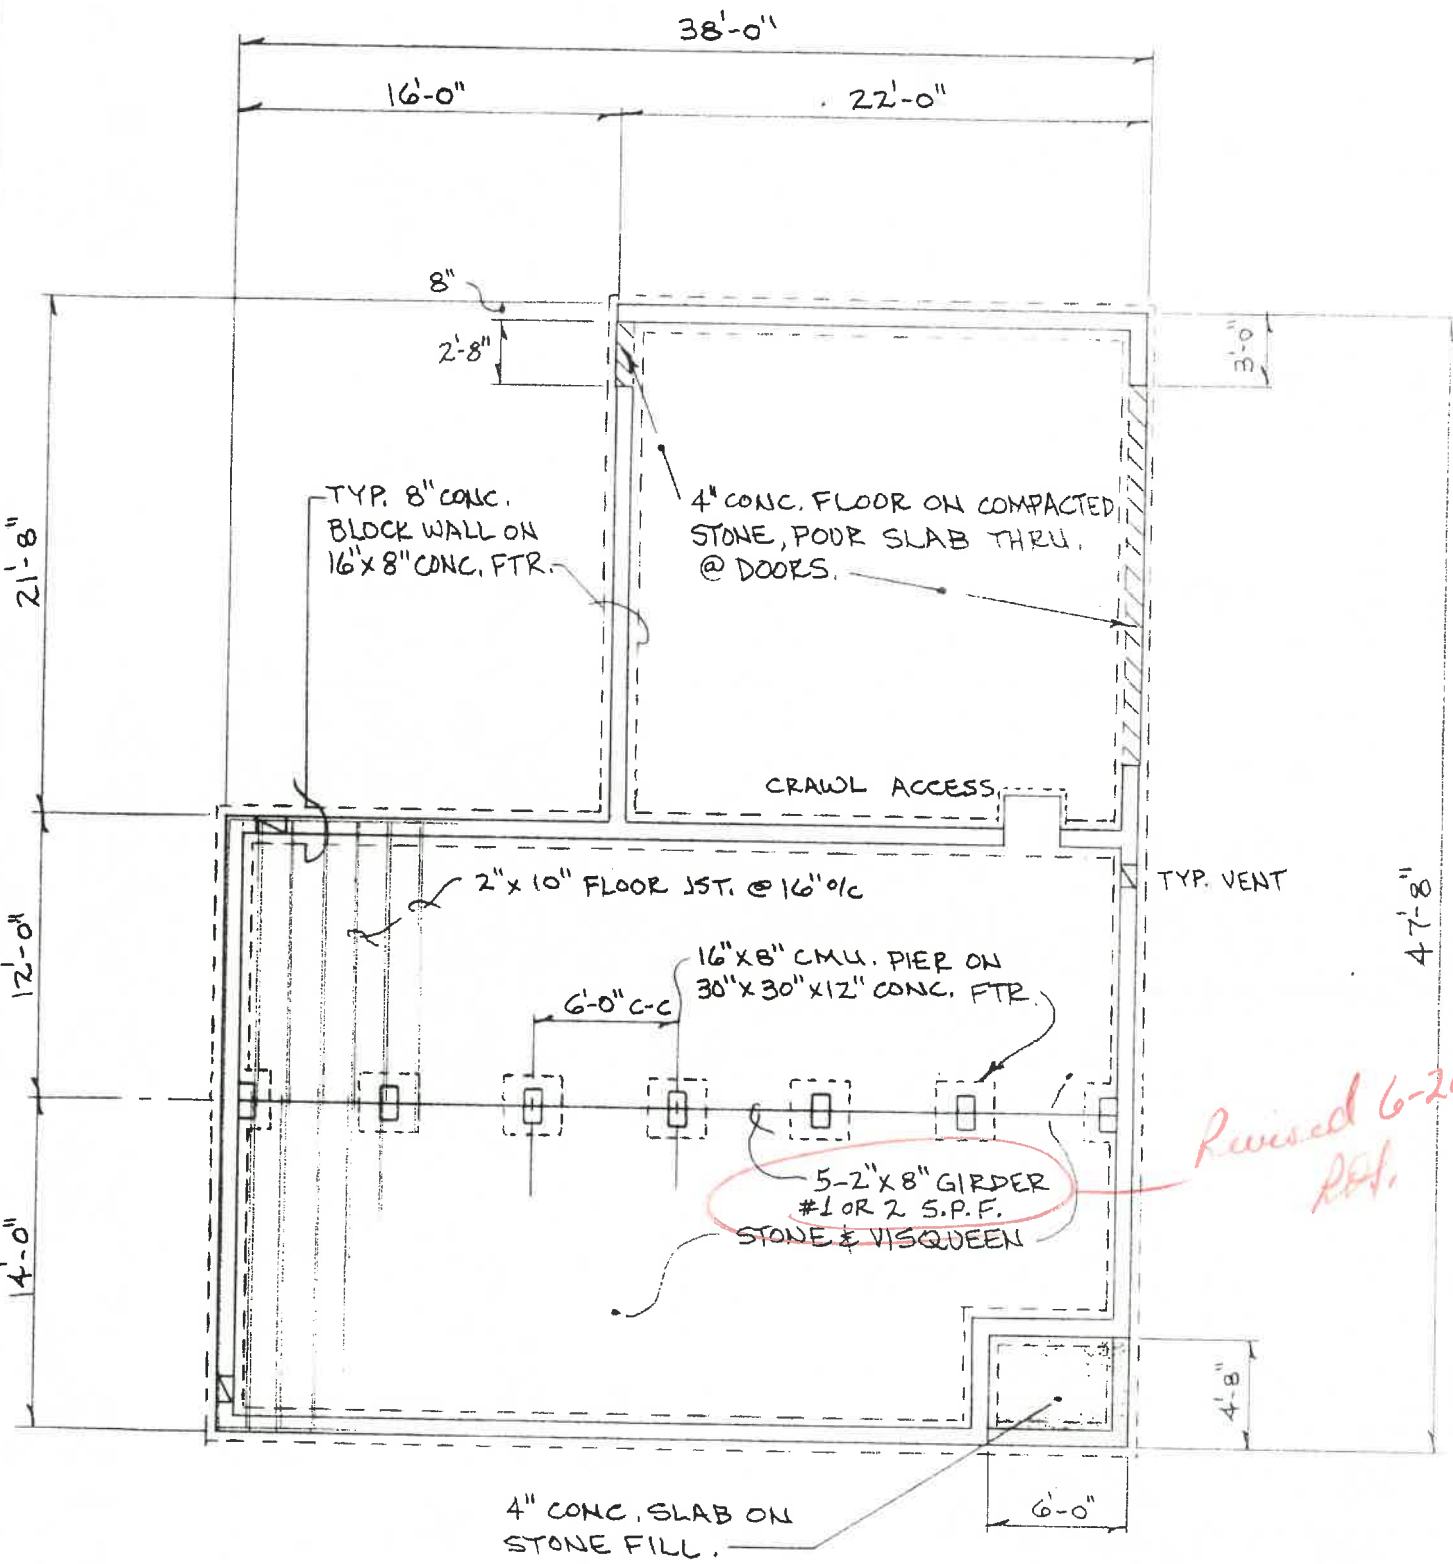


*Revised 6-26-90  
P.P.*

*Beck Construction Co.*  
**FOUNDATION PLAN #246**  
 1/8" = 1'-0"

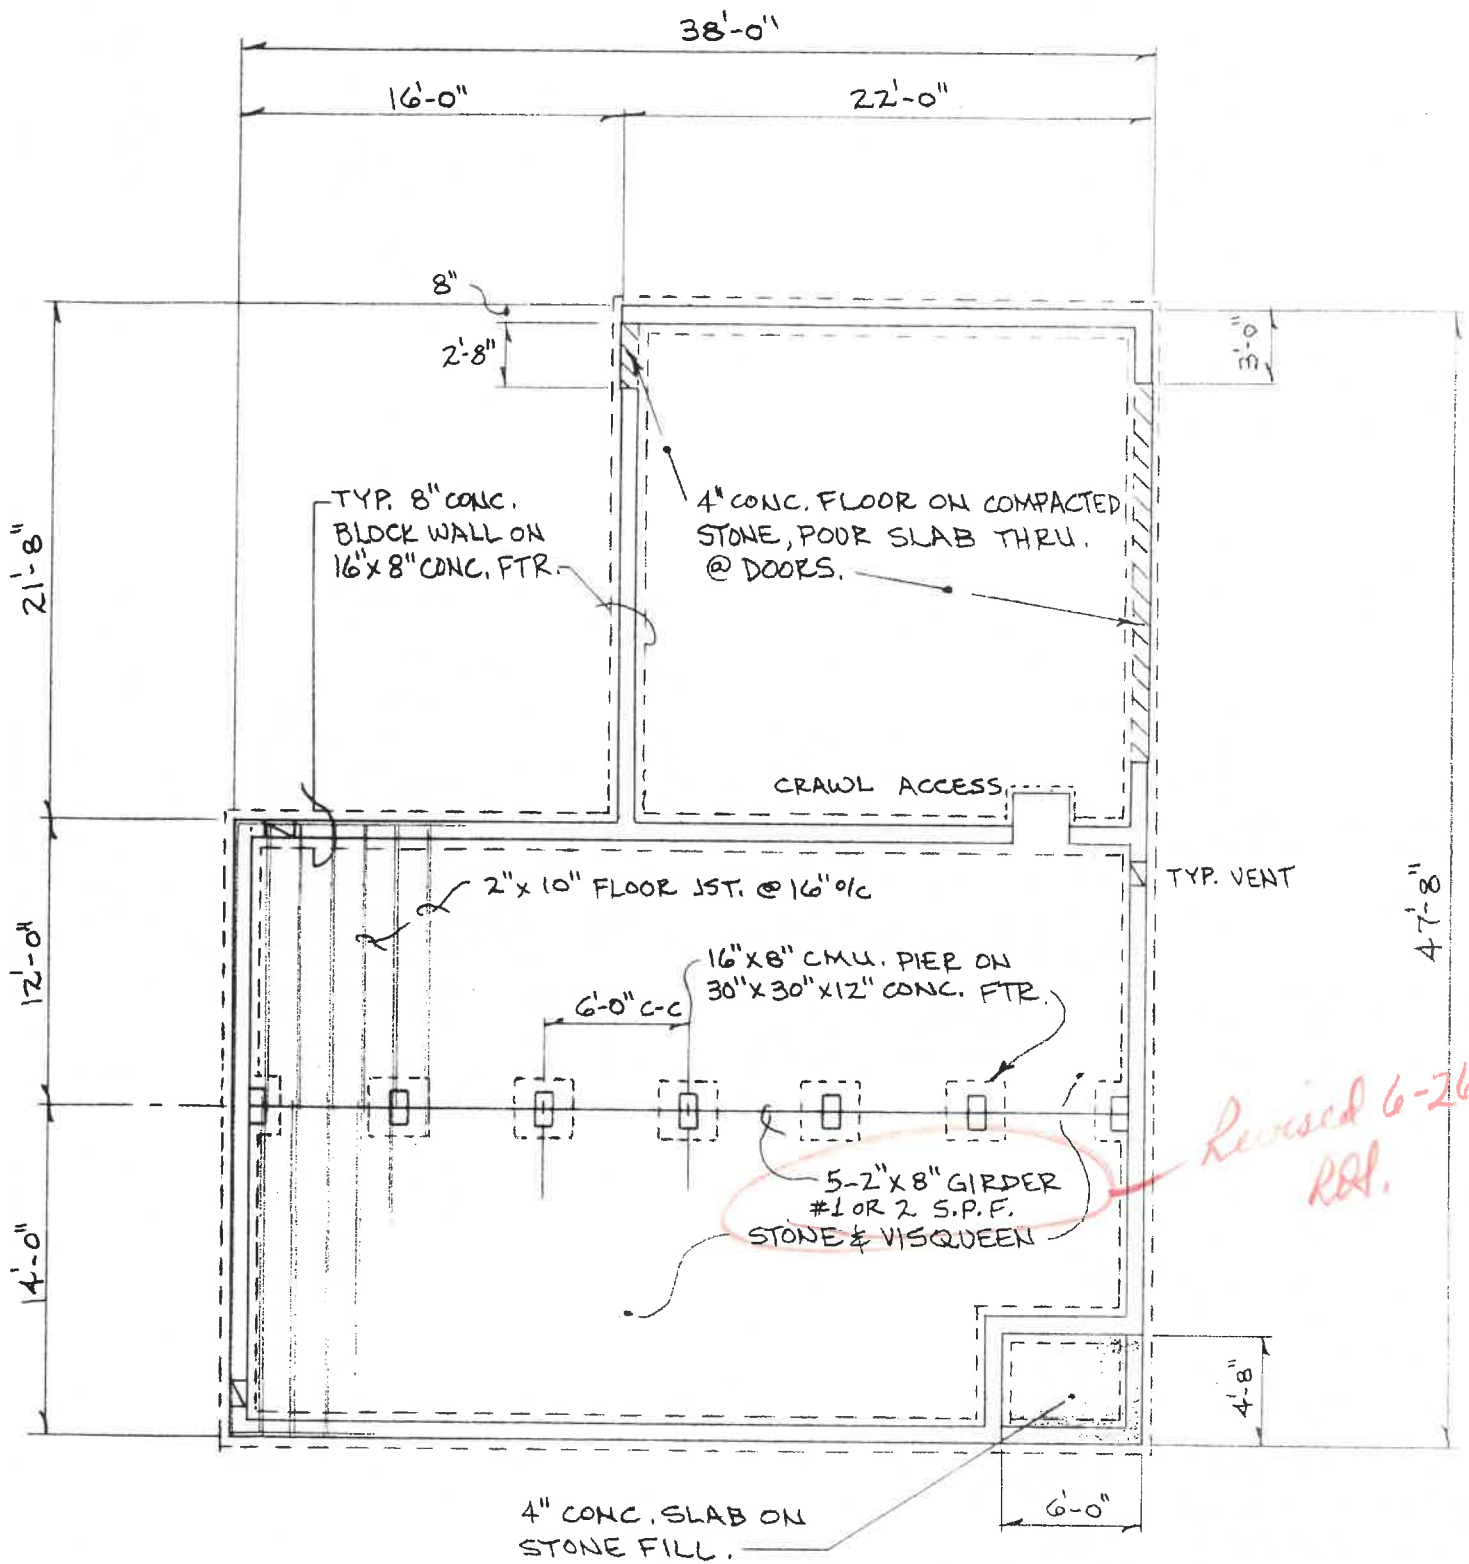

*Revised 6-26-90  
R.S.P.*

*Beck Construction Co.*  
**FOUNDATION PLAN #246**  
 1/8" = 1'-0"

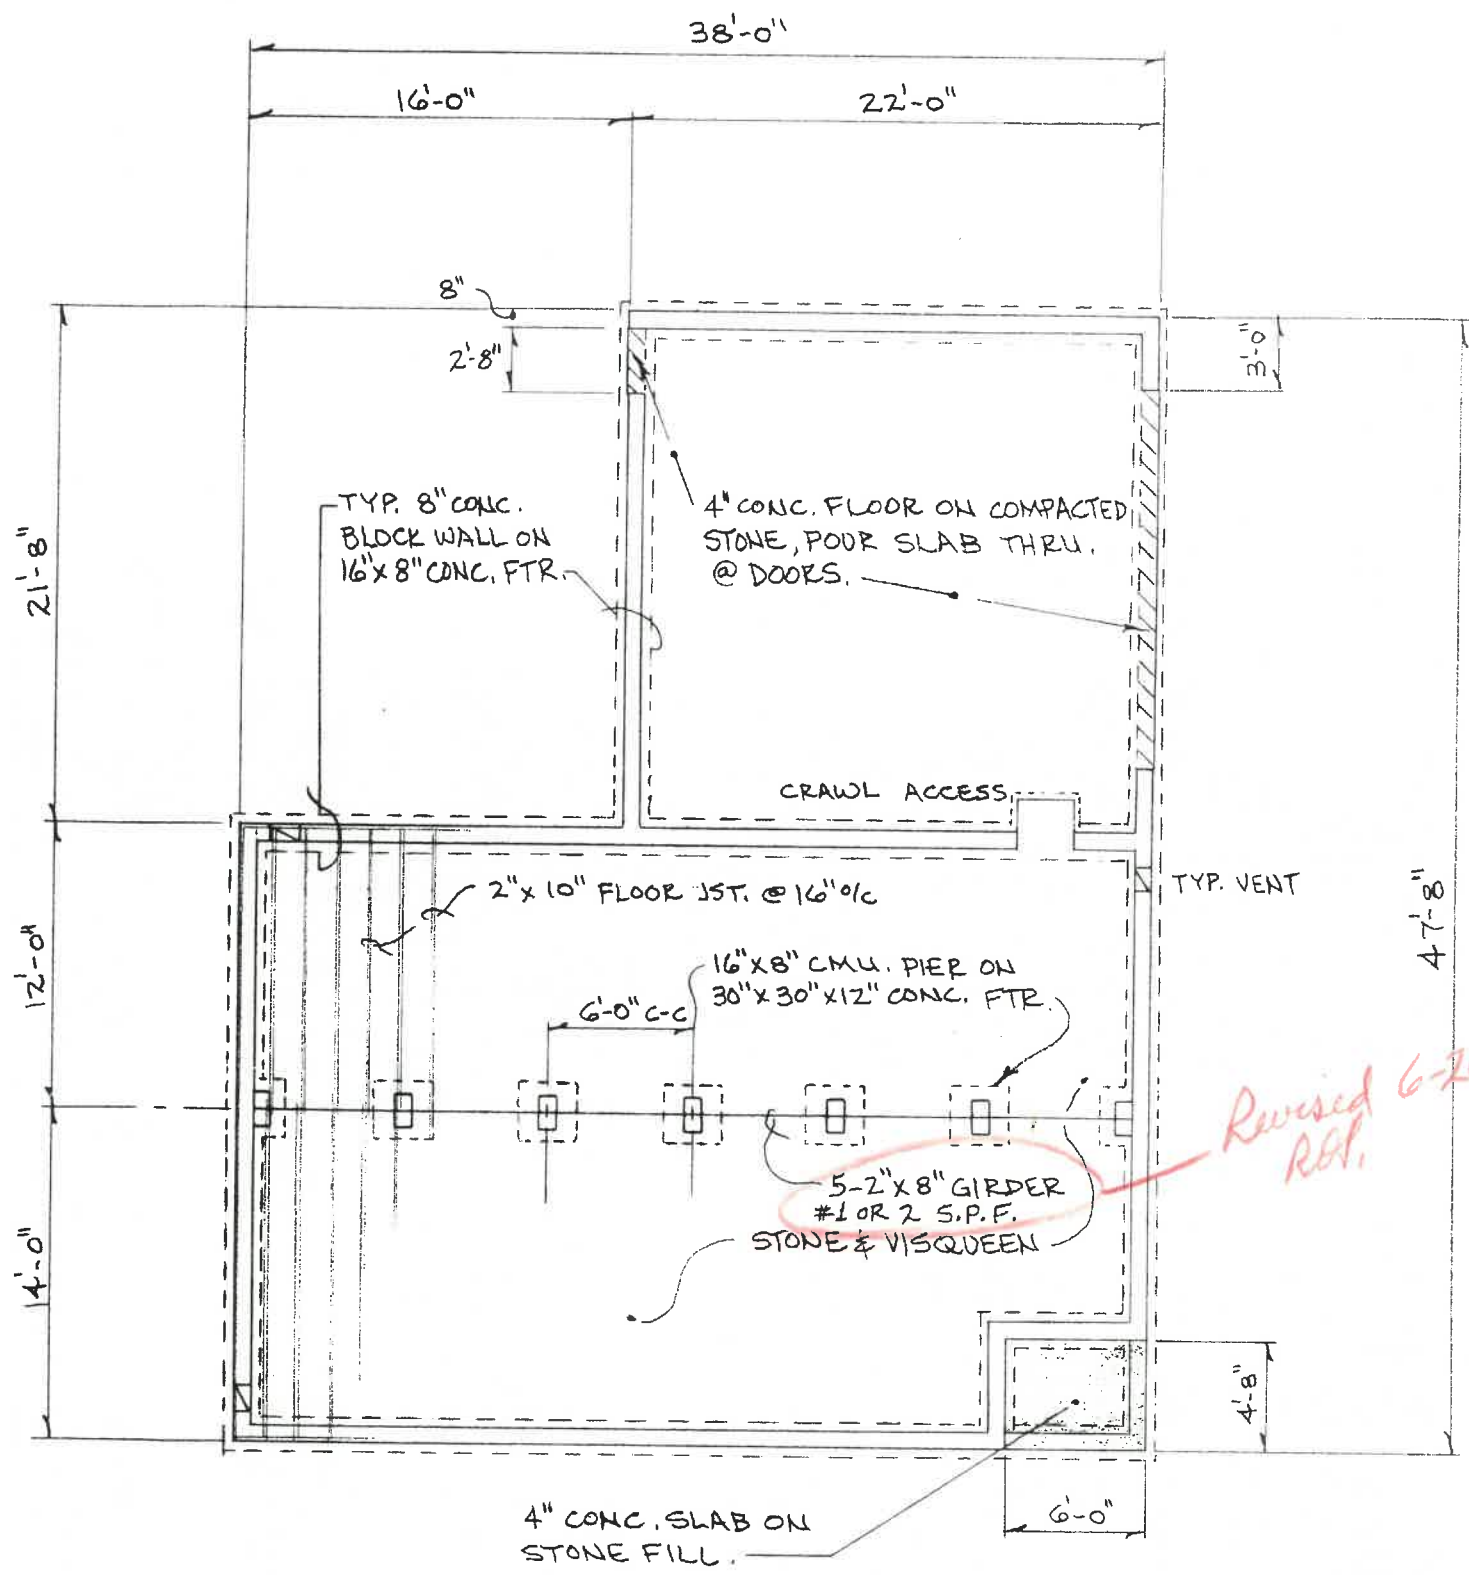

*Revised 6-26-90  
R.B.P.*

*Beck Construction Co.*  
**FOUNDATION PLAN #246**  
 1/8" = 1'-0"