


SECTION A-2

1 1/2" = 1'-0"



NOTE: LOADINGS & LUMBER PER SHEET 2 OF 2

Richard F. Bertz
 RICHARD F. BERTZ, P.E.

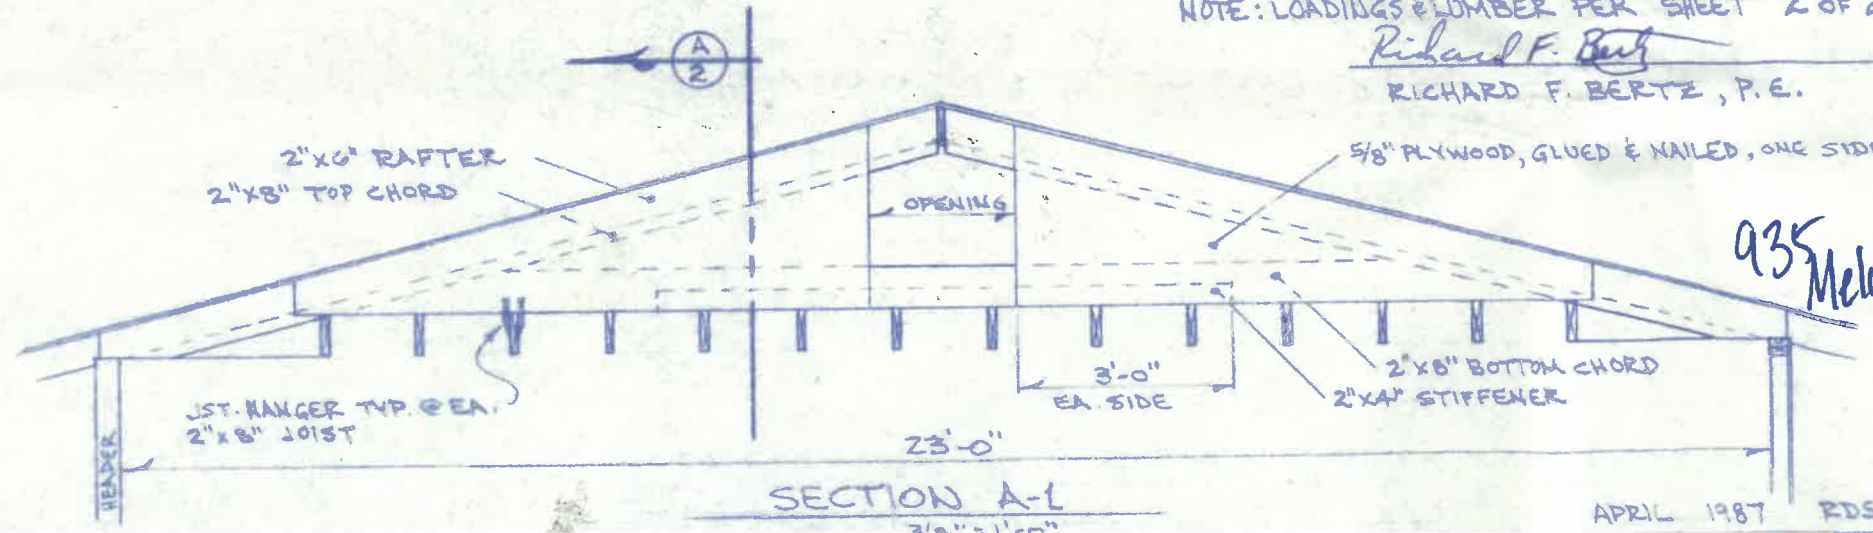

SECTION A-1

935 Melody

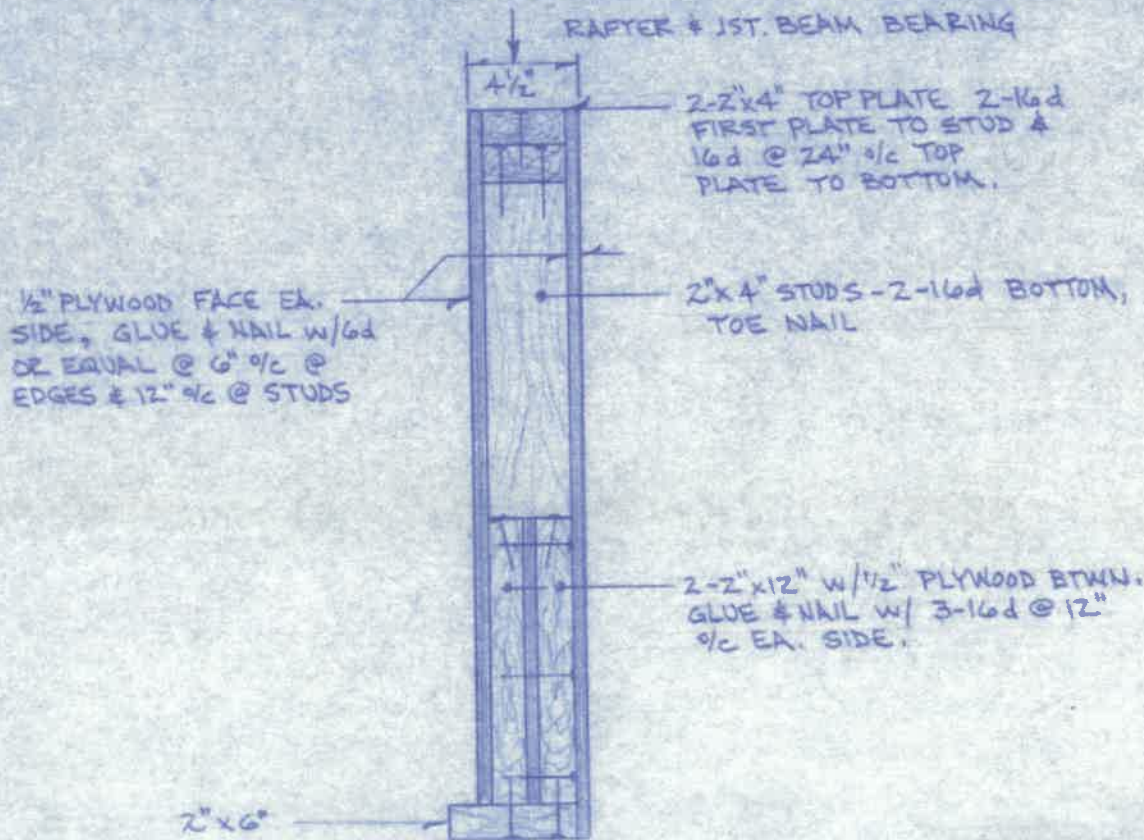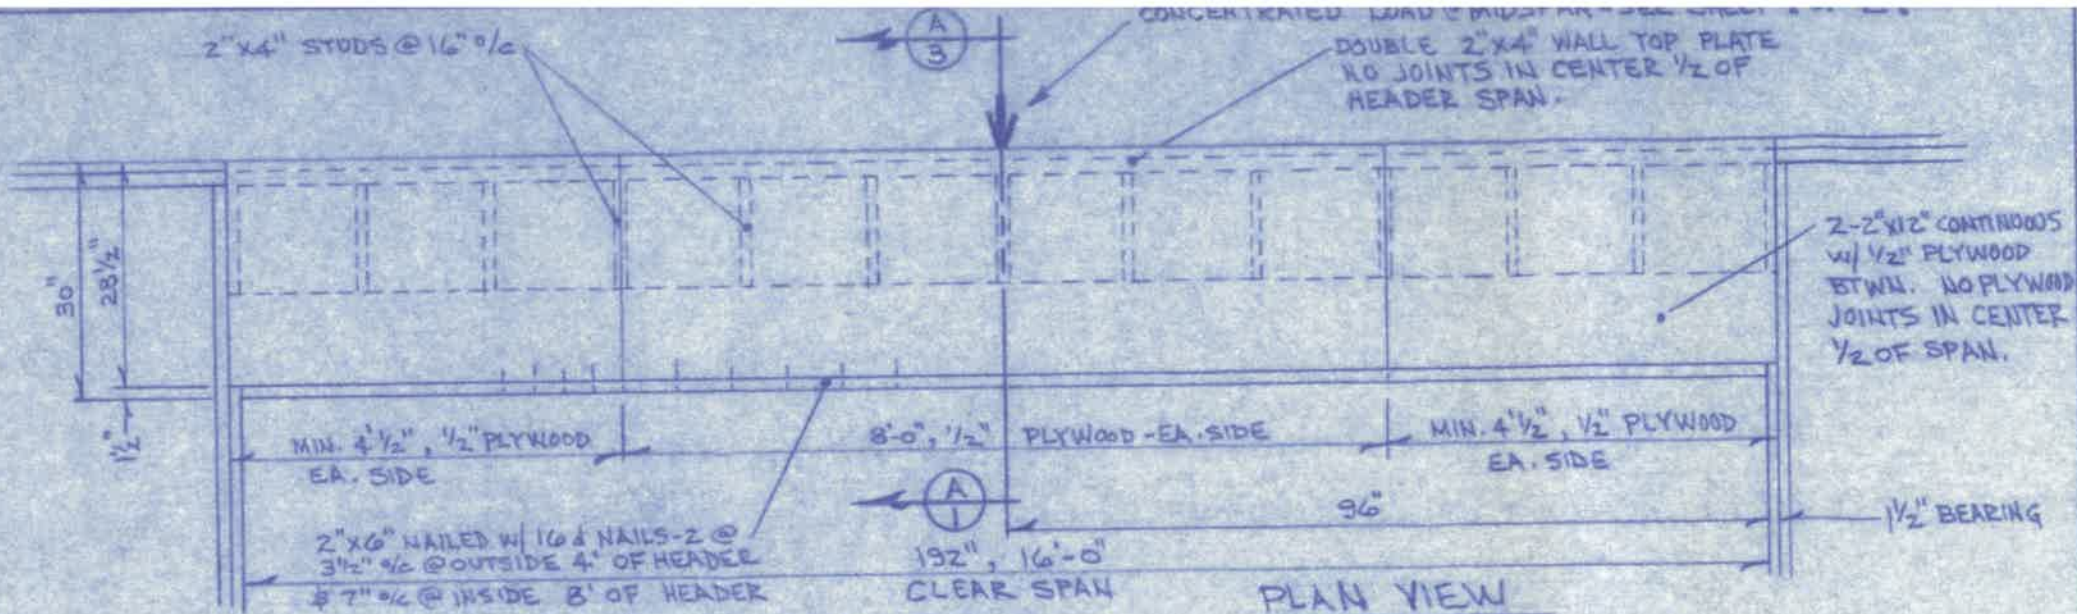

LOADINGS: 30#/FT² ROOF, LIVE & DEAD
30#/FT² CLG, " "
60#/FT² TOTAL


LUMBER DESIGN VALUES:

2" x 4"	= "Fb" FIBER STRESS, 825 P.S.I. MIN.	
	= "E" MODULUS "E", 1,200,000 "	" "
2" x 6" # WIDER	= "Fb" 875 P.S.I. "	
	= "E" 1,300,000 "	" "
PLYWOOD	= "Fb" 1200 P.S.I. "	
	= "E" 1,200,000 "	" "


Richard F. Bery
RICHARD F. BERY, P.E.

THESE DRAWINGS ARE THE PROPERTY OF
NAPOLEON, ENG. & SURV., INC AND SHALL
NOT BE USED WITHOUT THEIR PERMISSION.

SITE PLAN FOR
BECKS CONSTRUCTION CO.
 LOT NO. 6, PHASE I BRICKYARD SUB-
 DIVISION, CITY OF NAPOLEON, HENRY CO. OHIO.

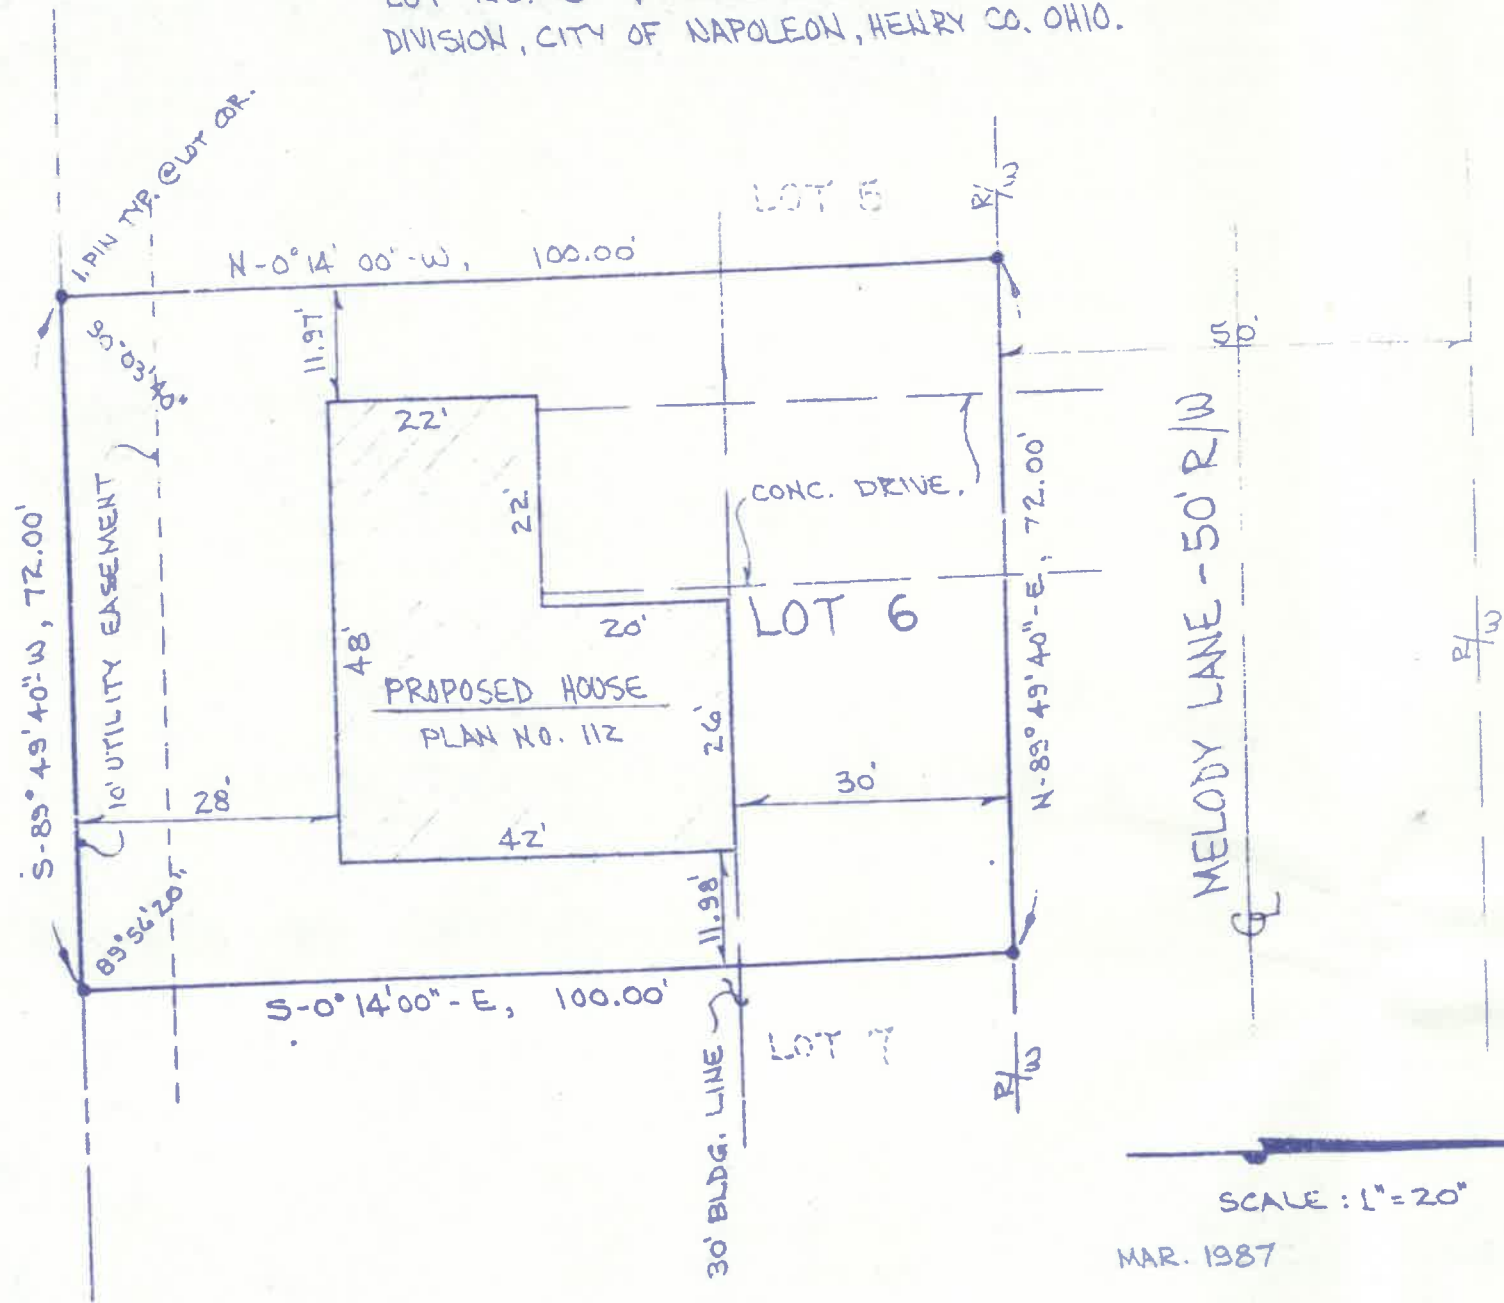


SCALE: 1" = 20'
 MAR. 1987 R.D.S.

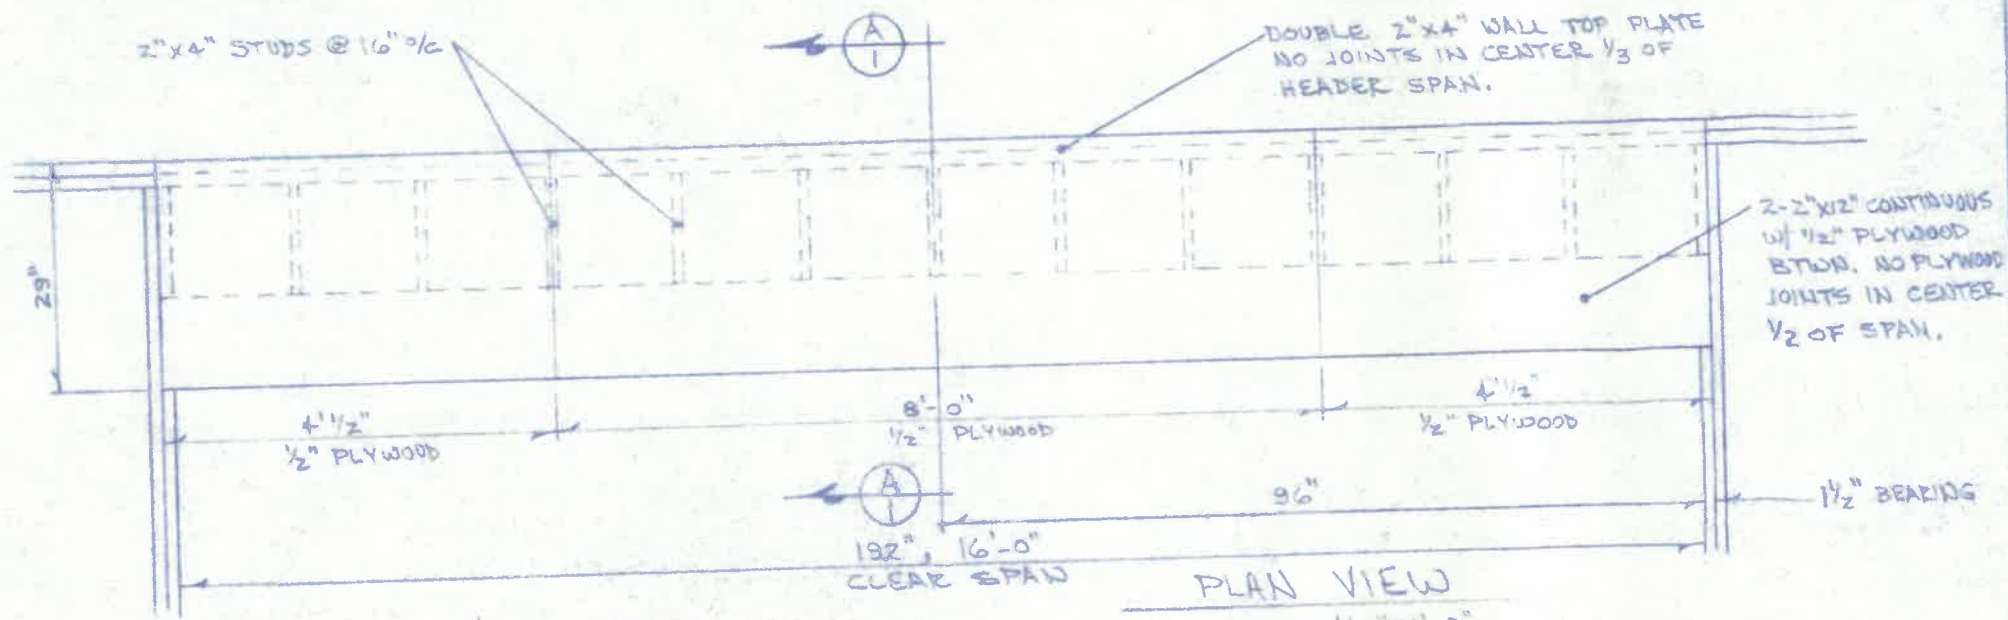

ASSUMED LOADS: 30# / FT² ROOF, LIVE & DEAD
 30# / " CEILING, " "
 60# / " TOTAL w/ 11'-0" TRIBUTARY LOAD

LUMBER DESIGN VALUES:
 FIBER STRESS, 1400 PSI, MIN.
 MODULUS "E", 1,400,000 PSI, MIN.

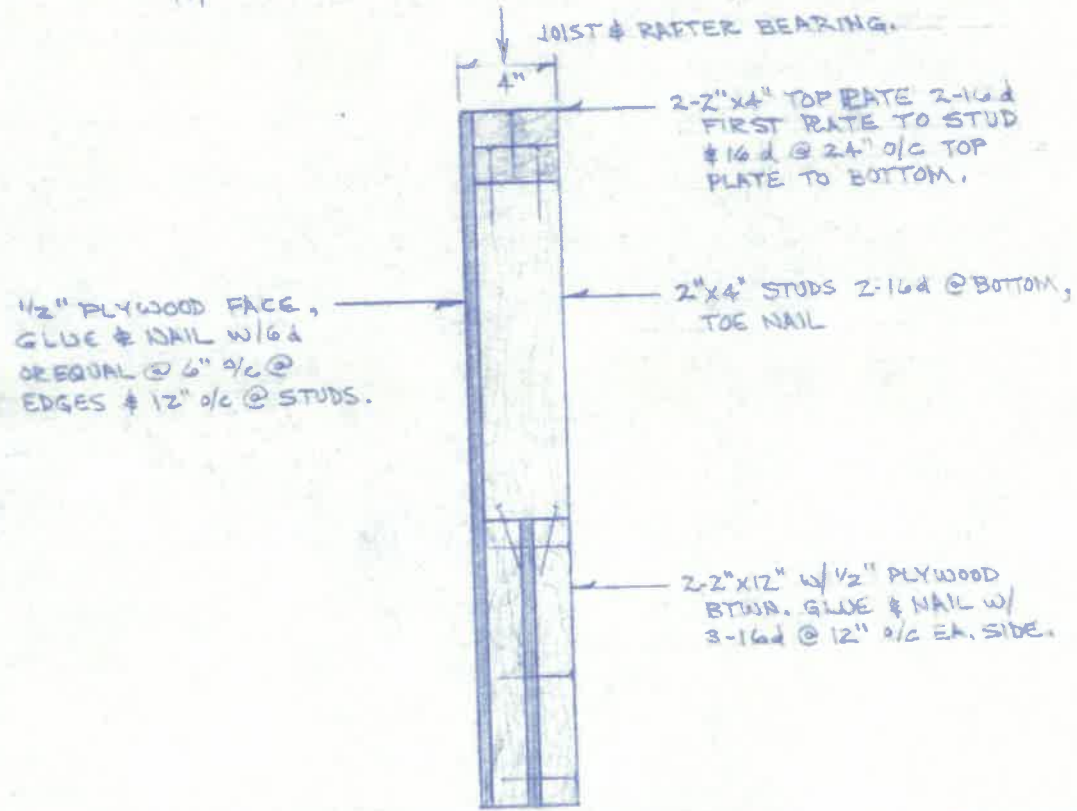

Richard F. Bertz
 RICHARD F. BERTZ, P.E.