

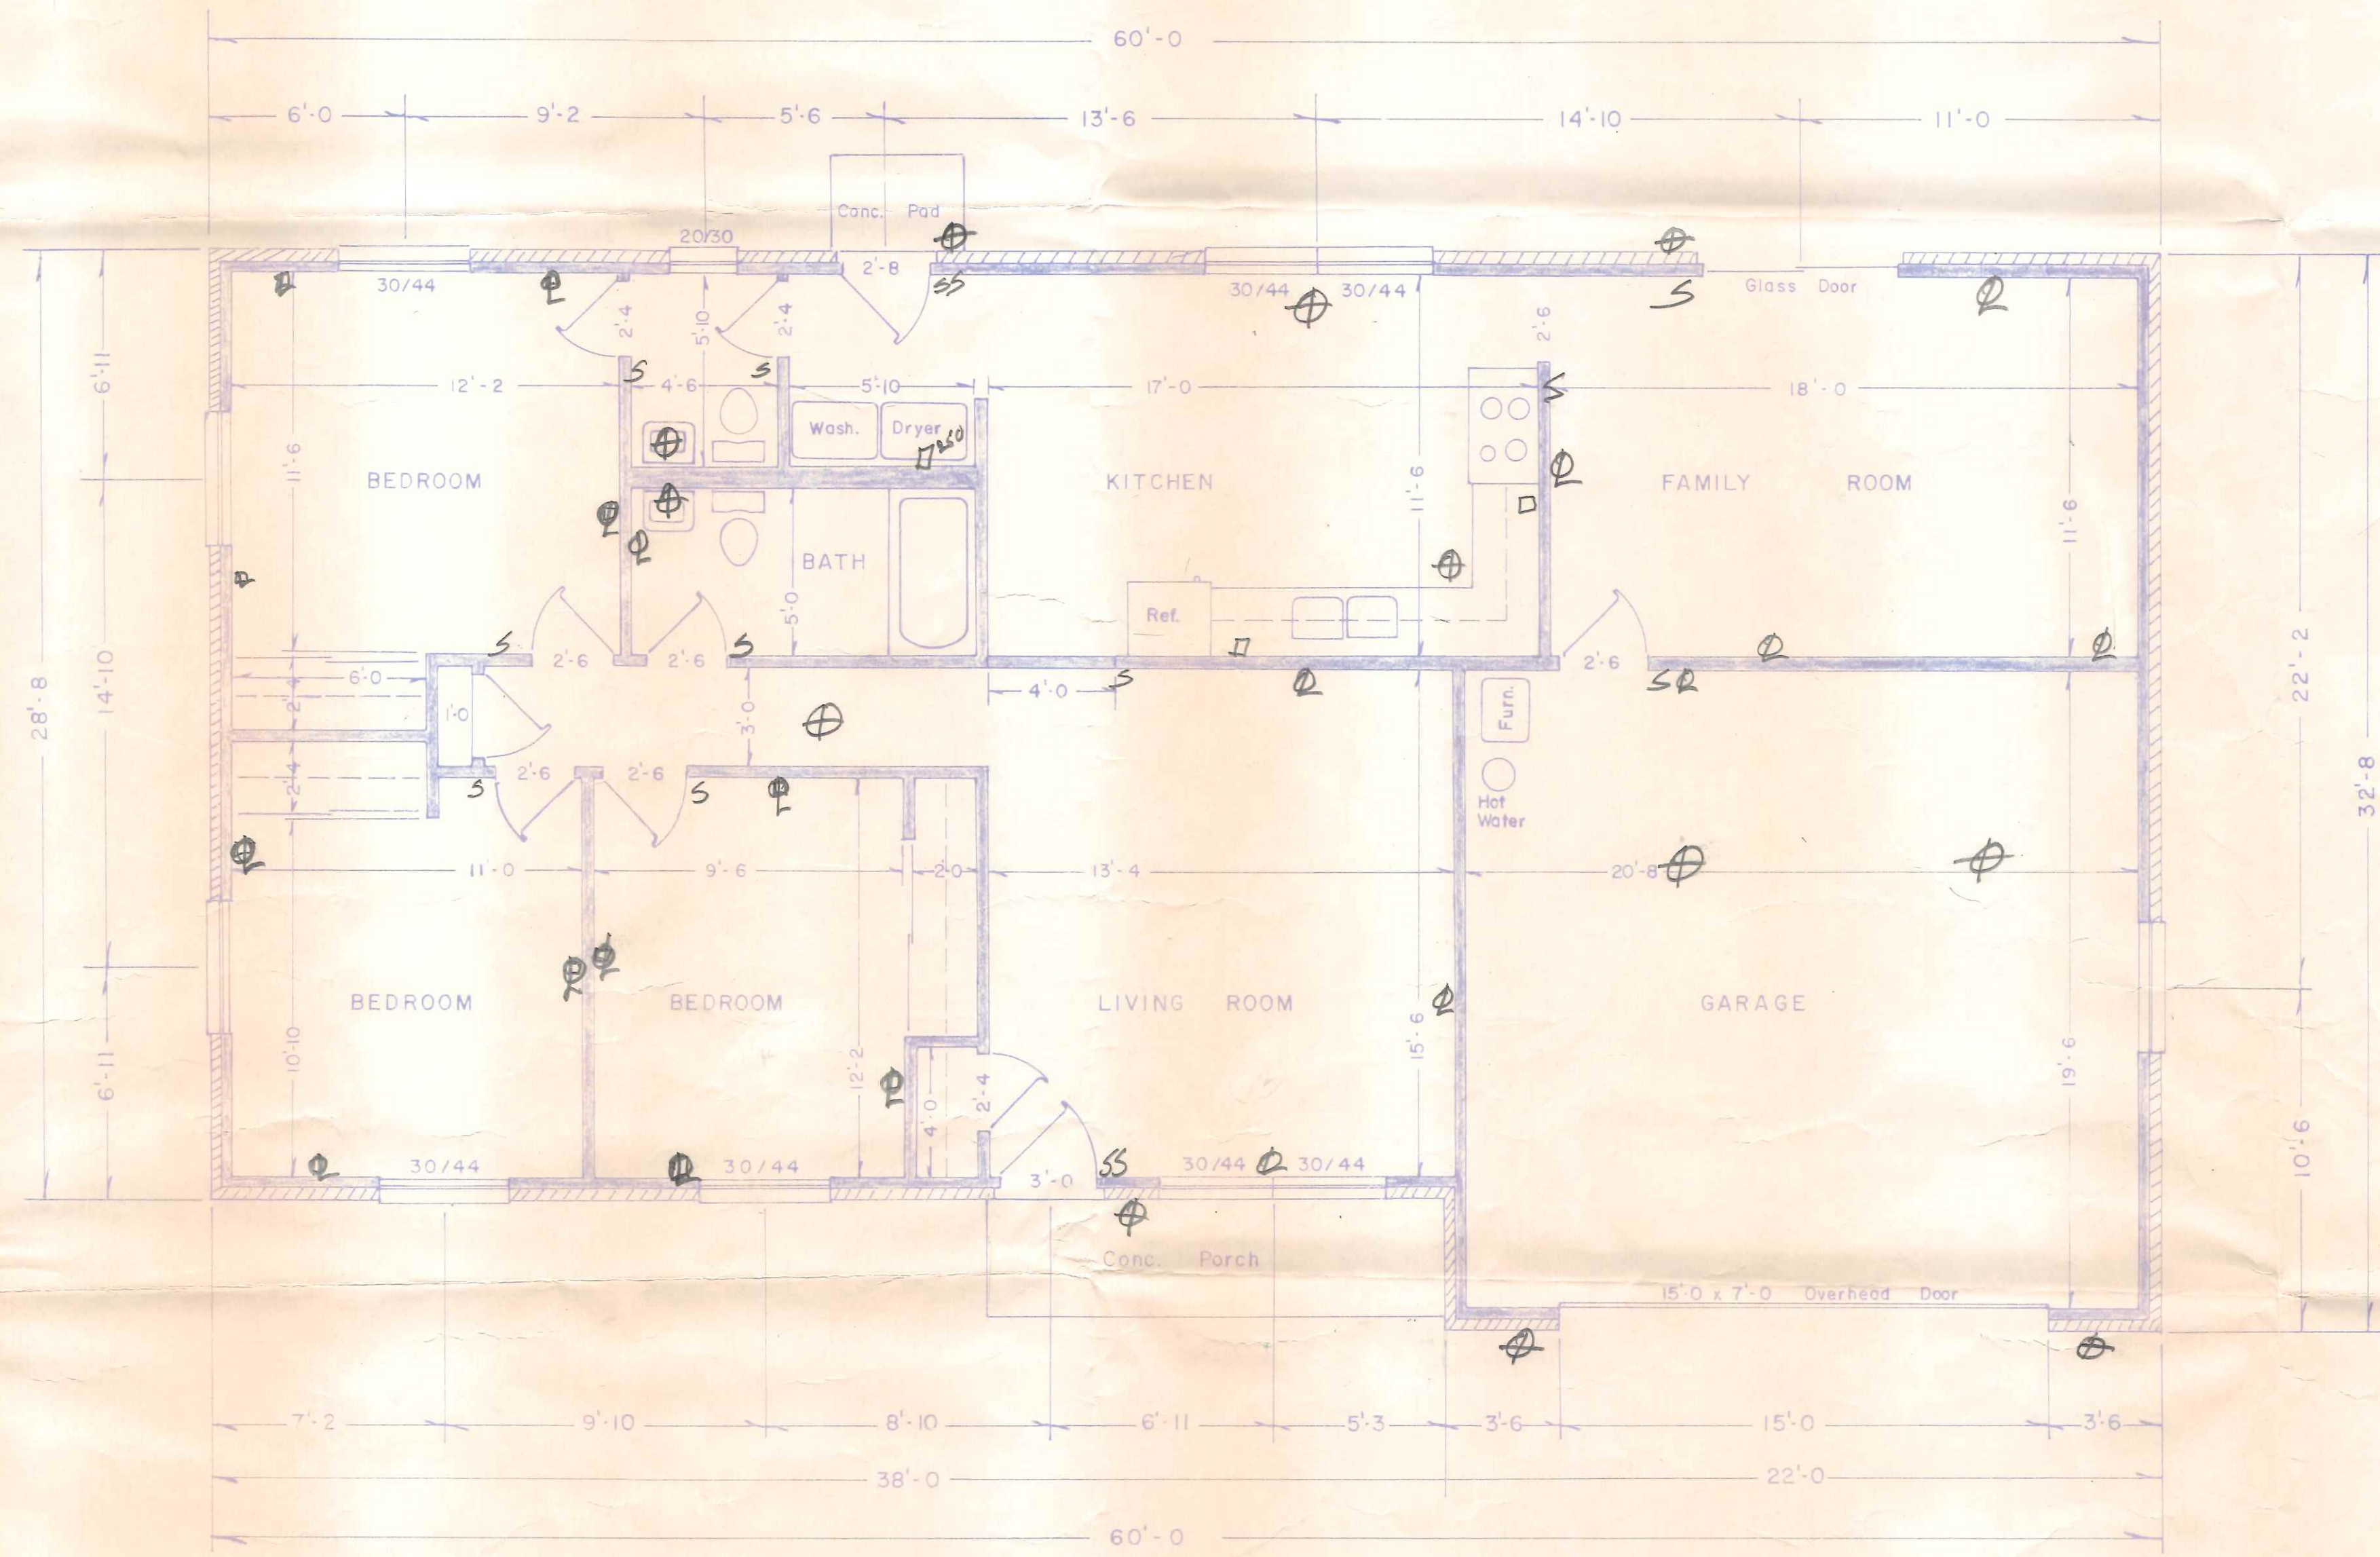


BECK'S CONSTRUCTION  
 R.R. # 3  
 NAPOLEON, OHIO

1668 sq. ft. GROSS AREA  
 400 sq. ft. GARAGE  
 1268 sq. ft. NET LIVING AREA

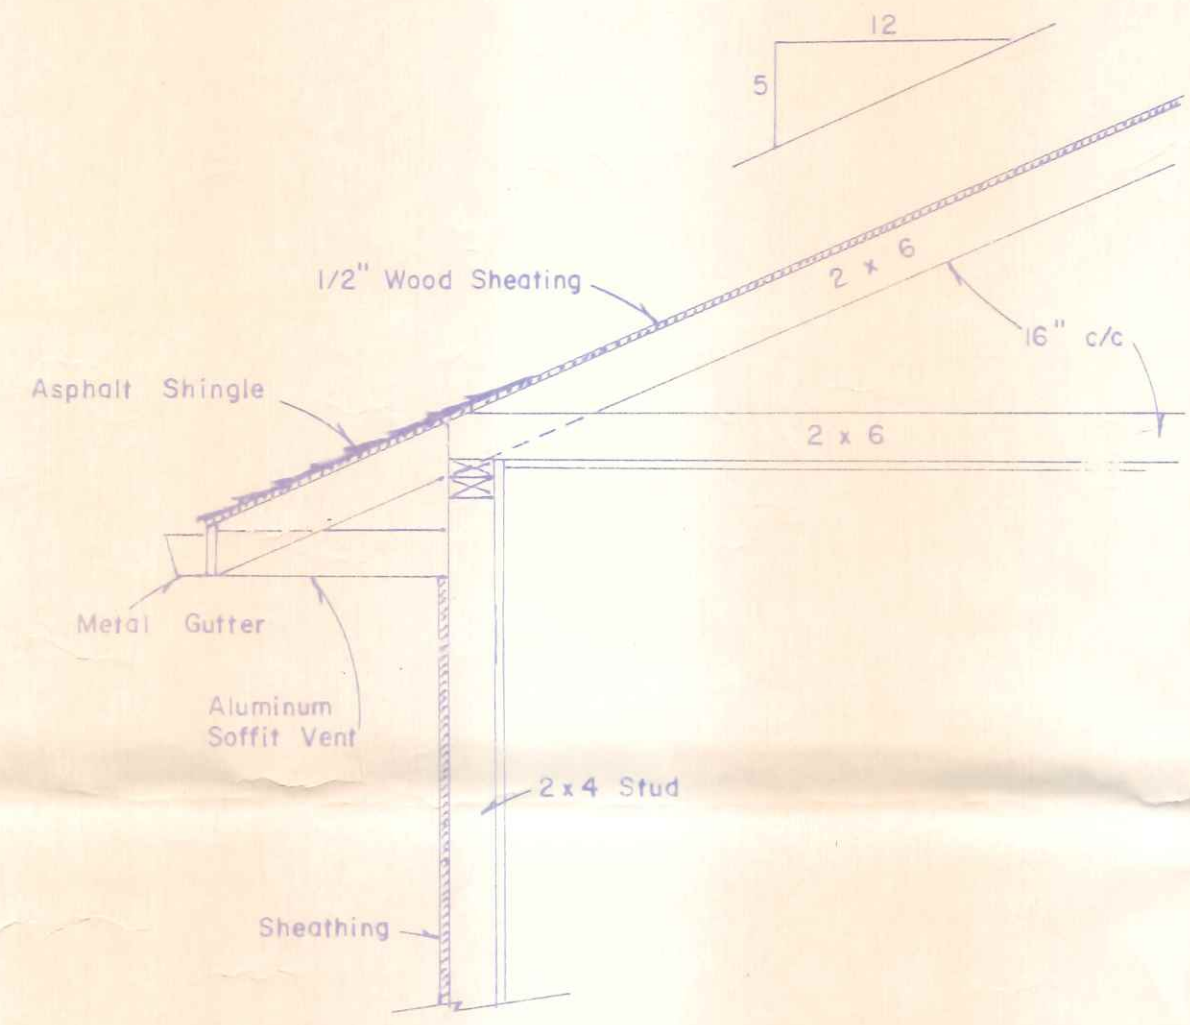

NOTE: Exterior finish brick  
 Roof pitch 5" in 12"  
 Roof overhang 2'-8"  
 Rafter & ceiling joist 2" x 6"  
 Floor joist 2" x 10"  
 Subfloor 3/4" plywood  
 3 1/2"-10" block on 8" x 16" footer

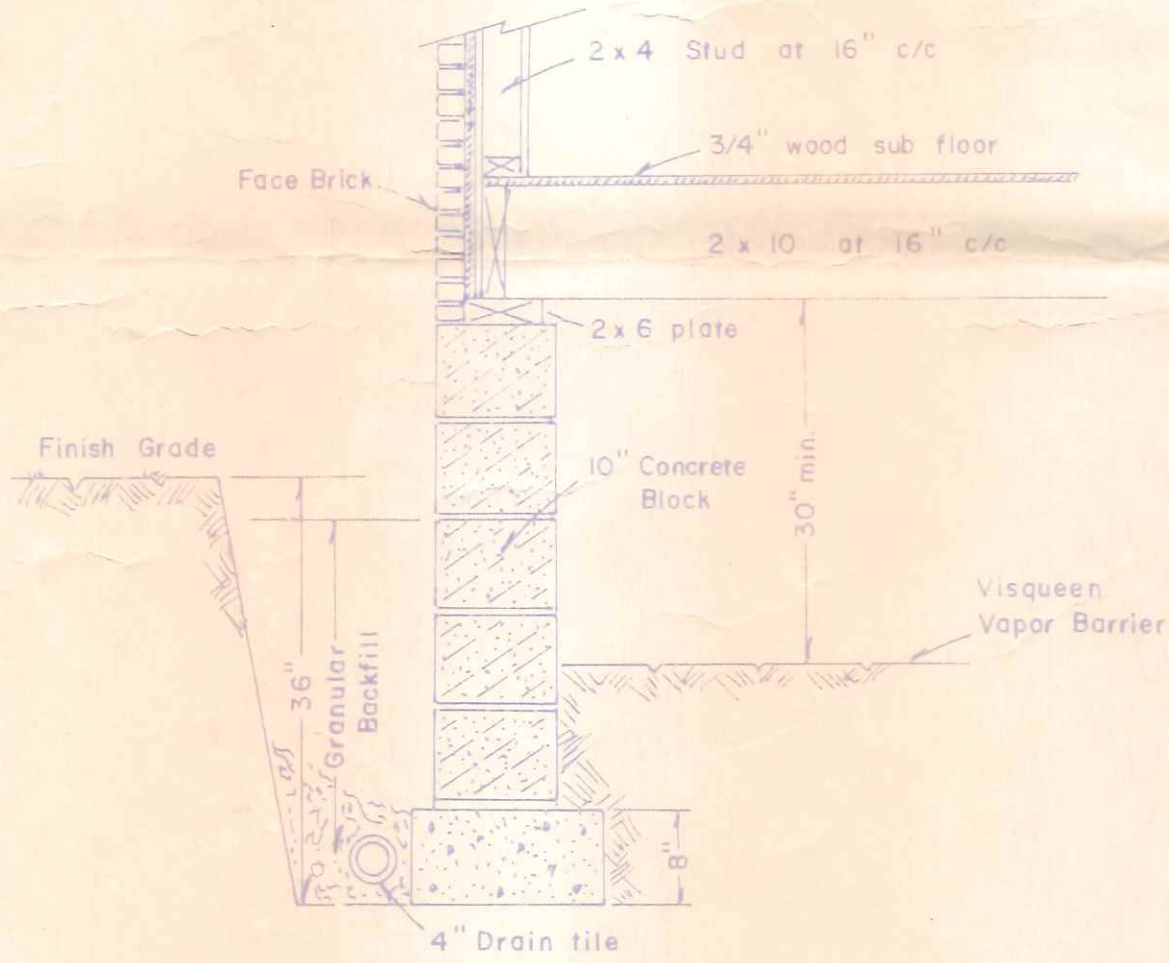

WALL SECTION DETAIL

FLOOR PLAN  
 Scale: 1/4" = 1'

*120 Northeast Dr*