




BECK'S CONSTRUCTION
R.R. 3
NAPOLEON, OHIO

lot 3-2
310 North crest add.

1800 Sq. Ft. Gross Area
200 Sq. Ft. Garage Area
1600 Sq. Ft. Net Living Area

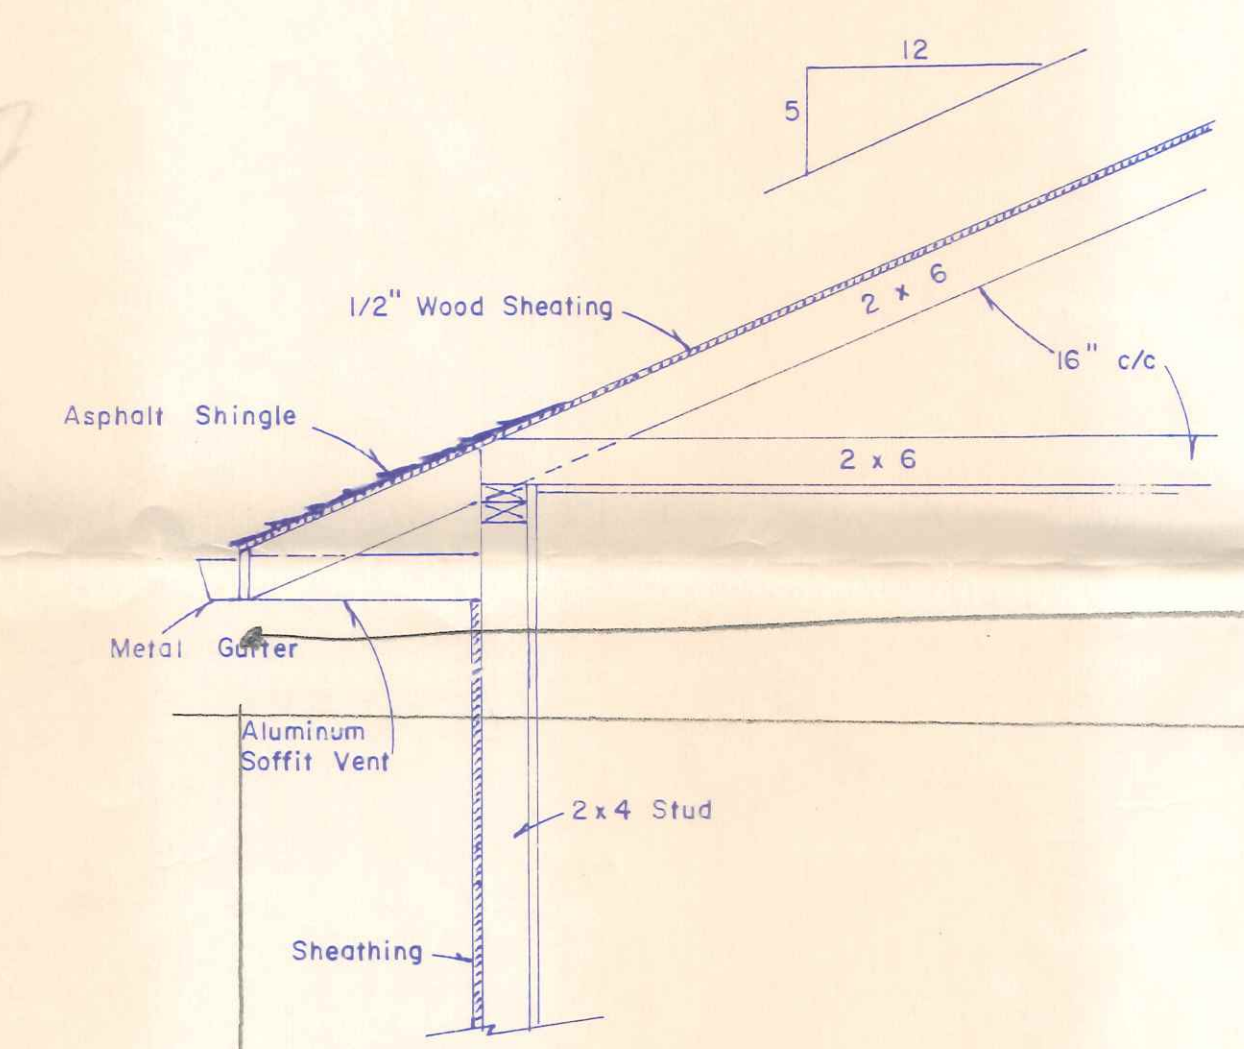

same as TYP Arp.

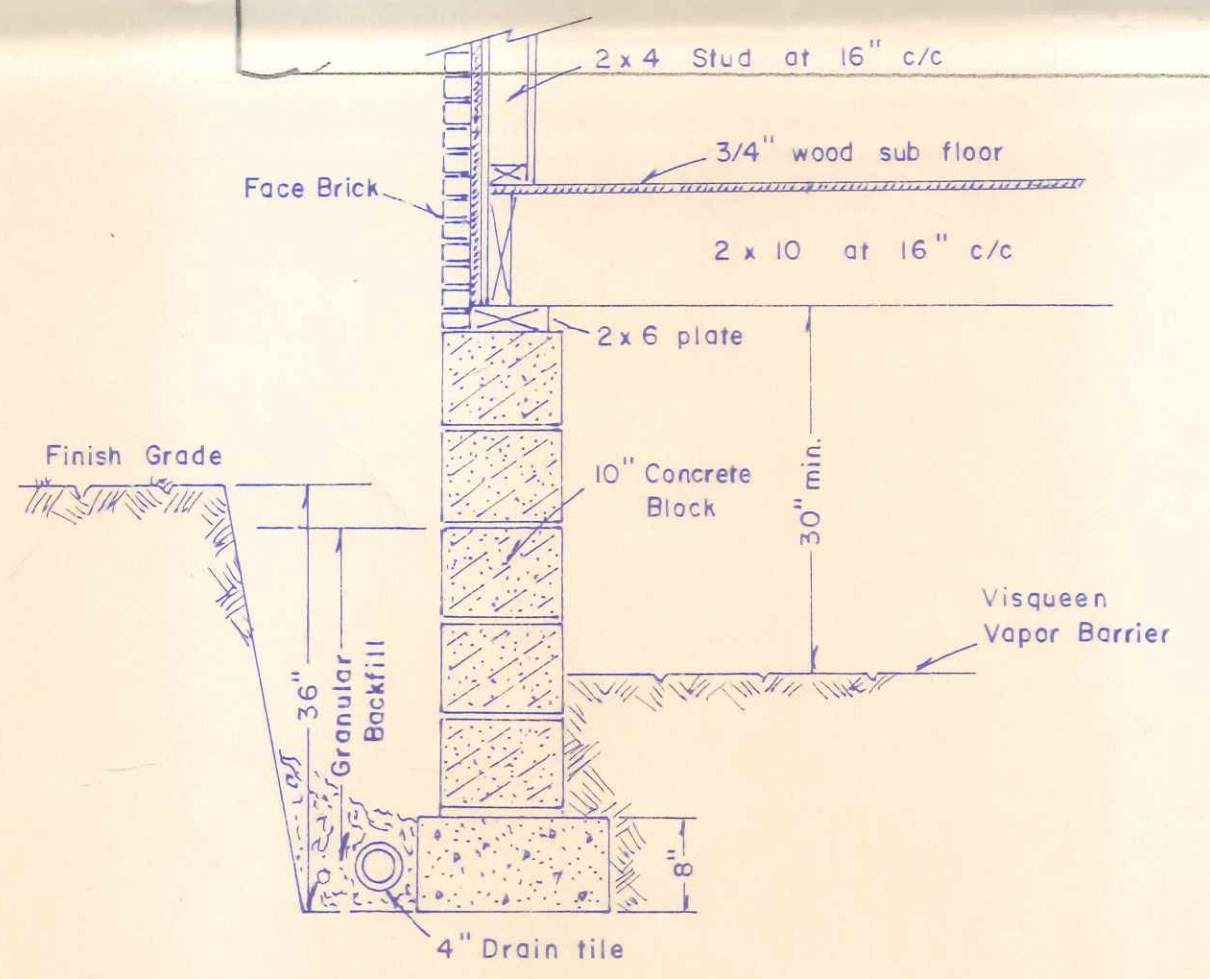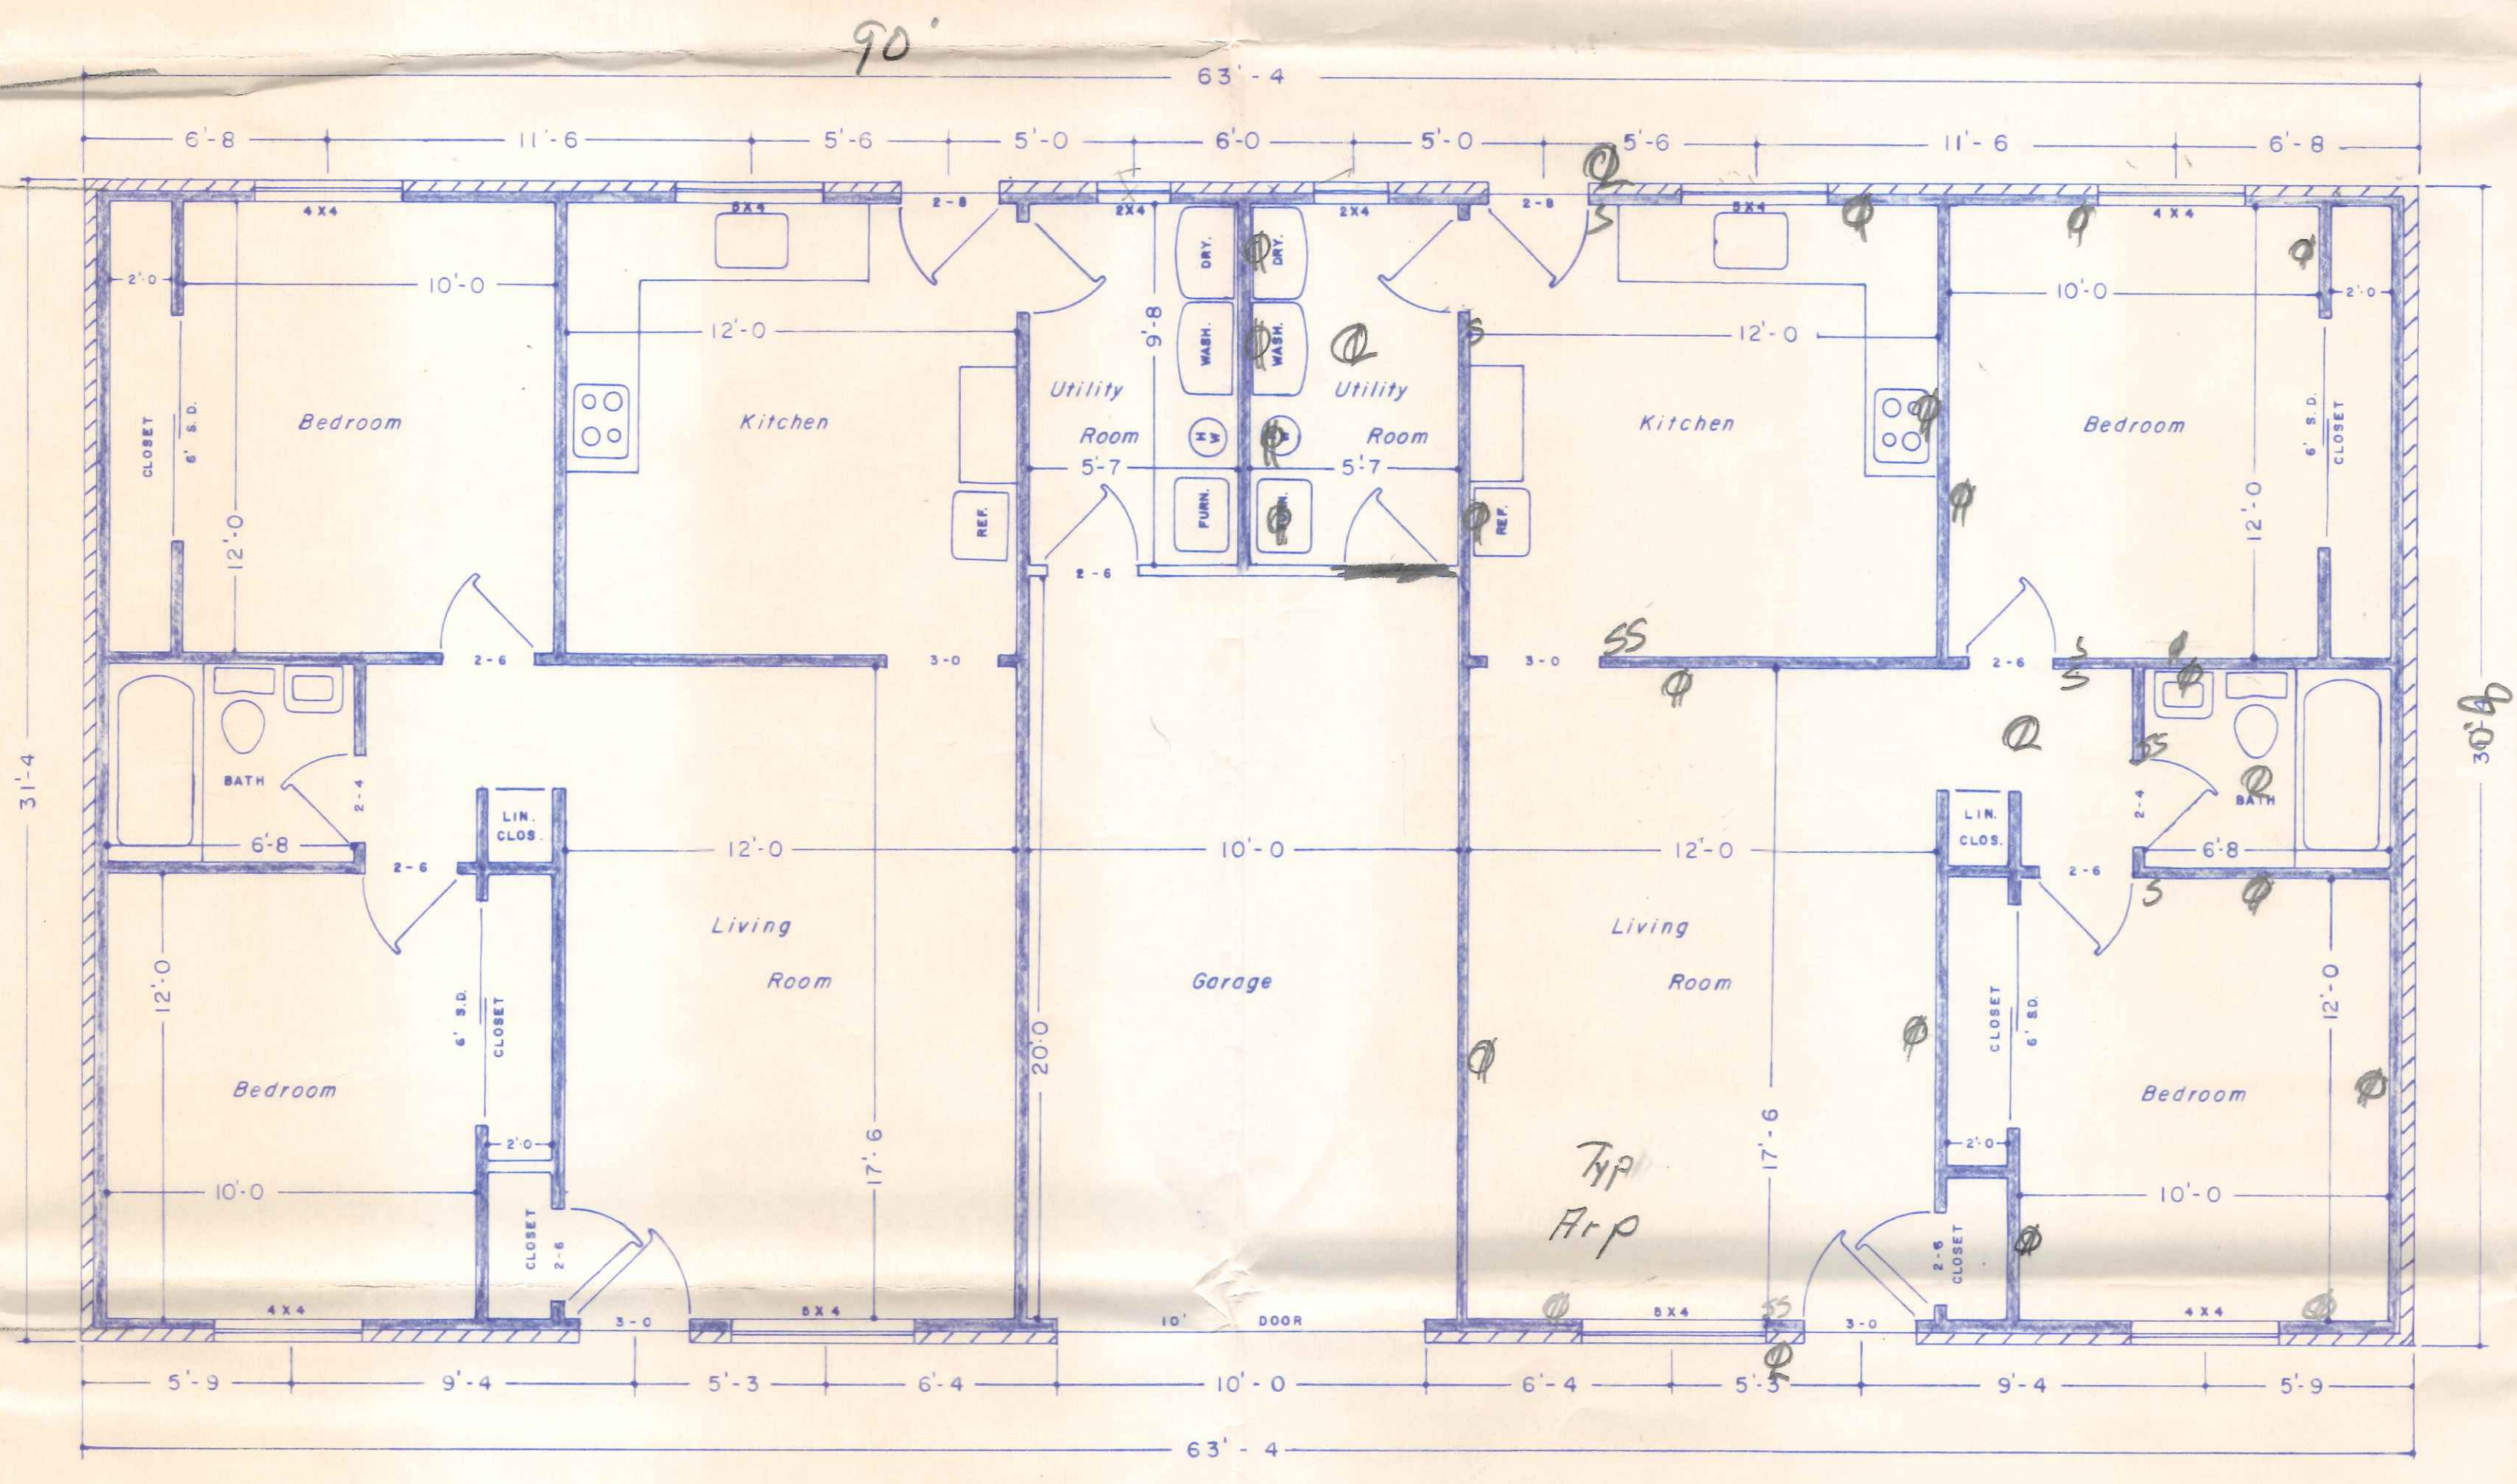

WALL SECTION DETAIL



NOTE: Exterior finish brick
Roof pitch 5" in 12"
Roof overhang 2'-8"
Rafter & ceiling joist 2" x 6"
Floor joist 2" x 10"
Subfloor 3/4" plywood
3 1/2"-10" block on 8" x 16" footer

FLOOR PLAN


Scale: 1/4" = 1'

BECK'S CONSTRUCTION
 R.R. # 3
 NAPOLEON, OHIO

1668 sq. ft. GROSS AREA
 400 sq. ft. GARAGE
 1268 sq. ft. NET LIVING AREA

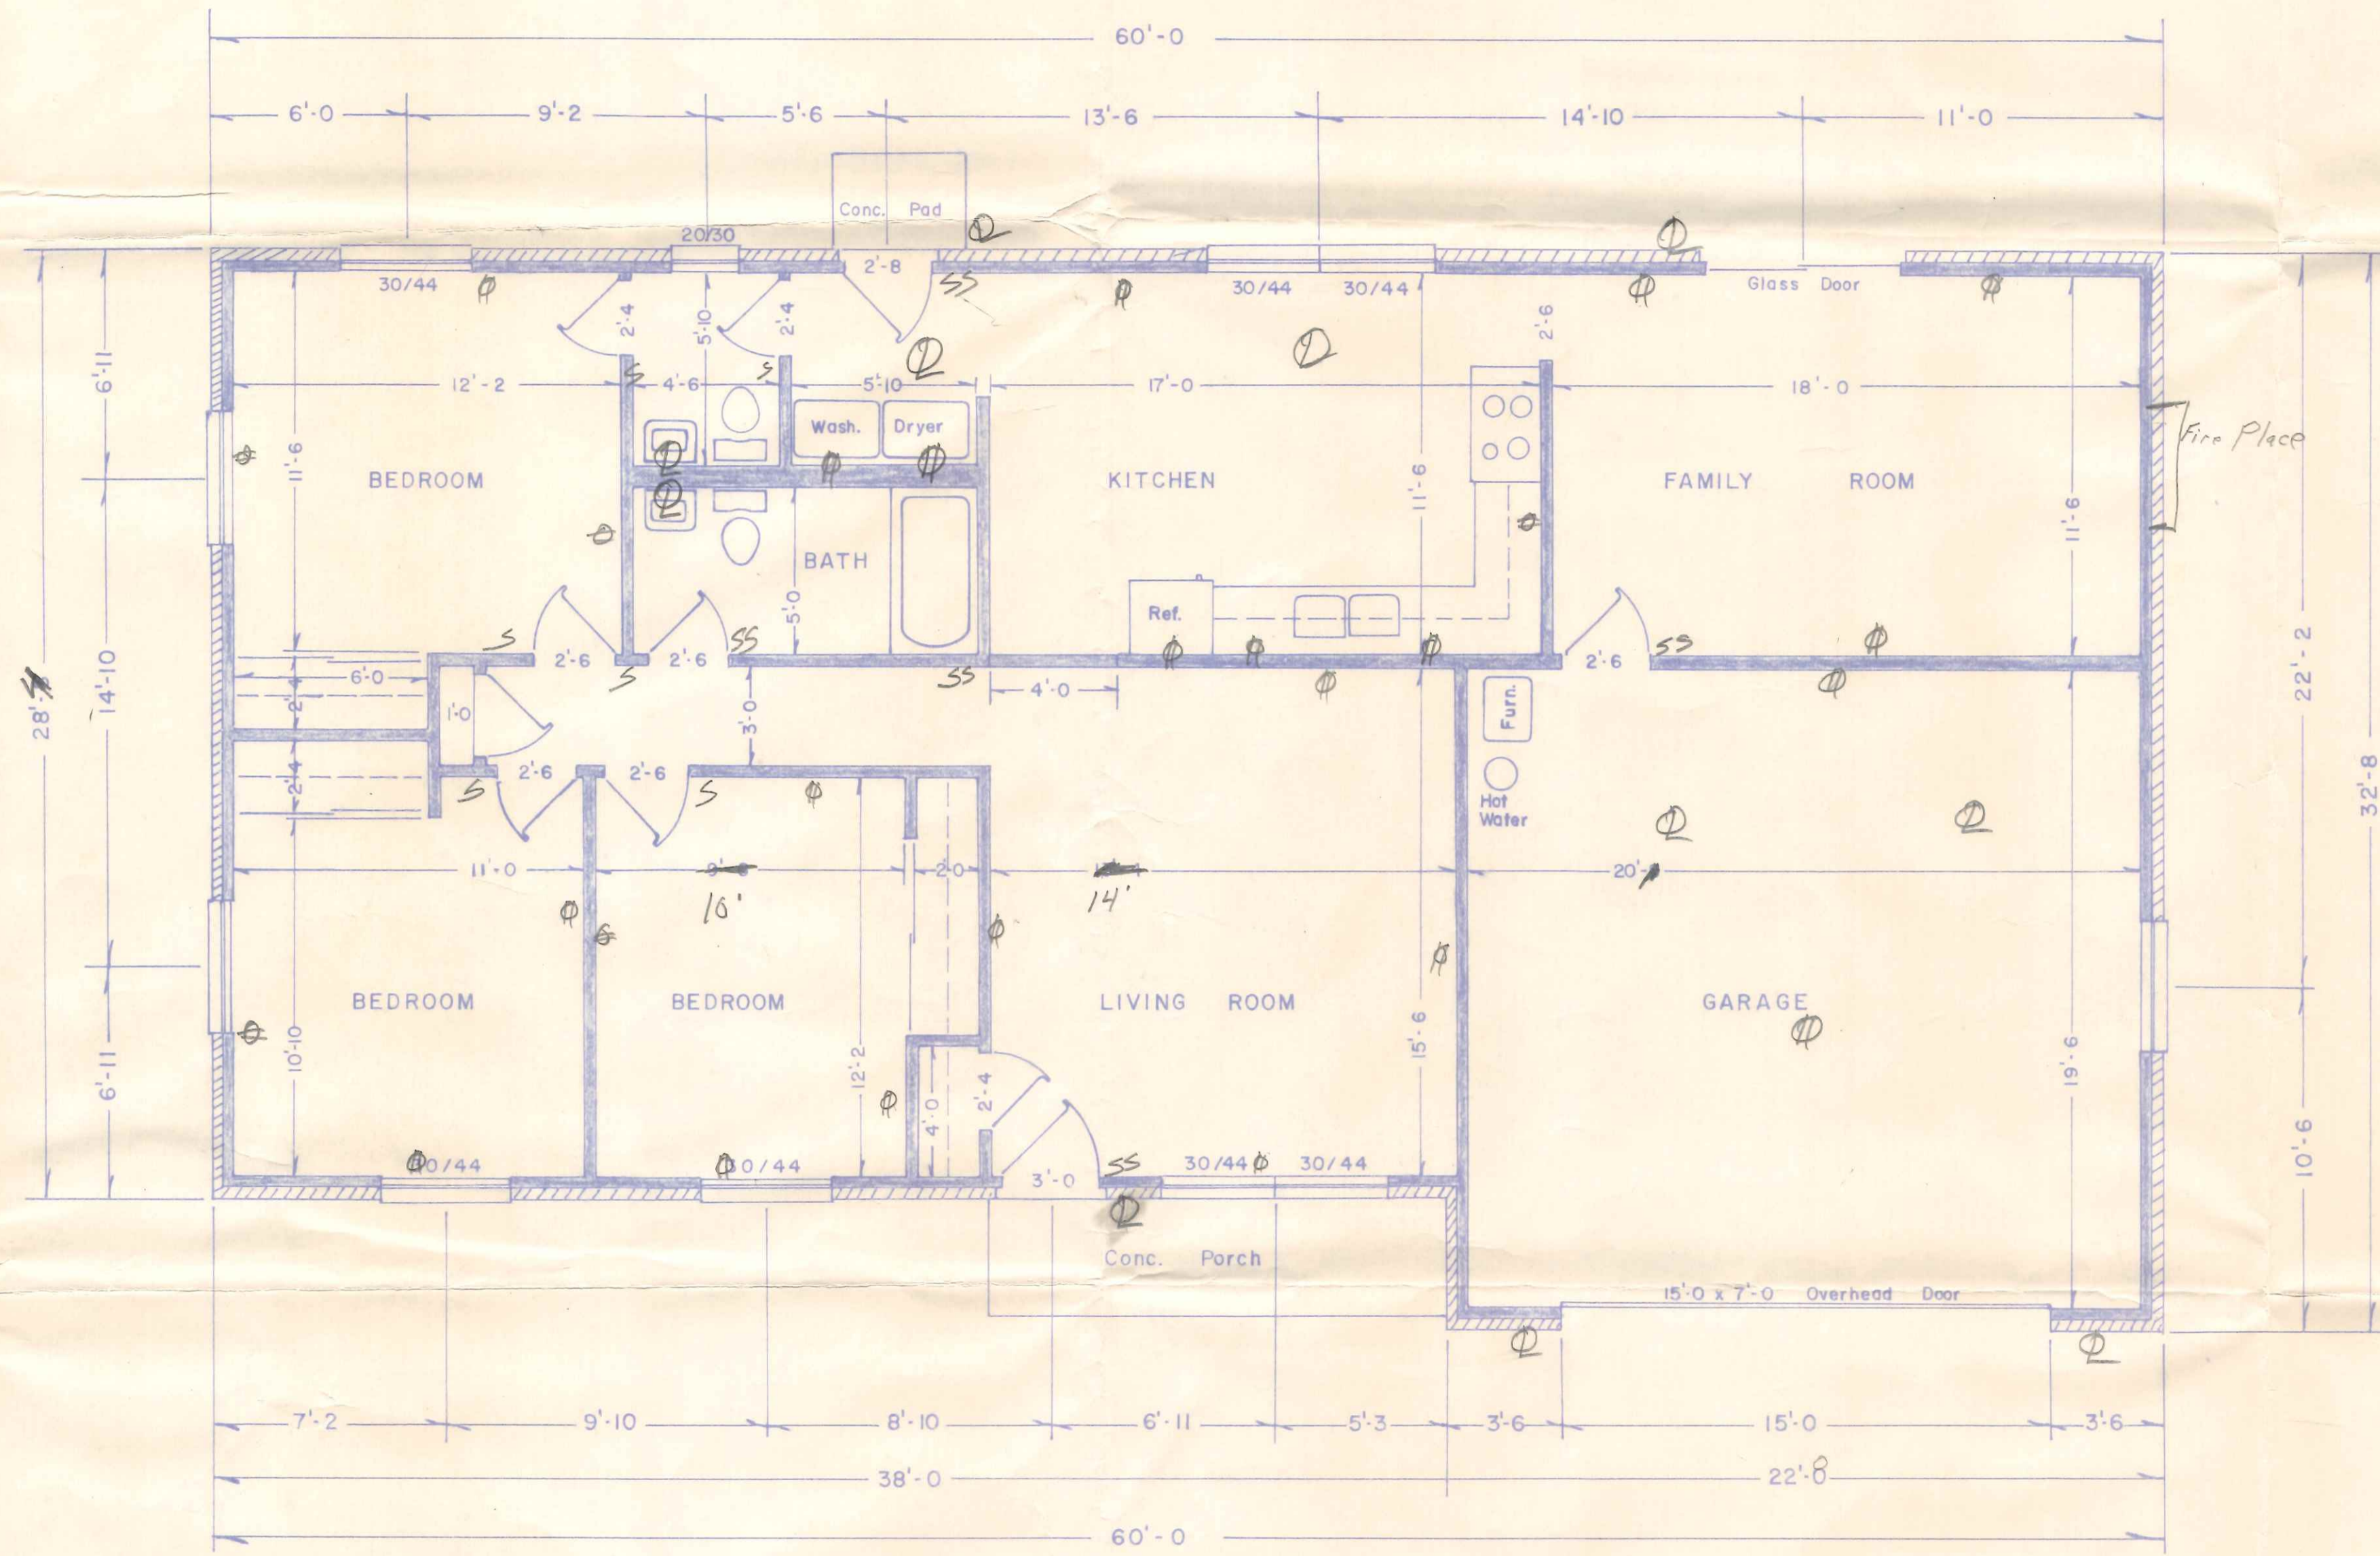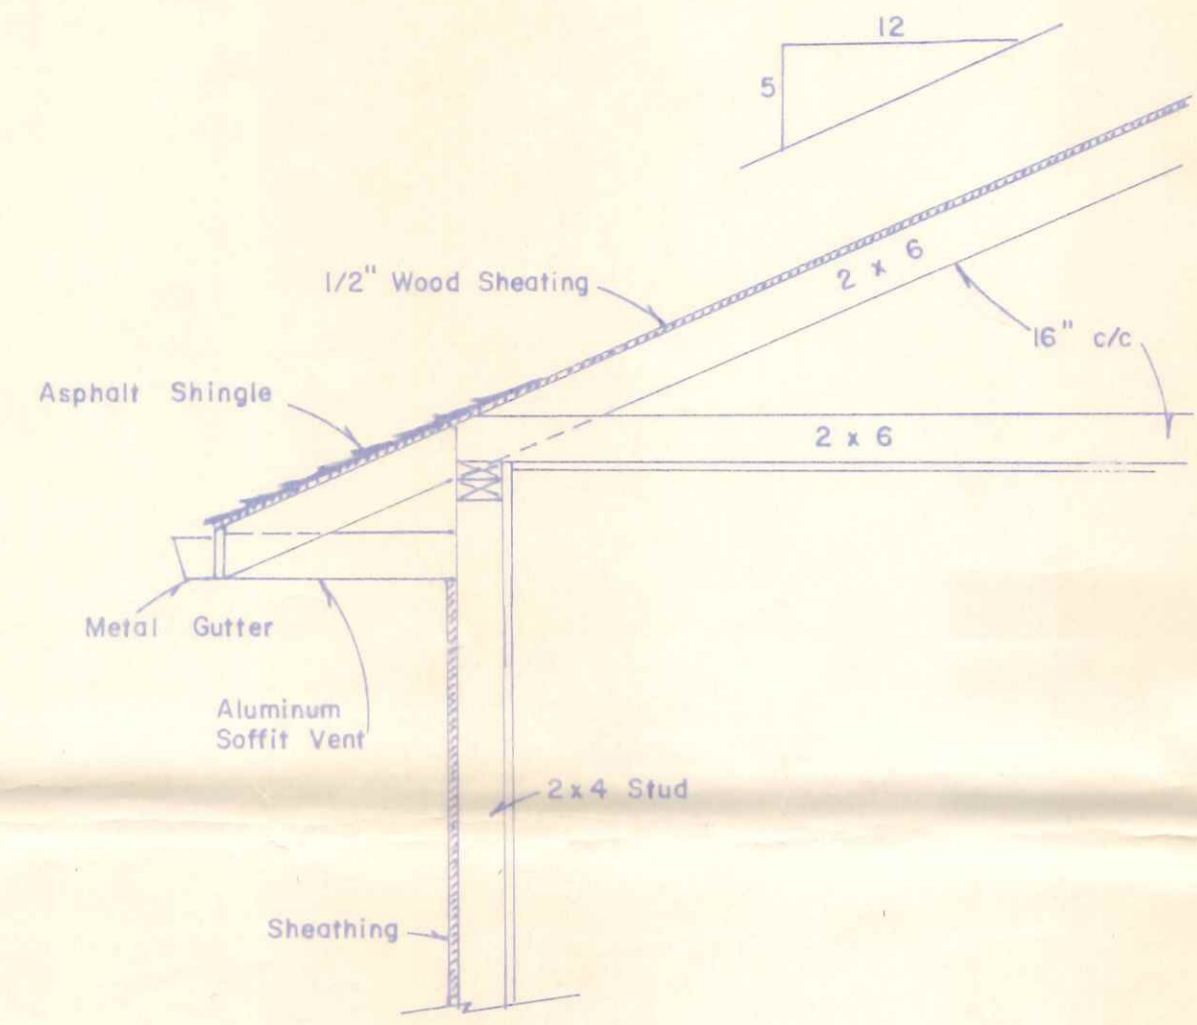

NOTE: Exterior finish brick
 Roof pitch 5" in 12"
 Roof overhang 2'-8"
 Rafter & ceiling joist 2" x 6"
 Floor joist 2" x 10"
 Subfloor 3/4" plywood
 3 1/2" - 10" block on 8" x 16" footer

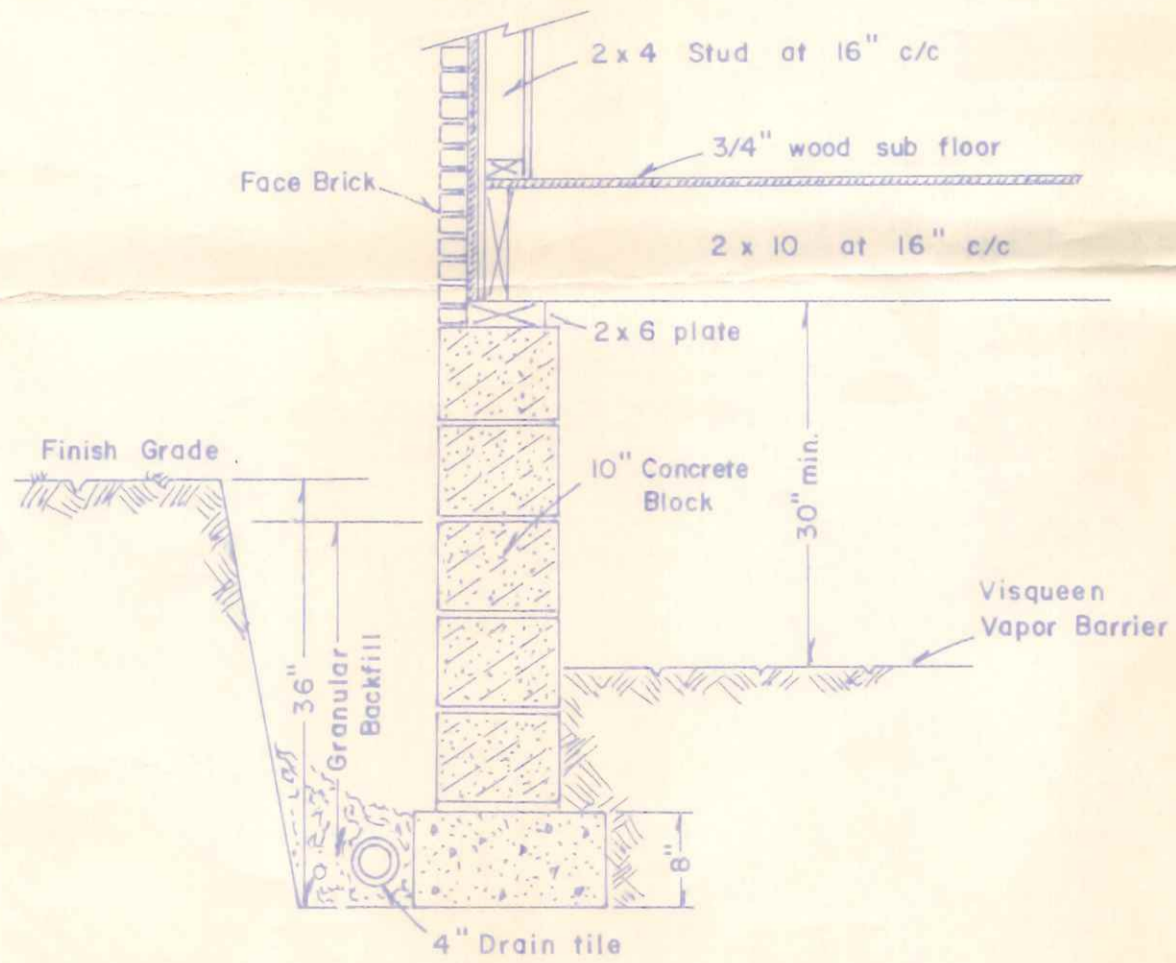

WALL SECTION DETAIL

FLOOR PLAN
 Scale: 1/4" = 1'

LOT 33
 North crest Addition

ON Lot 33
Northcrest Addition

