



FOUNDATION PLAN SCALE 1/4" = 1'-0"

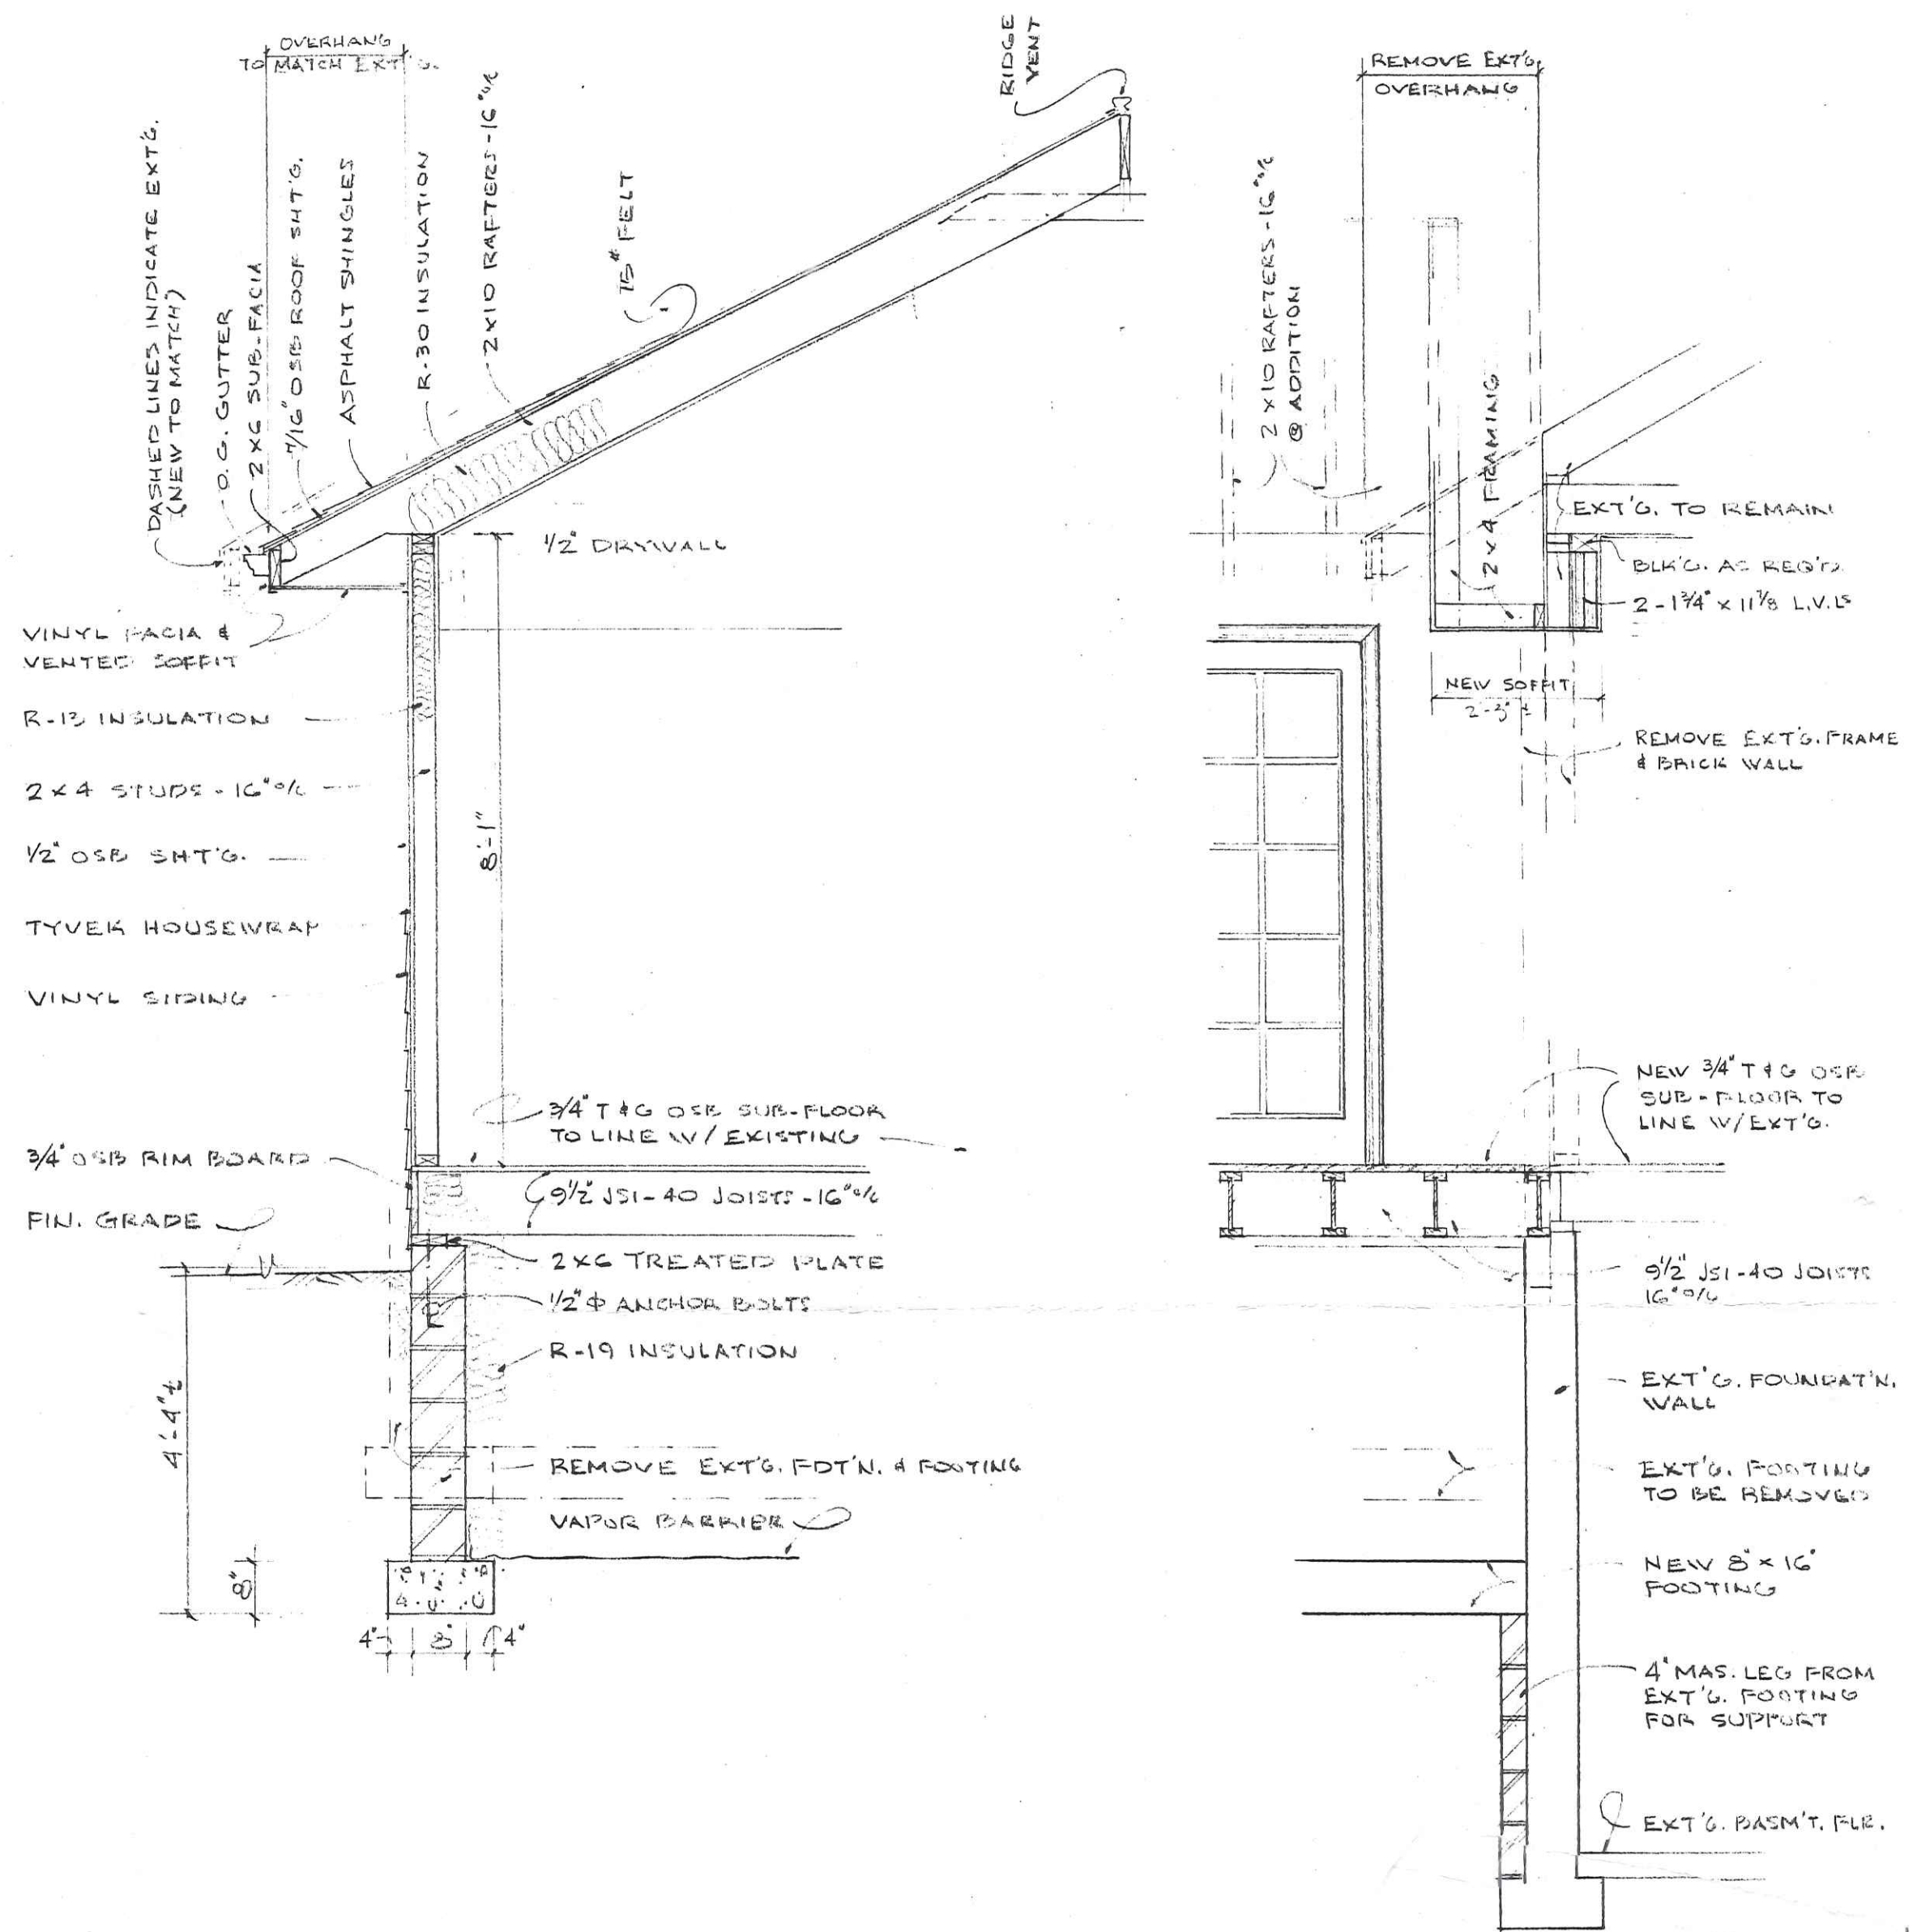


WALL SECTIONS SCALE 1/2" = 1'-0"

MOCK-BUEHRER BUILDERS LTD


FOUNDATION PLAN & WALL SECTIONS		
SCALE: AS NOTED	APPROVED BY:	DRAWN BY
DATE: FEB.		REVISED
ADDITION TO RESIDENCE OF BRUCE & BONNIE HASDETD		
1435 OAKDALE AVE. NAPOLEON	OHIO	DRAWING NUMBER 1 OF 2

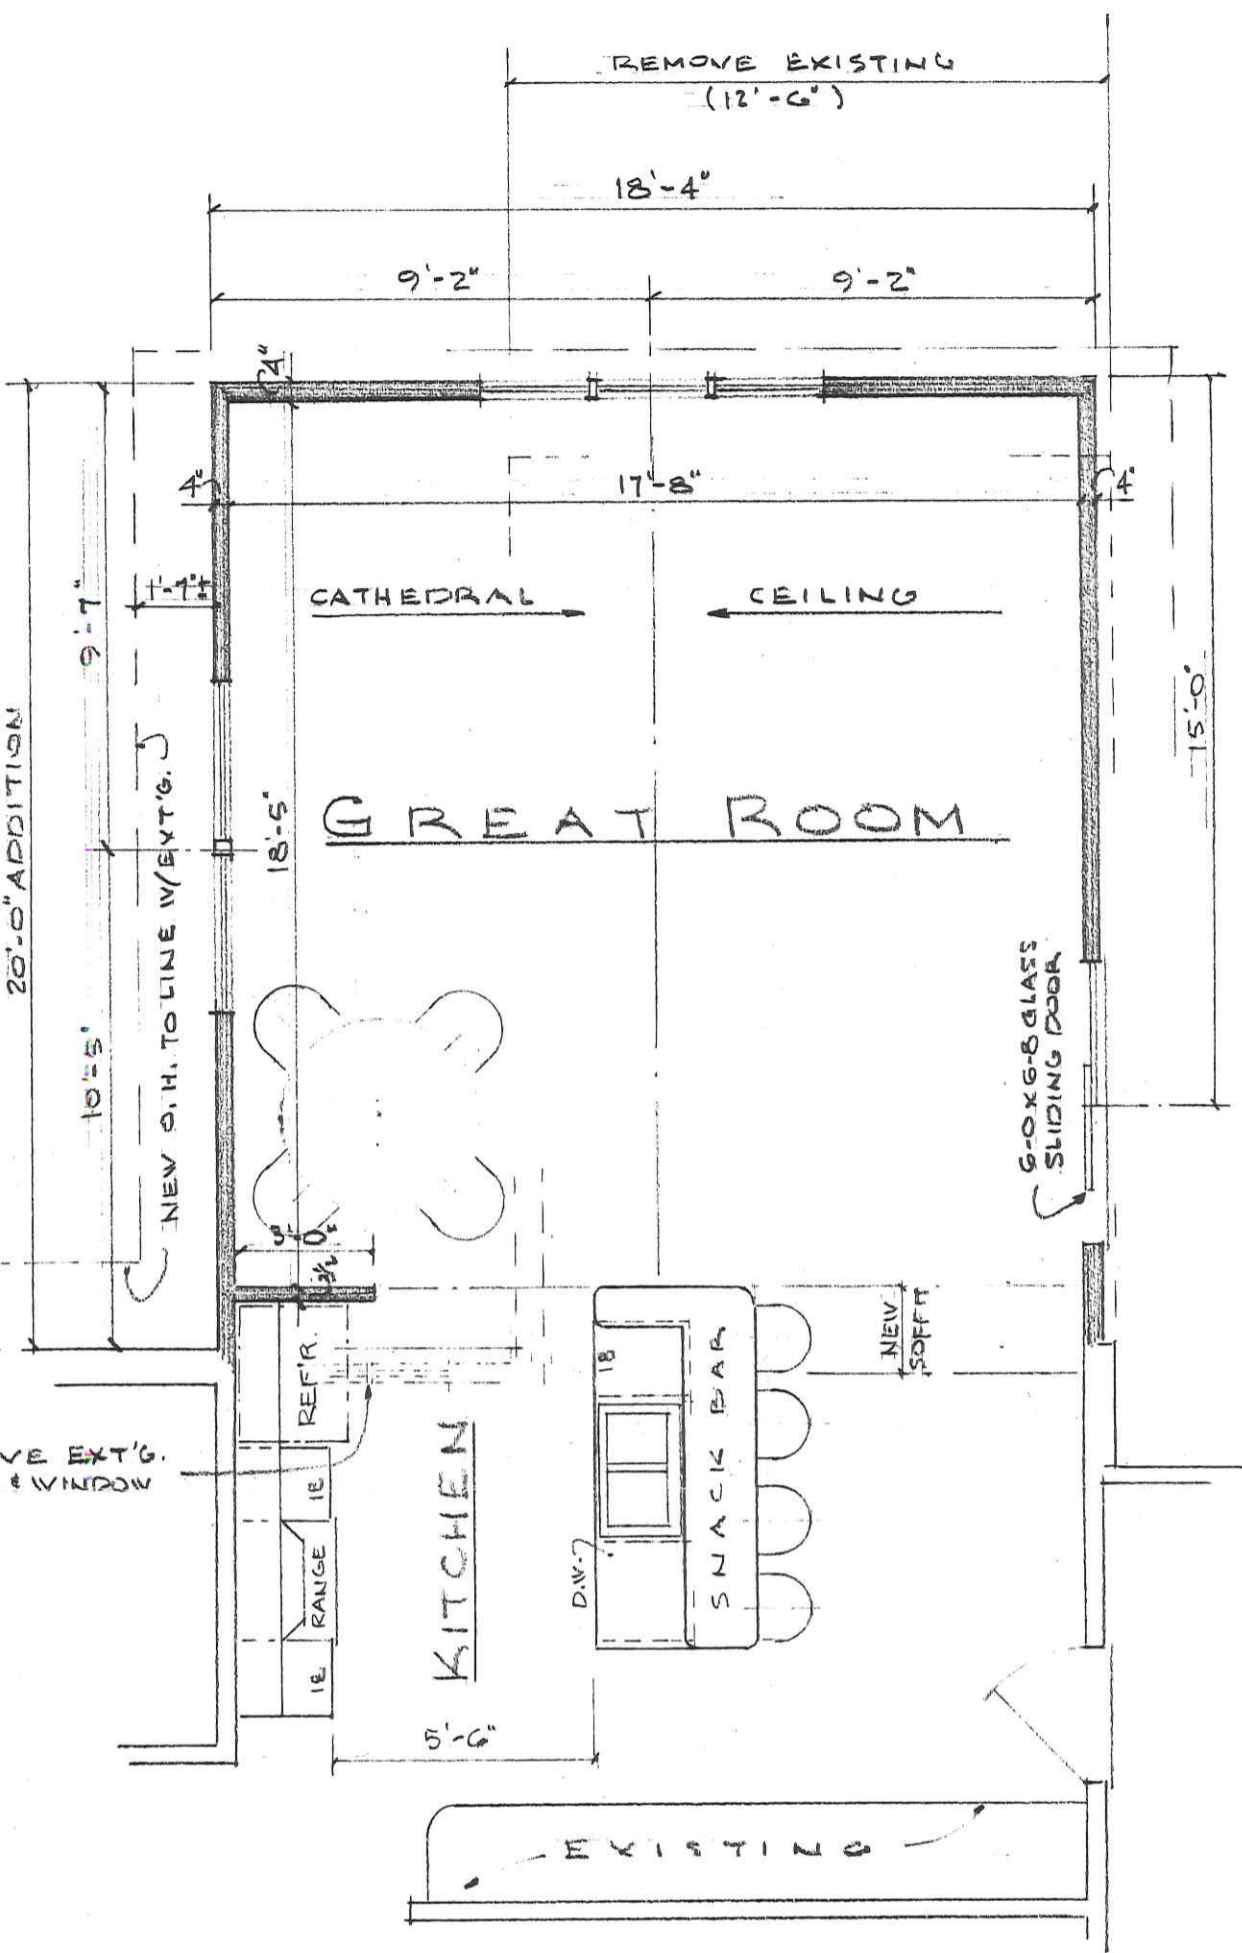


FLOOR PLAN SCALE 1/4" = 1'-0"

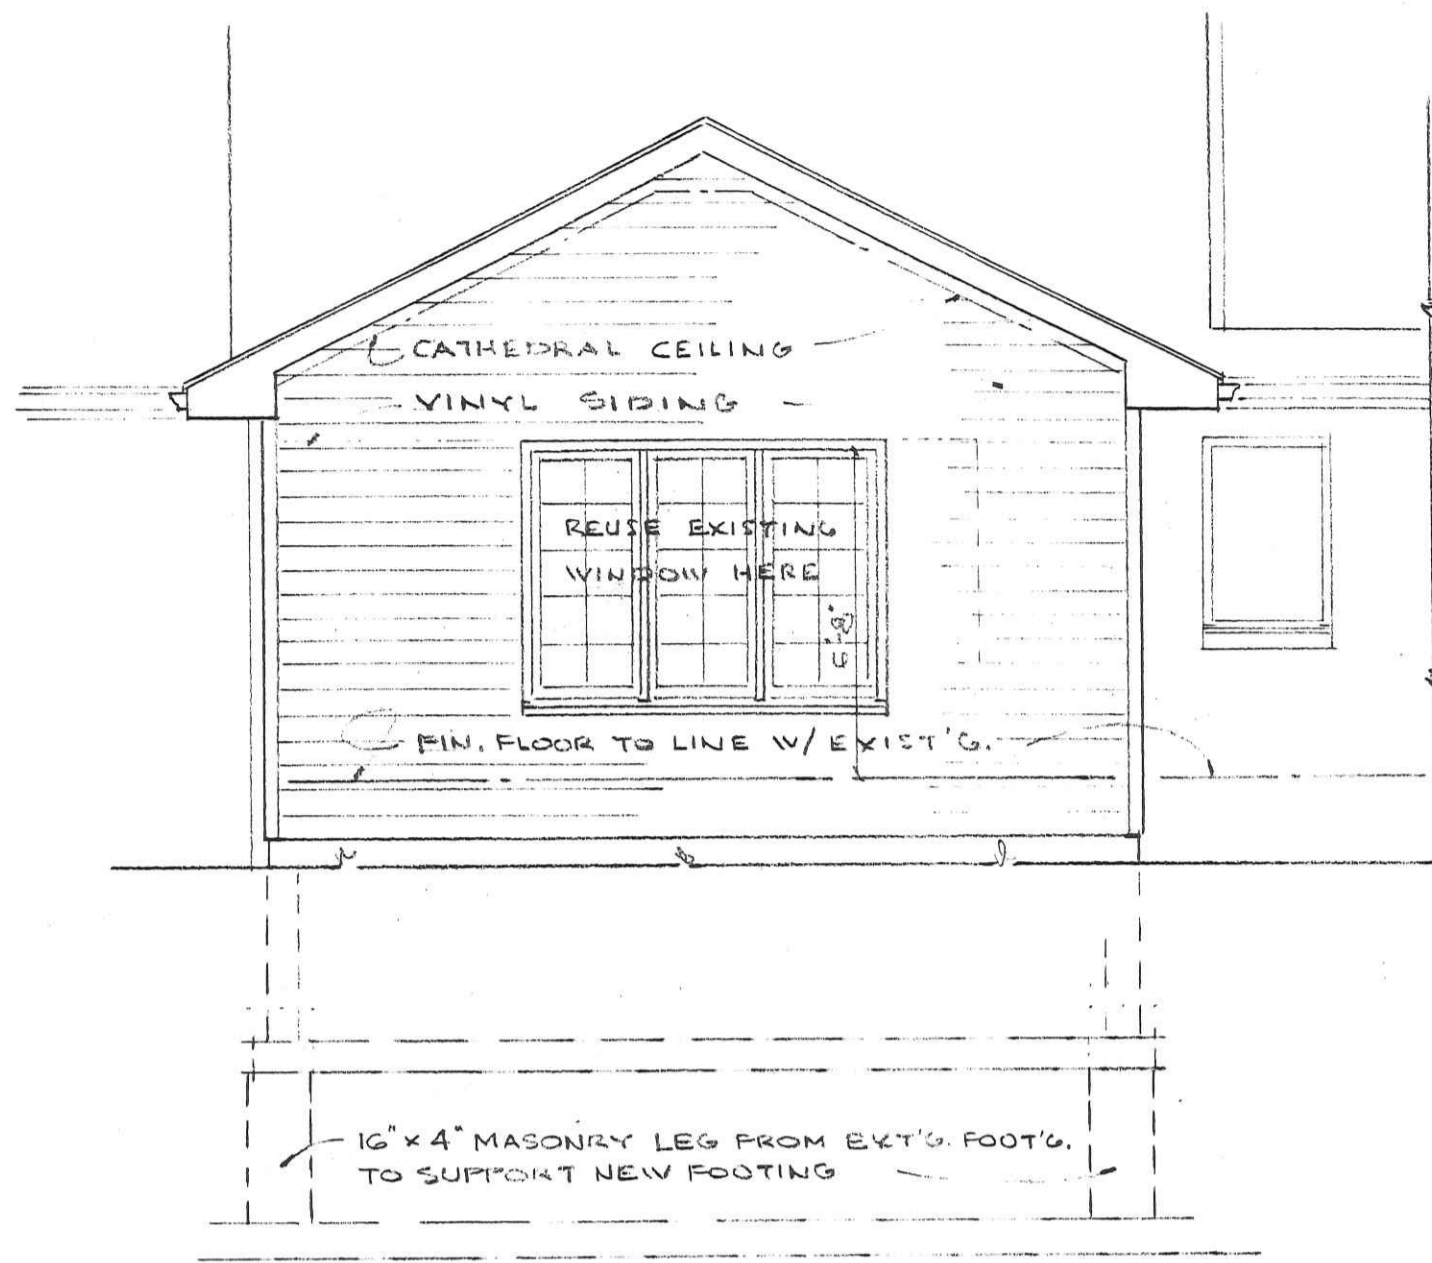

REAR ELEVATION SCALE 1/4" = 1'-0"

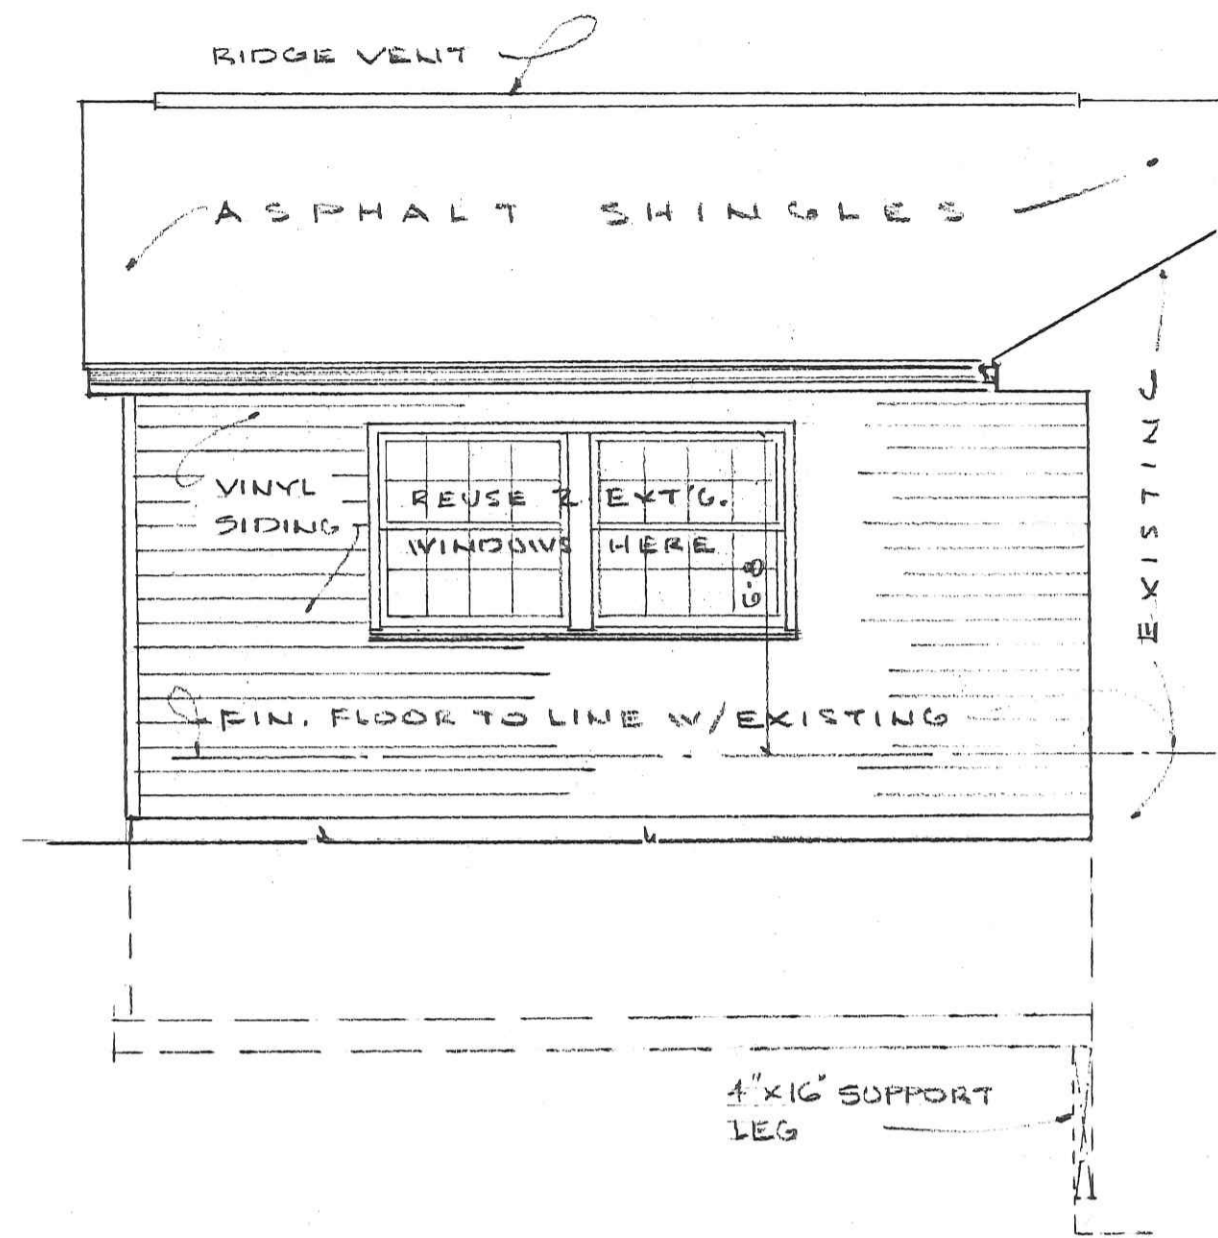

LEFT SIDE ELEVATION SCALE 1/4" = 1'-0"

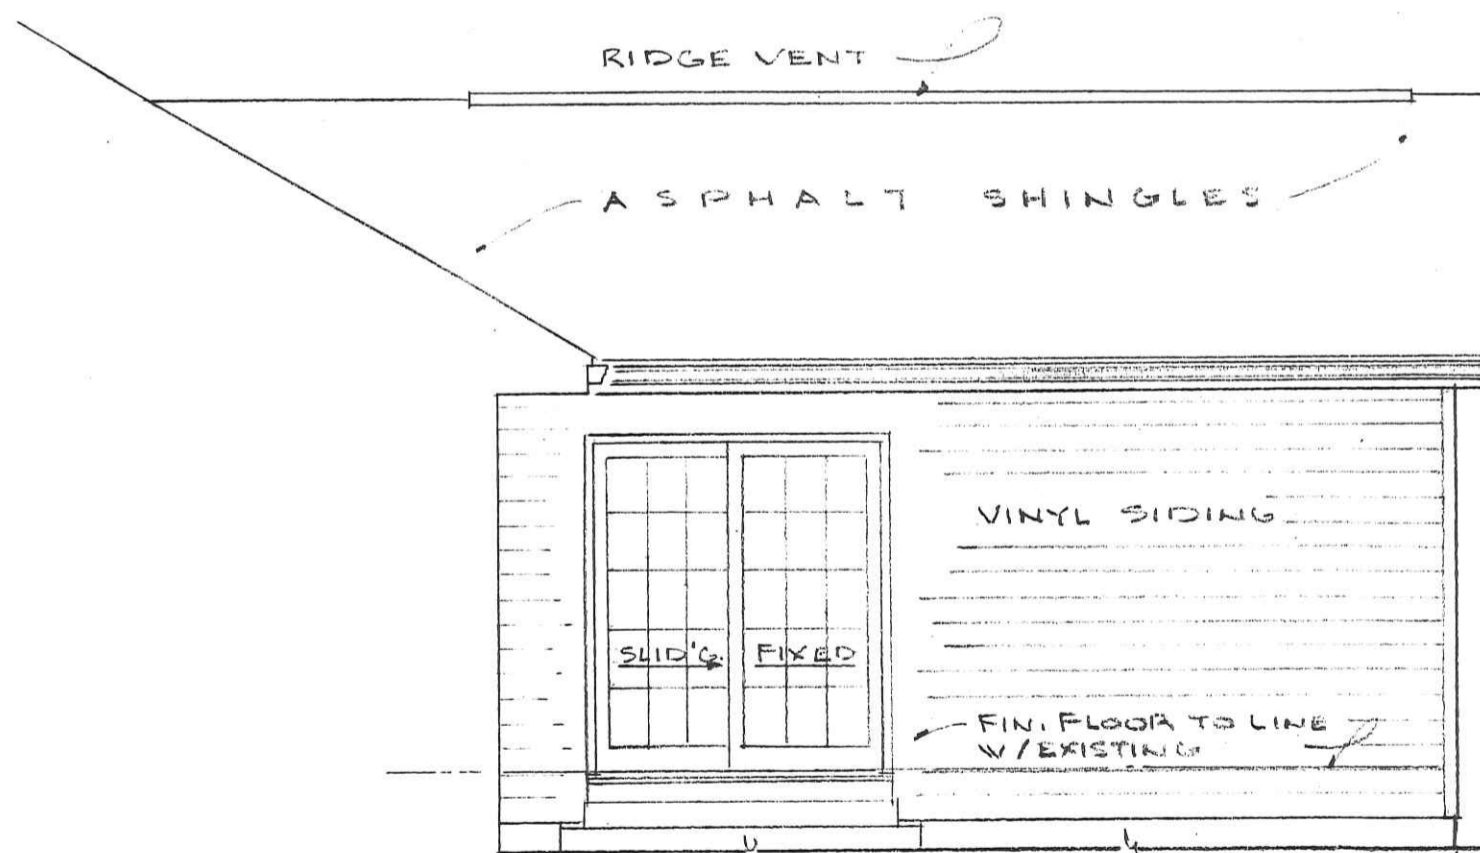

RIGHT SIDE ELEVATION SCALE 1/4" = 1'-0"

MOCK-BUEHER BUILDERS LTD

FLOOR PLAN & ELEVATIONS

SCALE: 1/4" = 1'-0"	APPROVED BY:	DRAWN BY:
DATE: FEB.		REVISED:
ADDITION TO RESIDENCE OF		
BRUCE & BONNIE HASDETD		
1435 OAKDALE AVE.		DRAWING NUMBER
NAPOLEON		OHIO 2 OF 2