



PLOT PLAN

PART OF LOT 23  
BAUMAN ADD.  
NAPOLEON, OHIO

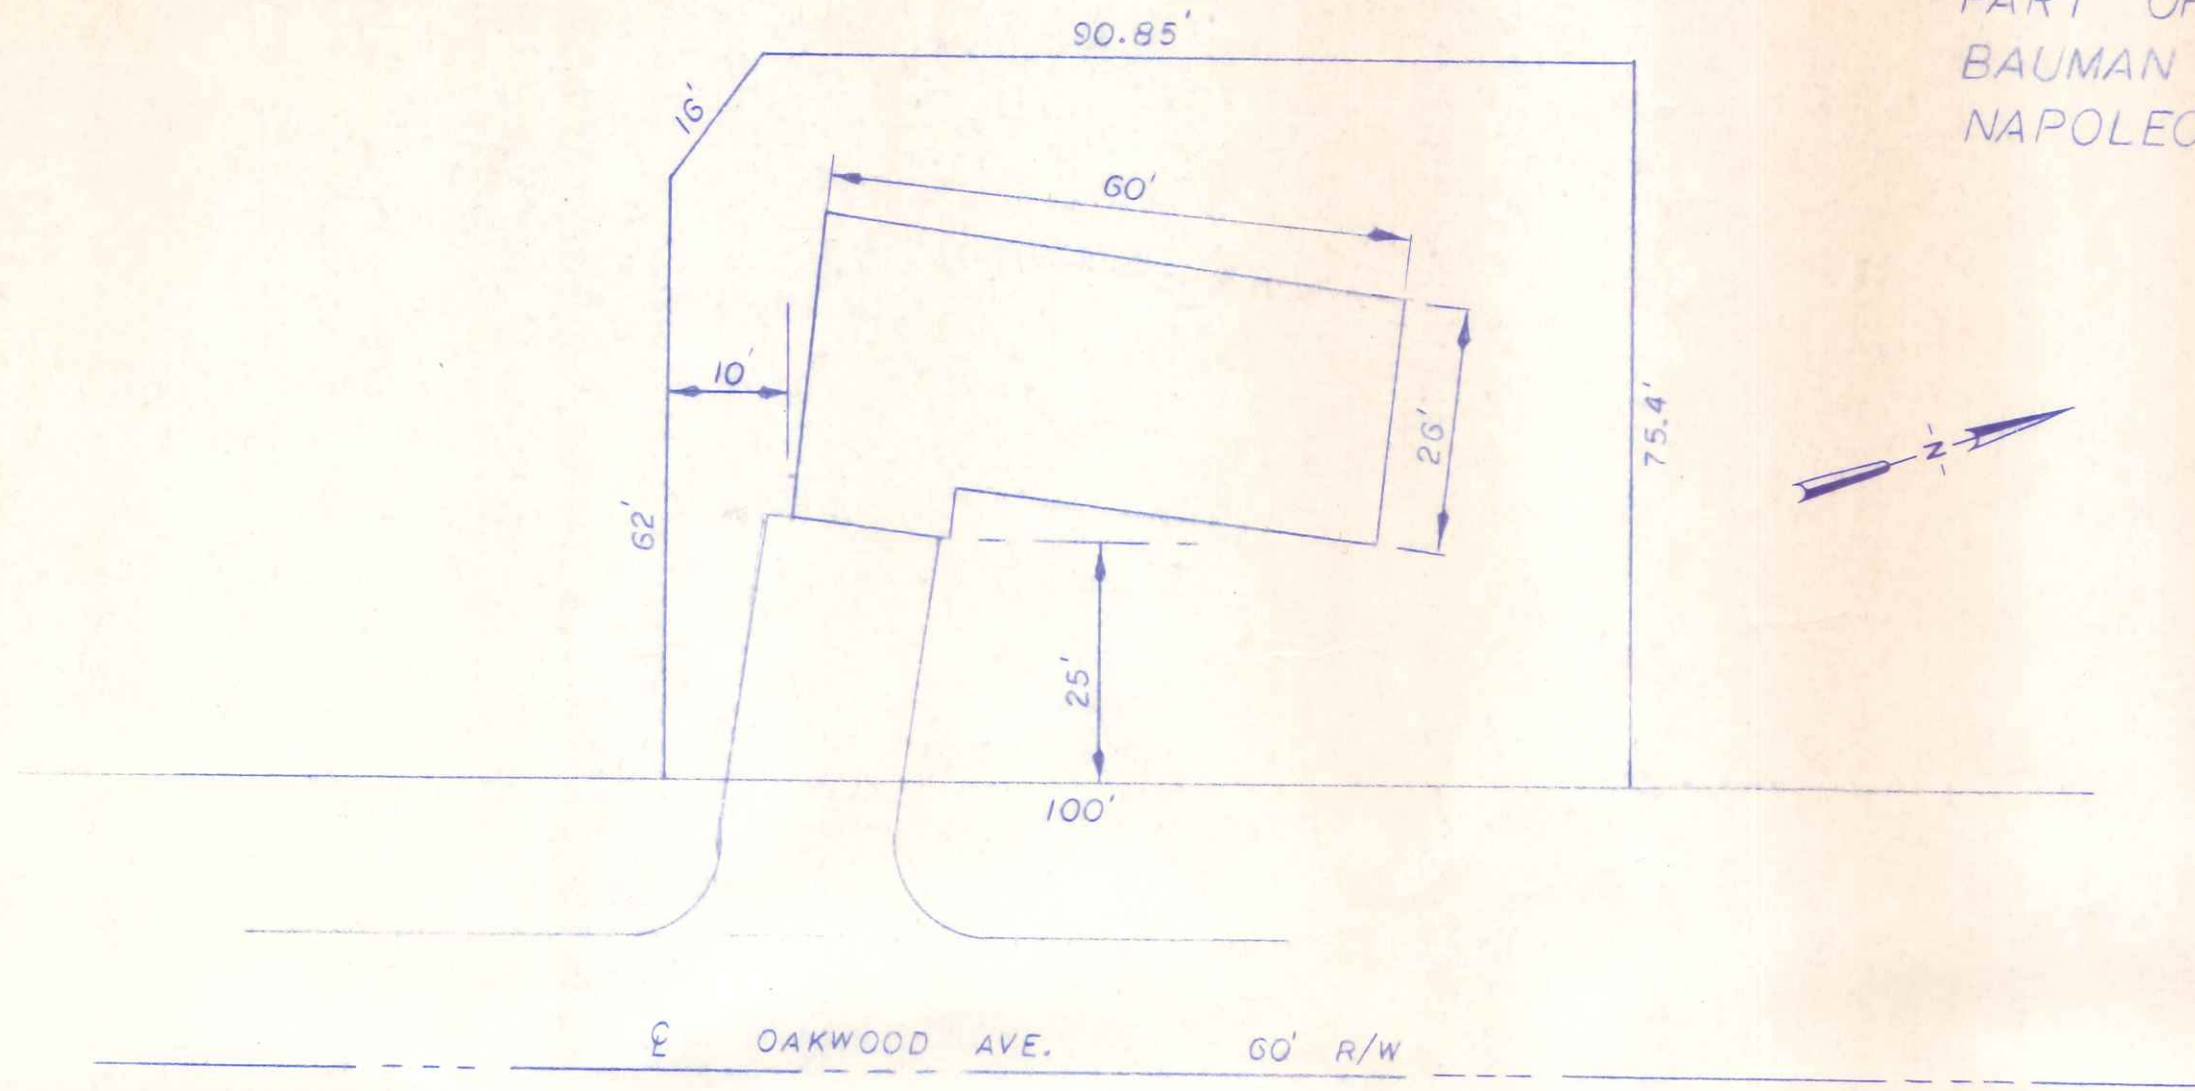


1477 Oakwood

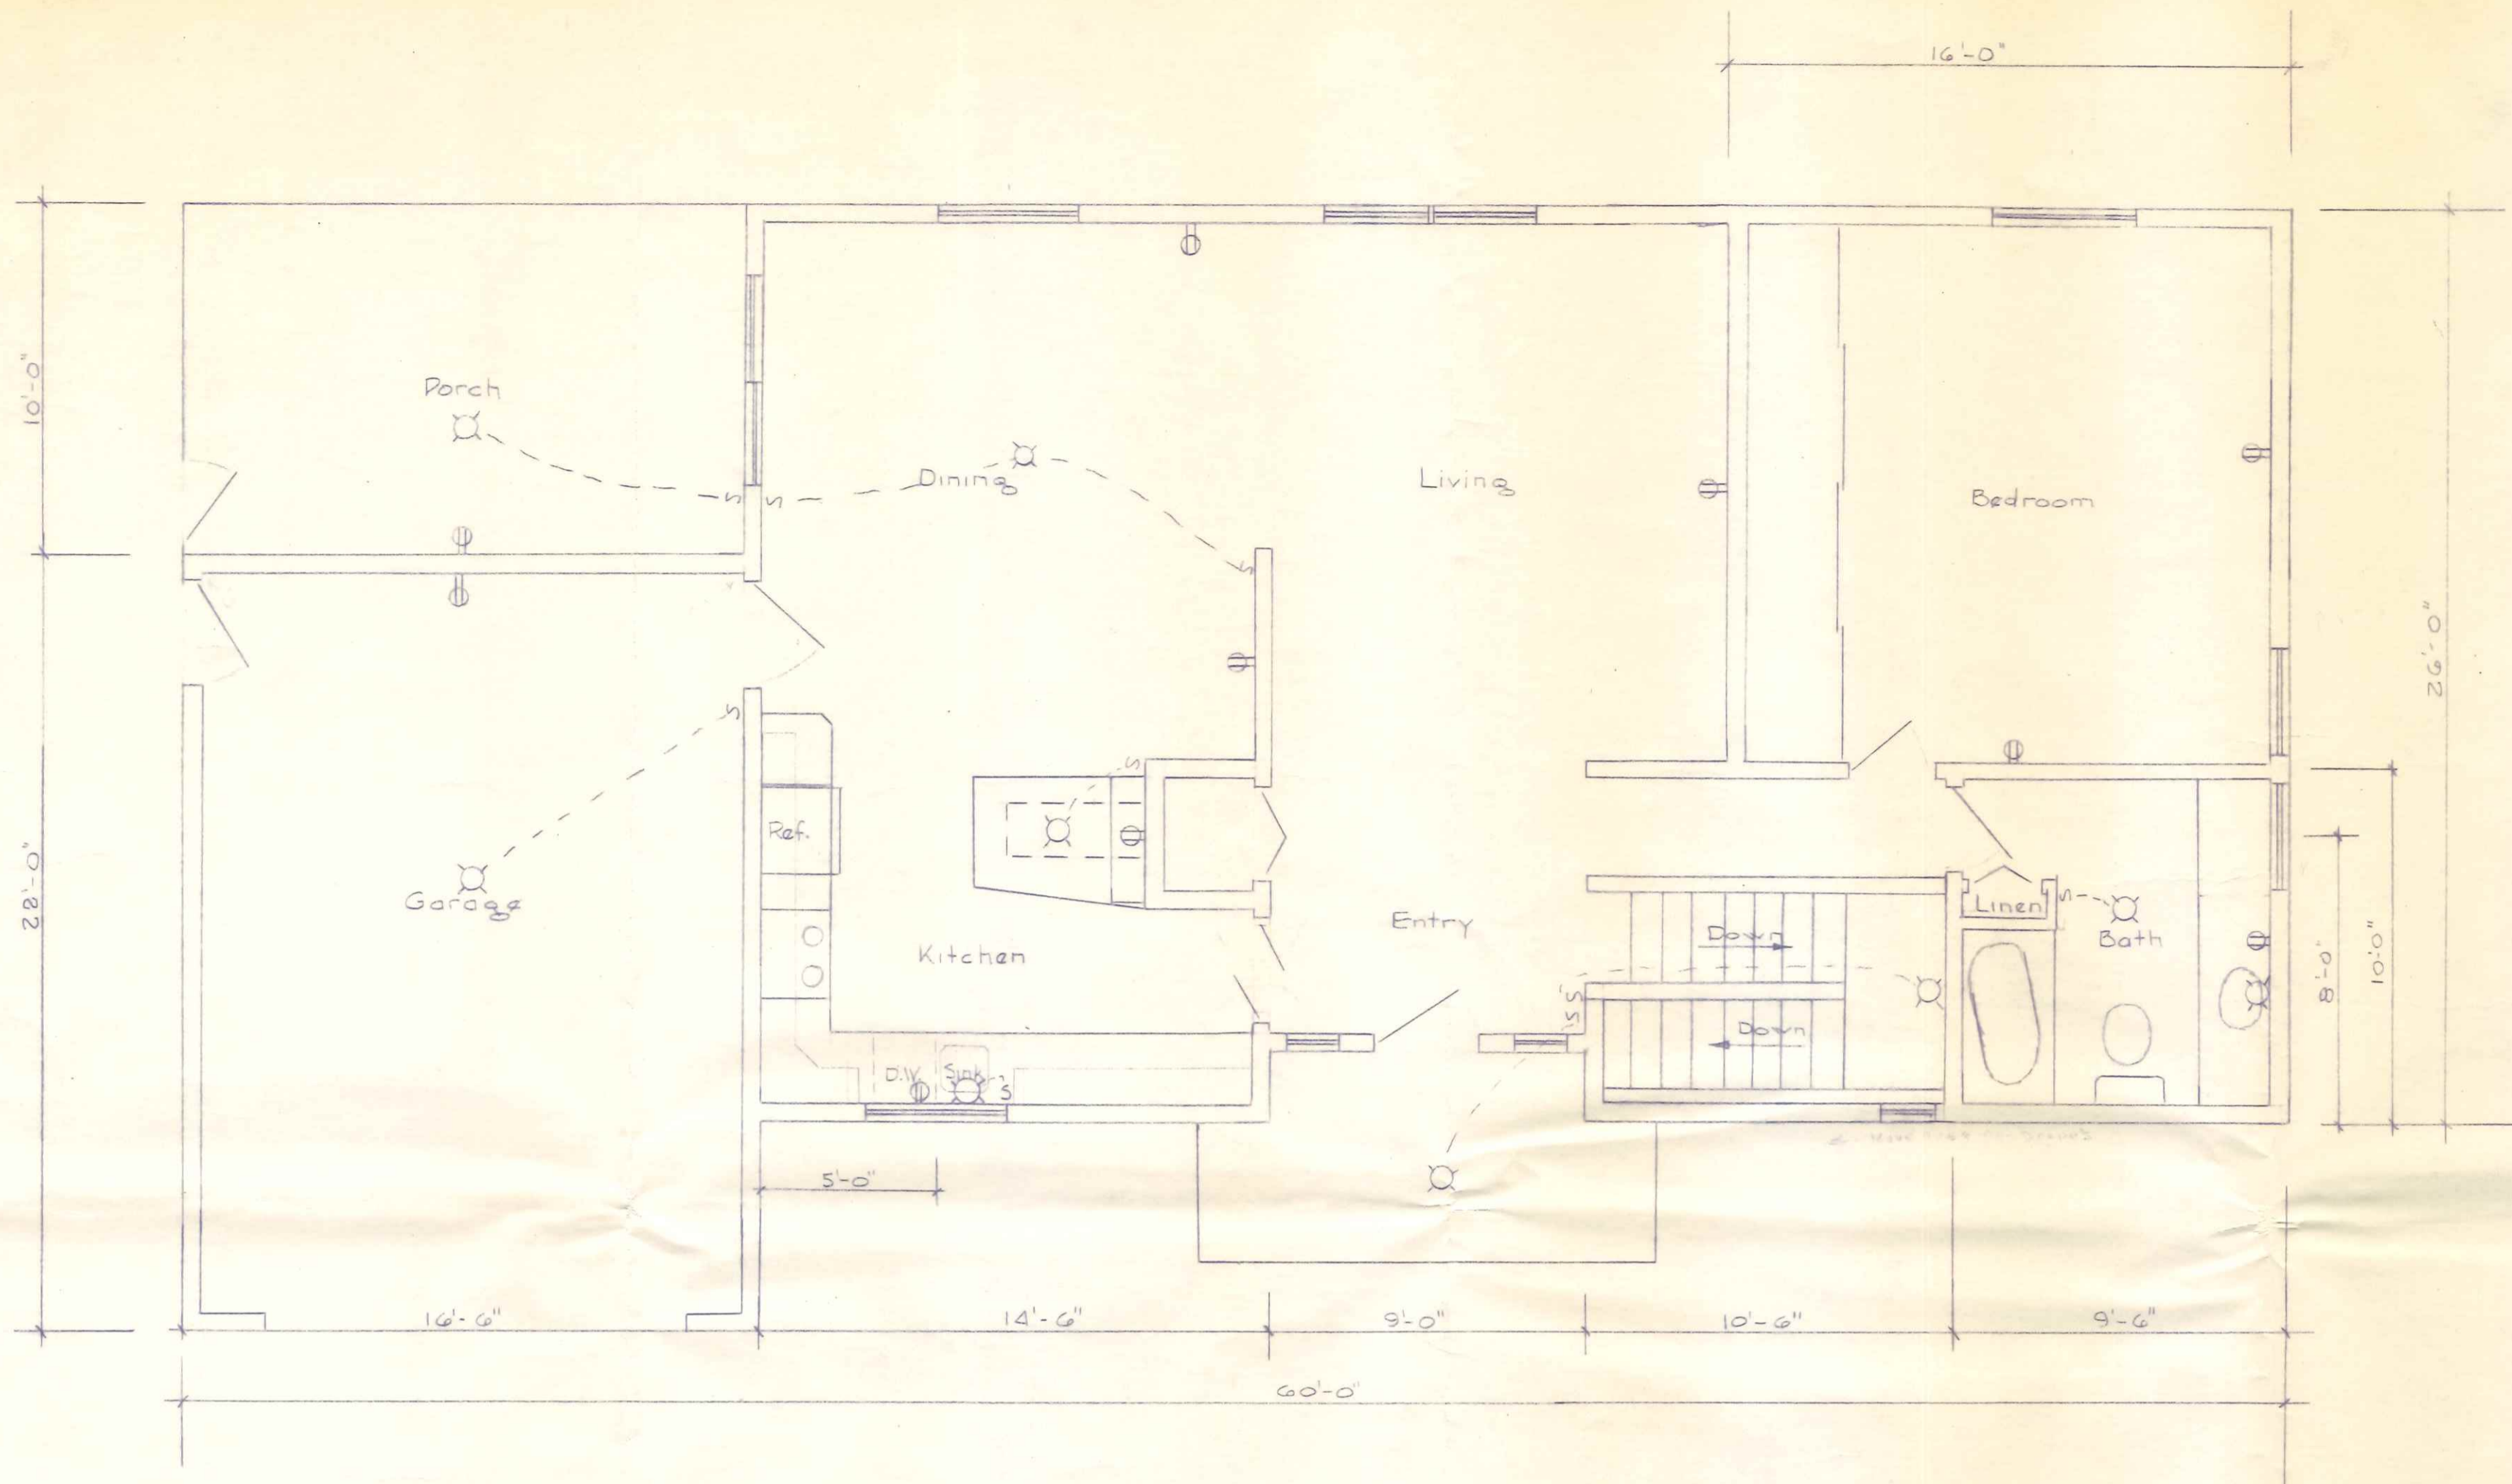


Main Floor Plan

Scale 1/4" = 1'-0"

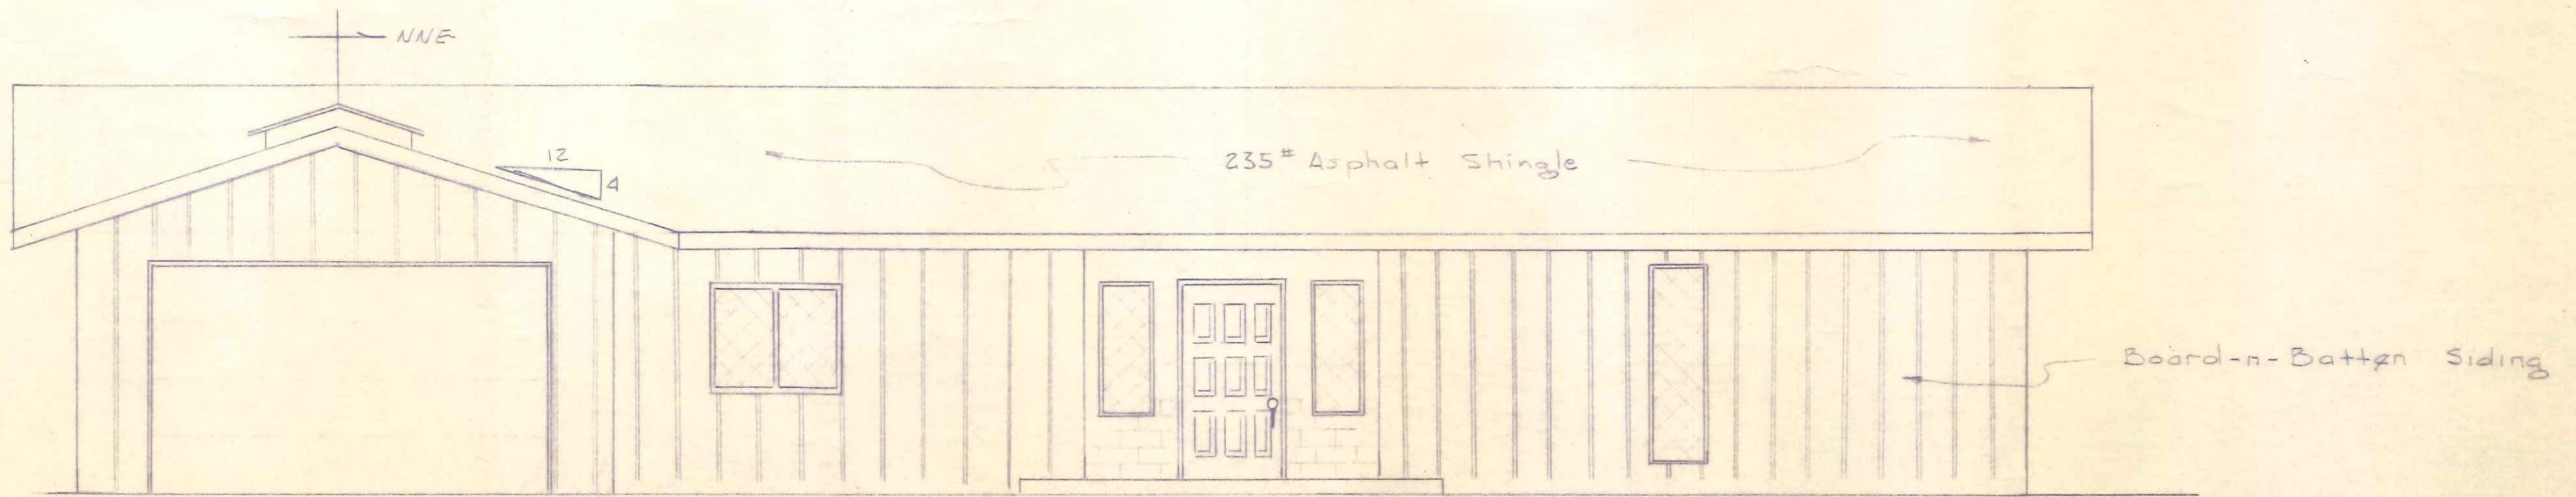

Front Elev.

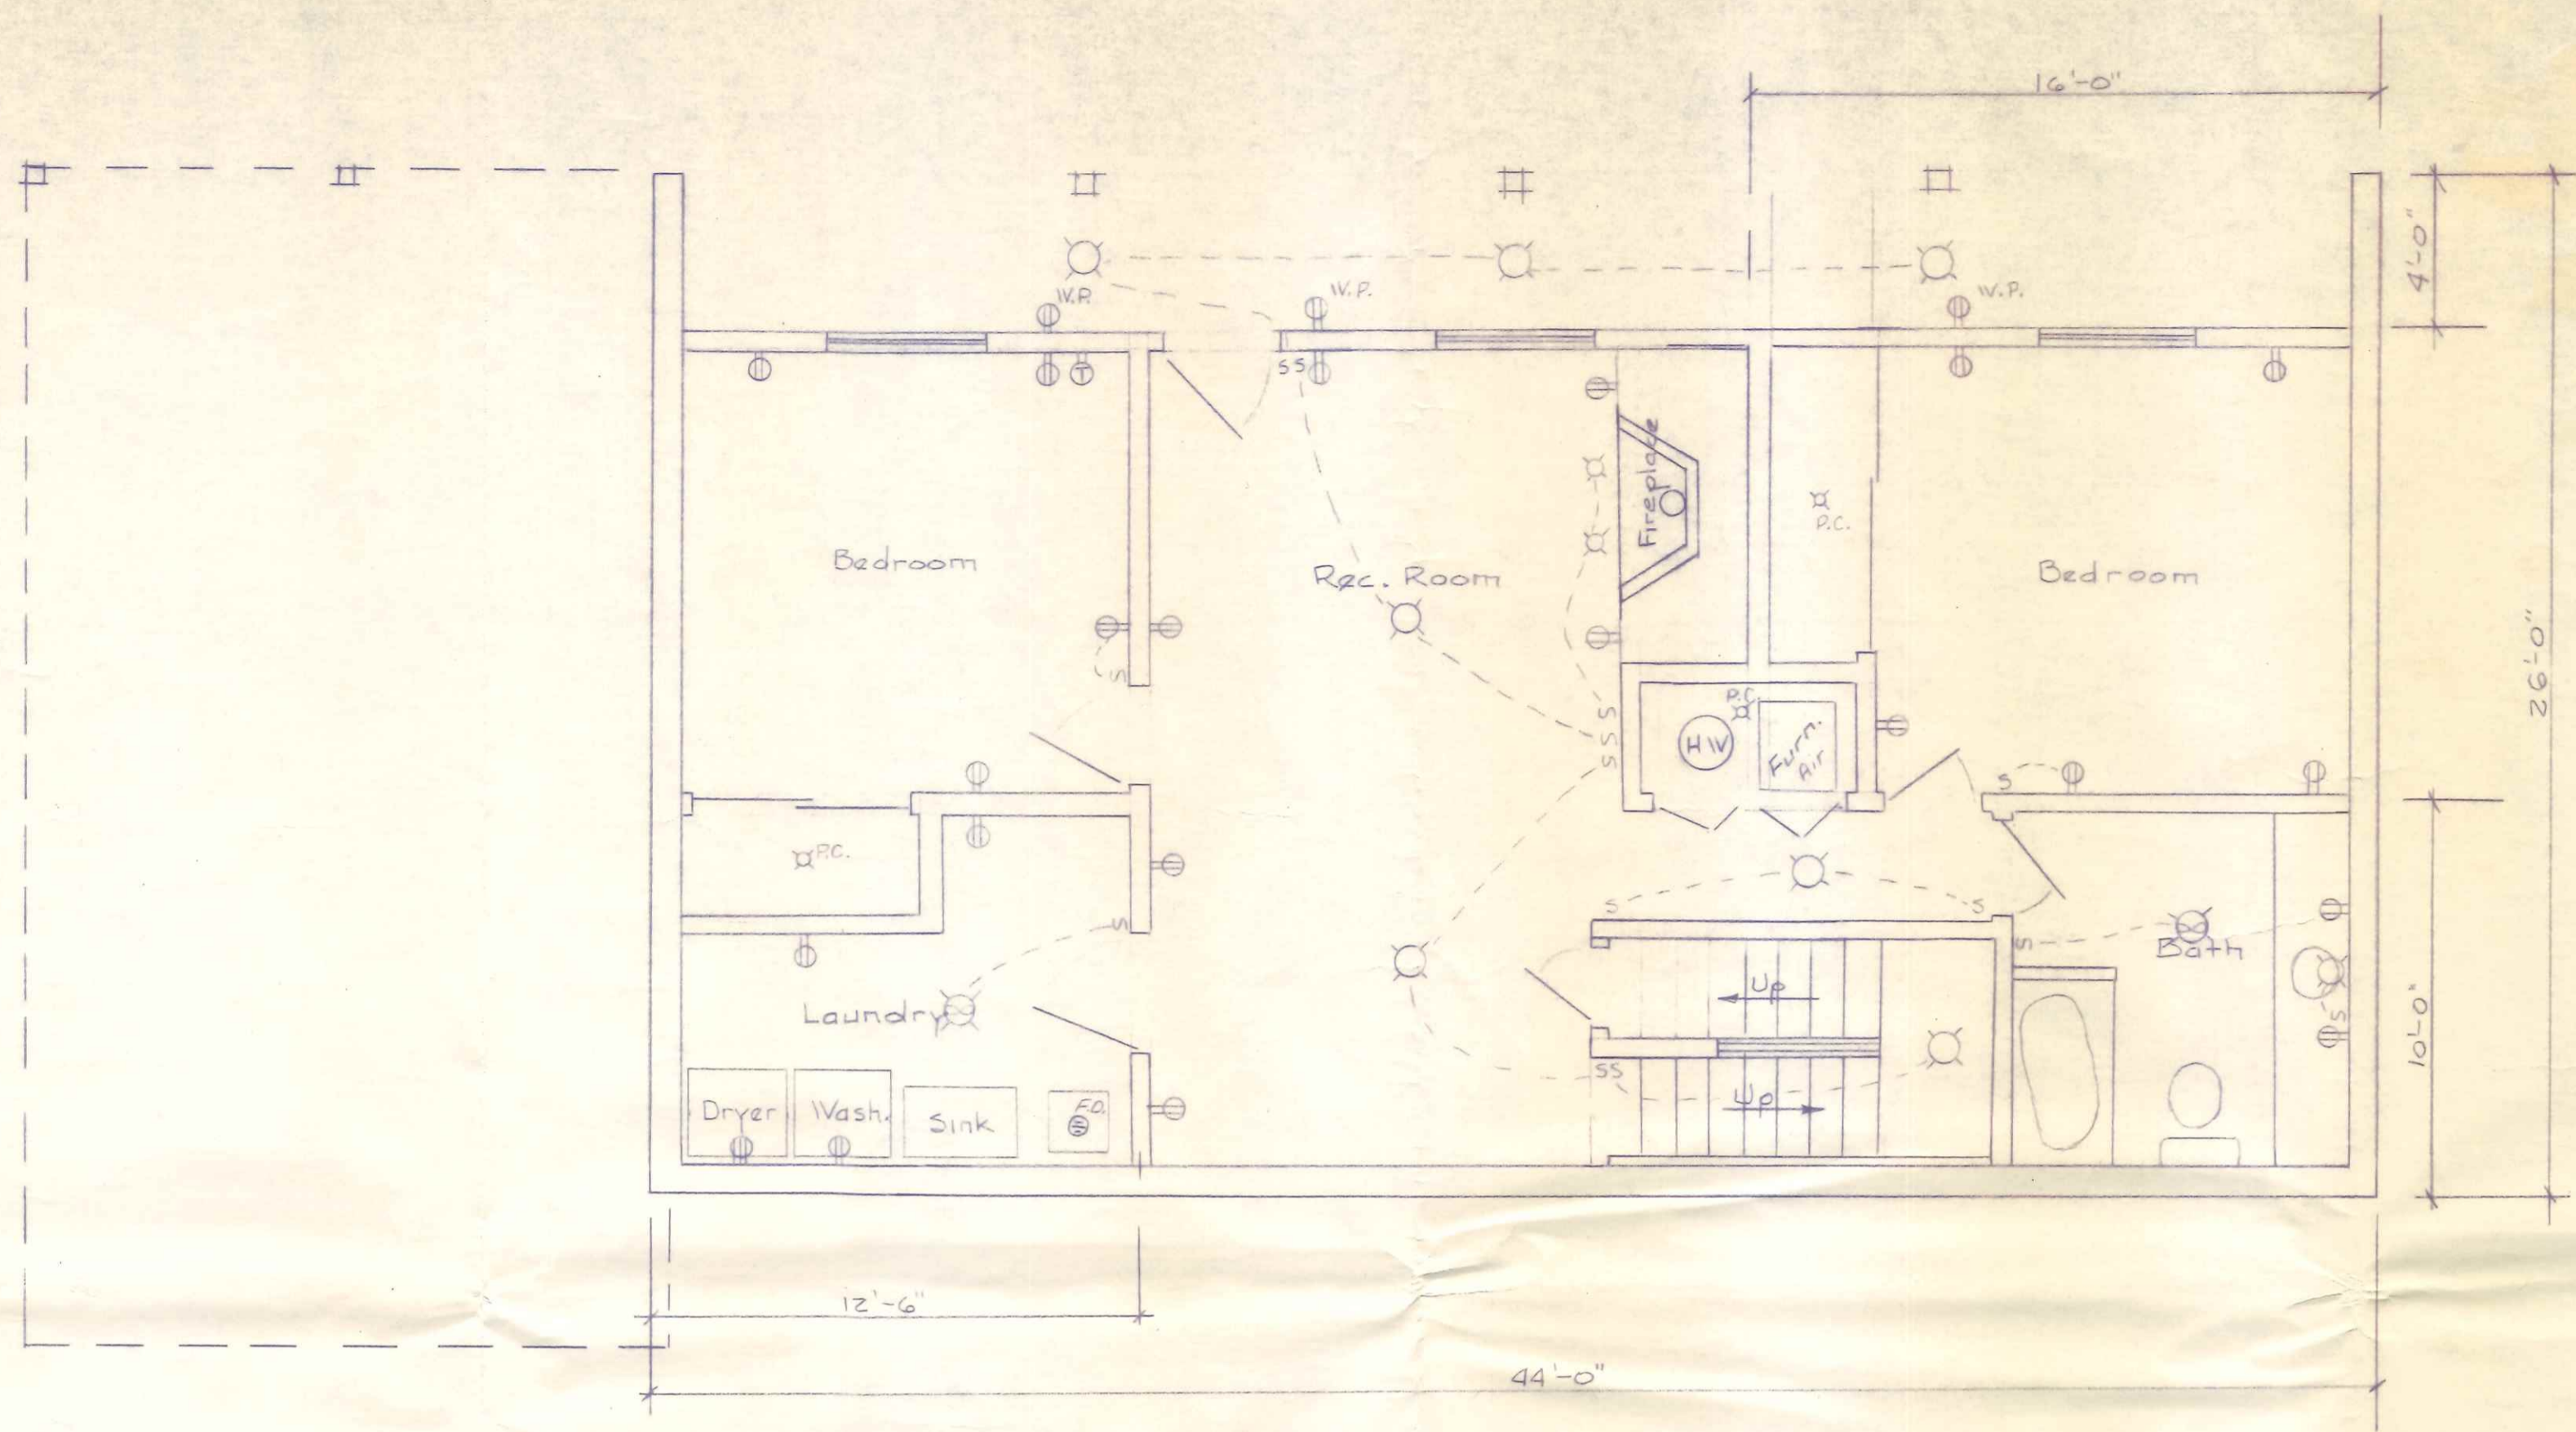

Lower Level Plan 1/4" = 1'-0"

