



FRONT ELEVATION
SCALE 4" = 1' 0"


LEFT ELEVATION

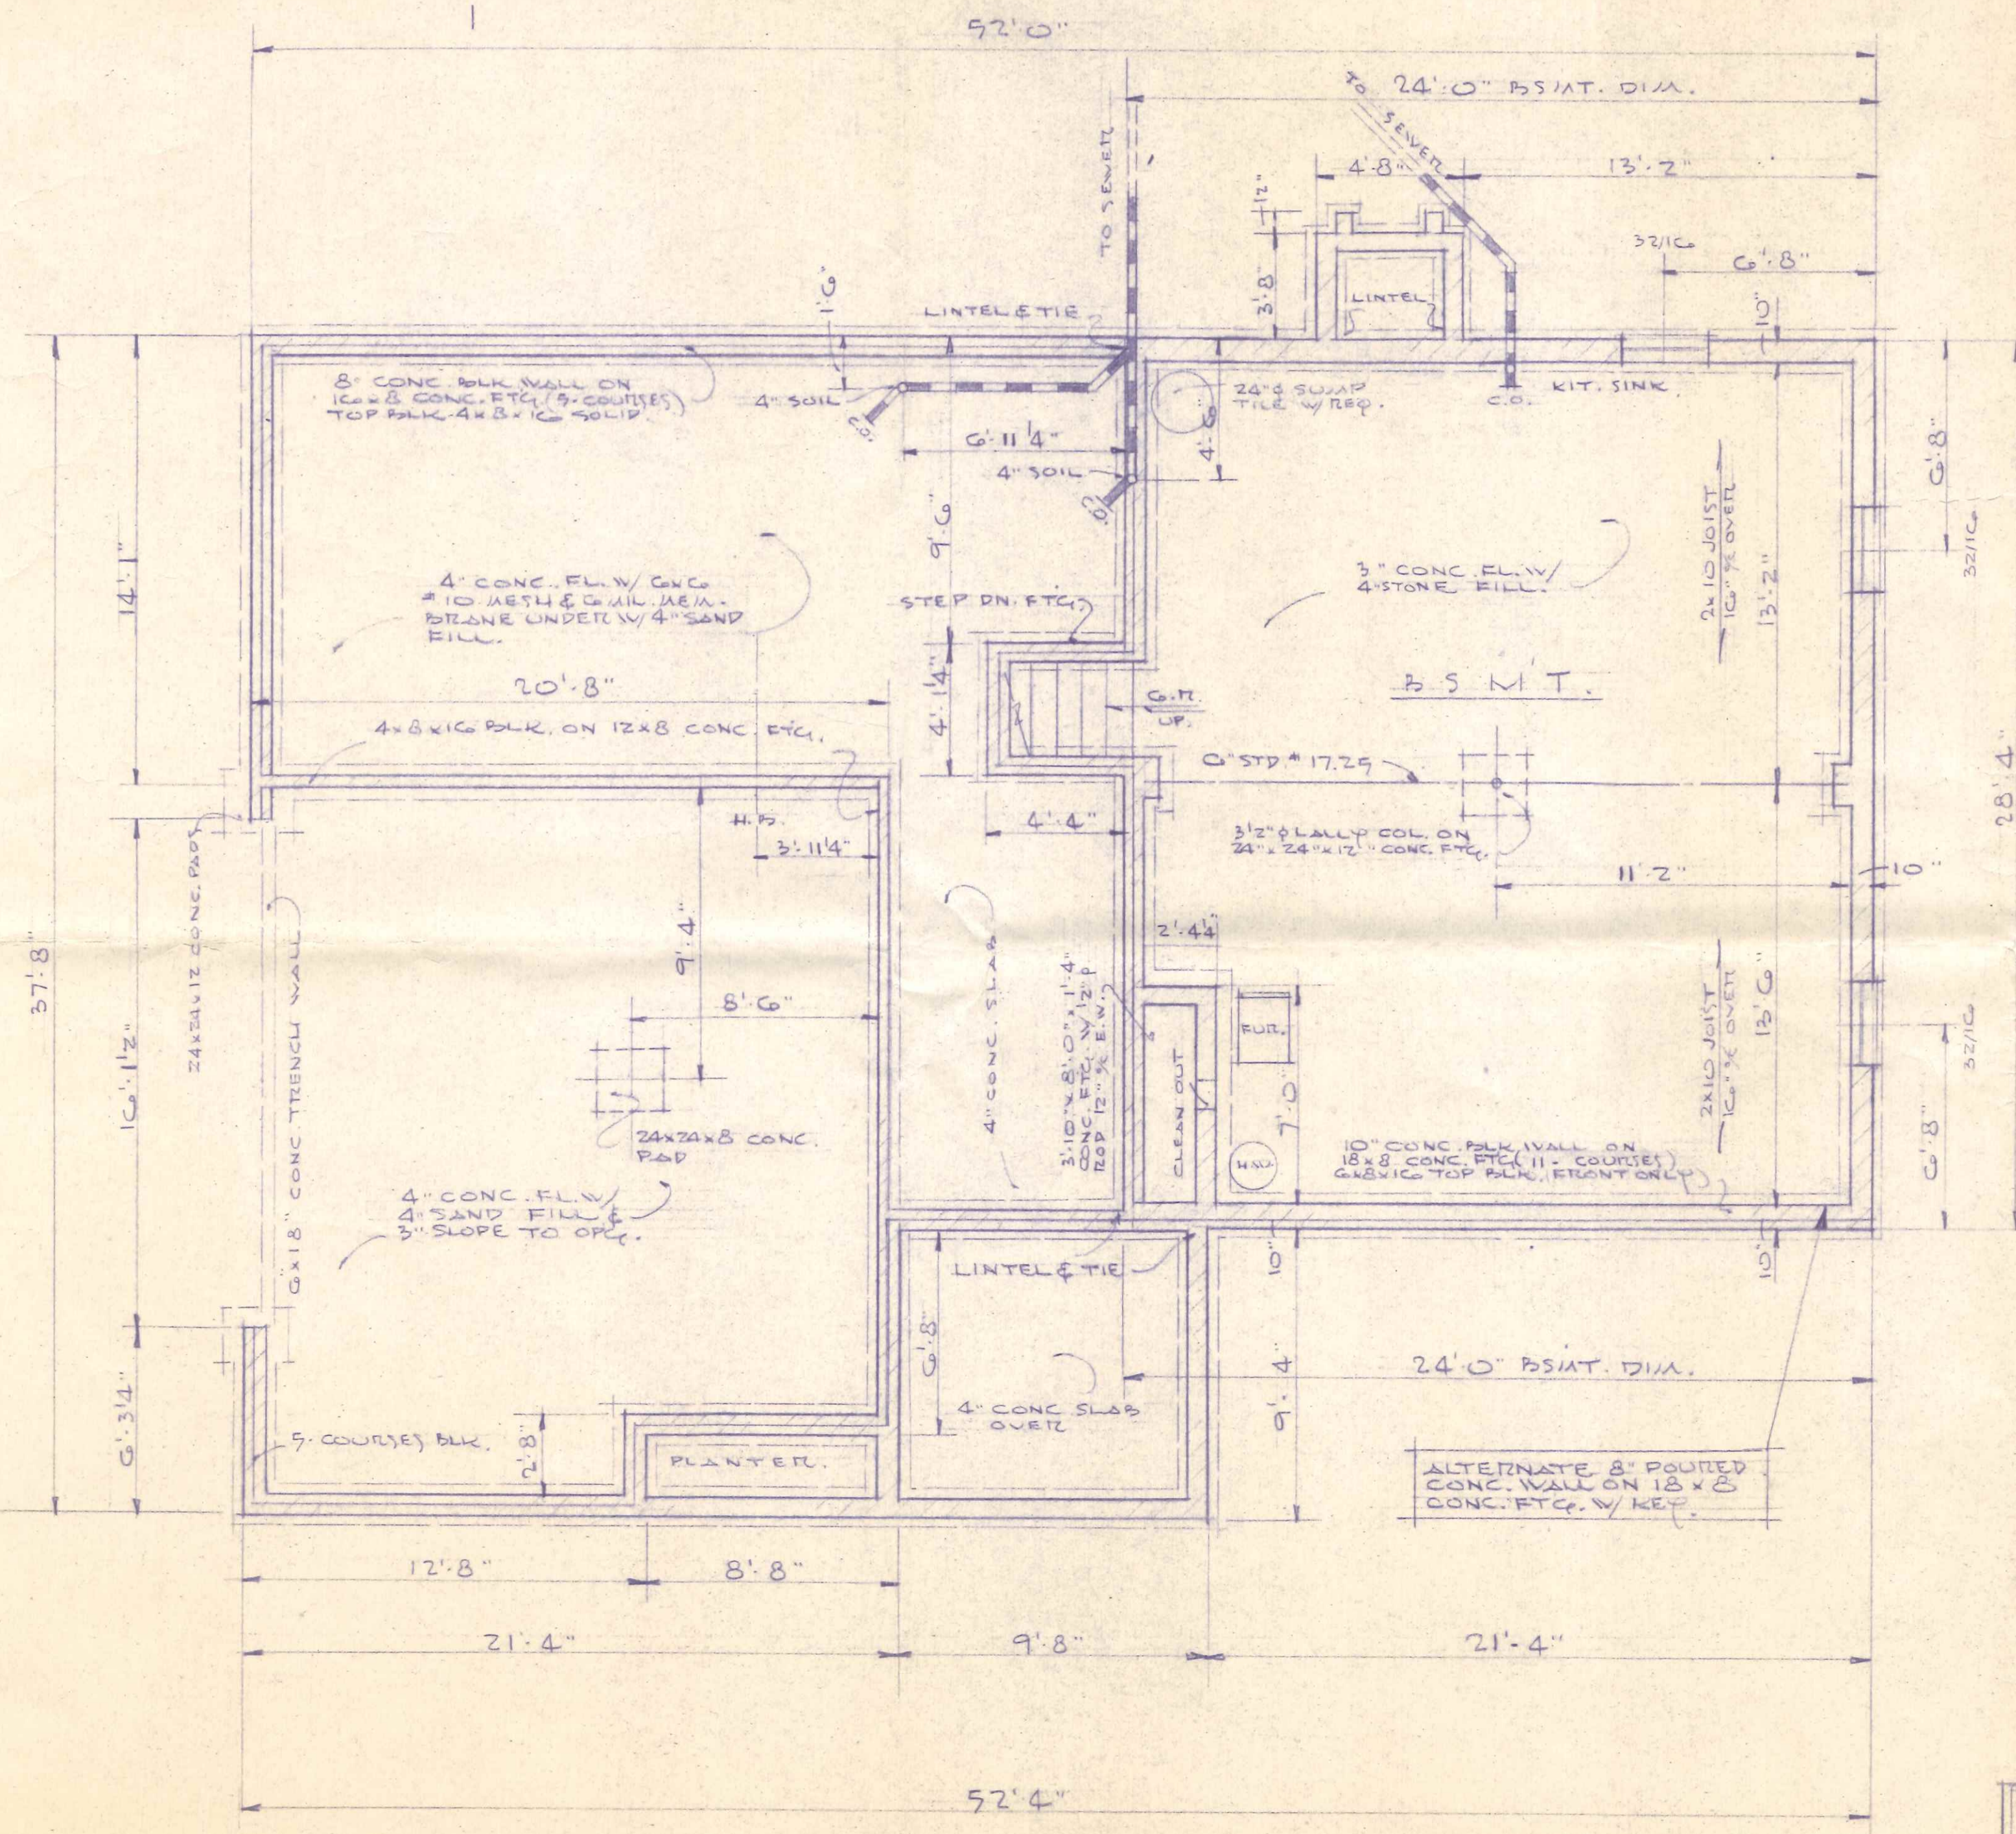

FOUNDATION PLAN
SCALE 4" = 1' 0"

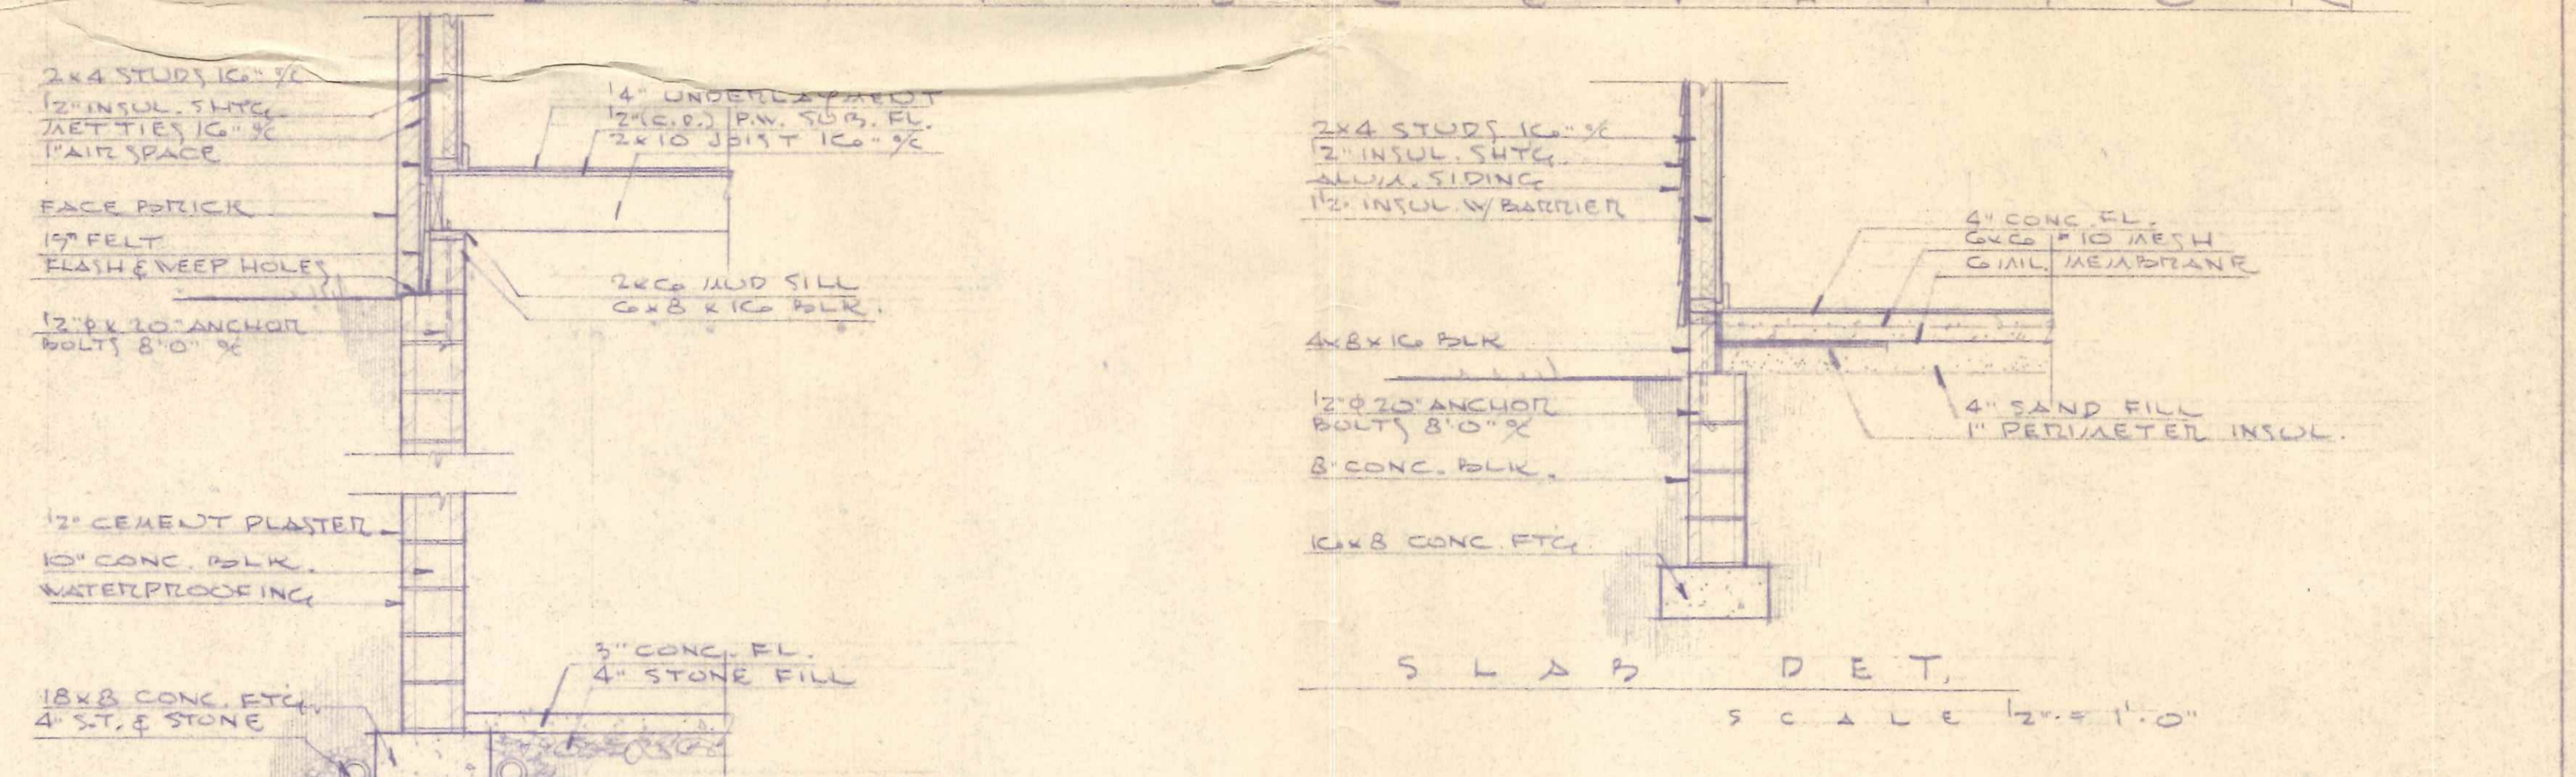


SLAB DET.
SCALE 1/2" = 1' 0"

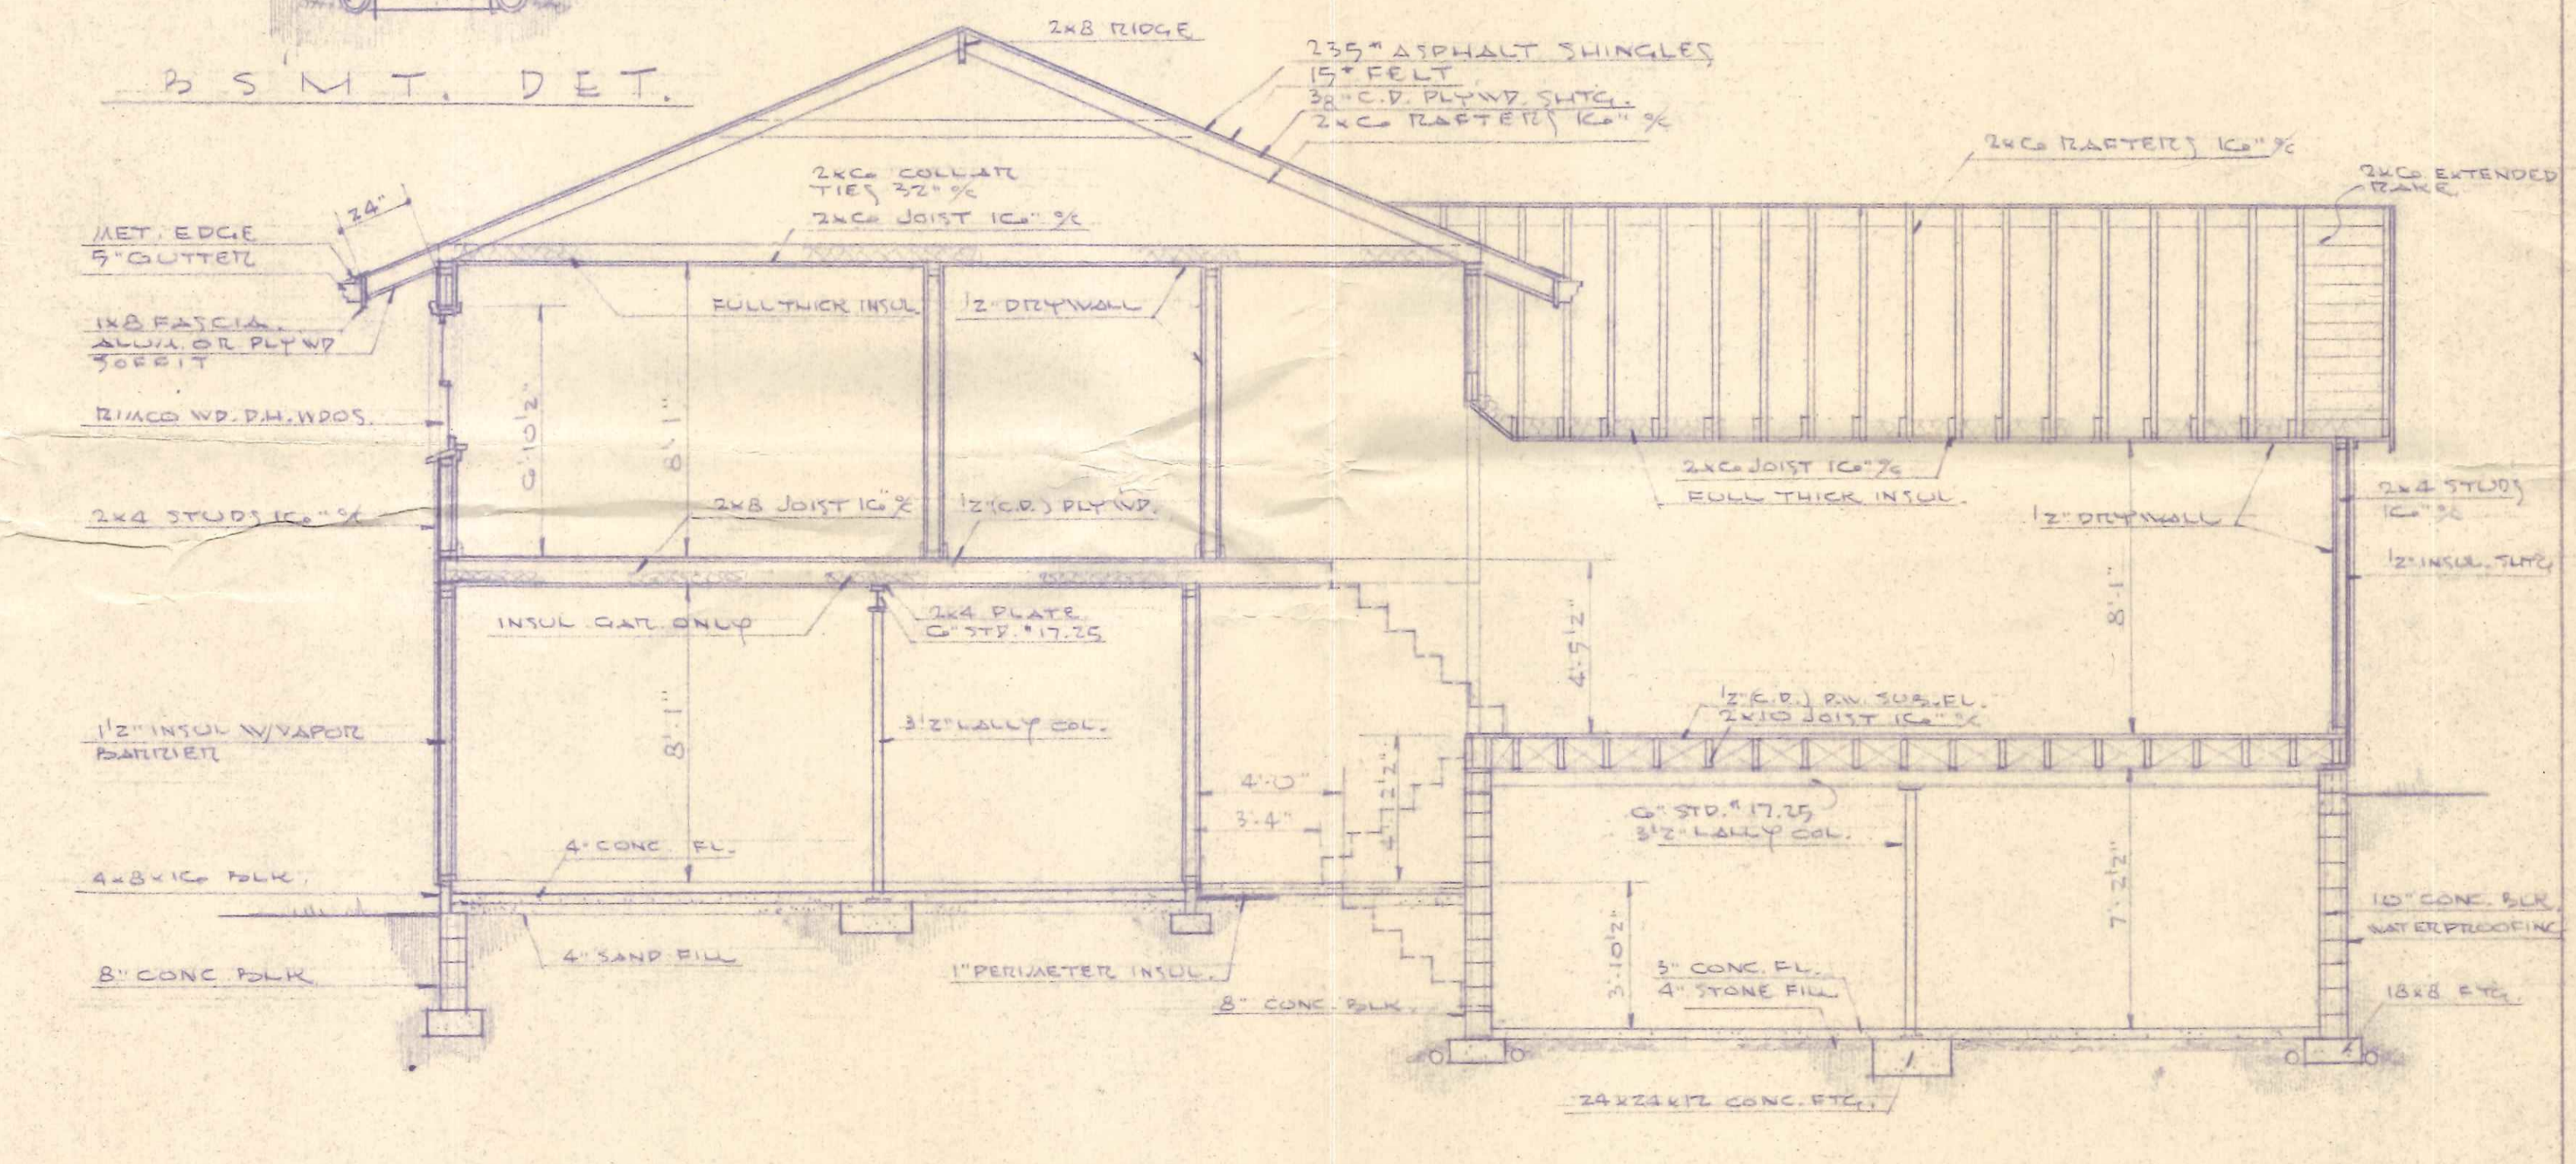


B.S.M.T. DET.

CROSS SECTION
SCALE 4" = 1' 0"


KENNEDY INC.		1480 Oakwood	
HOLLAND		DATE 5-3-71	SHEET OF SHEETS
OHIO		SCALE AS NOTED	22
		JOB# 2351	
		DRAWN BY E.H.	
		CHD.BY	

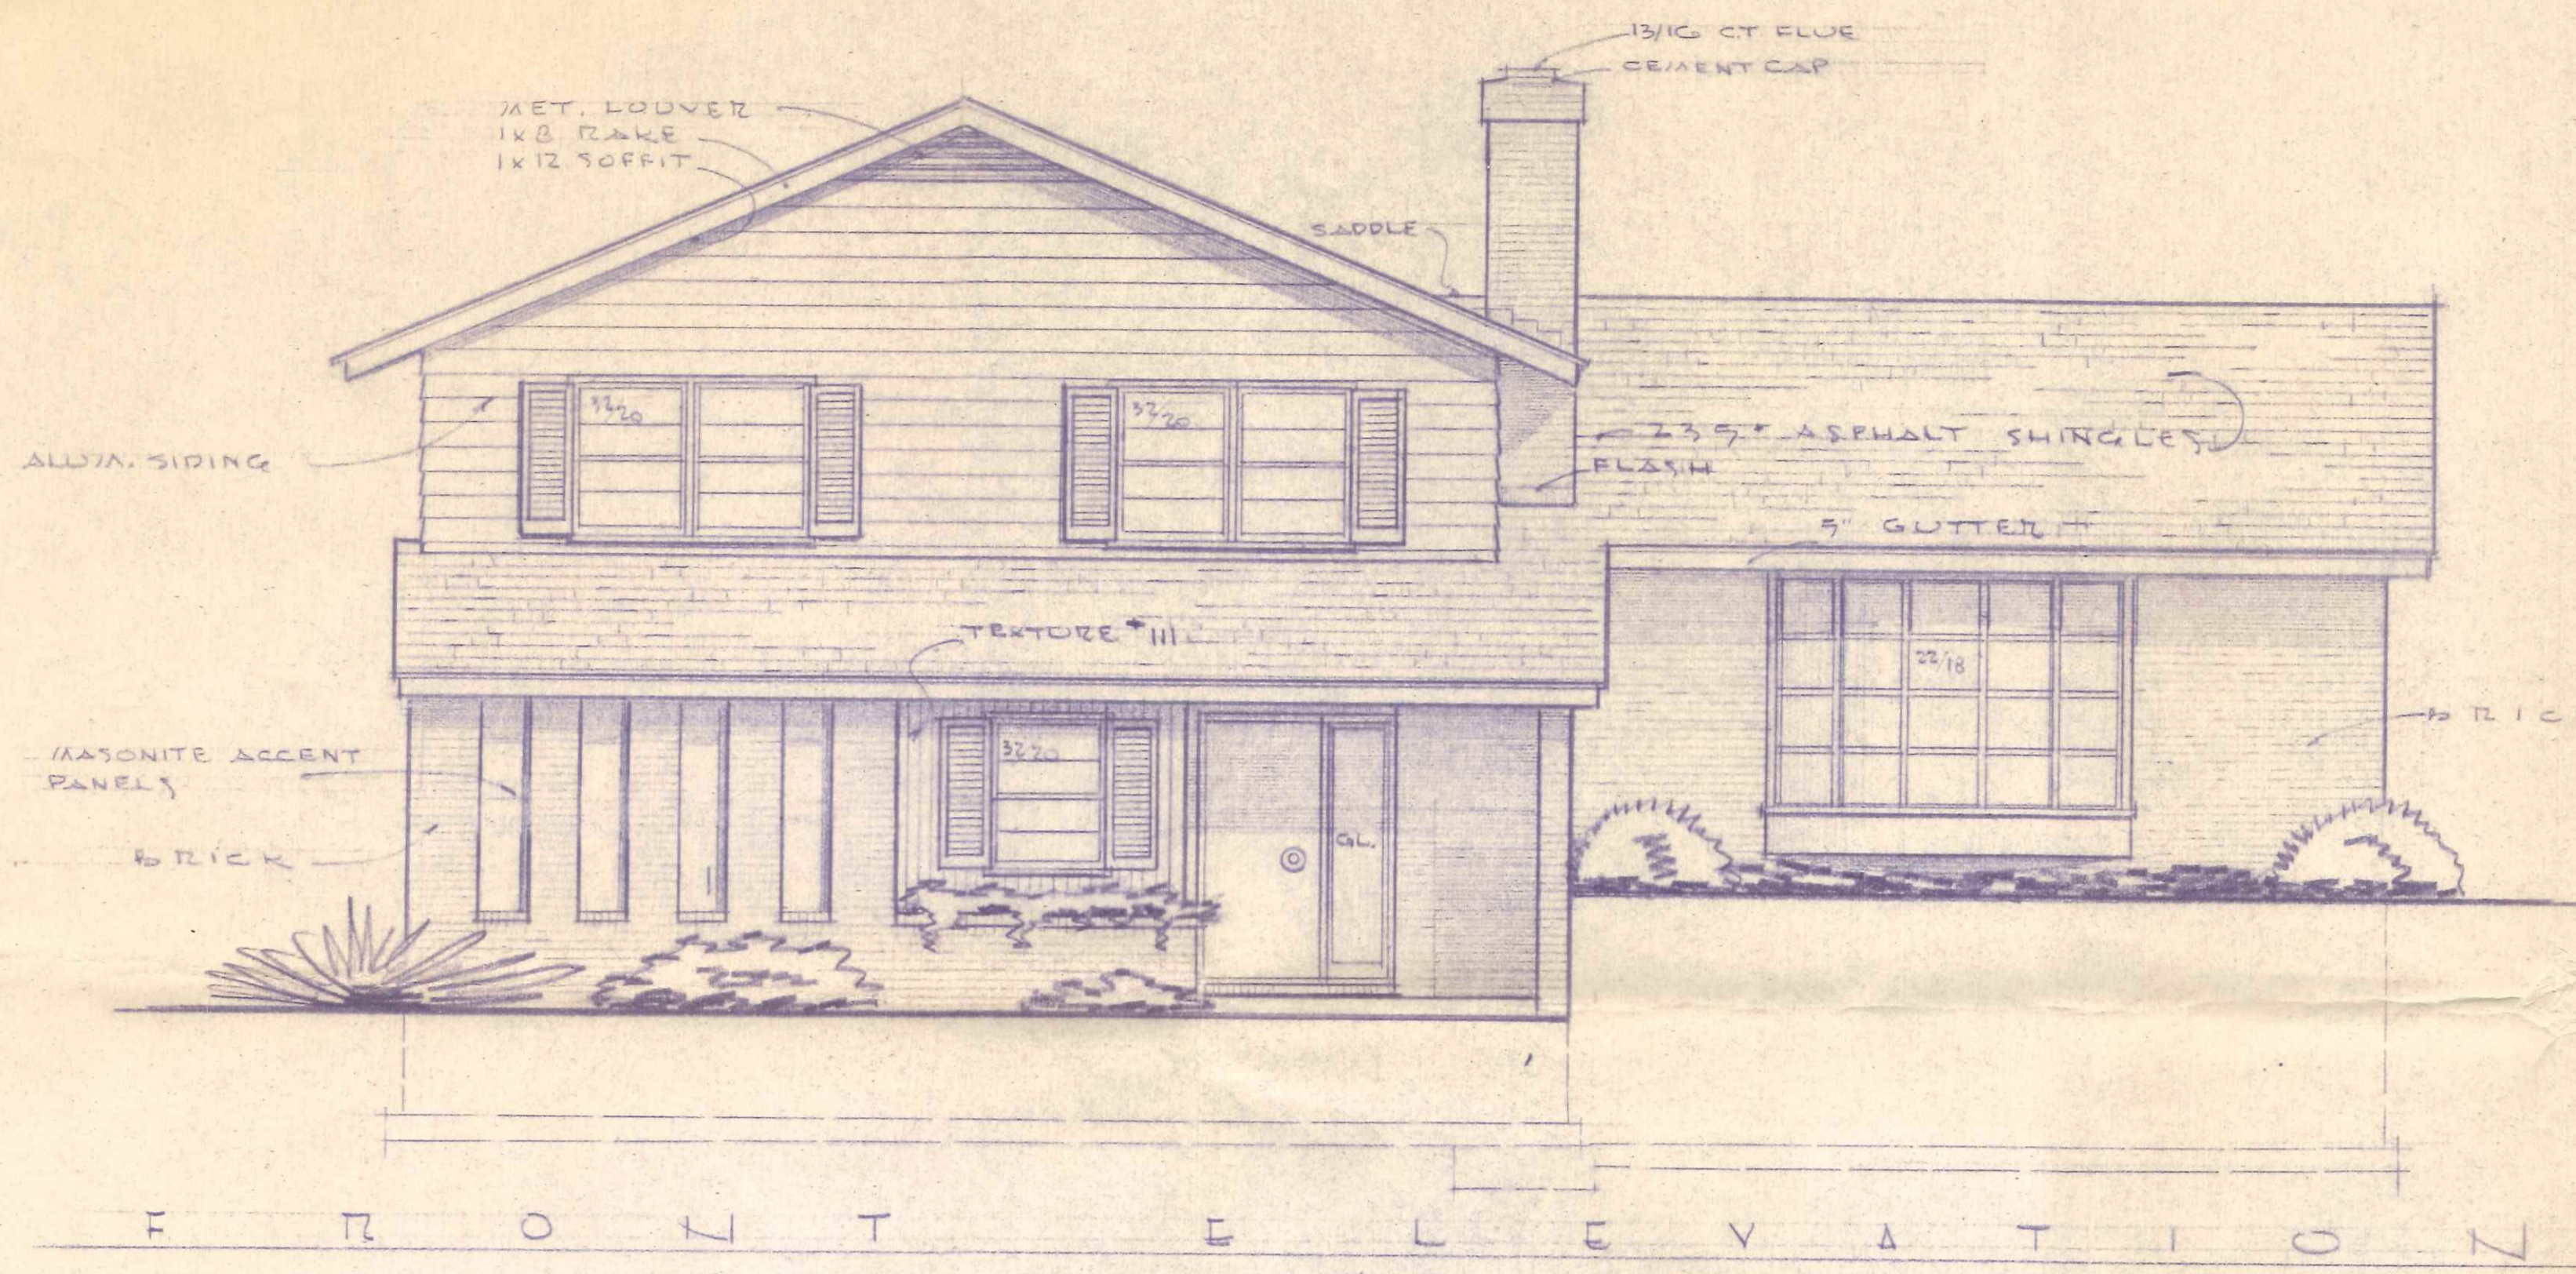


F R O N T E L E V A T I O N

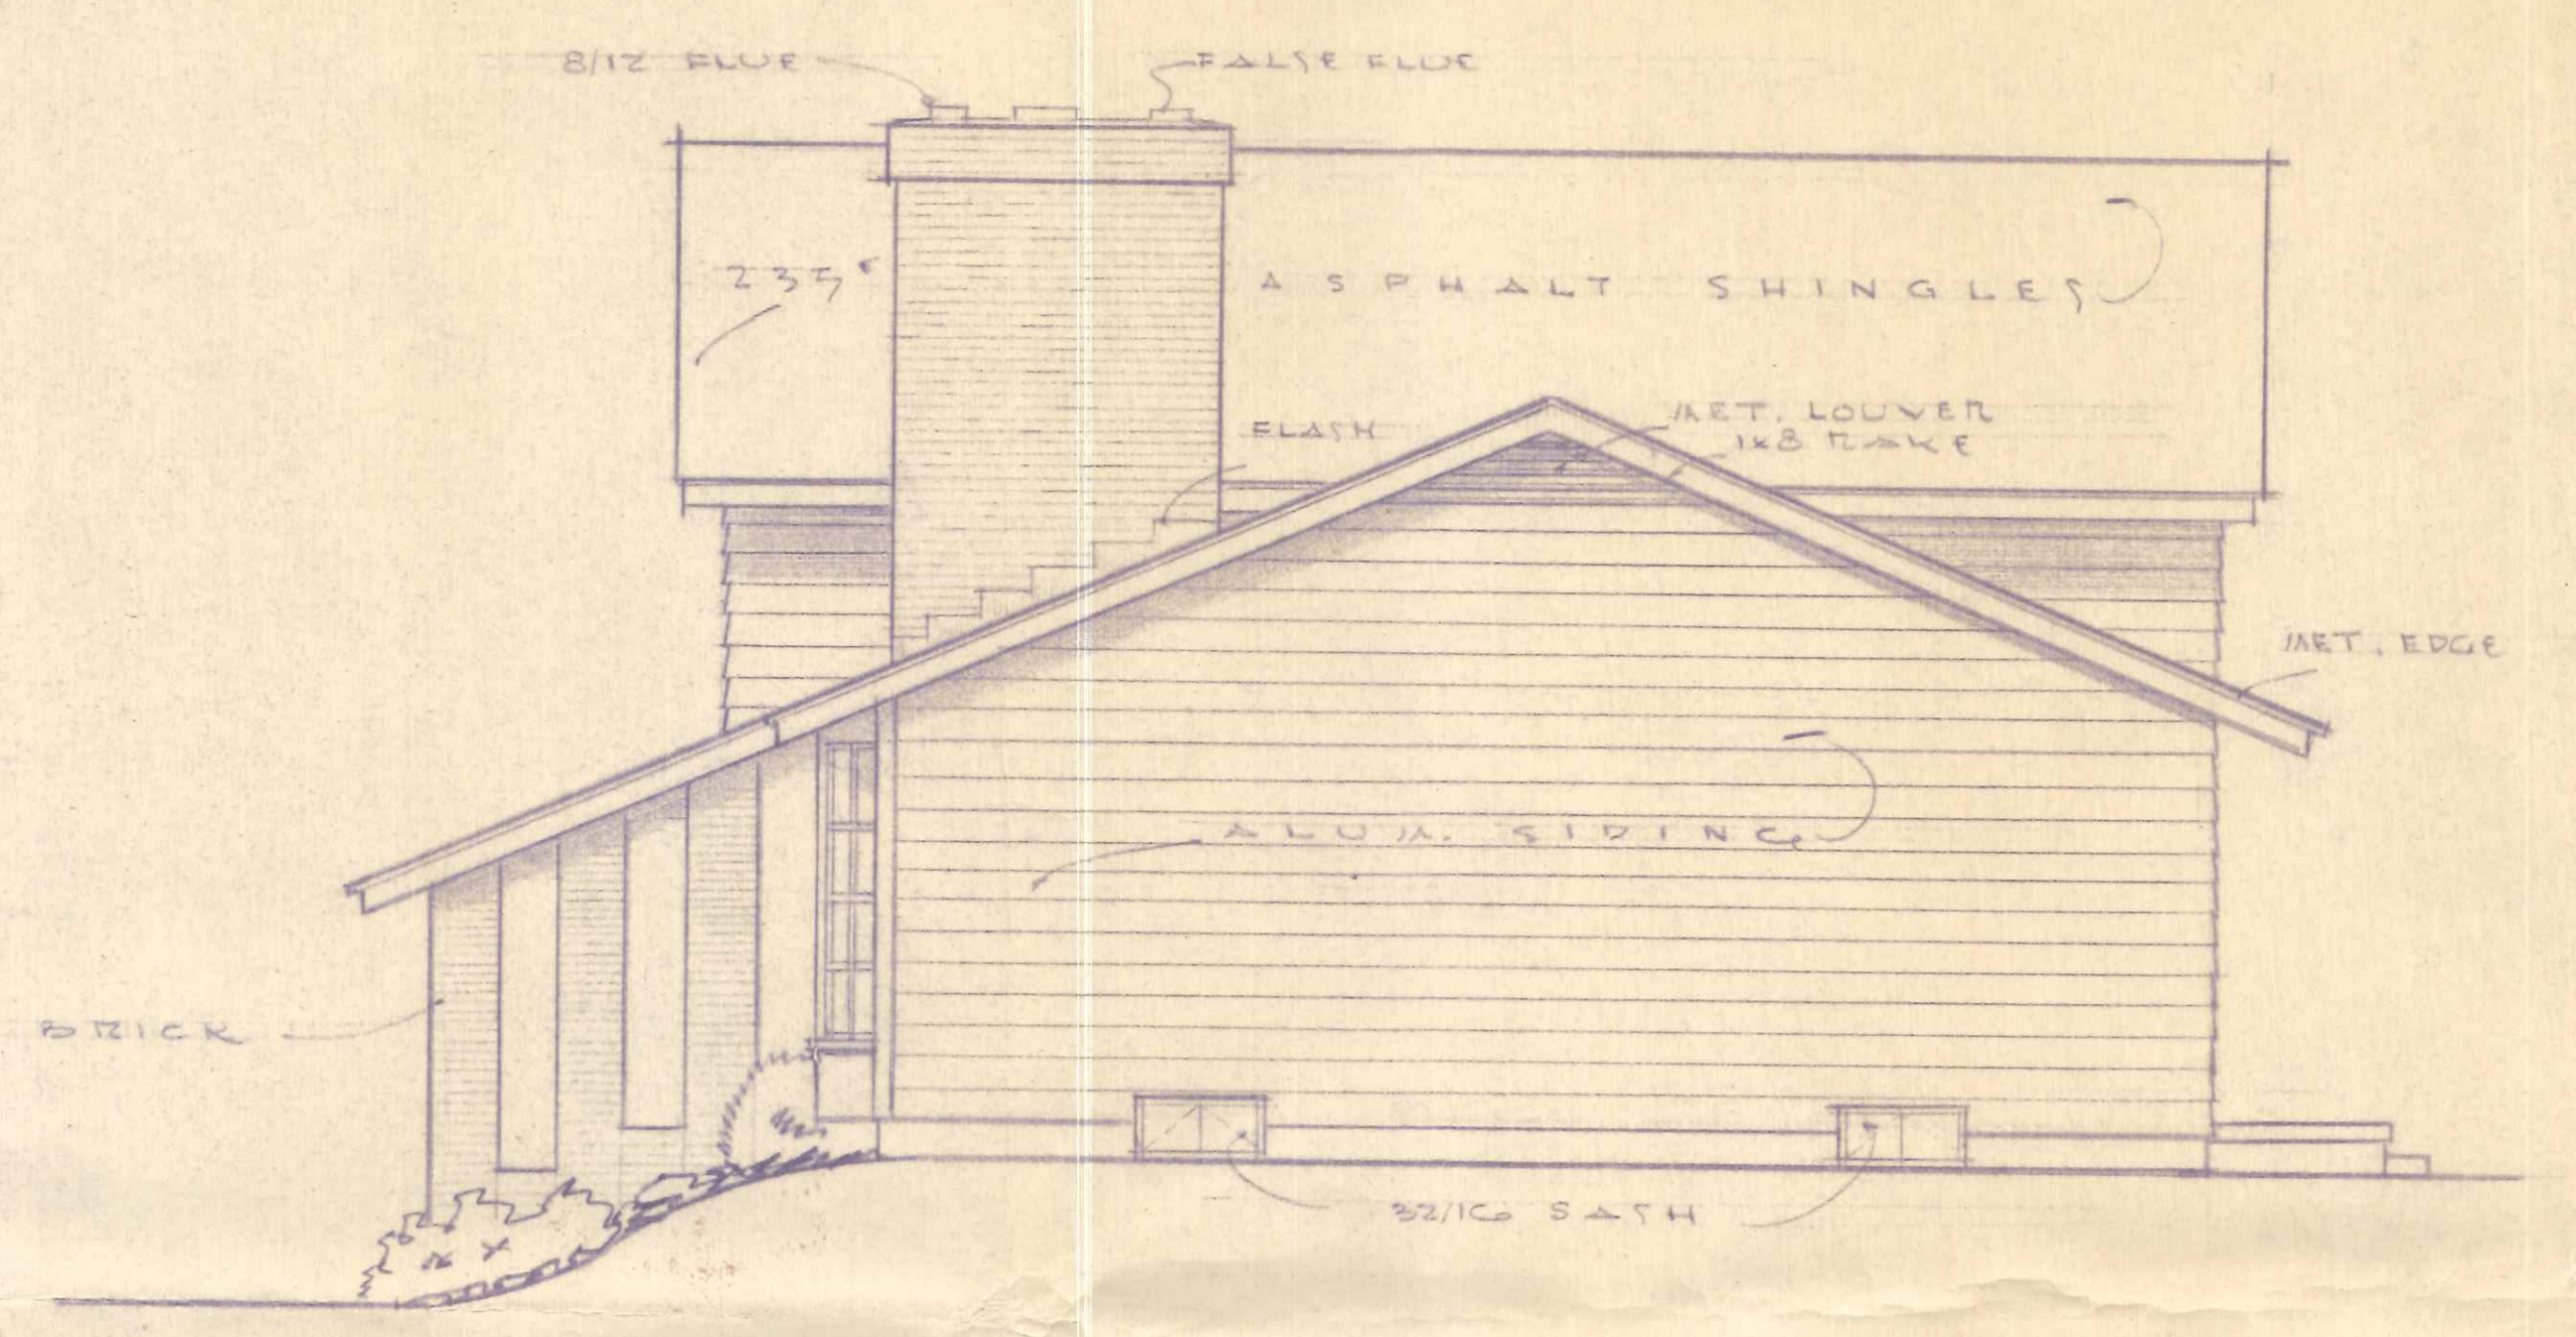


R I G H T E L E V A T I O N
SCALE 1/4" = 1'-0"

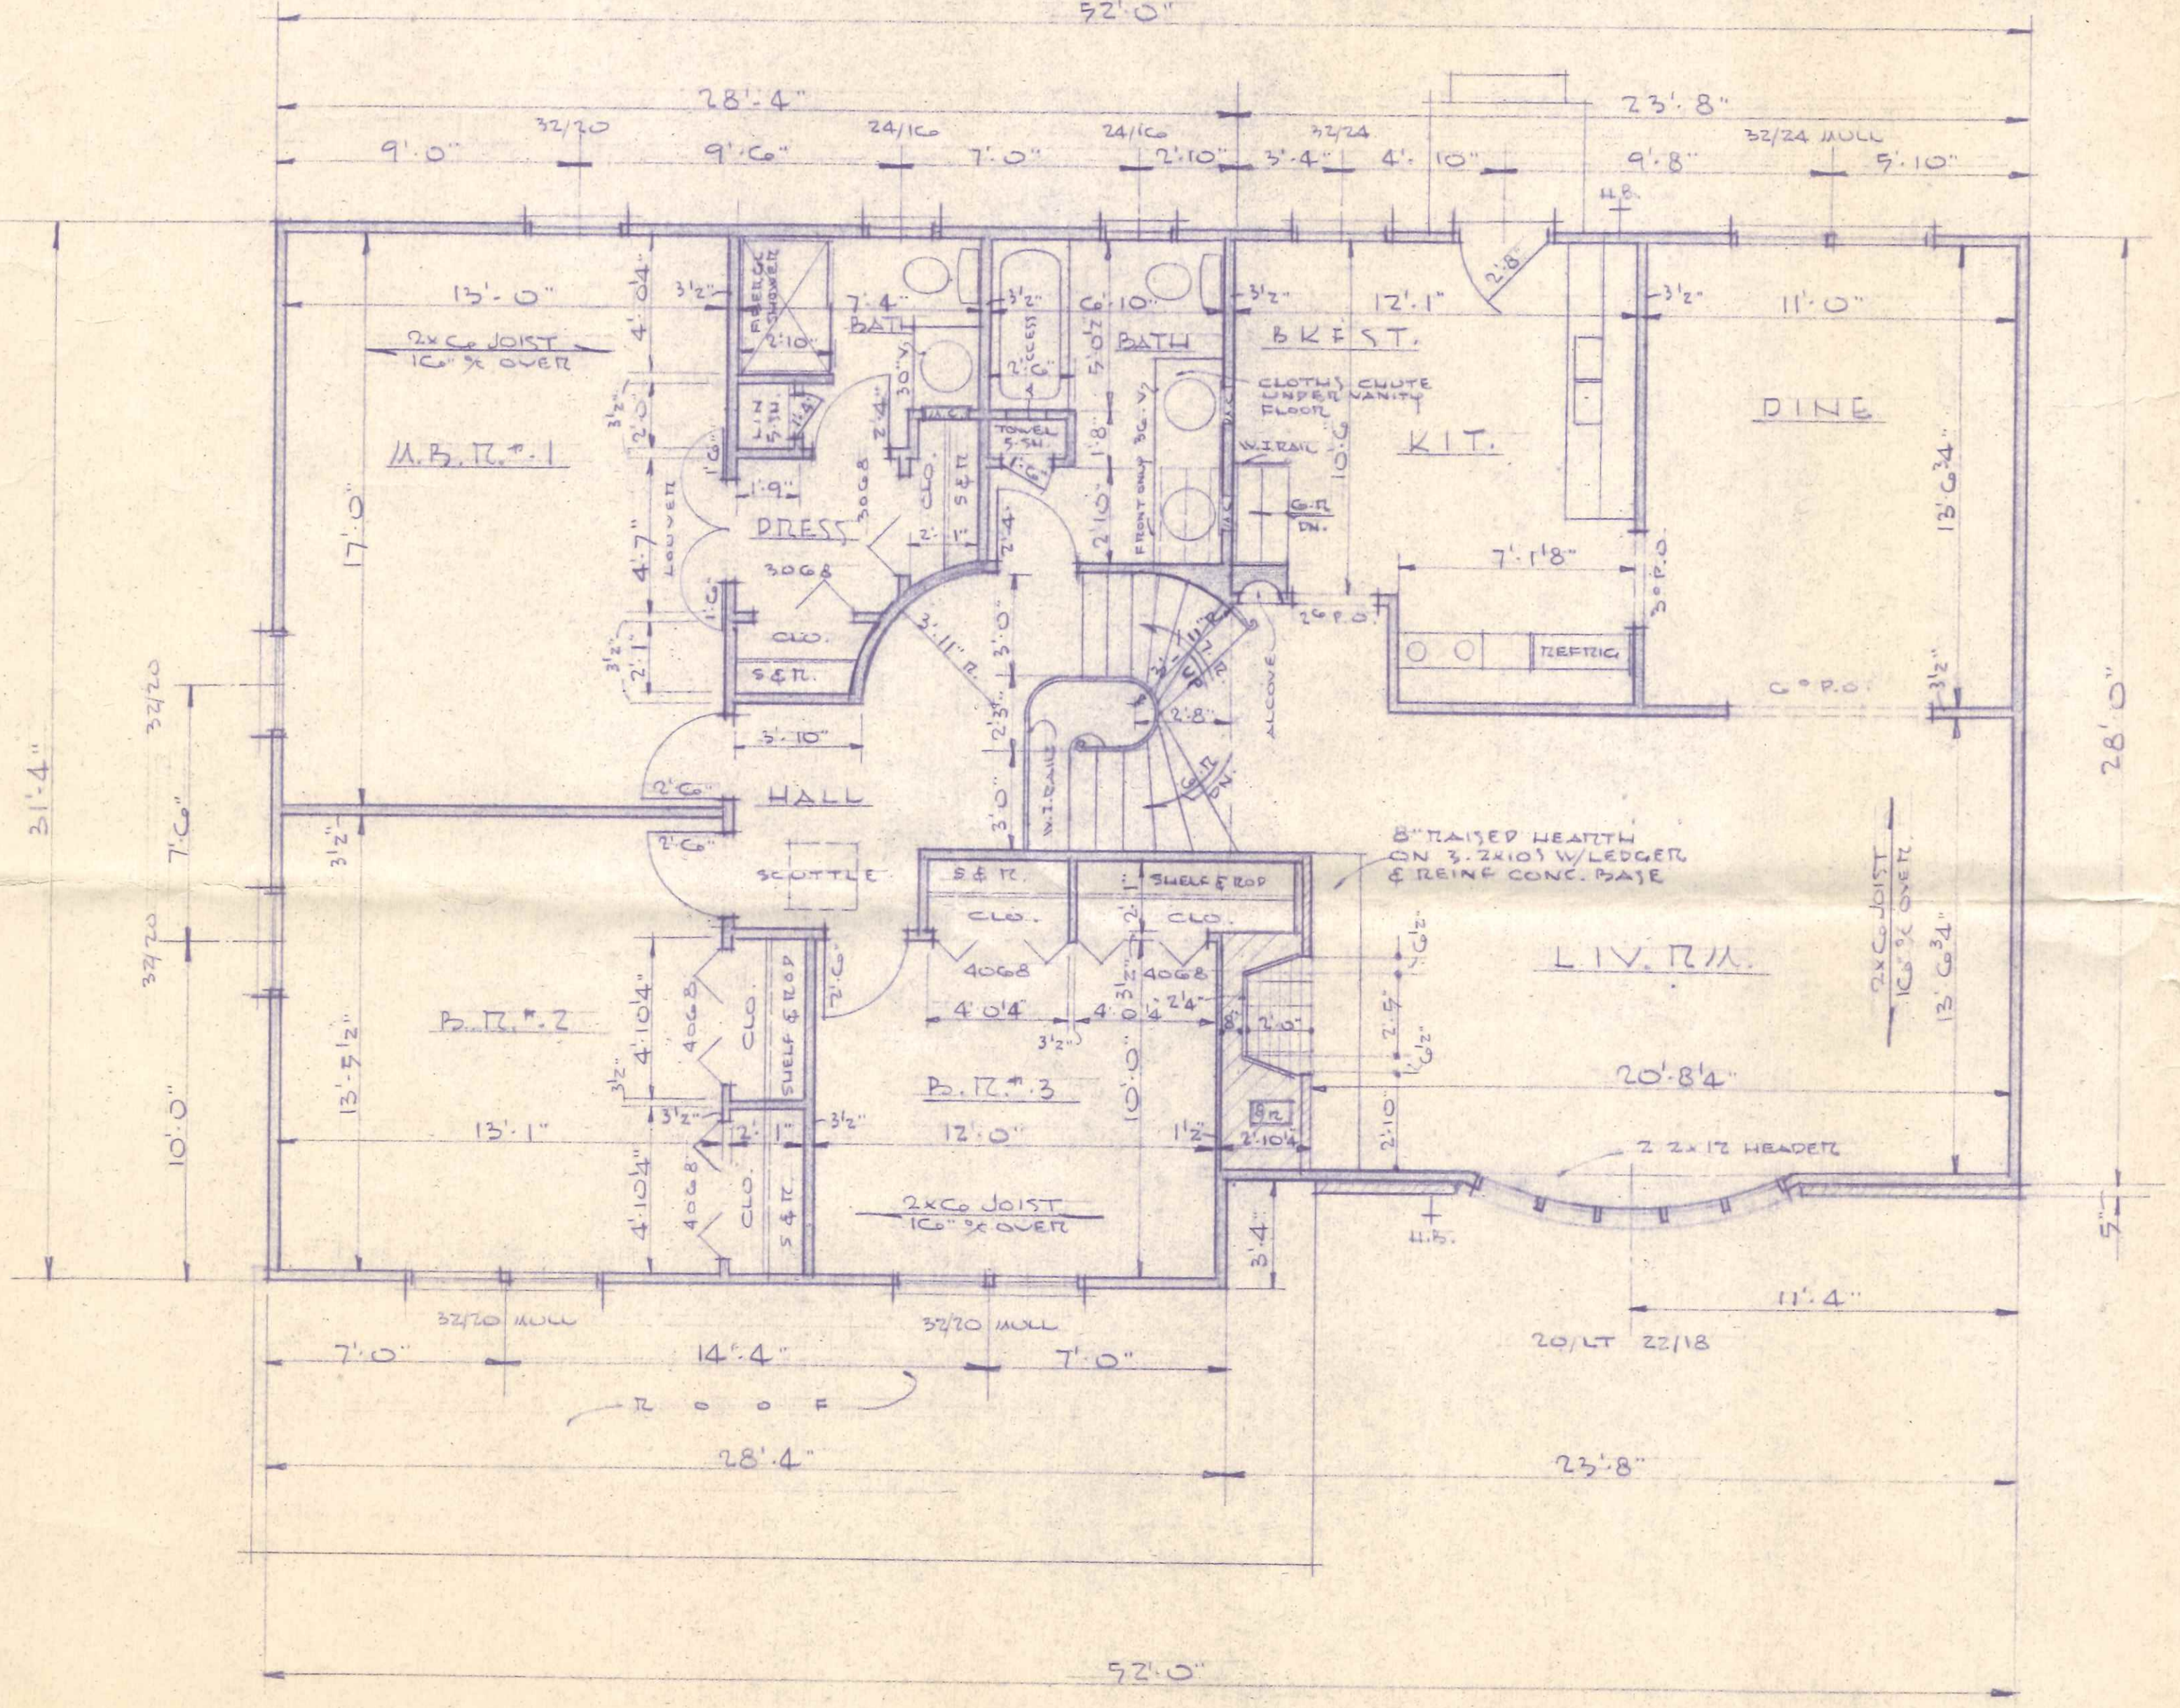

M A I N & U P P E R L E V E L P L A N
SCALE 1/4" = 1'-0"

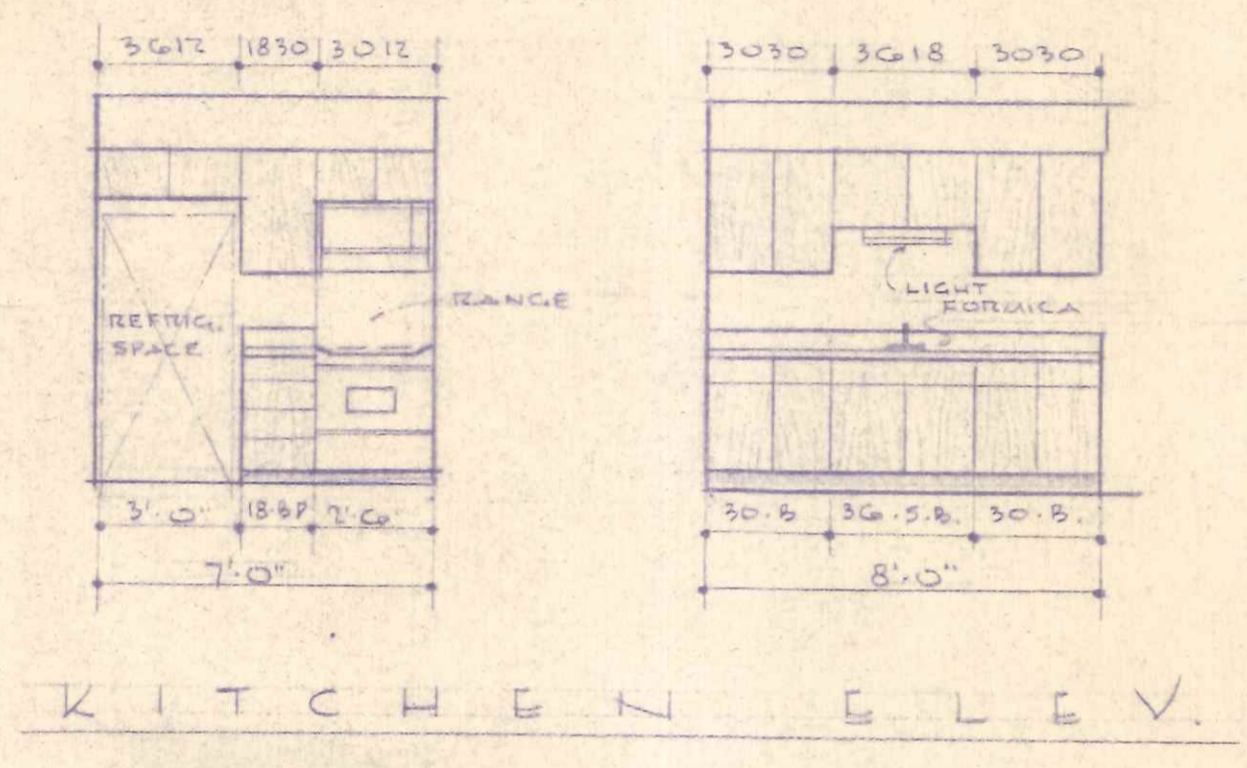

K I T C H E N E L E V.

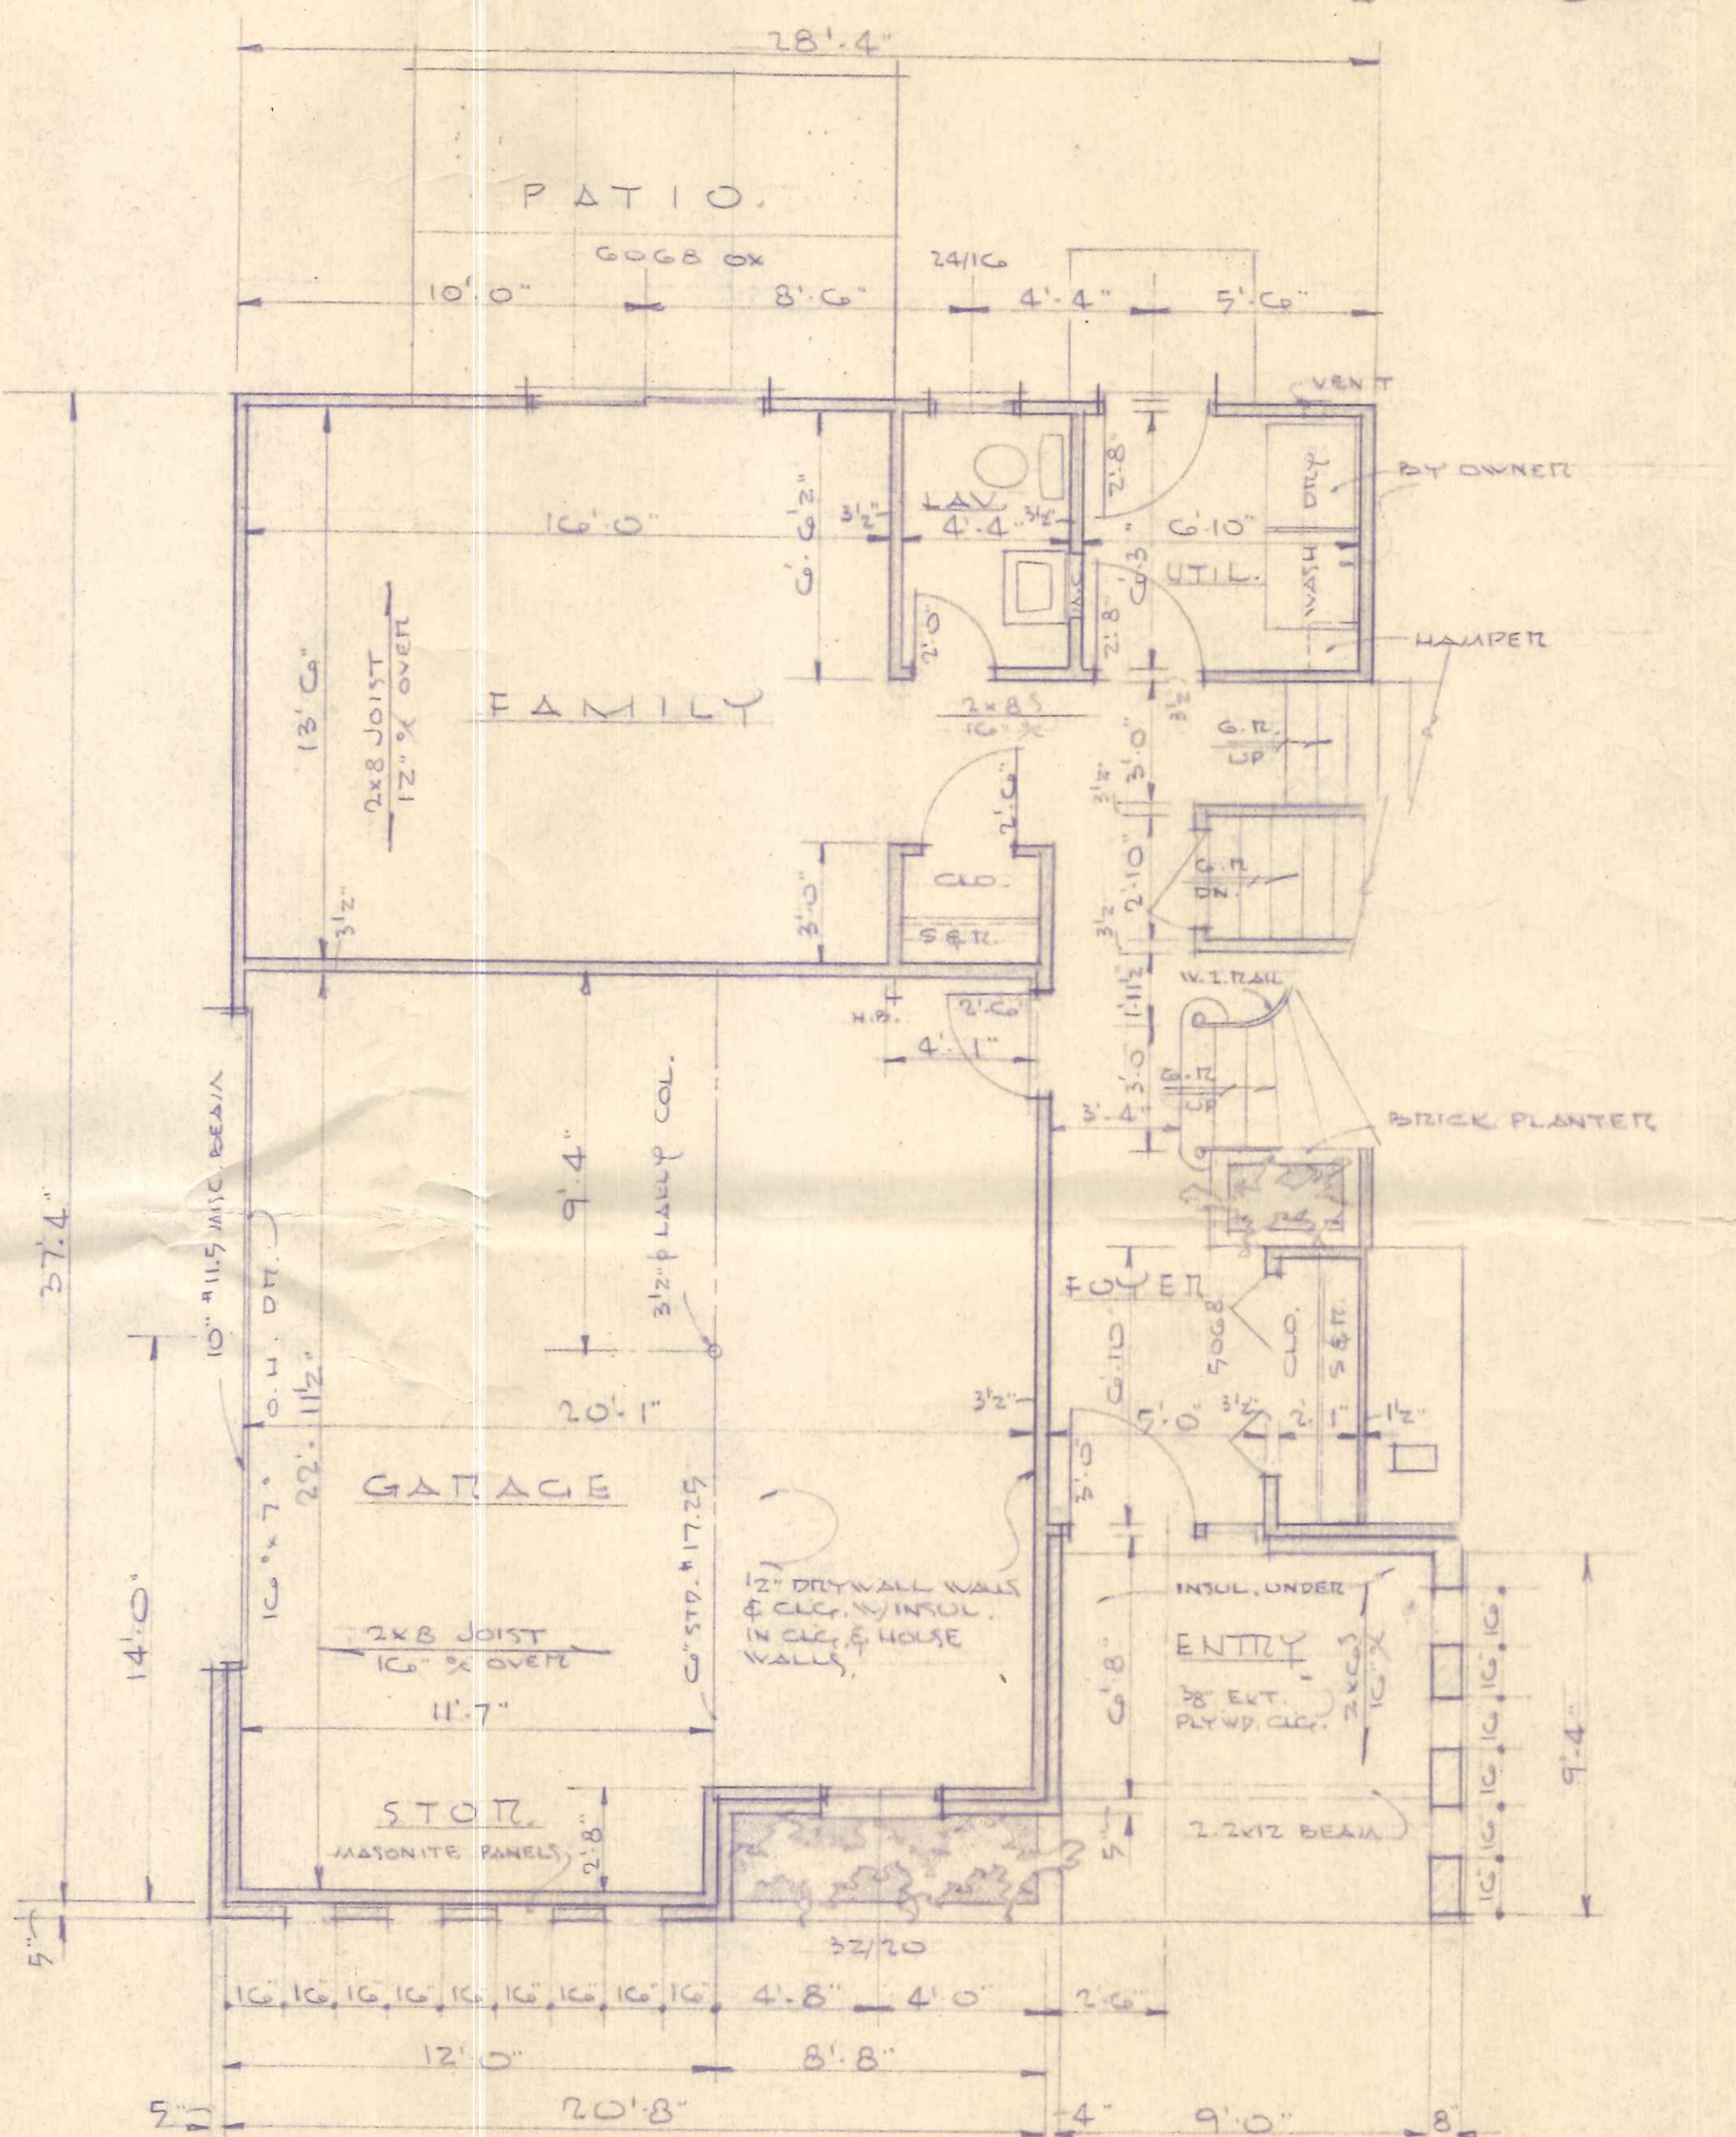

L O W E R L E V E L P L A N

UPPER	LEVE	88
MAIN	LEVE	678
LOWER	LEVE	618
GARAGE	LEVE	270
B.S.M.T.		24
TOTAL LIVING		2,176.11

K E N N A Y I N C.
HOLLAND OHIO

DATE 5-3-71
SCALE 1/4" = 1'-0"
JOB# 2391
DRAWN BY E.H.
C.D. 34

SHEET OF SHEETS
1 2