

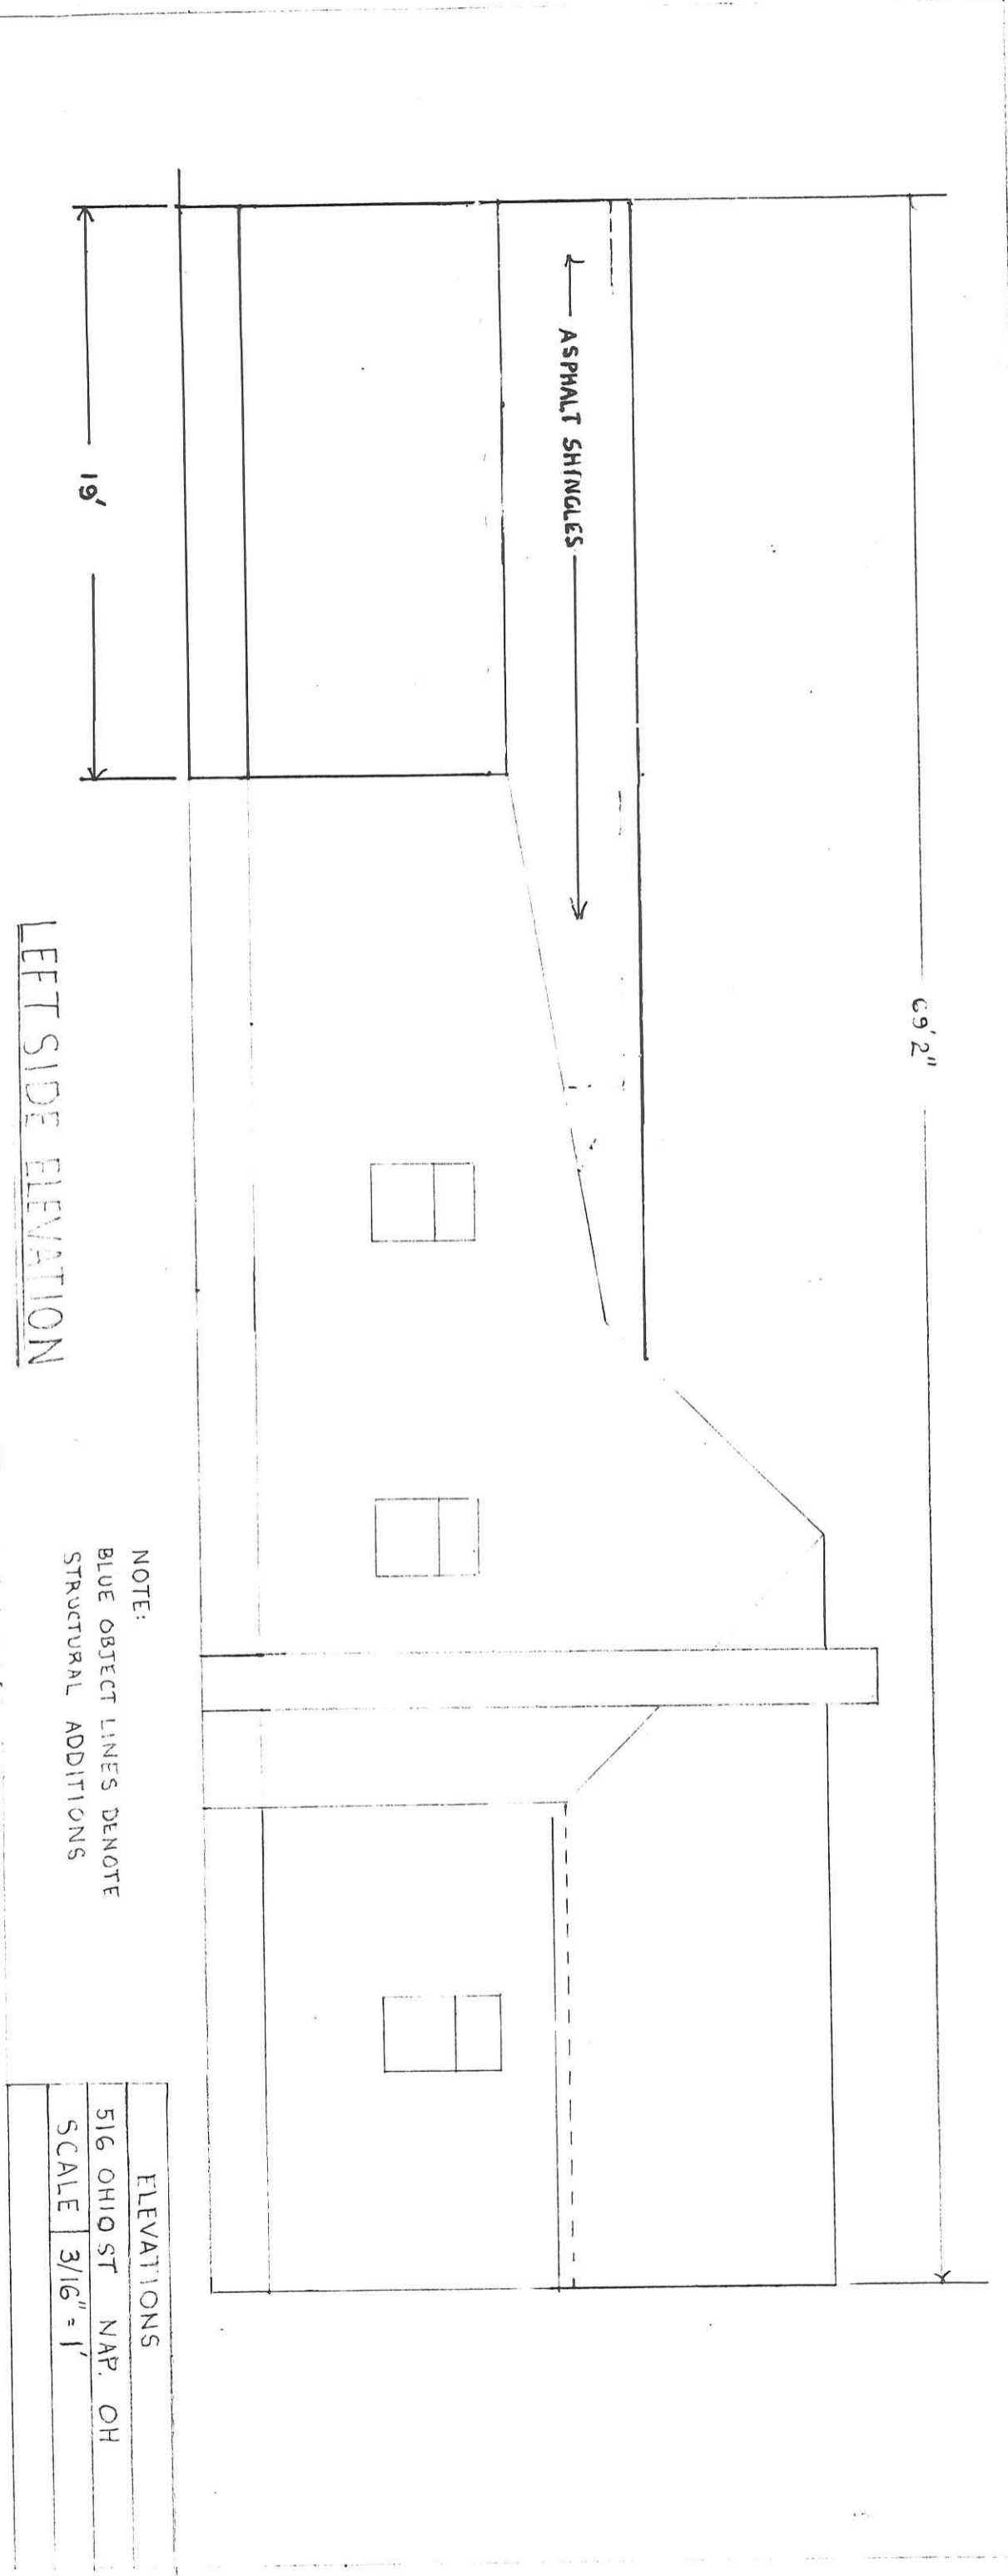


ROOF FRAMING PLAN
 516 OHIO ST NAP. OH
 SCALE 3/16" = 1'

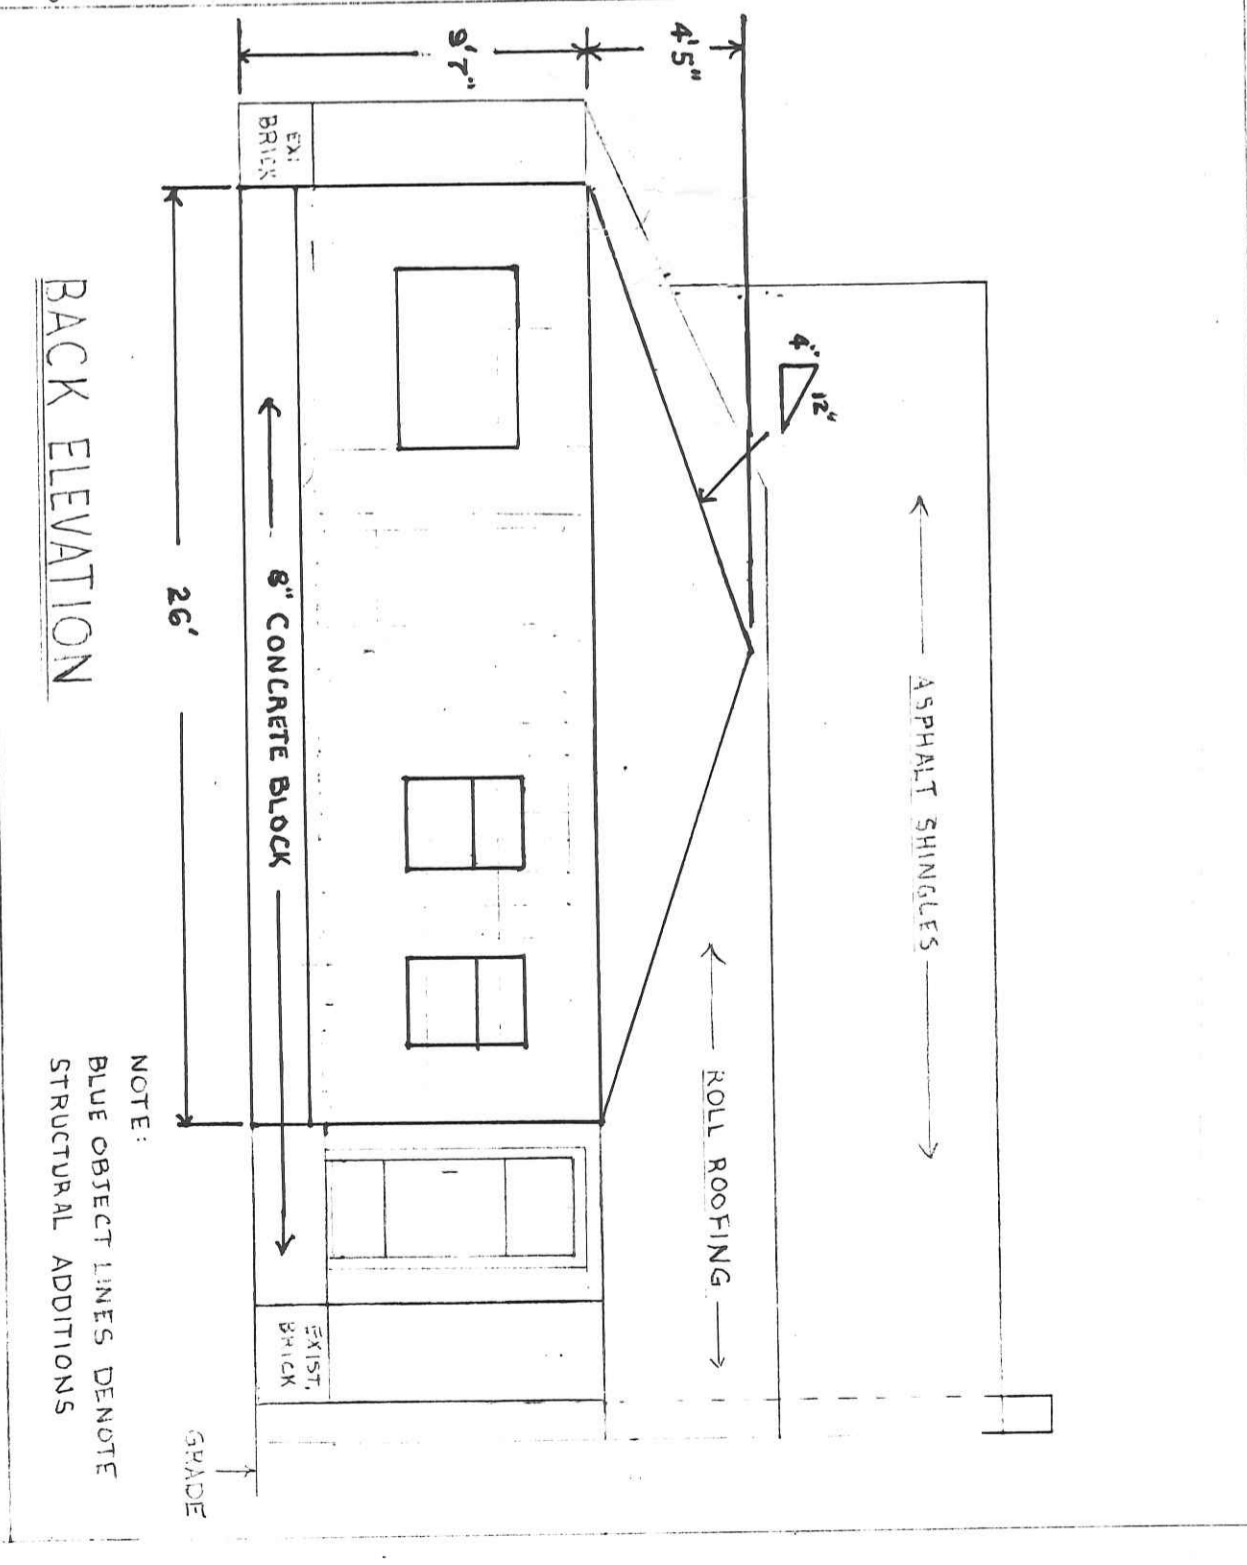

ELEVATIONS
 516 OHIO ST NAP. OH
 SCALE 3/16" = 1'

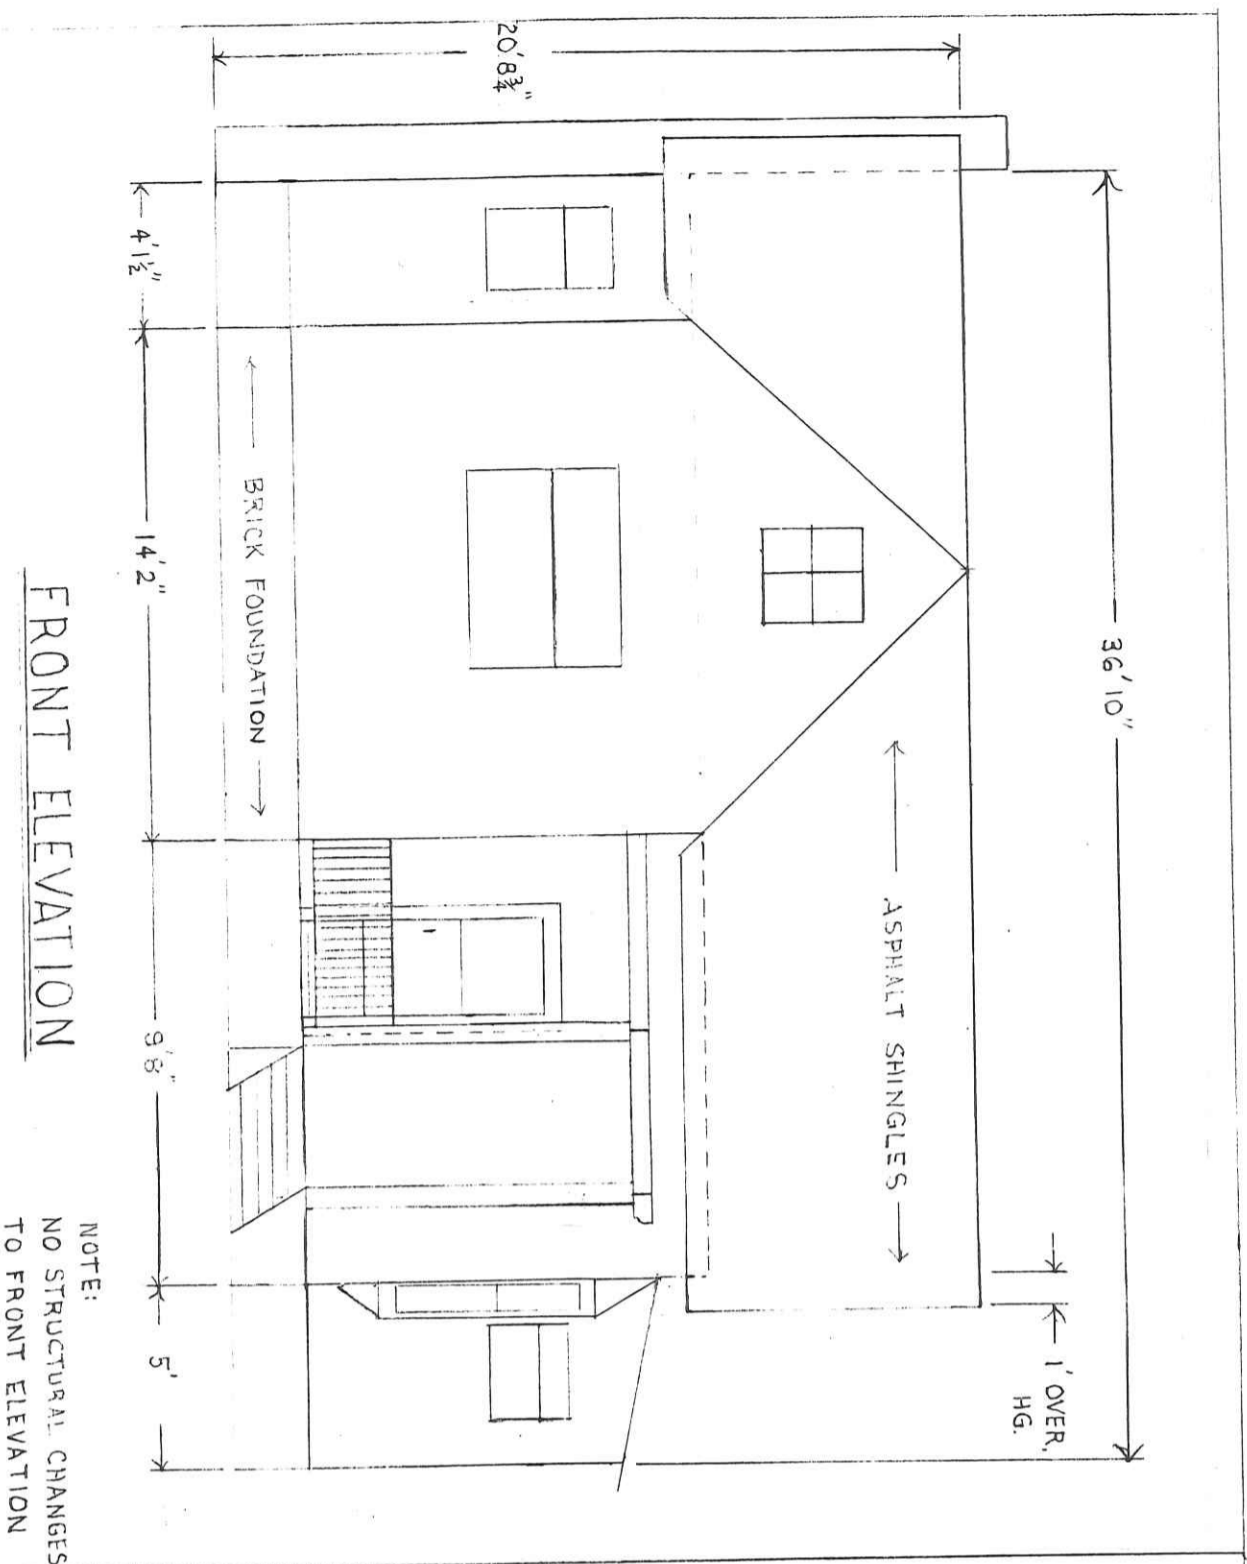