

INVOICE TO CITY OF NAPOLEON
Curbing and/or Sidewalk Replacement

Location of Project: 512 Ohio St, Napoleon, OH

Owner of Property Andrew P. McMahon, 512 Ohio St
Address

Napoleon, OH 43545 419-899-4253
City Zip Phone

Type of work performed: Curbing Replacement _____ Sidewalk Replacement _____

Total length of curbing replaced _____ x \$20.00-----\$ _____

Total square footage of sidewalk replaced 473 x \$1.50 -----\$ 709.50

Total to be reimbursed to the owner -----\$ 709.50 AD 5-9-18

The City may reimburse the owner for sidewalk replacement in the right of way at a rate of one dollar and fifty cents (\$1.50) per square foot, if installed in accordance to City specification. The City will reimburse the owner for curbing replacement in the right of way at a rate of twenty dollars (\$20.00) per linear foot, if installed in accordance to City specification.

Name of City registered contractor who performed such work; (If none involved mark "Self")

HORNOW NIGGLE, LLC City Lic.# _____

Andrew P. McMahon
Signature of Property Owner Date

The work referenced herein has been performed in accordance with the City of Napoleon minimum requirements and therefore is eligible for reimbursement accordingly.

[Signature]
City Engineer Date 2018-05-14

City Purchase Order Number _____

City Permit Number _____

APPLICATION FOR CITY SIDEWALK AND/OR CURBING REPLACEMENT

Location of Project: 512 Ohio Street, Napoleon, OH
Owner Name Andrew P. McMahon, -512 Ohio St., Napoleon, OH Address
Napoleon, OH 43545 419-899-4253
City Zip Phone

Type of work to be performed: curbing replacement Sidewalk Replacement
Total length of curbing to be replaced Total square footage of sidewalk to be replaced
Estimated cost

It is required that the City approve the replacement of sidewalks and curbing before the work commences

All construction must comply with the latest City of Napoleon Engineering Specifications and/or ODOT specifications whichever is applicable. Non-complaint work will not be eligible for reimbursement. **Specifications are available upon request.** Inspection is required by the City prior to replacement of concrete and after the work is completed to retain eligibility.

The City will reimburse the owner for sidewalk replacement in the right-of-way at a rate of one dollar and fifty cents (\$1.50) per square foot, if installed in accordance to City specifications. The City will reimburse the owner for curbing replacement in the right-of-way at a rate of twenty dollars (\$20.00) per linear foot, **if installed in accordance to City specifications.**

Reimbursement is made to the owner of the property not the contractor. IT is required that the owner completes an invoice (provided by the City) for such work along with a paid copy of the invoice from the contractor who performed such work (if applicable).

Name of City registered contractor who performed such work; (If none involved mark "Self")

_____ City Lic.# _____

Andrew P. McMahon
Signature of Property Owner

Date

This form must be signed by the City Engineer prior to commencement of work in order to be eligible for reimbursement according to the above schedule. Inspection by the City is required prior to placement of concrete and after work is completed. A "WORK IN RIGHT OF WAY" PERMIT IS REQUIRED BEFORE WORK MAY COMMENCE.


This project as specified above is hereby approved for construction and is eligible for reimbursement in accordance with the schedule herein. All work must conform to the City of Napoleon specification.

[Signature]
City Engineer

2018-03-14
Date

City Purchase Order Number _____

City Permit Number _____



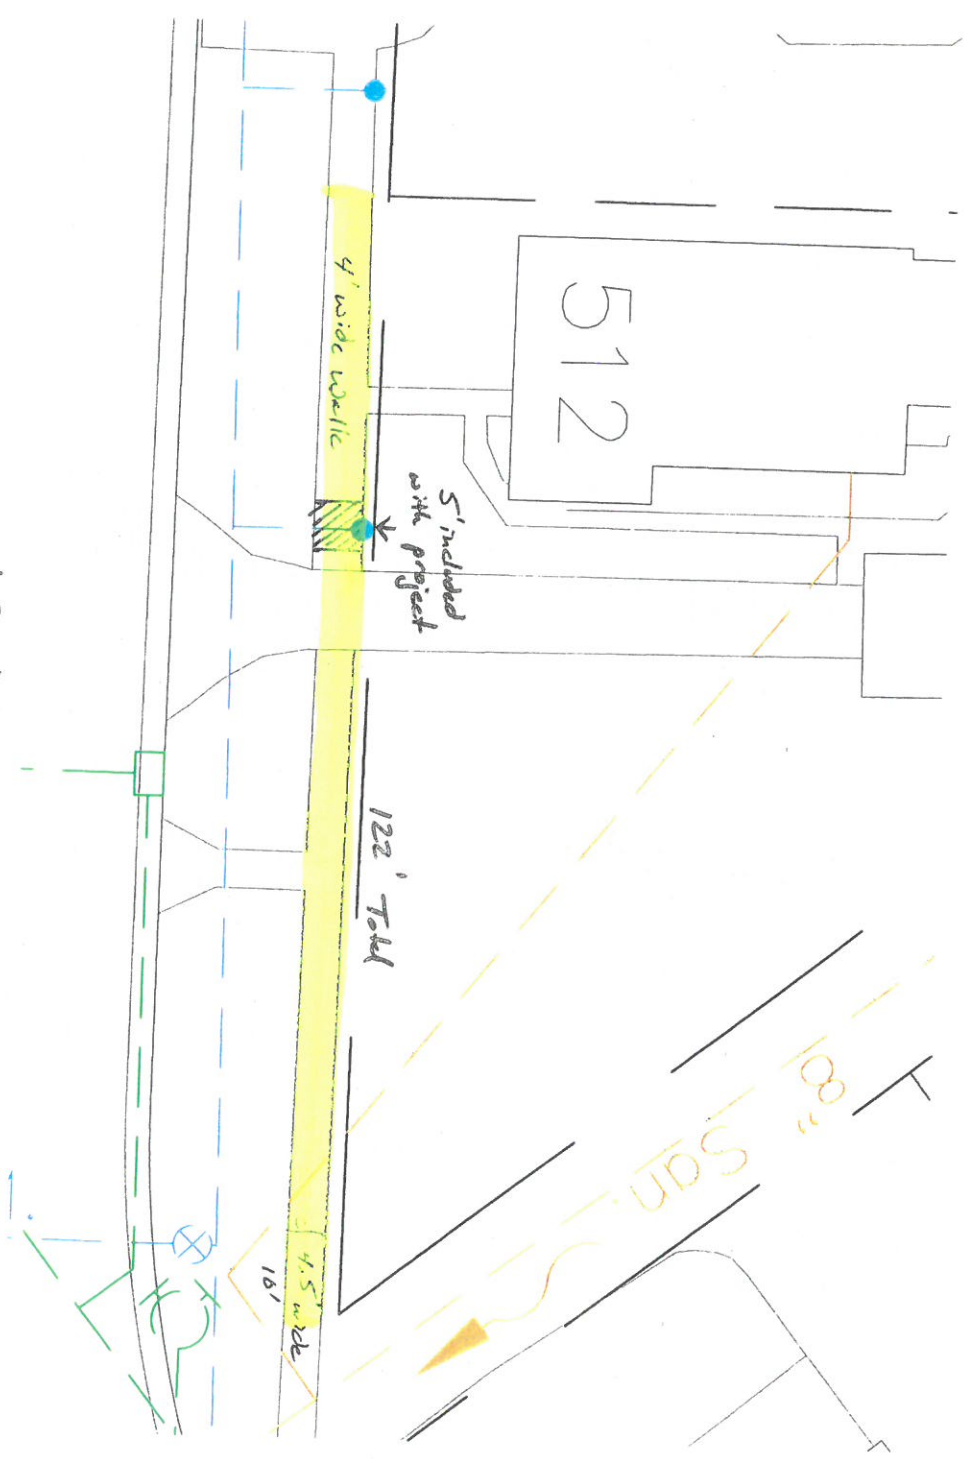


$107' @ 4' \text{ wide} = 428 \text{ sf}$
 $10' @ 4.5' \text{ wide} = 45 \text{ sf}$

473 sf

Note: Any Right-of-Way And Lot Lines Are Taken From The City Of Napoleon Base Map And Were Not Checked By Stantec

Note: Contractor Shall Provide All Connection Points And Details Necessary For Pressure And Distribution Testing And Sampling Of The Proposed Water Main And Fittings In Accordance With Applicable Specifications And Fittings To Satisfy Required Testing Shall Be Included In The Unit Prices Bid For The Proposed Water Main.

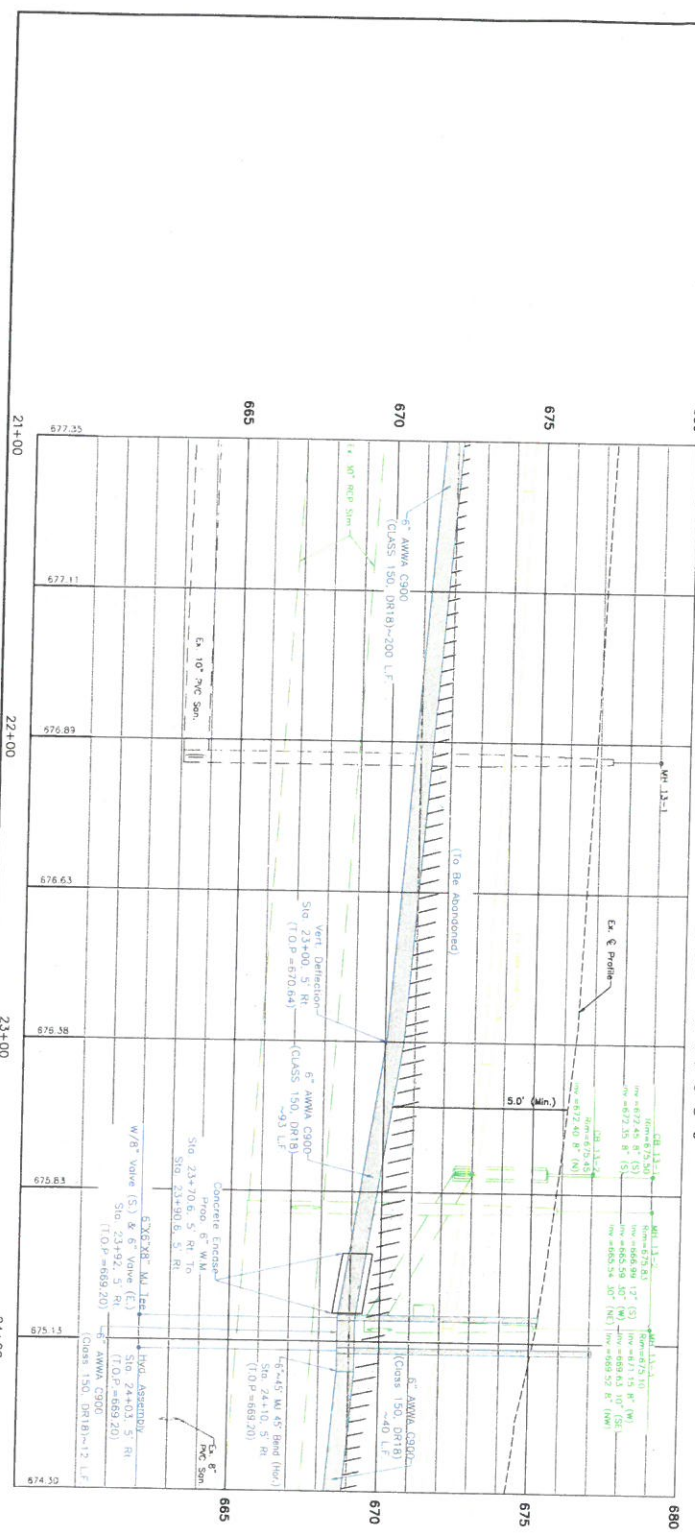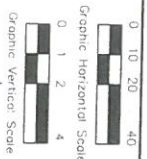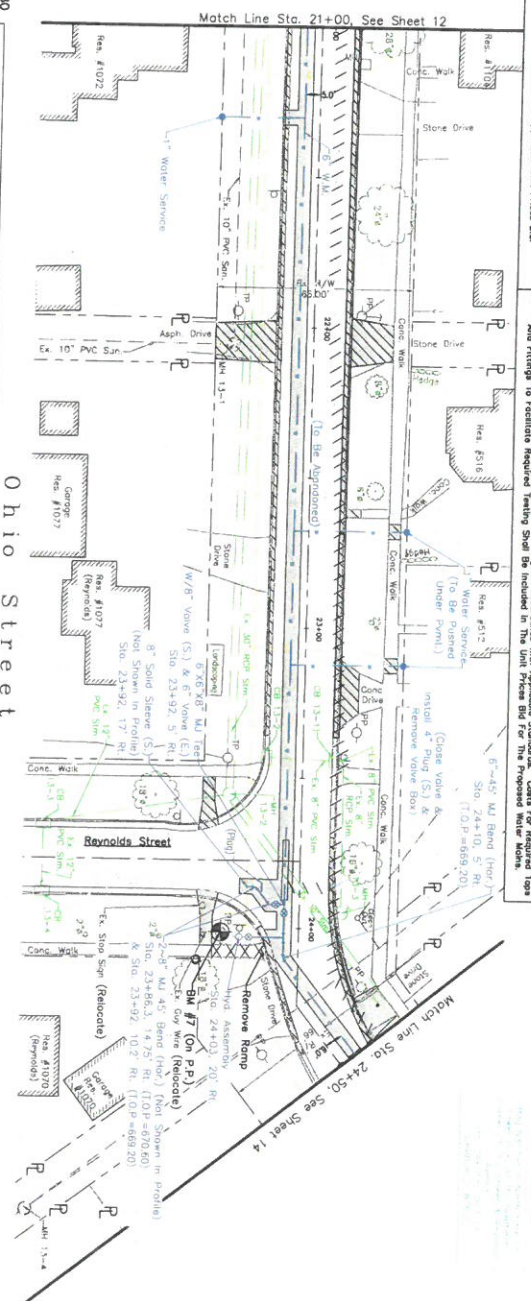

Ohio St. Water Main Replacement And Associated Improvements: Plan And Profile 5 Of 7

Created: 1/30/17	Plotted: 8/9/17	Scale: H: 1"=20' V: 1"=4'
Drawn: MWG	Approved: ACH	
Drawing Name: 13 plan_profile_5_of_7.dwg		

Ohio St. Water Main Replacement & Associated Improvements Project
Plan And Profile 5 Of 7

City Of Napoleon
Engineering Department
235 West Riverside Avenue
Napoleon, Ohio 43545
Phone: (419) 592-4010
Fax: (419) 593-3393



Plans Prepared By:
Stantec
4540 Heintzschens Blvd.
Toledo, Ohio 43614
P: (419) 380-8910
F: (419) 380-8920
Stantec Job #: 173409248

No.	Date	Revision	Chd. By
1	10/06/11	100% Design	ADH
2	05/10/17	100% Revised Design	ADH