



LOCATION MAP



OHIO UTILITIES PROTECTION SERVICE
 The underground utilities shown hereon are only approximate. Some of the utilities were located by field observation, where possible, and the remaining utilities were derived from various records. Exact locations must be determined by the UTILITY COMPANIES. For exact locations, telephone the Ohio Utilities Protection Service (O.U.P.S.) toll free at 1-800-362-2764. (Telephone 2 working days before any digging.)

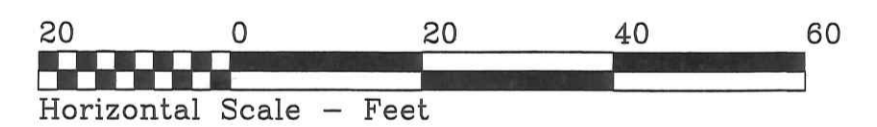

SITE LOCATION PLAN
 FOR
LOTS NO. 23 & 24
 WESTVIEW VILLAS SUBDIVISION
 CITY OF NAPOLEON, NAPOLEON TOWNSHIP,
 HENRY COUNTY, OHIO

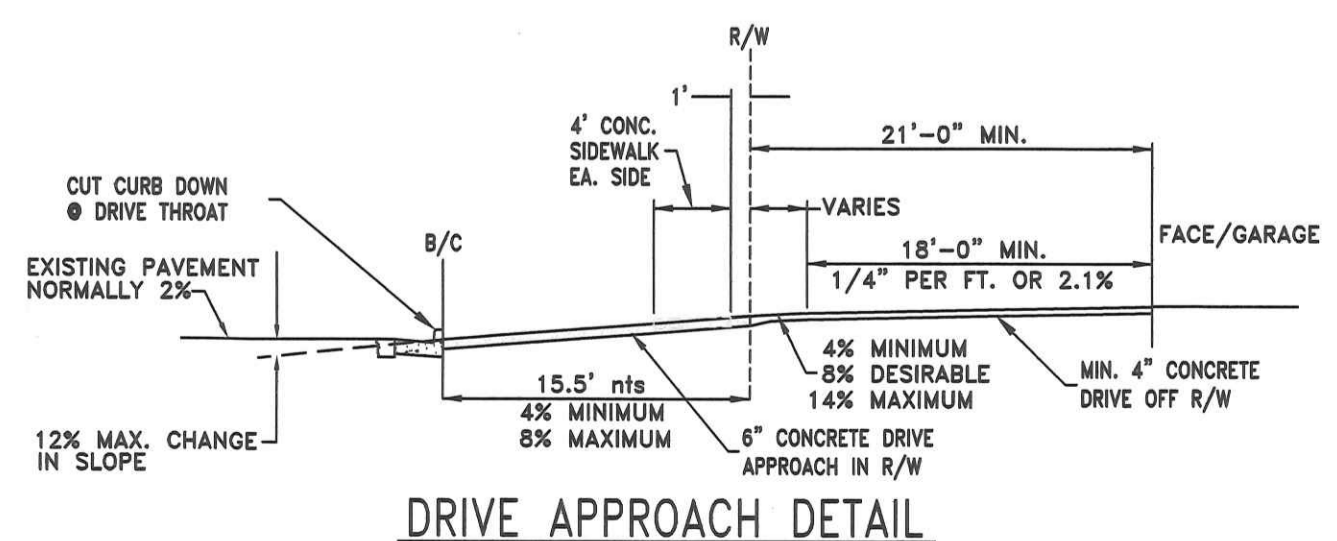

BECK CONSTRUCTION CO	
SCOTT STREET	419/592-8307 NAPOLEON, OHIO
DIRECTORY:C:\ND\BECKCONST\	DRAWN BY: R.D.S.
FILE NAME:WESTSCHOOL\LOT 23_24	REVISED
SITE PLAN FOR DUPLEX TOWNHOUSE	
777 & 779 CLAIRMONT AVENUE	SCALE: 1"=20'
	DATE: JULY, 2022
	DRAWING NUMBER: S - 1