



LOCATION MAP



OHIO UTILITIES PROTECTION SERVICE
 The underground utilities shown hereon are only approximate. Some of the utilities were located by field observation, where possible, and the remaining utilities were derived from various records. Exact locations must be determined by the UTILITY COMPANIES. For exact locations, telephone the Ohio Utilities Protection Service (O.U.P.S.) toll free at 1-800-362-2764. (Telephone 2 working days before any digging.)

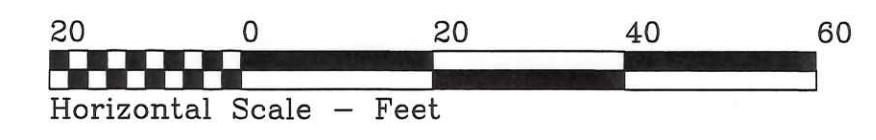

RAILROAD PROPERTY & R/W

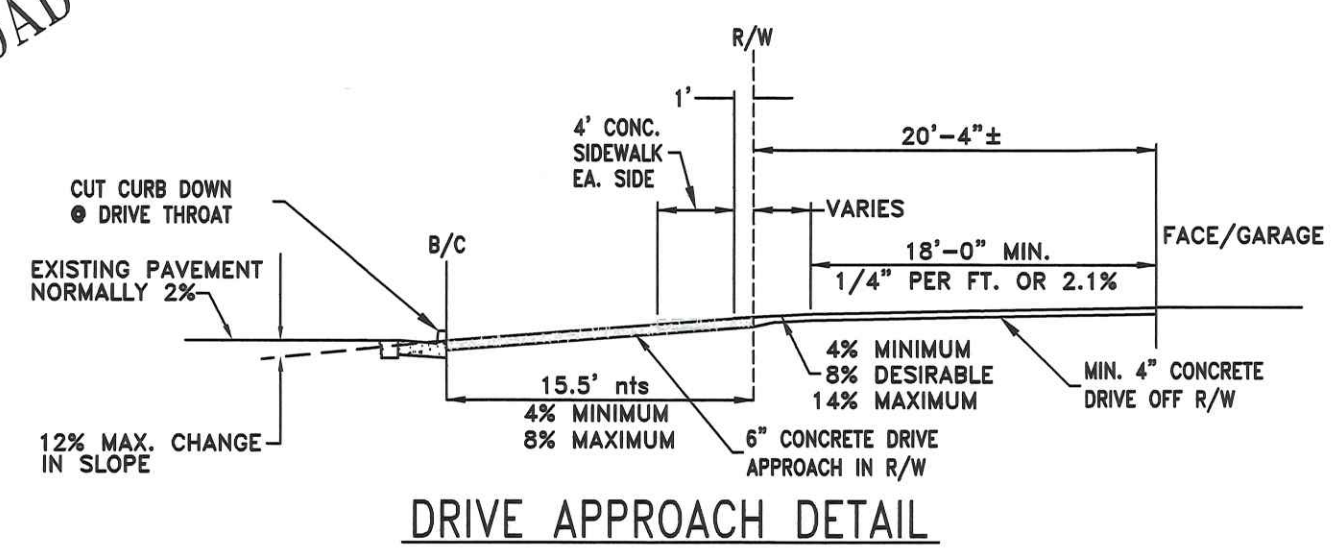

SITE LOCATION PLAN
 FOR
LOTS NO. 31 & 32
 WESTVIEW VILLAS SUBDIVISION
 CITY OF NAPOLEON, NAPOLEON TOWNSHIP,
 HENRY COUNTY, OHIO

BECK CONSTRUCTION CO		
SCOTT STREET	419/592-8307	NAPOLEON, OHIO
DIRECTORY: C:\ND\BECKCONST\	DRAWN BY: R.D.S.	
FILE NAME: WESTSCHOOL\LOT 31_32	REVISED	
SITE PLAN FOR DUPLEX TOWNHOUSE		
805 & 815 OLD SCHOOL DRIVE		
SCALE: 1"=20'		DATE: AUG. 2019
DRAWING NUMBER: S - 1		