


LOCATION MAP



OHIO UTILITIES PROTECTION SERVICE
 The underground utilities shown hereon are only approximate. Some of the utilities were located by field observation, where possible, and the remaining utilities were derived from various records. Exact locations must be determined by the UTILITY COMPANIES. For exact locations, telephone the Ohio Utilities Protection Service (O.U.P.S.) toll free at 1-800-362-2764. (Telephone 2 working days before any digging.)

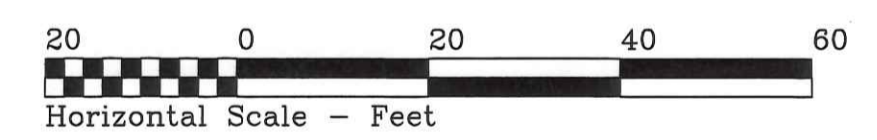

SITE LOCATION PLAN
 FOR
LOTS NO. 31 & 32
 WESTVIEW VILLAS SUBDIVISION
 CITY OF NAPOLEON, NAPOLEON TOWNSHIP,
 HENRY COUNTY, OHIO

	BECK CONSTRUCTION CO	
	SCOTT STREET 419/592-8307	NAPOLEON, OHIO
DIRECTORY:C:\ND\BECKCONST\	DRAWN BY: R.D.S.	
FILE NAME:WESTSCHOOL\LOT 31_32	REVISED	
SITE PLAN FOR DUPLEX TOWNHOUSE	SCALE: 1"=20'	
805 & 815 OLD SCHOOL DRIVE	DATE: AUG. 2019	
	DRAWING NUMBER:	S - 1