

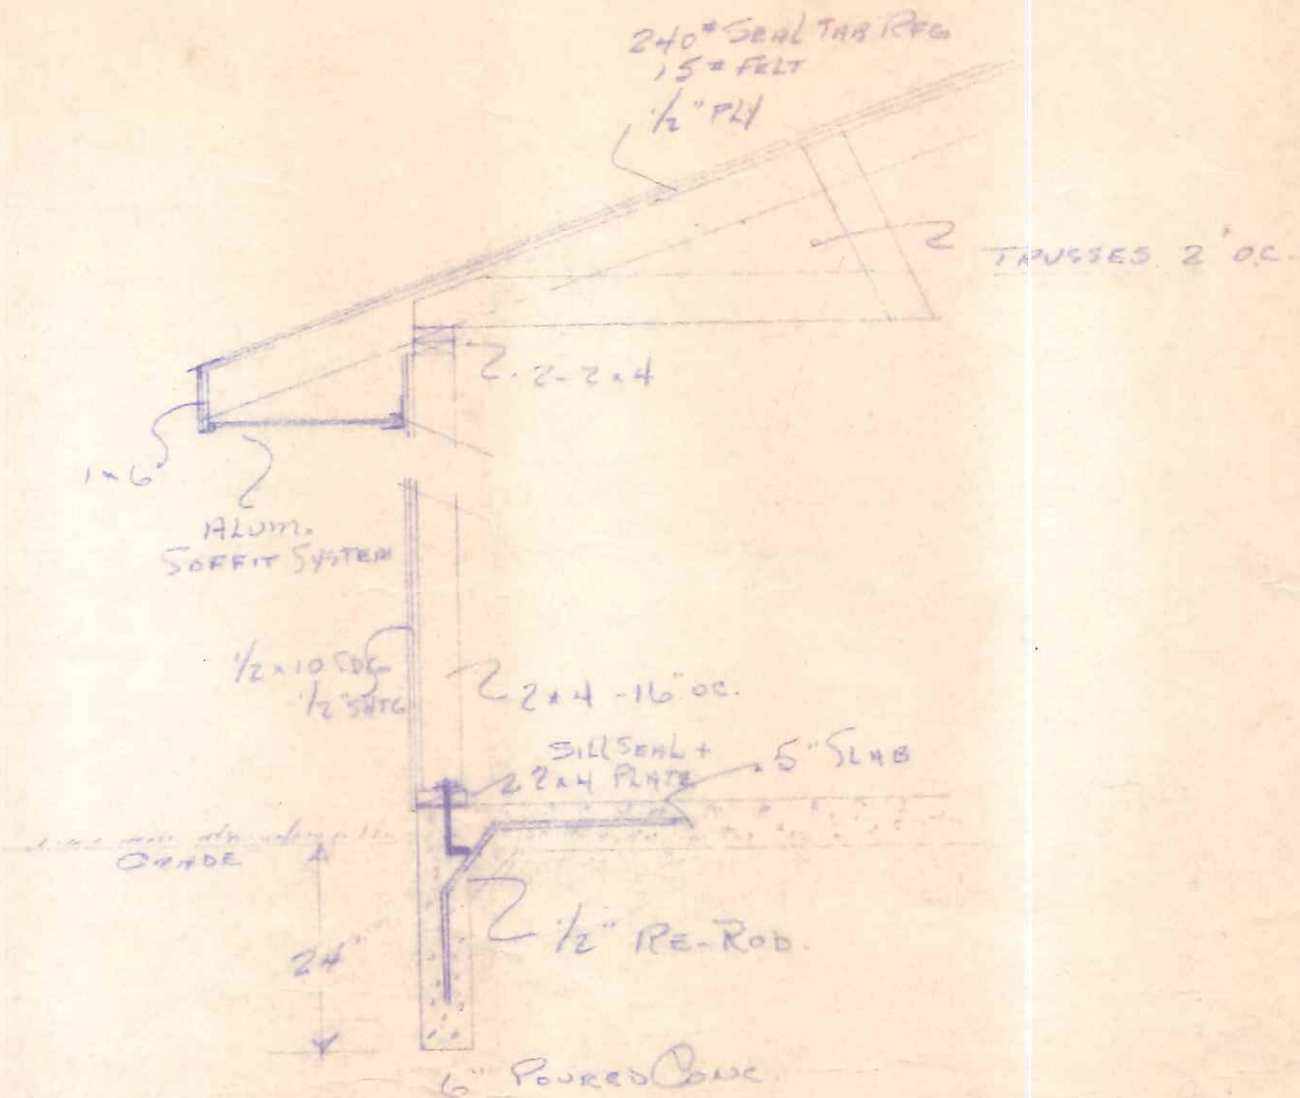


NORTH ELEVATION

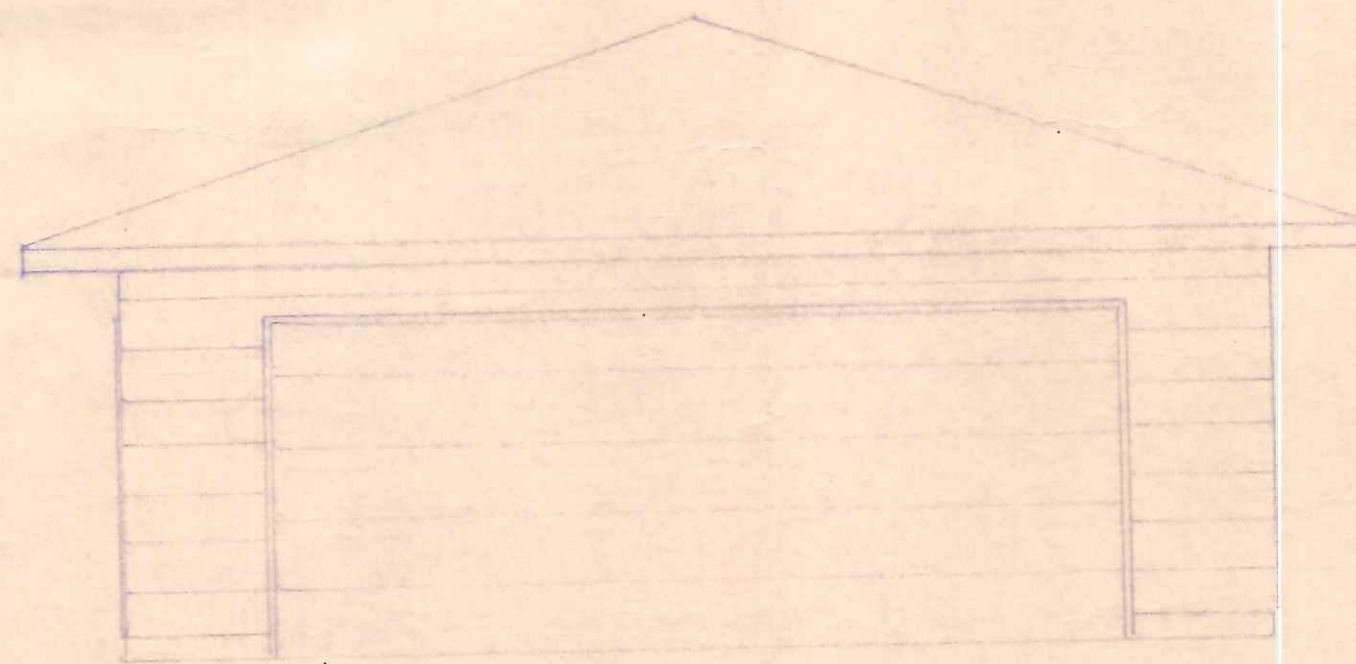

FOUND. DETAIL
SCALE 1/2" = 1'-0"

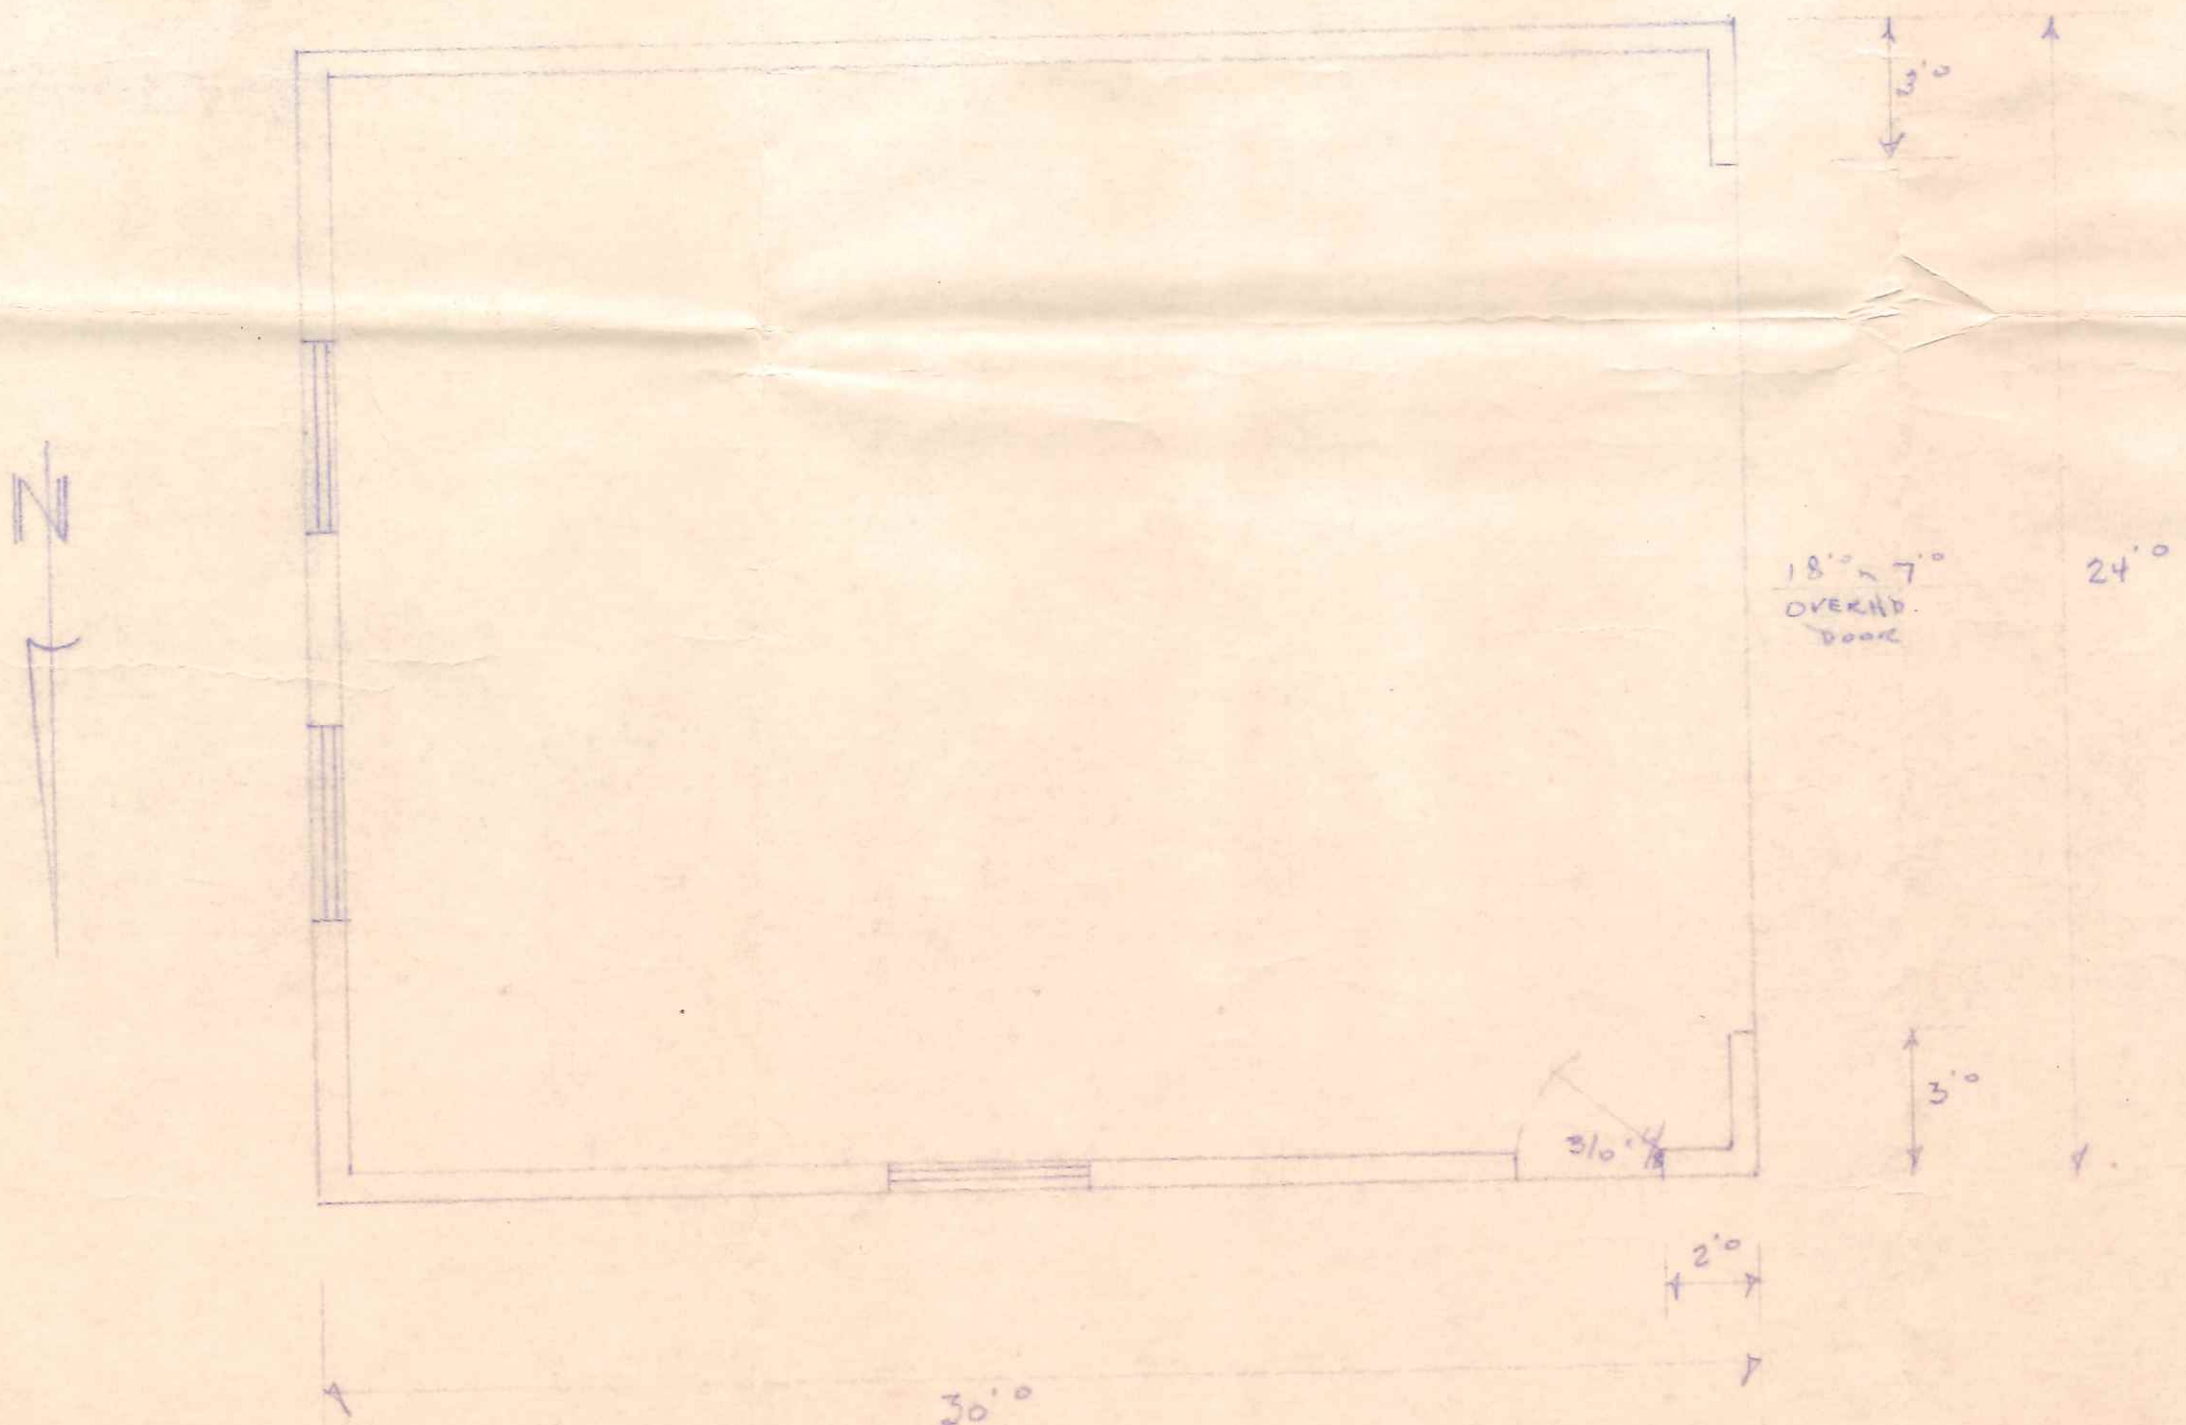

WEST ELEVATION

NEW DRENCH
FOR
MR & MRS RAY BIRCHER PARADISE NAPOLÉON, O.

122 Park Place

Scale 1/4" = 1'-0"
FLOOR PLAN
+
ELEVATION