

**NOTE:**  
 NEW PARTITION WALLS WILL CARRY A 1 HOUR FIRE RATING.  
 DOORS IN NEW PARTITION WALLS WILL CARRY A 1 HOUR FIRE RATING.  
 EXISTING CEILINGS WILL BE USED UNLESS JOBSITE CONDITIONS MAKE IT NECESSARY TO REPLACE THEM.  
 EXISTING LIGHTING FIXTURES WILL BE USED, MAY BECOME NECESSARY TO MOVE POSITION OF SOME.


PARTIAL FIRST FLOOR PLAN

SCALE 1/4" = 1'-0"

7 Rev.

**REVISED** MAY 16, 1983

RAUSCH LUMBER CO., INC. NAPOLEON, OHIO	
BANCOHIO NATIONAL BANK NAPOLEON, OHIO MAIN OFFICE REMODELING	
DWN. BY R.F.R.	FEB. 1, 1983

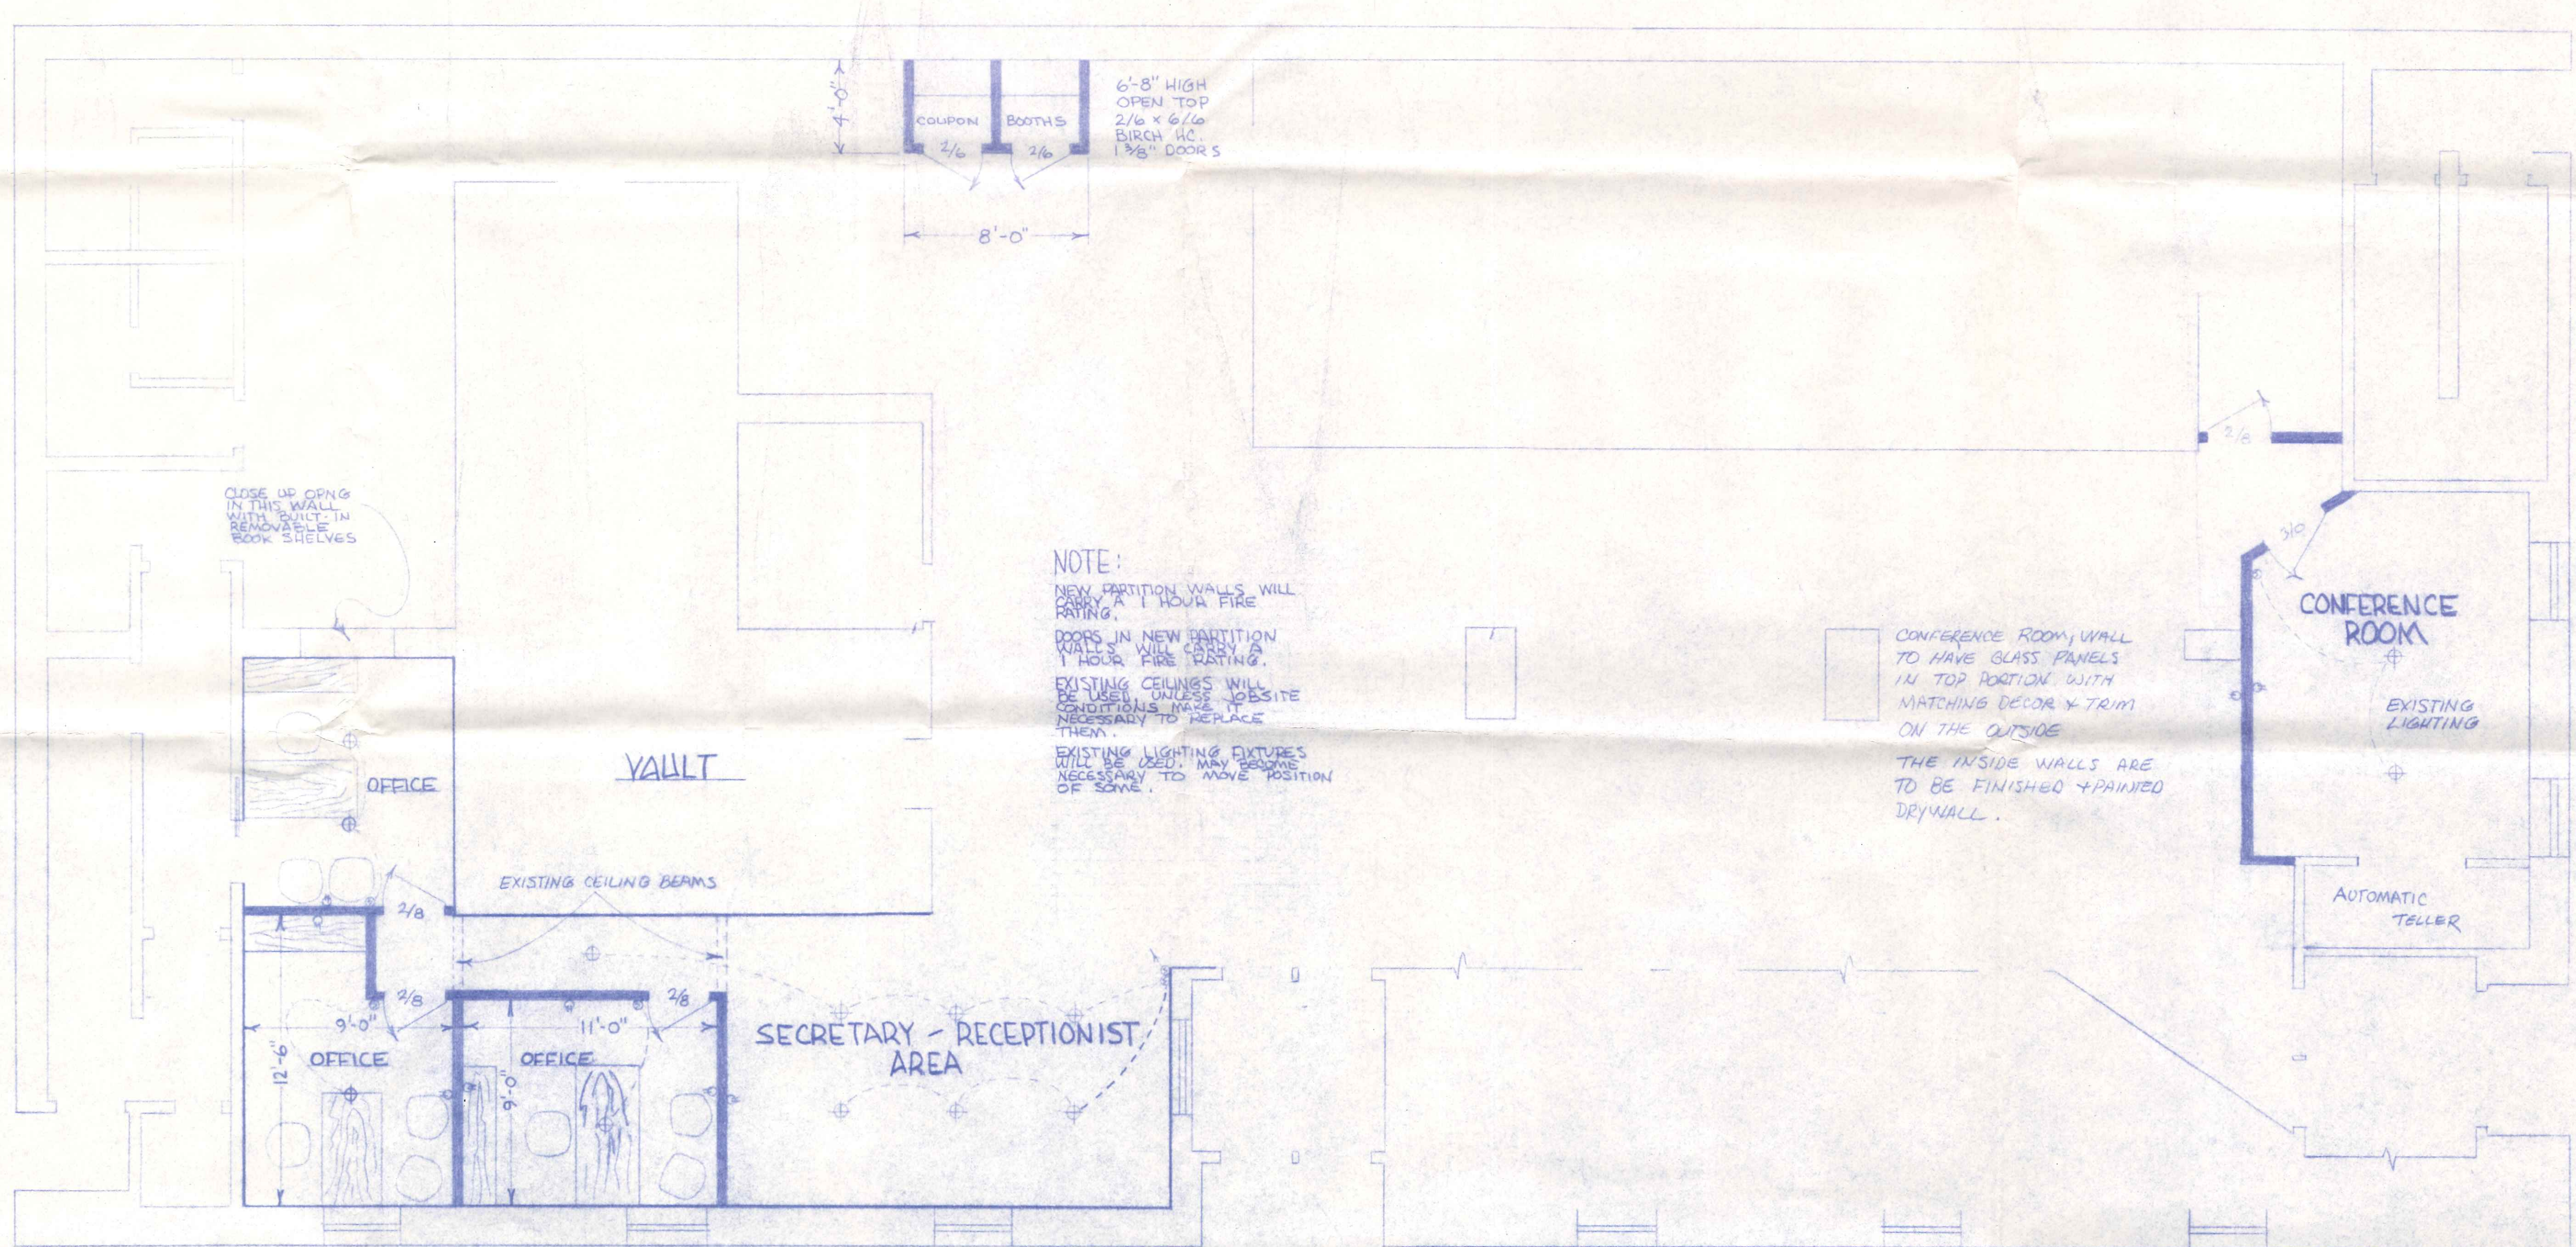

NOTE:  
 NEW PARTITION WALLS WILL CARRY A 1 HOUR FIRE RATING.  
 DOORS IN NEW PARTITION WALLS WILL CARRY A 1 HOUR FIRE RATING.  
 EXISTING CEILINGS WILL BE USED, UNLESS JOBSITE CONDITIONS MAKE IT NECESSARY TO REPLACE THEM.  
 EXISTING LIGHTING FIXTURES WILL BE USED, MAY BECOME NECESSARY TO MOVE POSITION OF SOME.

CONFERENCE ROOM WALL TO HAVE GLASS PANELS IN TOP PORTION WITH MATCHING DECOR & TRIM ON THE OUTSIDE.  
 THE INSIDE WALLS ARE TO BE FINISHED & PAINTED DRYWALL.

PARTIAL FIRST FLOOR PLAN

SCALE 1/4" = 1'-0"

REVISED MAY 16, 1983

RAUSCH LUMBER CO., INC.  
 NAPOLEON, OHIO

BANCOHIO NATIONAL BANK  
 NAPOLEON, OHIO  
 MAIN OFFICE REMODELING

DWN. BY R.F.R. FEB. 1, 1985