


ELEVATION - THE COMMUNITY BANK - NAPOLEON - MAIN OFFICE - $\sim \frac{1}{8}'' = 1'-0''$ 10-13-76

SINGLE FACE WALL MOUNTED DISPLAY

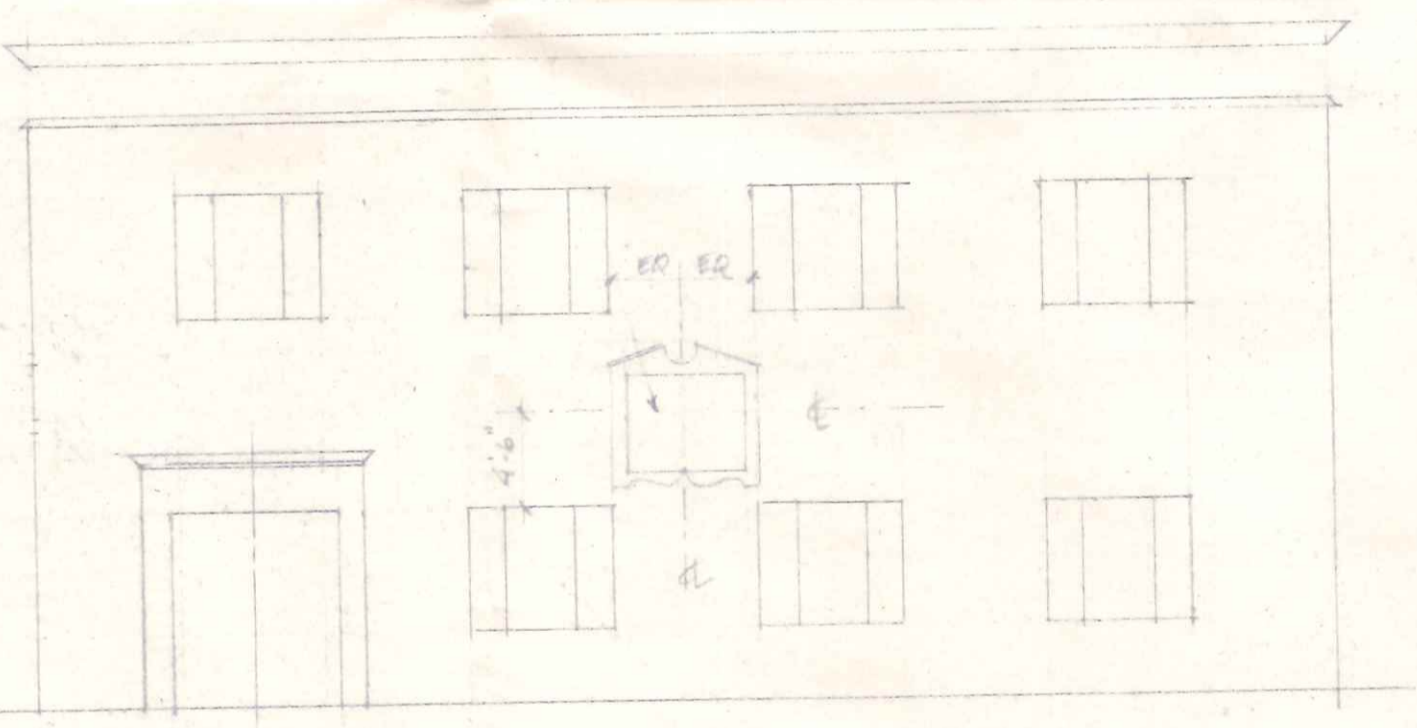

FRONT ELEVATION - THE COMMUNITY BANK - NAPOLEON $\sim \frac{1}{8}'' = 1'-0''$ MAIN OFFICE


CITY OF NAPOLEON
BUILDING DEPT.
Plan Approval
By RSJ Date 2-10-77

RECEIVED
FEB 19 1977
CITY OF NAPOLEON
BUILDING DEPT.
By RSJ

701
N.
Demp
St.

registered drawing number _____ design no. _____ color _____ unique styling and for engineering retain the sole property of artglo sign company columbus, ohio, until released in writing; customer agrees not to show, discuss or pass on any or all elements of this drawing to take proper care of and return all copies to artglo

project no. EXHIBITING PROGRAM - THE ZEPHYRUS CHANNEL
client MARSHALL FIELD - MAJOR OFFICE
scale 3/4" = 1'-0"
drawn by CFB

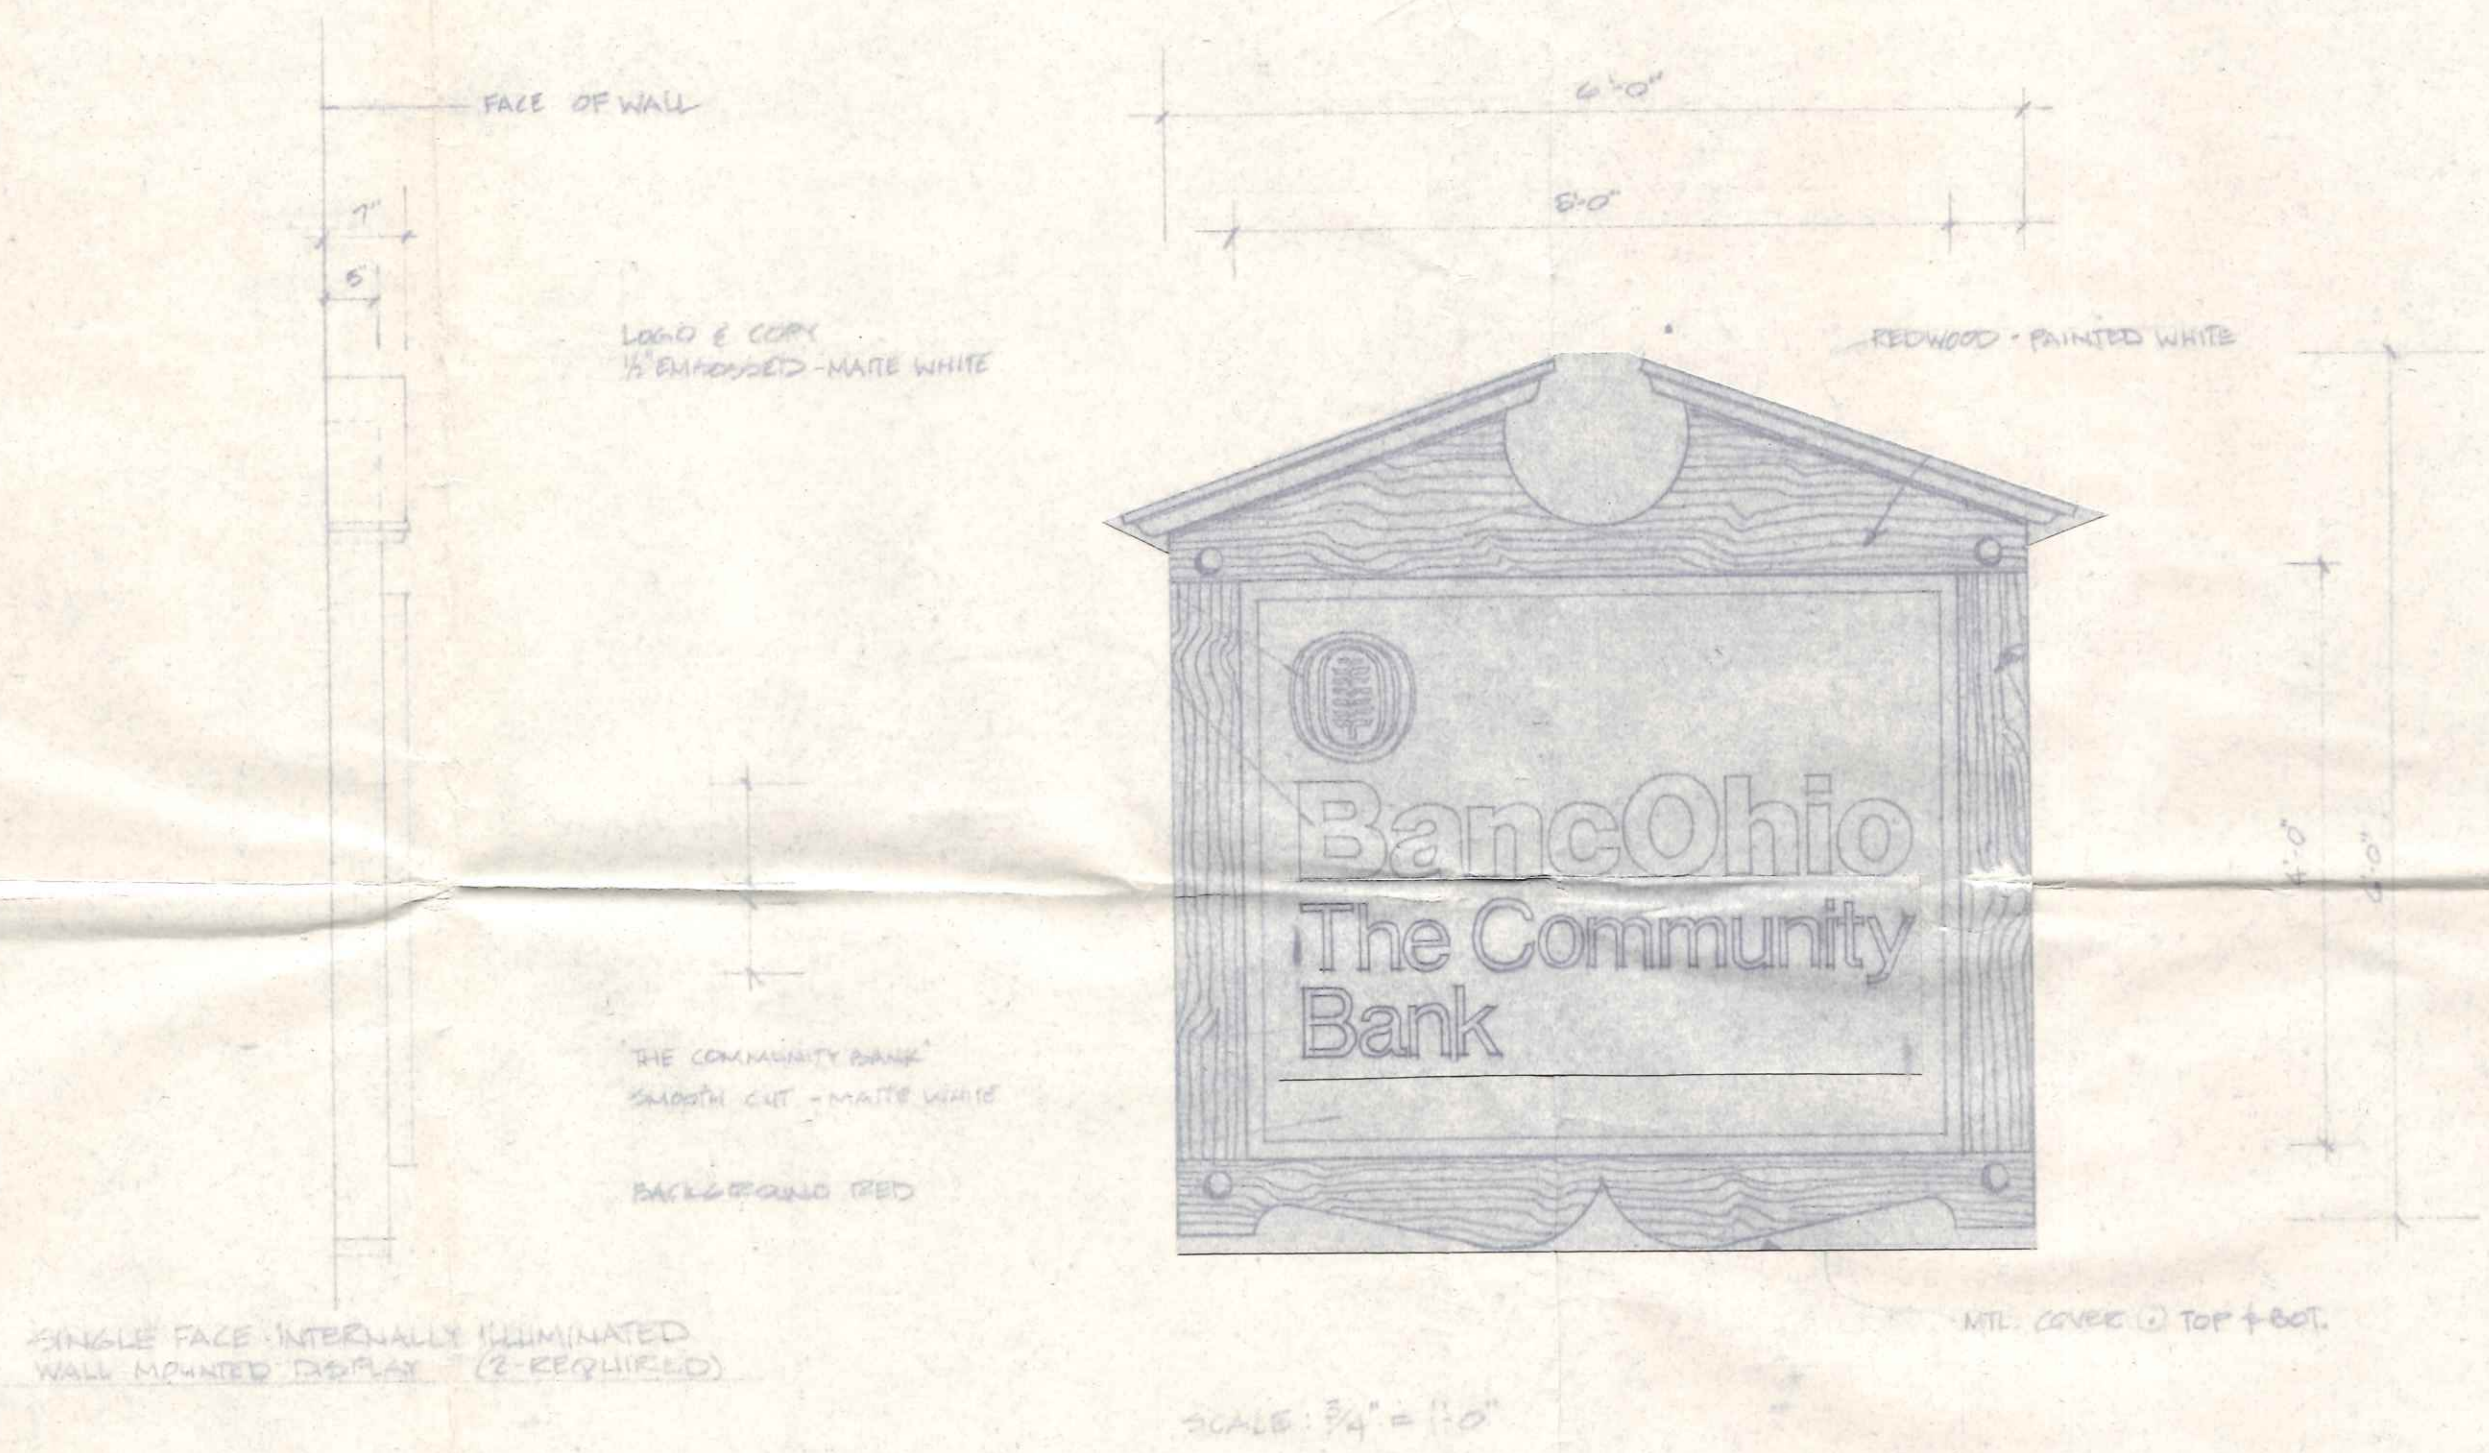

CITY OF NAPOLEON
BUILDING DEPT.
Plan Approval
By BA Date 2-10-77

RECEIVED
FEB 10 1977
CITY OF NAPOLEON
BUILDING DEPT.
BY BA

artglo sign company inc. 2631 johnstown rd. columbus, ohio 43219 p.o. box 19211 614/475 2300

