

SCANNED

Print Date: 10/06/2017

*ADD
10-11-17*



City of Napoleon Building Department

255 W. Riverview
P.O. Box 151
Napoleon, OH 43545
Phone: (419) 592-4010
Fax: (419) 599-8393
Email:

Sign Permit

Permit Number: P-17-0120
Expiration Date: 04/13/2018

Haley Kibisu
709 N PERRY ST

Napoleon, OH

Description:

\$35.00 Sign

Sign <= 50 Sq. Ft: 28 - \$35.00

Building Permit Info

Project Description:	Sign installation new business
Construction Value:	\$500.00
SG_Total sq ft of signs	28

Mark B. Spiess
Authorizing Signature

4-13-17
Date



CITY OF NAPOLEON
 BUILDING & ZONING DEPARTMENT
 255 W. Riverview Avenue, PO Box 151, Napoleon, OH 43545
 Phone: 419-592-4010 - Fax: 419-599-8393

APPLICATION FOR SIGN PERMIT

LOCATION OF PROPERTY: 709 North Perry Napoleon, OH 43545

OWNER NAME: Haley Kibisu + Melanie Wilson PHONE: 419-966-3621

OWNER ADDRESS: 709 N. Perry Street, Napoleon

CONTRACTOR NAME: Tom Barstelman PHONE: 419-592-5619

IS CONTRACTOR REGISTERED WITH THE CITY OF NAPOLEON? YES NO

SIGN INFORMATION

TYPE: POST WALL GROUND AWNING

DIMENSIONS: 48" X 84" (4' X 7') = TOTAL S.F. 28

** PLEASE INCLUDE ANY AND ALL SITE PLANS AND PLANS OF ABOVE SIGNS.

FEES:

\$35.00 BASE UP TO 50 S.F. OF SIGN, PLUS \$0.20 PER ADDITIONAL S.F., NOT TO EXCEED \$150.00 (100-3100-46610)

\$5.00 FLAT FEE FOR TEMPORARY SIGNS, TEMPORARY SPECIAL EVENT SIGNS, AND PORTABLE SIGNS OTHER THAN THOSE EXEMPT FROM FEE. (SEE BELOW)

NO FEE REQUIRED FOR TEMPORARY AND EASILY REMOVABLE 1ST AMENDMENT SIGNS, OR SIGNS RELATED TO RELIGIOUS OR CHARTIABLE CAUSES OR EVENTS.

ESTIMATED CONSTRUCTION COST \$ 500.00


[Signature]
 APPLICANT SIGNATURE

4-12-17
 DATE

P-17-0120

Batch 30516 Check 1002 Date 4-13-17

84"±

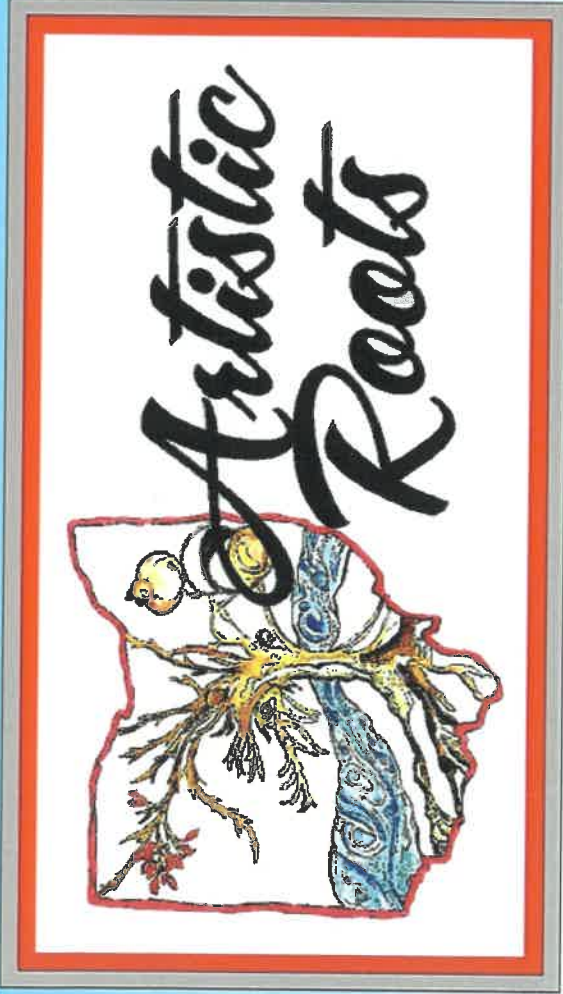

48"±

30 1/2" v.o.



1 Elevation / Flat Pan Lexan Face

96 1/2"±


Flowers • Pottery •
The Best of Ohio Fair

10"

2 Elevation / Window Vinyl
Shown in thick for sketch purposes only

contact:
Borstelman Graphics
419-592-5619
bgraphics@emberrmail.com

client:
Artistic Roots
location:
Napoleon, Ohio

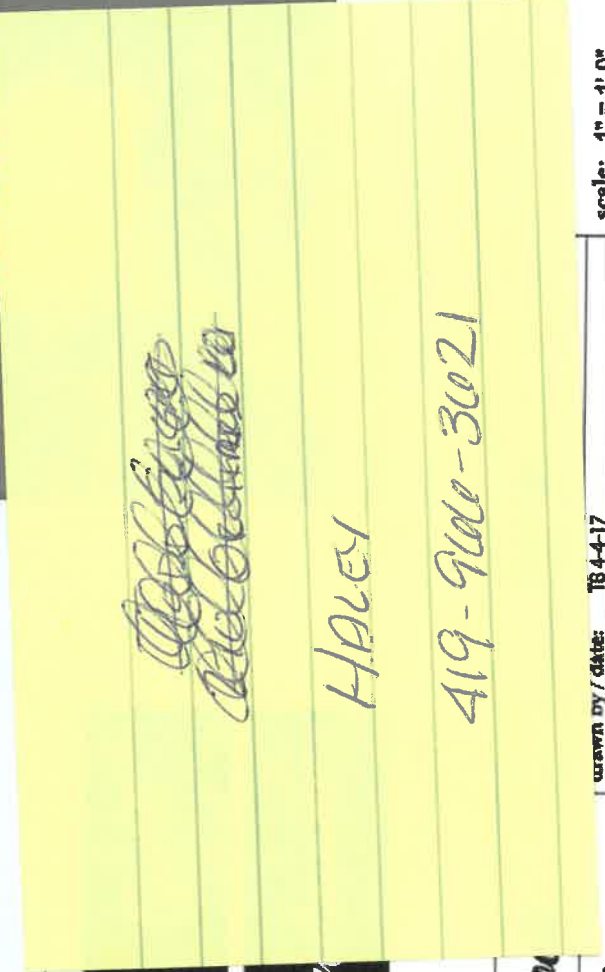

drawn by / date: TB 4-4-17
revs/for: TB 4-6-17
scale: 1" = 1'-0"





① Elevation



contact:
Borstelmann Graphics
419-592-5619
 bgraphics@erbarqmail.com

client:
Artistic Roots
 location:
 Napoleon, Ohio

sign type: **Signage Elevation**
 filenames: **ArtisticRoots 4-4-17**
 drawn by / date: **TB 4-4-17**
 revisions: **TB 4-6-17**
 scale: **1" = 1'-0"**

