

CITY OF NAPOLEON
ENGINEERING DEPARTMENT

SIGN PERMIT

(Please Print or Type)

Owner's Name *Nicholas Avina (DBA AVINA VIDEO+GIF)*

Address *716 N. Perry - Napoleon, OH*

Builder *AVINA SIGN*

Address *7814 W. Central - Toledo*

Tel.

SIGN

BILLBOARD

AWNING

MARQUEE

Location of Project: *716 N. Perry - Napoleon OH*

Additional Information: *9' TO GRADE FROM SIDE WALK - LIGHTS AWNING SIGN*

Dimensions *42" x 8' WITH 8' x 6' 1/2"*

Square Feet *PAID*

Date *4/12-88*

Signature of Applicant *[Signature]*

APR 15 1988

White - Applicant

Application Must Be Accompanied with Sketch and Description of Proposed Installation
Yellow - Clerk-Treasurer


Pink - Engineering

Gold - County Auditor

Do Not Write Within Boxed Area.
For Engineering Office Use Only.

Permit No.	00371
Issued	4-12-88
By	E. CLOON HUBER
Estimated Cost	6000.00
Base Fee	200.00
Add	13.00
Total Fee	1100.00

TOP ELEVATION

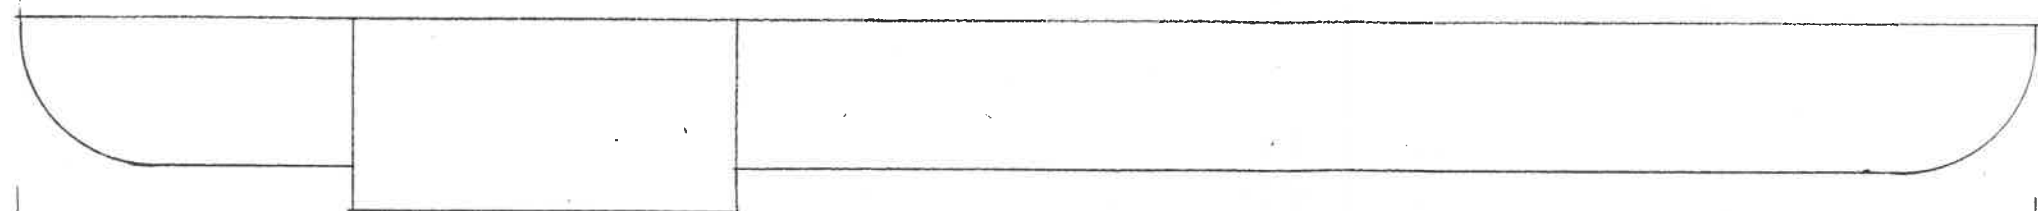

42'

42' - 10"

8'


15'



VIDEO & GIFTS

18"

9'-0" AS PER VARIANCE

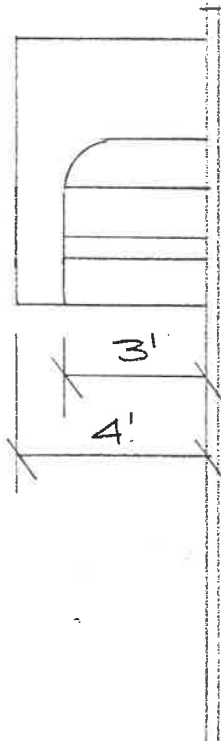

SIDE ELEVATION

MT CANOPY TO WOOD FACIA
BURGANDY STRIPES & COPY
IVORY BKGD.
SCOTCHCAL GRAPHICS

FRONT ELEVATION
LIGHTED CANOPY

Building Inspector's Copy

drawn by S.K.

date 4-12-88

revisions

scale 1/4" = 1'-0"

drawing no.

approved by

Harmon
Sign Co.

salesman
SCOTT SMITH

location
NAPOLEON, OH.

client / address
AVINA VIDEO
& GIFTS

COPYRIGHT HARMON SIGN CO 4-12-88