


720 N PERRY

EMMEL'S APPALIANCE	
FIRE DAMAGE REPAIRS	
SCALE AS SHOWN	
FLOOR PLAN	ELEVATIONS
CROSS SECTION	
McDONALD'S DESIGN AND BUILD INC.	
	1 of 3



JOIST SCHEDULE				
QUAN	MARK	TYPE	LENGTH	REMARKS
17	J1	AHG	24'-6"	

ACCESSORIES			
DESCRIPTION	QUAN	LENGTH	REMARKS
2x4x14x4 HRZ BRDG	27	20'-0"	FIELD CUT
JOIST ANCHORS	36	STD.	BENT

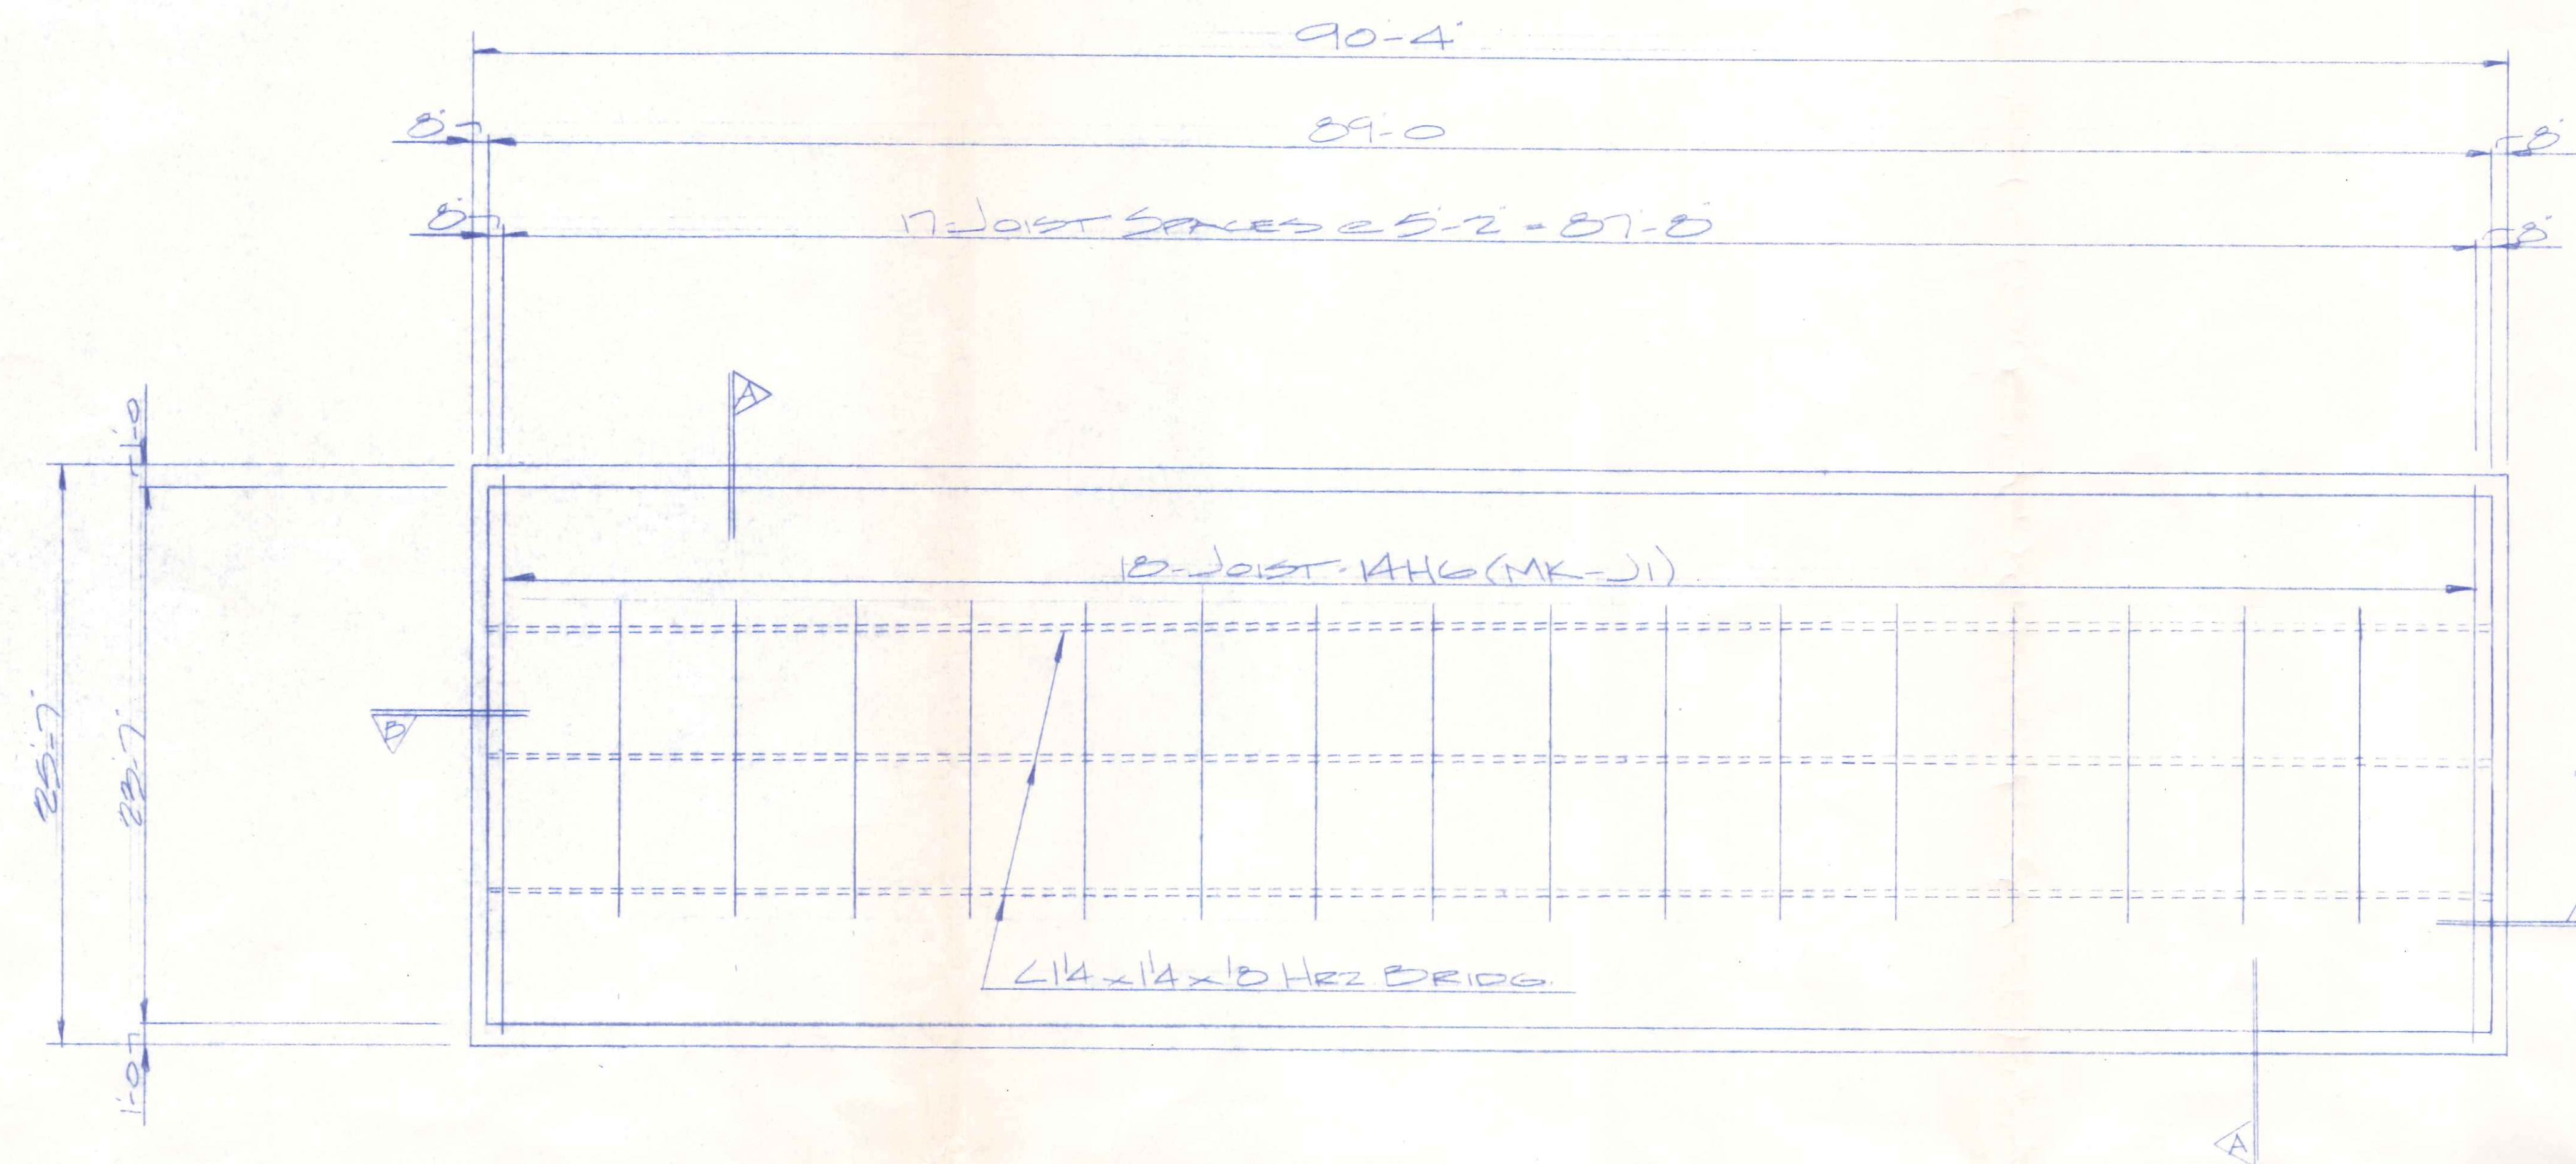


Roof Joist Plan

JOIST NOTES
 PRODUCT OF OSCAR INC.
 SHOP PAINT ONE COAT STD.
 OXIDE PRIMER.

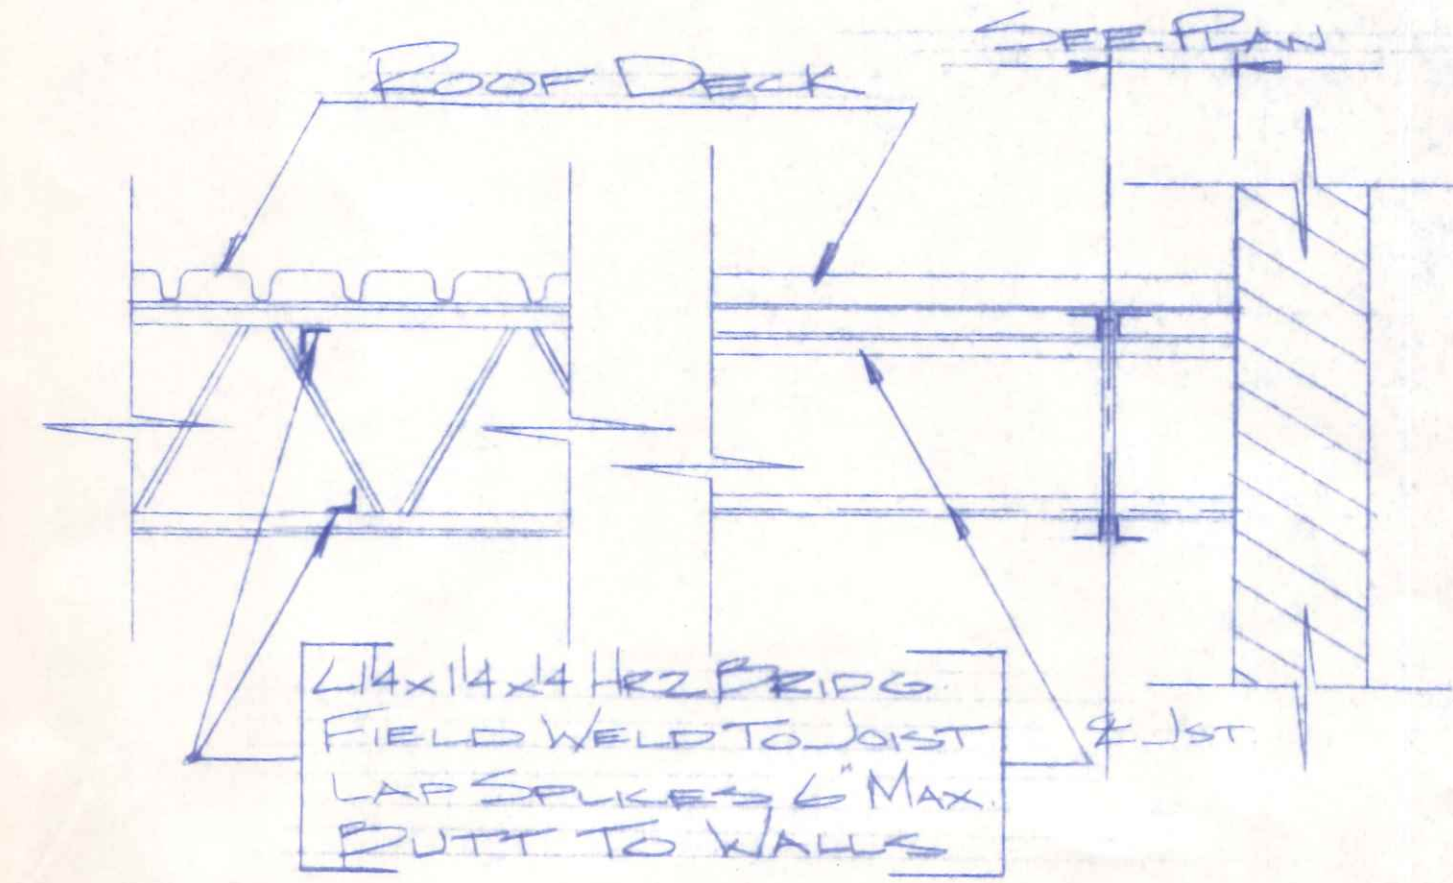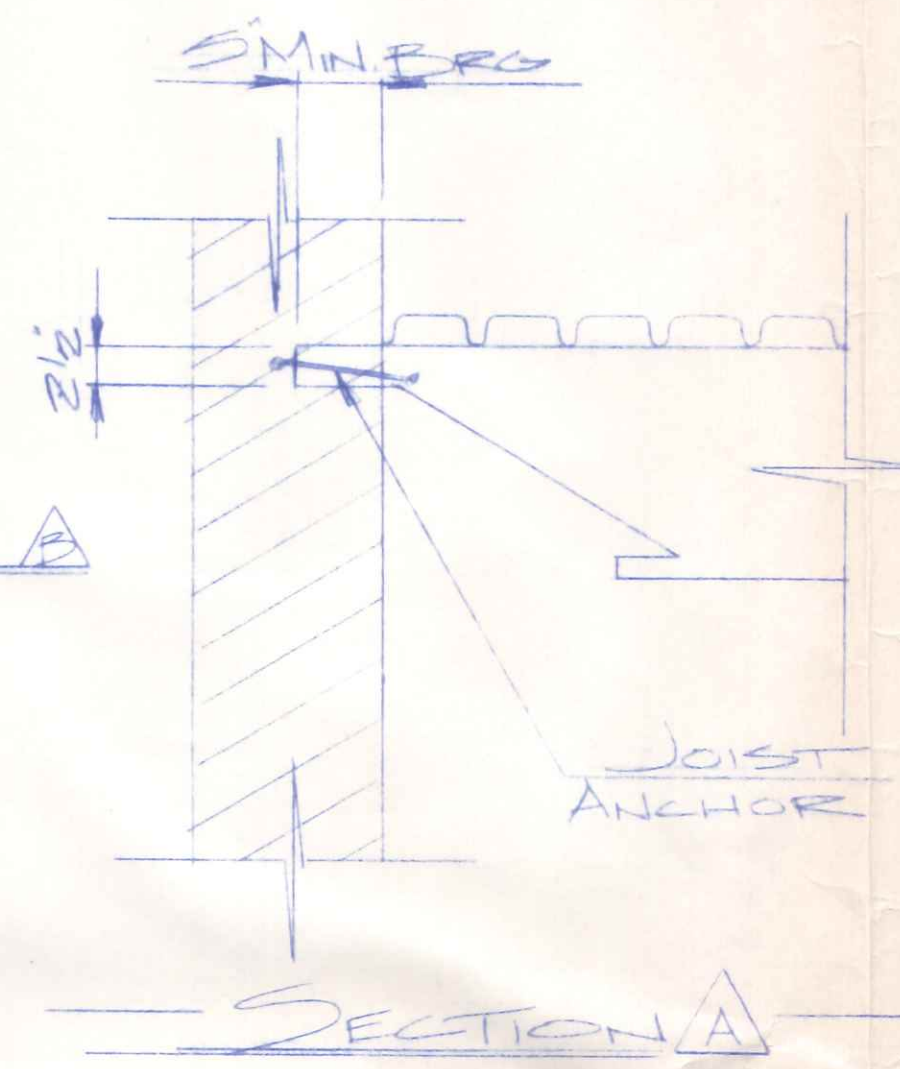

SECTION A-A

SECTION B-B

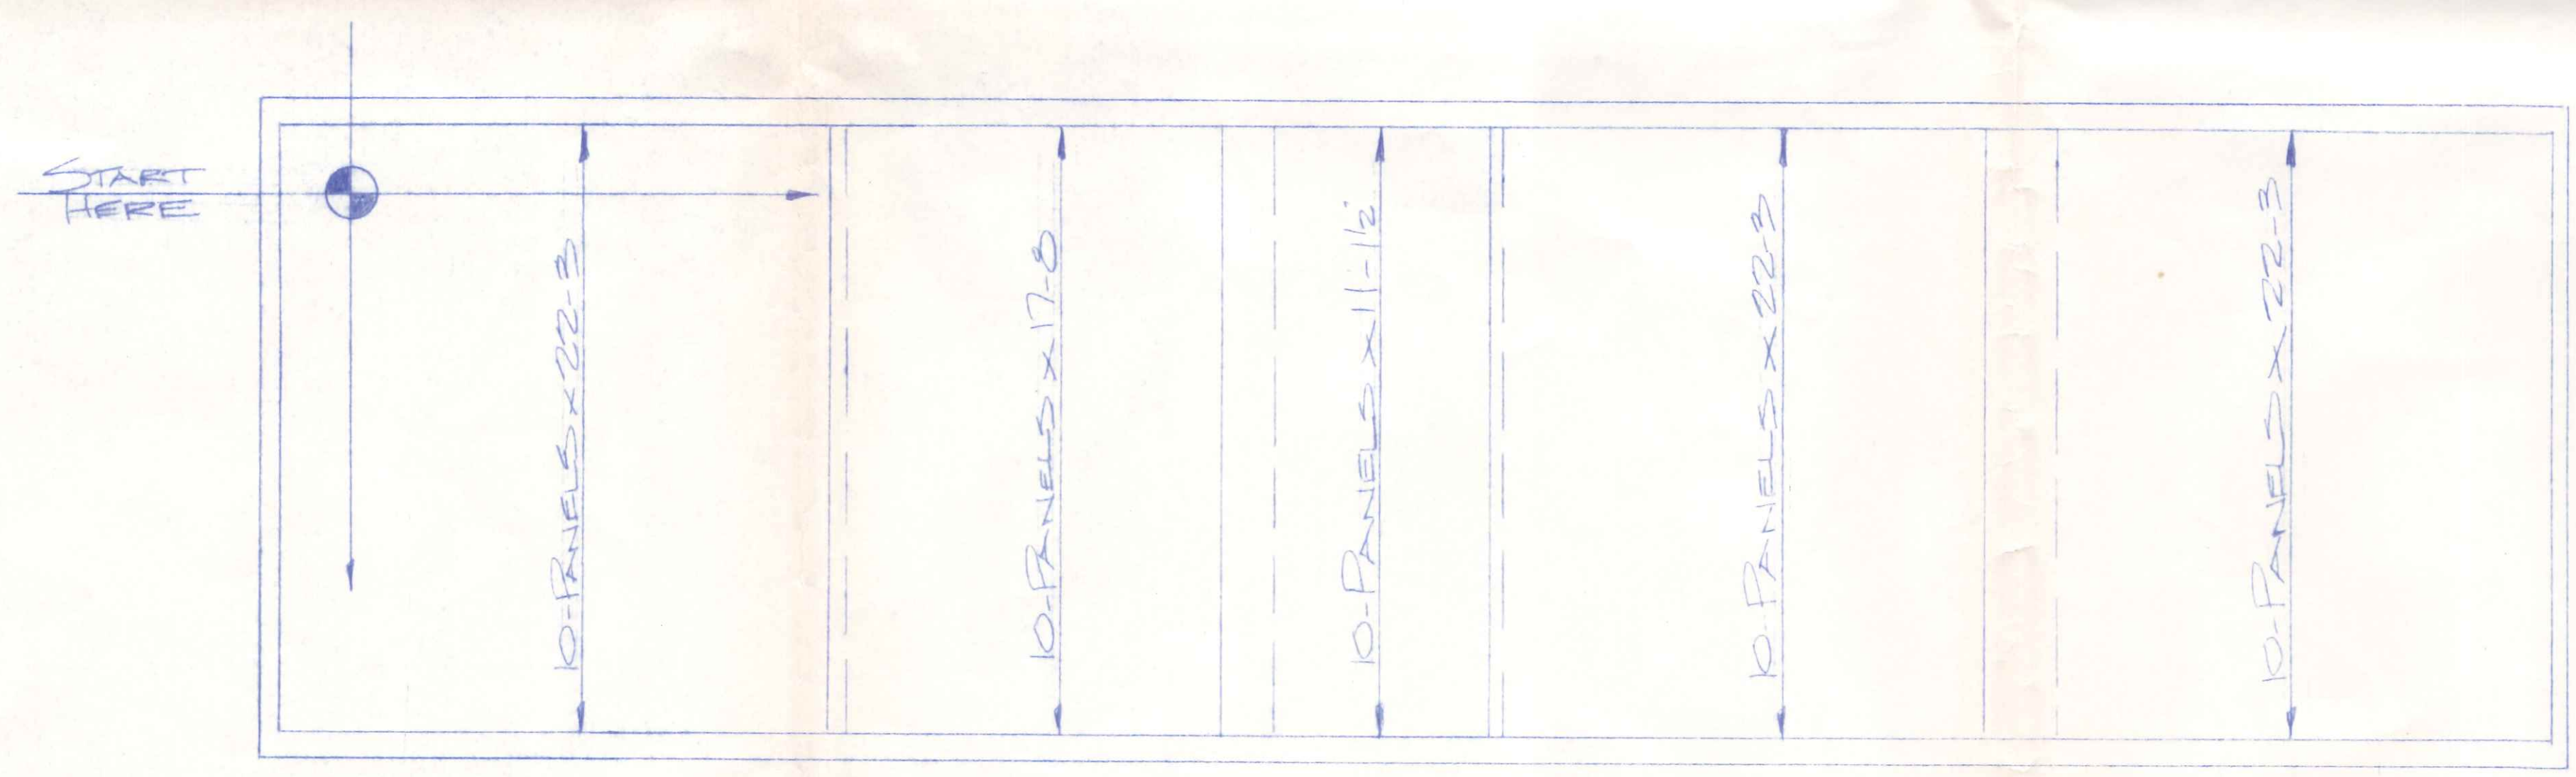

Roof Deck Plan

Roof Deck Schedule
 TYPE FW-12x22GA (PAINTED)



- 30 - PANELS x 22'-3"
- 10 - PANELS x 17'-8"
- 10 - PANELS x 11'-1/2"



PANEL SECTION

Roof Deck Notes
 PRODUCTS OF WHEELING CORRUGATING CO.
 FIELD CUT TO FIT AT OPENINGS, OFFSETS,
 EDGES AND WALLS WHERE REQD.
 MINIMUM LAP 2' AT SUPPORTS.
 ATTACH ENDS AND AT INTERMEDIATE
 SUPPORTS USING A 12-6-12 (SCI STD)
 PATTERN, WHEN SPANS EXCEED 5'-00".
 FASTEN SIDE LAPS TOGETHER AT MID-SPAN
 USING WELDS OR SCREWS.
 TOUCH UP ALL DAMAGED PAINT SURFACES.

JOIST & ROOF DECK	9.11.84	DRW
EMMELA APPLANCE		TJM
DEFIANCE-OHIO		REVISED
MCDONALD CONST. CO.		
MOSS ENGINEERING CORP.		84678
Engineering Building Products		3
2020 LAKEVIEW DR.		FT. WAYNE, IND.

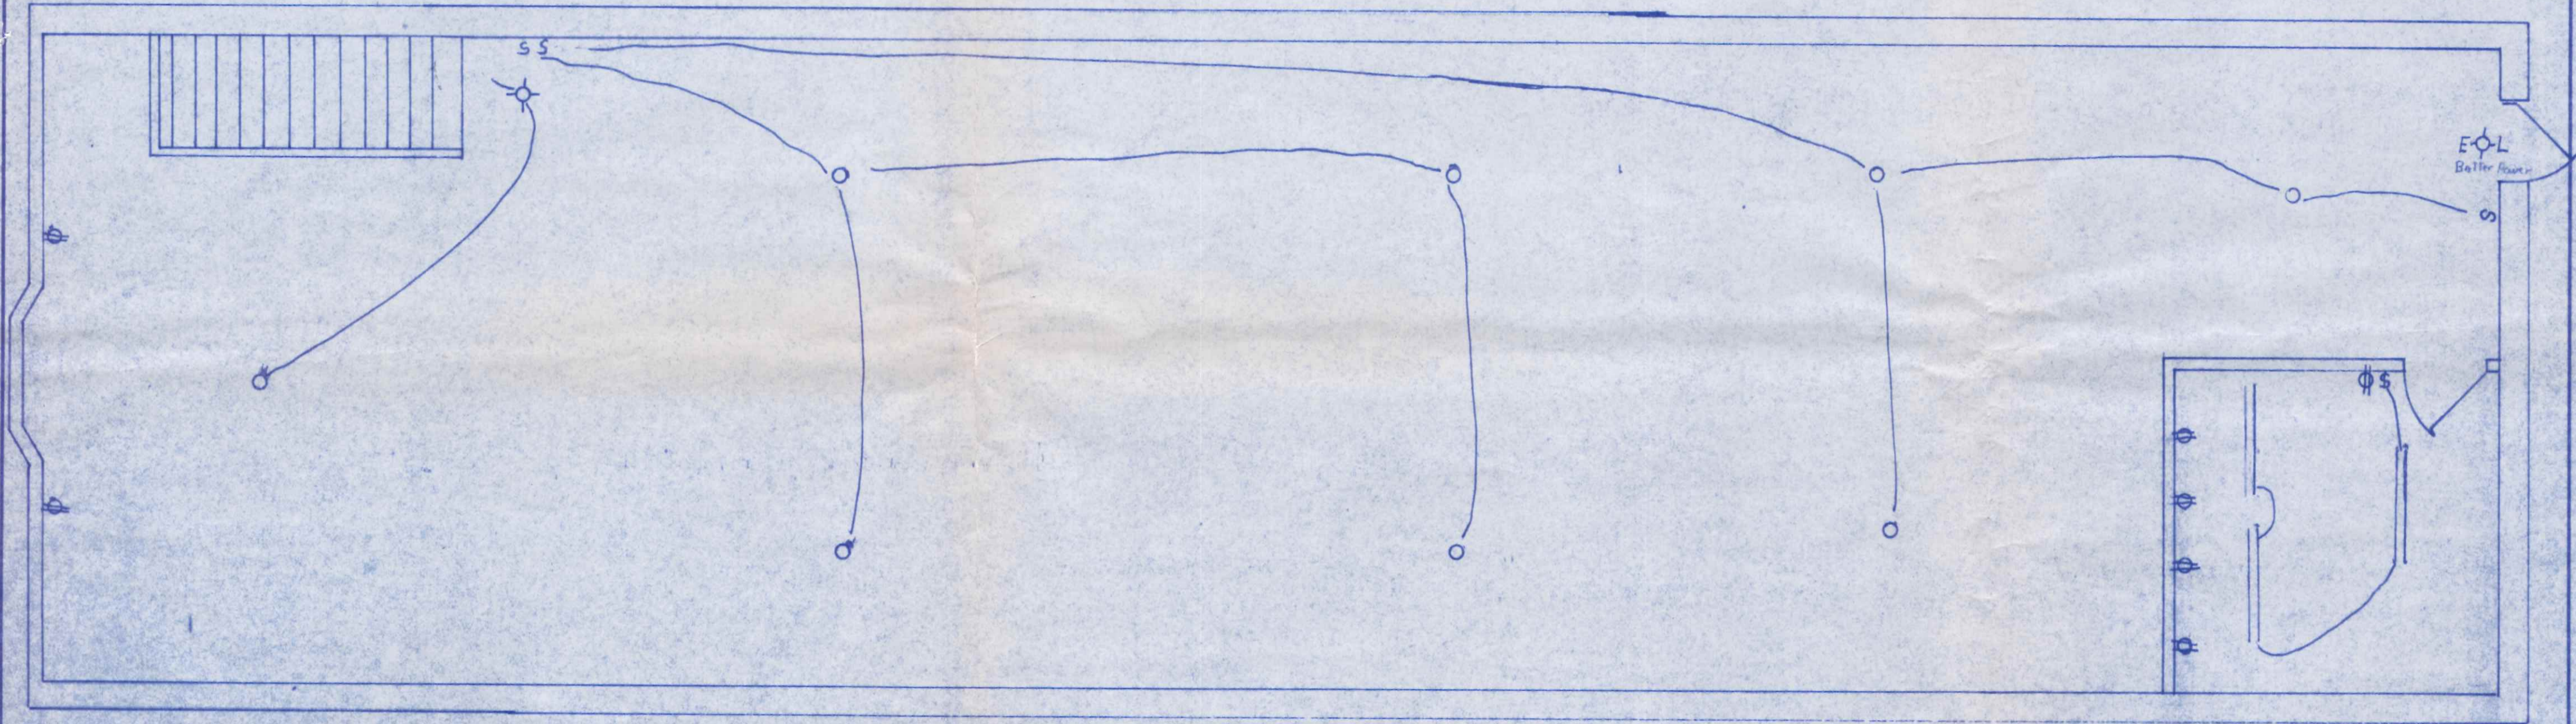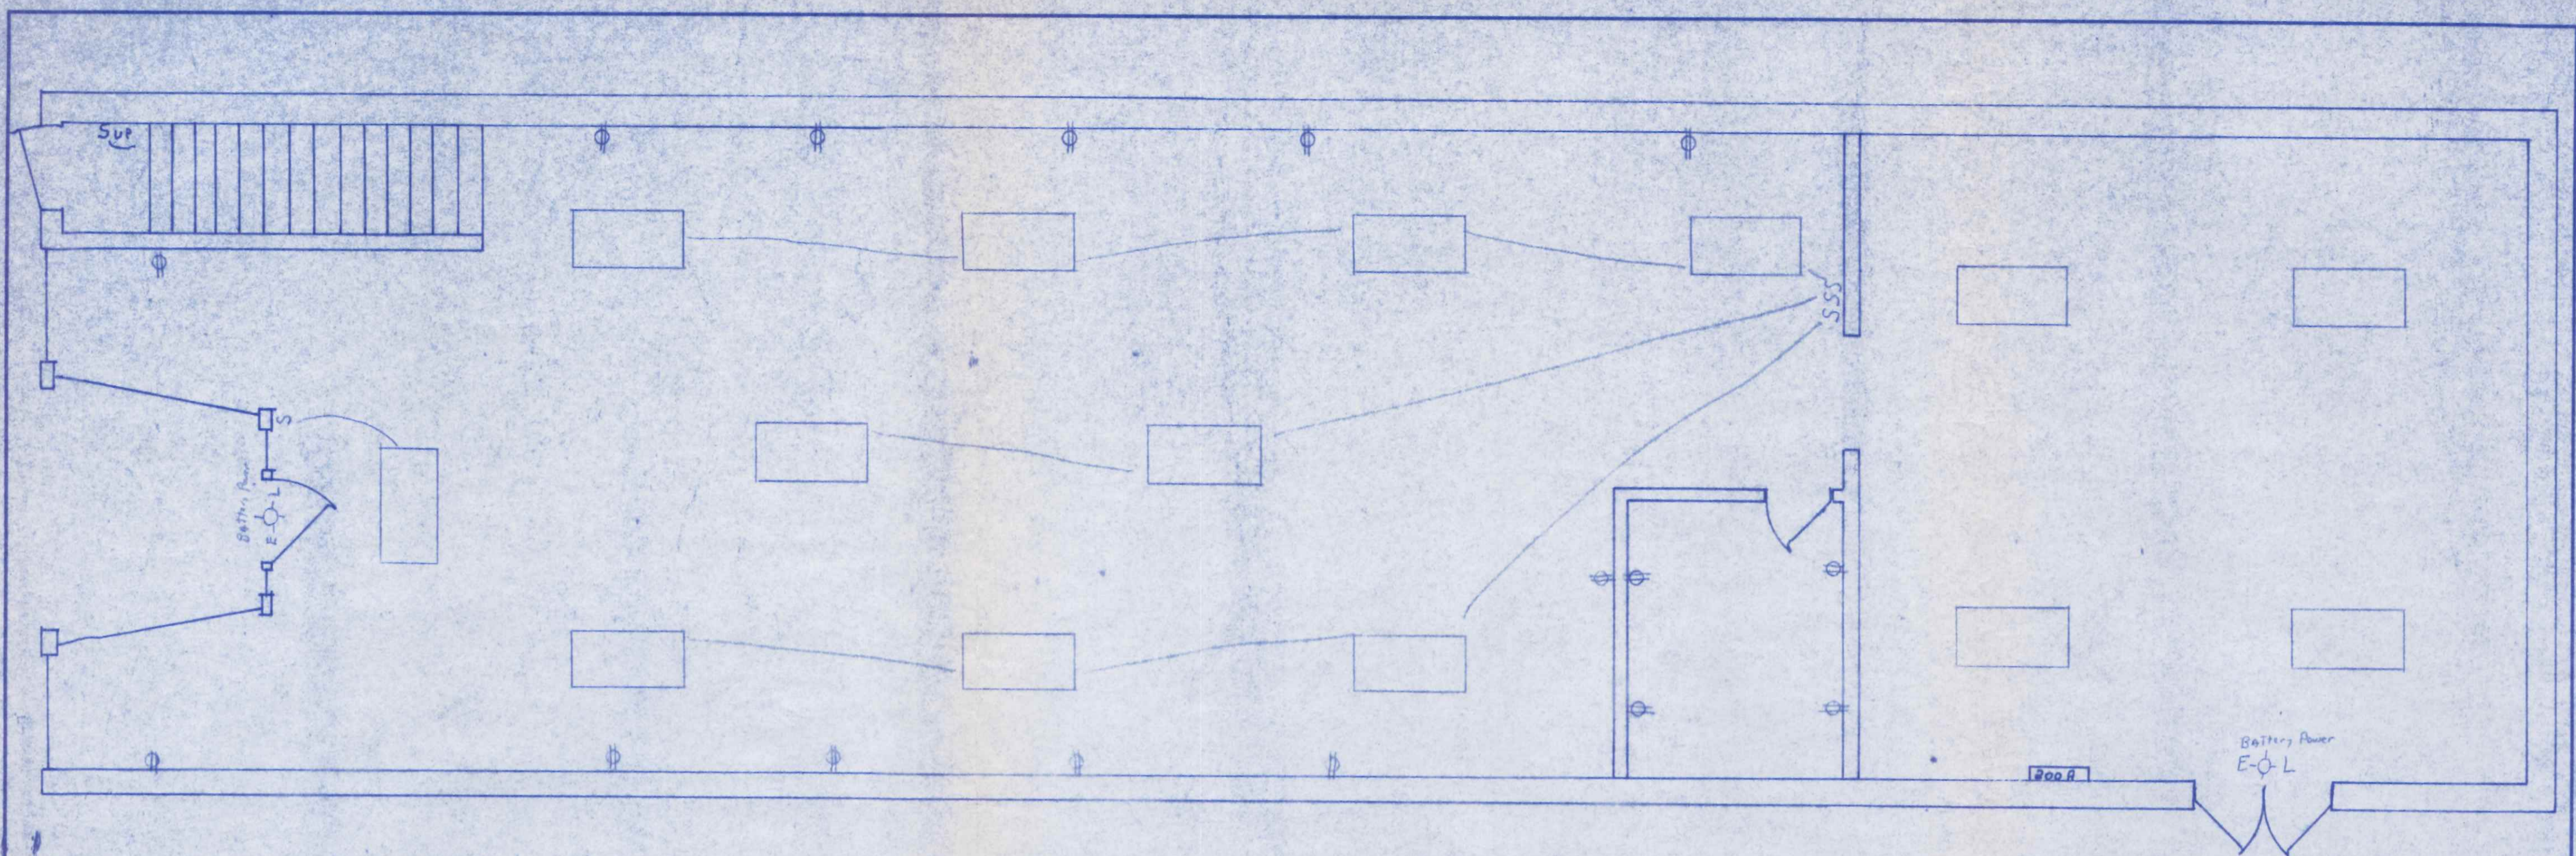

EMMEL'S APPLIANCE		
SCALE: 1/4"=10"	APPROVED BY:	DRAWN BY:
DATE:		REVISED:
ELECTRICAL HVAC		
		DRAWING NUMBER: