



SOUTH ELEVATION
SCALE 1/4" = 1'-0"

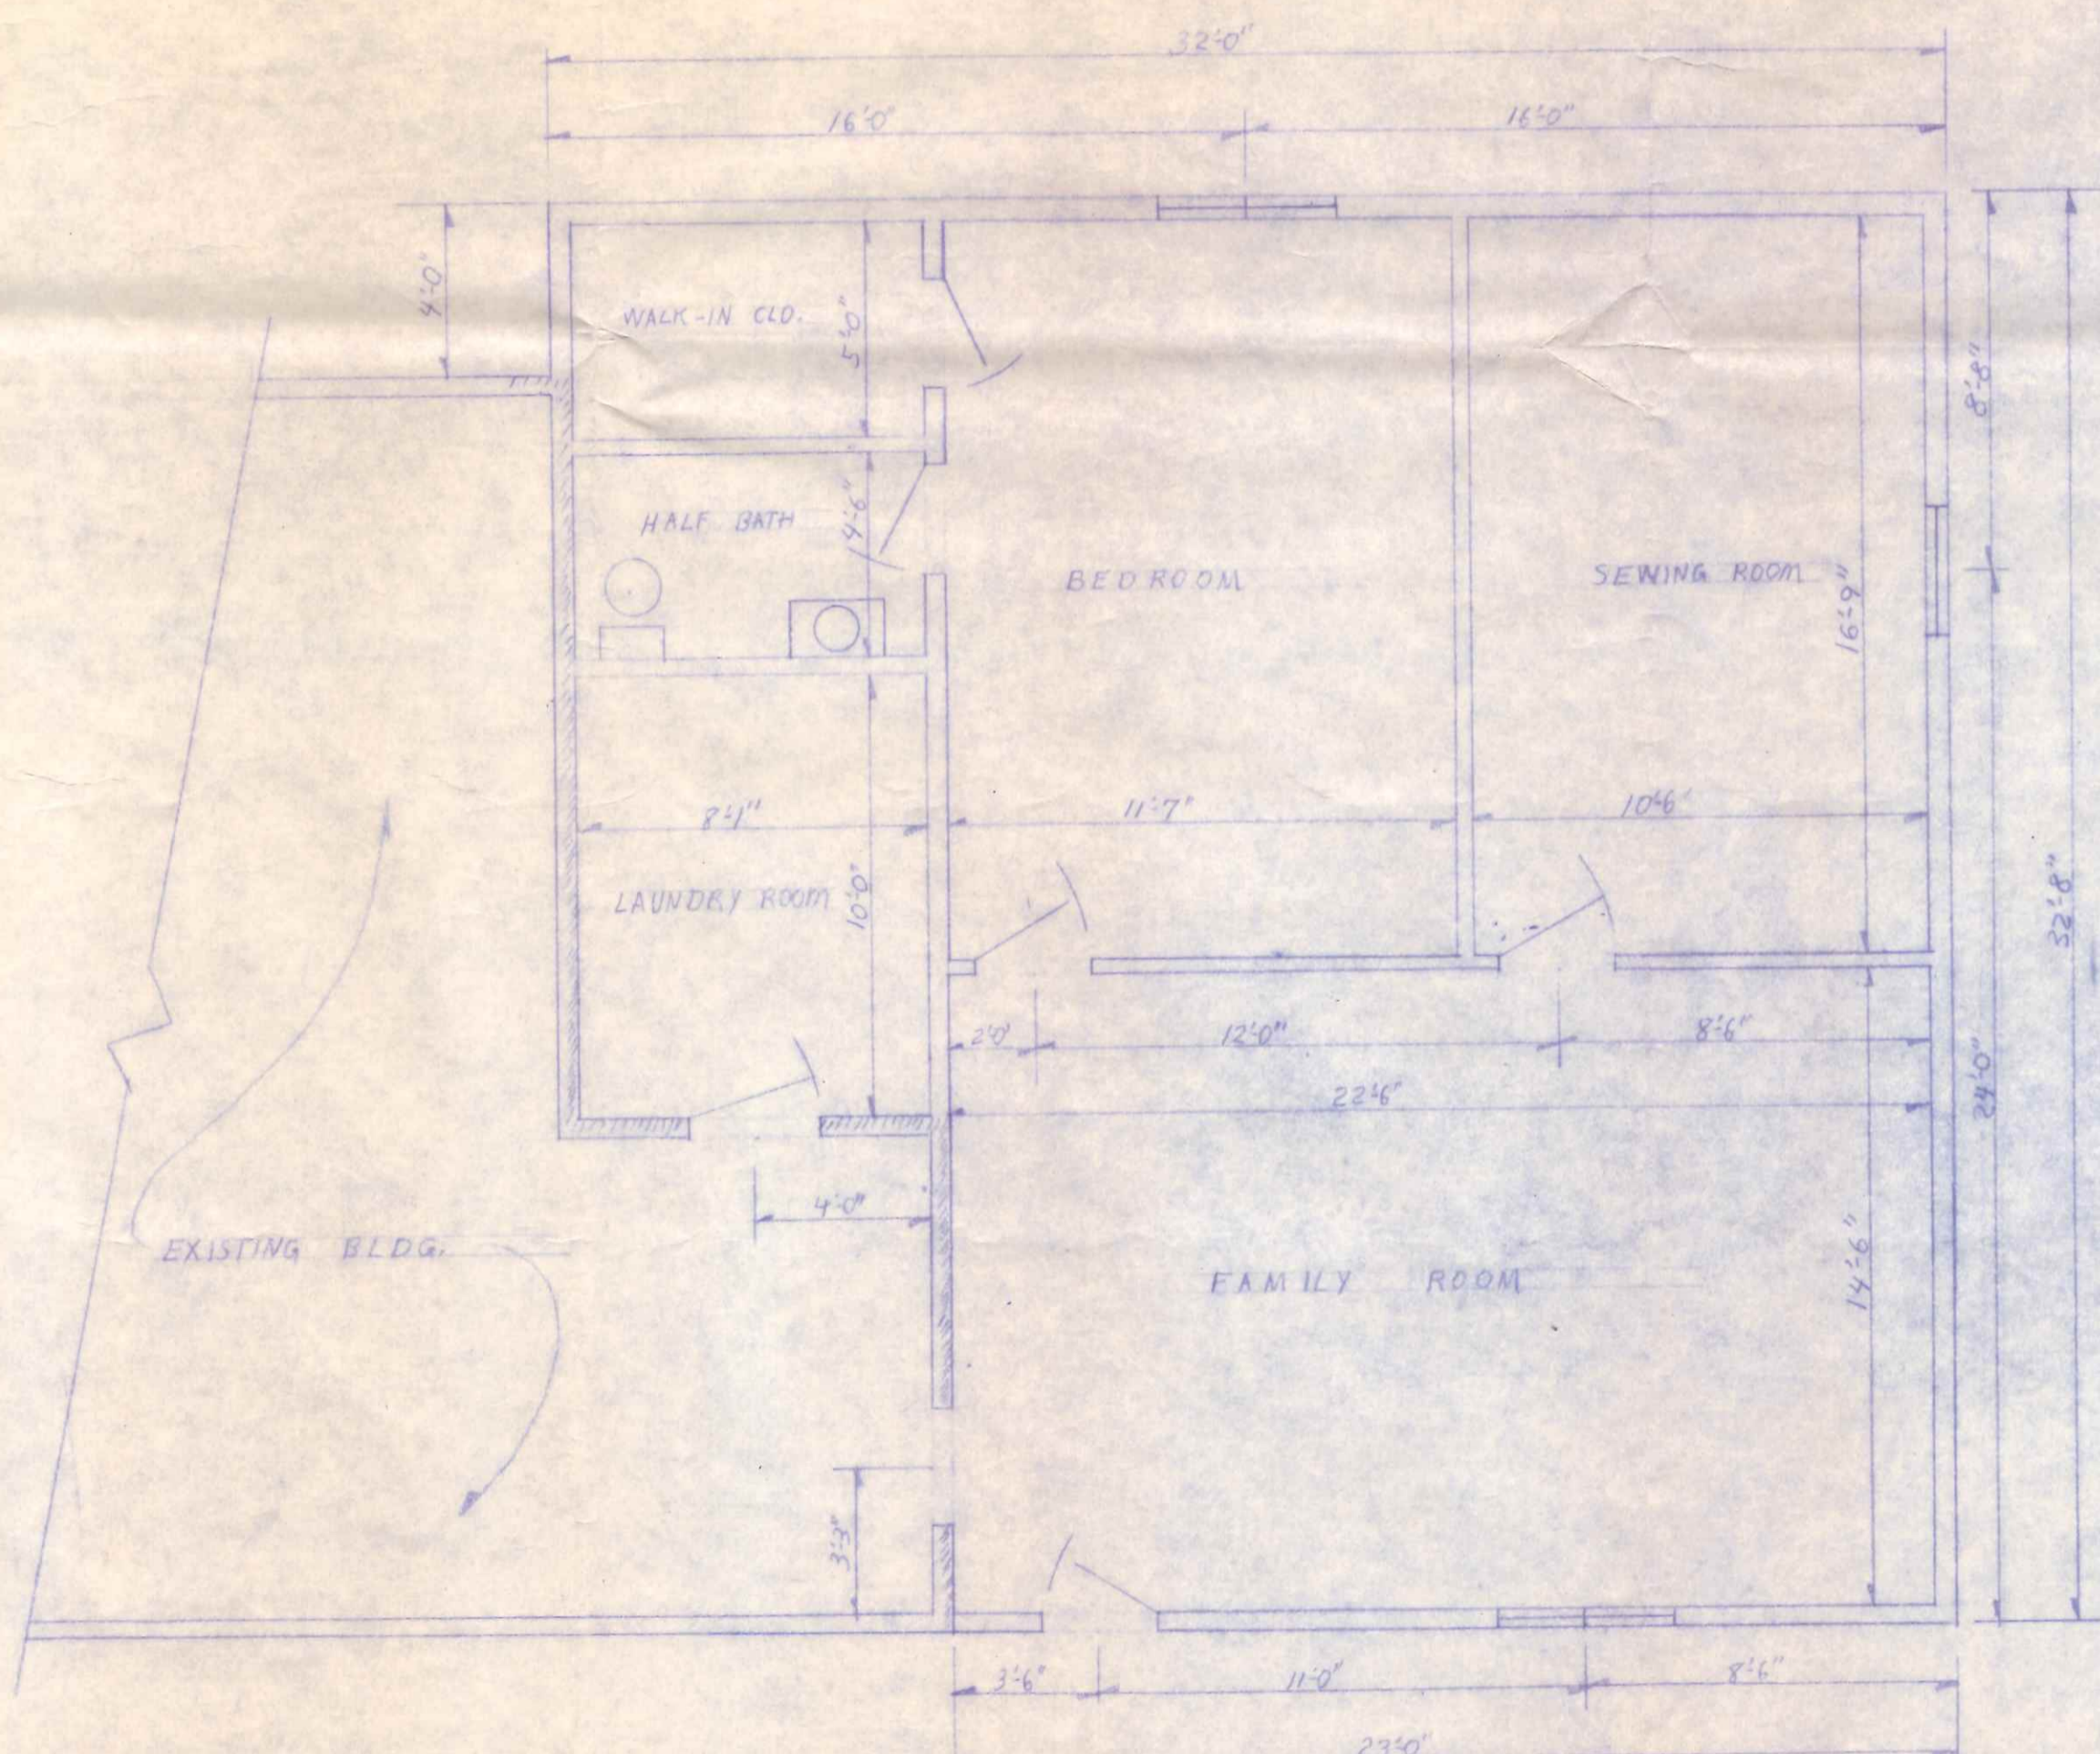

PROPOSED FLOOR PLAN
SCALE 1/4" = 1'-0"

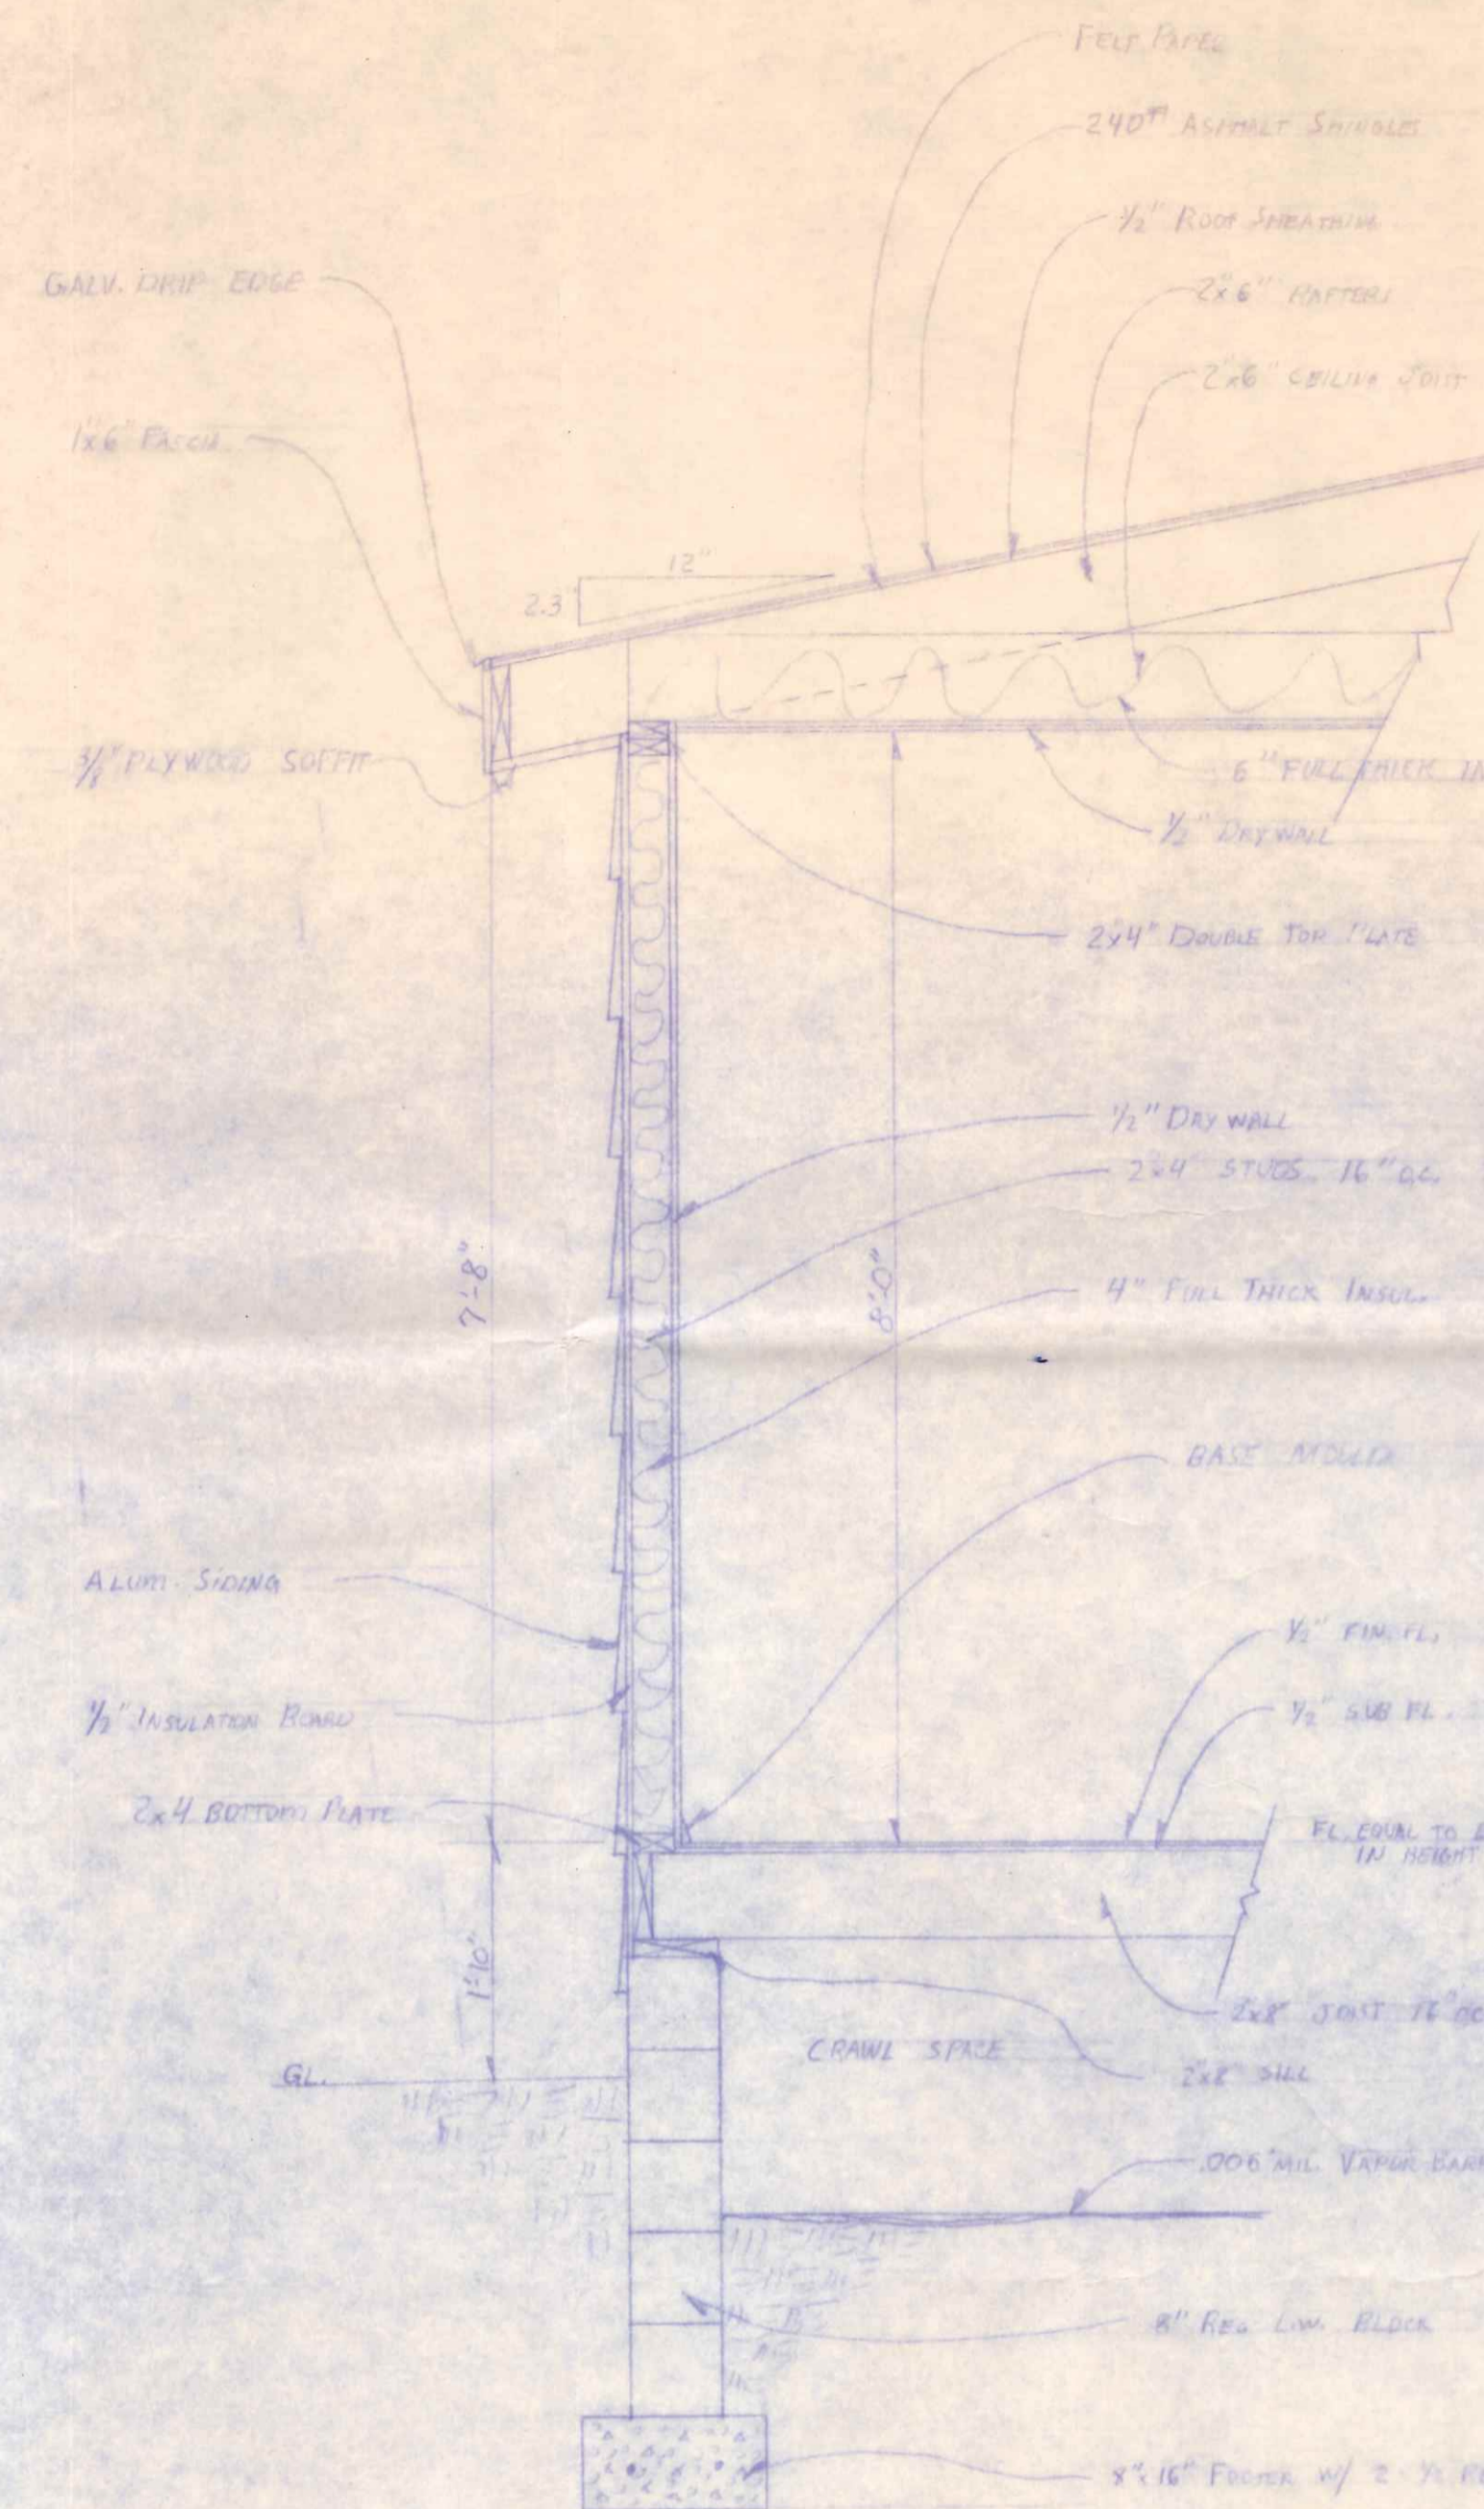

TYP. WALL SECTION
SCALE 1/4" = 1'-0"

Idle S. Per

MATERIAL		TOLERANCE UNLESS SPECIFIED		FOUR COUNTY JOINT VOCATIONAL SCHOOL	
PLATING		FRACTIONS	± 1/64	Proposed Addition For Mr. & Mrs. C.	
HEAT TREAT		2 PLACE DEC.	± .010	DRAWN BY	BYT
		3 PLACE DEC.	± .005	MAX. OSTRANDER	
		ANGLES	± 1/2°	DATE	SCALE
		CHECKED BY		4/17	
		RELEASED			NO.