

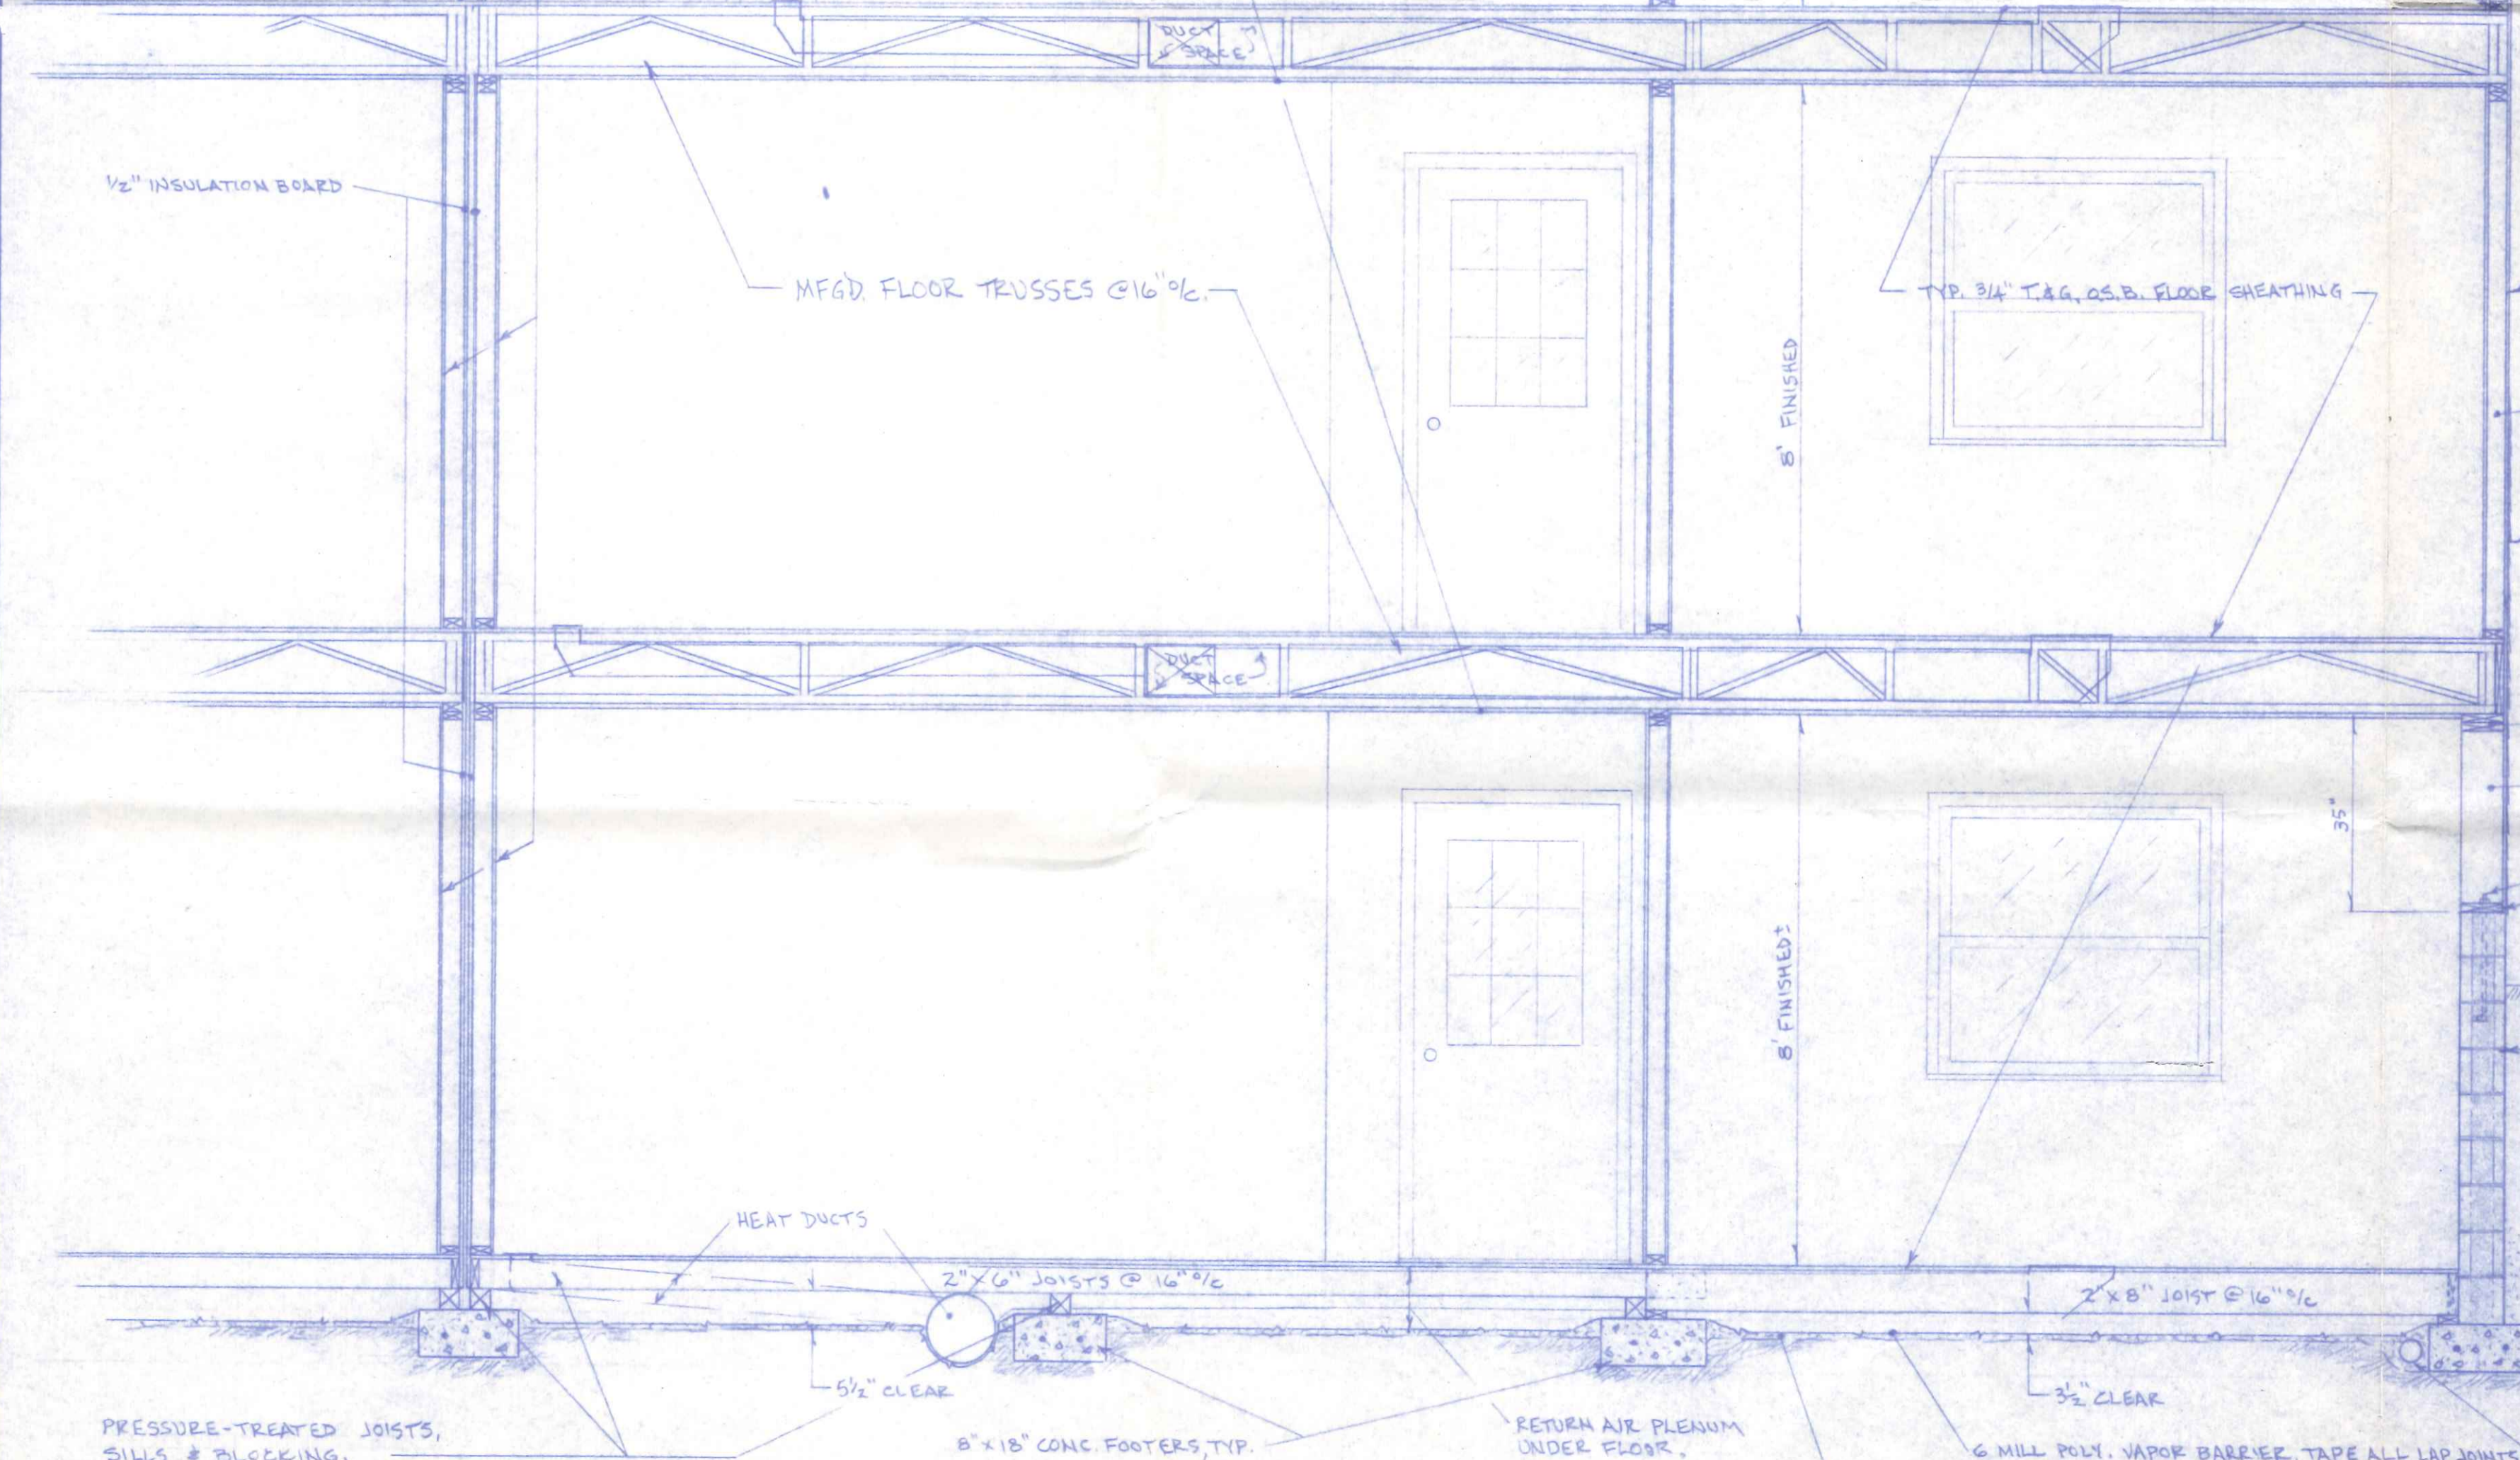


SITE PLAN
1" = 20'

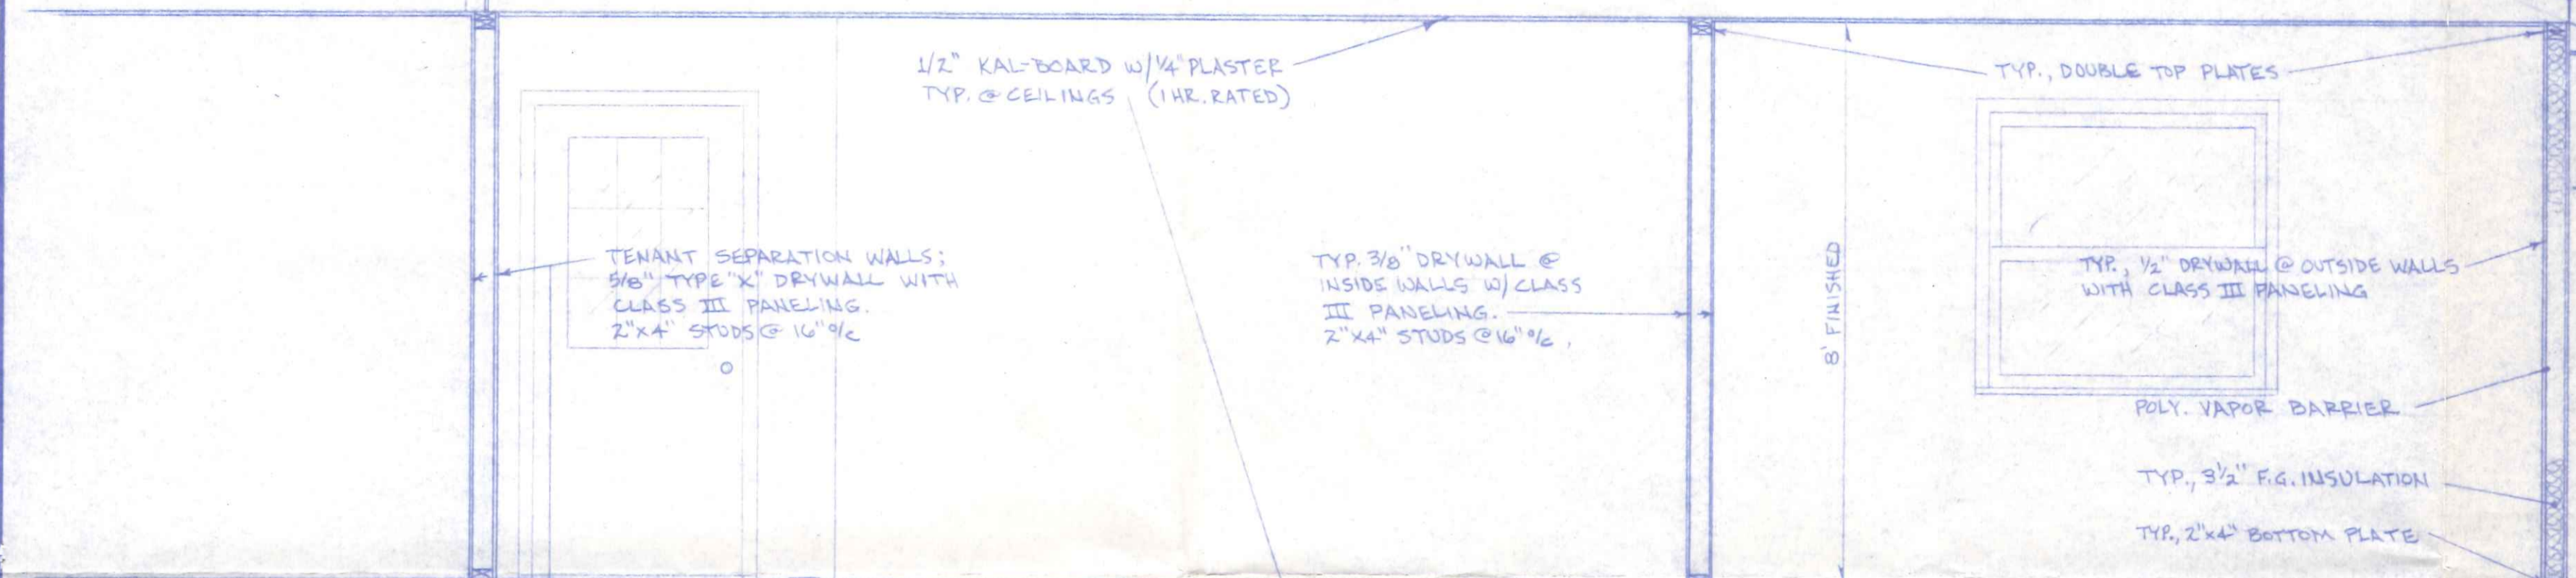

SECTION "A"
1/2" = 1'-0"

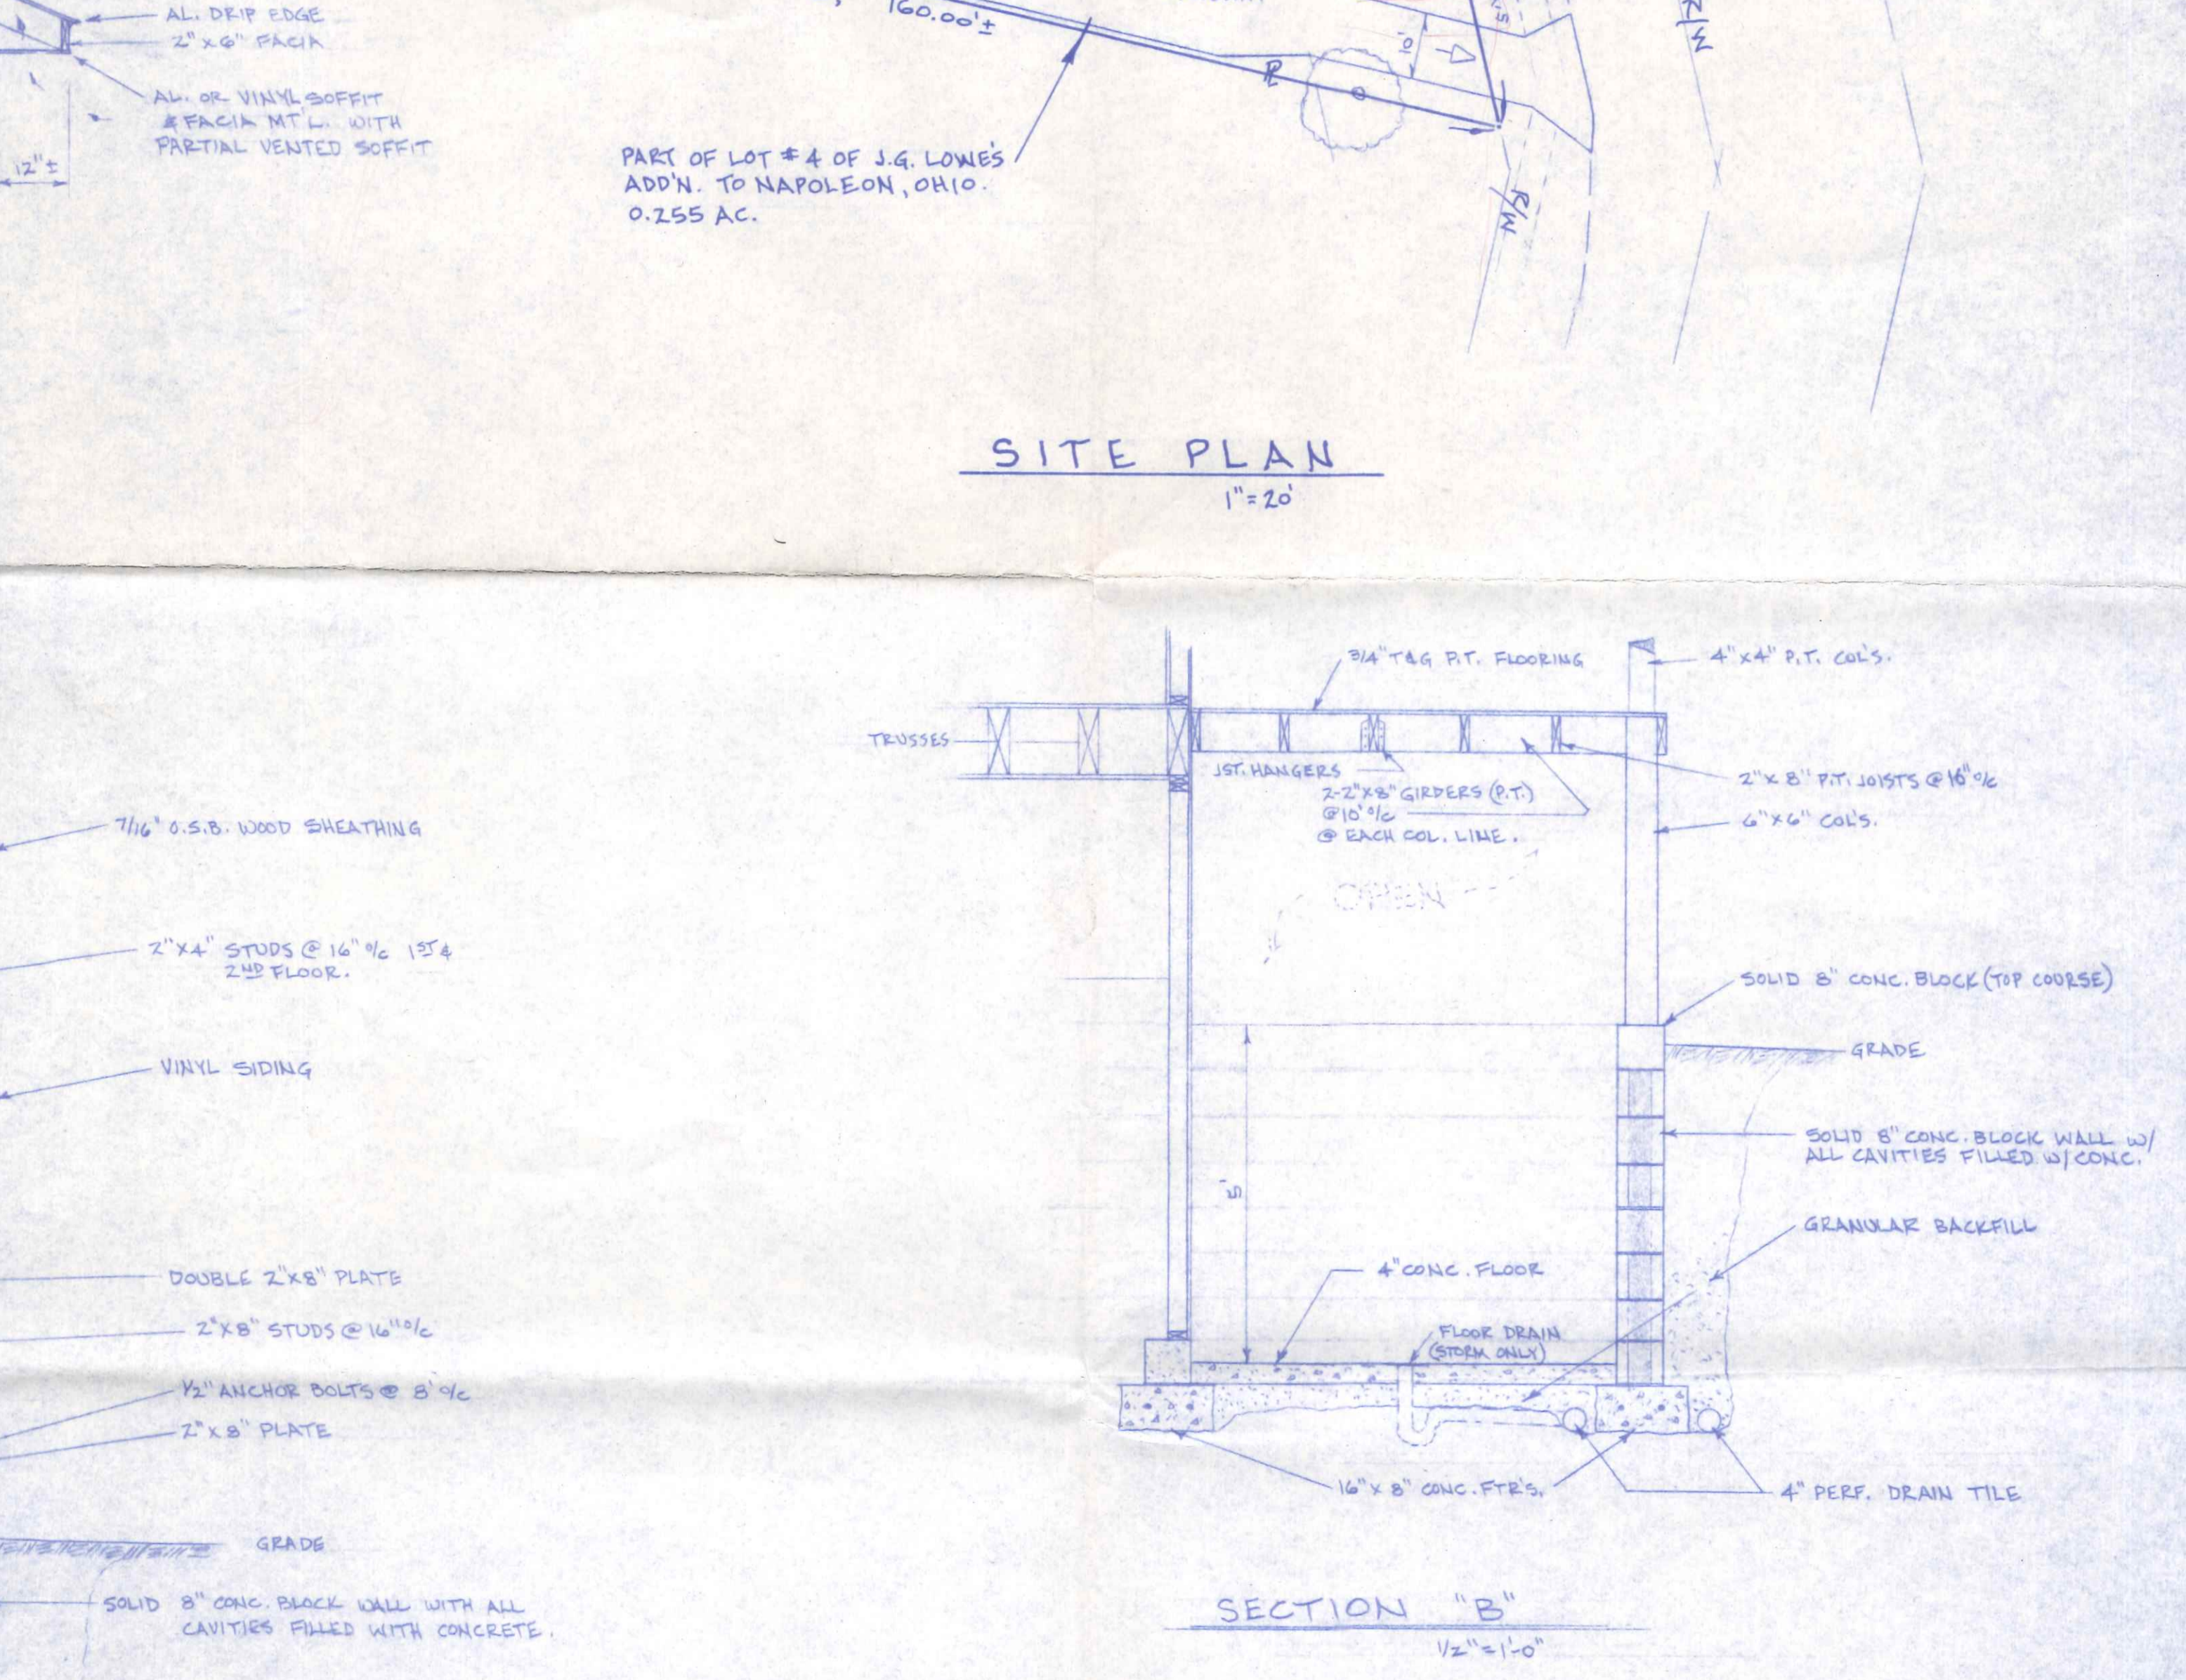

SECTION "B"
1/2" = 1'-0"

BERGSTEDTS APARTMENTS		
423 S. PERRY ST. NAPOLEON, OHIO		
SCALE: NOTED	APPROVED BY:	DRAWN BY: R.D.S.
DATE: NOV. '92		REVISED:
SITE PLAN & SECTION		
NAPOLEON ENGINEERING & SURVEYING, INC. 1044 CHELSEA AVE. NAPOLEON, OH. 43545		DRAWING NUMBER A-6