



Building
Footprint

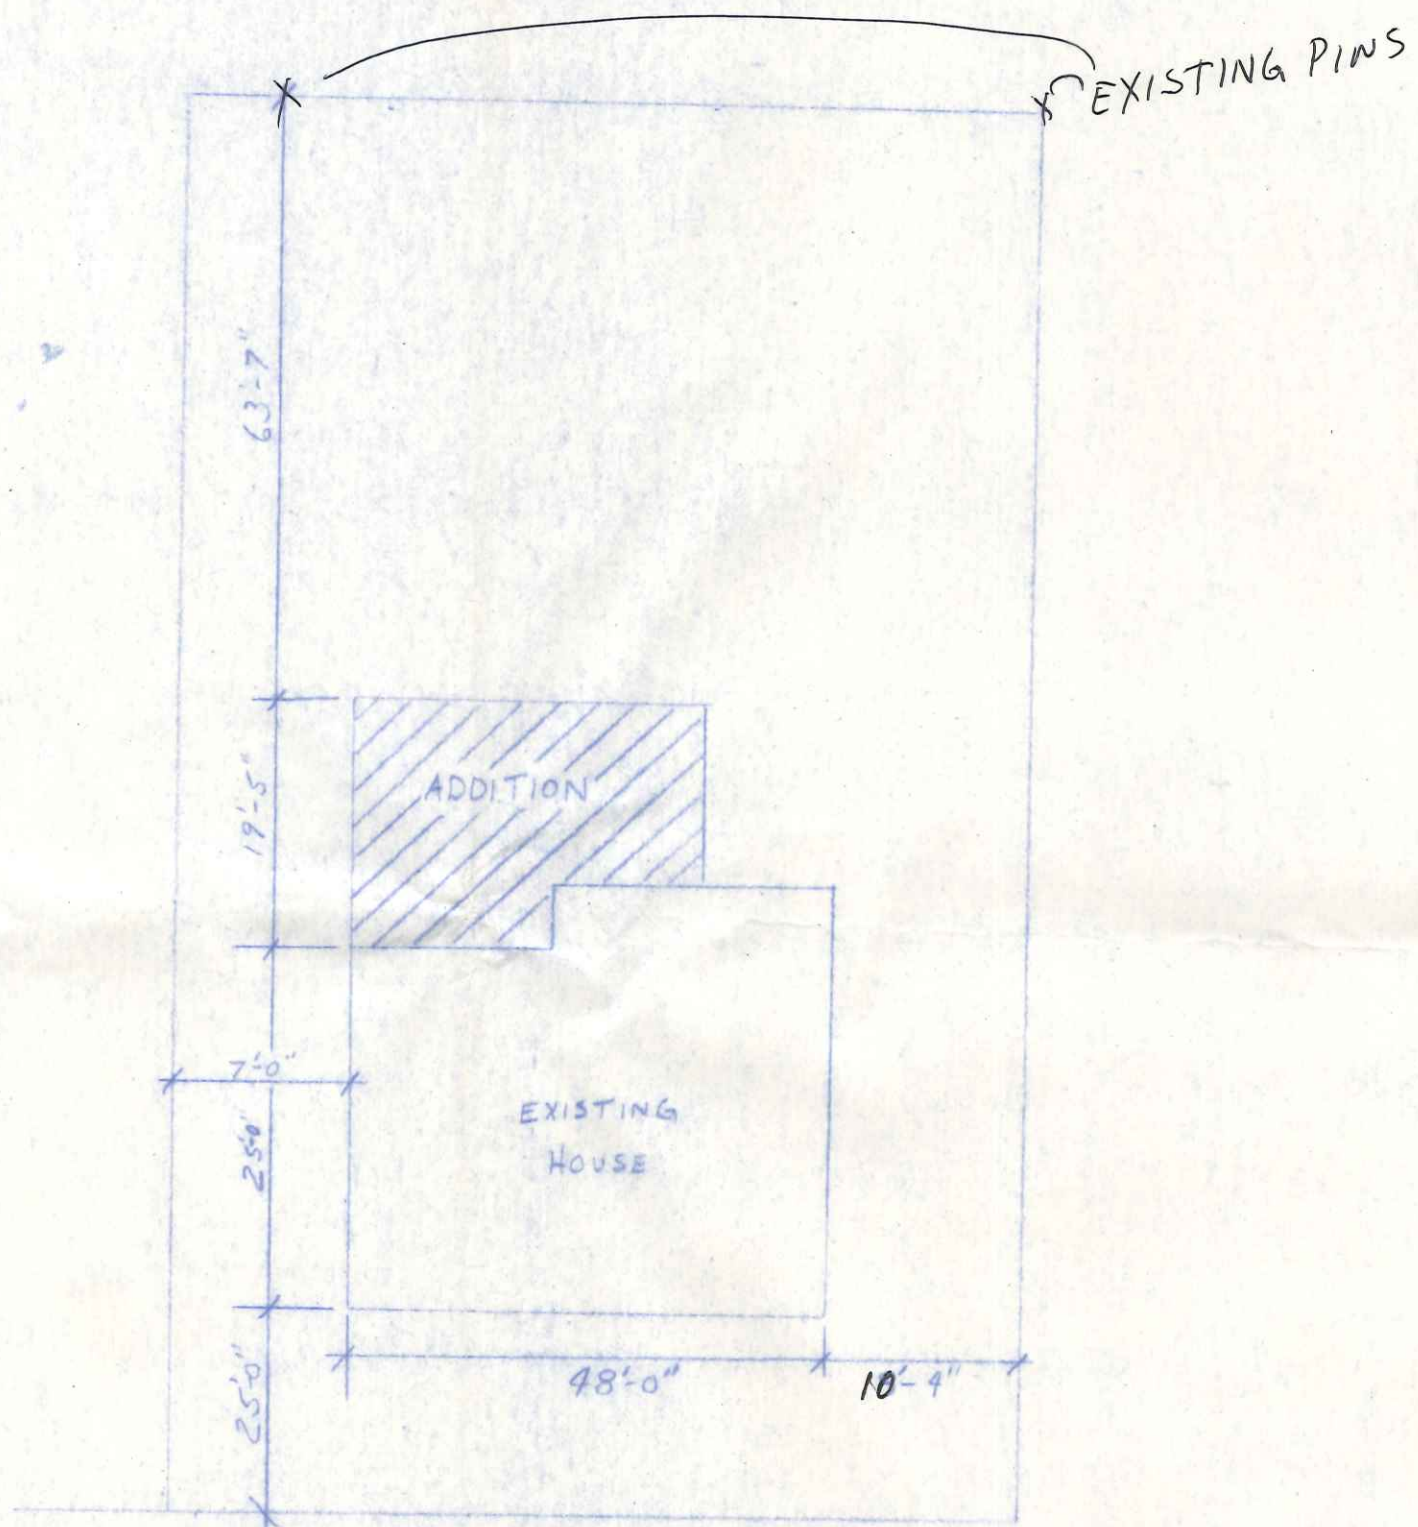


115 Raymond St

| TOLERANCES (EXCEPT AS NOTED) | REVISIONS | | | MTCASTLE ADD. SITE PLAN | | |
|---------------------------------|-----------|------|----|----------------------------|---------------|-------------|
| | NO. | DATE | BY | | | |
| DECIMAL | 1 | | | DRAWN BY MATT GLOOR | SCALE NONE | MATERIAL |
| ± | 2 | | | | | |
| FRACTIONAL | 3 | | | CHK'D | DATE | DRAWING NO. |
| ± | 4 | | | | | |
| ANGULAR | 5 | | | TRACED | APP'D | 1 |
| ± | | | | | | |

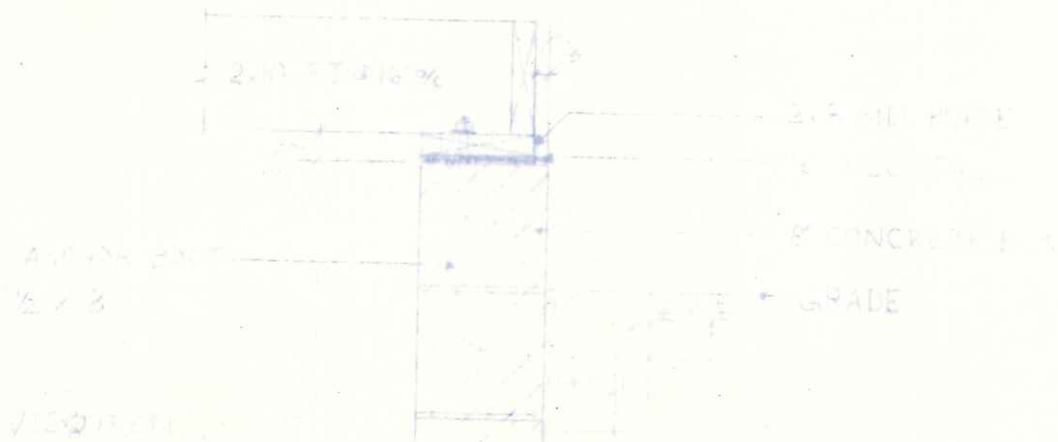


NOT A WALL TO BE NEARLY
ANY EXISTING FOUNDATION
WALLS.

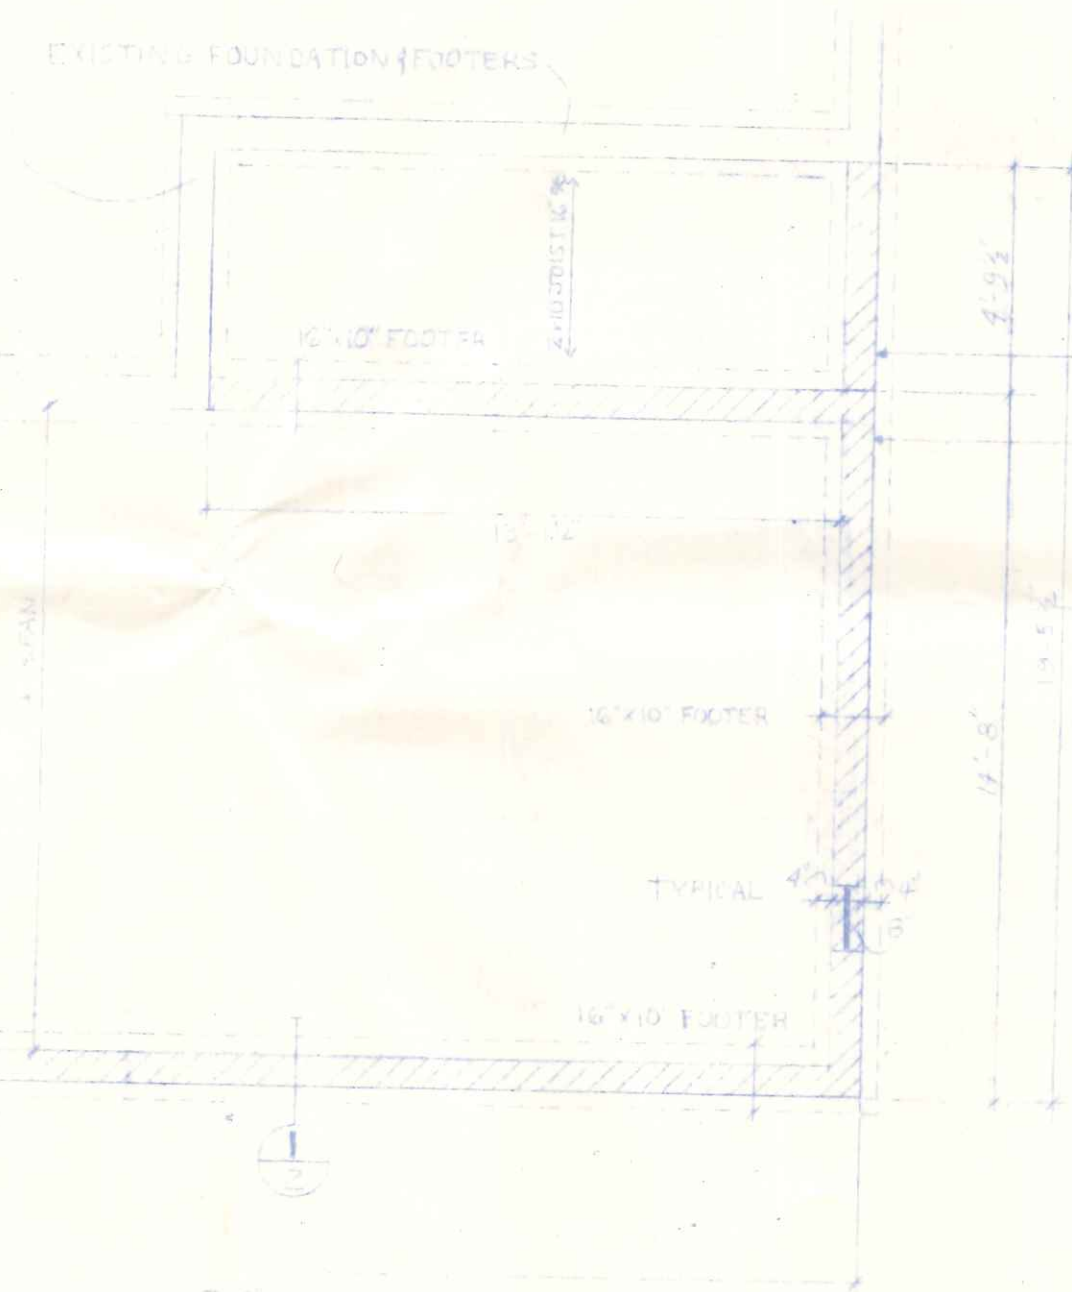

NOTE THIS SECTION ONLY
SAME HEIGHT AS EXISTING FOUNDATION WALL TO BE NEARLY
BEST PLUMB ONE COURSE LOWER + 2 COURSES




| TOLERANCES (EXCEPT AS NOTED) | REVISIONS | | | DRAWN BY MATT GLOOR | SCALE 1/4" = 1'-0" | MATERIAL |
|---------------------------------|-----------|------|----|---------------------------------------|-----------------------|-------------|
| | NO. | DATE | BY | | | |
| DECIMAL | 1 | | | MT CASTLE ADDITION FOUNDATION PLAN | | DRAWING NO. |
| ± | 2 | | | | | |
| FRACTIONAL | 3 | | | | | |
| ± | 4 | | | | | |
| ANGULAR | 5 | | | | | |
| ± | | | | TRACED | APP'D | |

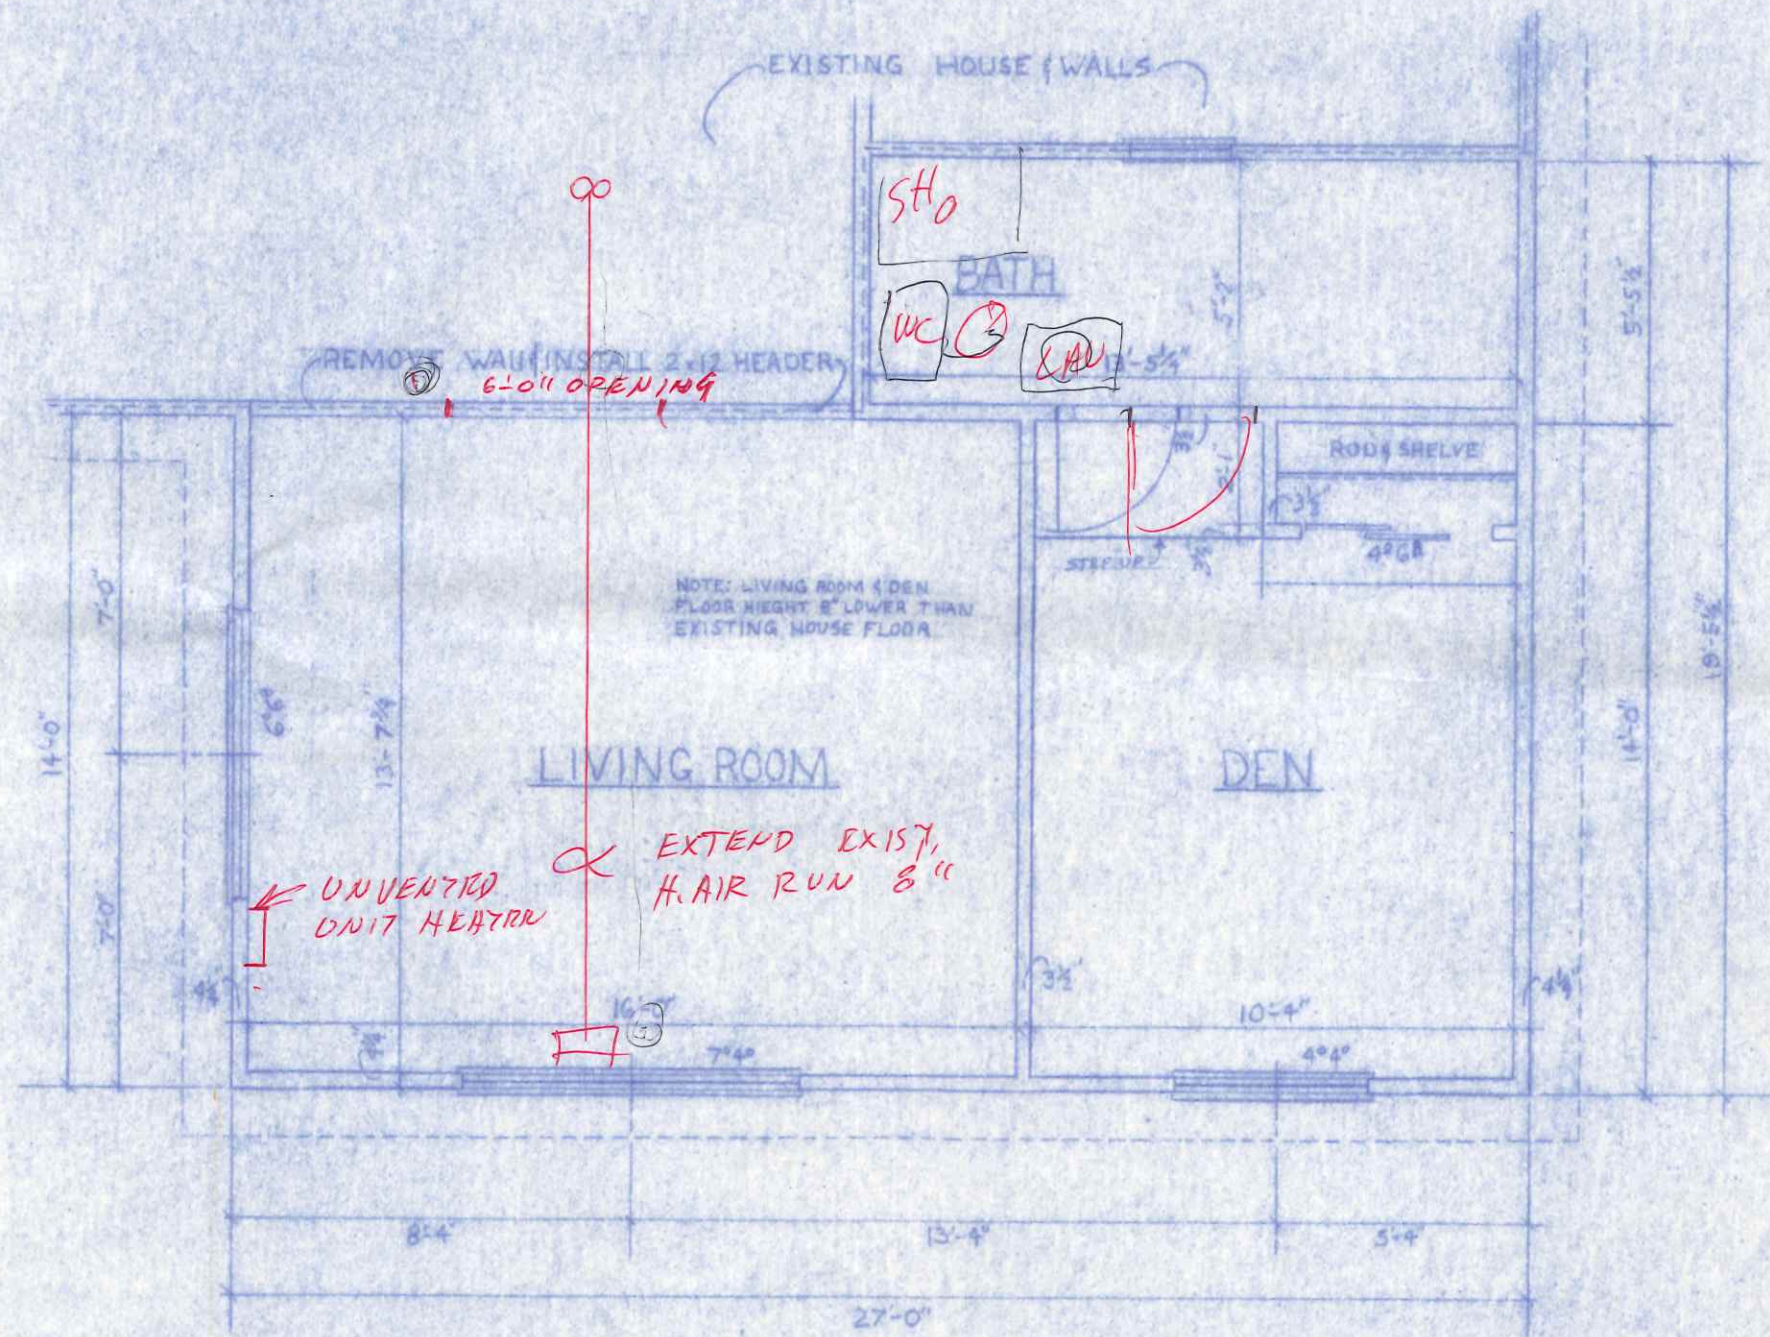


| TOLERANCES (EXCEPT AS NOTED) | REVISIONS | | |
|---------------------------------|-----------|------|----|
| | NO. | DATE | BY |
| DECIMAL | 1 | | |
| ± | 2 | | |
| FRACTIONAL | 3 | | |
| ± | 4 | | |
| ANGULAR | 5 | | |
| ± | | | |

MT
FLC
DRAWN BY
MATT G
CHK'D
TRACED

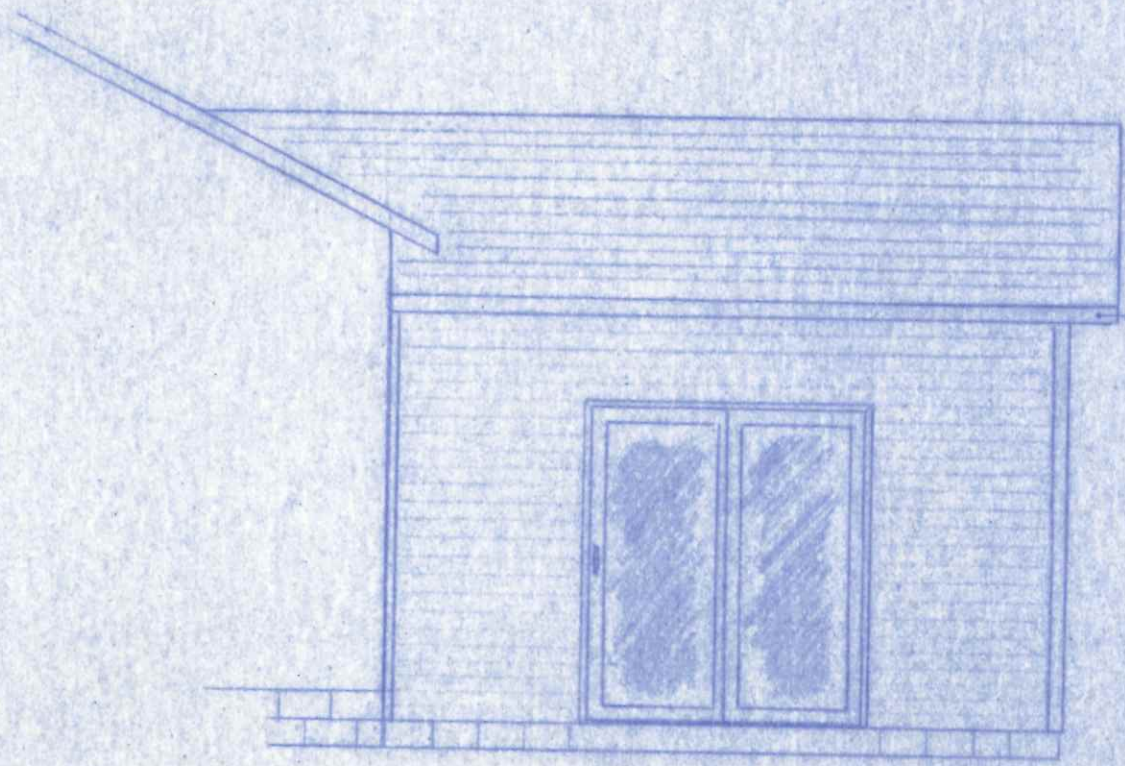

WEST


ALUM. FACIA COVER
VINYL SOFFIT

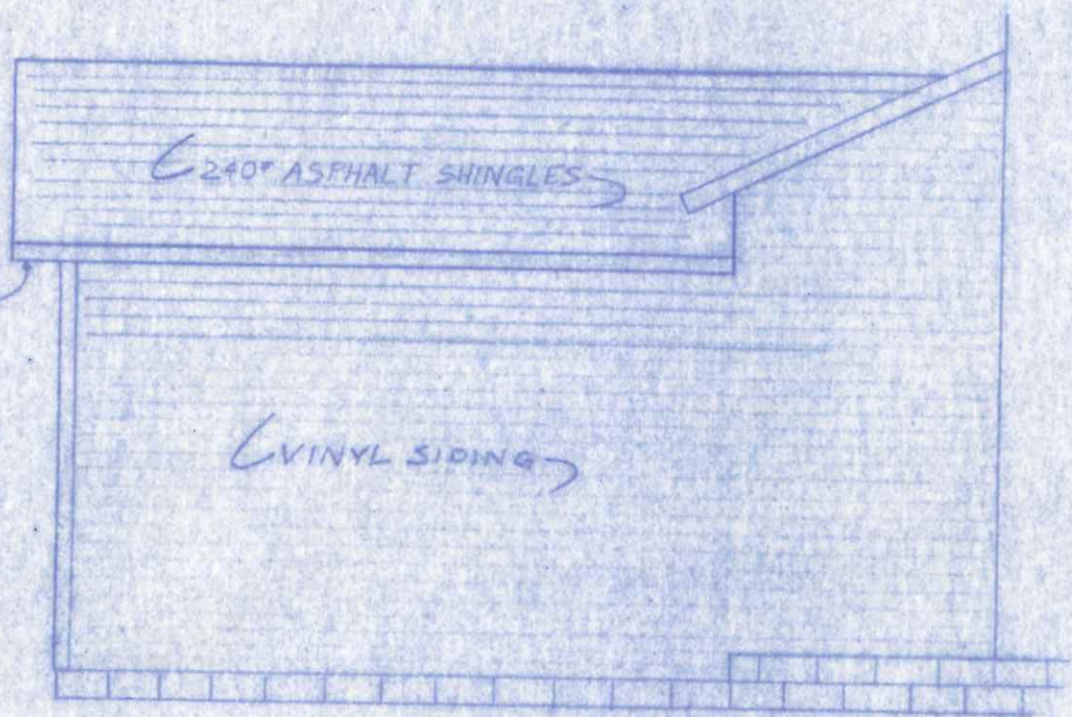

EAST

240° ASPHALT SHINGLES

VINYL SIDING

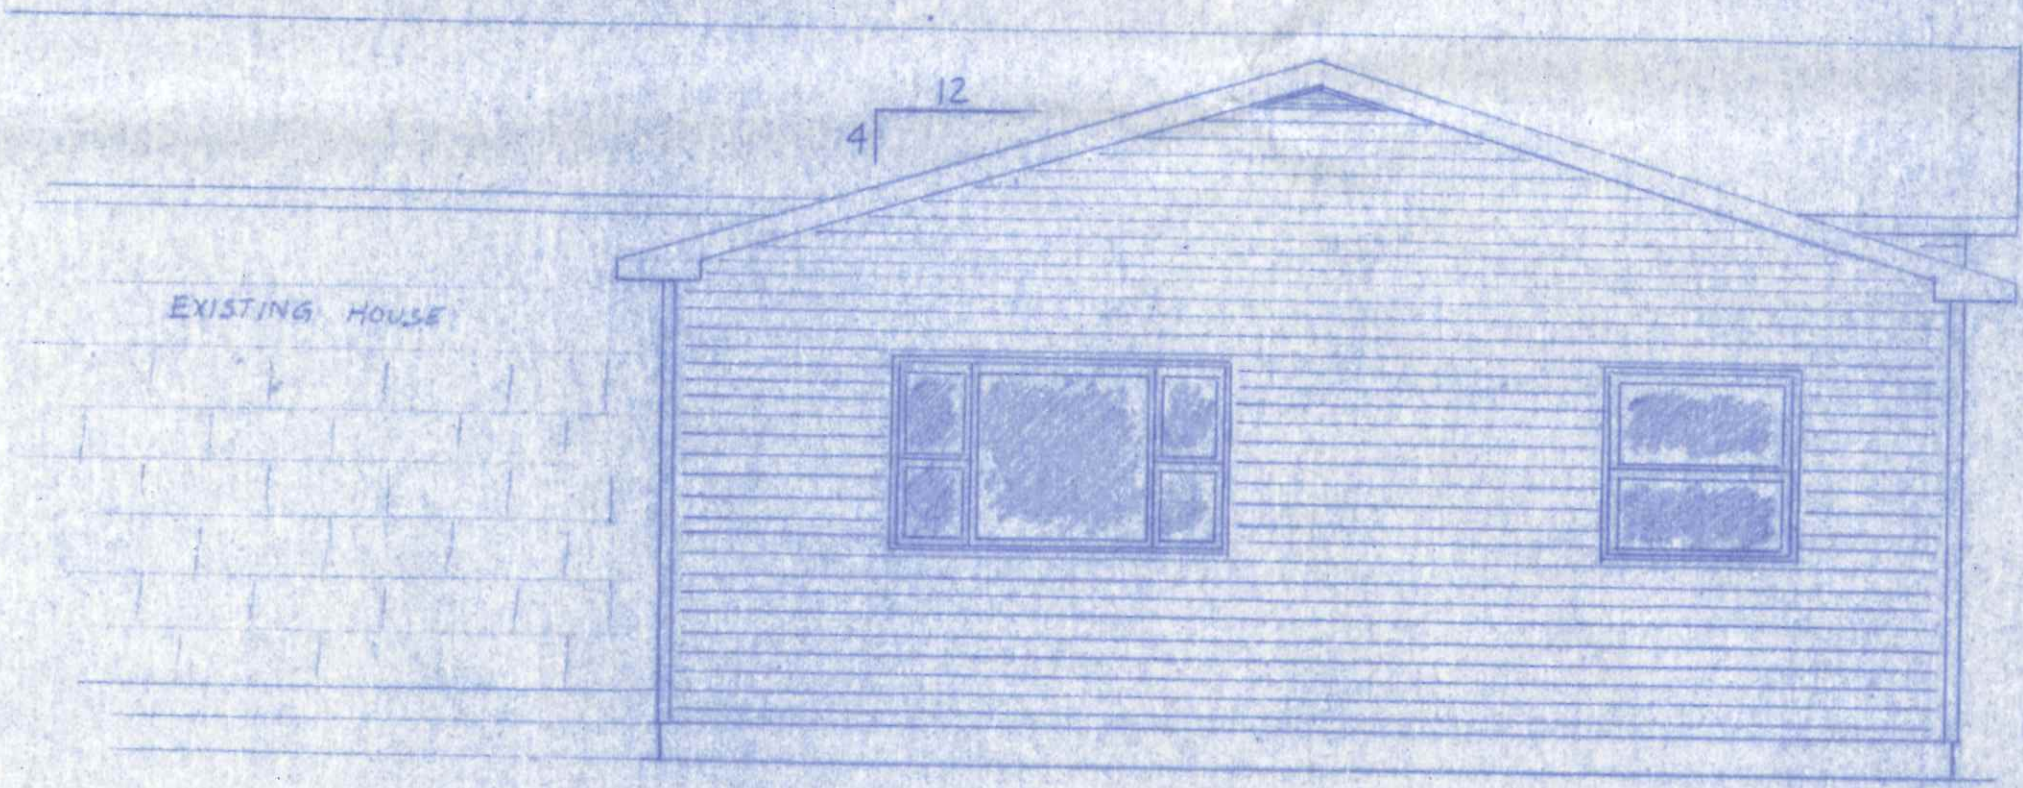


SOUTH


EXISTING HOUSE

4 | 12


| TOLERANCES (EXCEPT AS NOTED) | REVISIONS | | | MTCASTLE ADD ELEVATIONS | | |
|---------------------------------|-----------|------|----|----------------------------|-----------------------|-------------|
| | NO. | DATE | BY | | | |
| DECIMAL | 1 | | | DRAWN BY MAT GLOOR | SCALE 1/4" = 1'-0" | MATERIAL |
| ± | 2 | | | | | |
| FRACTIONAL | 3 | | | CHK'D | DATE | DRAWING NO. |
| ± | 4 | | | | | |
| ANGULAR | 5 | | | TRACED | APP'D | 4 |
| ± | | | | | | |

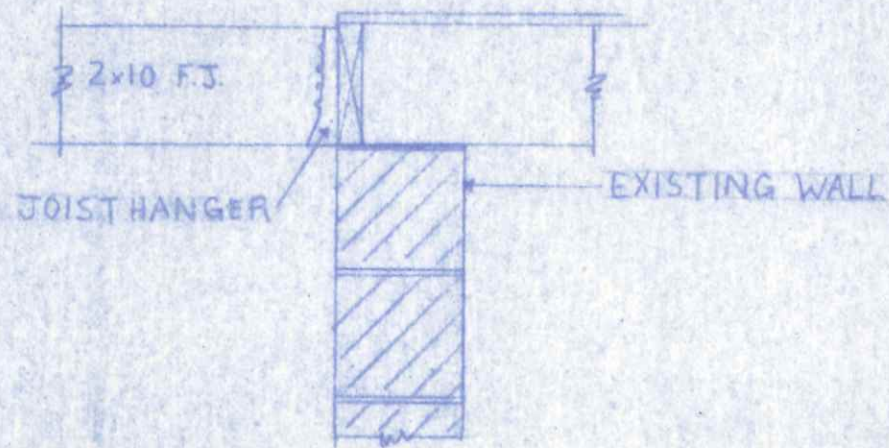


SECTION 2
SCALE 1"=1'-0"

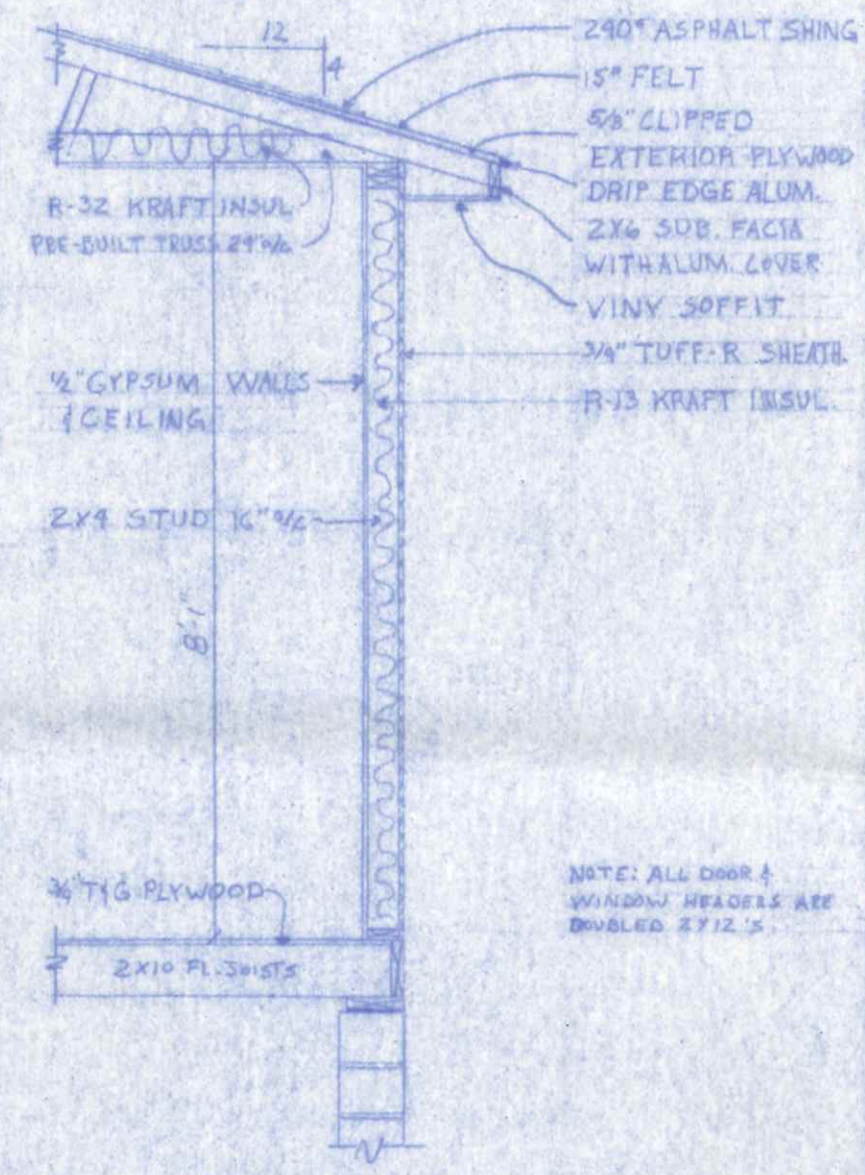

NOTE: ALL DOOR & WINDOW HEADERS ARE DOUBLED 2X12'S

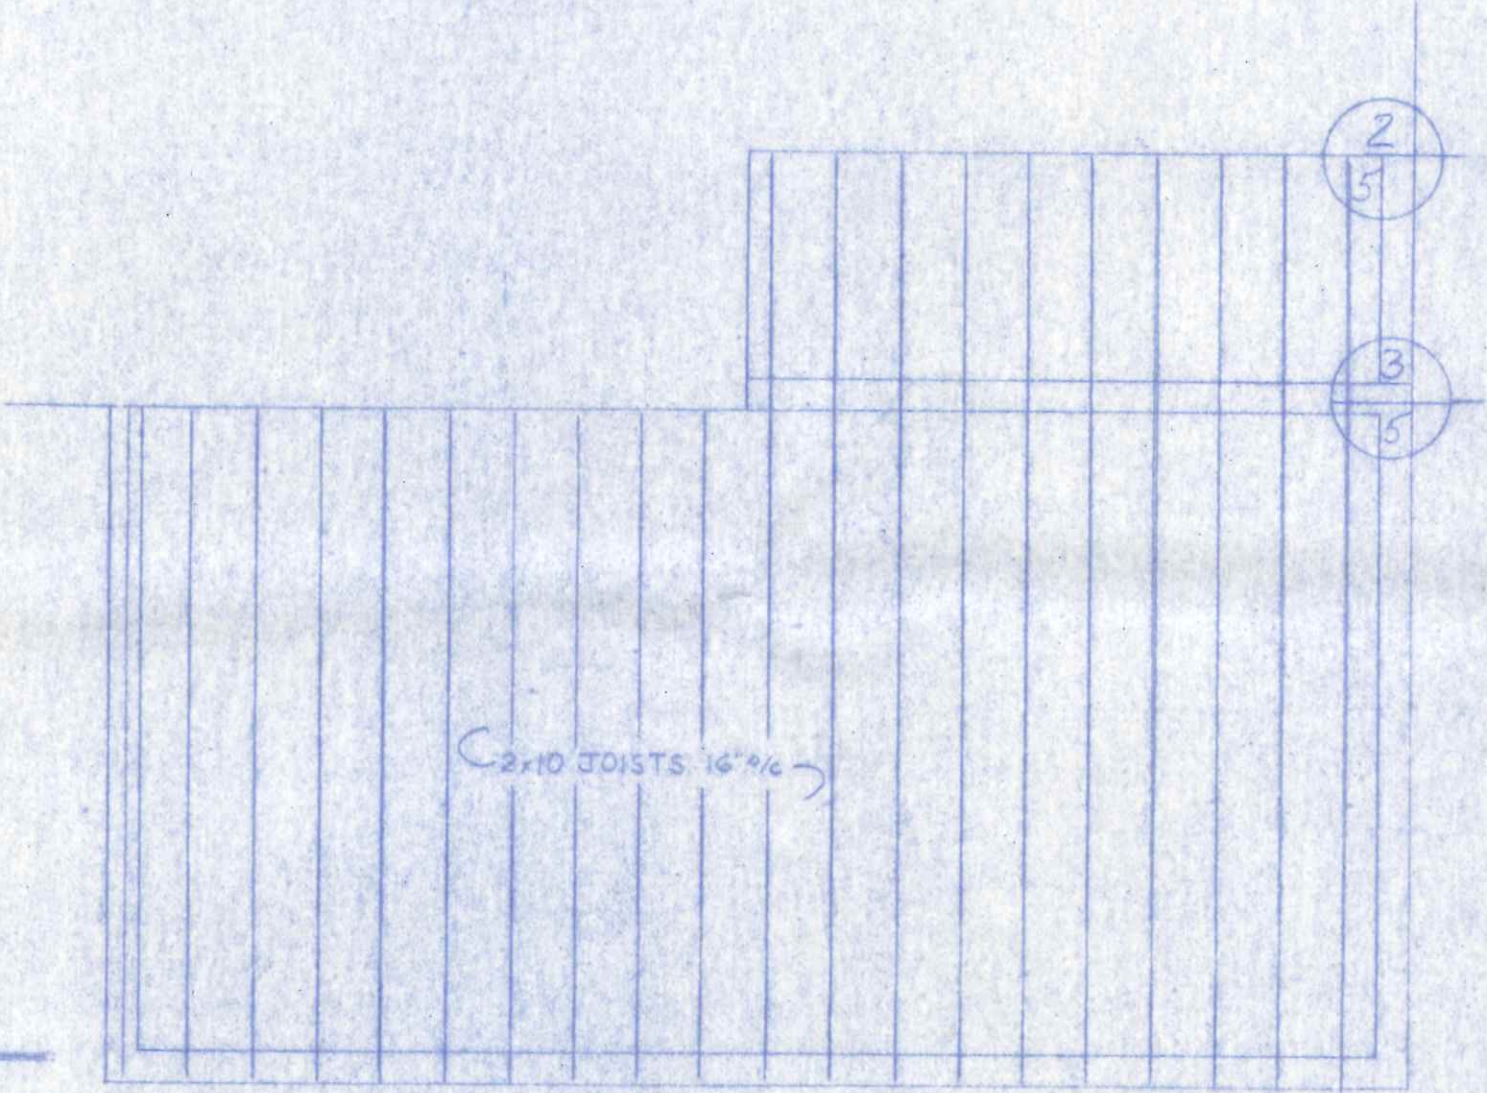

2
5
3
5

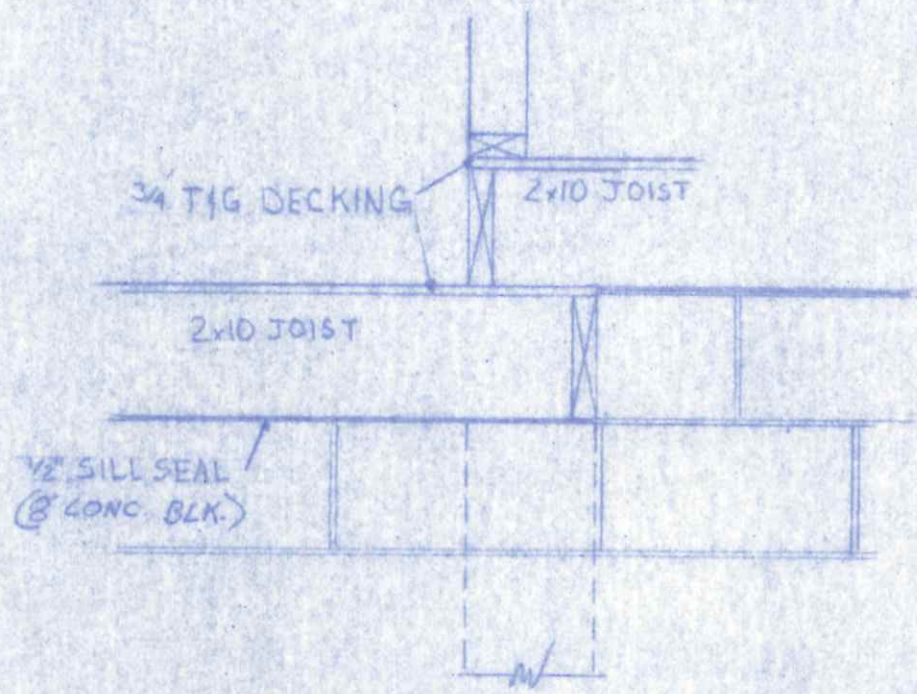

SECTION 3
SCALE 1"=1'-0"

| TOLERANCES (EXCEPT AS NOTED) | REVISIONS | | | MTCASTLE ADDITION FRAMING PLAN | | |
|---------------------------------|-----------|------|----|-----------------------------------|---------------------|-------------|
| | NO. | DATE | BY | | | |
| DECIMAL | 1 | | | DRAWN BY MATT GLOOR | SCALE 1/4"=1'-0" | MATERIAL |
| ± | 2 | | | | | |
| FRACTIONAL | 3 | | | CHK'D | DATE | DRAWING NO. |
| ± | 4 | | | | | |
| ANGULAR | 5 | | | TRACED | APP'D | 5 |
| ± | | | | | | |