


WALL SECTION
SCALE: 3/4" = 1'-0"



FLOOR PLAN
SCALE: 1/4" = 1'-0"

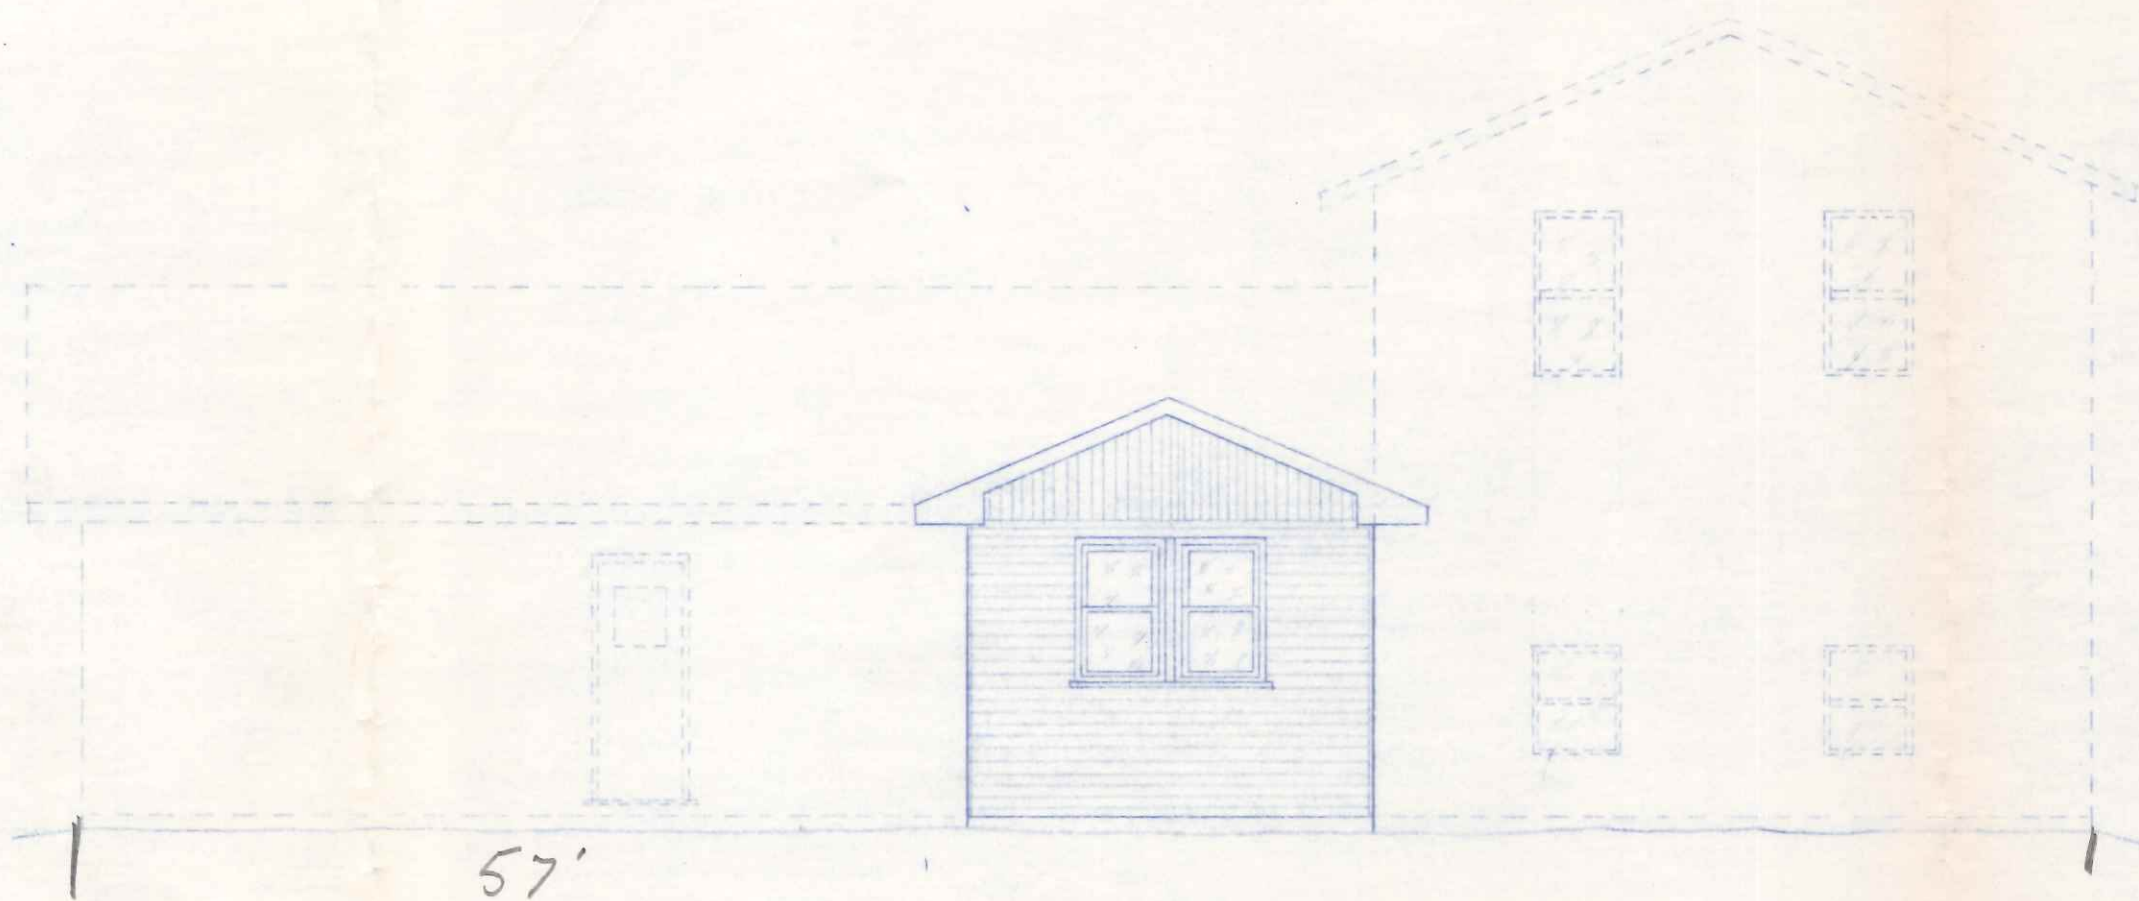

REAR ELEVATION
SCALE: 3/16" = 1'-0"

417
Raymond
St.

DATE: MAR. '79	BECK'S CONSTRUCTION CO.
DRAWN: R.W.W.	