
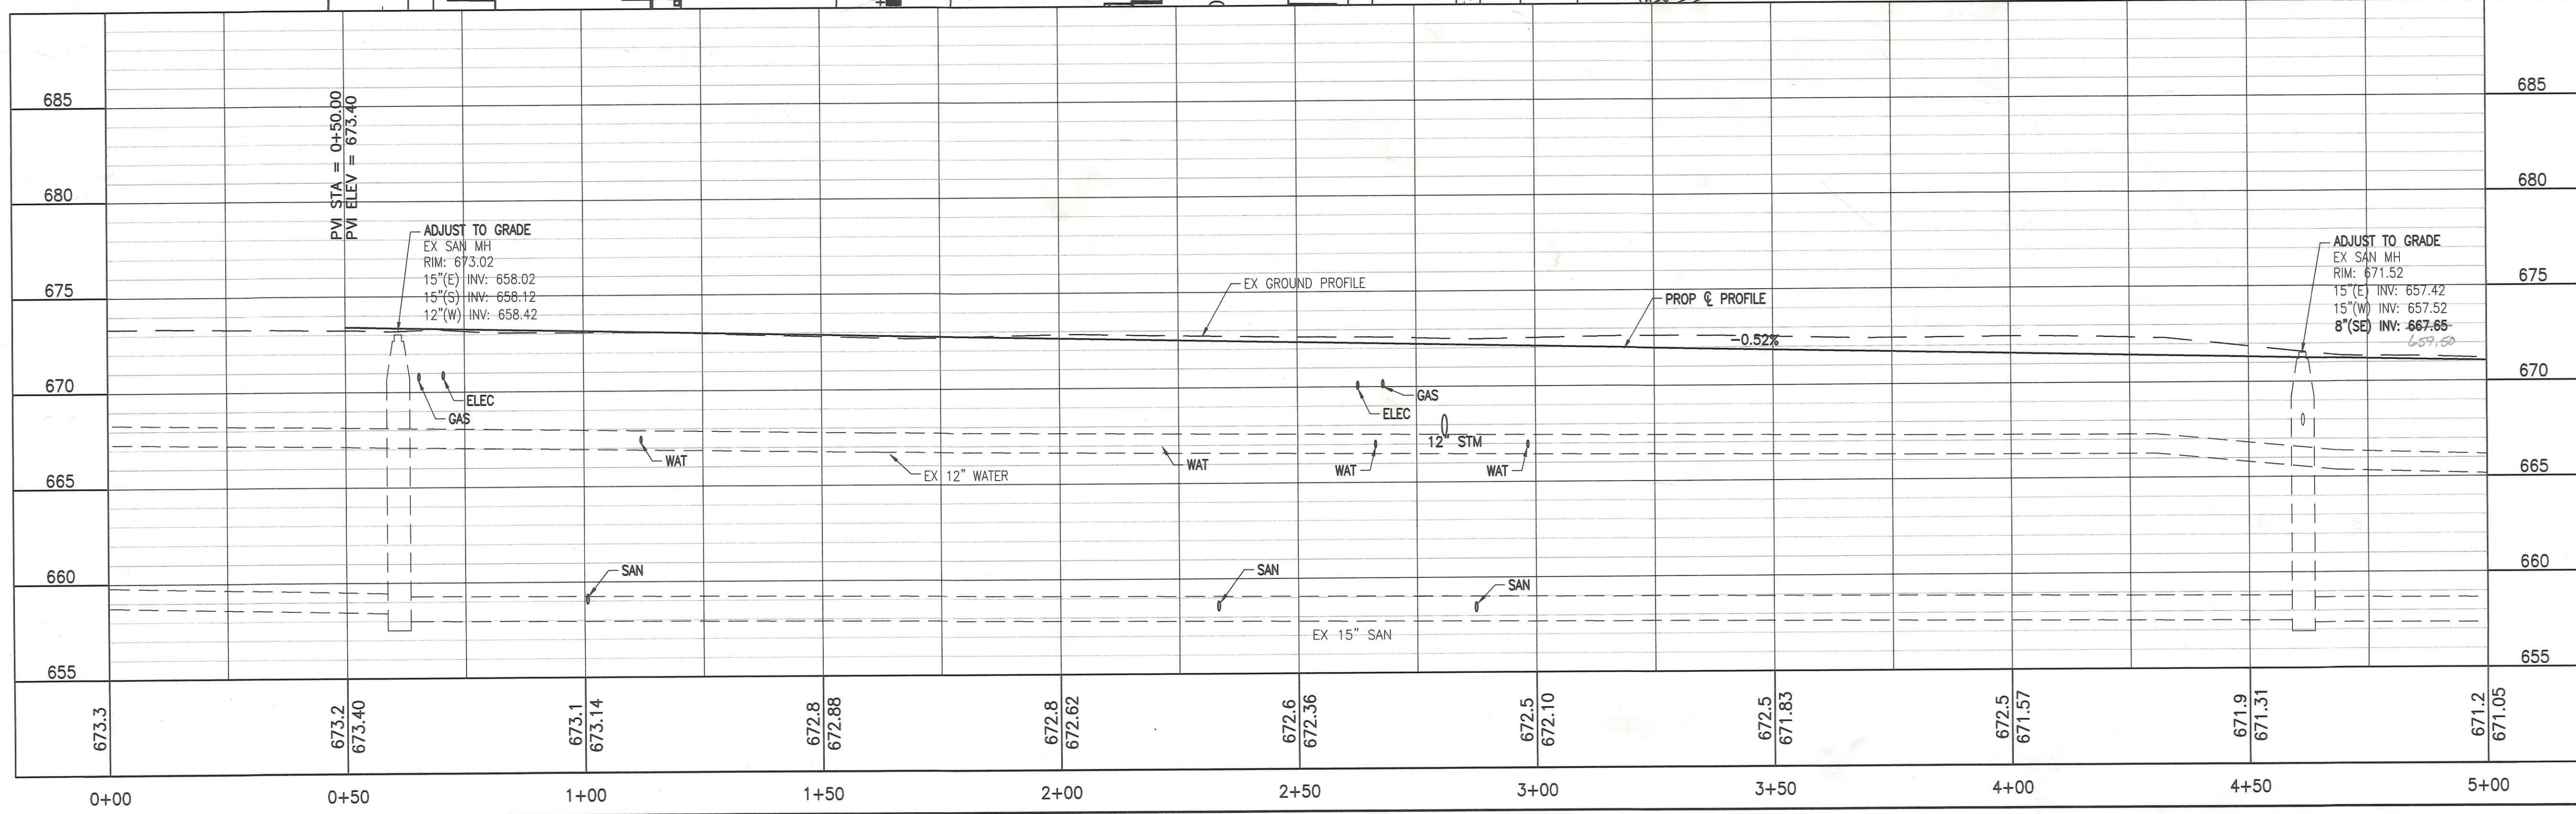
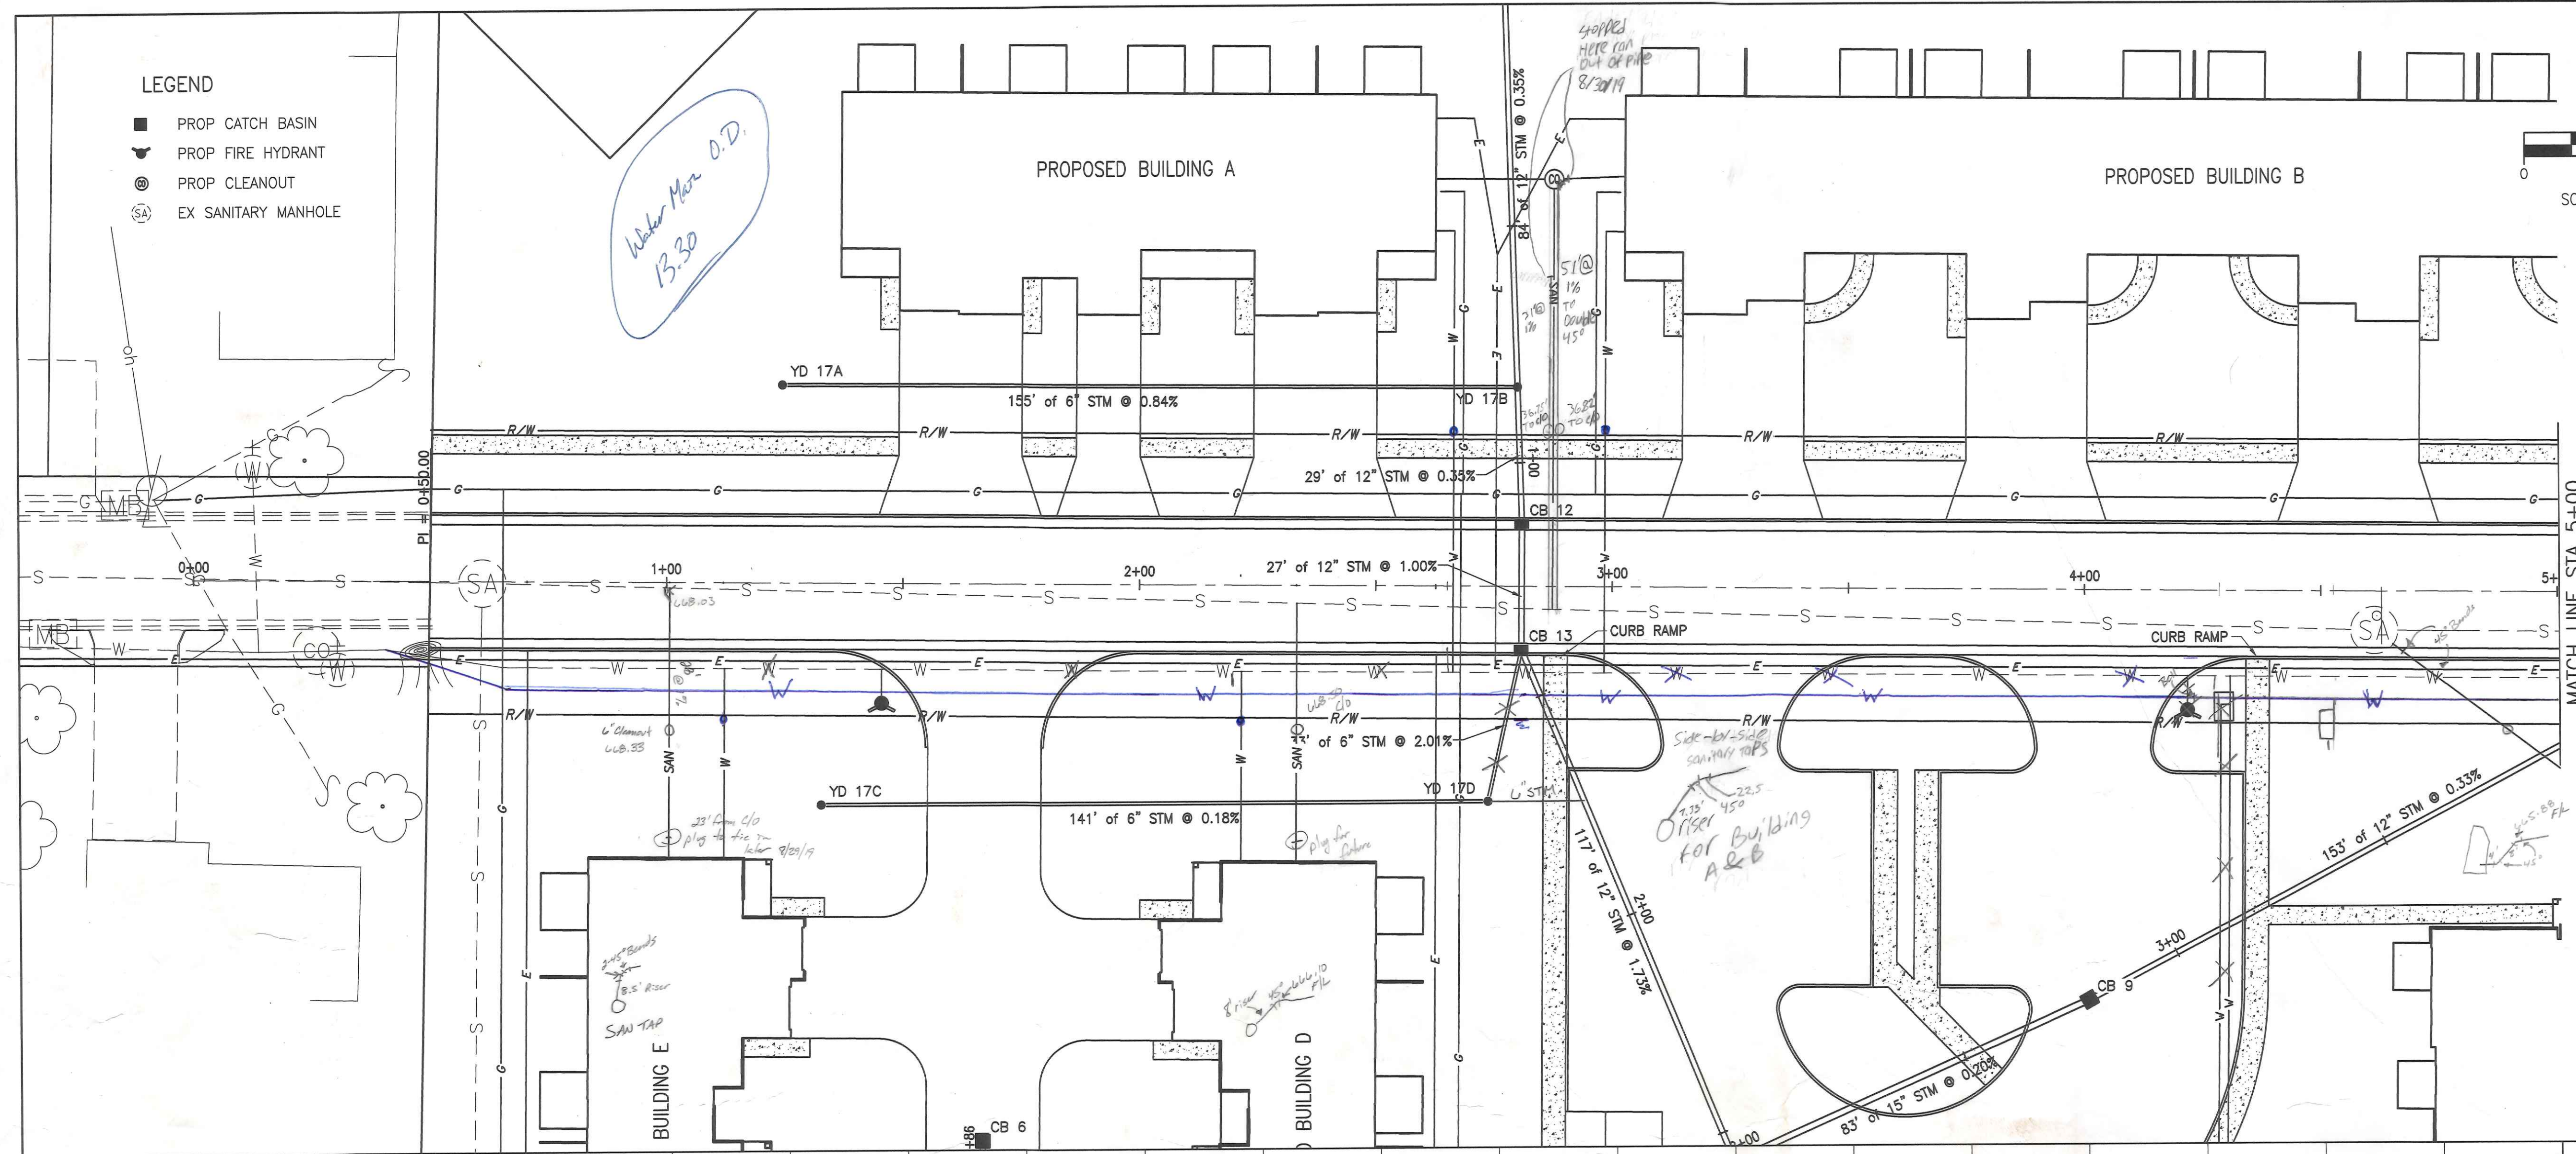


LEGEND

- PROP CATCH BASIN
- ⊕ PROP FIRE HYDRANT
- ⊙ PROP CLEANOUT
- ⊙(SA) EX SANITARY MANHOLE

*Water Main O.D.
13.30*

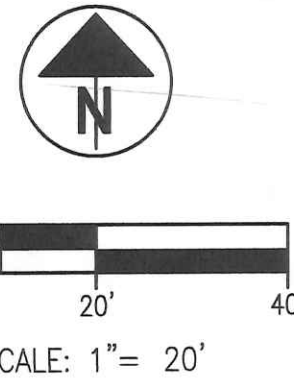

Jul 22, 2019 3:19:27 PM P:\218890\08\Production\CD3\Plan and Profile.dwg




PROJECT NO: 218890.08
DATE: MAY 2019
DRAWN BY: TJS
CHECKED BY: NKT

NAPOLEON SENIOR HOUSING



NAPOLEON, OHIO

STREET PLAN AND PROFILE

REV NO	REV DATE	REVISION COMMENTS

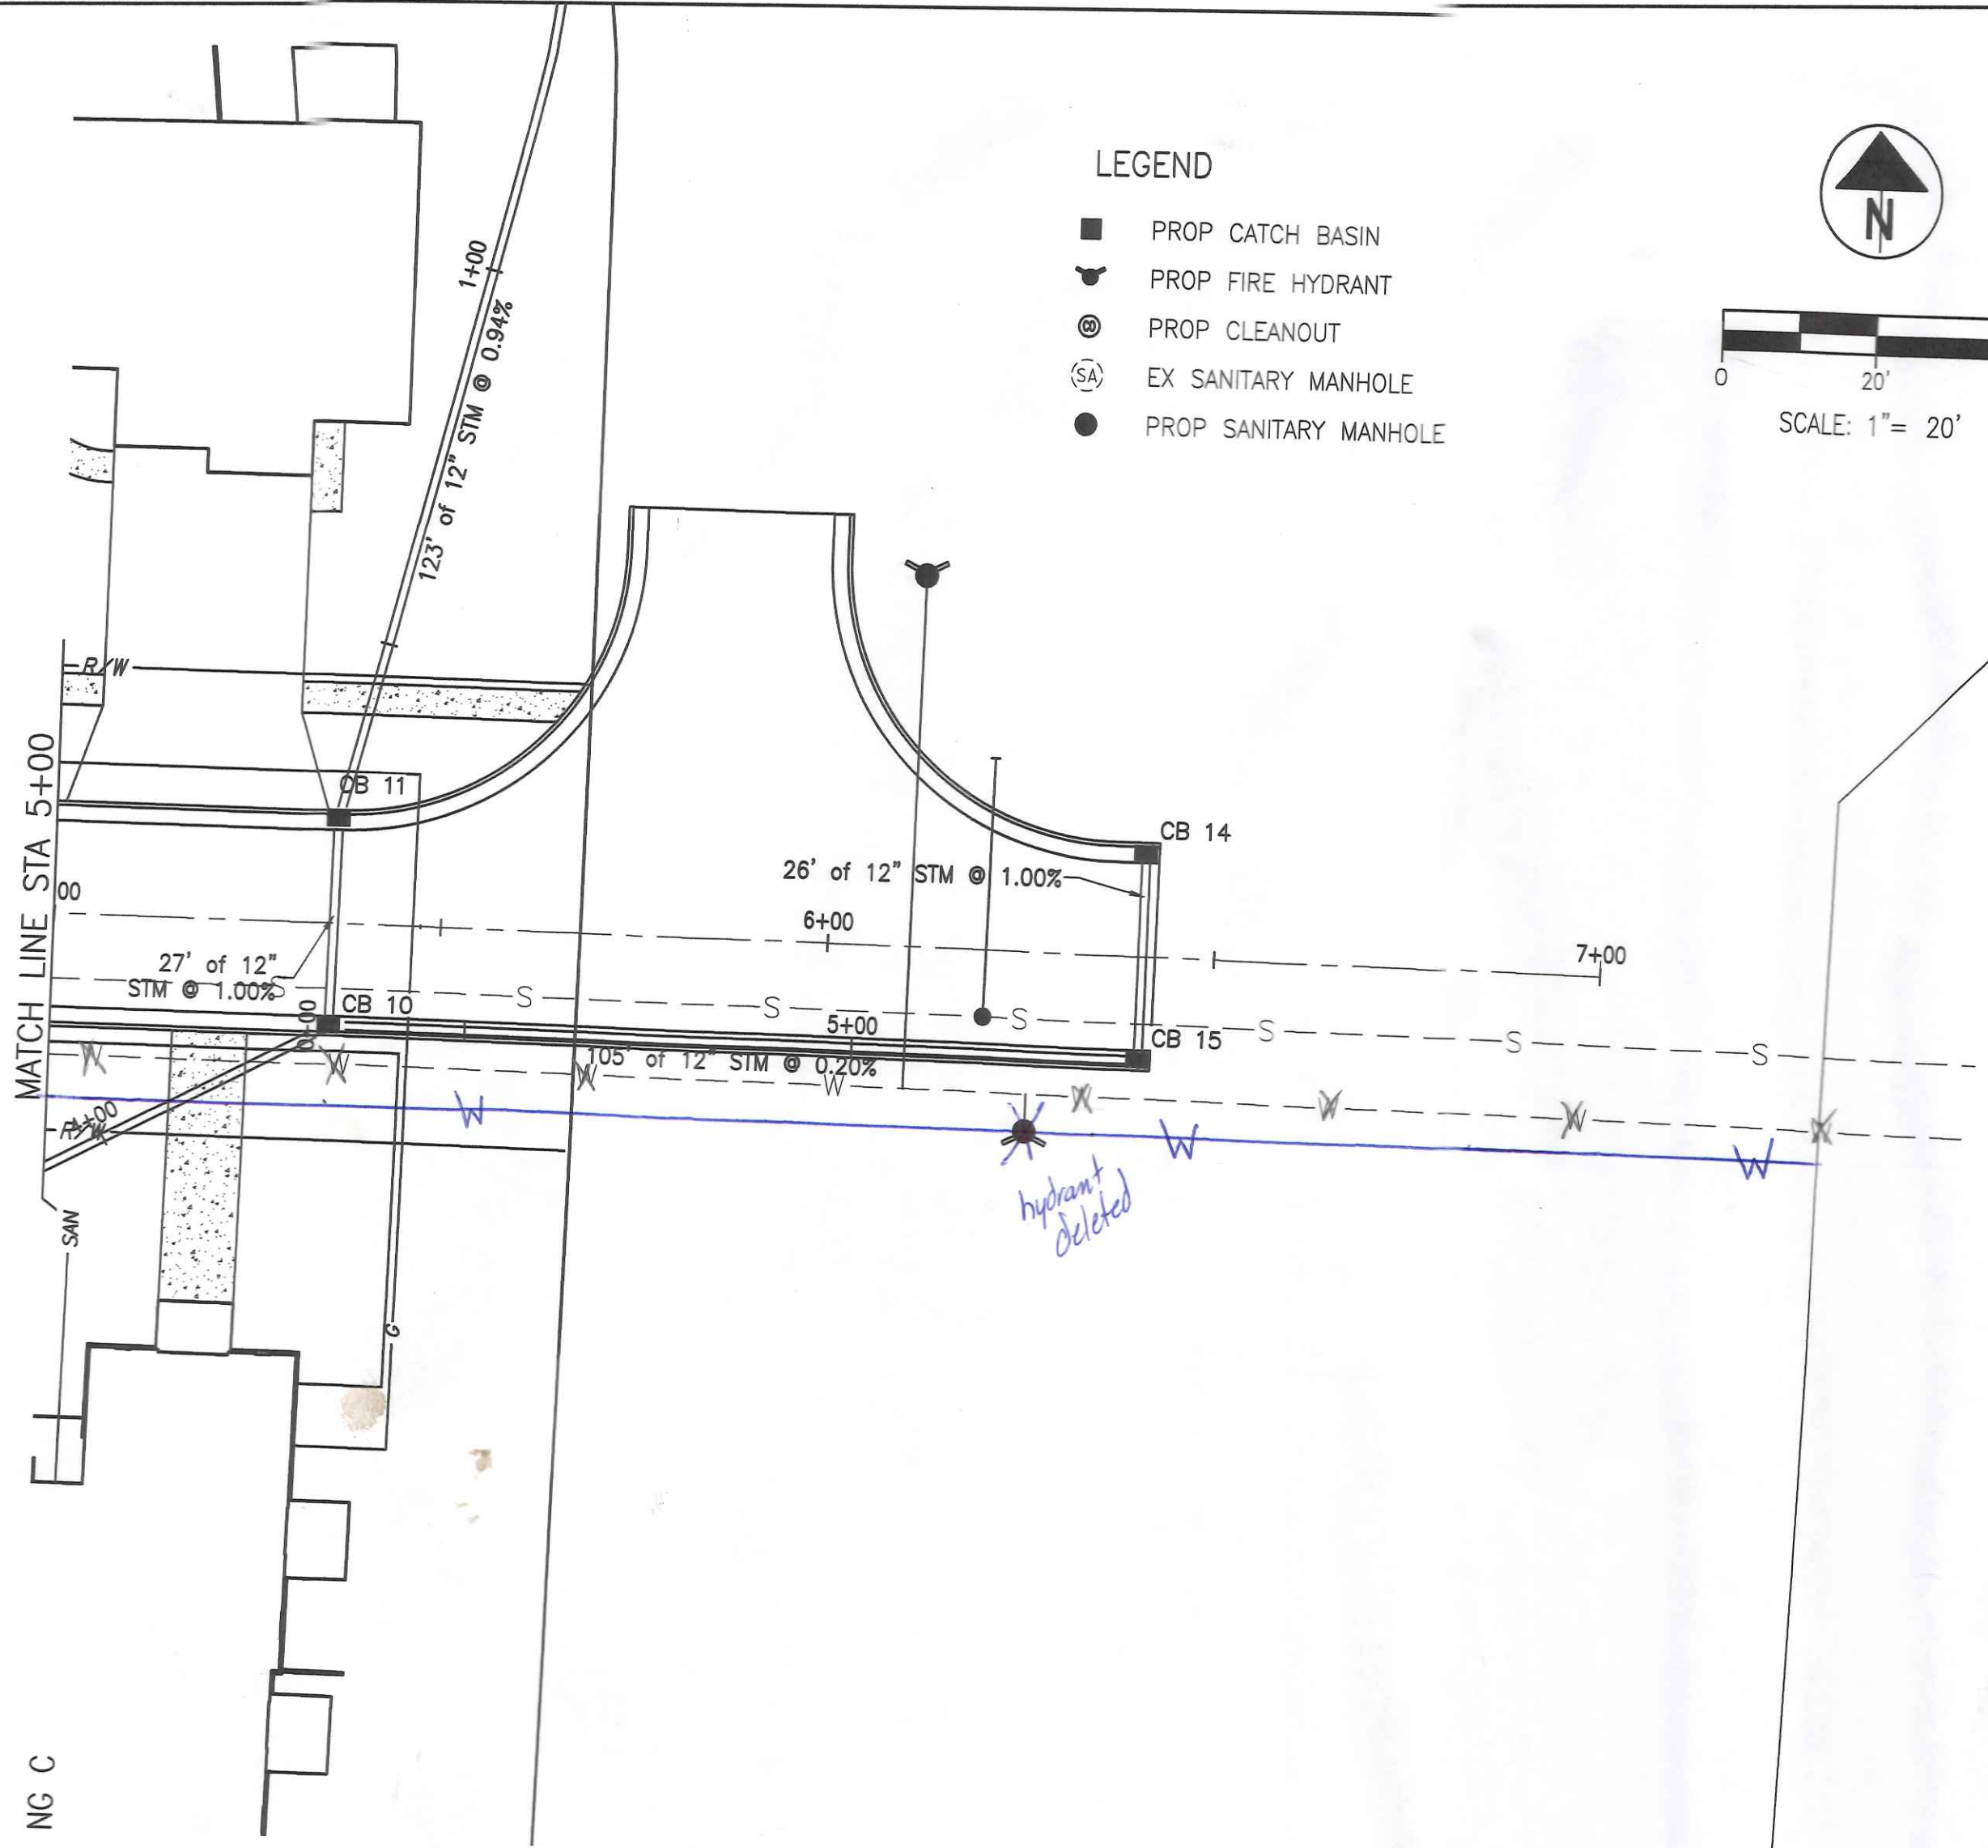

- LEGEND**
- PROP CATCH BASIN
 - ⊕ PROP FIRE HYDRANT
 - ⊙ PROP CLEANOUT
 - ⊙ EX SANITARY MANHOLE
 - PROP SANITARY MANHOLE

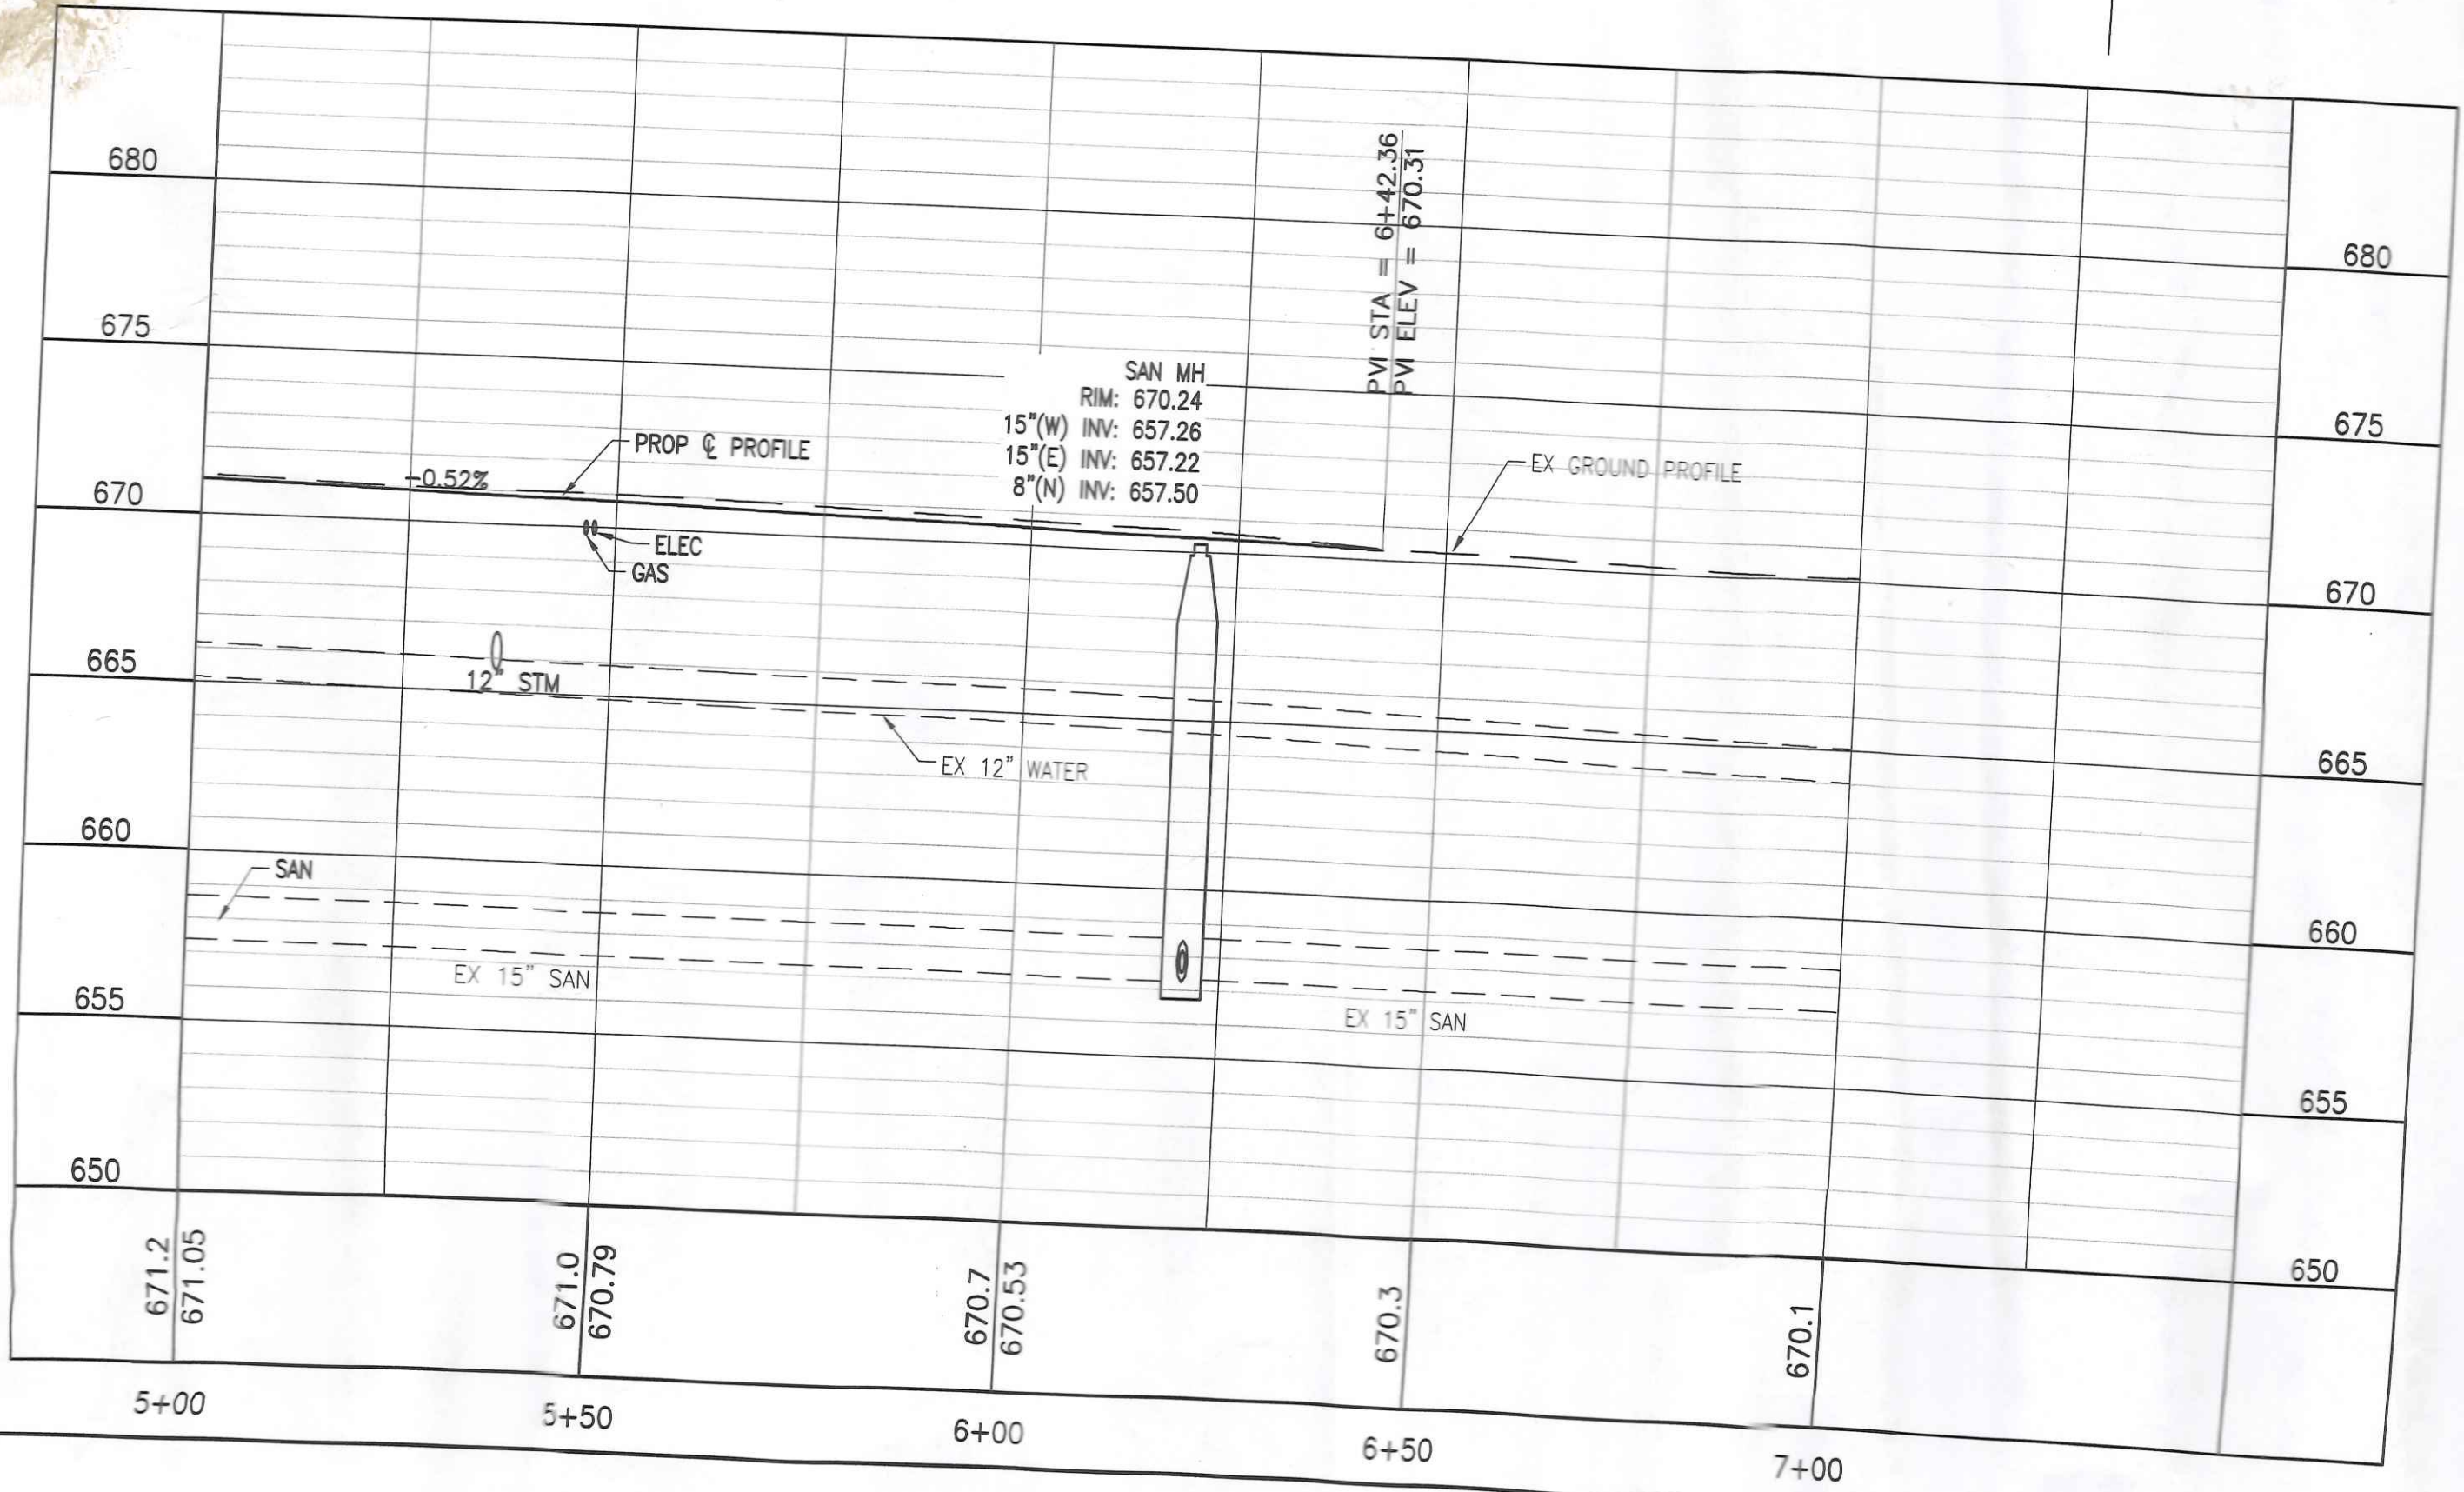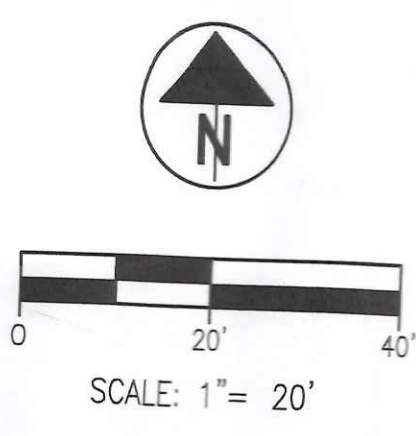

Jul 22, 2019 3:19:32 PM P:\218890.08\Production\03's Plan and Profile.dwg

ACCESS
Engineering Solutions
www.accessengllc.com | 419-586-1430

PROJECT NO.: 218890.08
DATE: MAY 2019

NAPOLEON SENIOR HOUSING

NAPOLEON, OHIO

STREET PLAN AND PROFILE

REV. NO.	REV. DATE	REVISION COMMENTS

TJS
NKT

DRAWN BY:
CHECKED BY:

7
17



PACCESS
Engineering Solutions
www.accessengllc.com | 419-586-1430



PROJECT NO.: 218890.08 DRAWN BY: TJS
DATE: MAY 2019 CHECKED BY: NKT

NAPOLEON SENIOR HOUSING

NAPOLEON, OHIO

STREET PLAN AND PROFILE

REV NO	REV DATE	REVISION COMMENTS

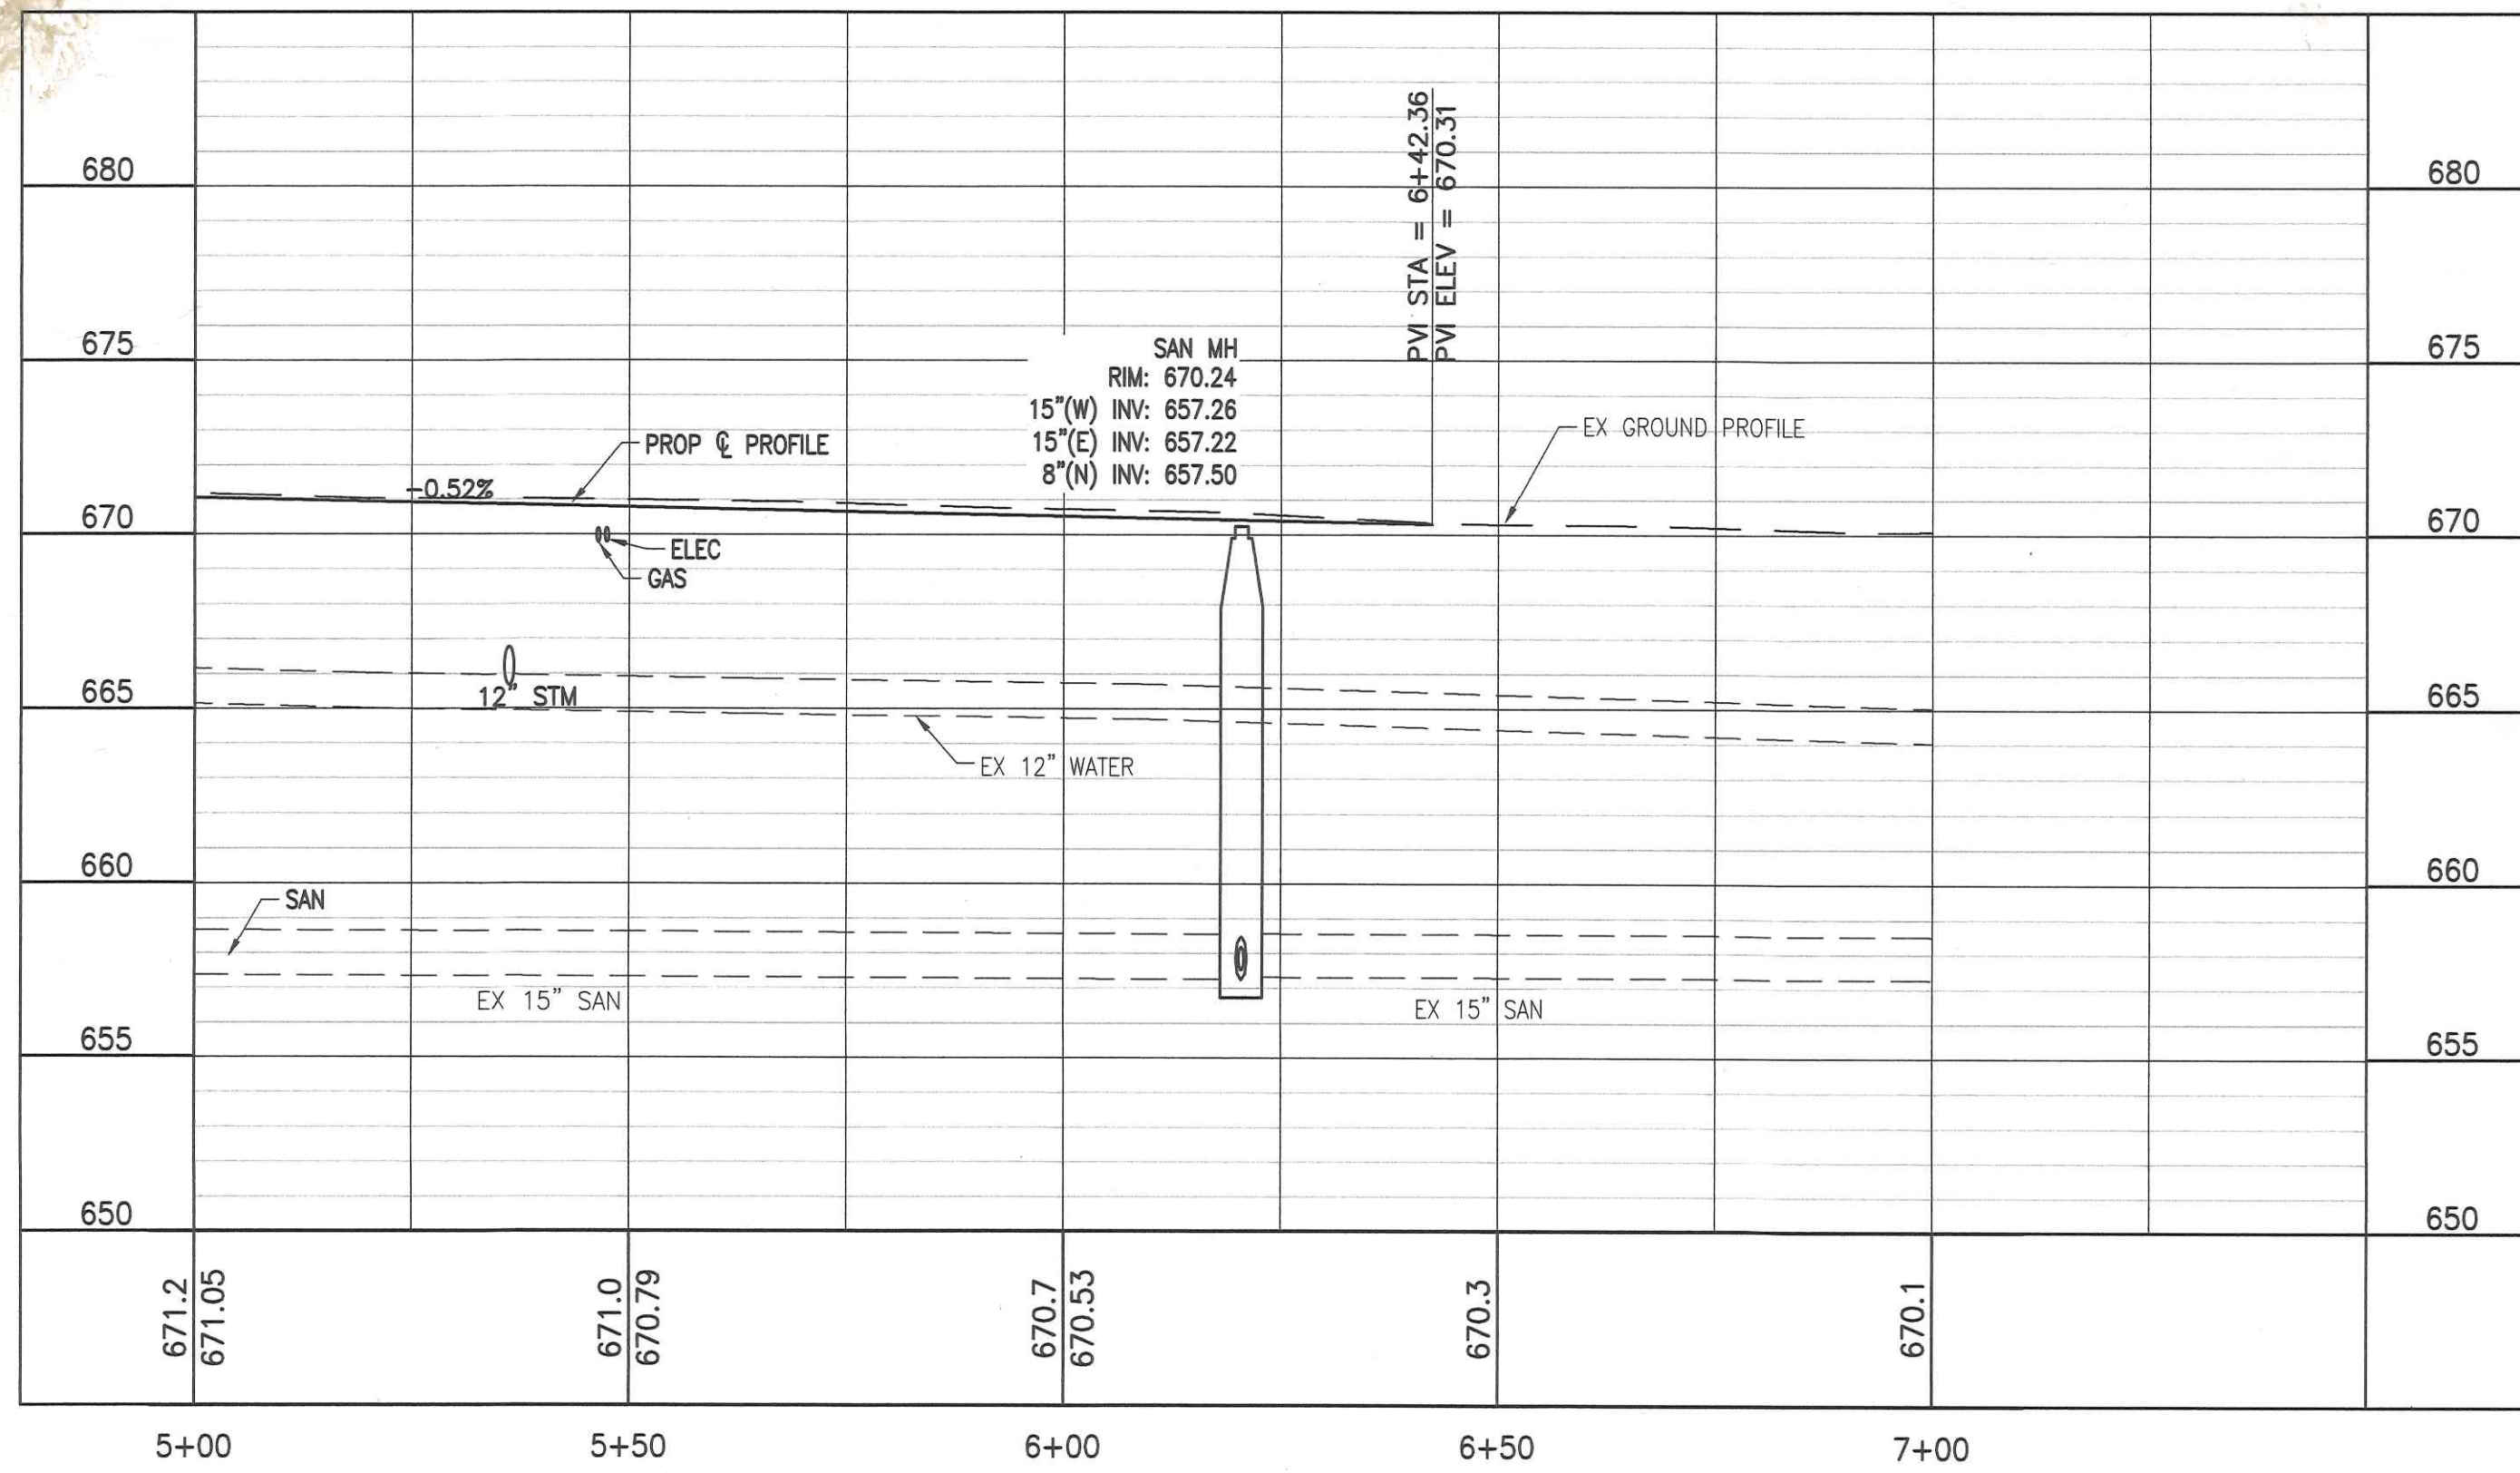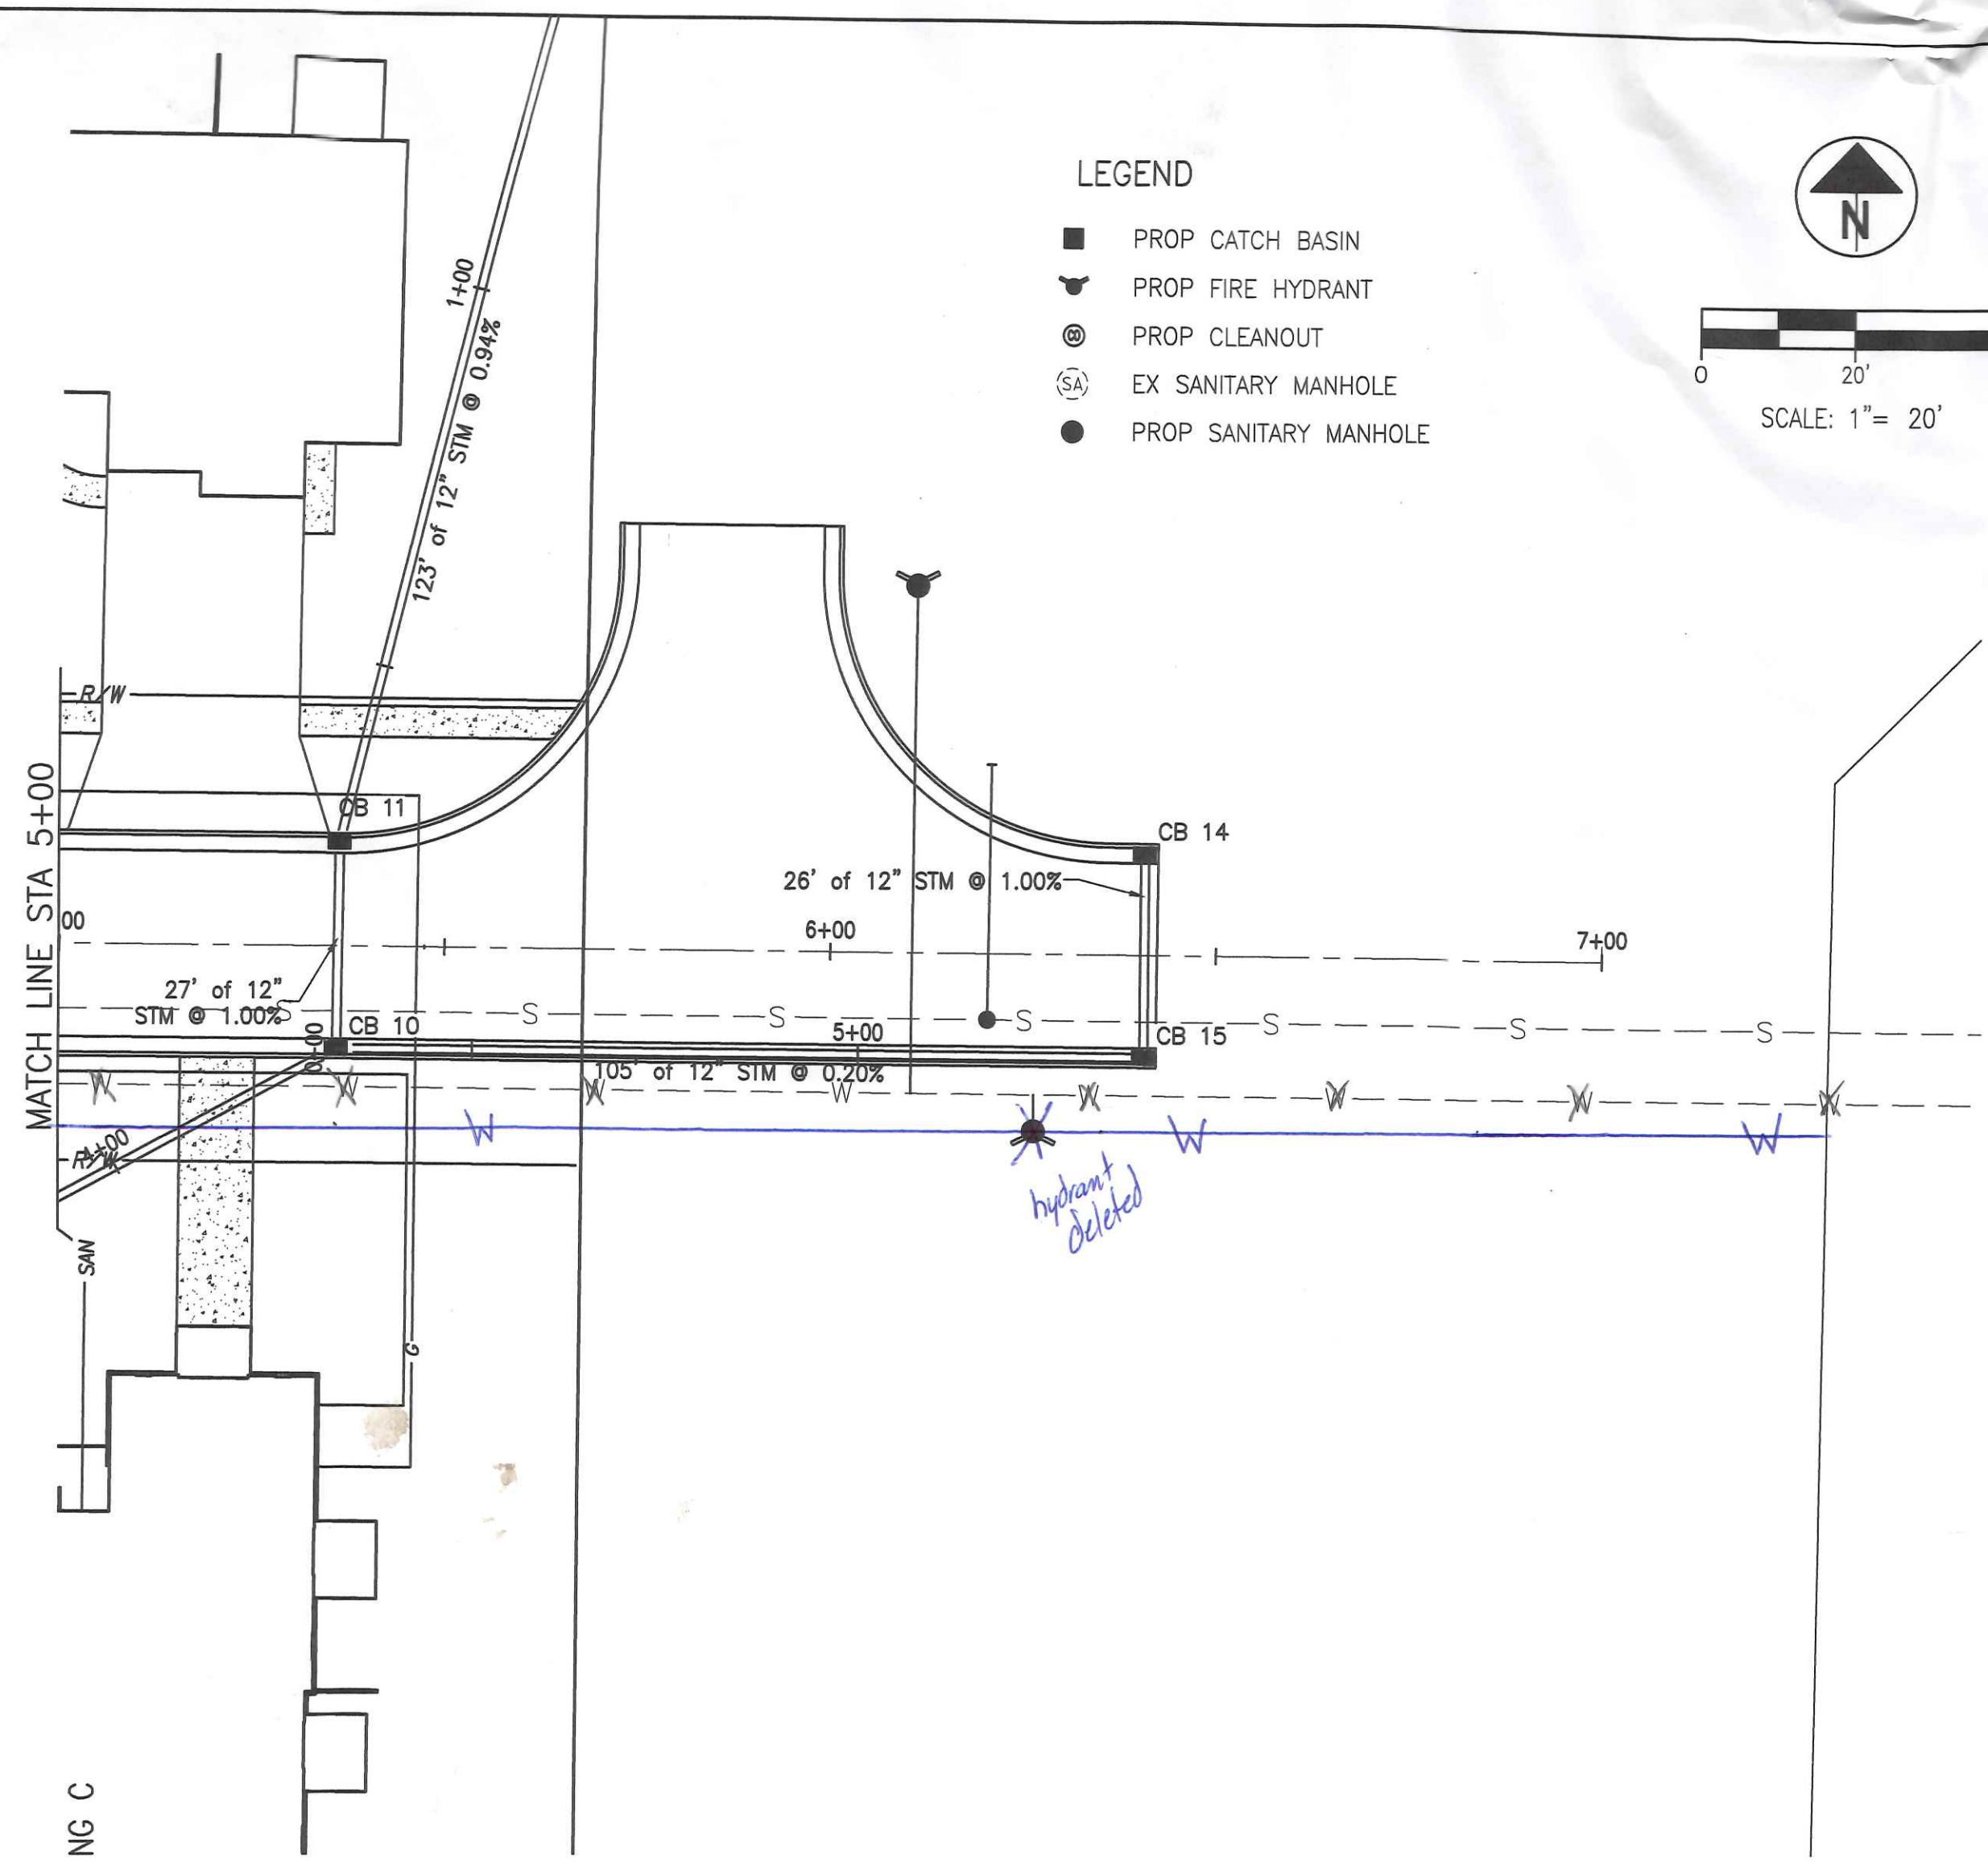

Jul 22, 2019 3:19:32 PM P:\218890.08\Production\CD\A\Plan and Profile.dwg