

-1378 RICHMAR

CITY OF NAPOLEON
BUILDING DEPT.
Plan Approval
By RGA Date 4-7-81


FLOOR PLAN
SCALE 1/4" = 1'-0"

DWG. BY:
R.W.W.
DATE:
FEB. '81

BECK'S CONSTRUCTION CO.
HOUSE PLAN NO.125


Need 1 outlet
outside

1/3

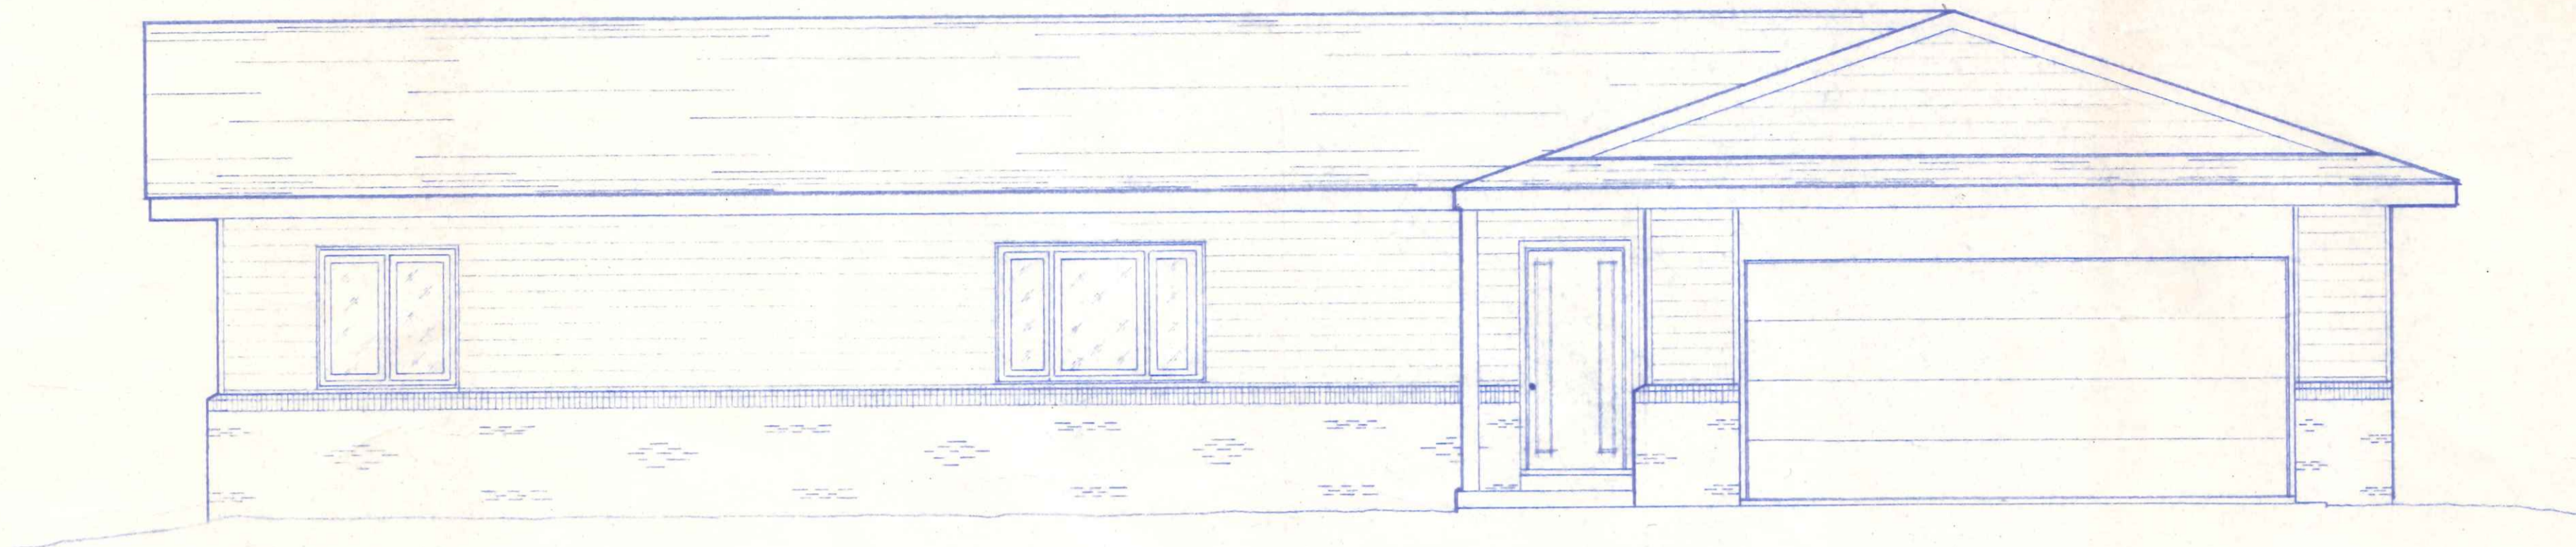


FRONT ELEVATION

SCALE: 1/4" = 1'-0"

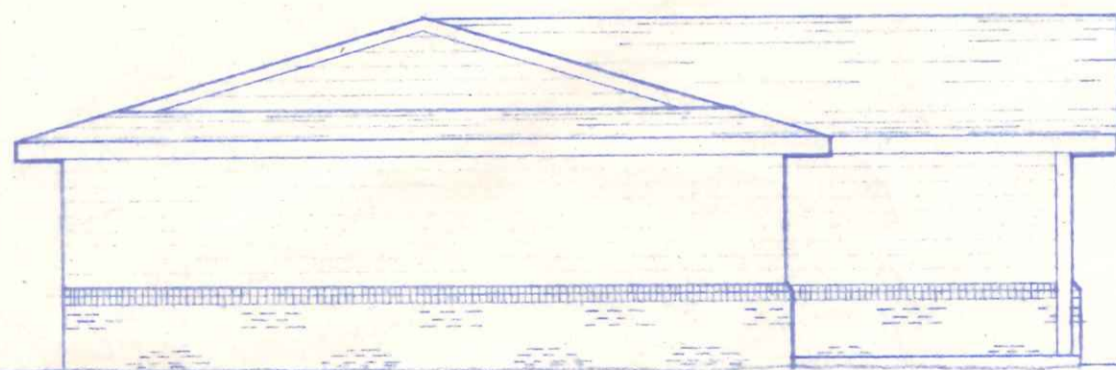


LEFT ELEV.

SCALE: 1/8" = 1'-0"

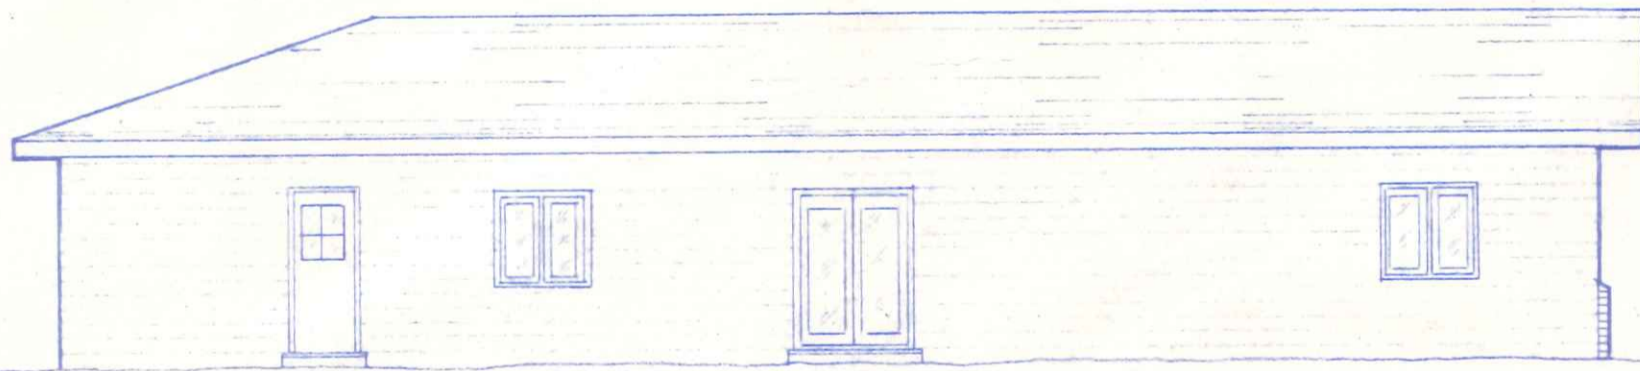

REAR ELEVATION

SCALE: 1/8" = 1'-0"

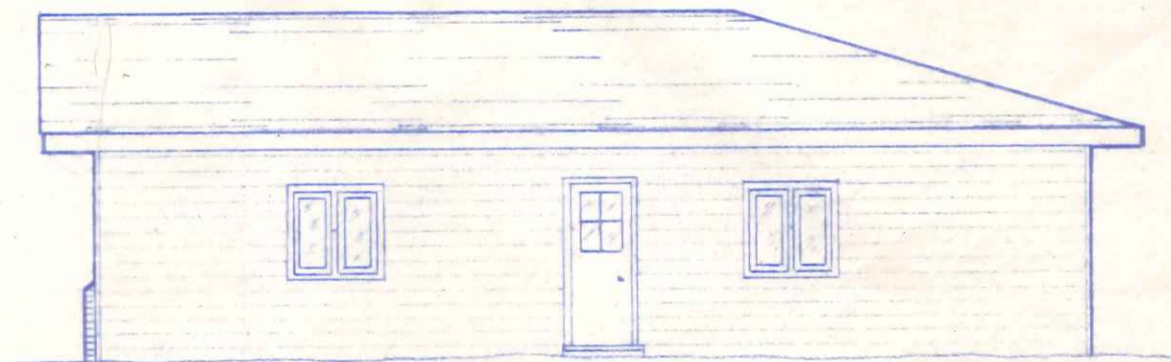



RIGHT ELEV.

SCALE: 1/8" = 1'-0"


2
3

DWG. BY:
E.W.W.
DATE:
FEB. '81

BECK'S CONSTRUCTION CO.
HOUSE PLAN NO. 125

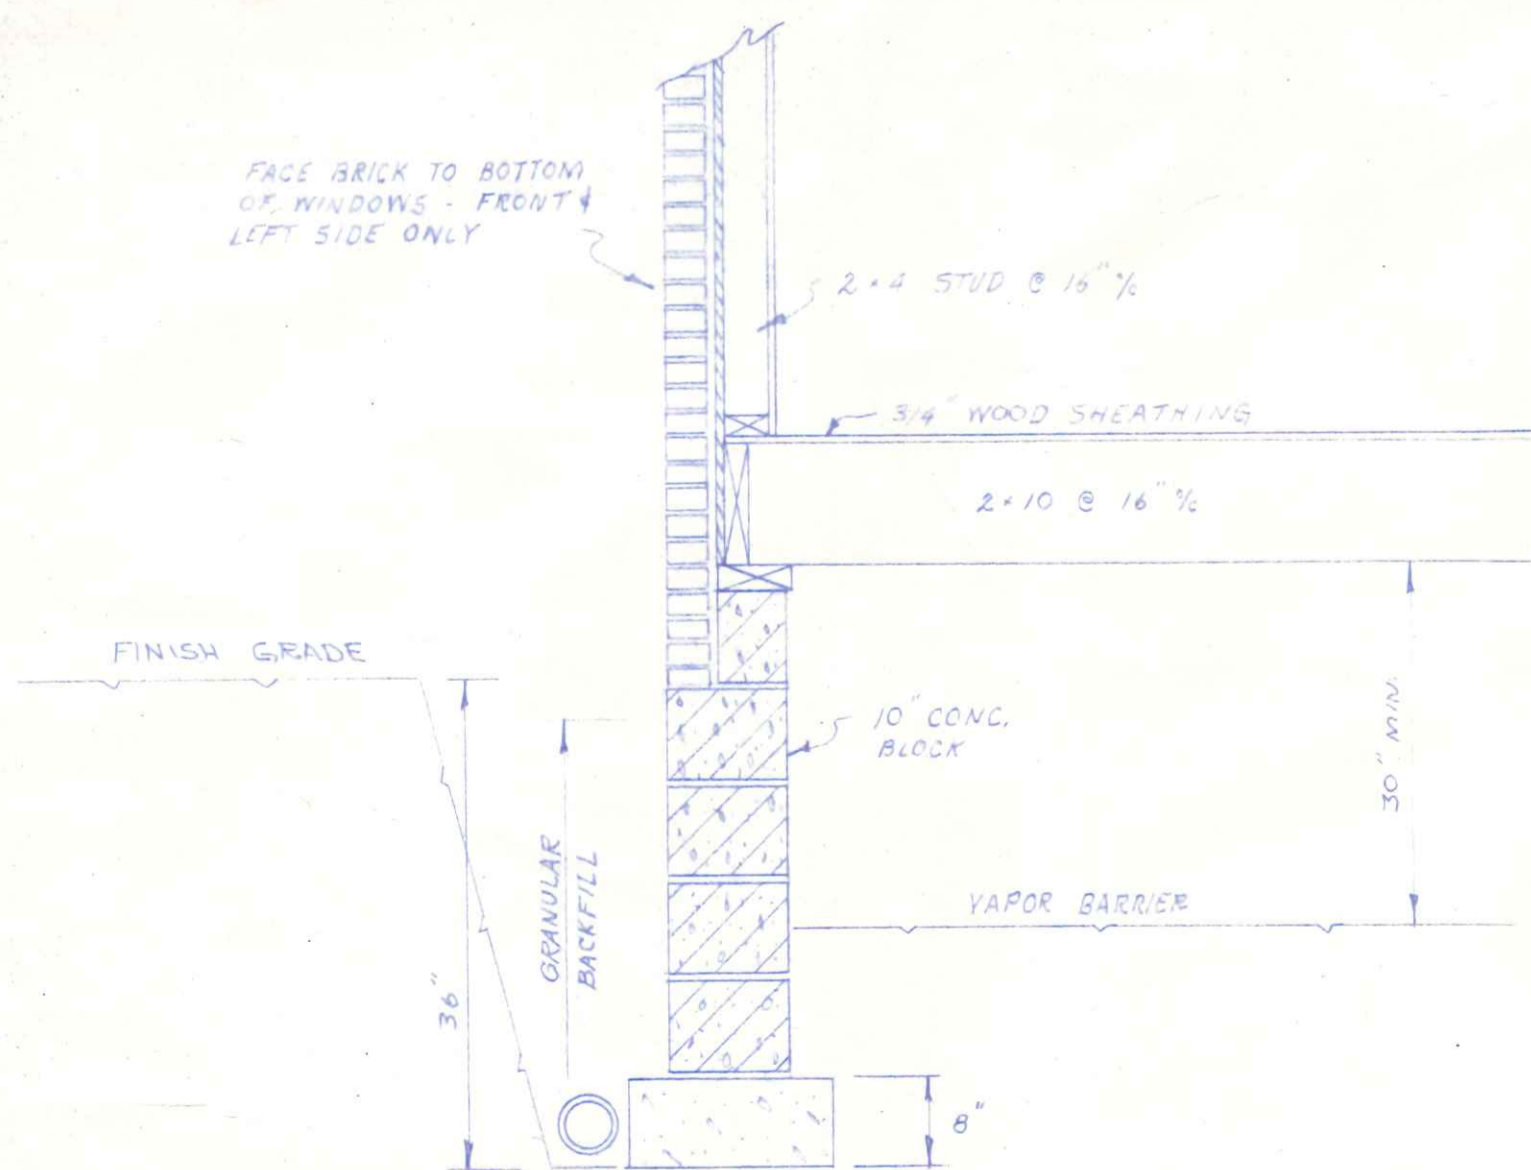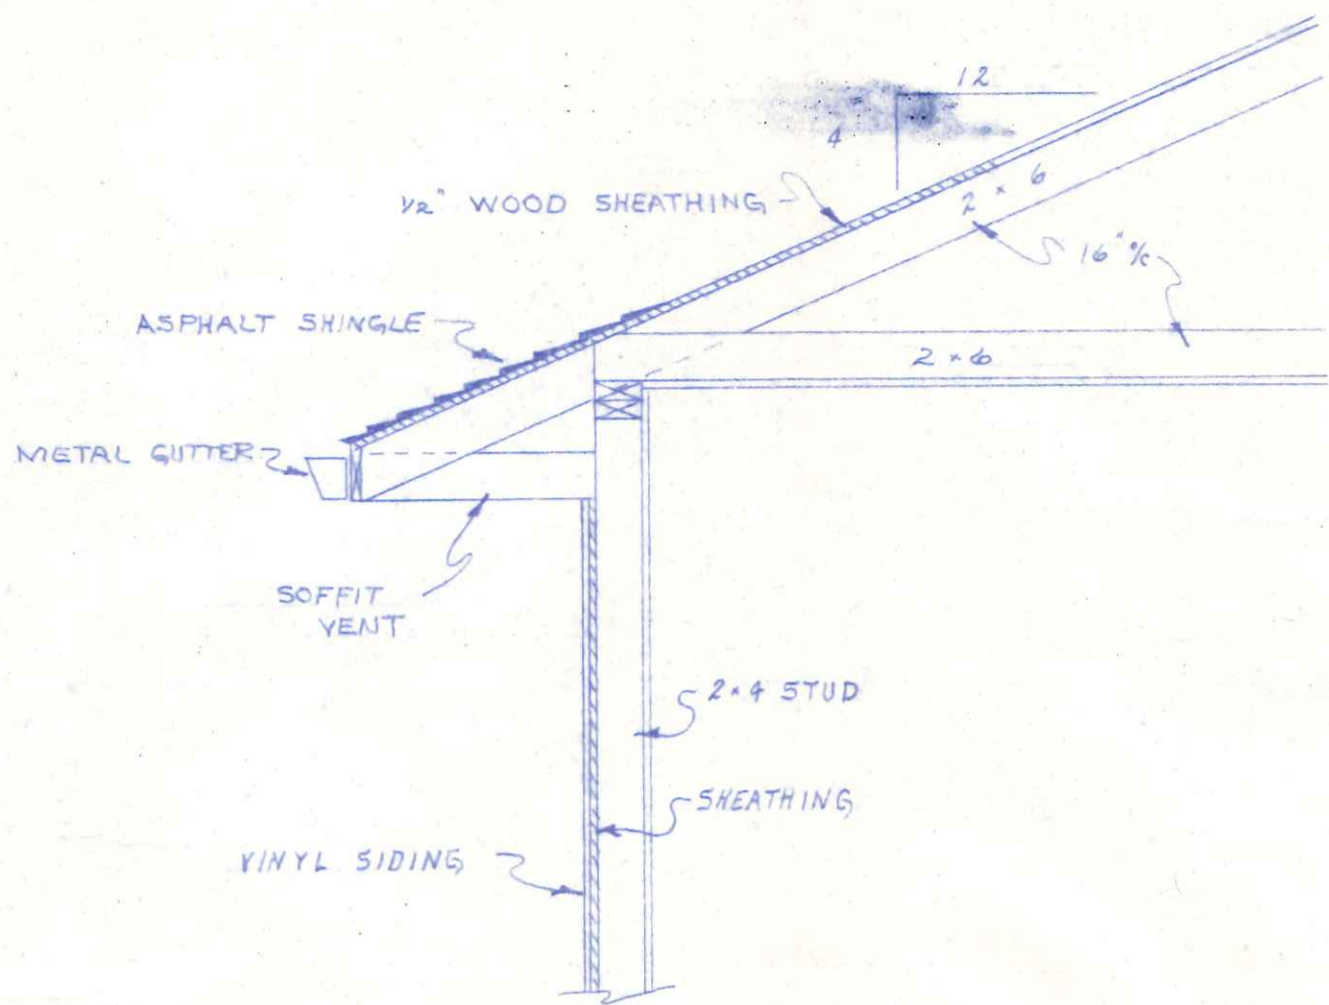

WALL SECTION DETAIL
 SCALE: 3/4" = 1'-0"

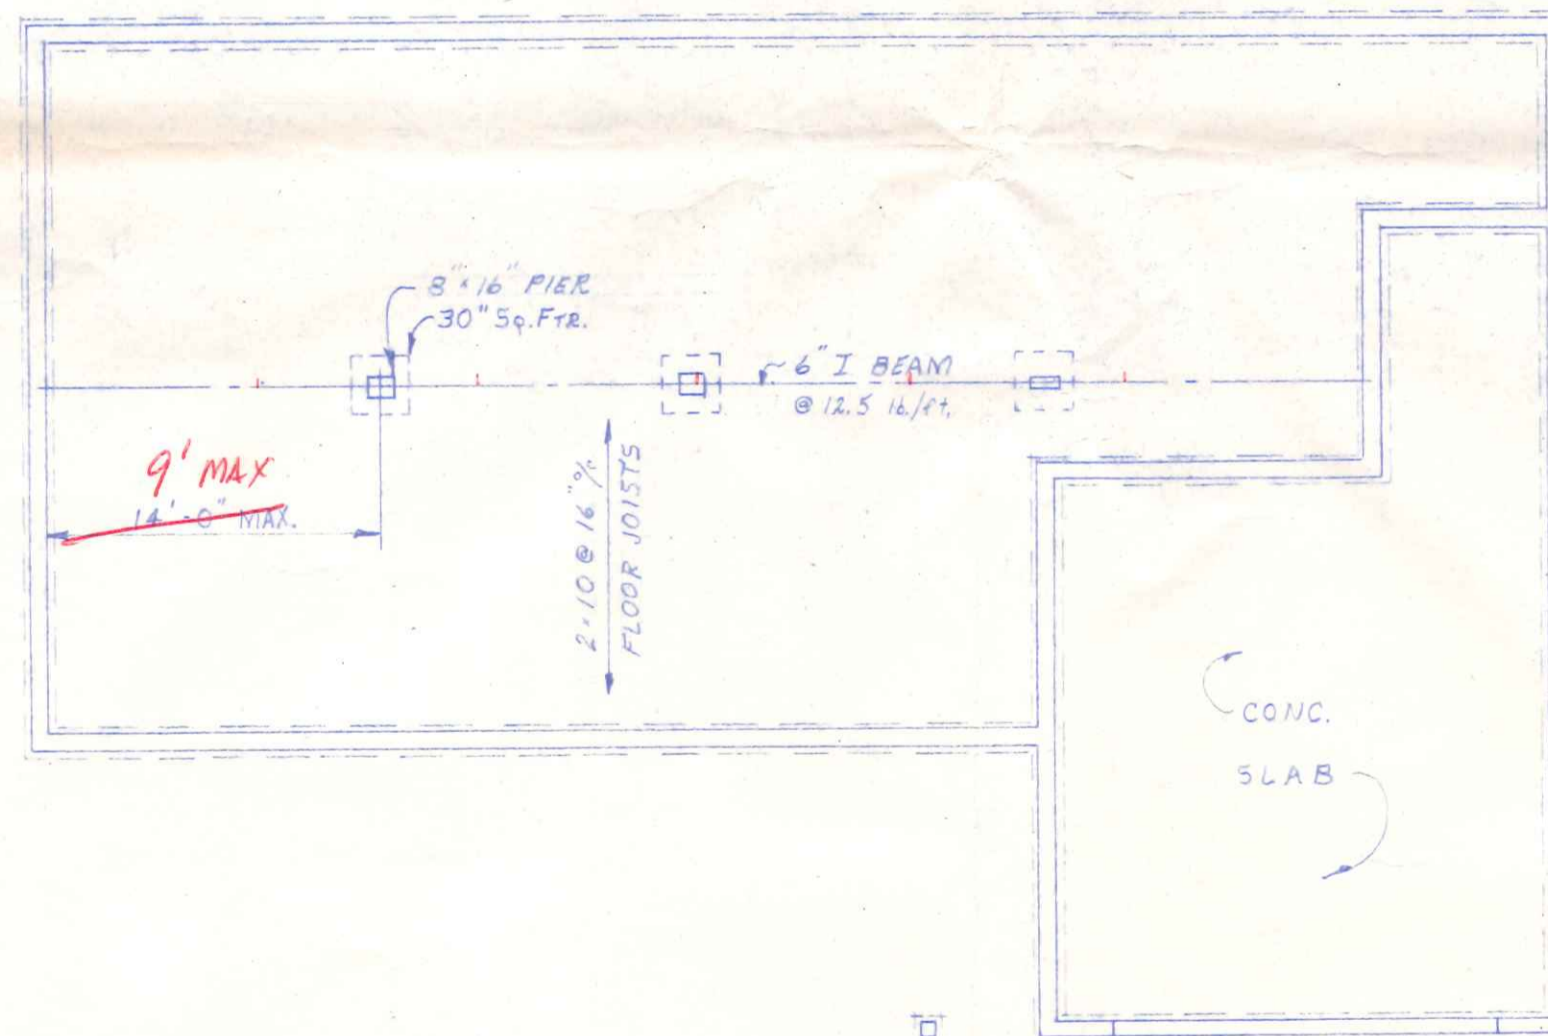

FOUNDATION PLAN
 SCALE: 1/8" = 1'-0"

DWG. BY:
 R.W.W.
 DATE:
 FEB. '81

BECK'S CONSTRUCTION CO.
 HOUSE PLAN NO. 125