



SIDE ELEV.

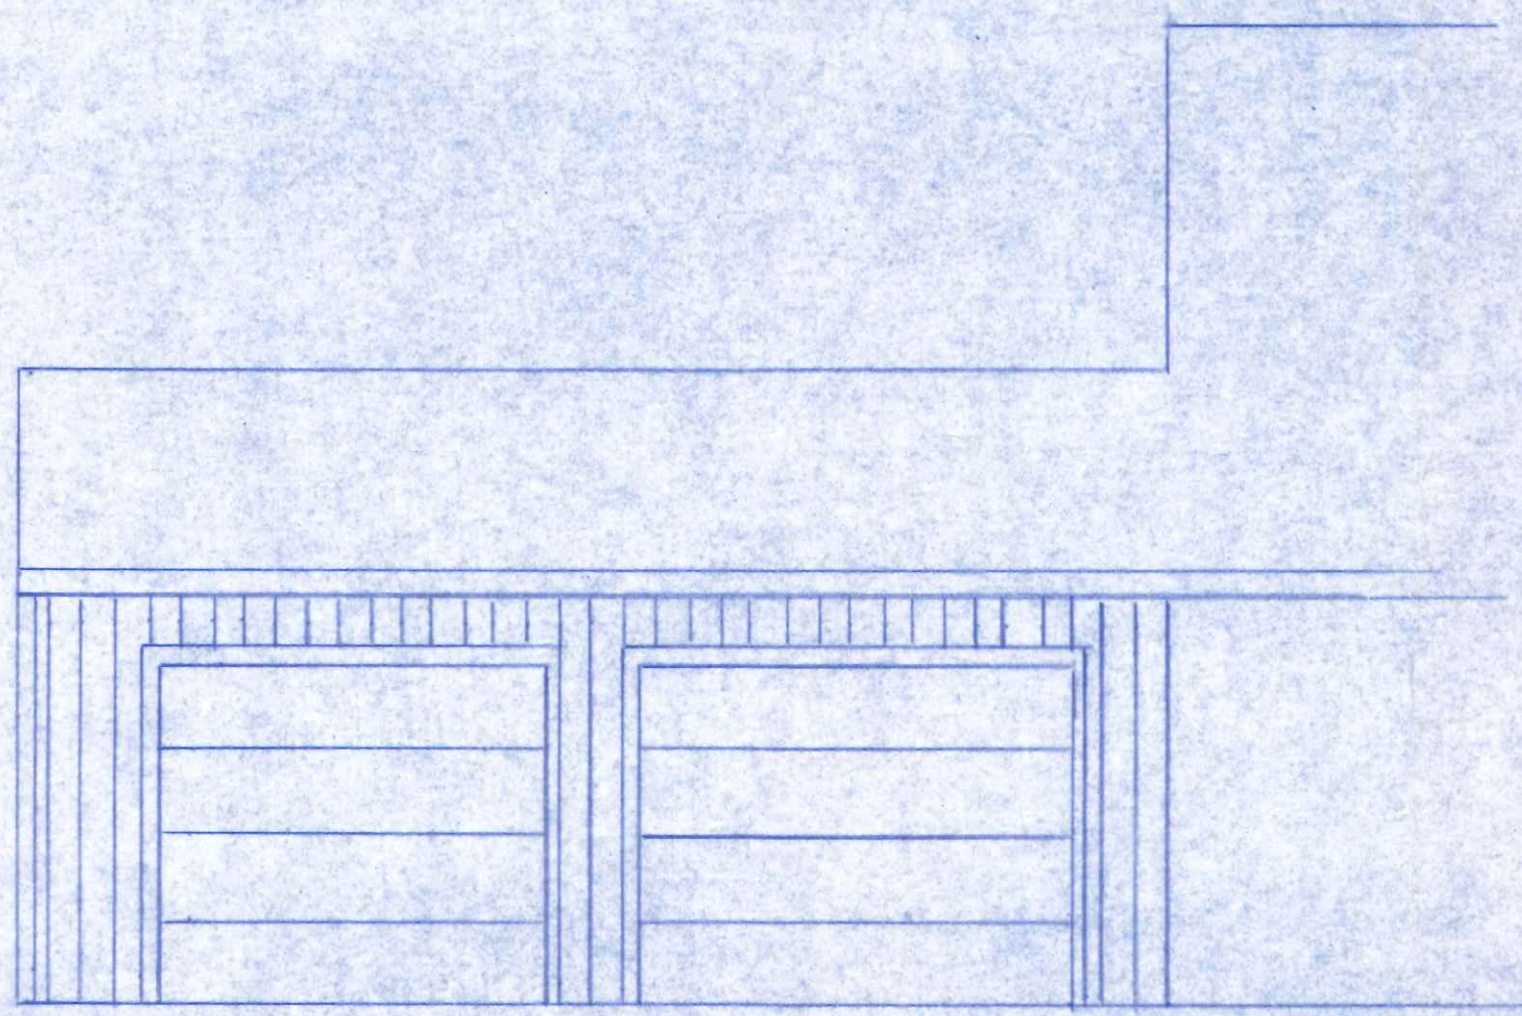


FRONT ELEV.

SCALE 3/4" = 2'-0"

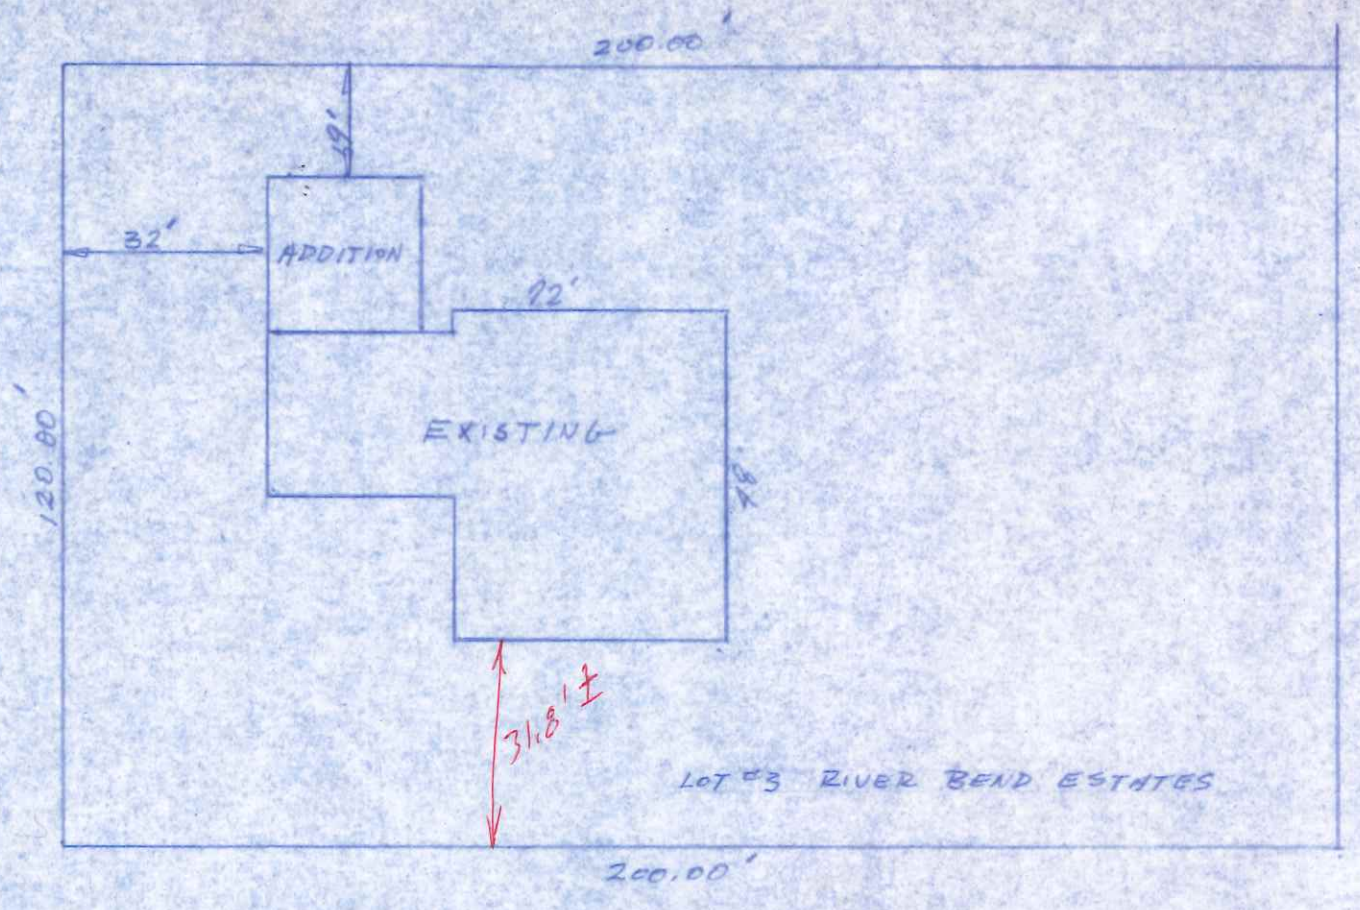

PLOT PLAN 1" = 30'-0"

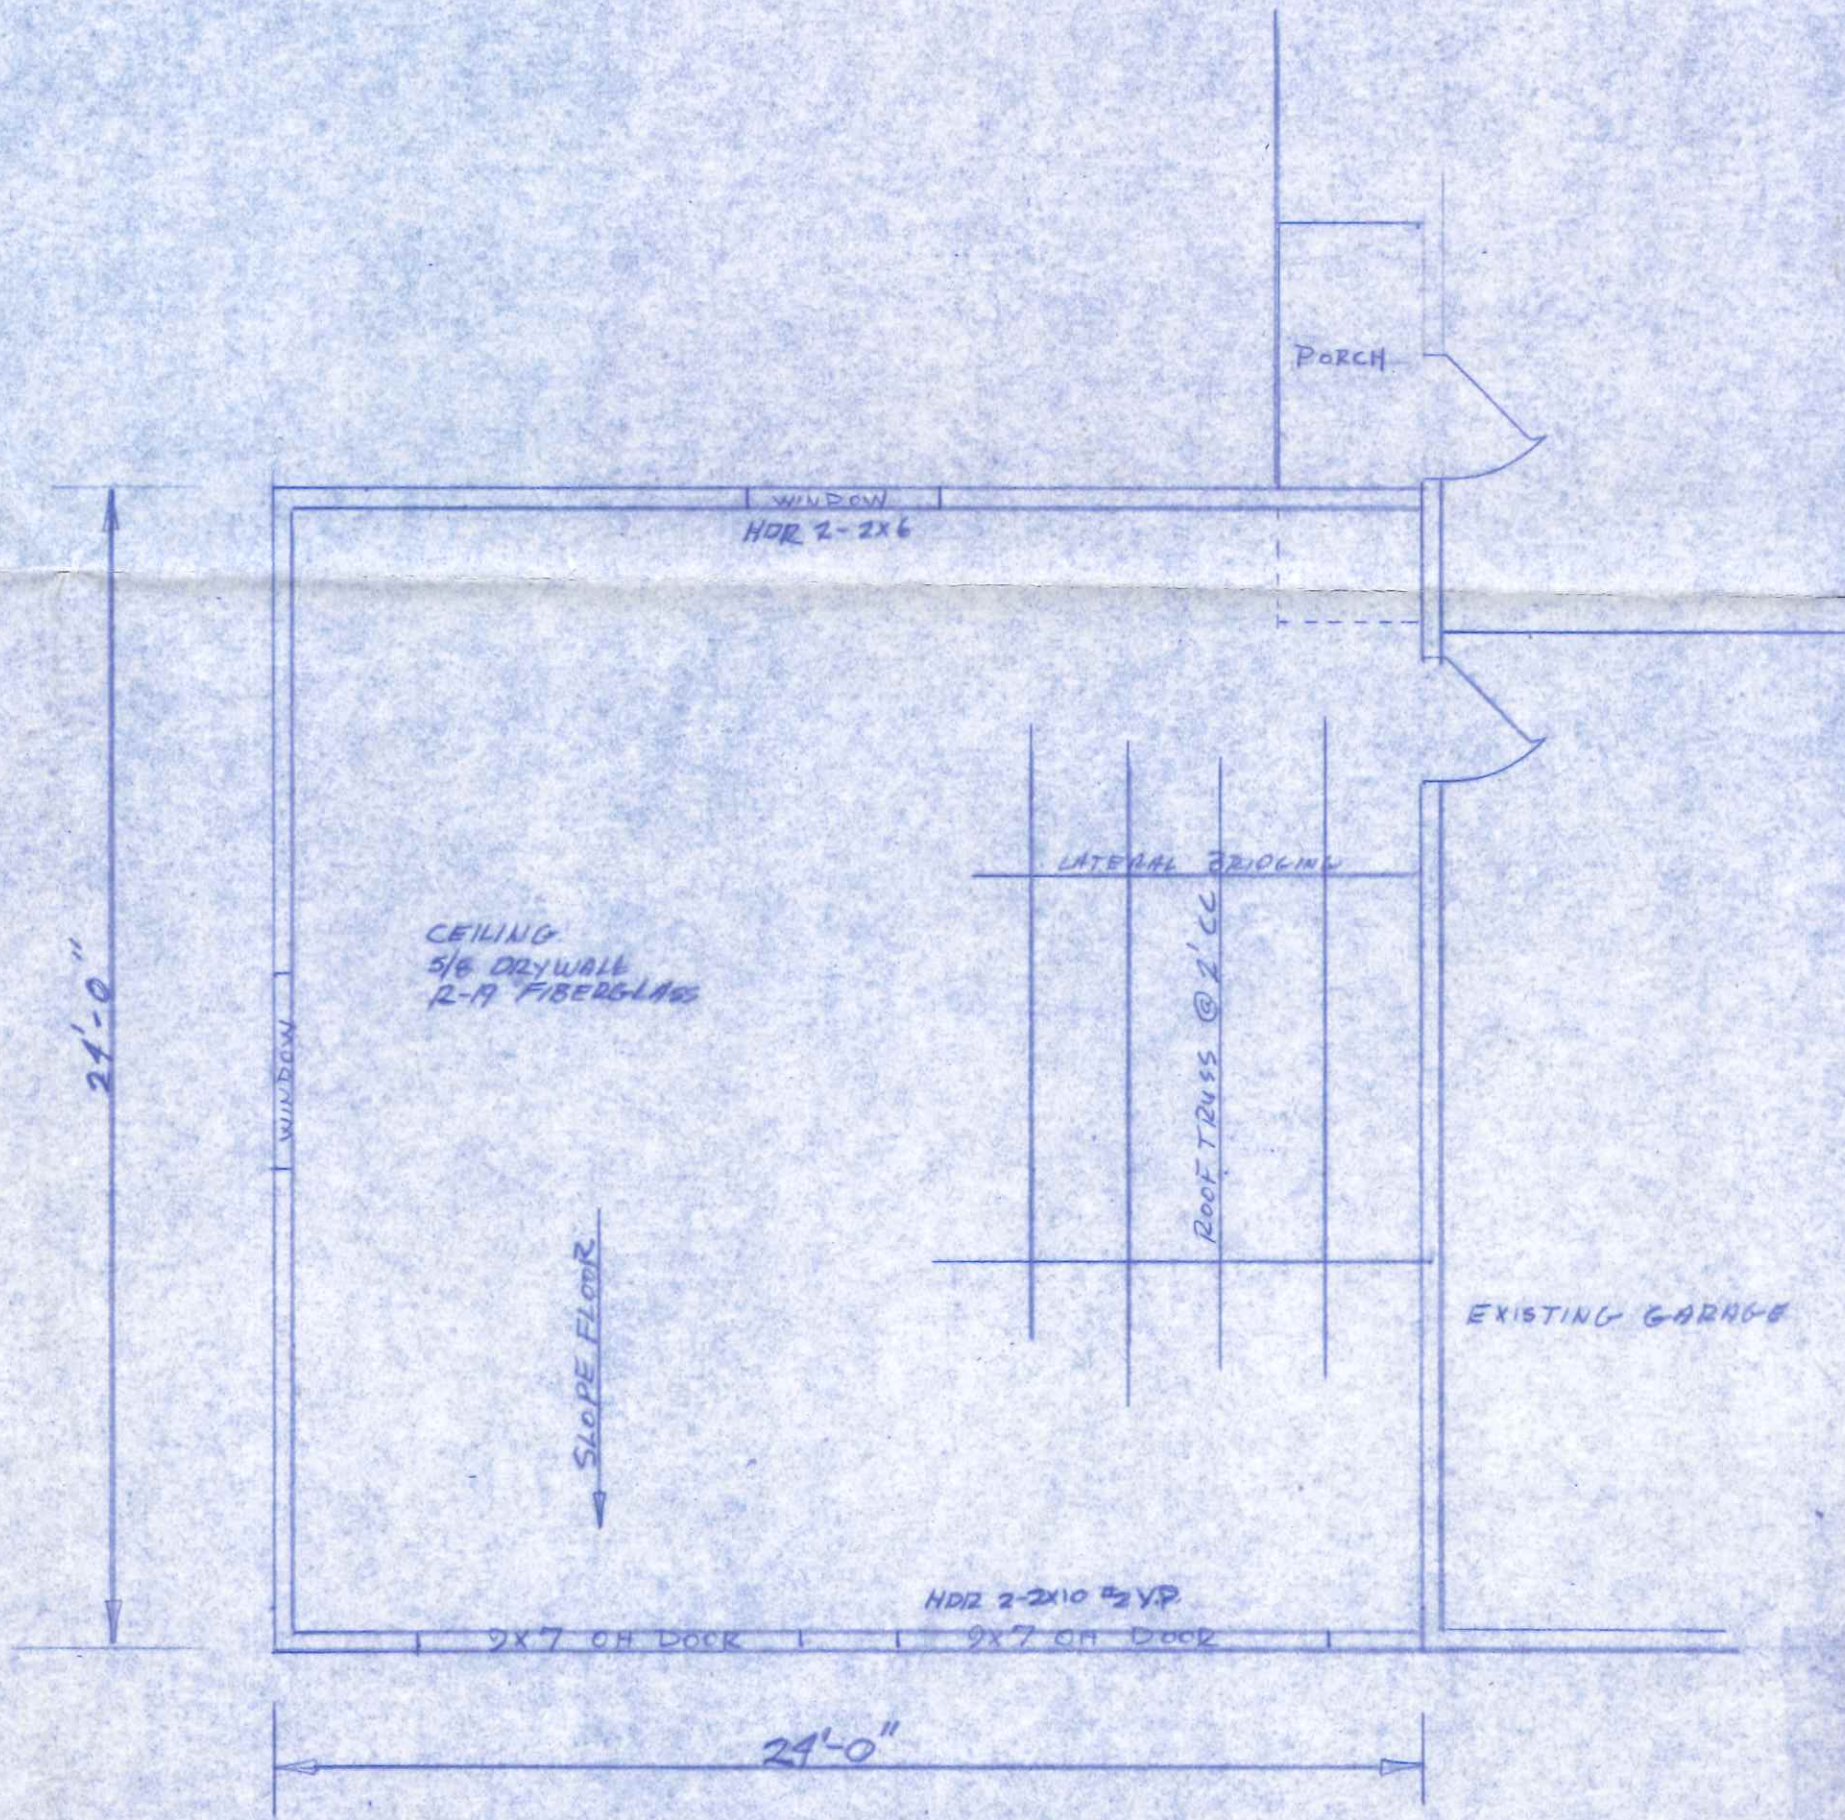

FLOOR PLAN

GARAGE ADDITION FOR
 PHIL MIRE
 1120 E RIVERVIEW
 BY GERMAN BUILDERS 1/5/87