


FLOOR PLAN  
SCALE 1/4" = 1'0"

- A. CLOSE WINDOW & DOOR OPENINGS WITH 8" CONCRETE BLOCK.
- B. INSTALL EXT. METAL DOOR WITH W.P. JAMB.
- C. REPLACE EXT. WOOD DOORS, INSTALL D.C. DEAD LOCKS.
- D. CUT OPENING AND INSTALL "B" LABEL BIRCH FIRE DOOR WITH W.P. JAMB.
- E. INSTALL 16"X8" EXTERIOR LOUVER.
- F. INSTALL FIREGUARD SUSPENDED CEILING-8' HIGH, THREE NEW LIGHT FIXTURES.
- G. INSTALL MARLITE FIRE-TEST PANELS OVER SHEETROCK, KITCHEN SIDE ONLY.
- H. INSTALL VINYL FLOOR COVERING WITH 1" RUBBER COVE BASE.
- I. POUR CONCRETE SLAB.

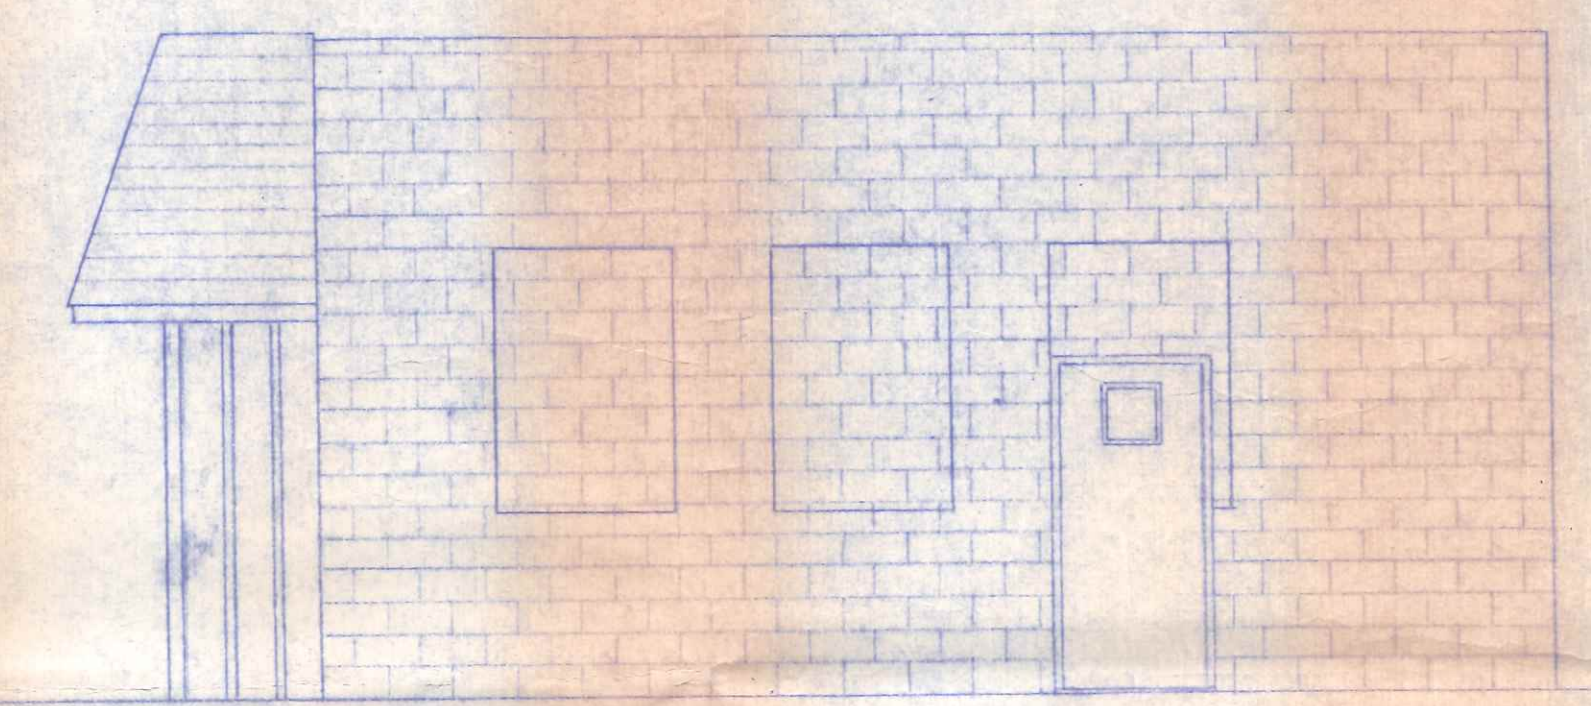

SOUTH ELEVATION  
SCALE 1/4" = 1'0"

RECEIVED  
FEB 10 1976  
CITY OF NAPOLEON  
ENGINEERING DEPT.  
BY: *[Signature]*

301 E. Riverway Ave  
CITY OF NAPOLEON  
ENGINEERING DEPT.  
PLAN APPROVAL  
BY: B.J. DATE: 2/16/76

RAUSCH LUMBER CO., INC.  
118 West Front Street  
NAPOLEON, OHIO

BOB'S PIZZA