

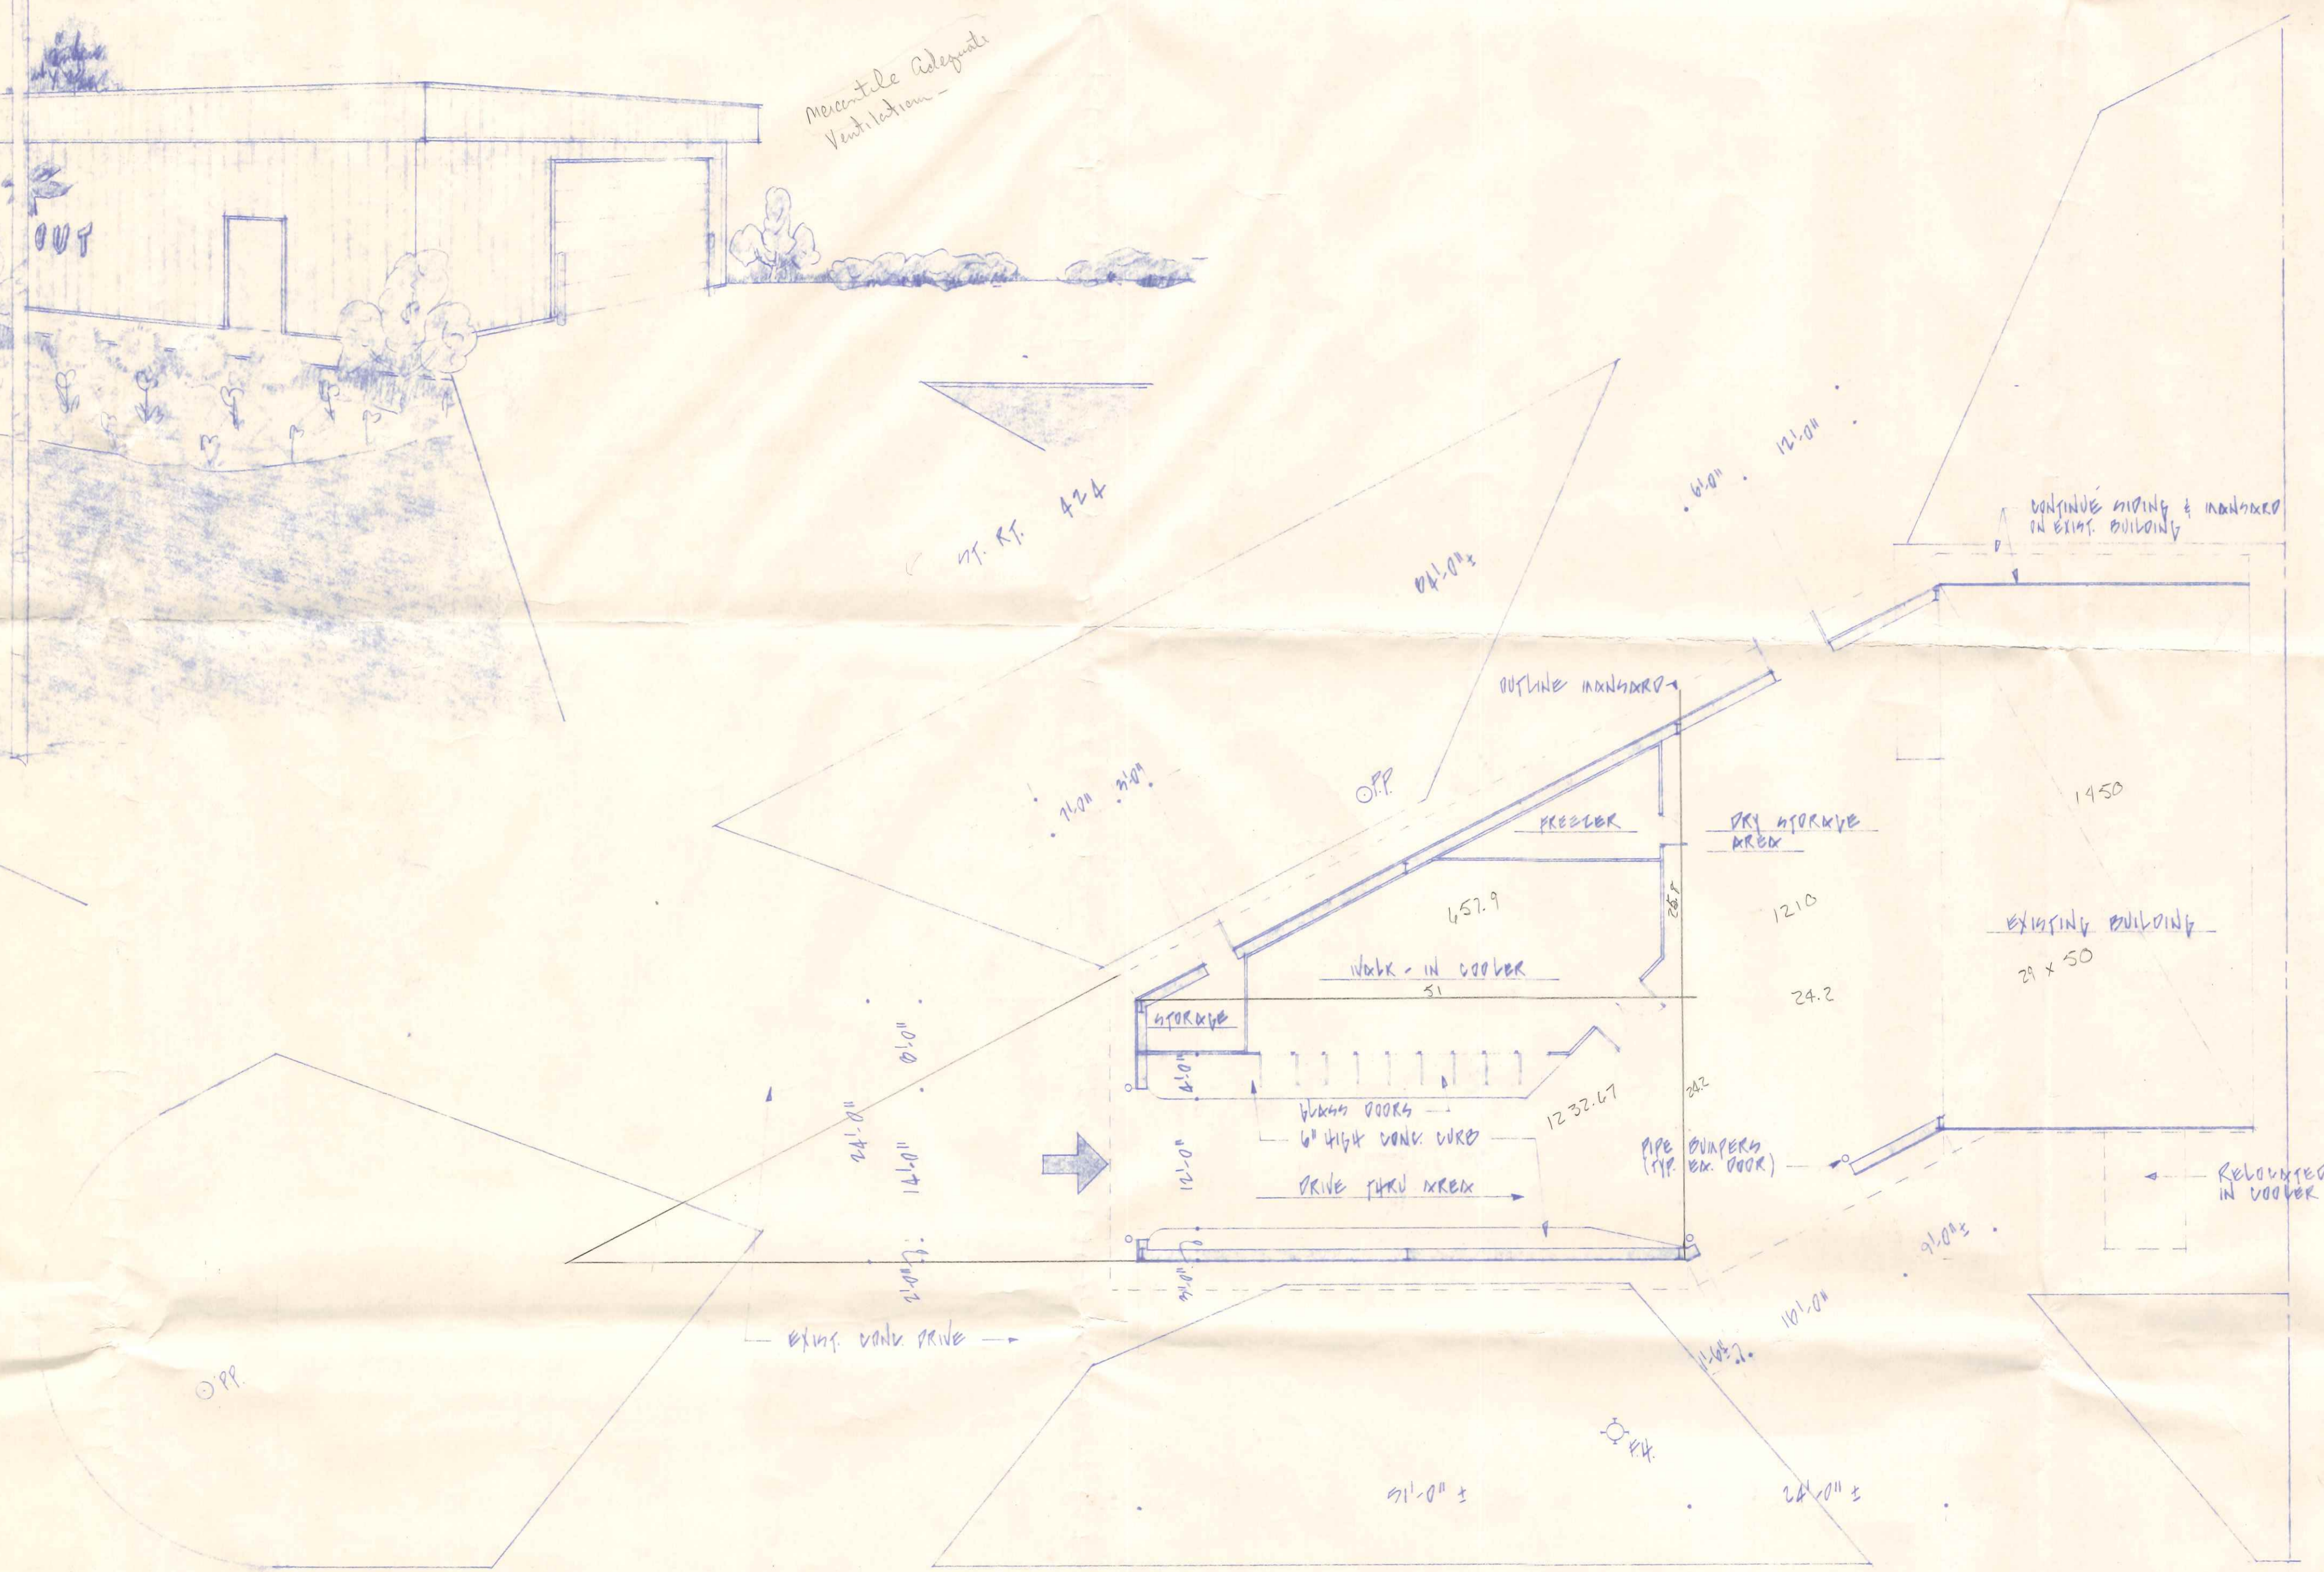


NEW PIZZA AND CARRY OUT DRIVE THRU  
HAWK'S  
 NAPOLÉON, OK.

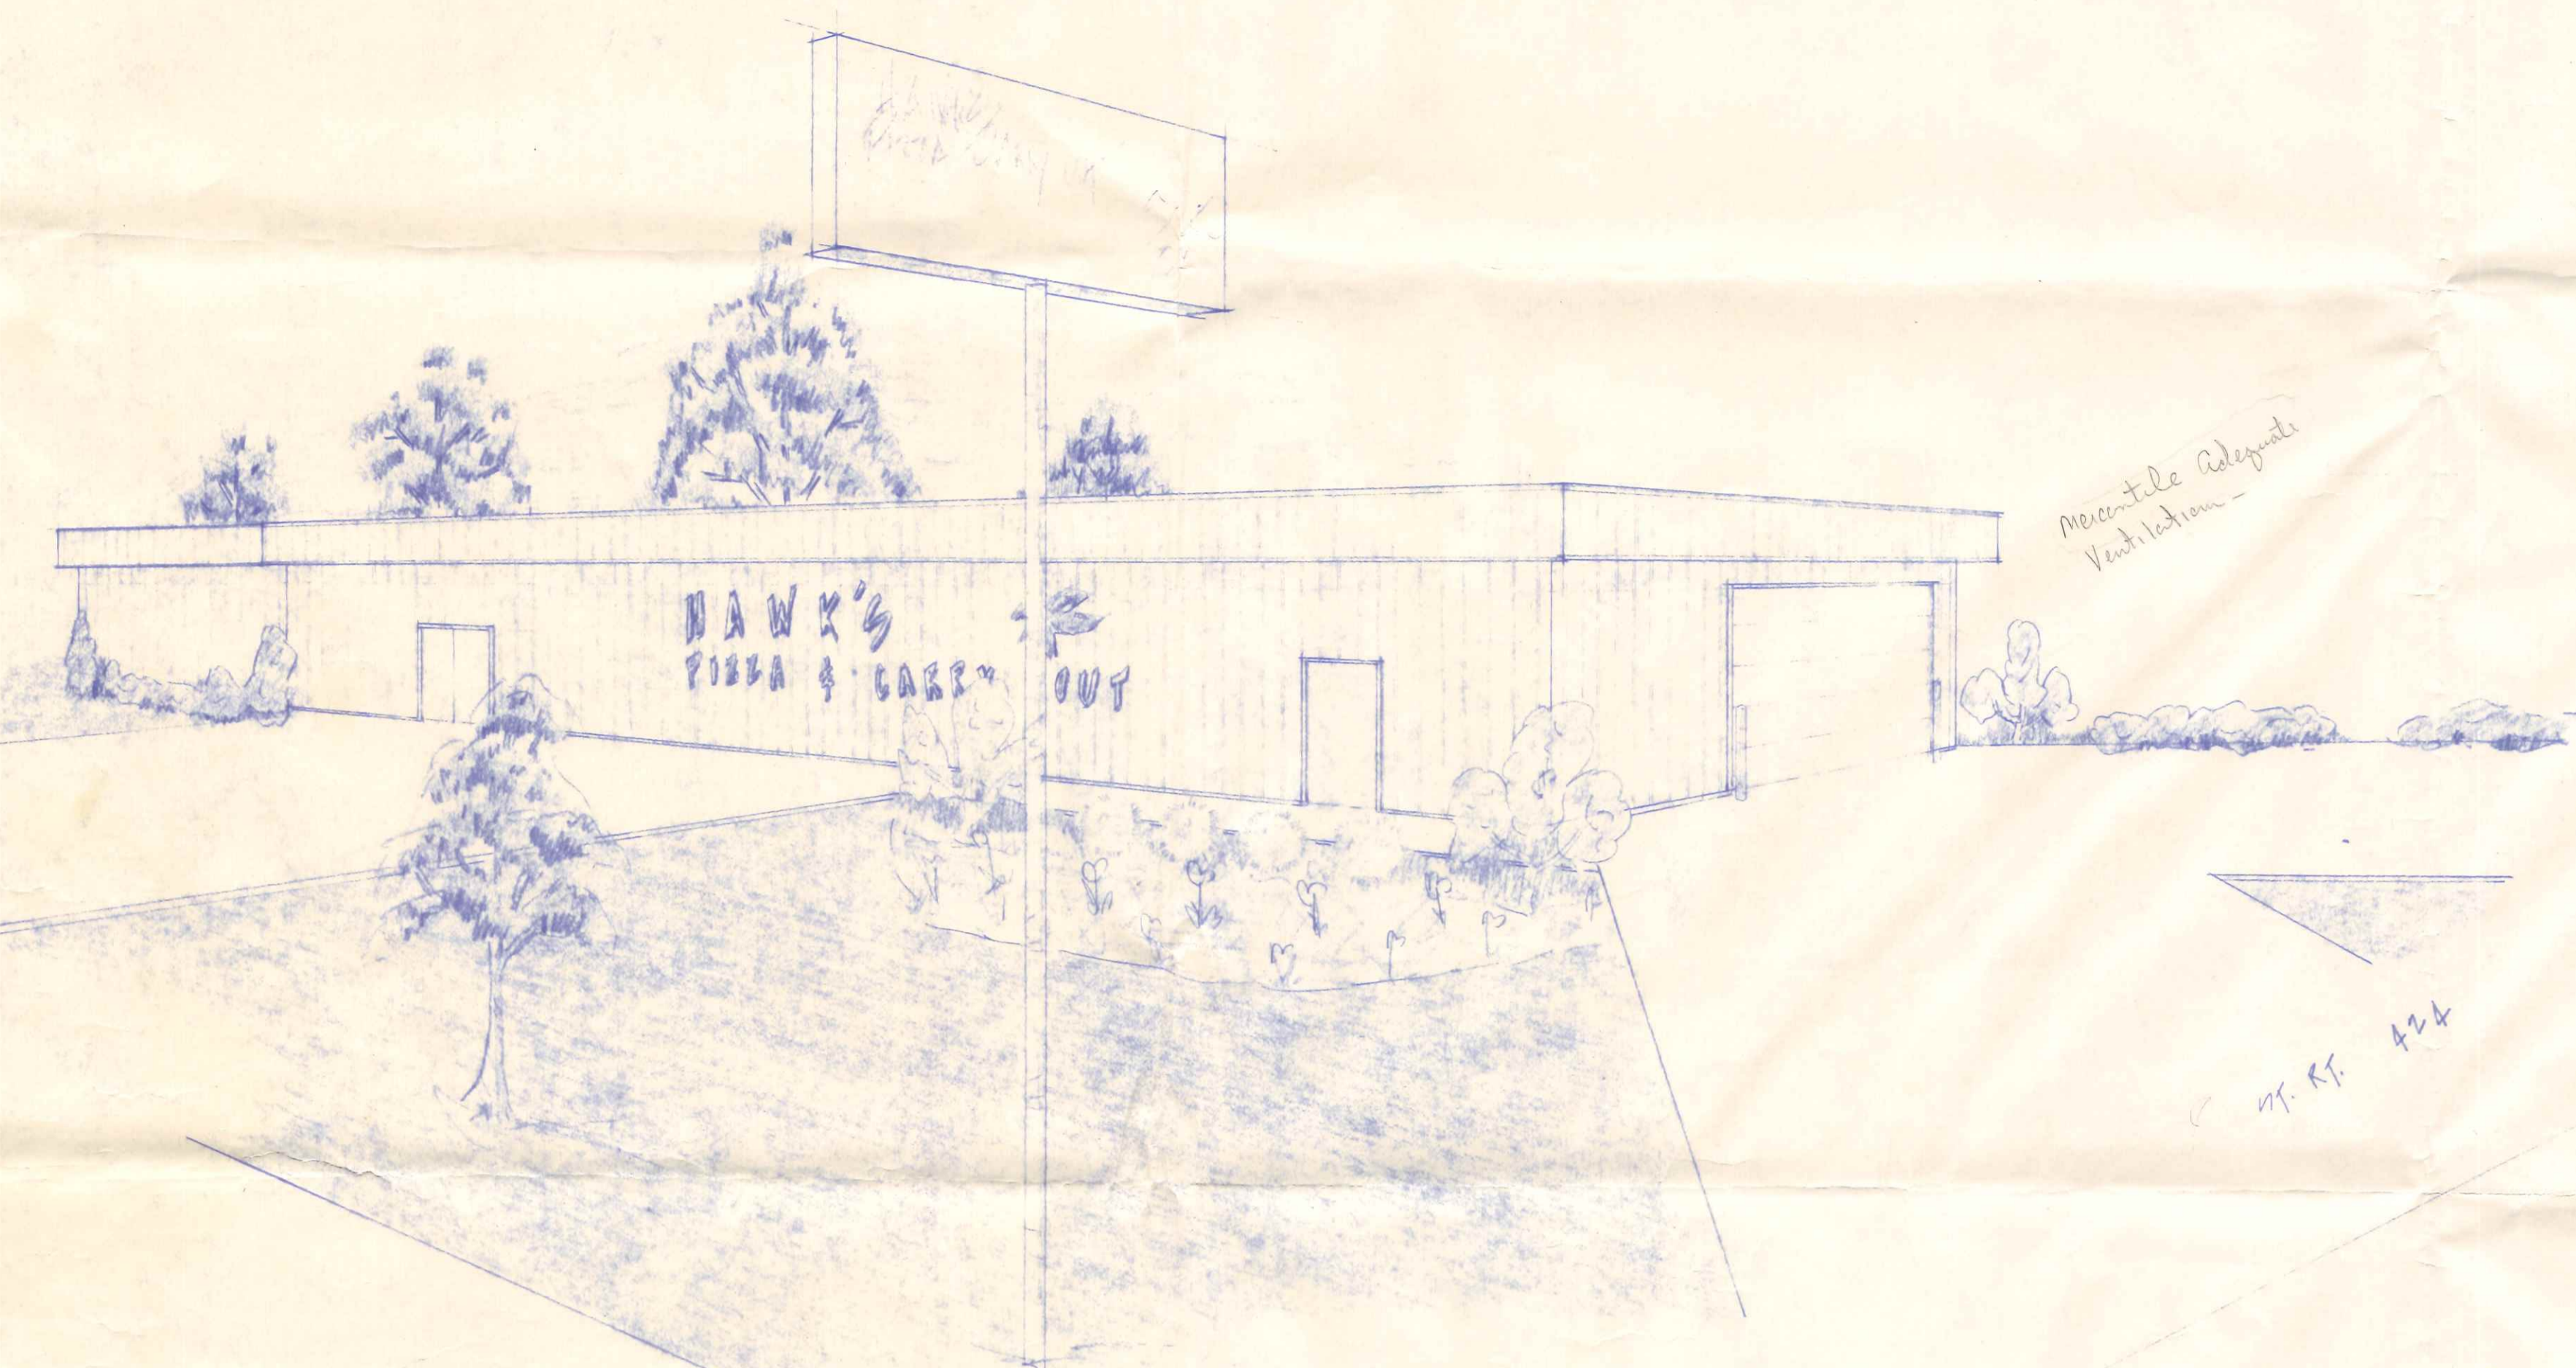

4550.57  
 1,800.00 Permissible 415  
 1 Hour Exterior Walls

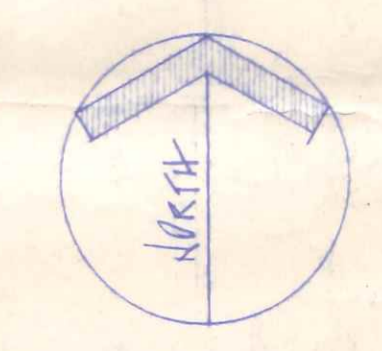

E. Washington

301 E. Riverview Ave

SITE / FLOOR PLAN  
 scale: 1"=10'-0"