


SYM.	NO.	DESCRIPTION	DWG. NO.

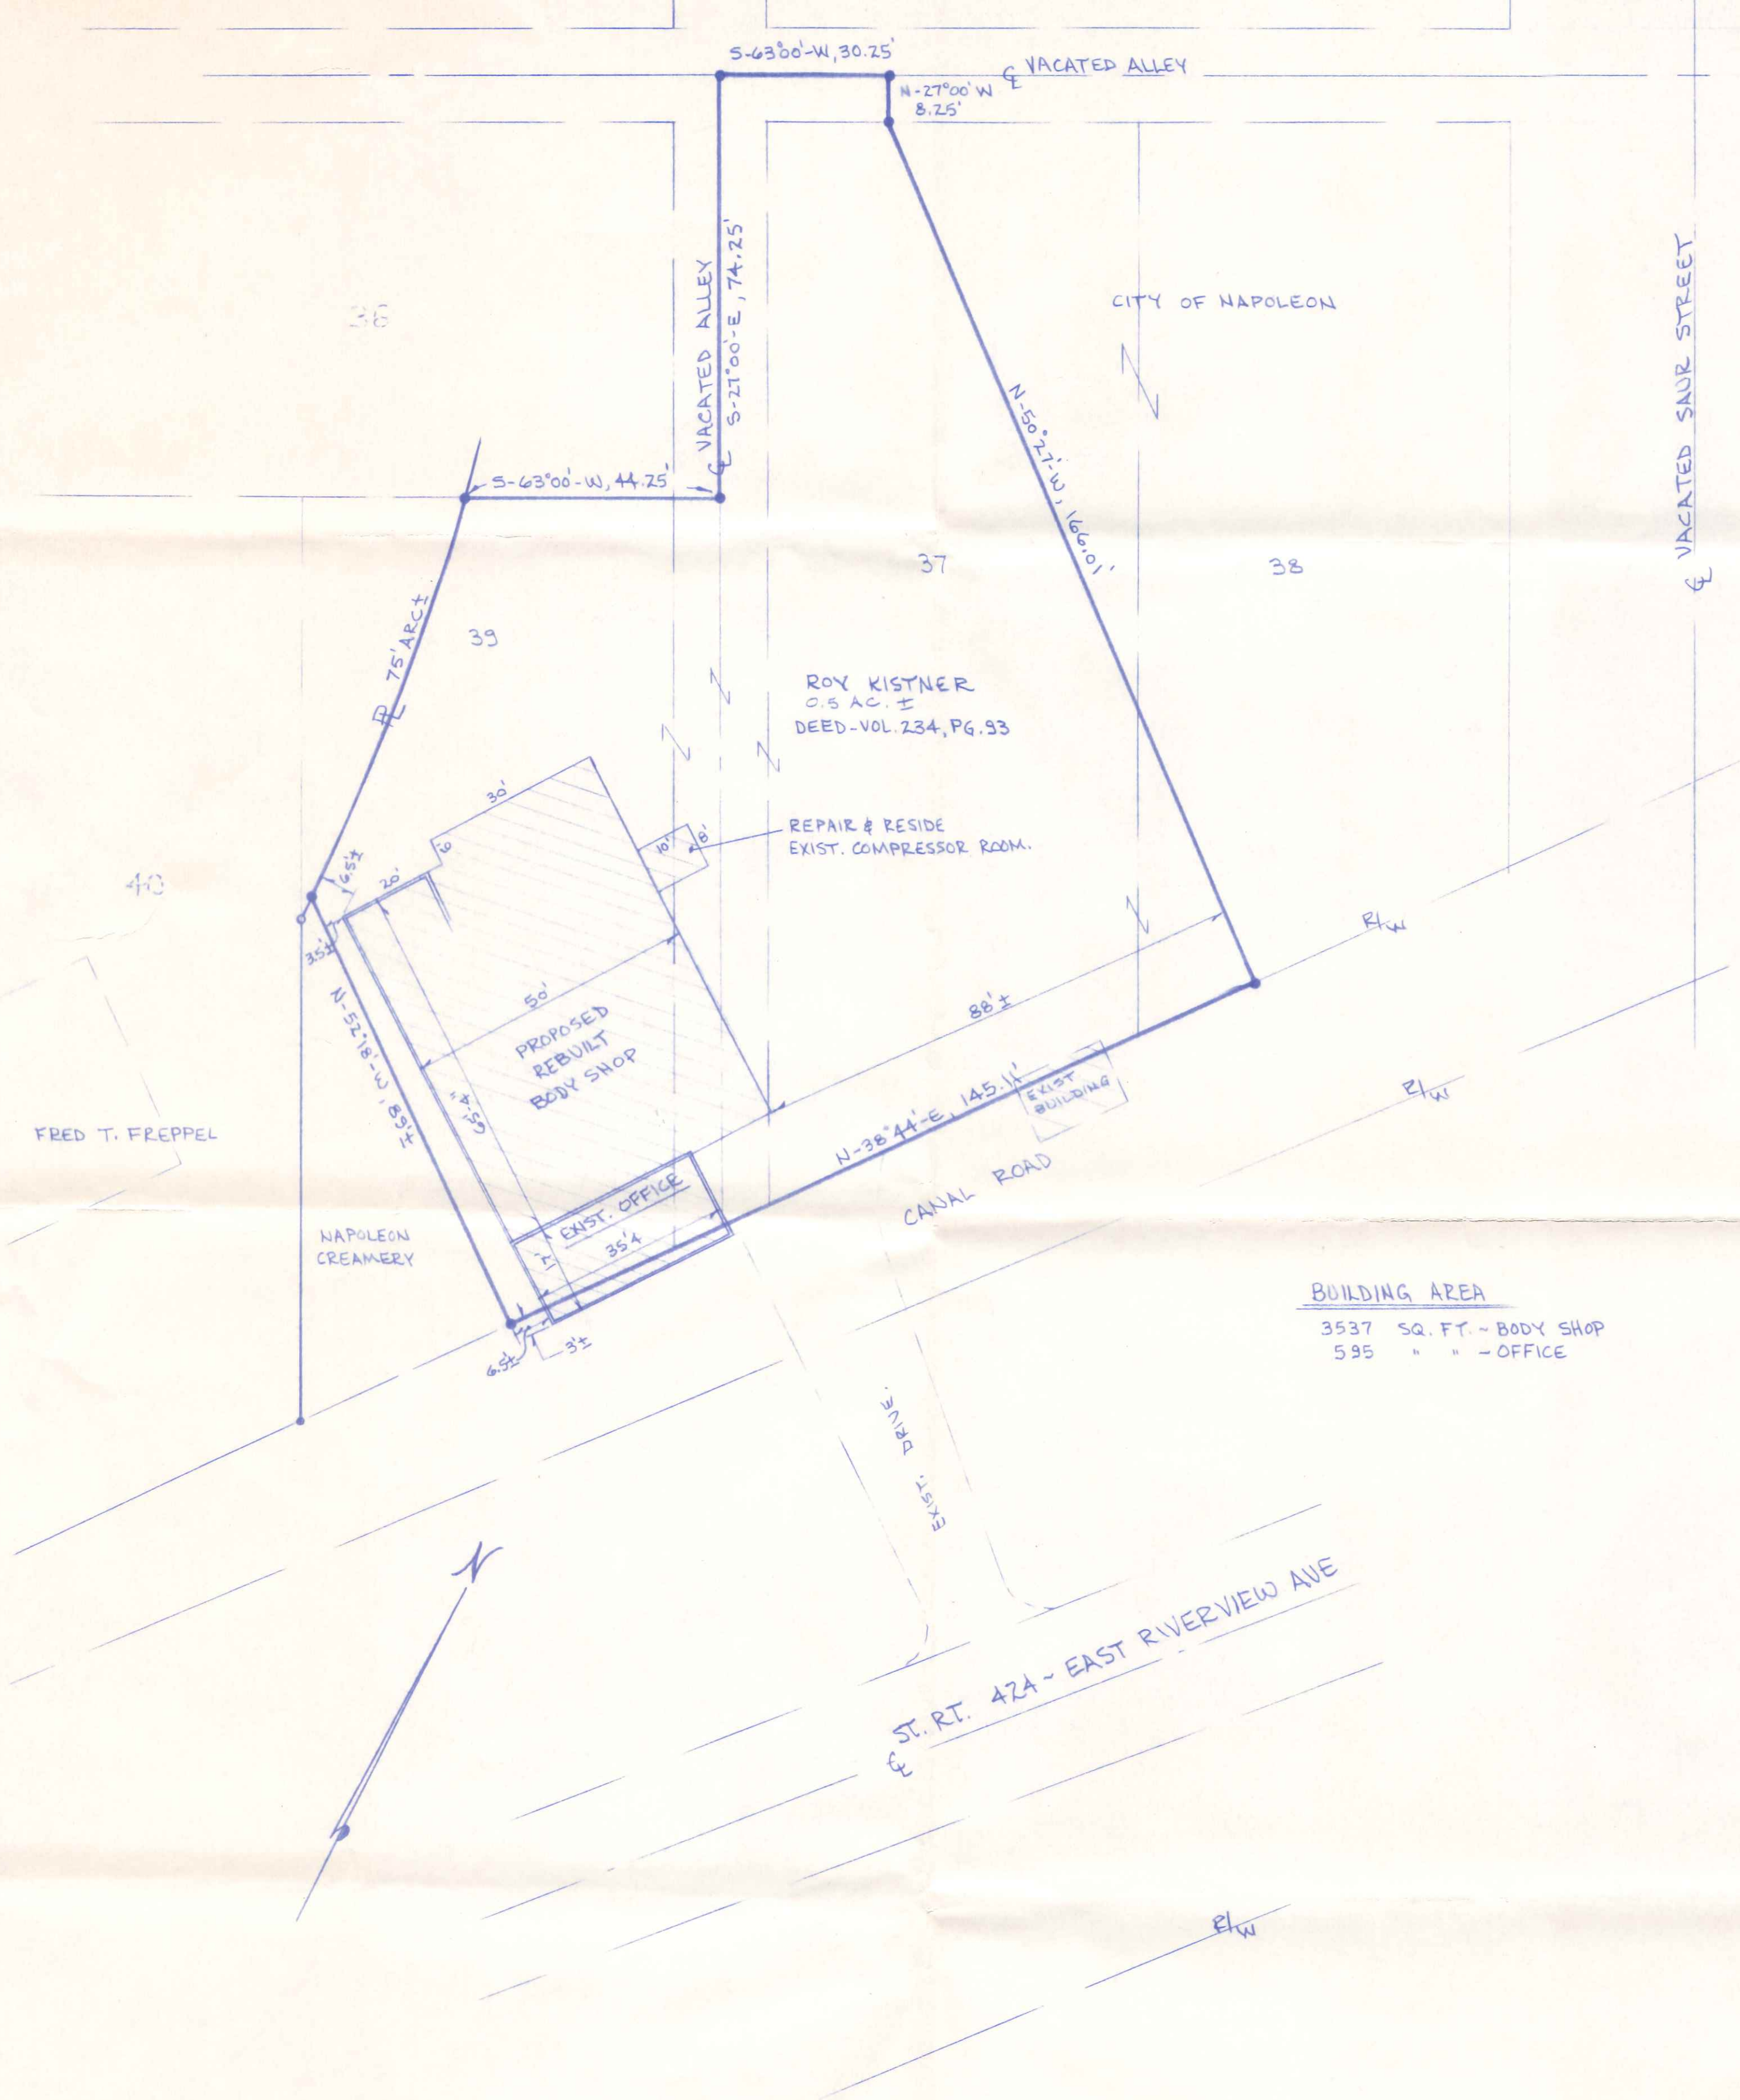

BUILDING AREA  
 3537 SQ. FT. - BODY SHOP  
 595 " " - OFFICE

SITE PLAN  
 1" = 20'

TOLERANCES  
 UNLESS OTHERWISE NOTED  
 FRACTIONAL DIMENSIONS  
 DECIMAL DIMENSIONS

		ROY'S BODY SHOP	
		360 E. RIVERVIEW AVE., NAPOLEON, OHIO	
		SITE PLAN	
DATE	AUG. 1988	PROJECT NO.	
SCALE	NOTED	DRAWING NO.	
DR. BY	E.D.S.		
APPR. BY			
DATE		REVISIONS	