




SIDE ELEVATION

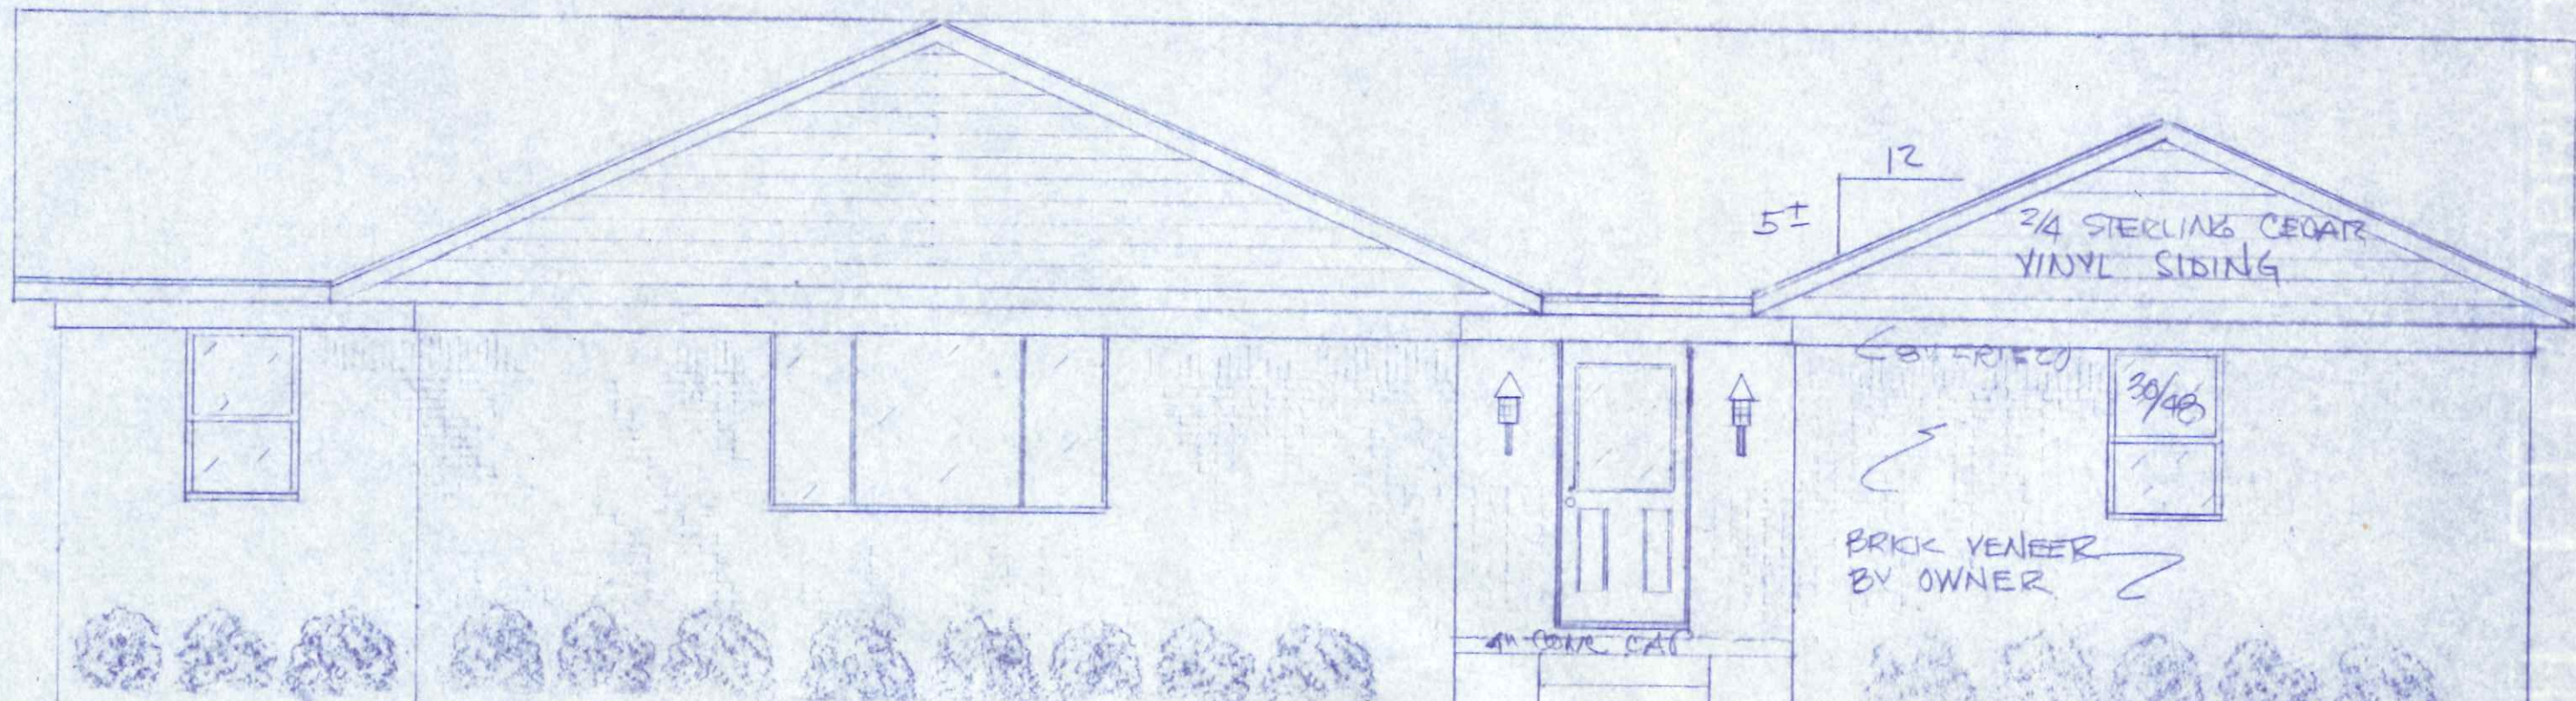

FRONT ELEVATION


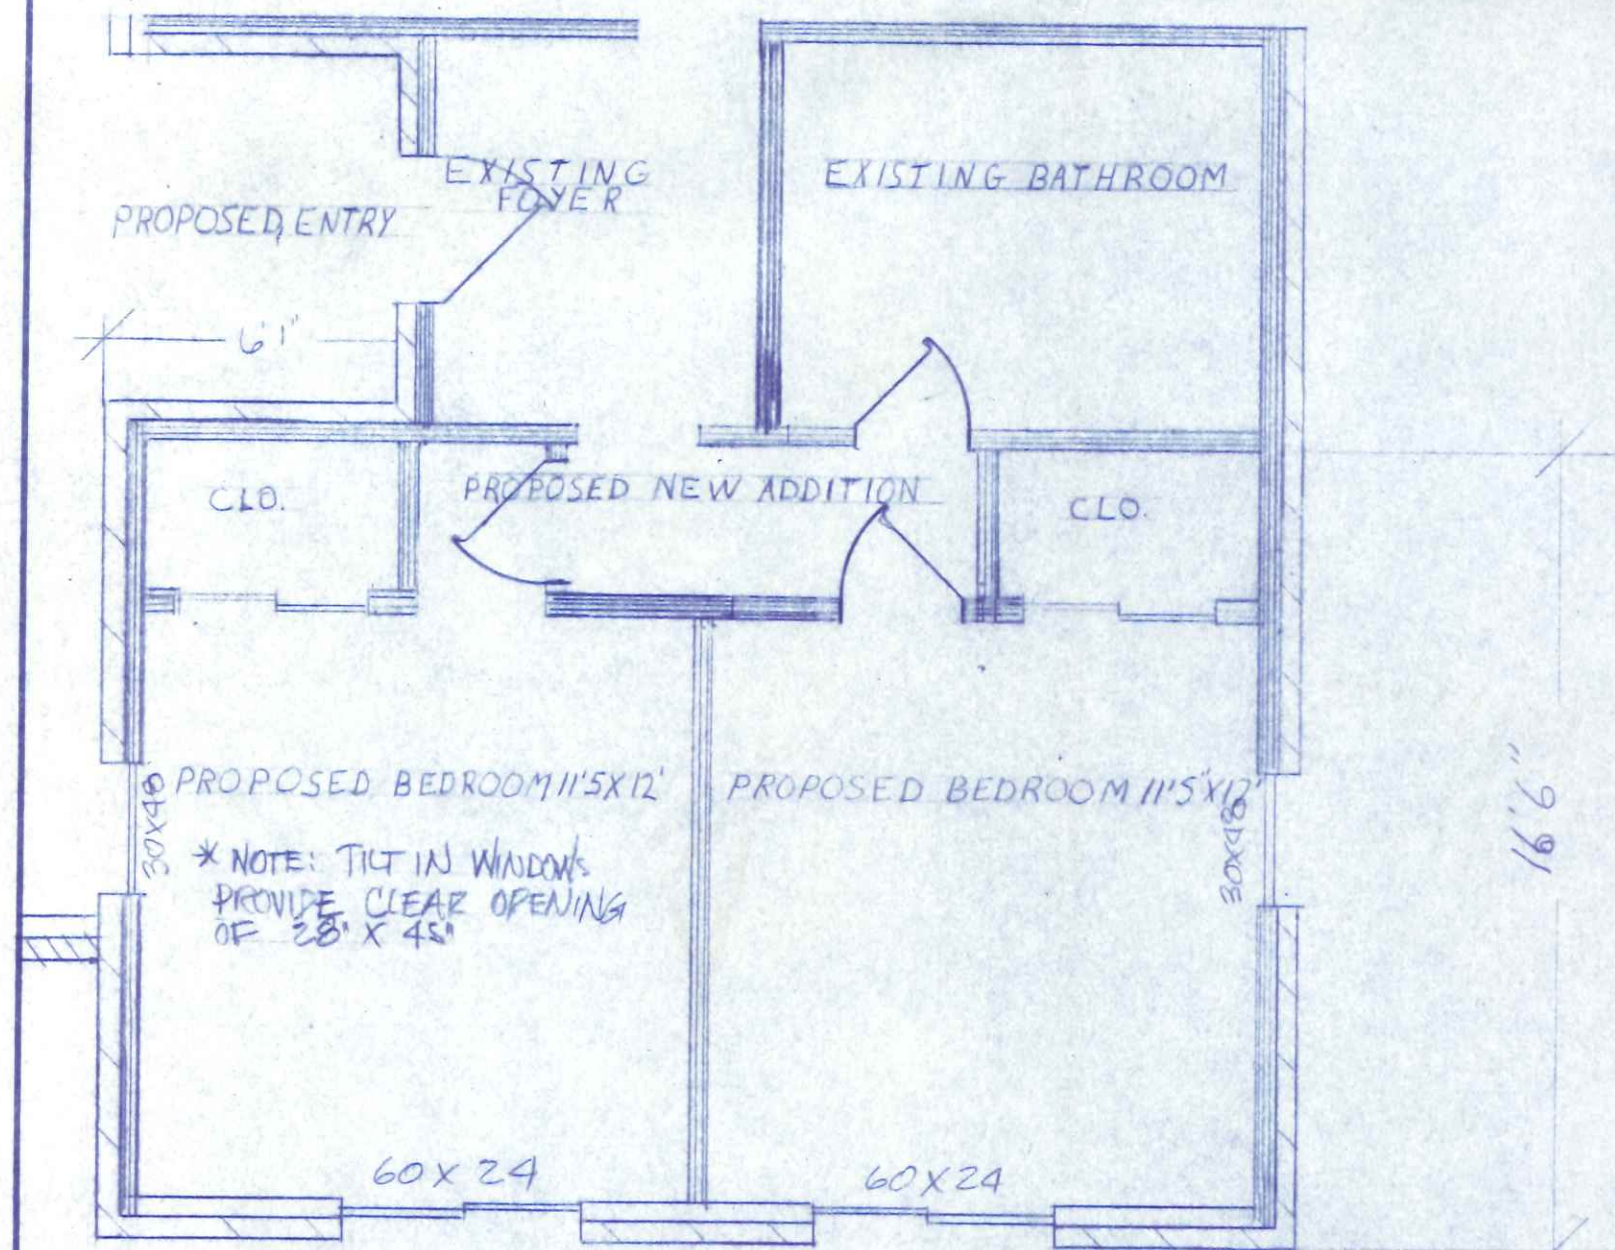


FLOOR PLAN

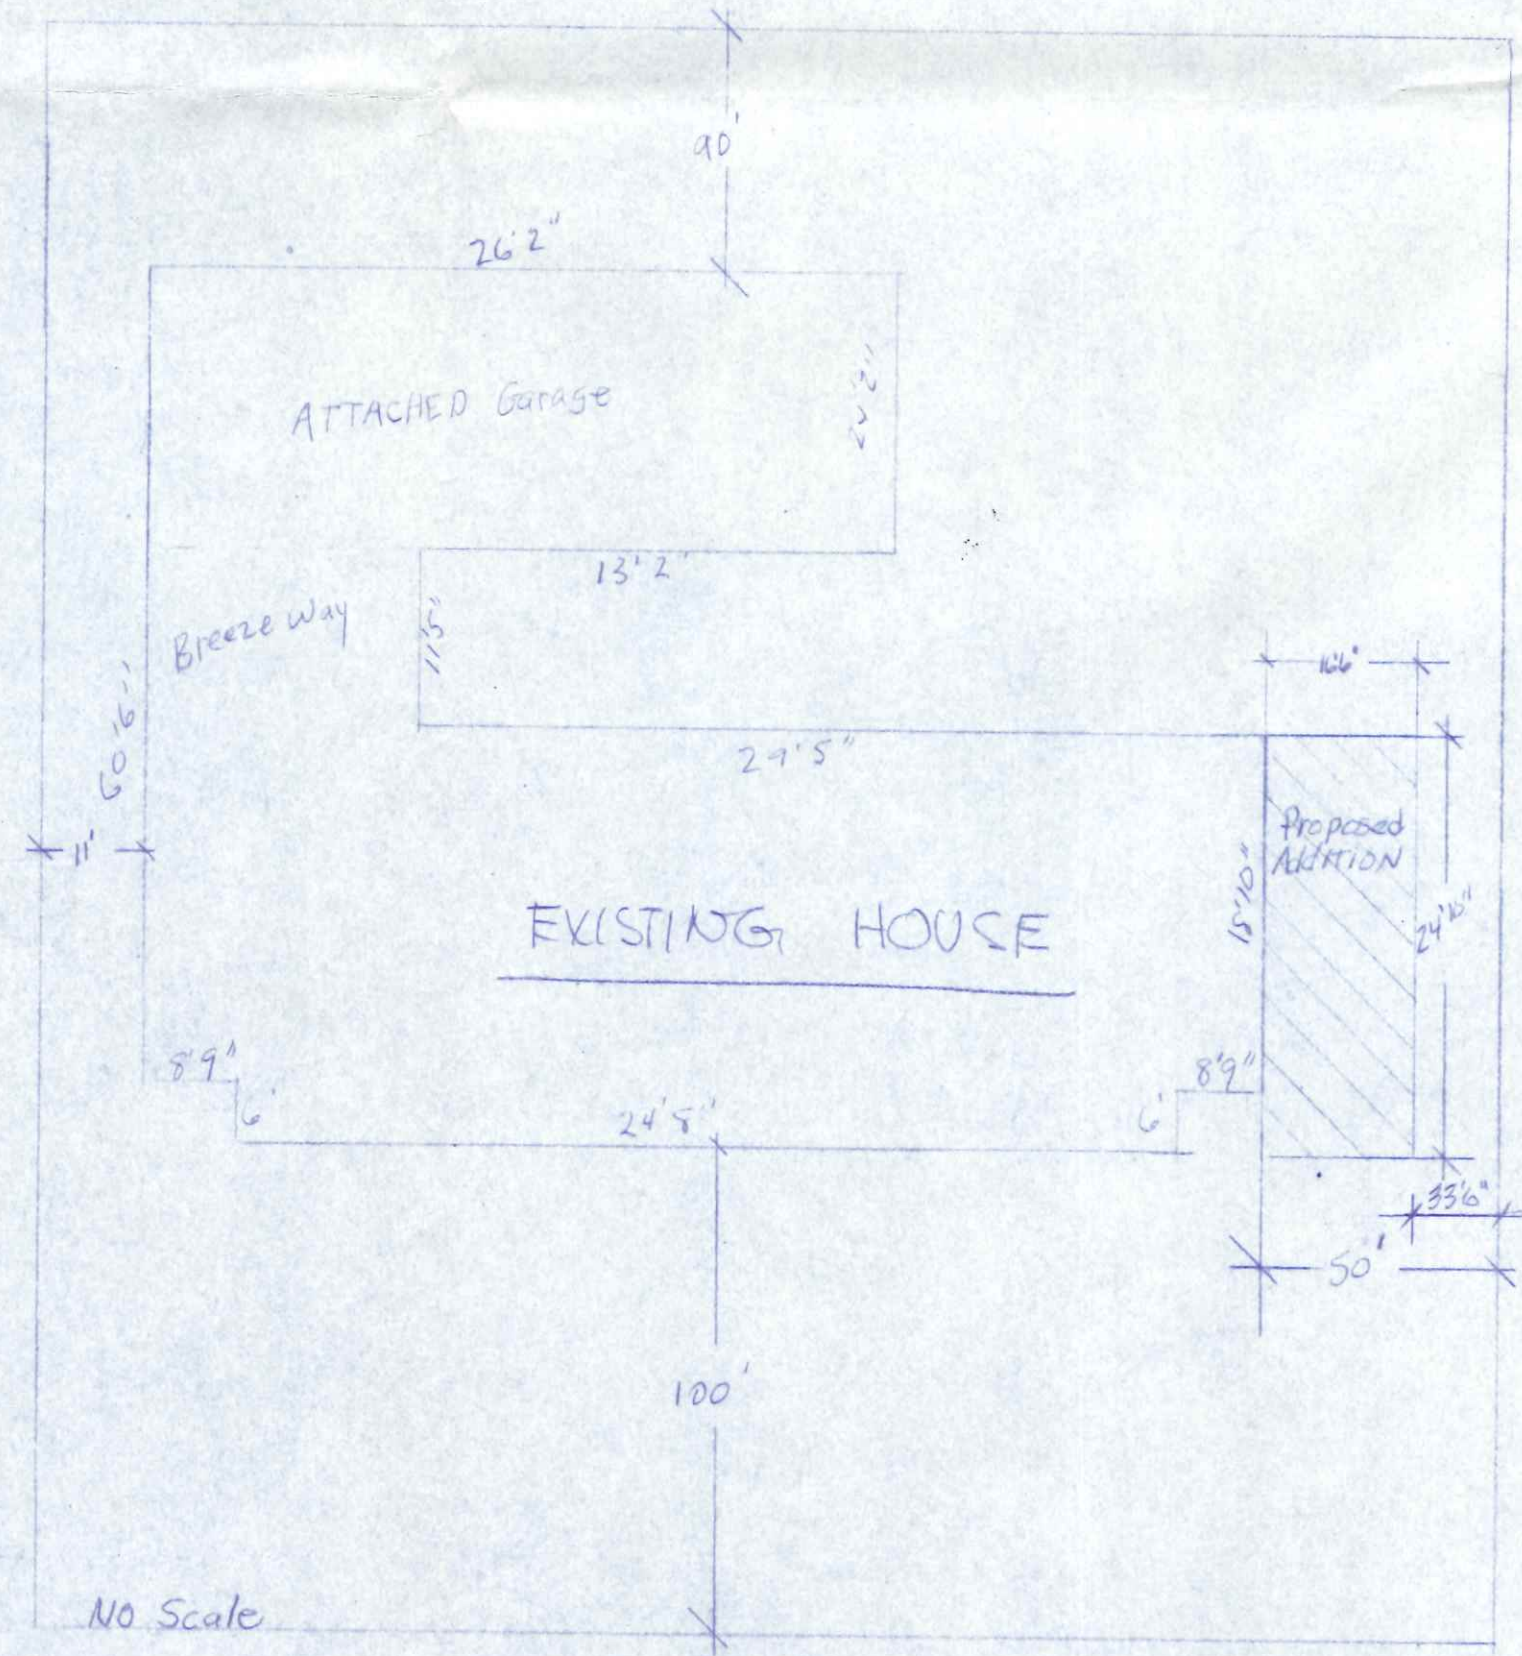

No Scale

MR. & MRS. GLEN HARTMAN 592-3180		
968 E RIVERVIEW NAPOLEON, OHIO		
SCALE: 1/4" = 1'	APPROVED BY:	DRAWN BY: KJH
DATE: 4-15-91		REVISED:
FORT CONSTRUCTION CO. 536-3678		
2008 N. HOLLAND SYLVANIA TOLEDO, OH		
		DRAWING NUMBER

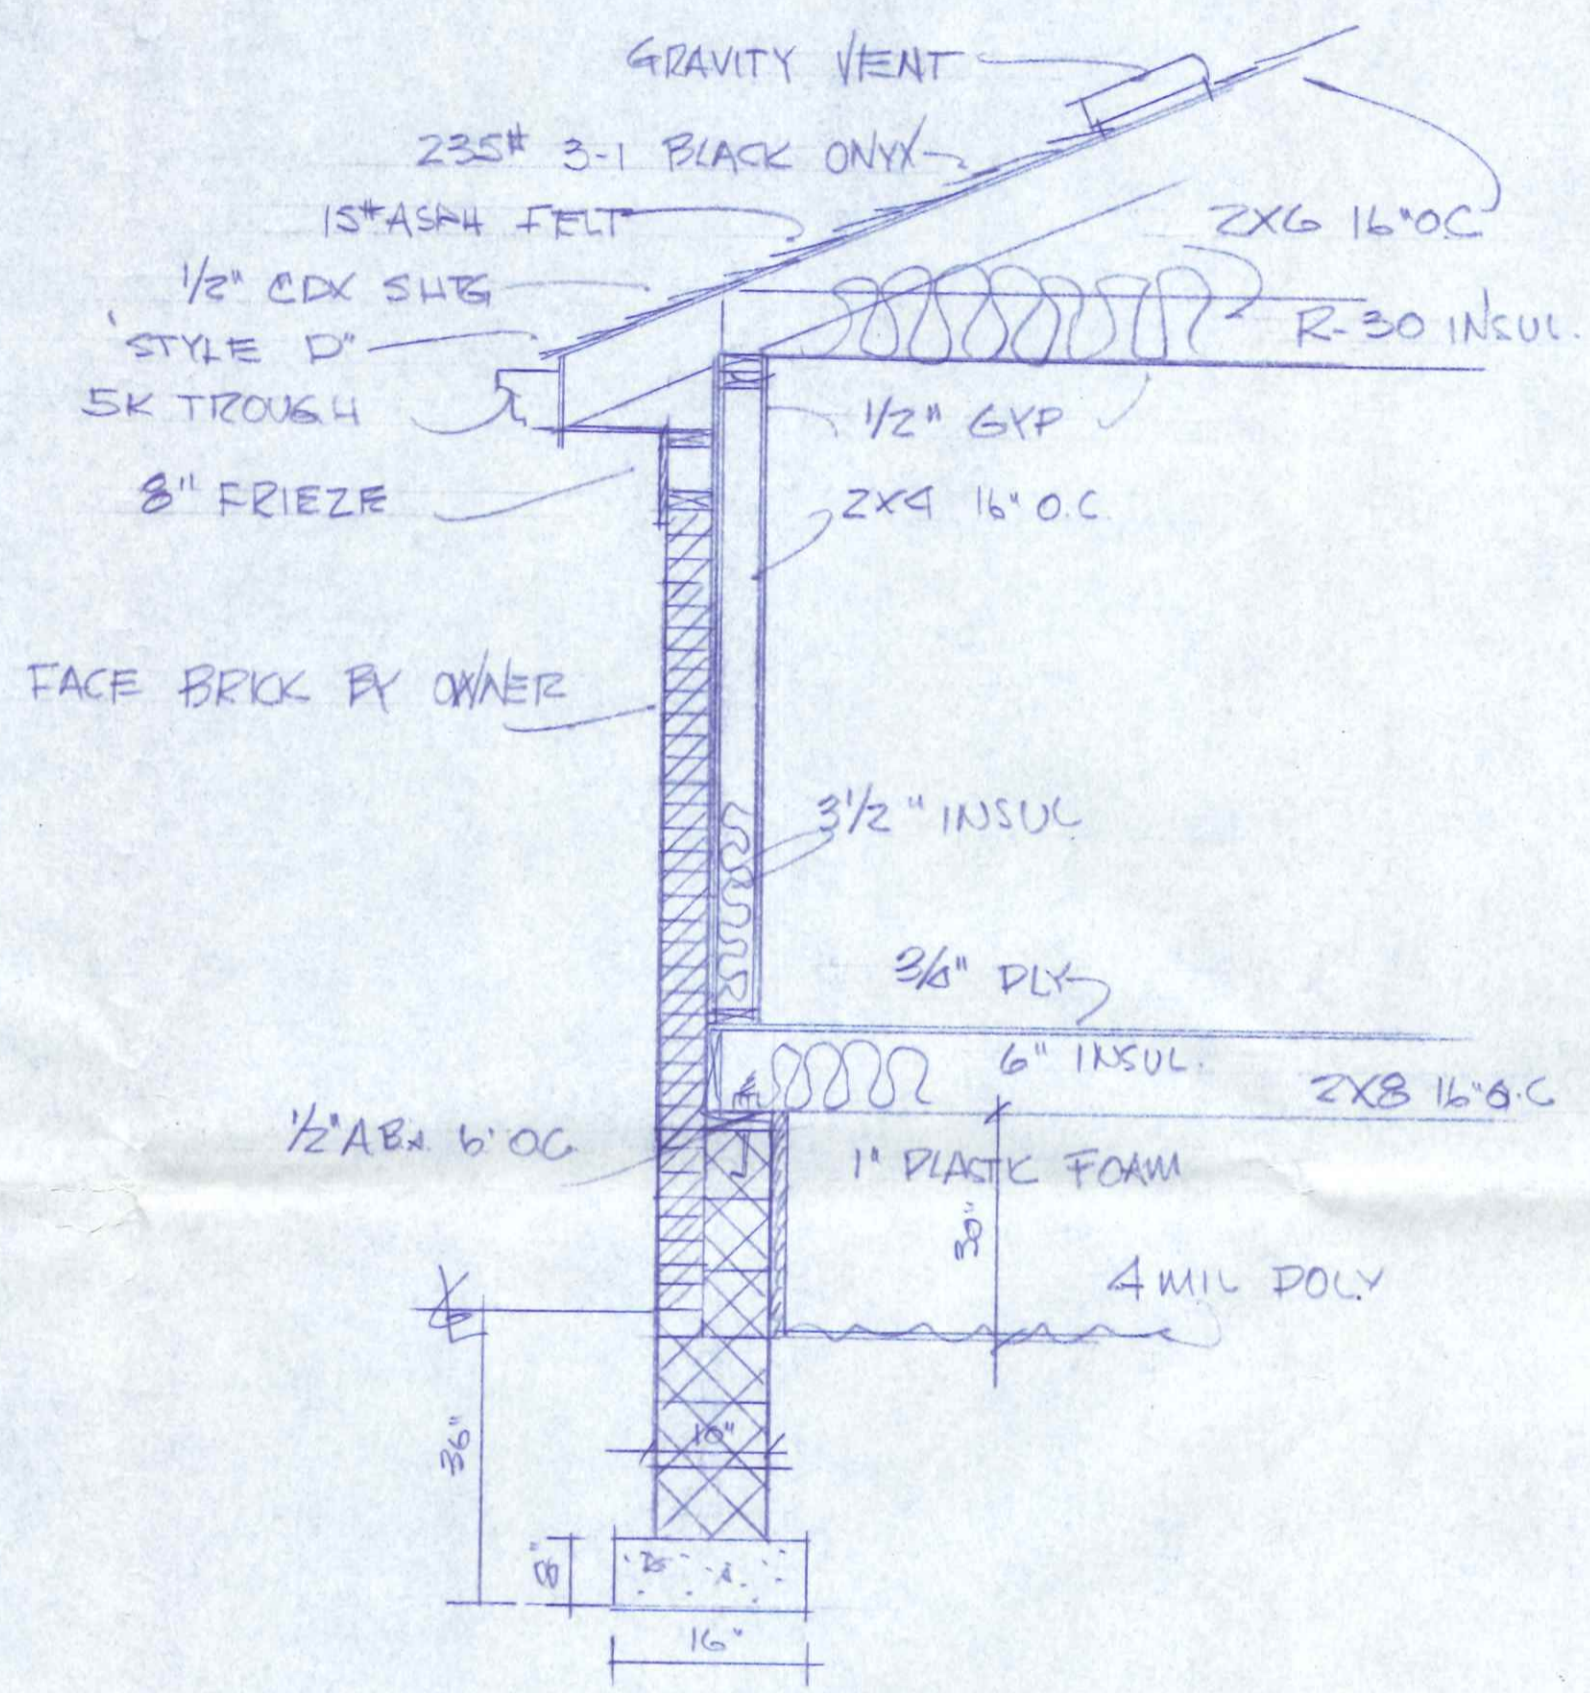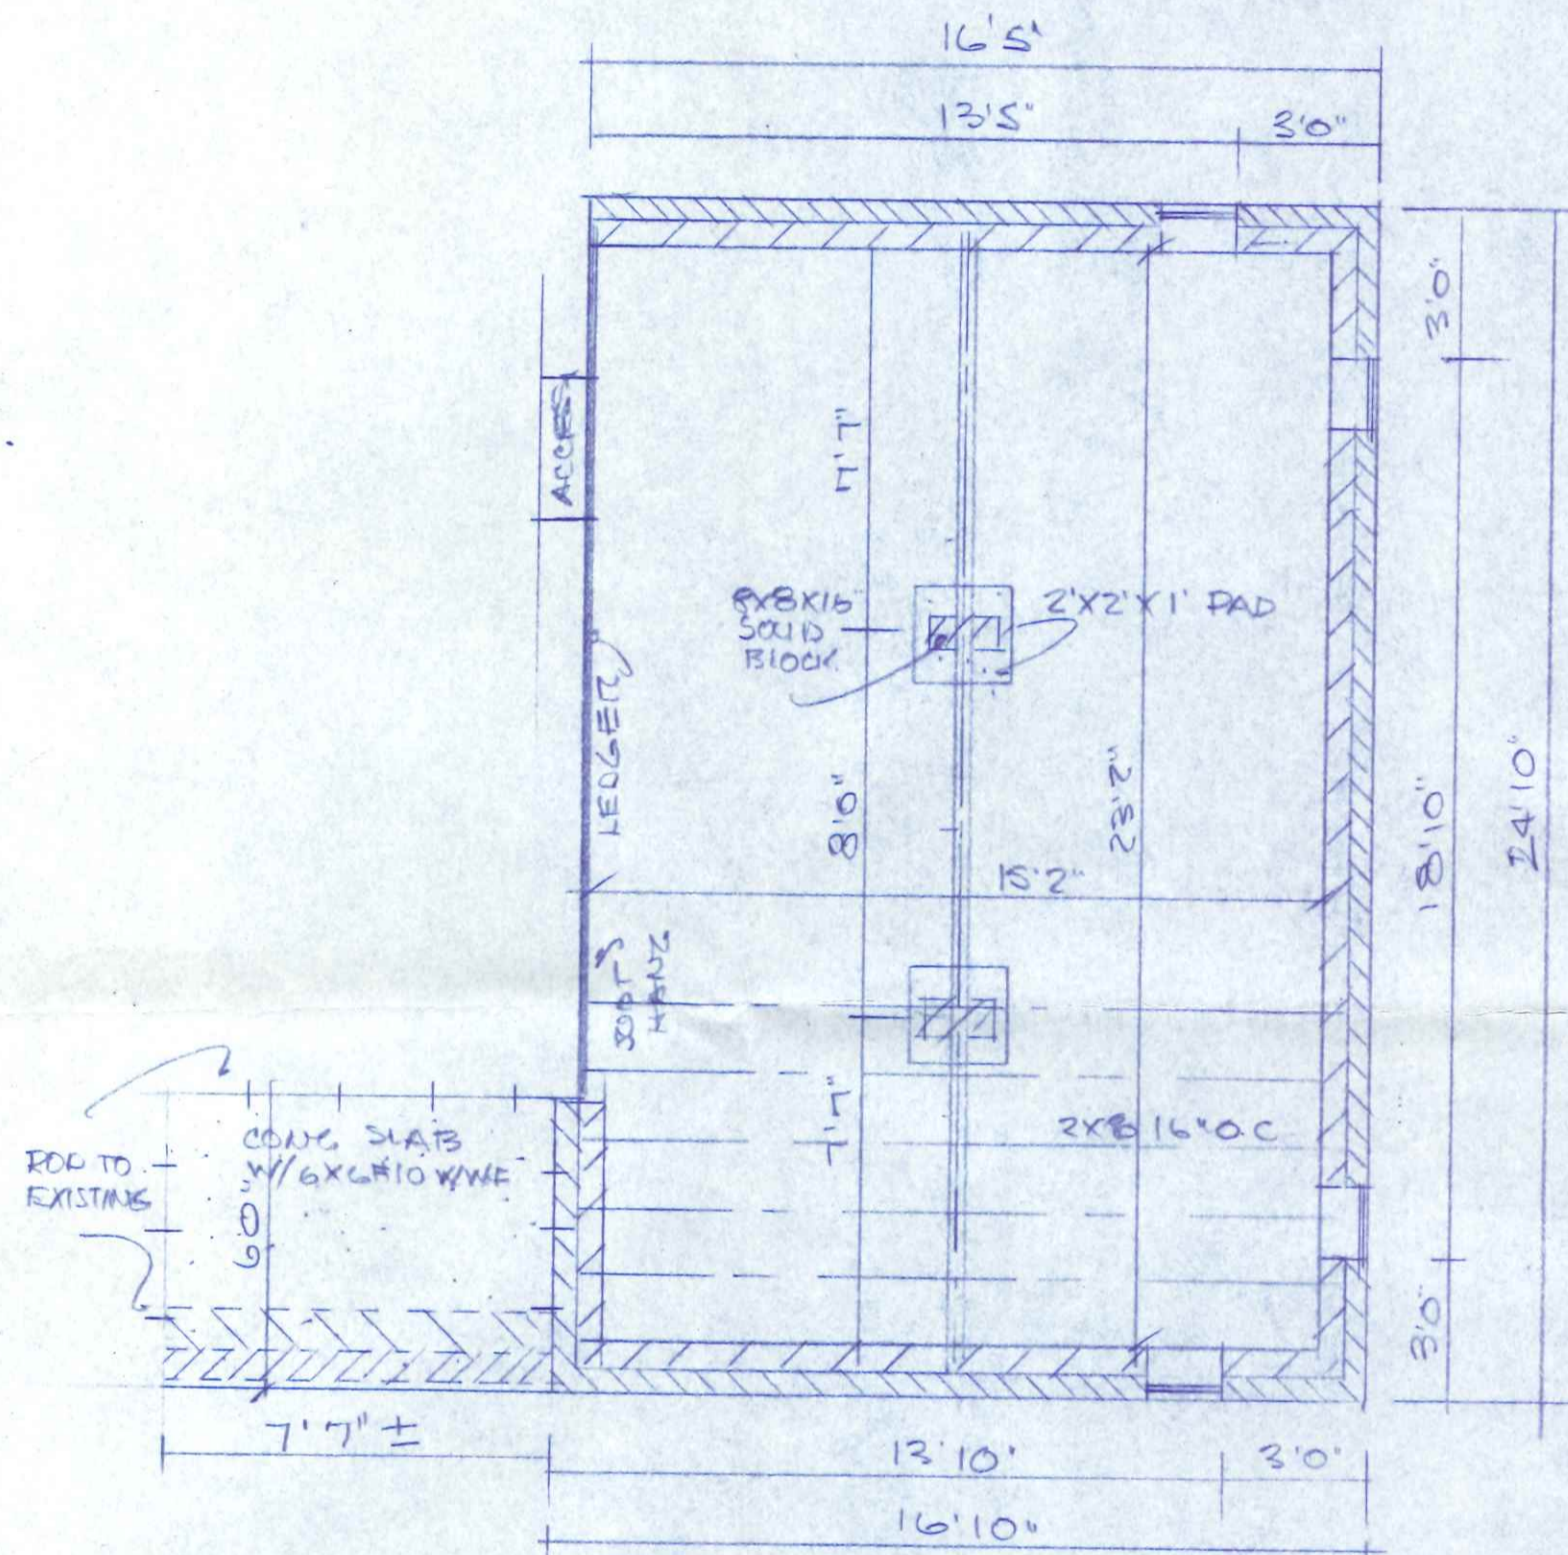

GLEN HARTMAN NAPOLEON, OHIO		
SCALE:	APPROVED BY:	DRAWN BY:
DATE:		REVISED:
		DRAWING NUMBER: