


SIDE ELEVATION
SCALE: 3/16"=1'-0"

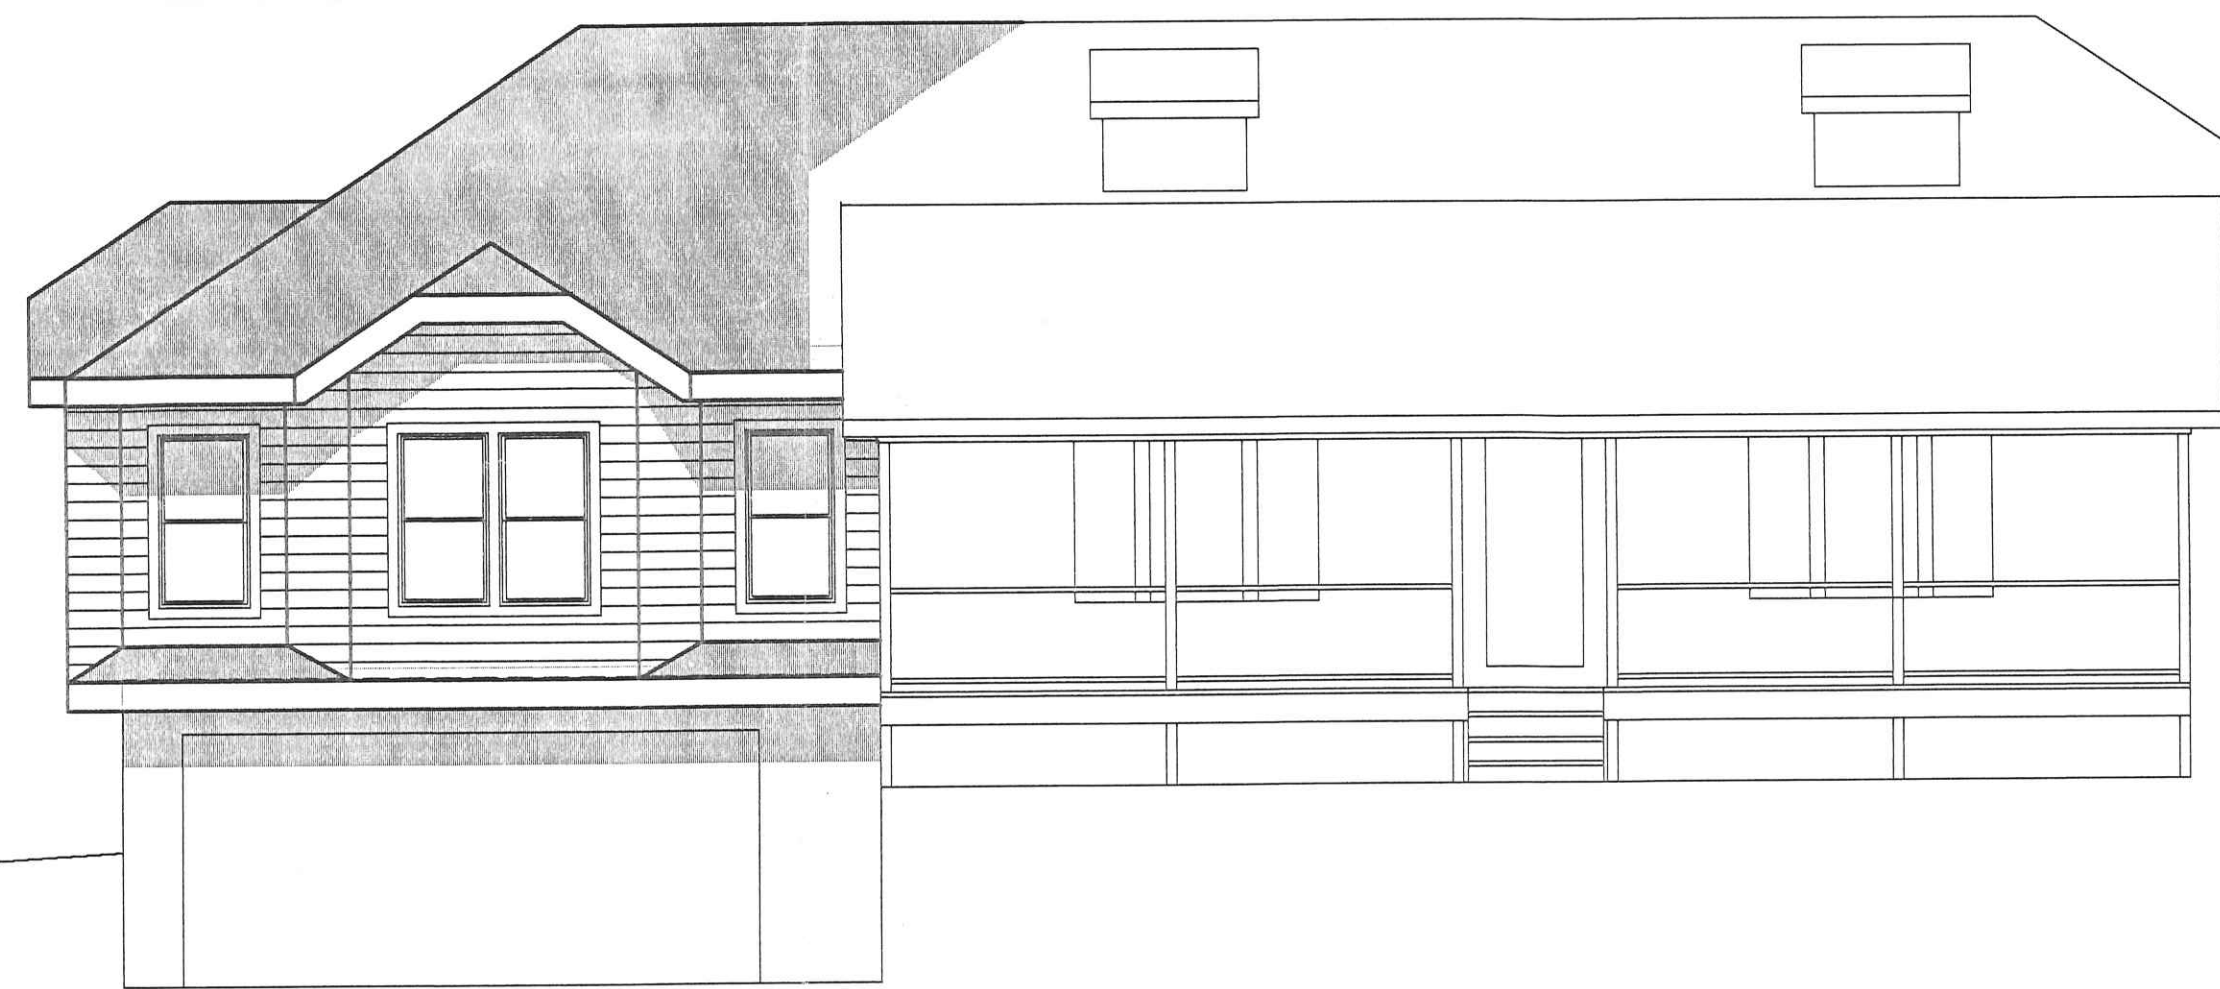

FRONT ELEVATION
SCALE: 3/16"=1'-0"

1208 W. Riverview

SUN ROOM ADDITION FOR MRS. ANELLA HOUTS NAPOLEON, OHIO			
			A-1
DRAWN: JEFF	DATE: 04/05/97	REVISED: 8/JAN/97	SHEET NO.