



515
W. River view

KEITH & JEAN KELLER GARAGE-APT		
SCALE: 1/4" = 1'-0"	APPROVED BY:	DRAWN BY A G
DATE: 4-17-97		REVISED
FLOOR PLAN		
GERMANN BUILDERS		DRAWING NUMBER 1 OF 2

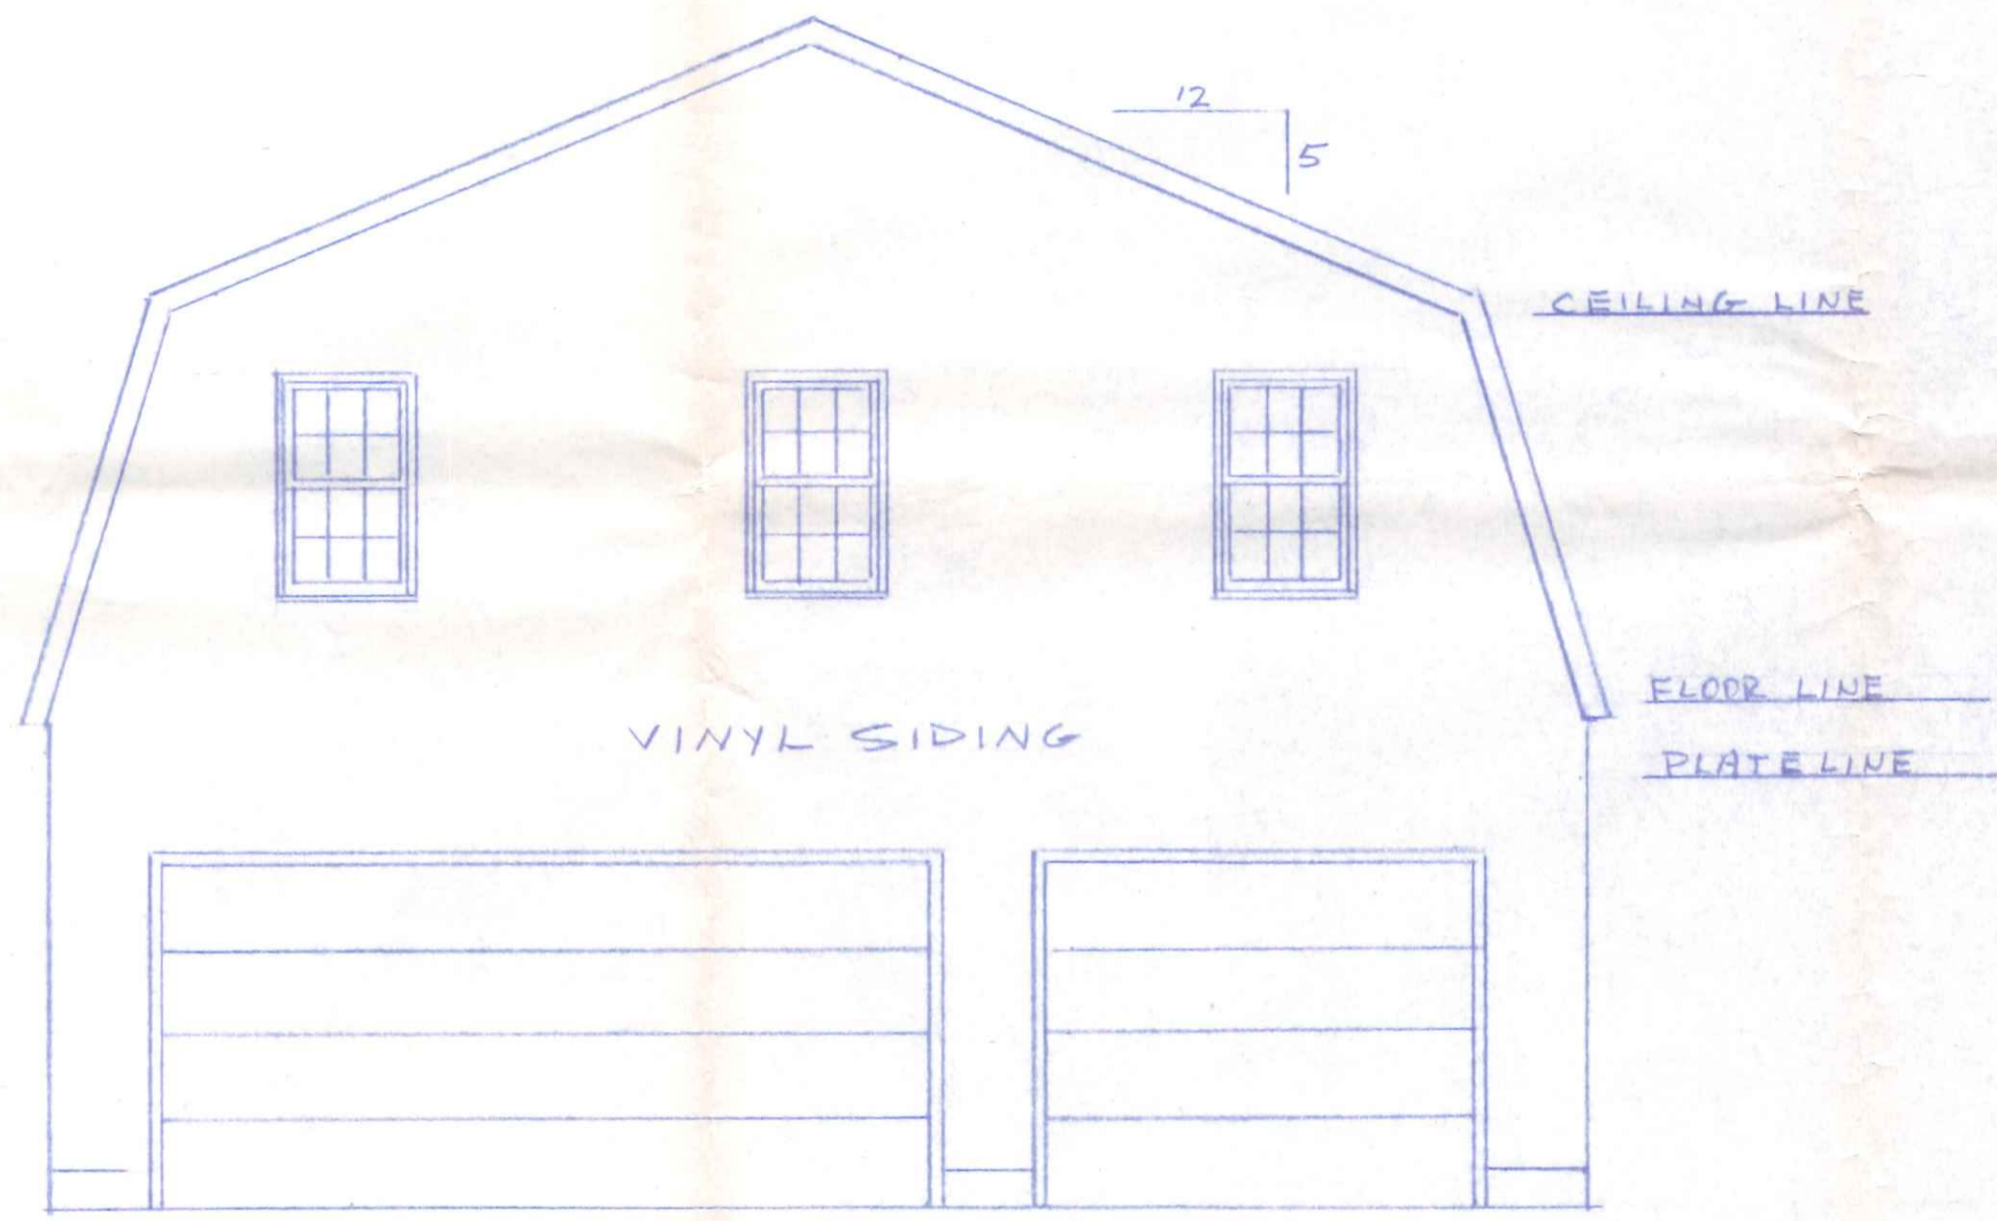

FRONT ELEV

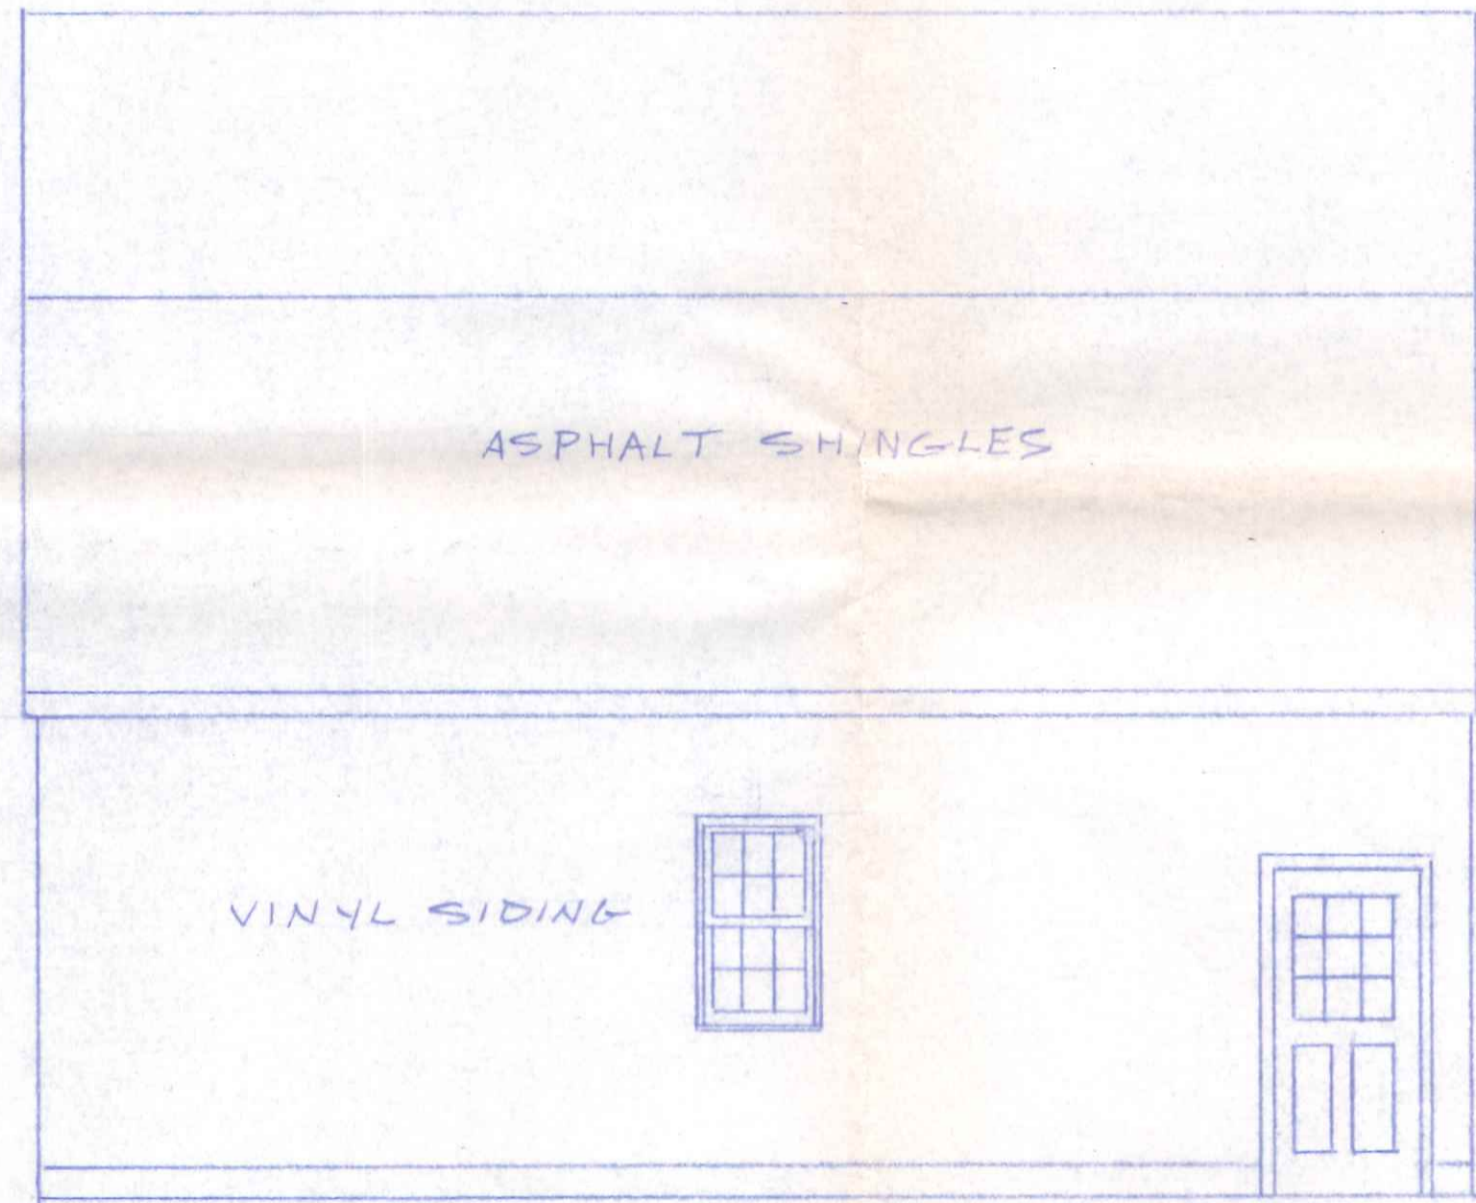

SIDE ELEV

KEITH & JEAN KELLER GARAGE APT			
SCALE: 1/4" = 1'-0"	APPROVED BY:	DRAWN BY A G	
DATE: 4-17-97		REVISED	
ELEVATION PLAN			
GERMANN BUILDERS			DRAWING NUMBER 2 OF 2