



SITE PLAN
1" = 20'


NOTE: PURLINS TO BE 2"X6" NO. 1 OR 2 CONSTRUCTION GRADE HEM-FIR OR DOUGLAS FIR - 16" O.C.

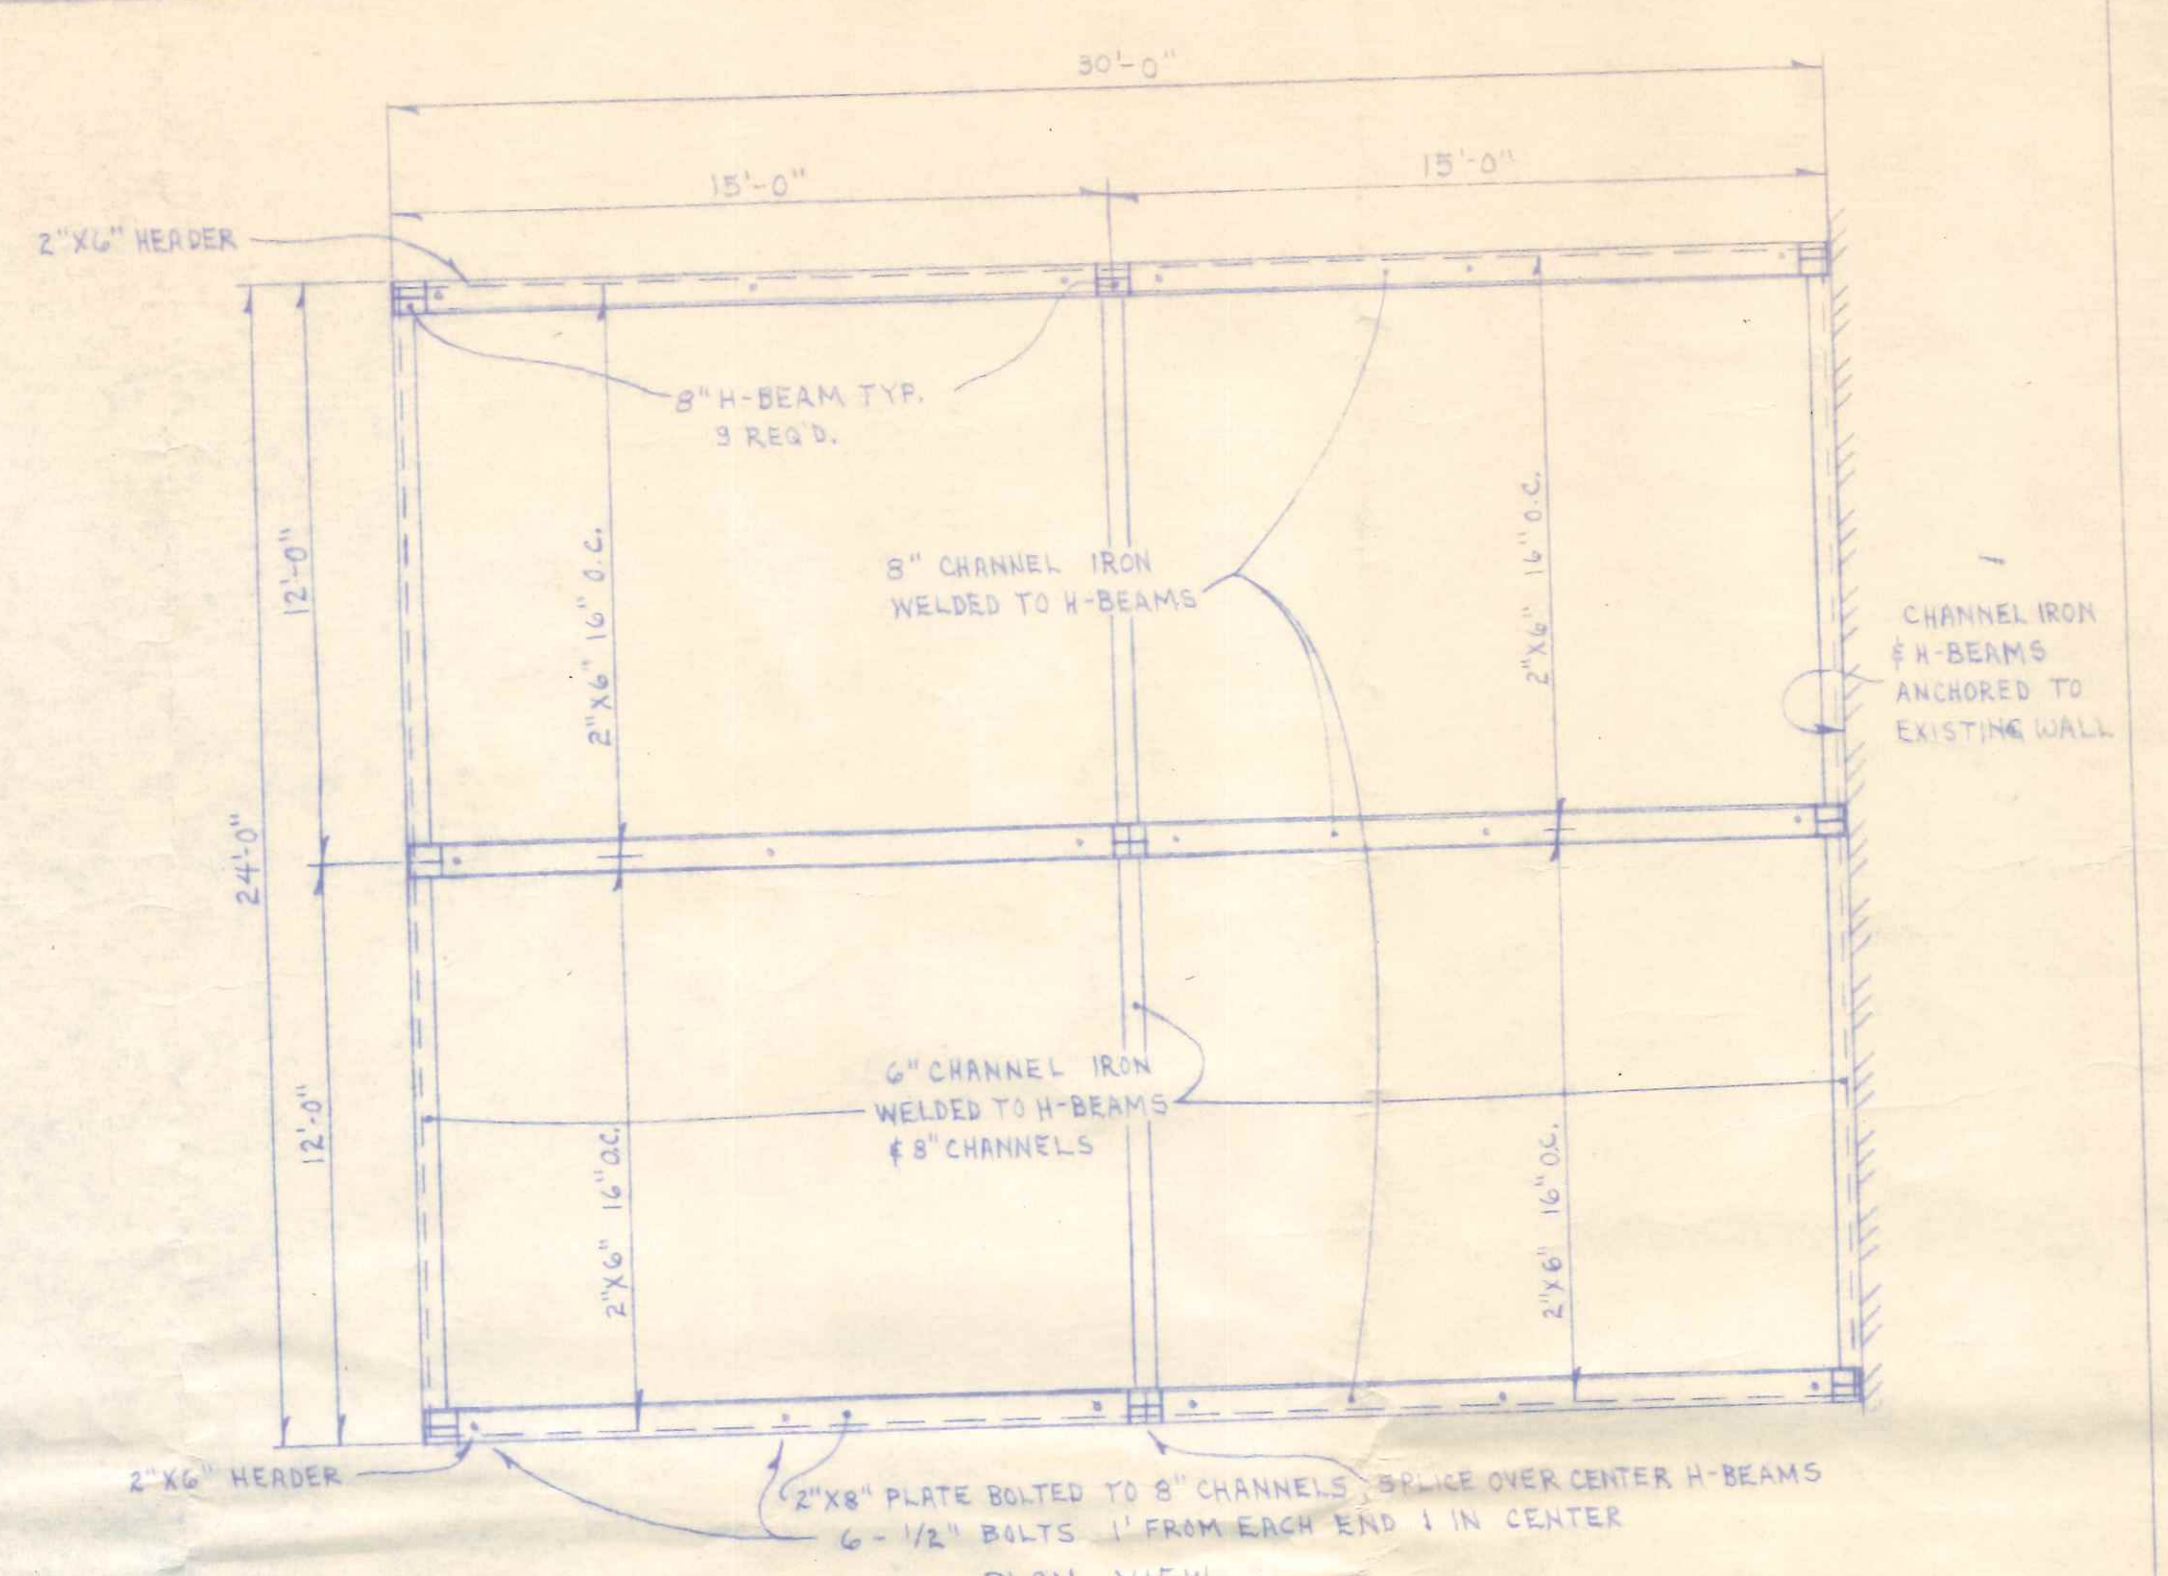


PLAN VIEW
1/4" = 1'-0"

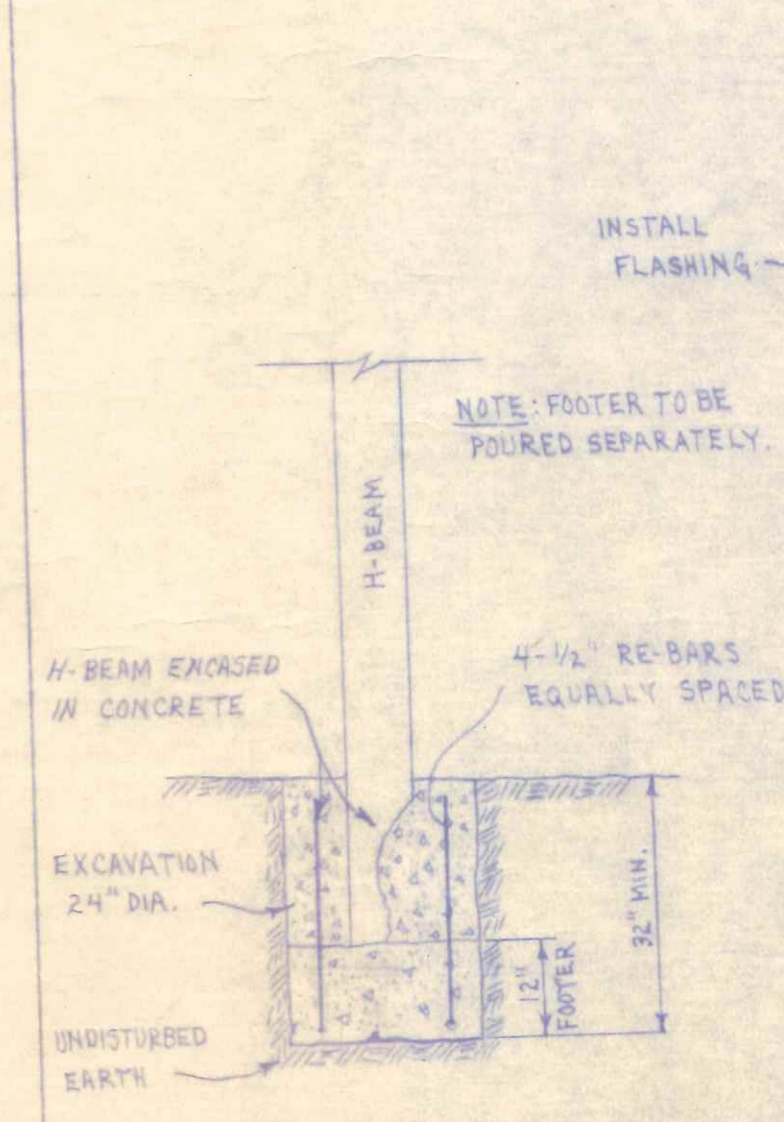

FOOTER DETAIL
1/2" = 1'-0"

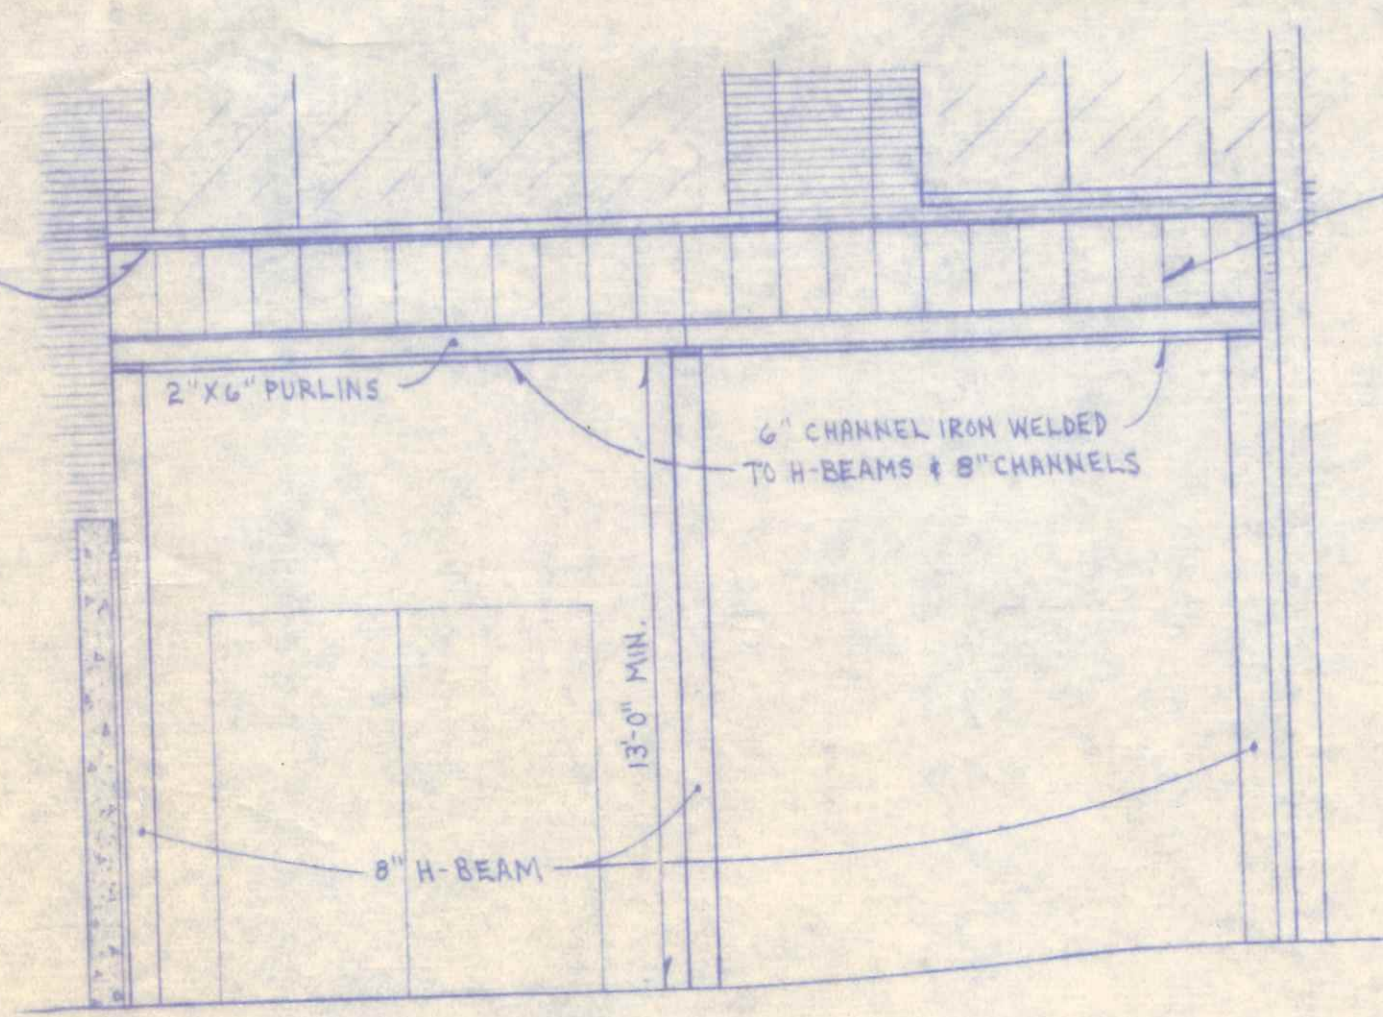


EAST ELEVATION
1/4" = 1'-0"

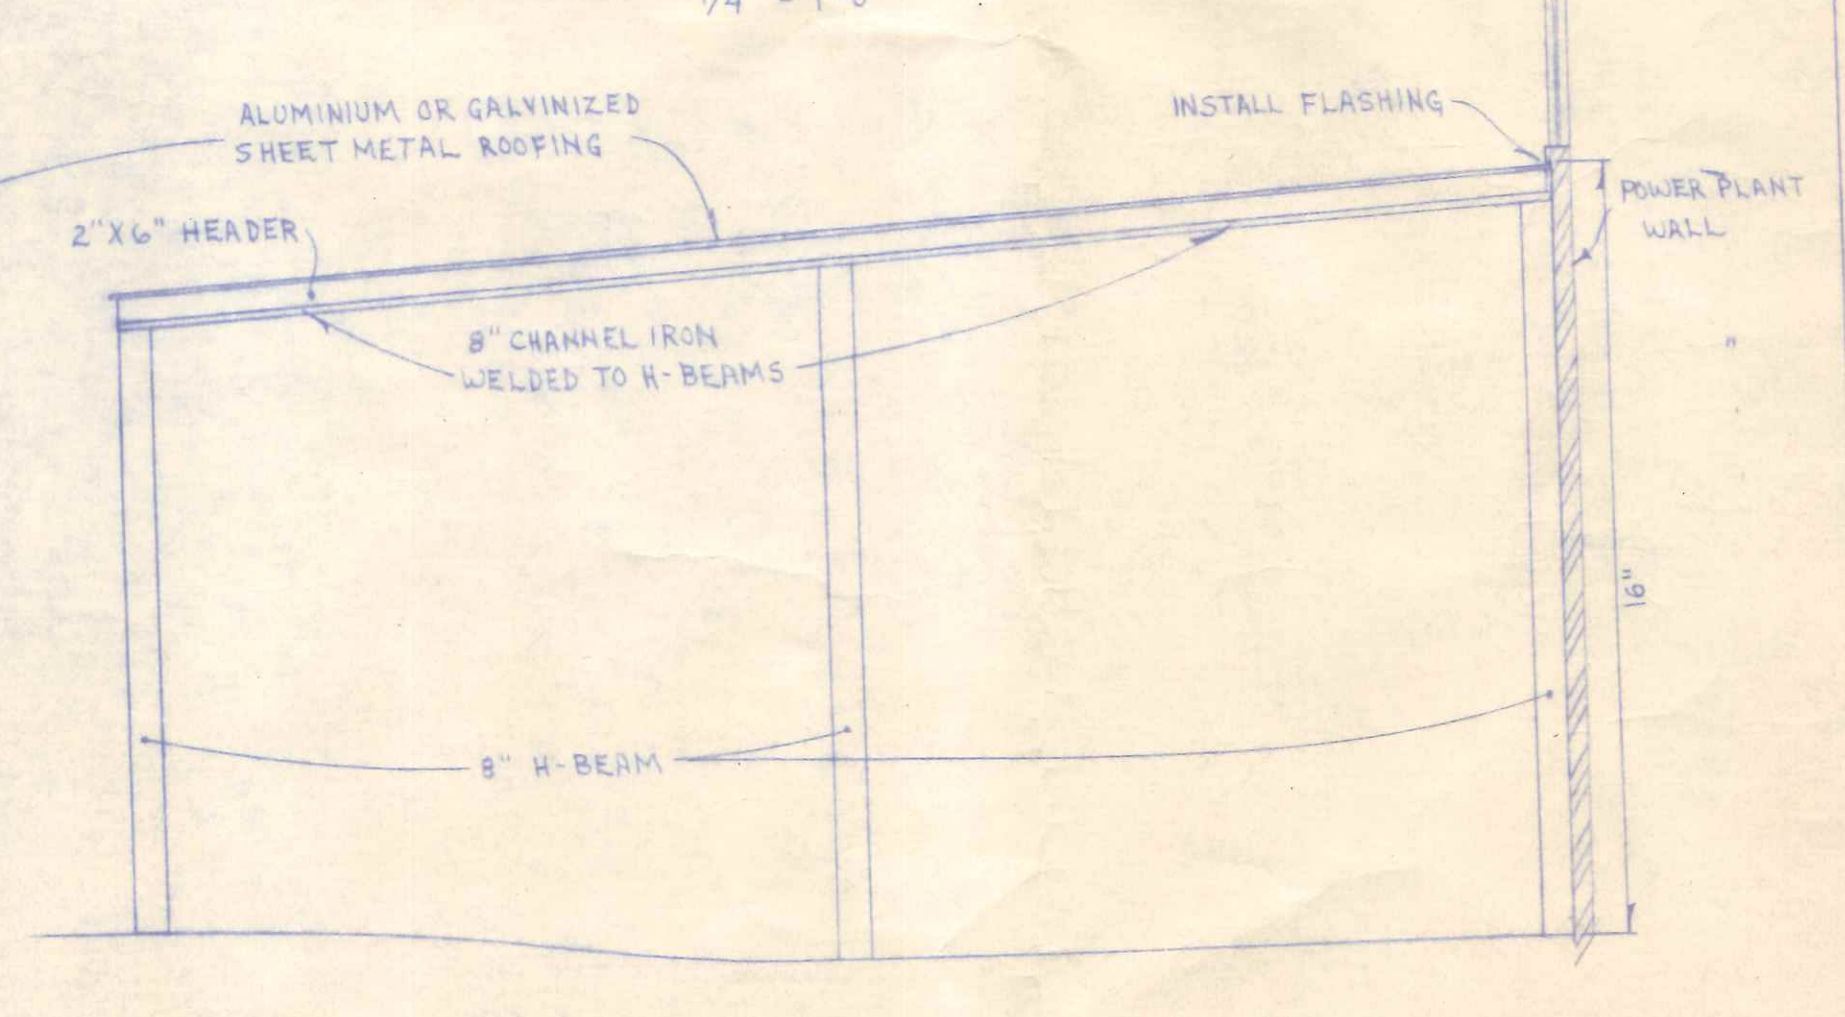

NORTH ELEVATION
1/4" = 1'-0"

570 W. Revenues


LINE TRUCK STORAGE FACILITY	
DATE: OCT. 30, 1975	SCALE: AS-NOTED
DWN. BY: R.D.S.	CKD. BY:
DWG. NO. ME-100B	A-1

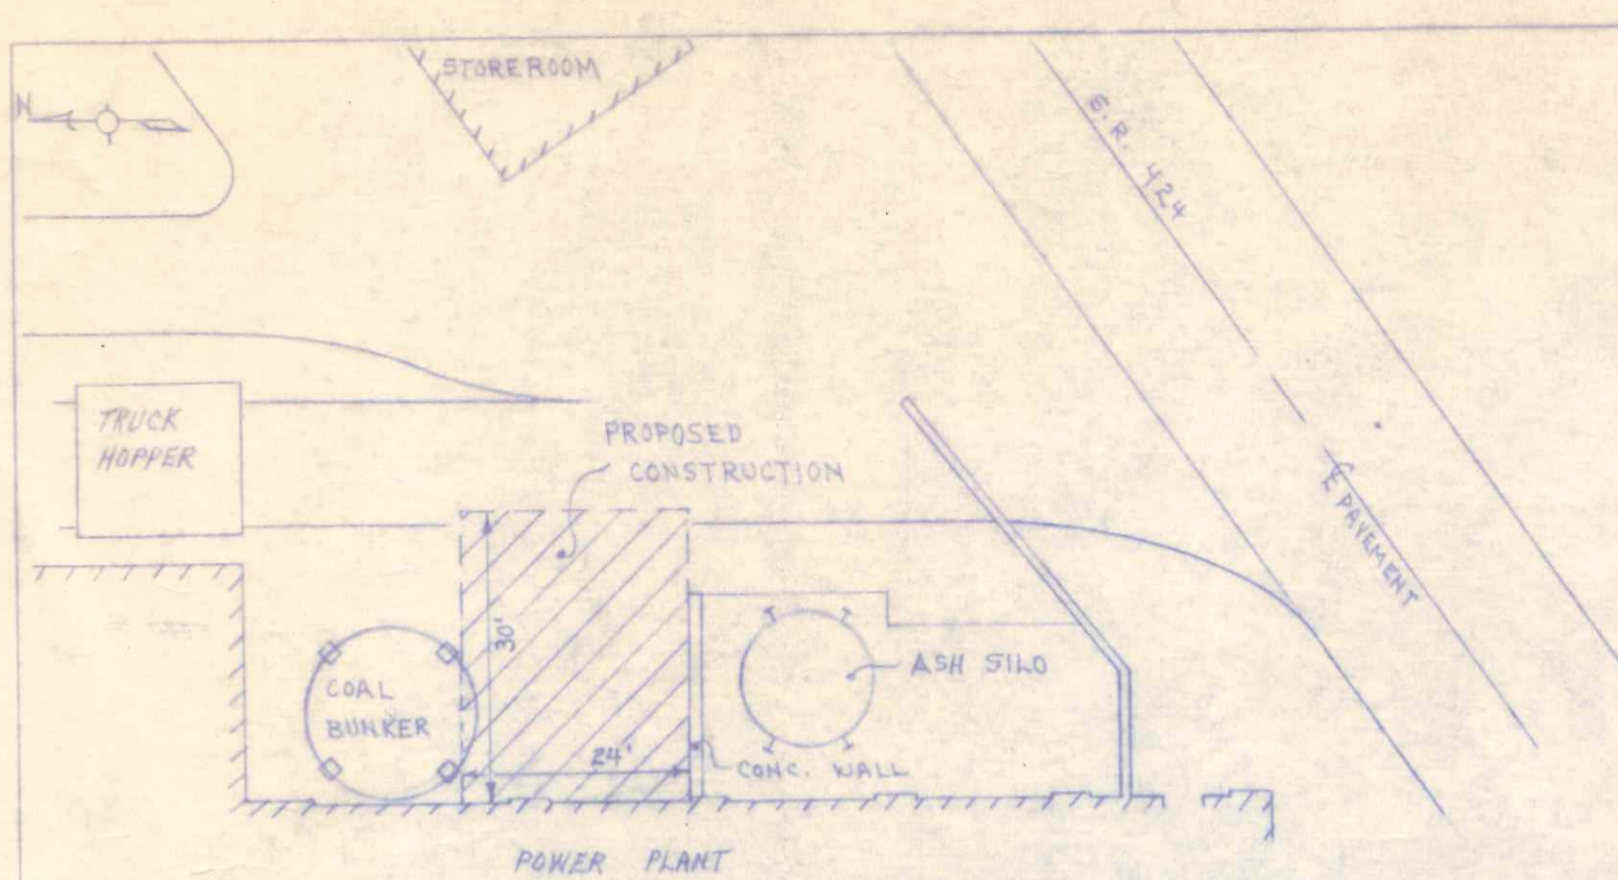

SITE PLAN


1" = 20'

NOTE: PURLINS TO BE 2" X 6" NO. 1 OR 2 CONSTRUCTION GRADE HEM-FIR OR DOUGLAS FIR - 16" O.C.

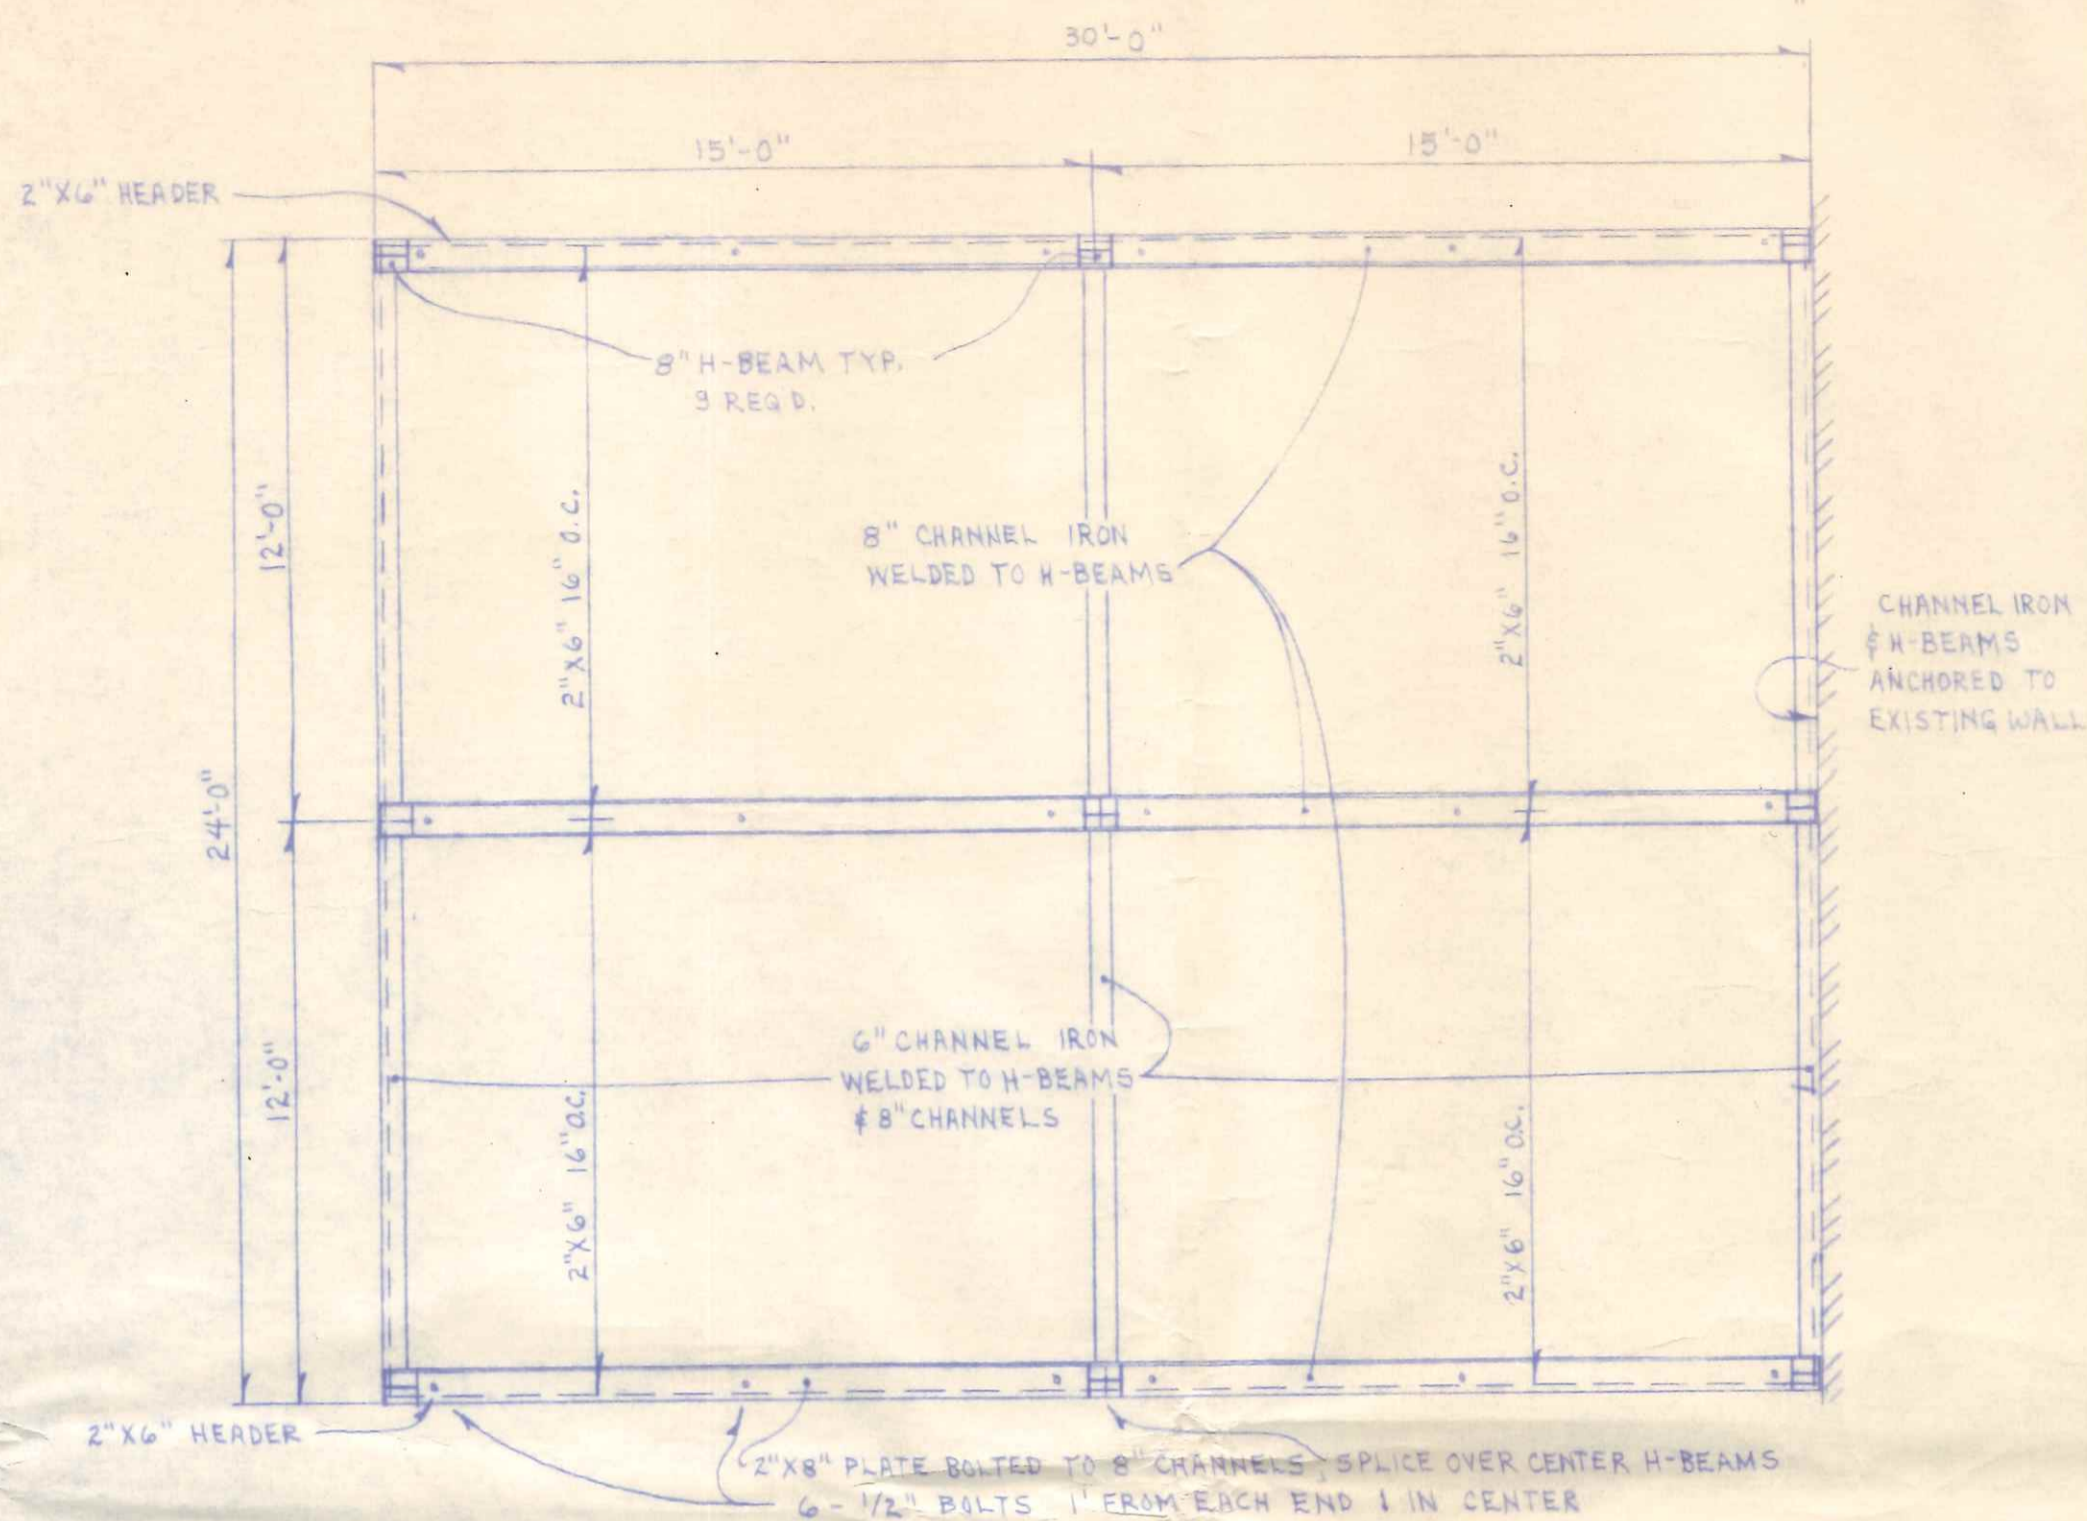


PLAN VIEW

1/4" = 1'-0"

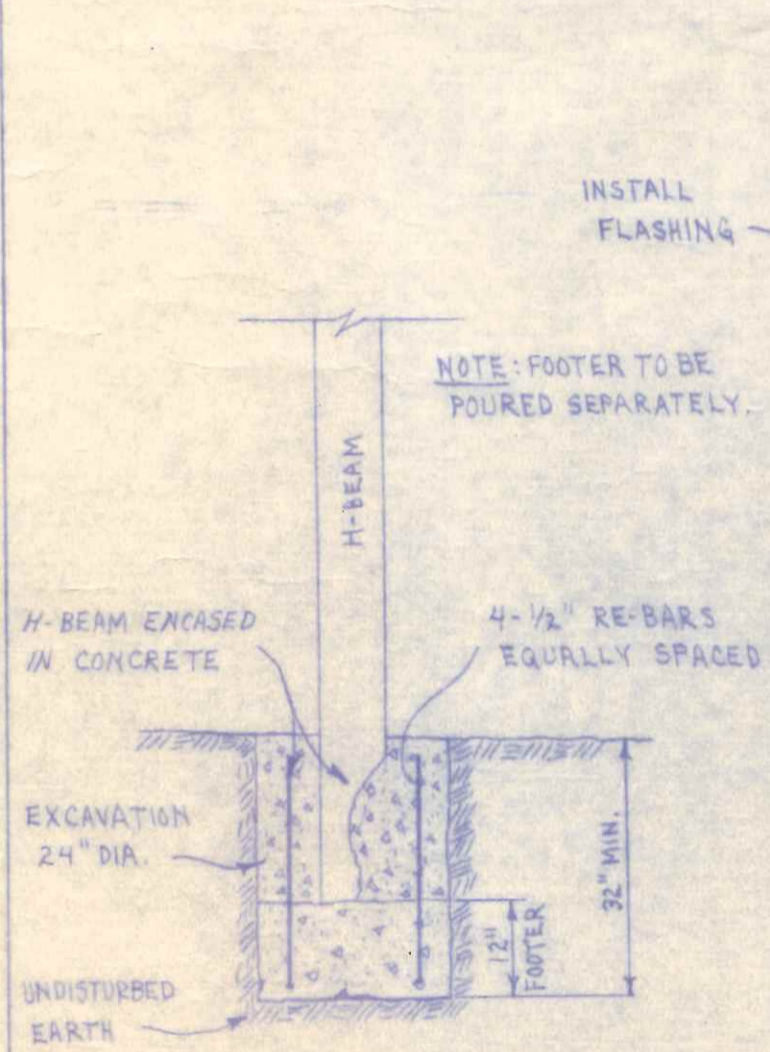


FOOTER DETAIL

1/2" = 1'-0"

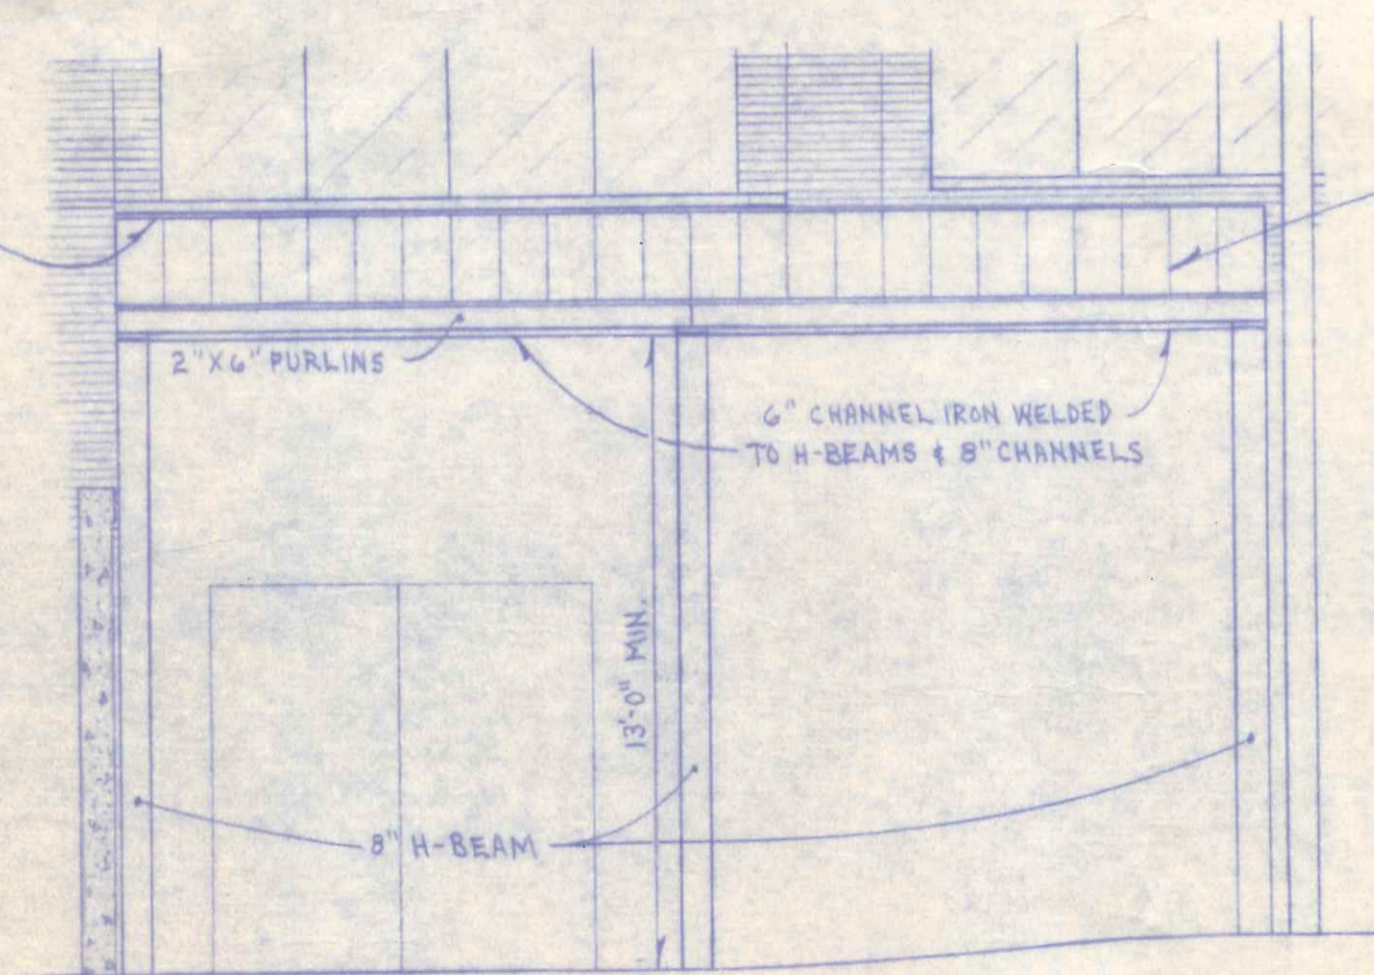

EAST ELEVATION

1/4" = 1'-0"

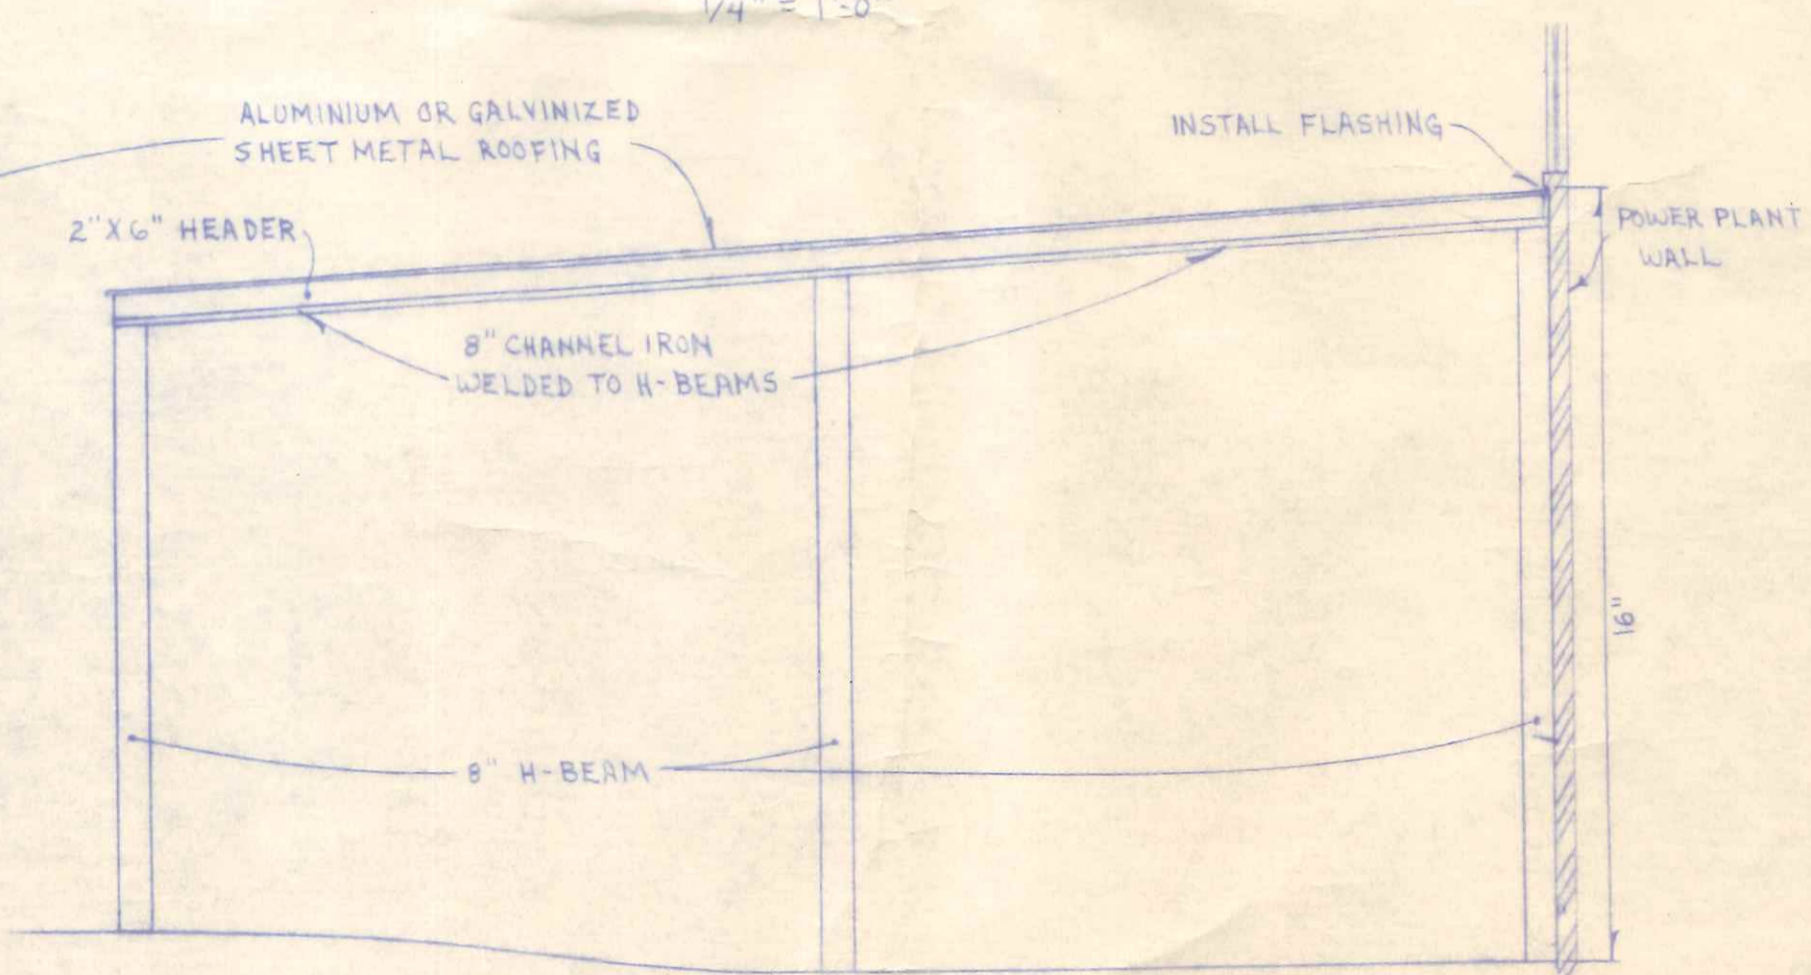

NORTH ELEVATION

1/4" = 1'-0"

LINE TRUCK STORAGE FACILITY	
DATE: OCT. 30, 1975	SCALE: AS-NOTED
DWN BY: R.D.S.	CKD. BY:
DWG. NO. ME-100B	A-1