


EXISTING

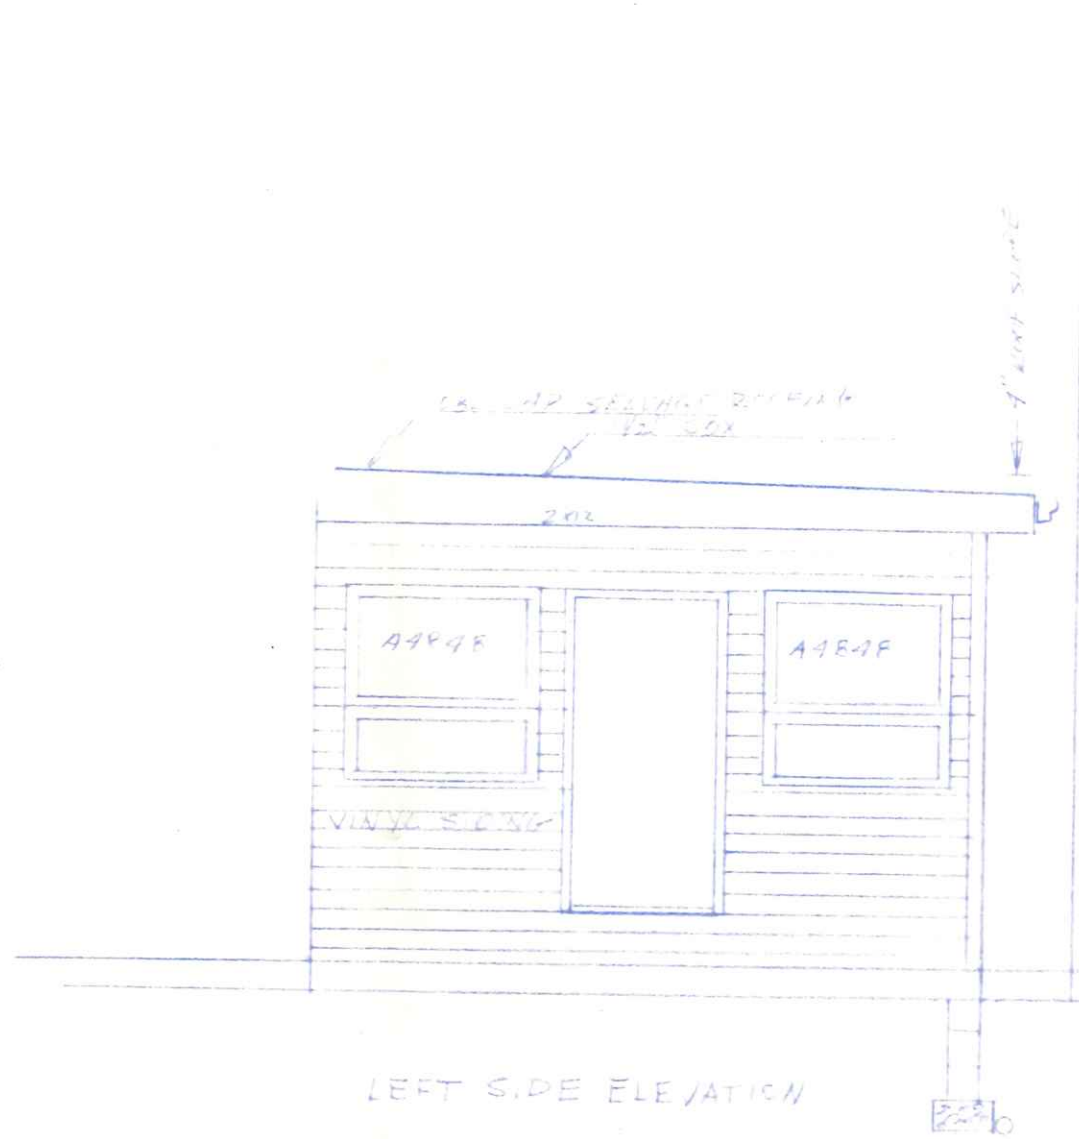

LEFT SIDE ELEVATION



EXISTING


FRONT ELEVATION



826 W. RIVERVIEW

PLOT PLAN

EXISTING

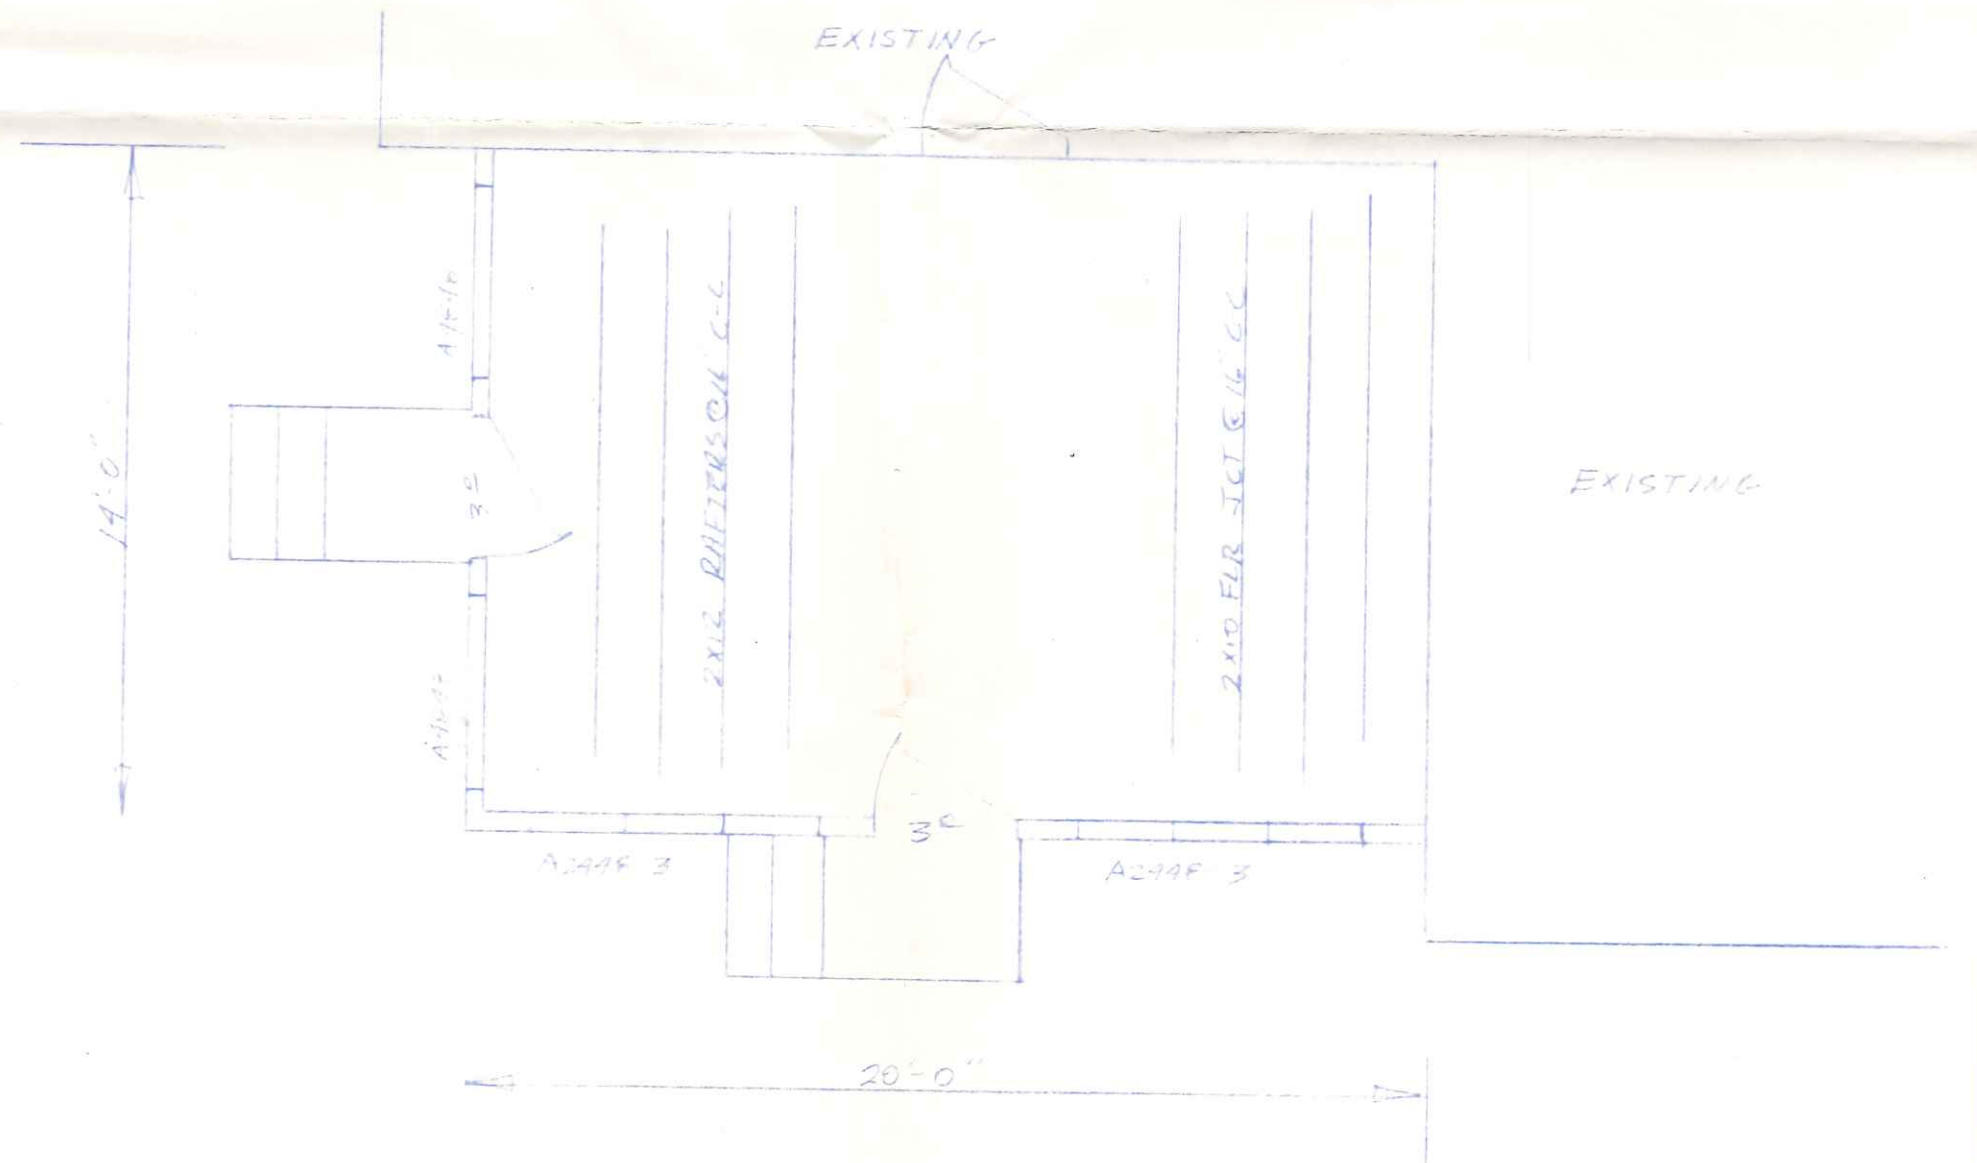

EXISTING

FLOOR PLAN

826 W. RIVERVIEW

TRIVA GEIGER		
SCALE: 1/4" = 1'-0"	APPROVED BY:	DRAWN BY: AG
DATE: 5-1-11		REVISED:
SUN ROOM ADDITION		
GERMANN BUILDERS 970 OAKWOOD NAPLES FL		DRAWING NUMBER 1 OF 1