



545 ROHM DRIVE


SCALE 1" = 20'-0"

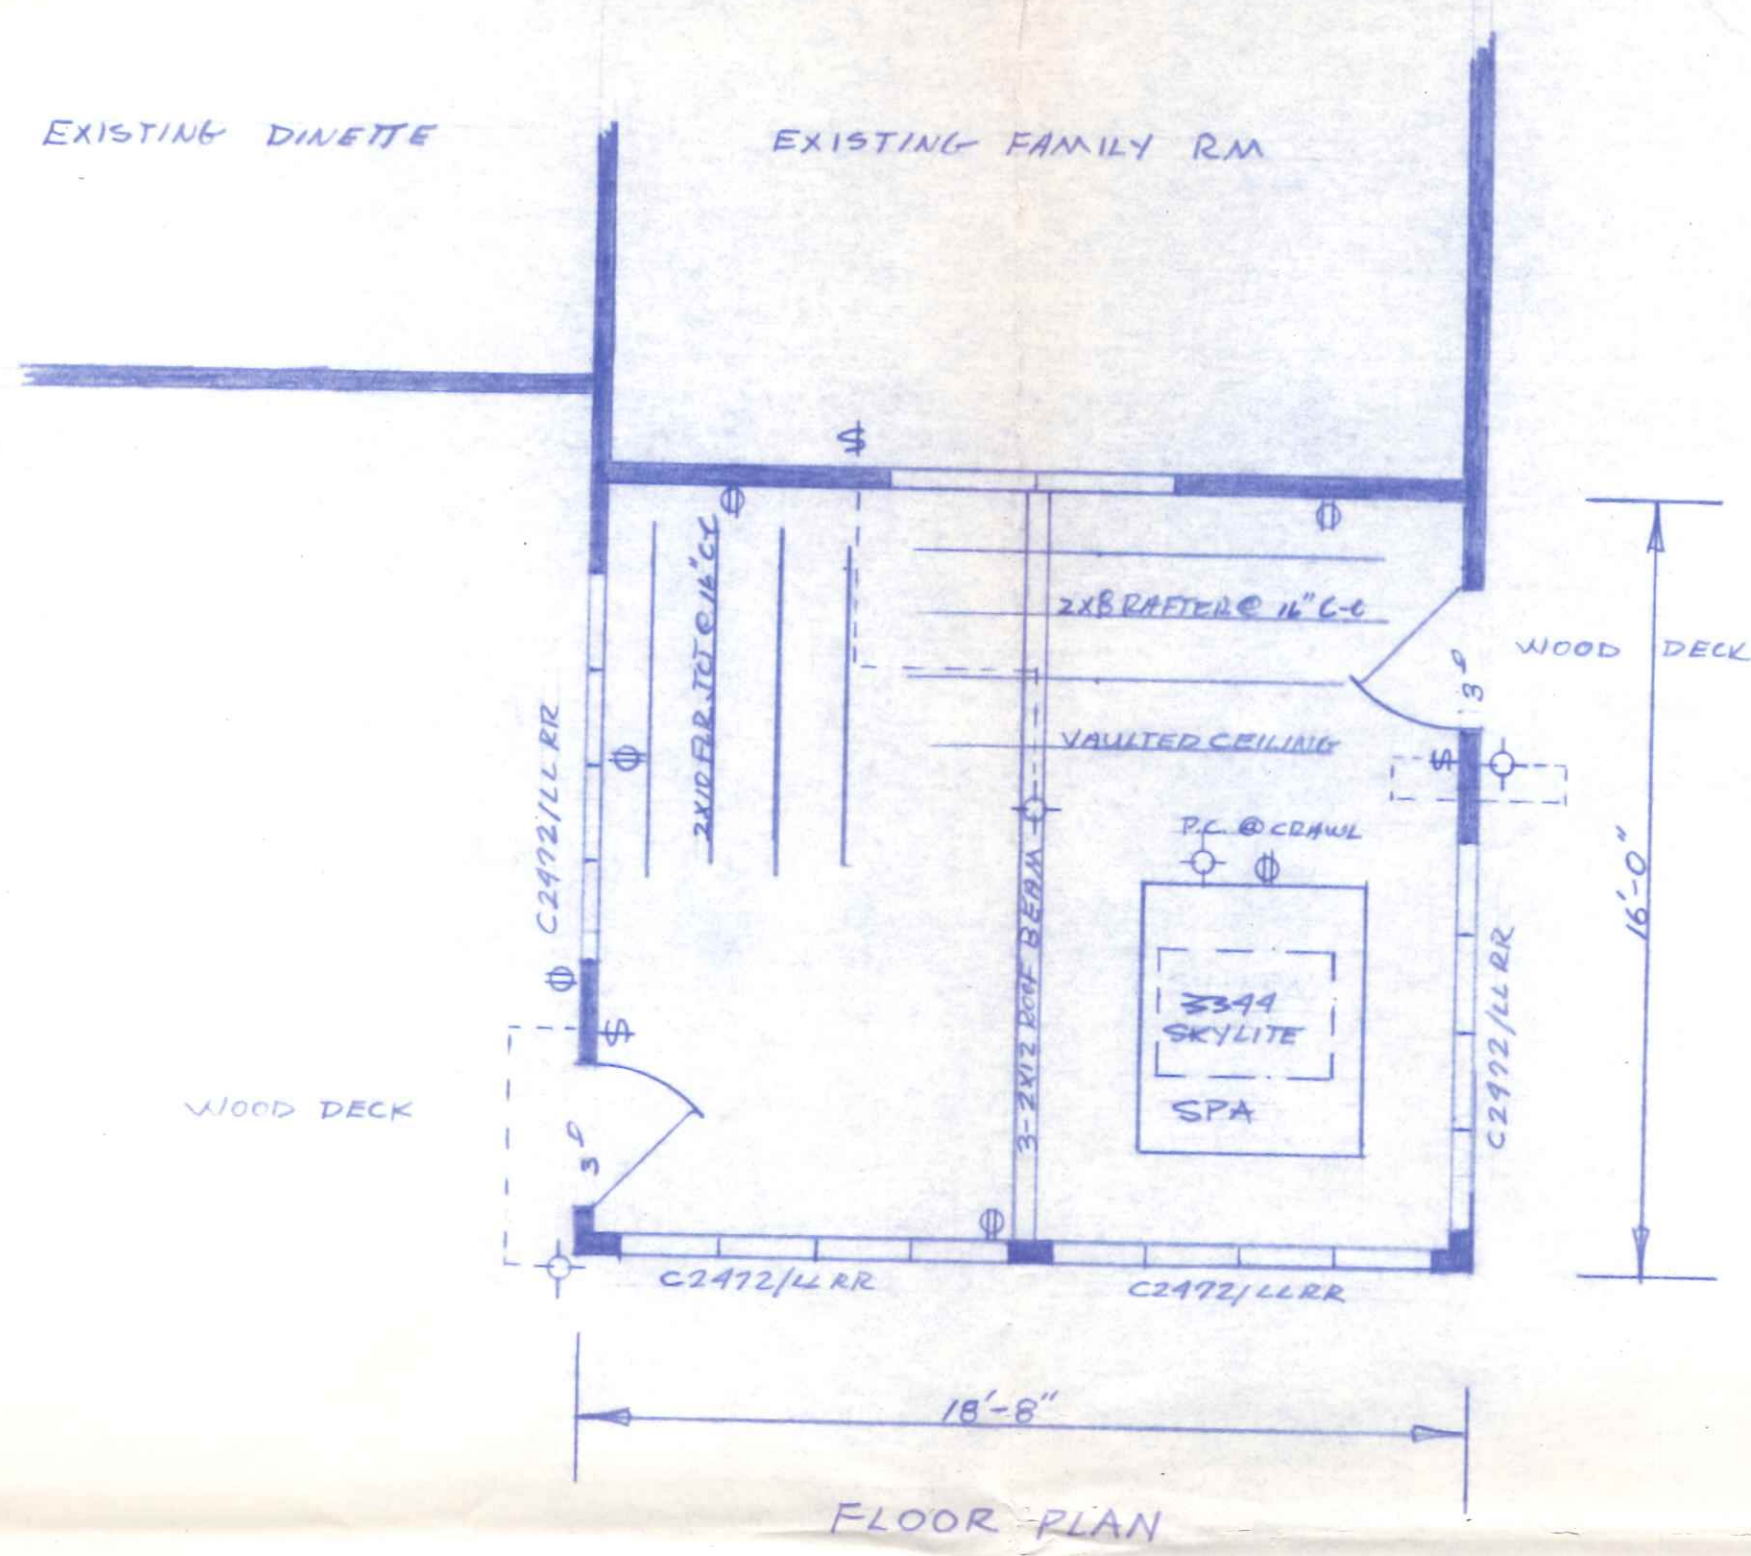


FLOOR PLAN

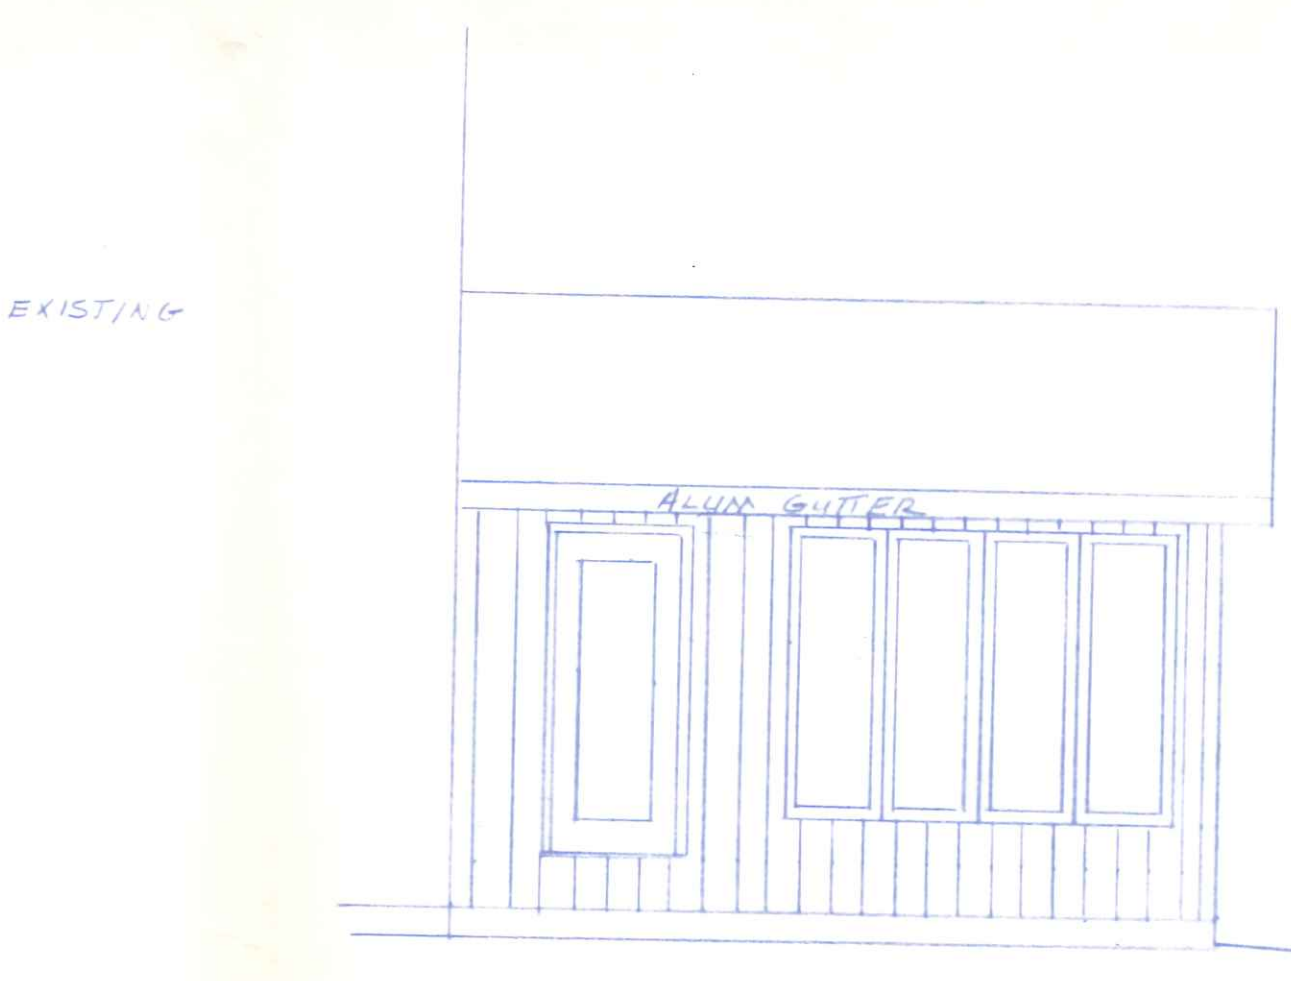

LEFT SIDE ELEV

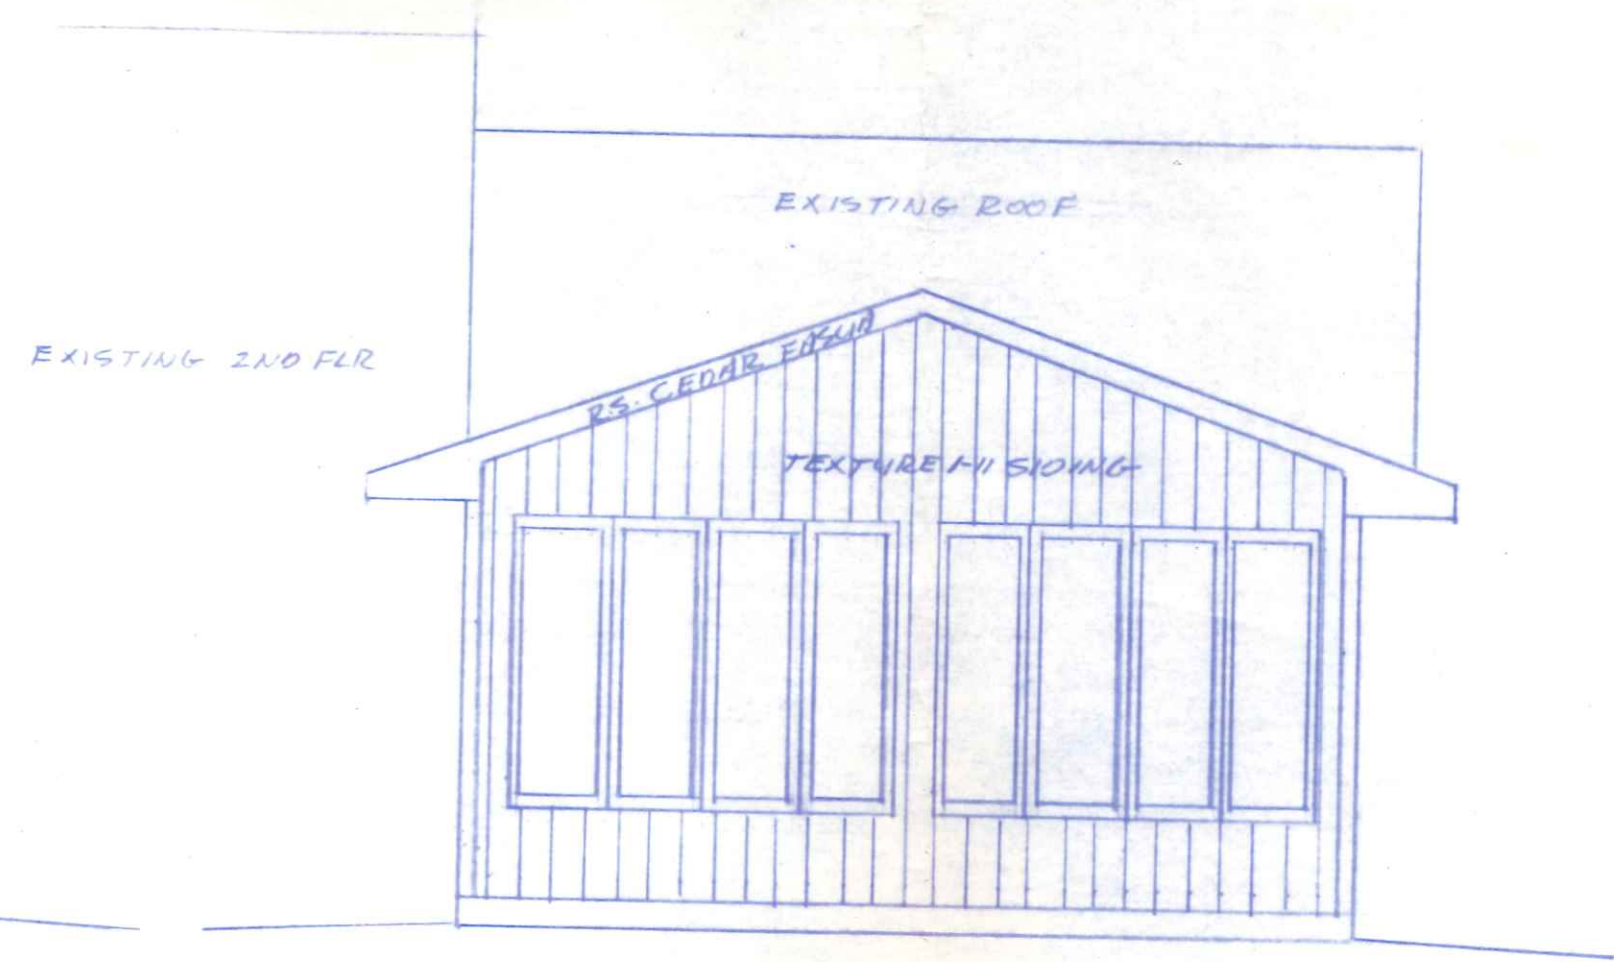

REAR ELEV

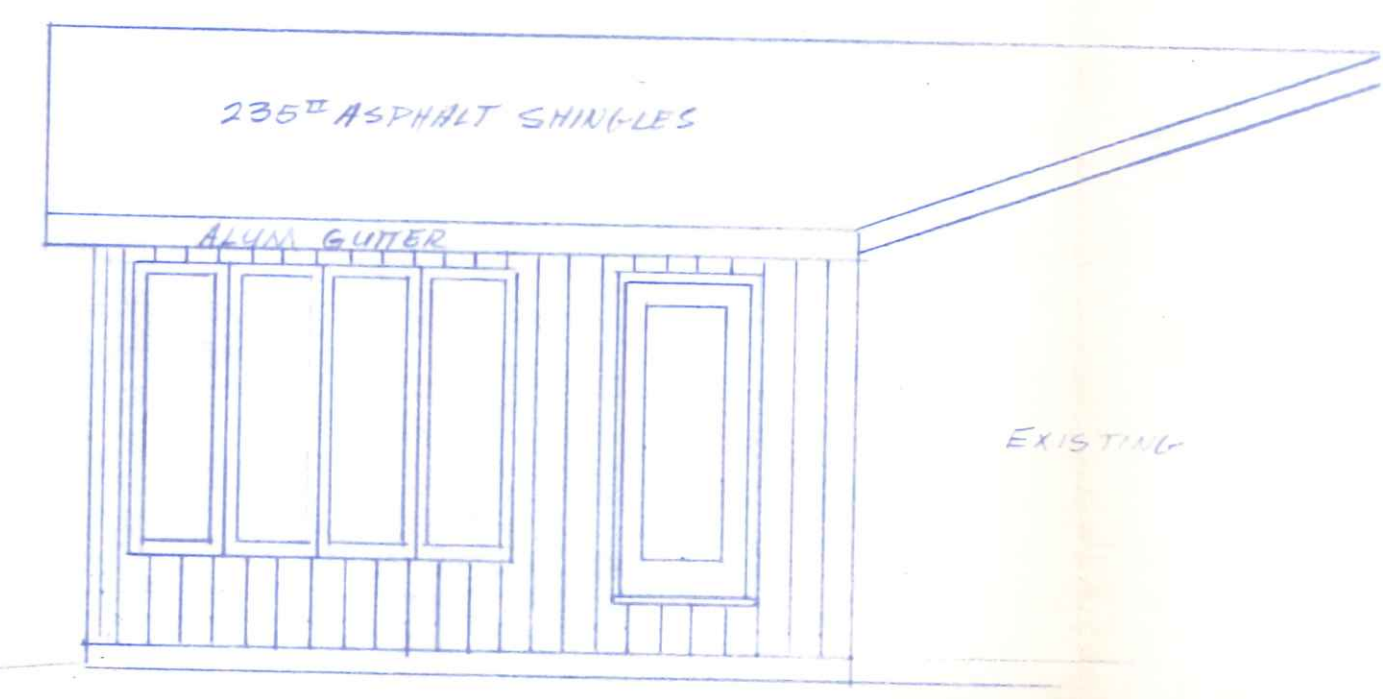

RIGHT SIDE ELEV

MR & MRS LEW BECHTOL		
SCALE 1/4" = 1'-0"	545 Robin Dr.	AG
10-23-89		
FAMILY ROOM ADDITION		
GERMANN BUILDERS		