




FLOOR PLAN SCALE 1/4" = 1'-0"
 2282 SQ. FT. (LIVING AREA)
 920 SQ. FT. (GARAGE)
 224 SQ. FT. (PORCH)

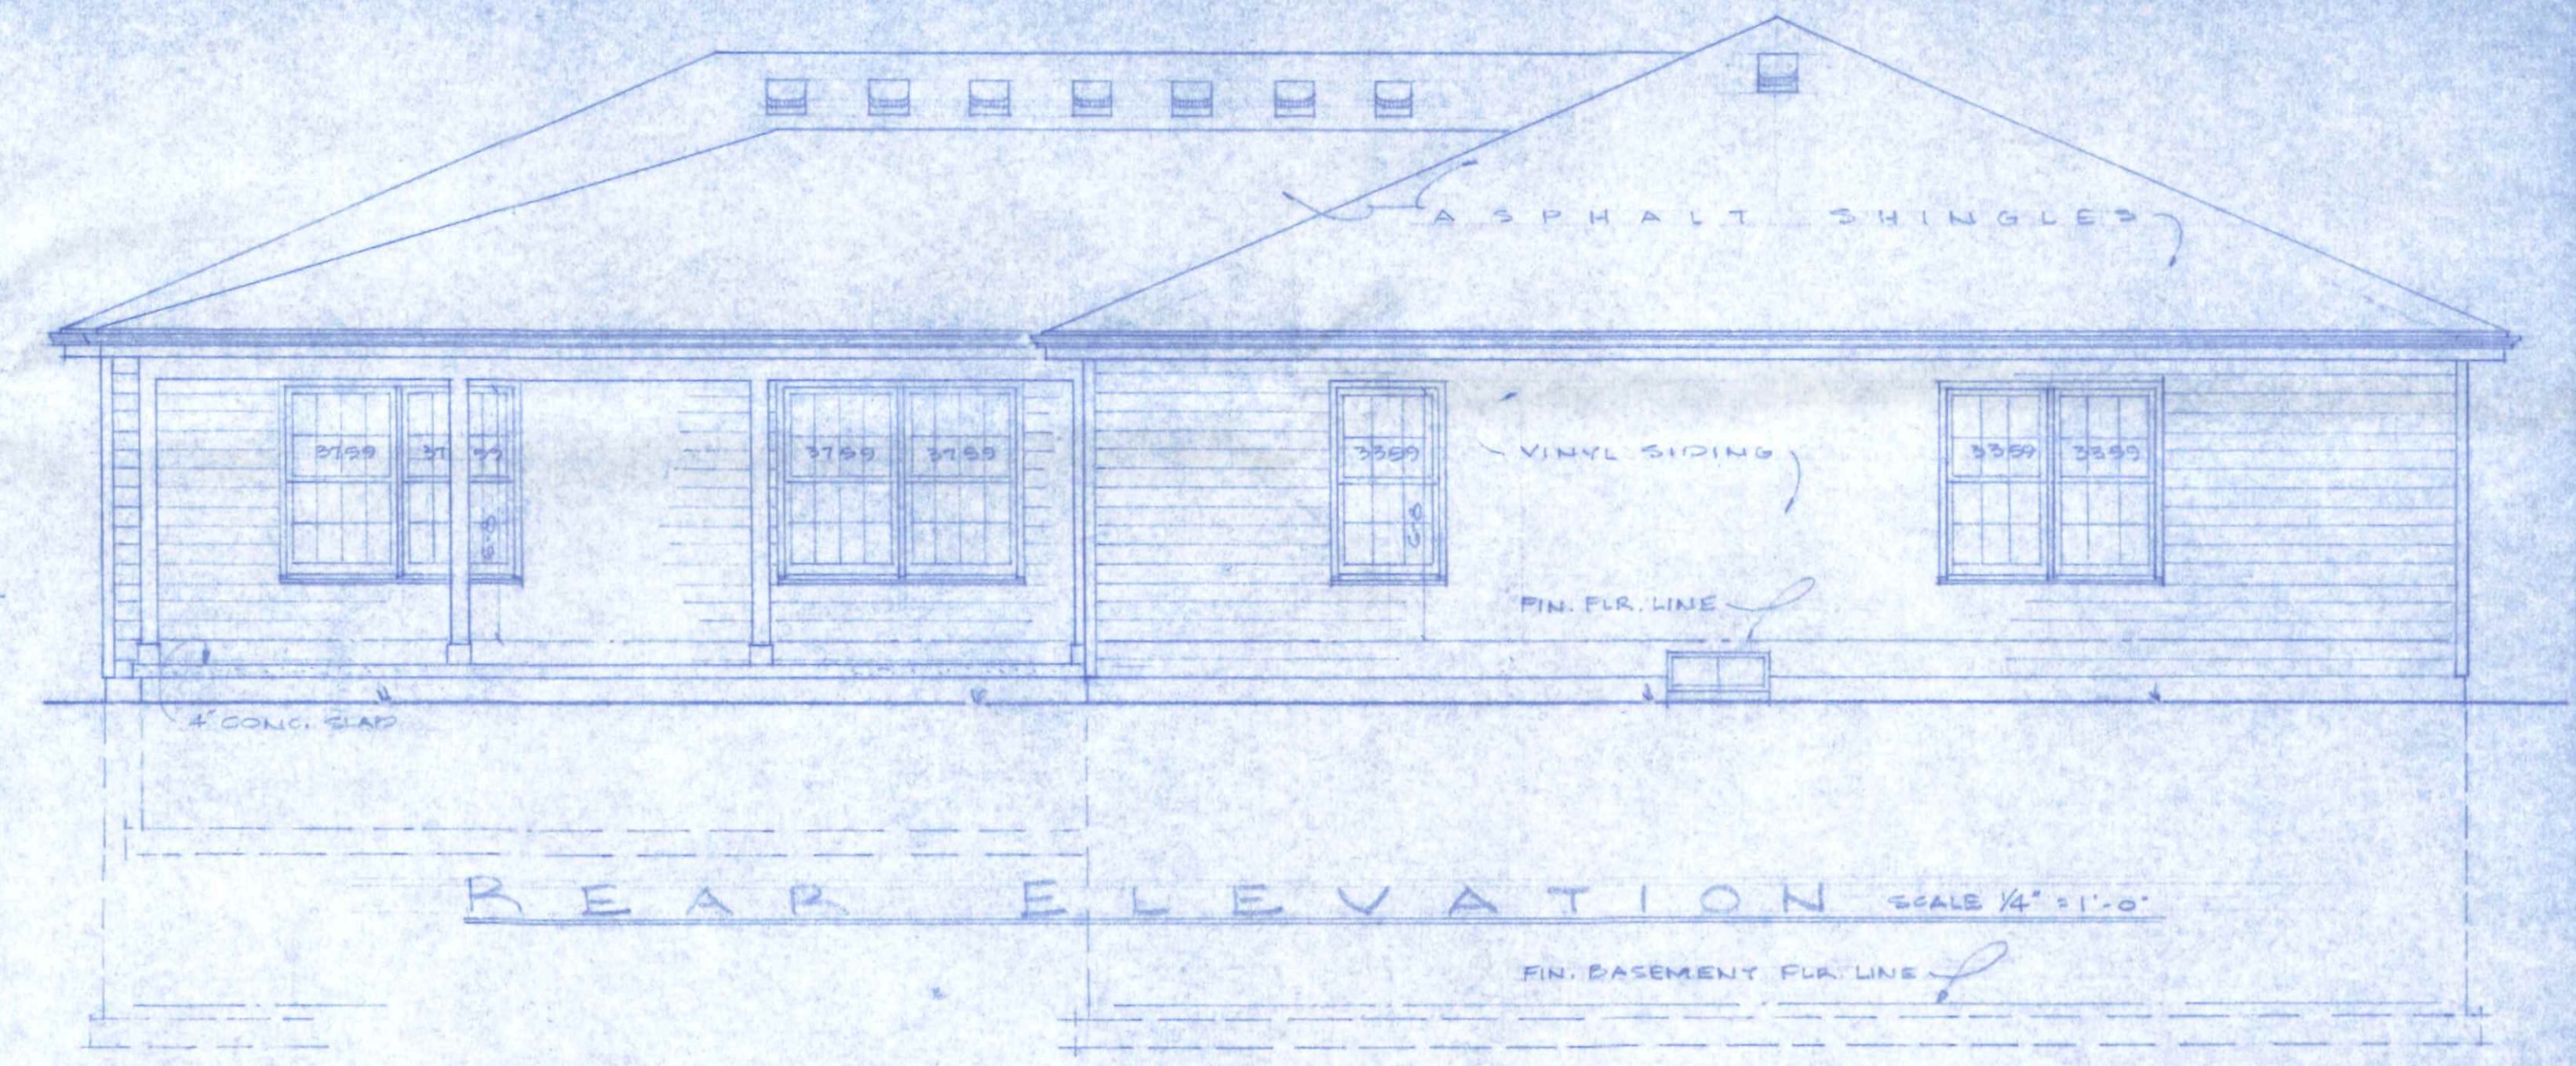

REAR ELEVATION SCALE 1/4" = 1'-0"
 FIN. BASEMENT FLR. LINE

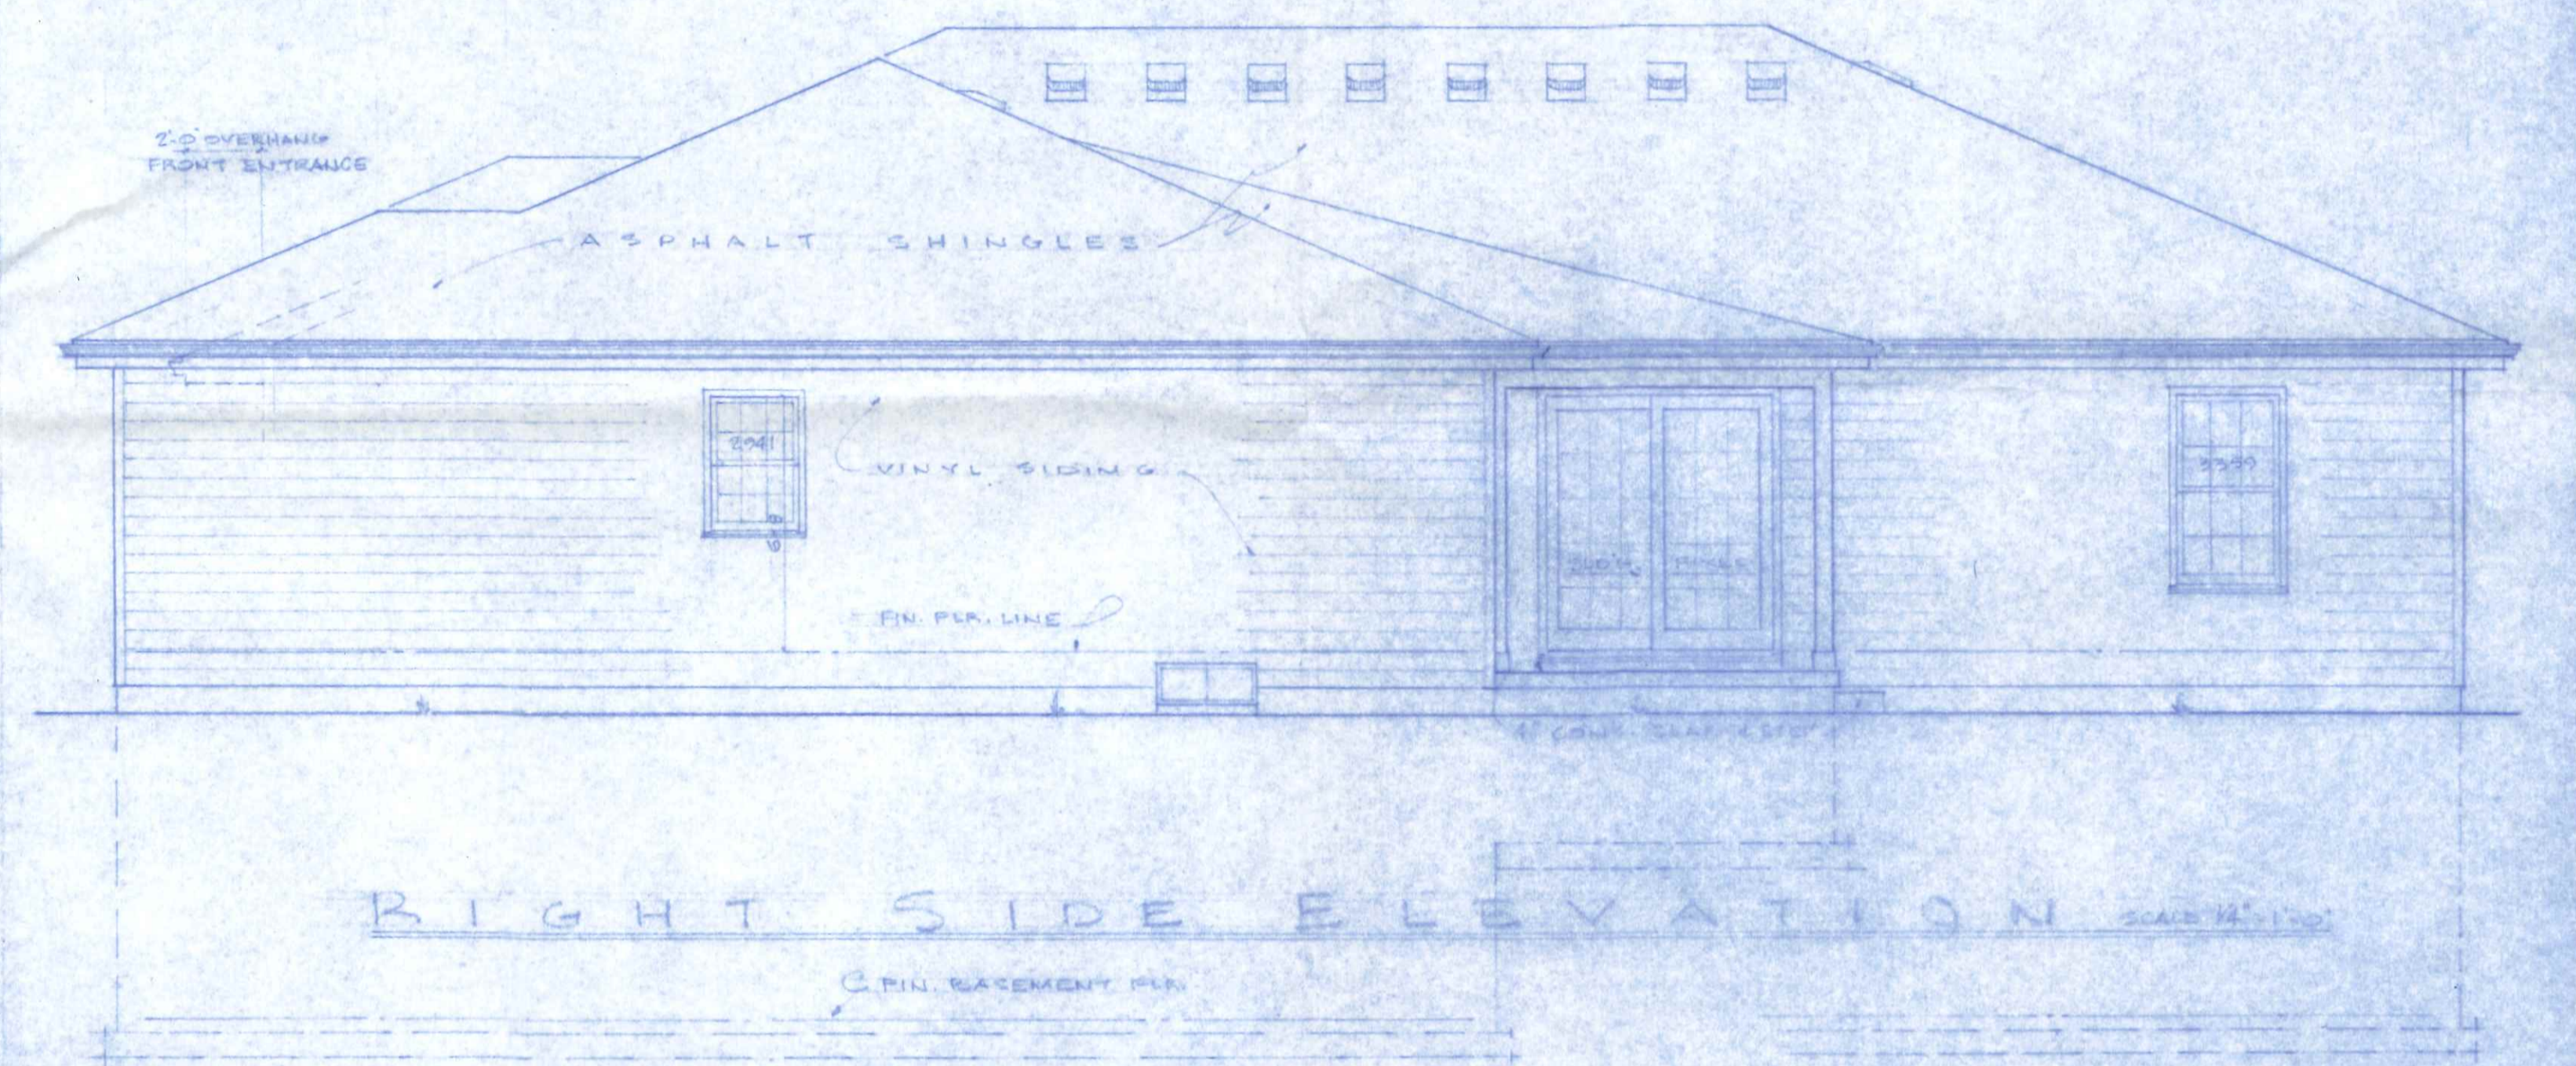

RIGHT SIDE ELEVATION SCALE 1/4" = 1'-0"
 FIN. BASEMENT FLR.

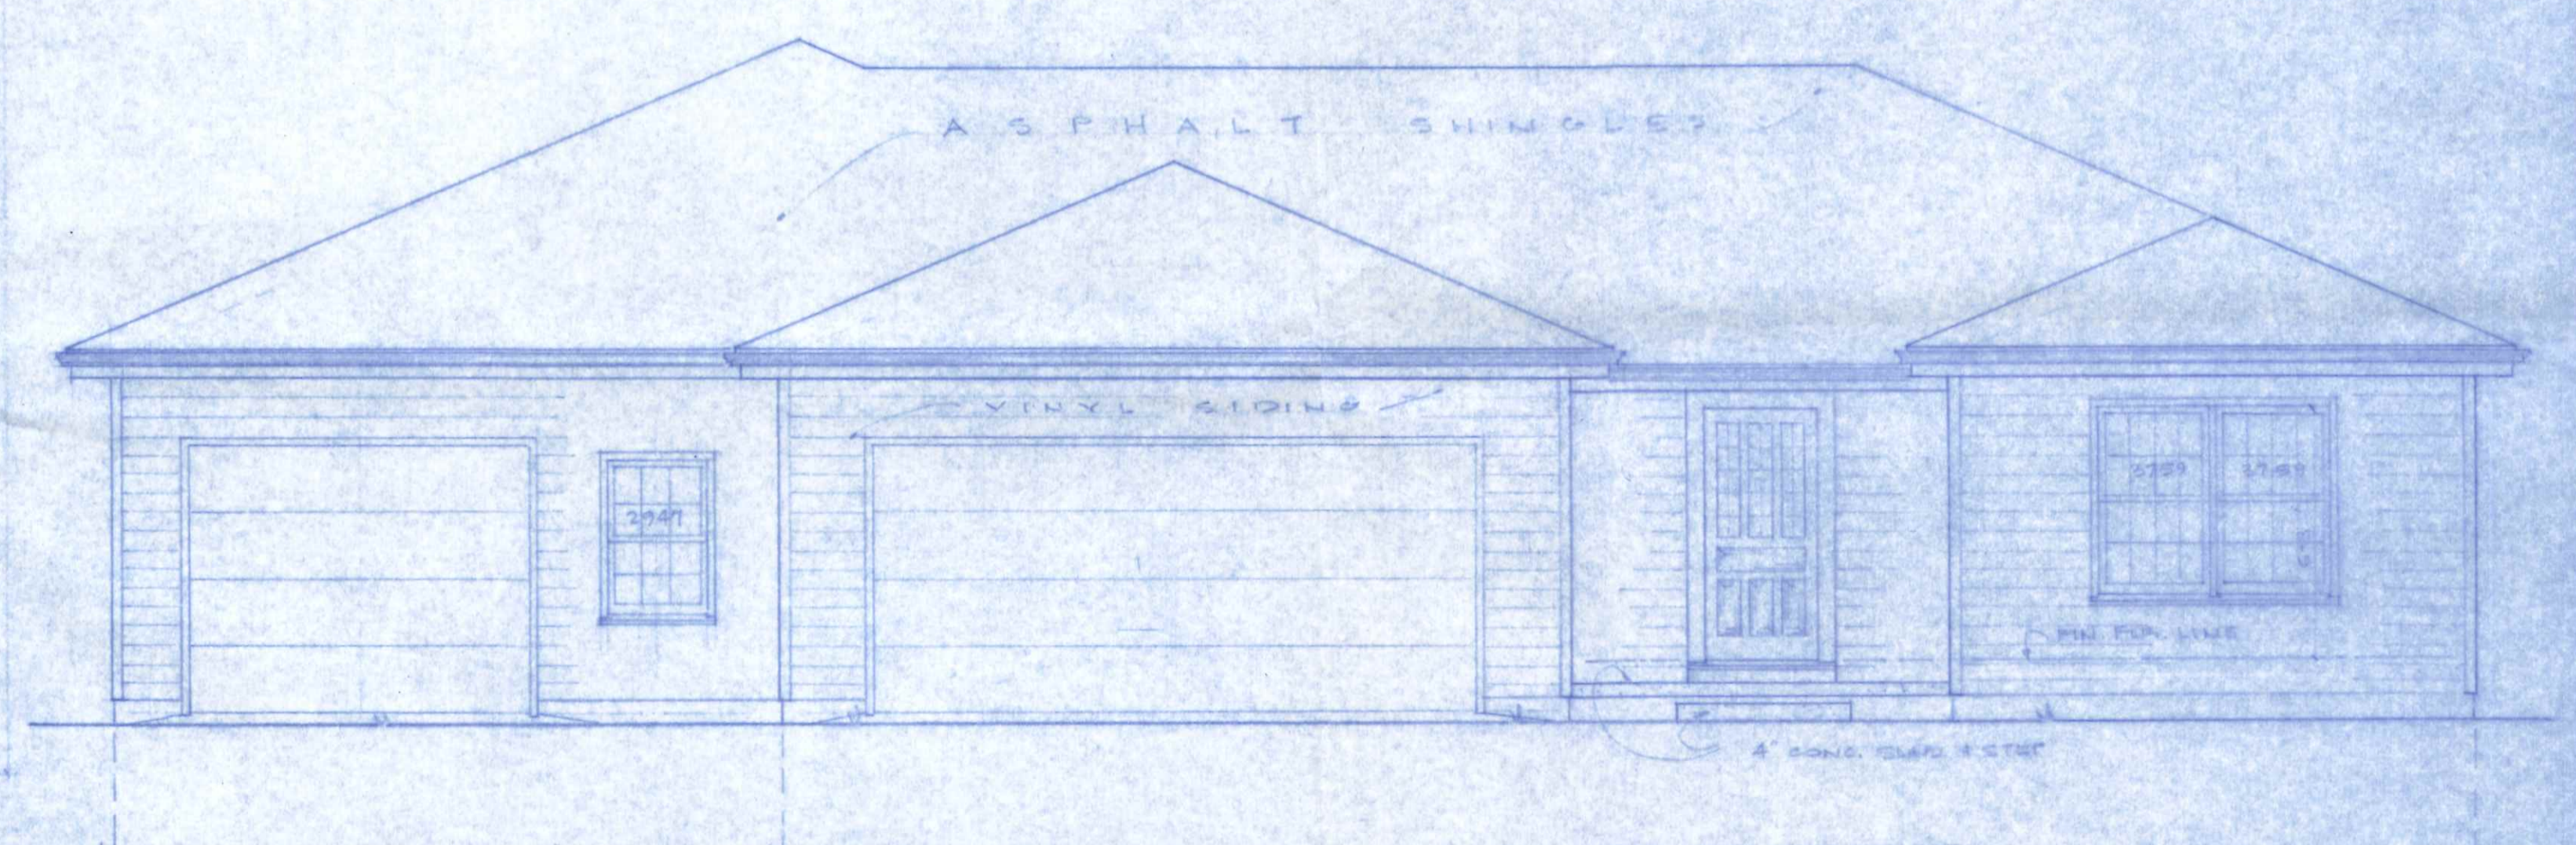

FRONT ELEVATION SCALE 1/4" = 1'-0"

MOCK-BUENNER BUILDERS LTD

FLOOR PLAN + EXTR. ELEVATIONS

SCALE: 1/4" = 1'-0"	APPROVED BY:	DRAWN BY:
DATE: MAY 12, 1999		REVISED:
NEW RESIDENCE FOR		
MR. + MRS. TIM HEMMINGER		
DRAWING NUMBER		2 OF 2