


PROPOSED DEVELOPMENT LOT 91  
 ANTHONY WAYNE ACRES, NARDELOW, OH  
 SCALE: 1/4" = 1'  
 DATE: 1/10/88  
 APPROVED BY:  
 DRAWN BY: BW  
 REVISED:  
 FLOOR PLAN  
 620 ROTHM DR  
 BILL & SANDRA WRIGHT  
 DRAWING NUMBER  
 1 OF 4



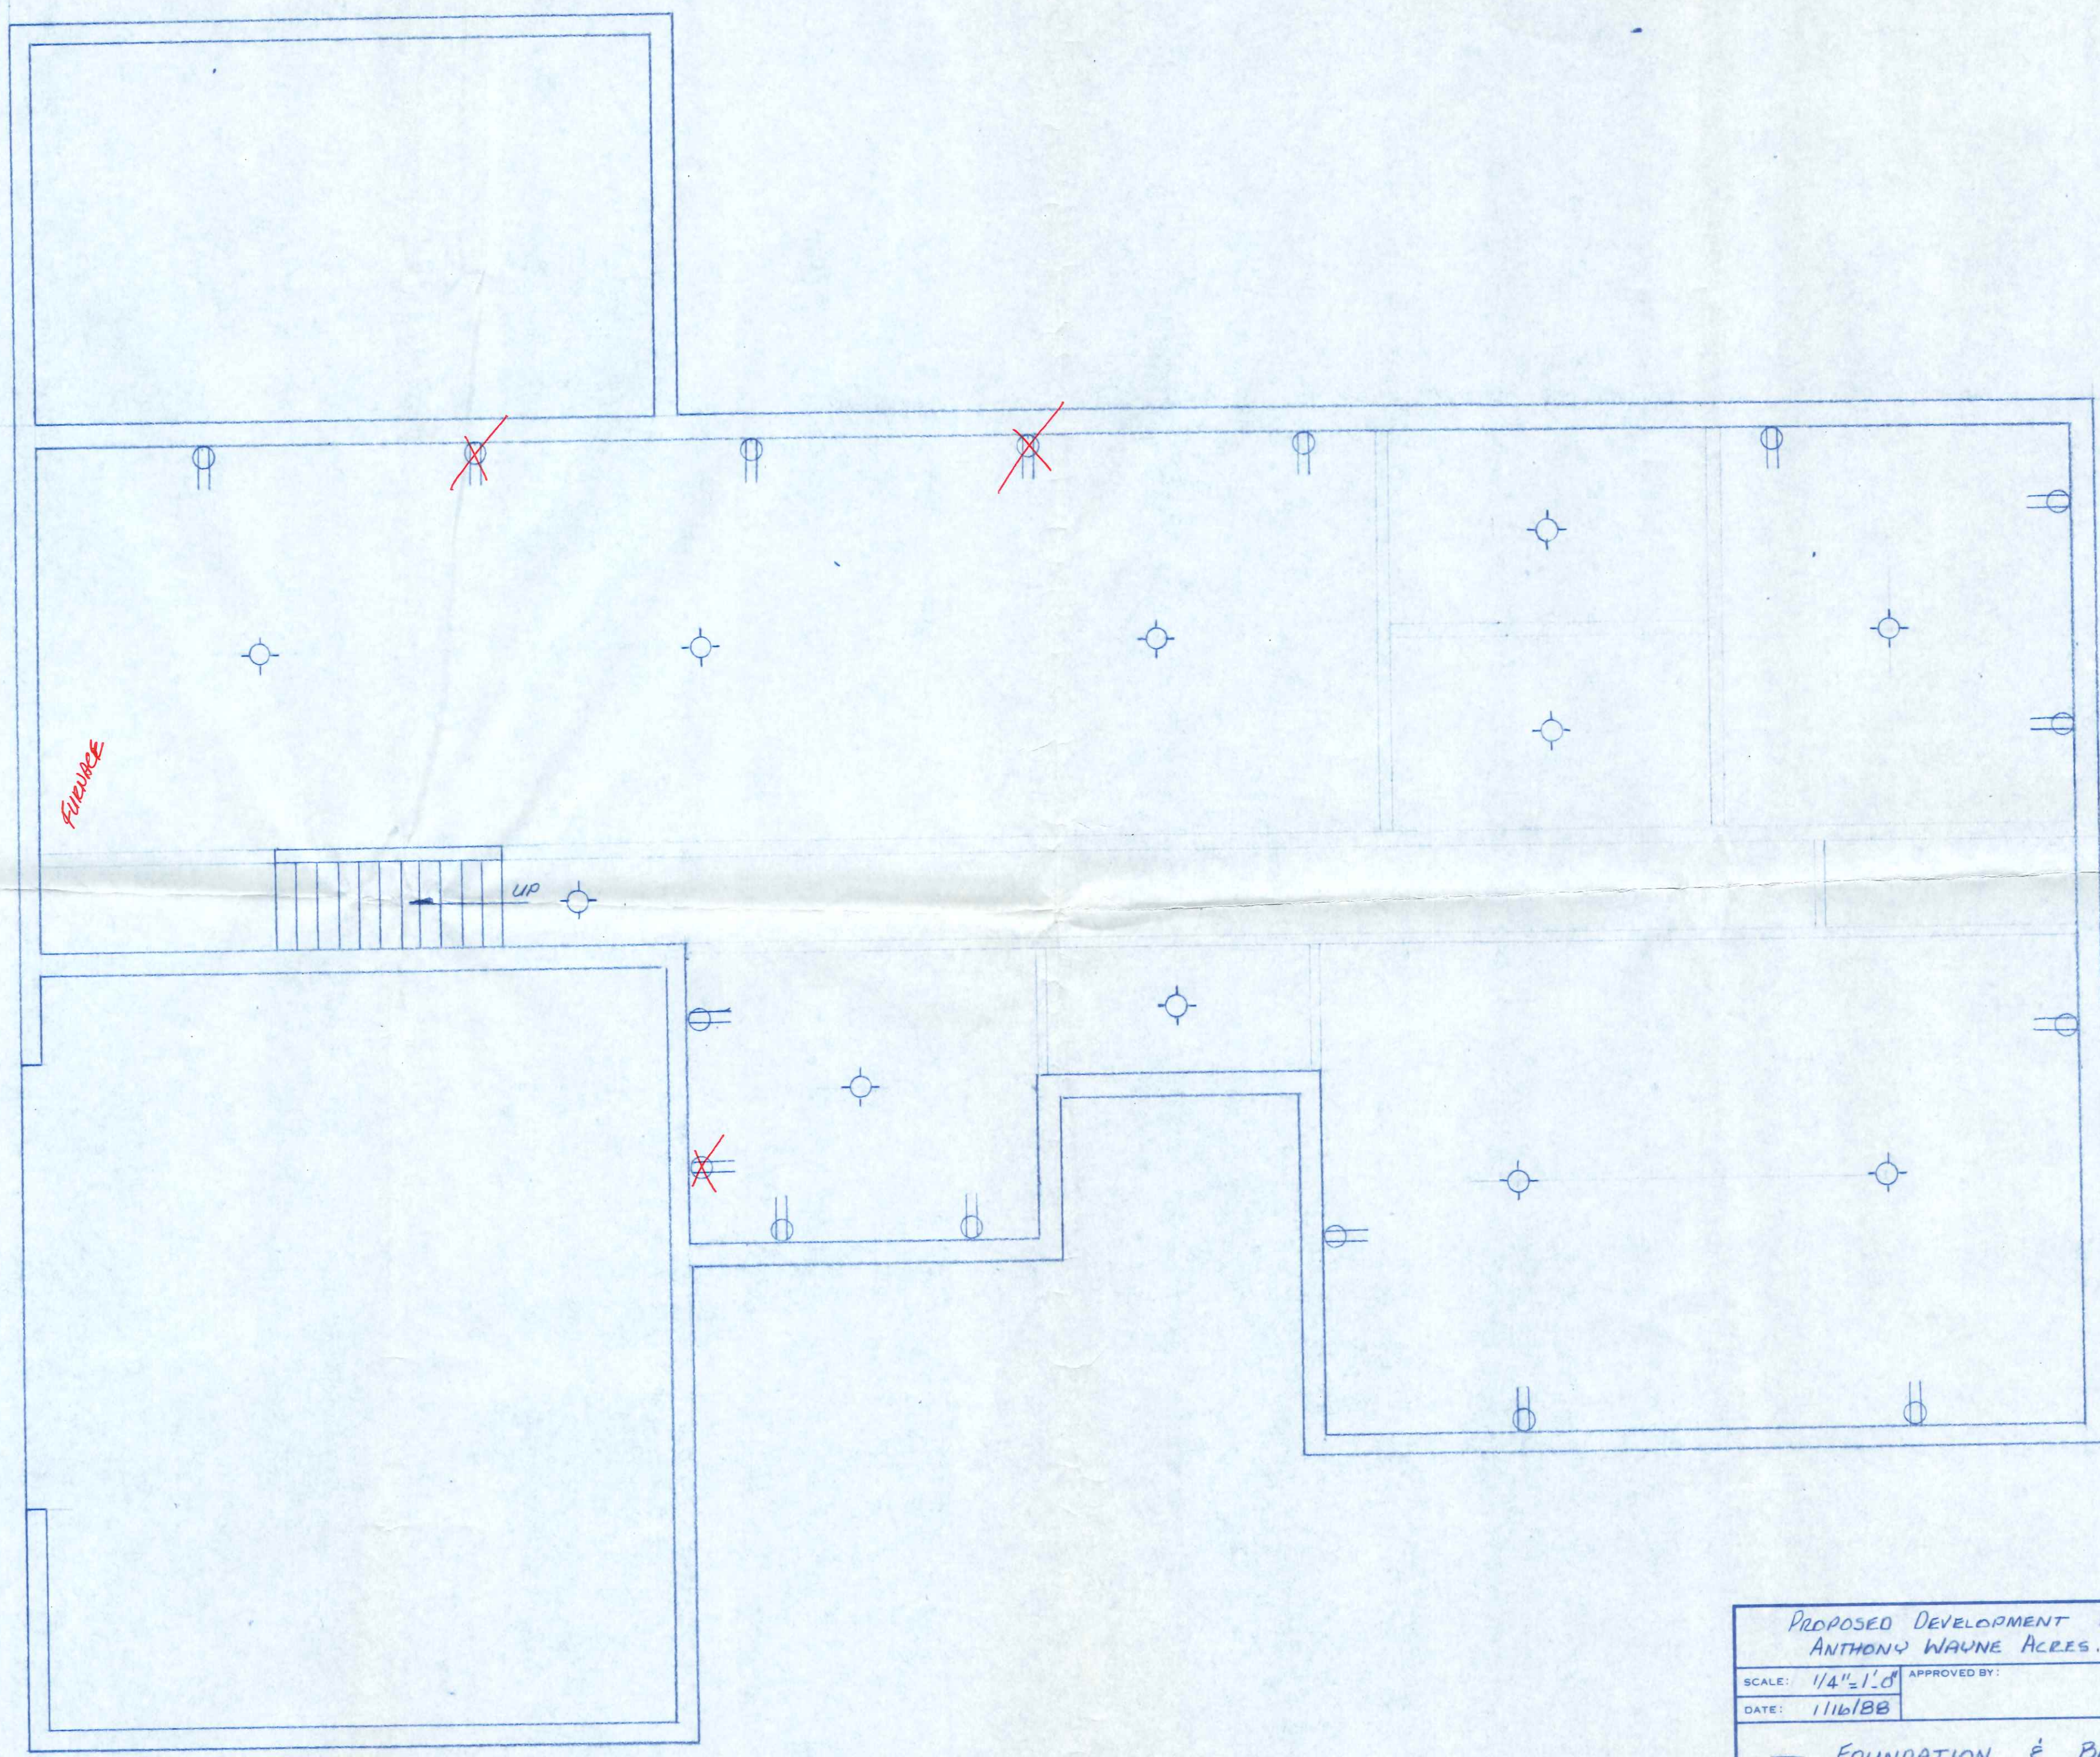

PROPOSED DEVELOPMENT LOT 91 ANTHONY WAYNE ACRES, NAPOLEON, OH		
SCALE: 1/4" = 1'-0"	APPROVED BY:	DRAWN BY: <i>ELL</i>
DATE: 11/6/88		REVISED:
— FOUNDATION & BASEMENT —		
DRAWING NUMBER		2 OF 4