



# City of Napoleon, Ohio

## Zoning Department

255 West Riverview Avenue, P.O. Box 151  
Napoleon, OH 43545

Mark B. Spiess, Senior Engineering Technician / Zoning Administrator  
Telephone: (419) 592-4010 Fax: (419) 599-8393  
[www.napoleonohio.com](http://www.napoleonohio.com)

### **COMMERCIAL PERMIT**

Issued Date: May 1, 2018

Expiration Date: May 1, 2019

Permit Number: P-18-36

Job Location: 203 Rohrs St.

Owner: Henry County Senior Center  
203 Rohrs St.  
Napoleon, OH 43545

Contractor: Tom Borstelman

Zone: R-3 Moderate Density Residential

Set Backs: Principle Building

Front:10 Rear: 10 Side: 10

Comments:  
45" x 17" Post Sign

Permit Type: Sign

Fee: \$35.00

Status: Paid

Amount Due: \$0.00

Mark B. Spiess  
Sr. Eng. Tech / Zoning Admin.



# City of Napoleon, Ohio

P-18-36

## Zoning Department

255 West Riverview Avenue, P.O. Box 151  
Napoleon, OH 43545  
Telephone: (419) 592-4010 Fax: (419) 599-8393  
www.napoleonohio.com

# APPLICATION FOR SIGN PERMIT

LOCATION OF PROPERTY: 203 Rohrs St.

OWNER NAME: Henry Co. Senior Center PHONE: 419-599-5515

OWNER ADDRESS: 203 Rohrs St.

CONTRACTOR NAME: Tom Boerstelman PHONE: 419-592-5619

IS CONTRACTOR REGISTERED WITH THE CITY OF NAPOLEON?  YES  NO

### SIGN INFORMATION

TYPE:  POST  WALL  GROUND  AWNING

DIMENSIONS: 45" x 17" = TOTAL S.F. \_\_\_\_\_

\*\* PLEASE INCLUDE ANY AND ALL SITE PLANS AND PLANS OF ABOVE SIGNS.

### FEES:

\$35.00 BASE UP TO 50 S.F. OF SIGN, PLUS \$0.20 PER ADDITIONAL S.F., NOT TO EXCEED \$150.00 (100-1700-46610)

\$5.00 FLAT FEE FOR TEMPORARY SIGNS, TEMPORARY SPECIAL EVENT SIGNS, AND PORTABLE SIGNS OTHER THAN THOSE EXEMPT FROM FEE. (SEE BELOW)

NO FEE REQUIRED FOR TEMPORARY AND EASILY REMOVABLE 1<sup>ST</sup> AMENDMENT SIGNS, OR SIGNS RELATED TO RELIGIOUS OR CHARTIABLE CAUSES OR EVENTS.


ESTIMATED CONSTRUCTION COST \$ \_\_\_\_\_

Sandra Blackwood  
APPLICANT SIGNATURE

5/1/18  
DATE

Building/Zoning Office Use Only

Batch # 38852 Check # 3218 Date 5-4-18

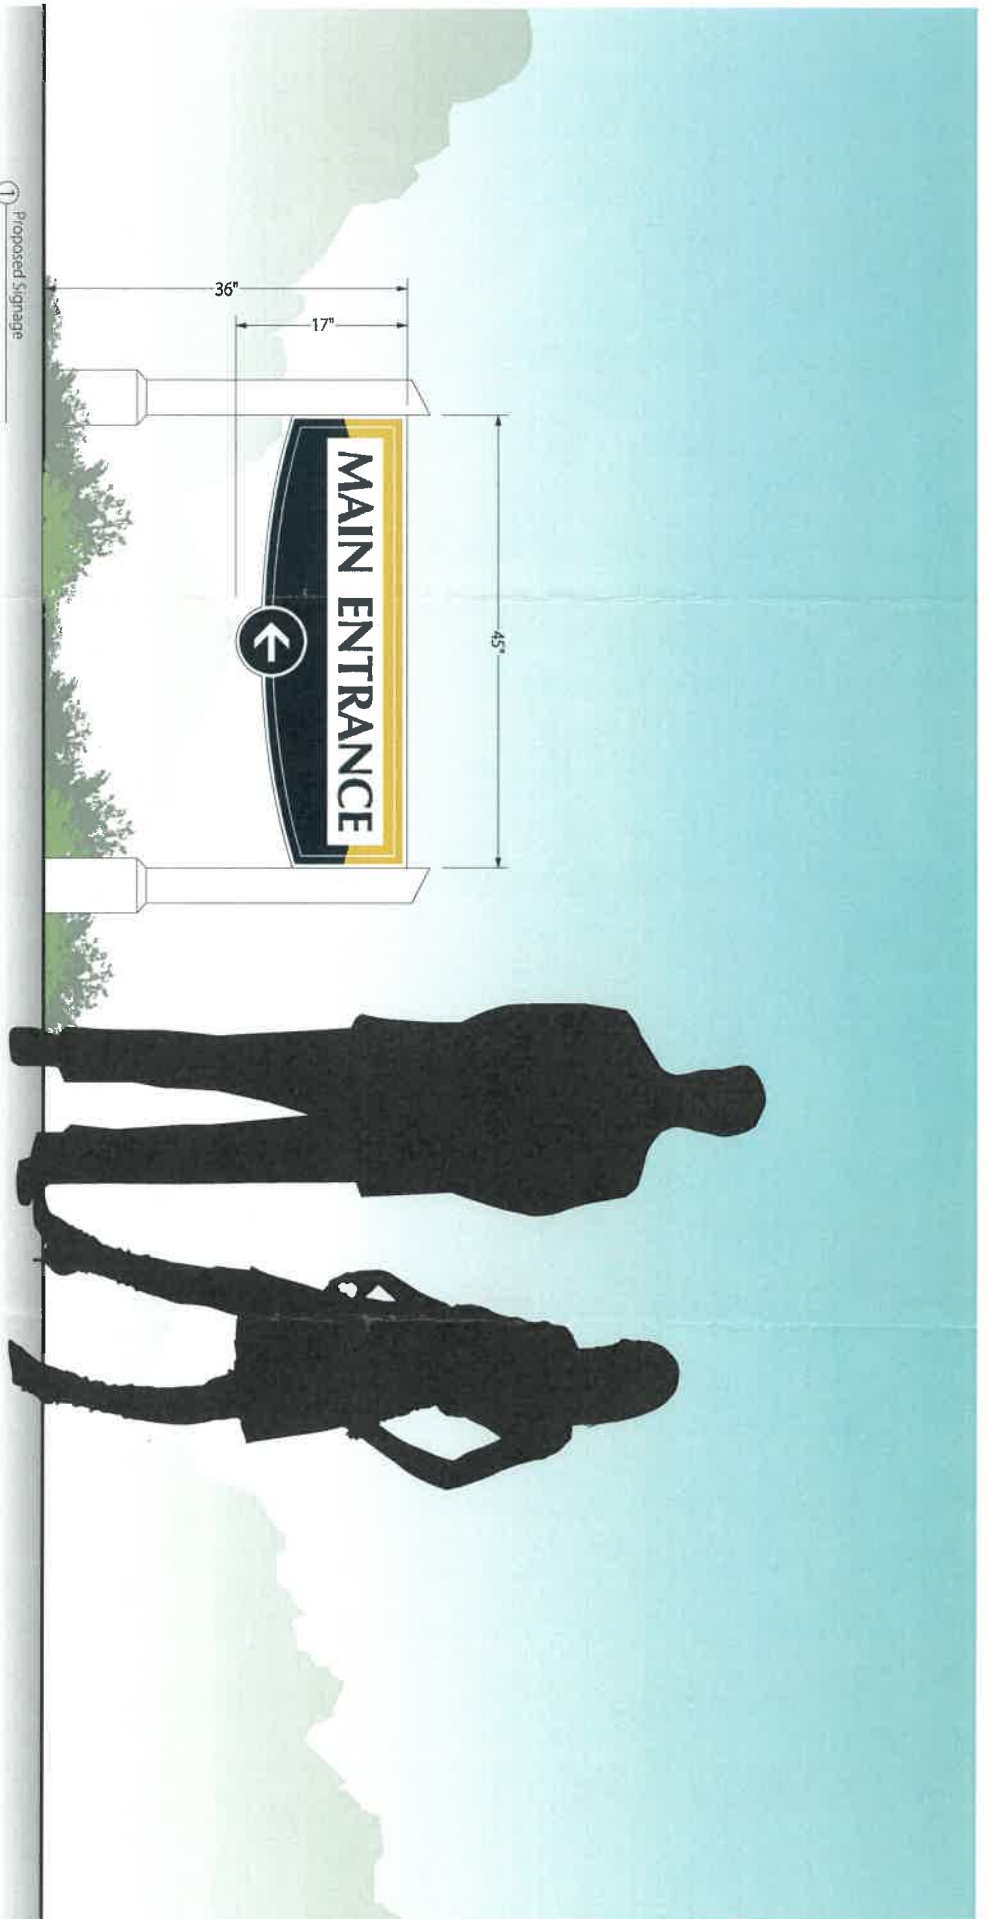

① Proposed signage




**contact:**  
**Borstelmann Graphics**  
**419-592-5619**  
**tom@borstelmann.com**

**client:**  
**HENRY COUNTY SENIOR CENTER**  
**location:**  
 Napoleon, Ohio

**sign type:** Qty: 1 D/F Non Illuminated Alumpanel  
**filename:** HCSC Entrance 1-18-18  
**drawn by / date:** TB / 1-18-18  
**revisions:** TB / 4-11-18 TB / 4-13-18  
**scale:** 1" = 1'-0"



**BORSTELMAN GRAPHICS**  
 10000 W. STATE ROUTE 167, SUITE 100  
 COLUMBUS, OHIO 43240  
 TEL: 614-291-1111 FAX: 614-291-1112  
 WWW.BORSTELMAN.COM

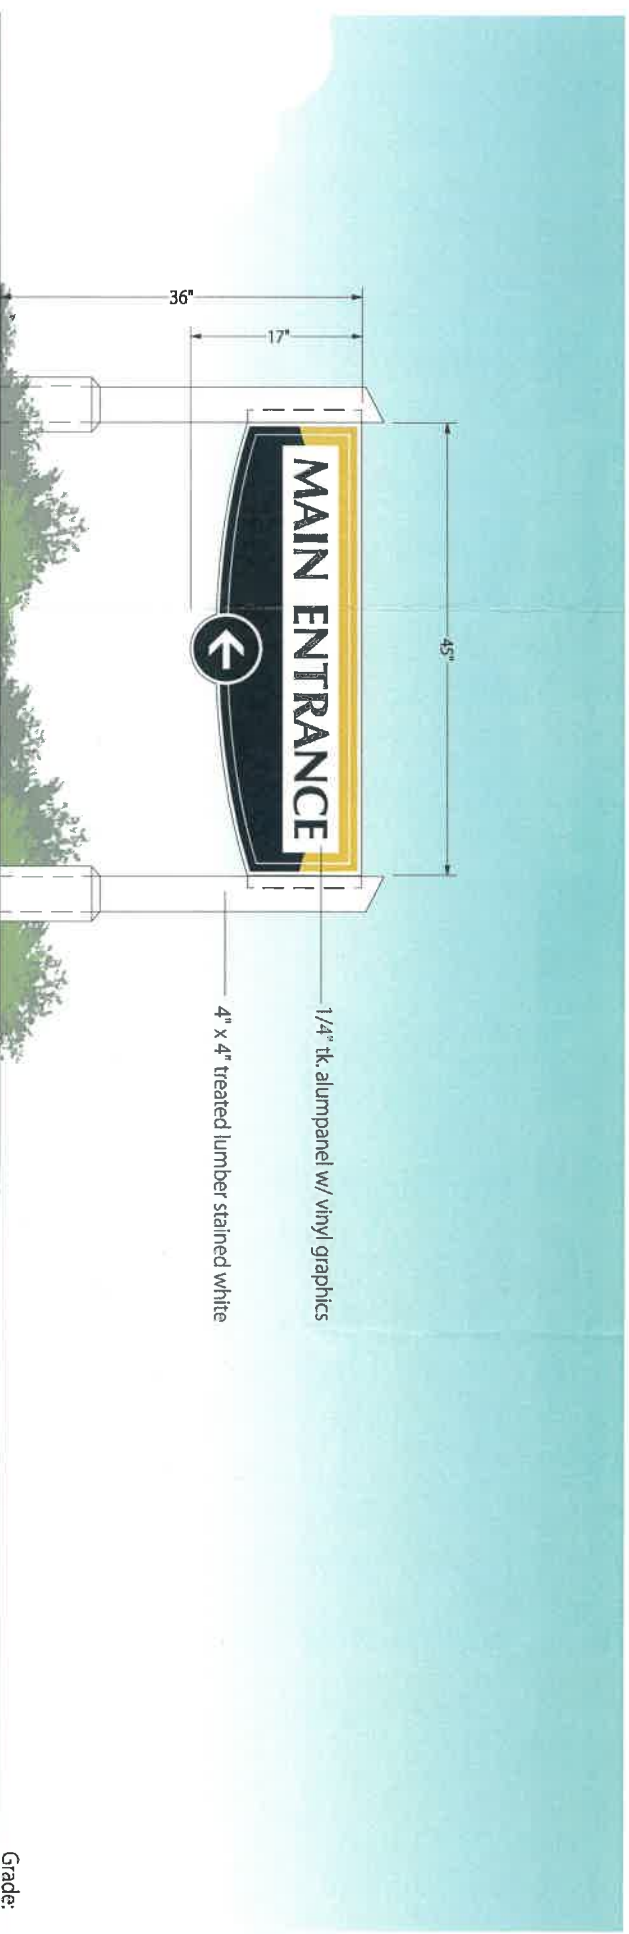

1 Directional Sign

6" x 40" deep augured concrete base

1/4" tk. alumpanel w/ vinyl graphics  
 4" x 4" treated lumber stained white



contact:  
**Borstelmann Graphics**  
 419-592-5619  
 tom@borstelmann.com

client:  
**HENRY COUNTY SENIOR CENTER**  
 location:  
 Napoleon, Ohio

sign type: Qty. - 1 D/F Non Illuminated Alumpanel  
 filename: HCSC Entrance 1-18-18  
 drawn by / date: TB / 1-18-18  
 revisions: TB / 3-24-18 TB / 4-11-18 TB / 4-13-18  
 scale: 1" = 1'-0"

