

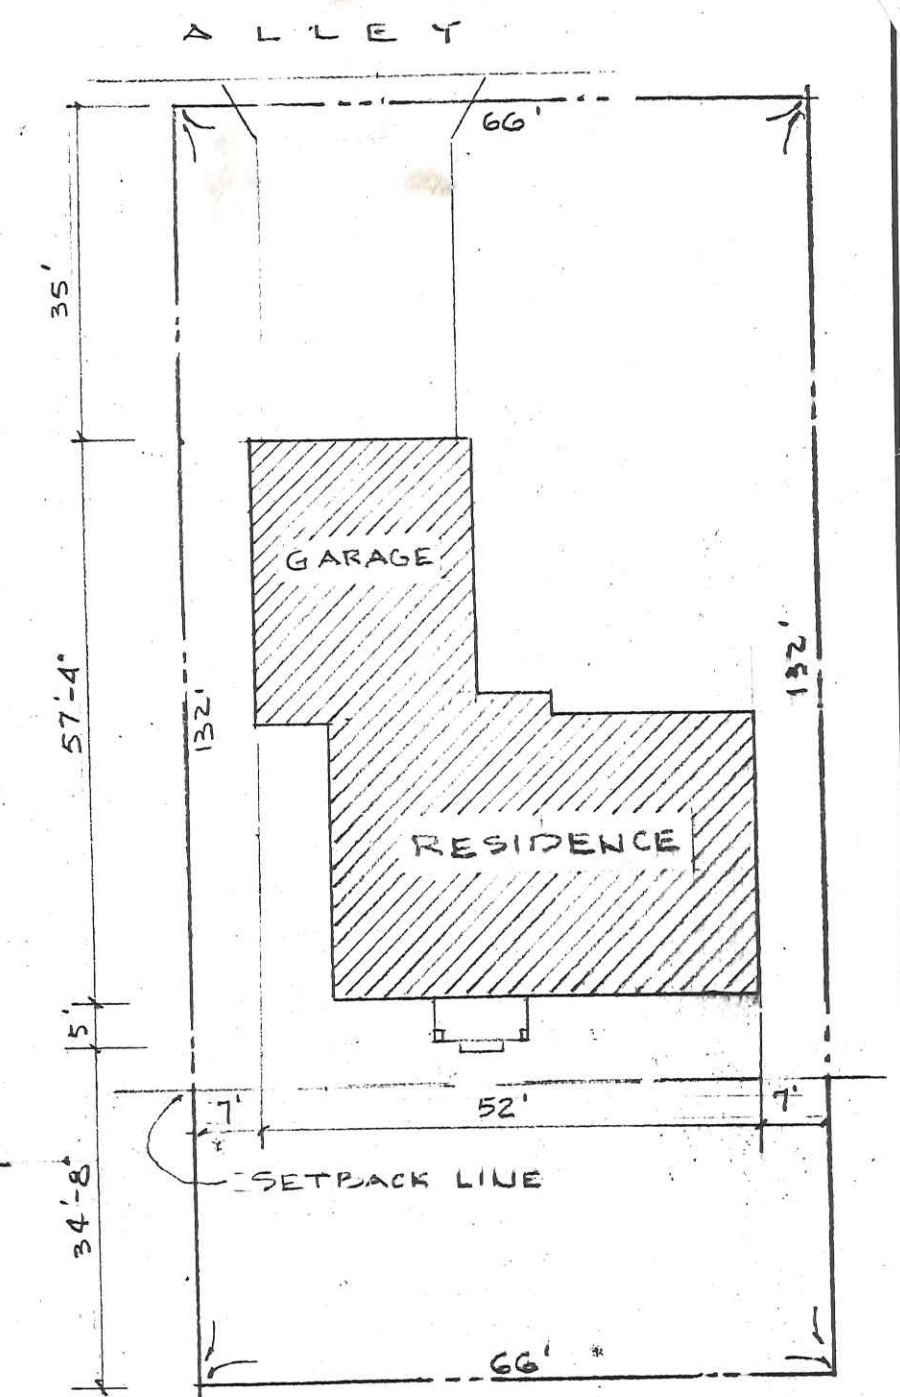
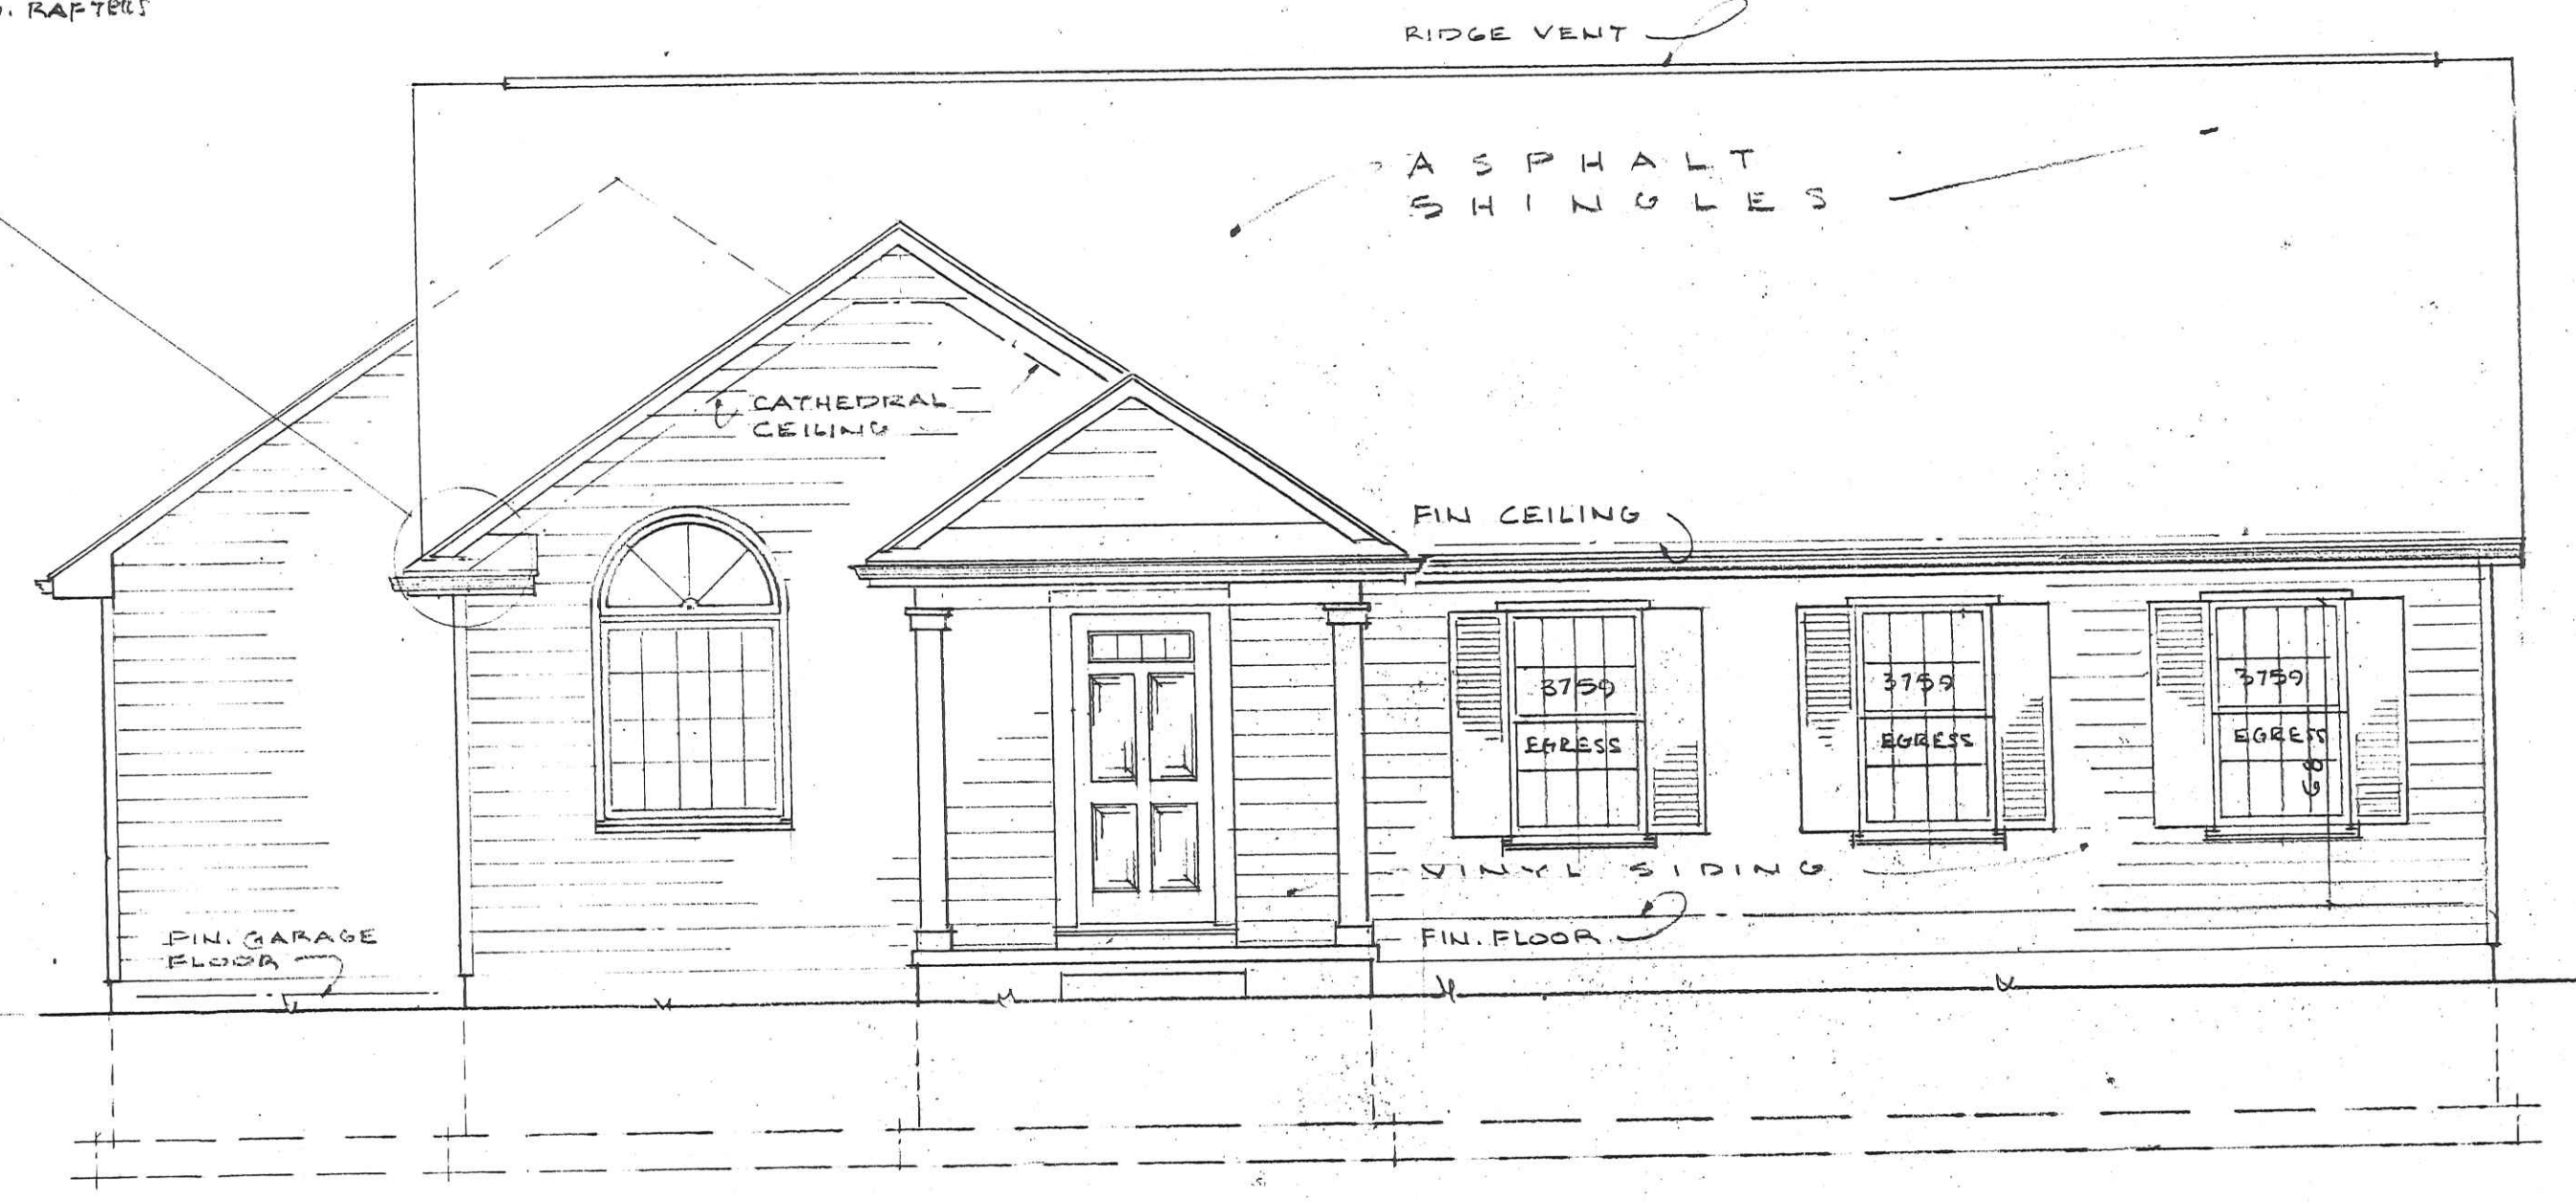
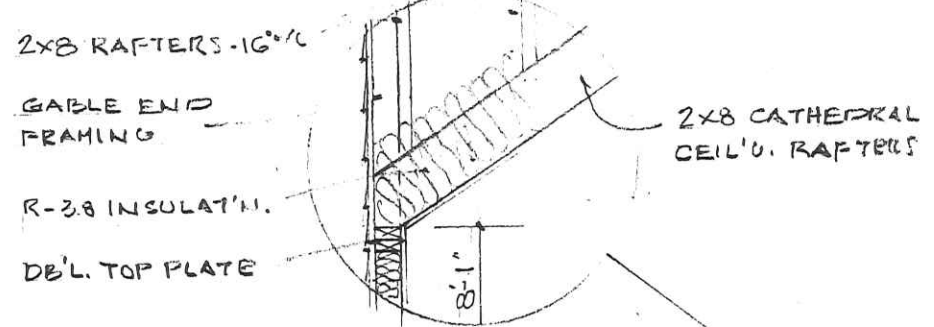


1039 SCOTT ST.
392-6189

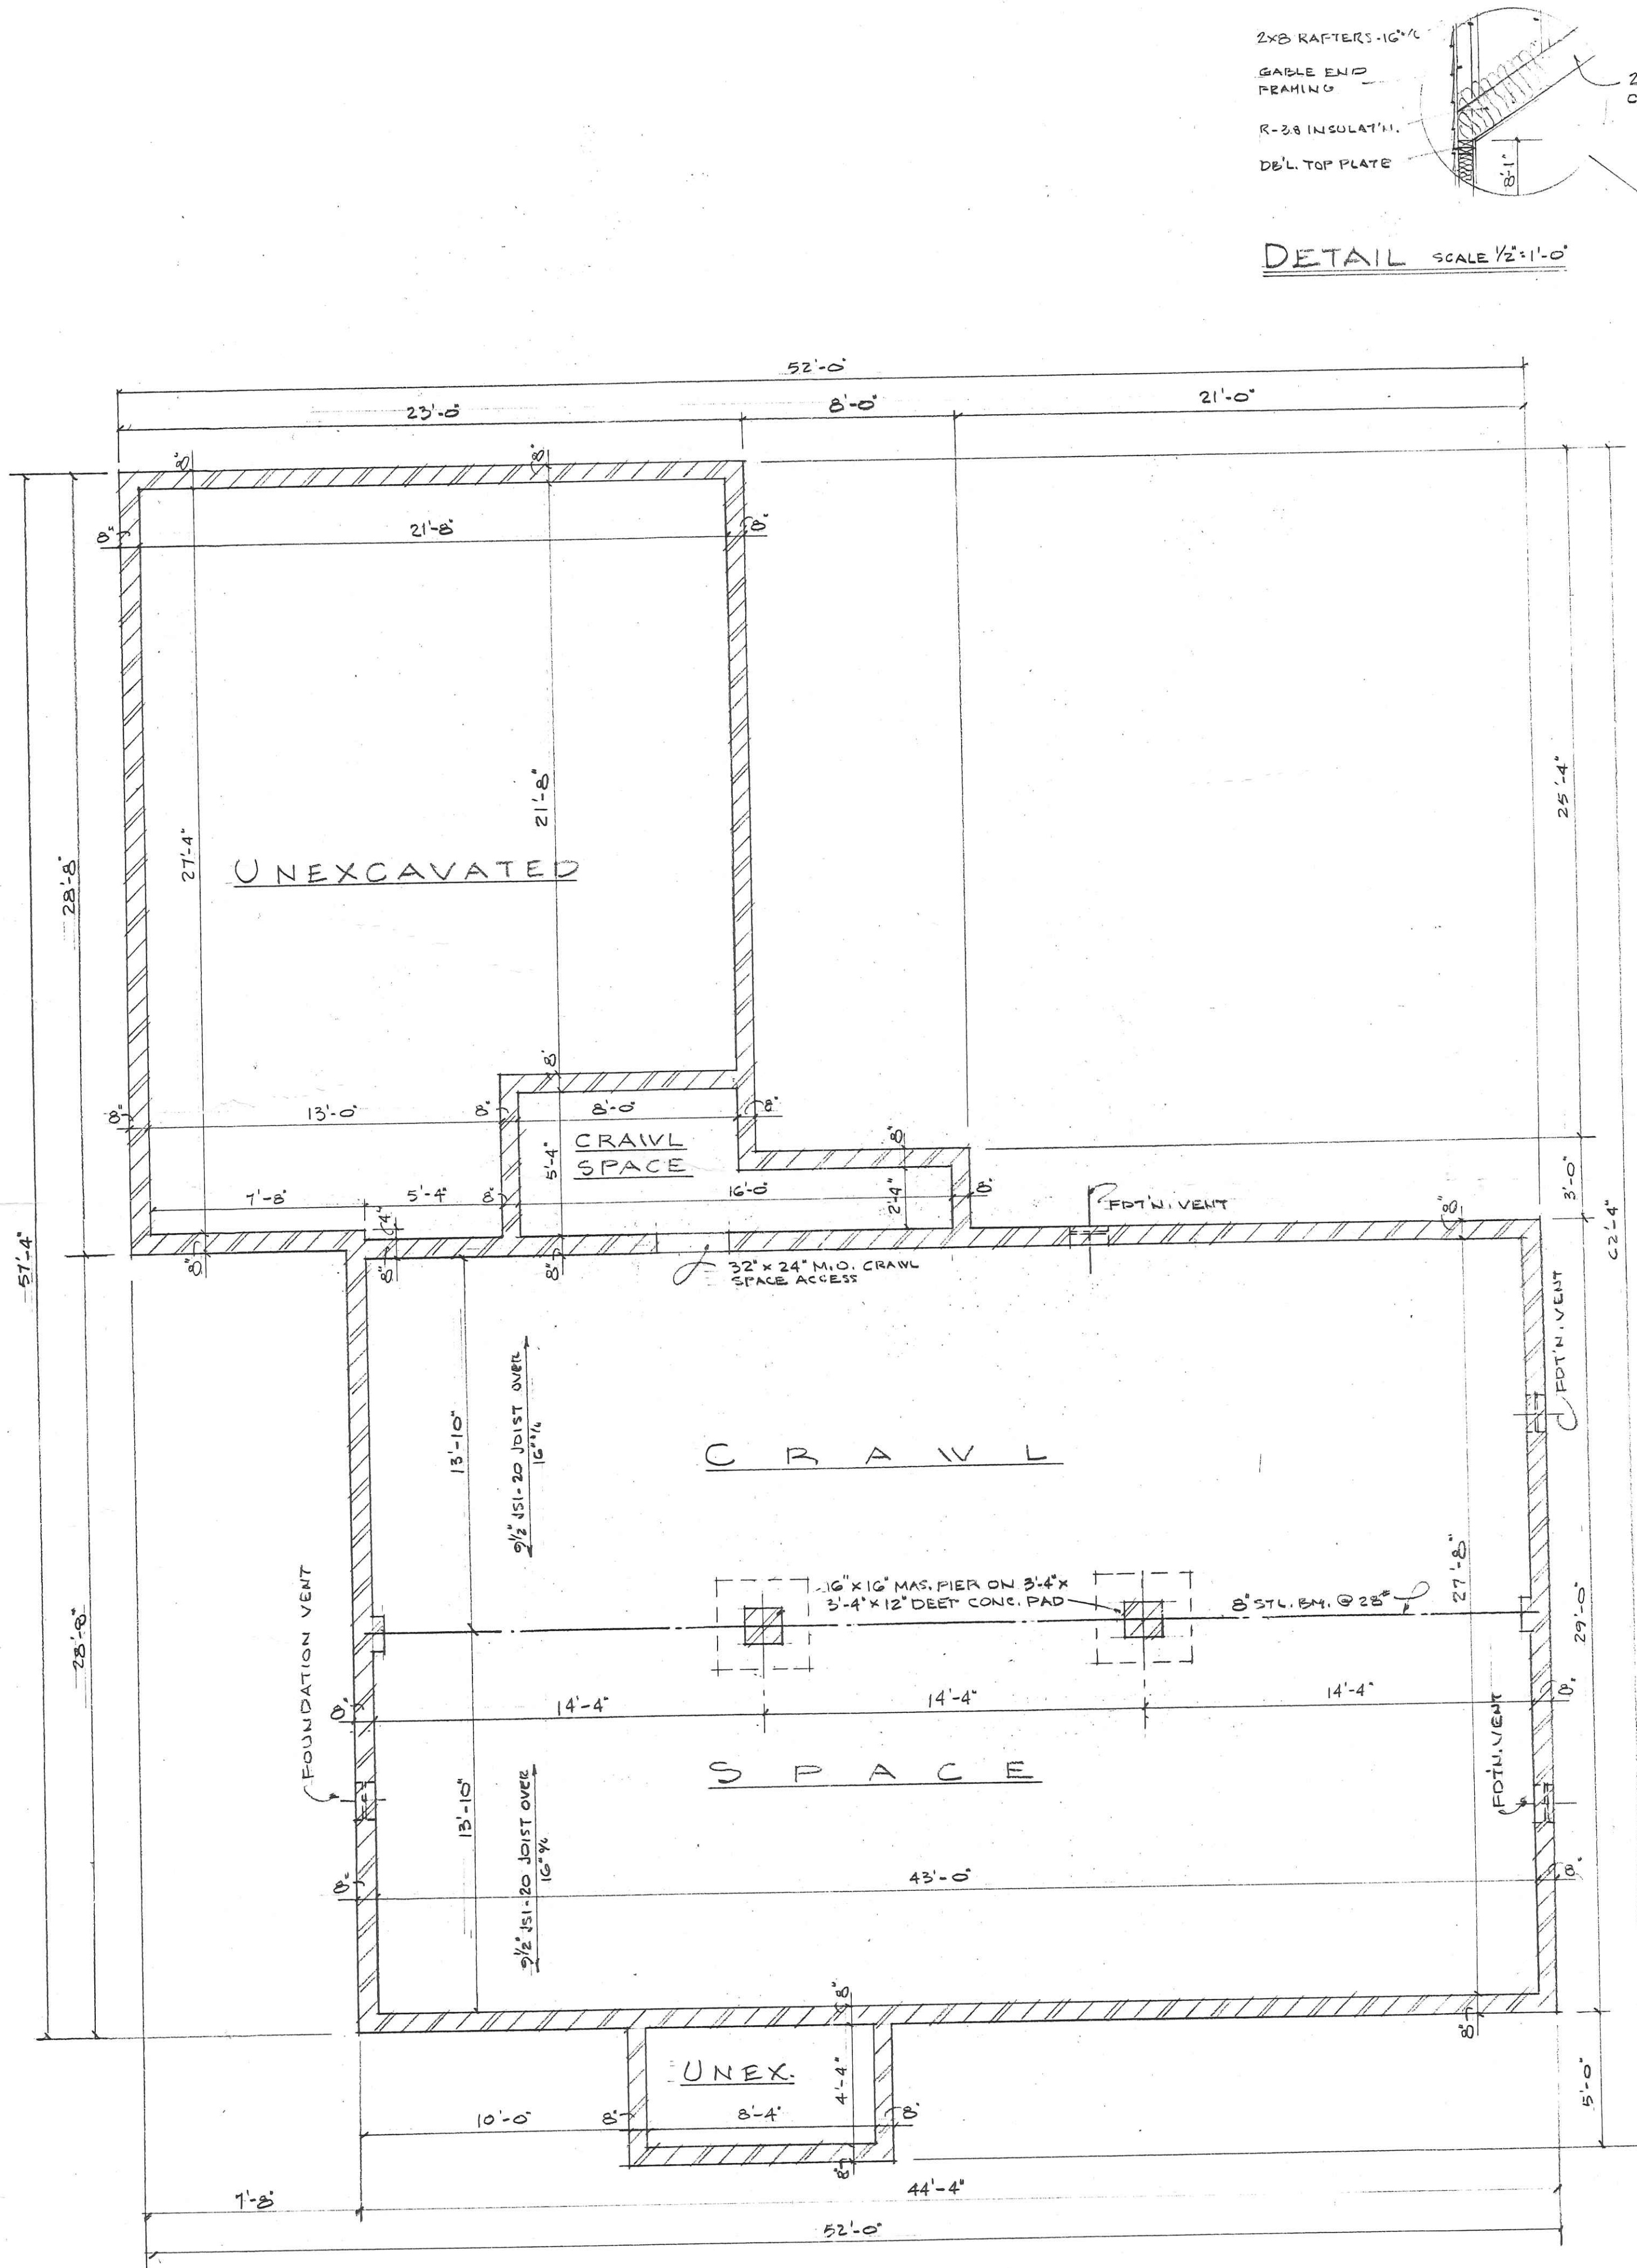


SCOTT STREET

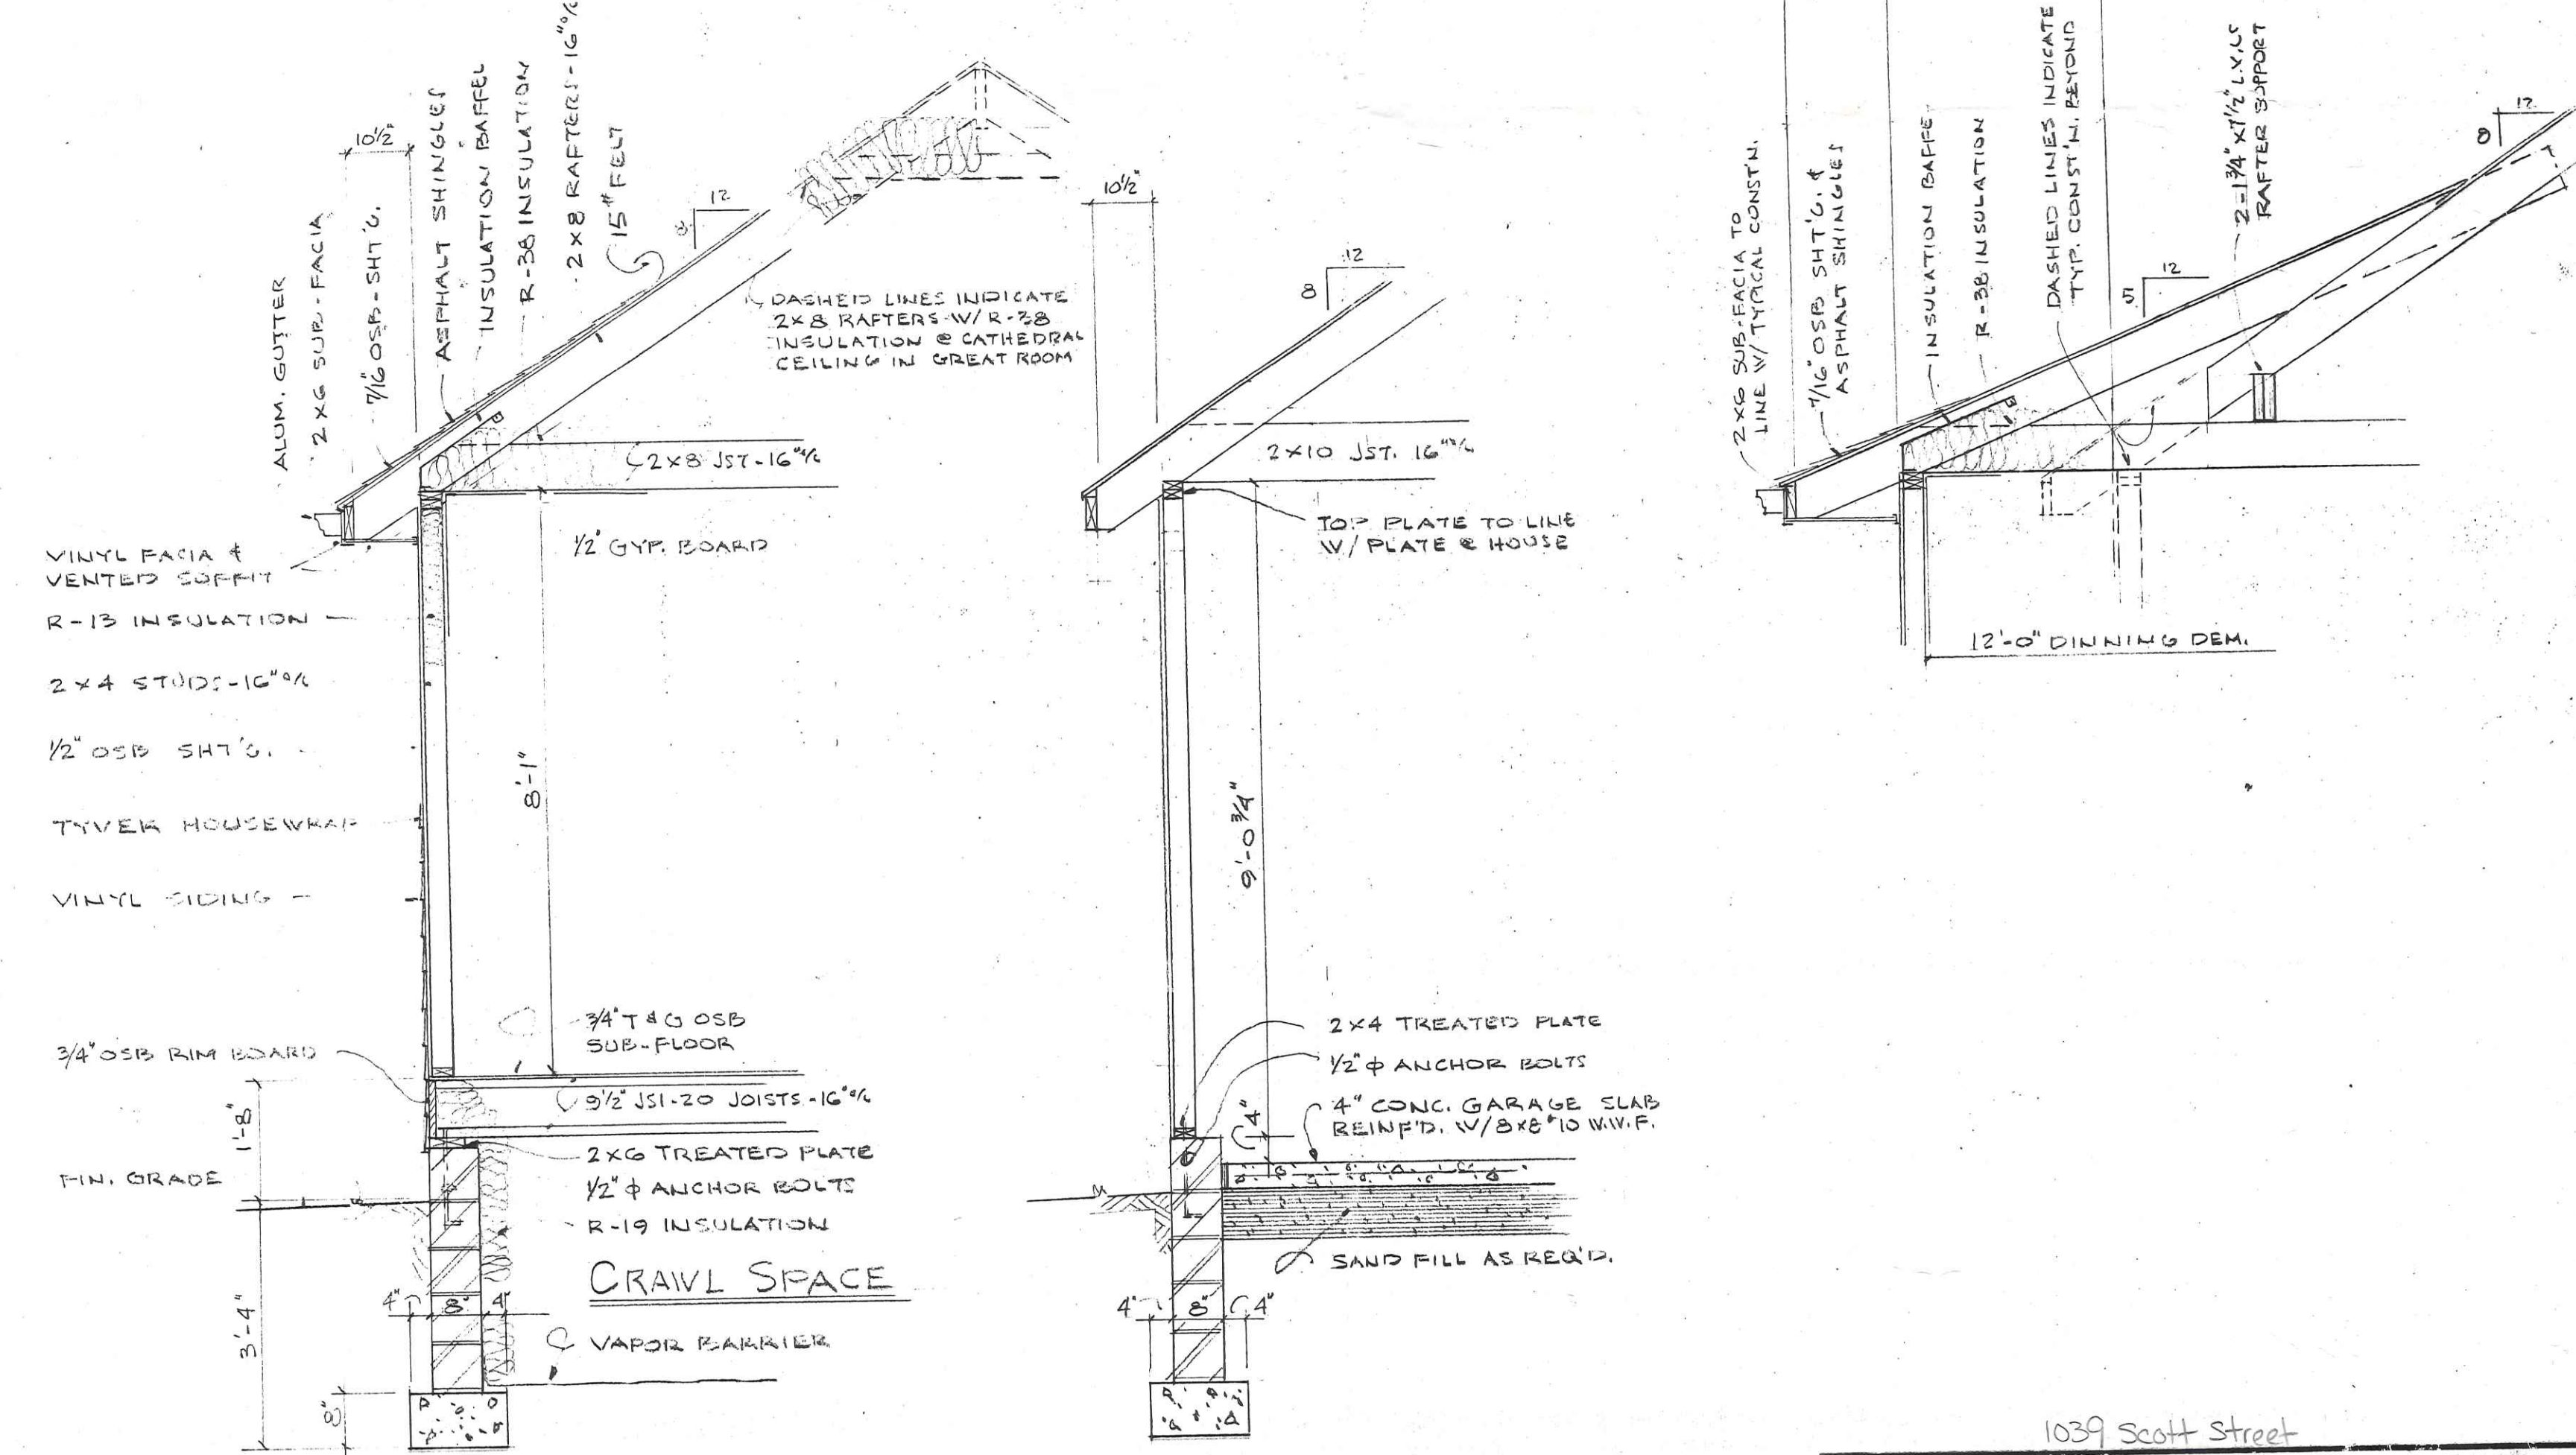


1039 Scott Street

FOUNDATION PLAN - ELEVATION - PLOT PLAN & SECTIONS		
SCALE: AS NOTED	APPROVED BY:	DRAWN BY
DATE: AUG. 7, 2009		REVISED
NEW HOUSE 1B3		
MOCK-BOEHMERS BUILDERS LTD		
SCOTT STREET	310	DRAWING NUMBER
NAPLEON		-1 OF 2

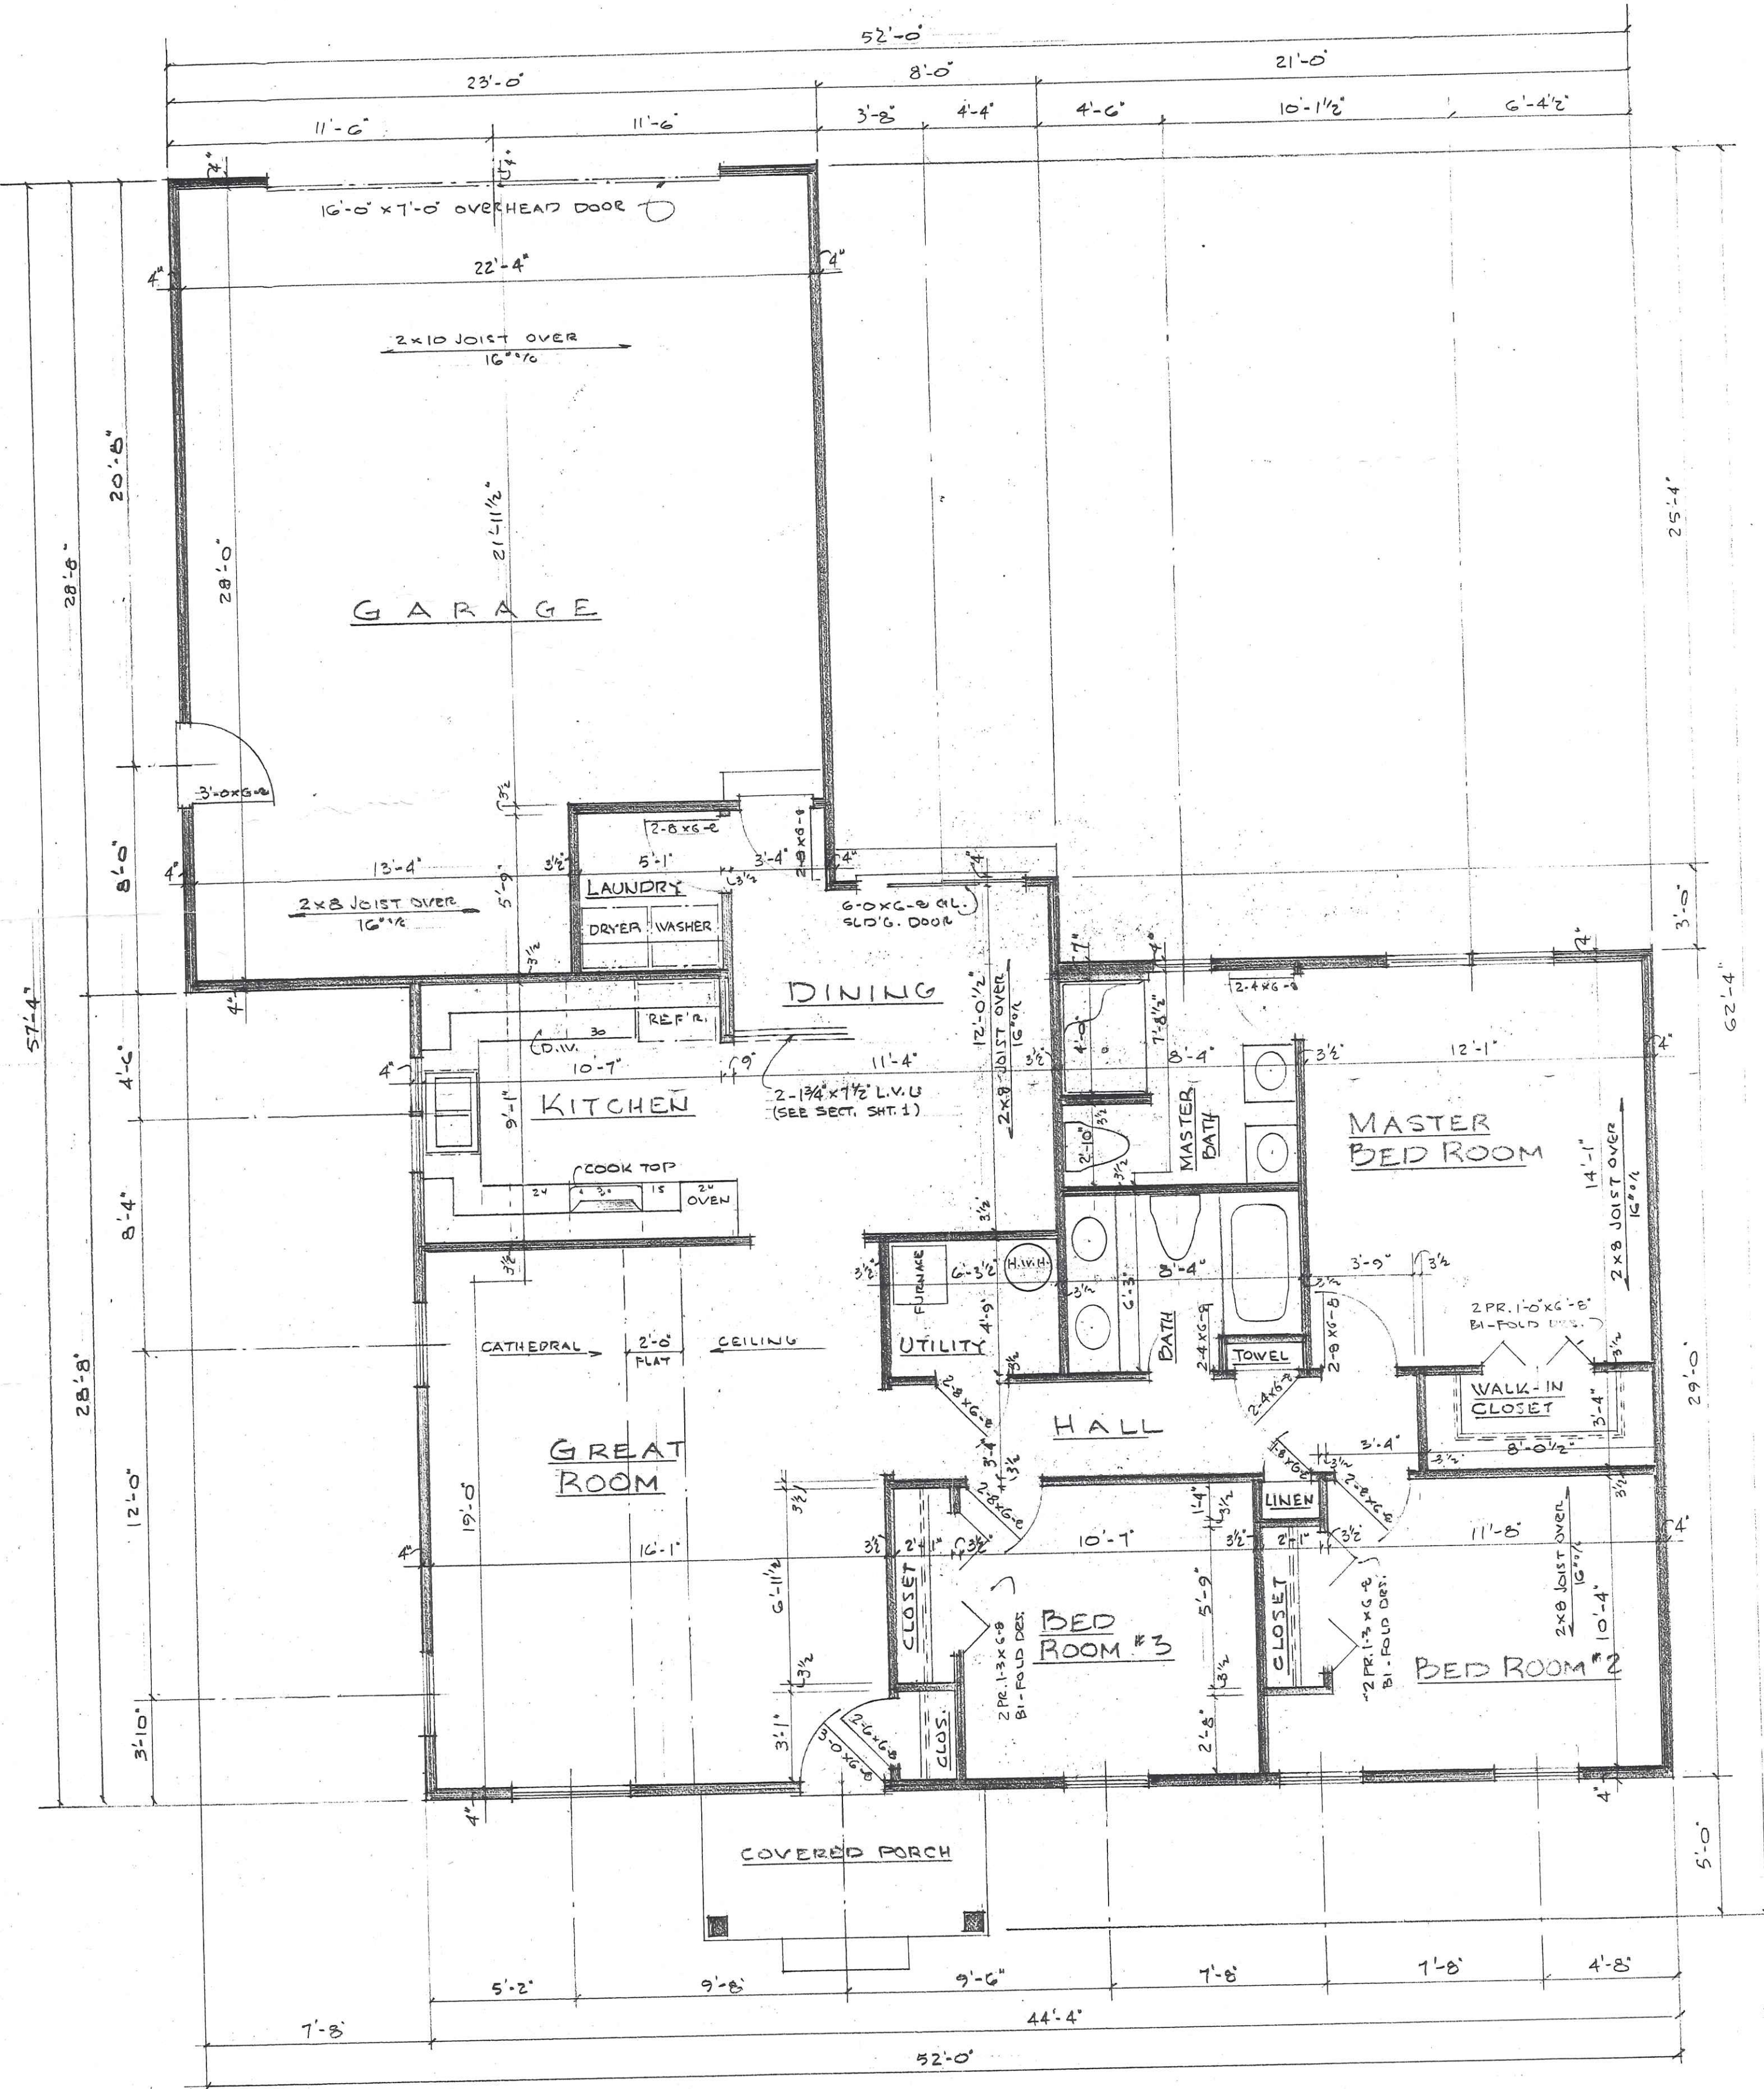

FLOOR PLAN SCALE 1/4"=1'-0"

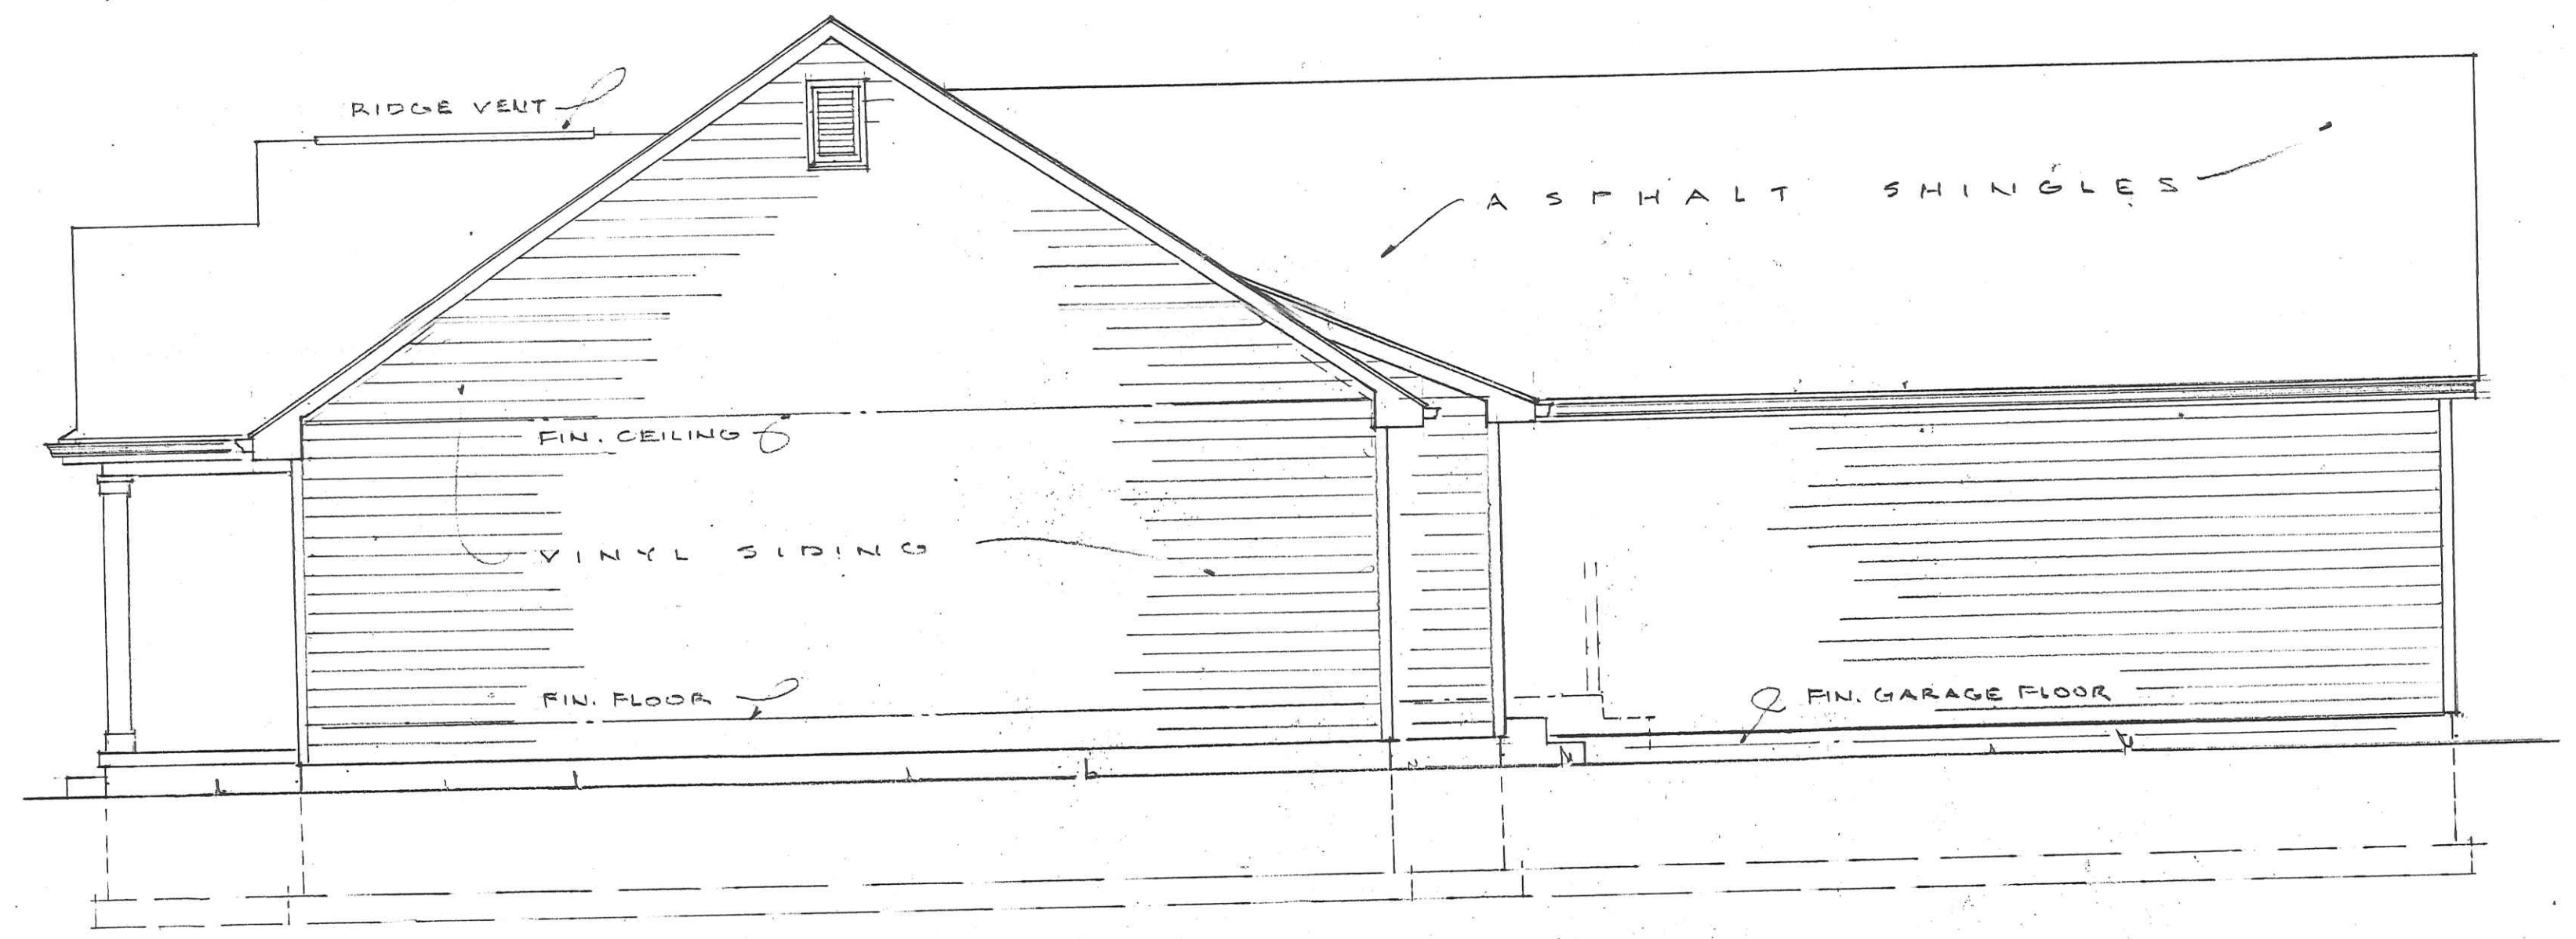

RIGHT SIDE ELEVATION SCALE 1/4"=1'-0"



LEFT SIDE ELEVATION SCALE 1/4"=1'-0"



REAR ELEVATION SCALE 1/4"=1'-0"

FLOOR PLAN + ELEVATIONS			
SCALE: 1/4"=1'-0"	APPROVED BY:	DRAWN BY:	
DATE: AUG. 7, 2009		REVISED:	
NEW HOUSE BY			
MOCK-BUEHRER BUILDERS LTD			
SCOTT STREET			
NAPOLEON OHIO			
			DRAWING NUMBER
			2 OF 2