


Pole Transformer Base

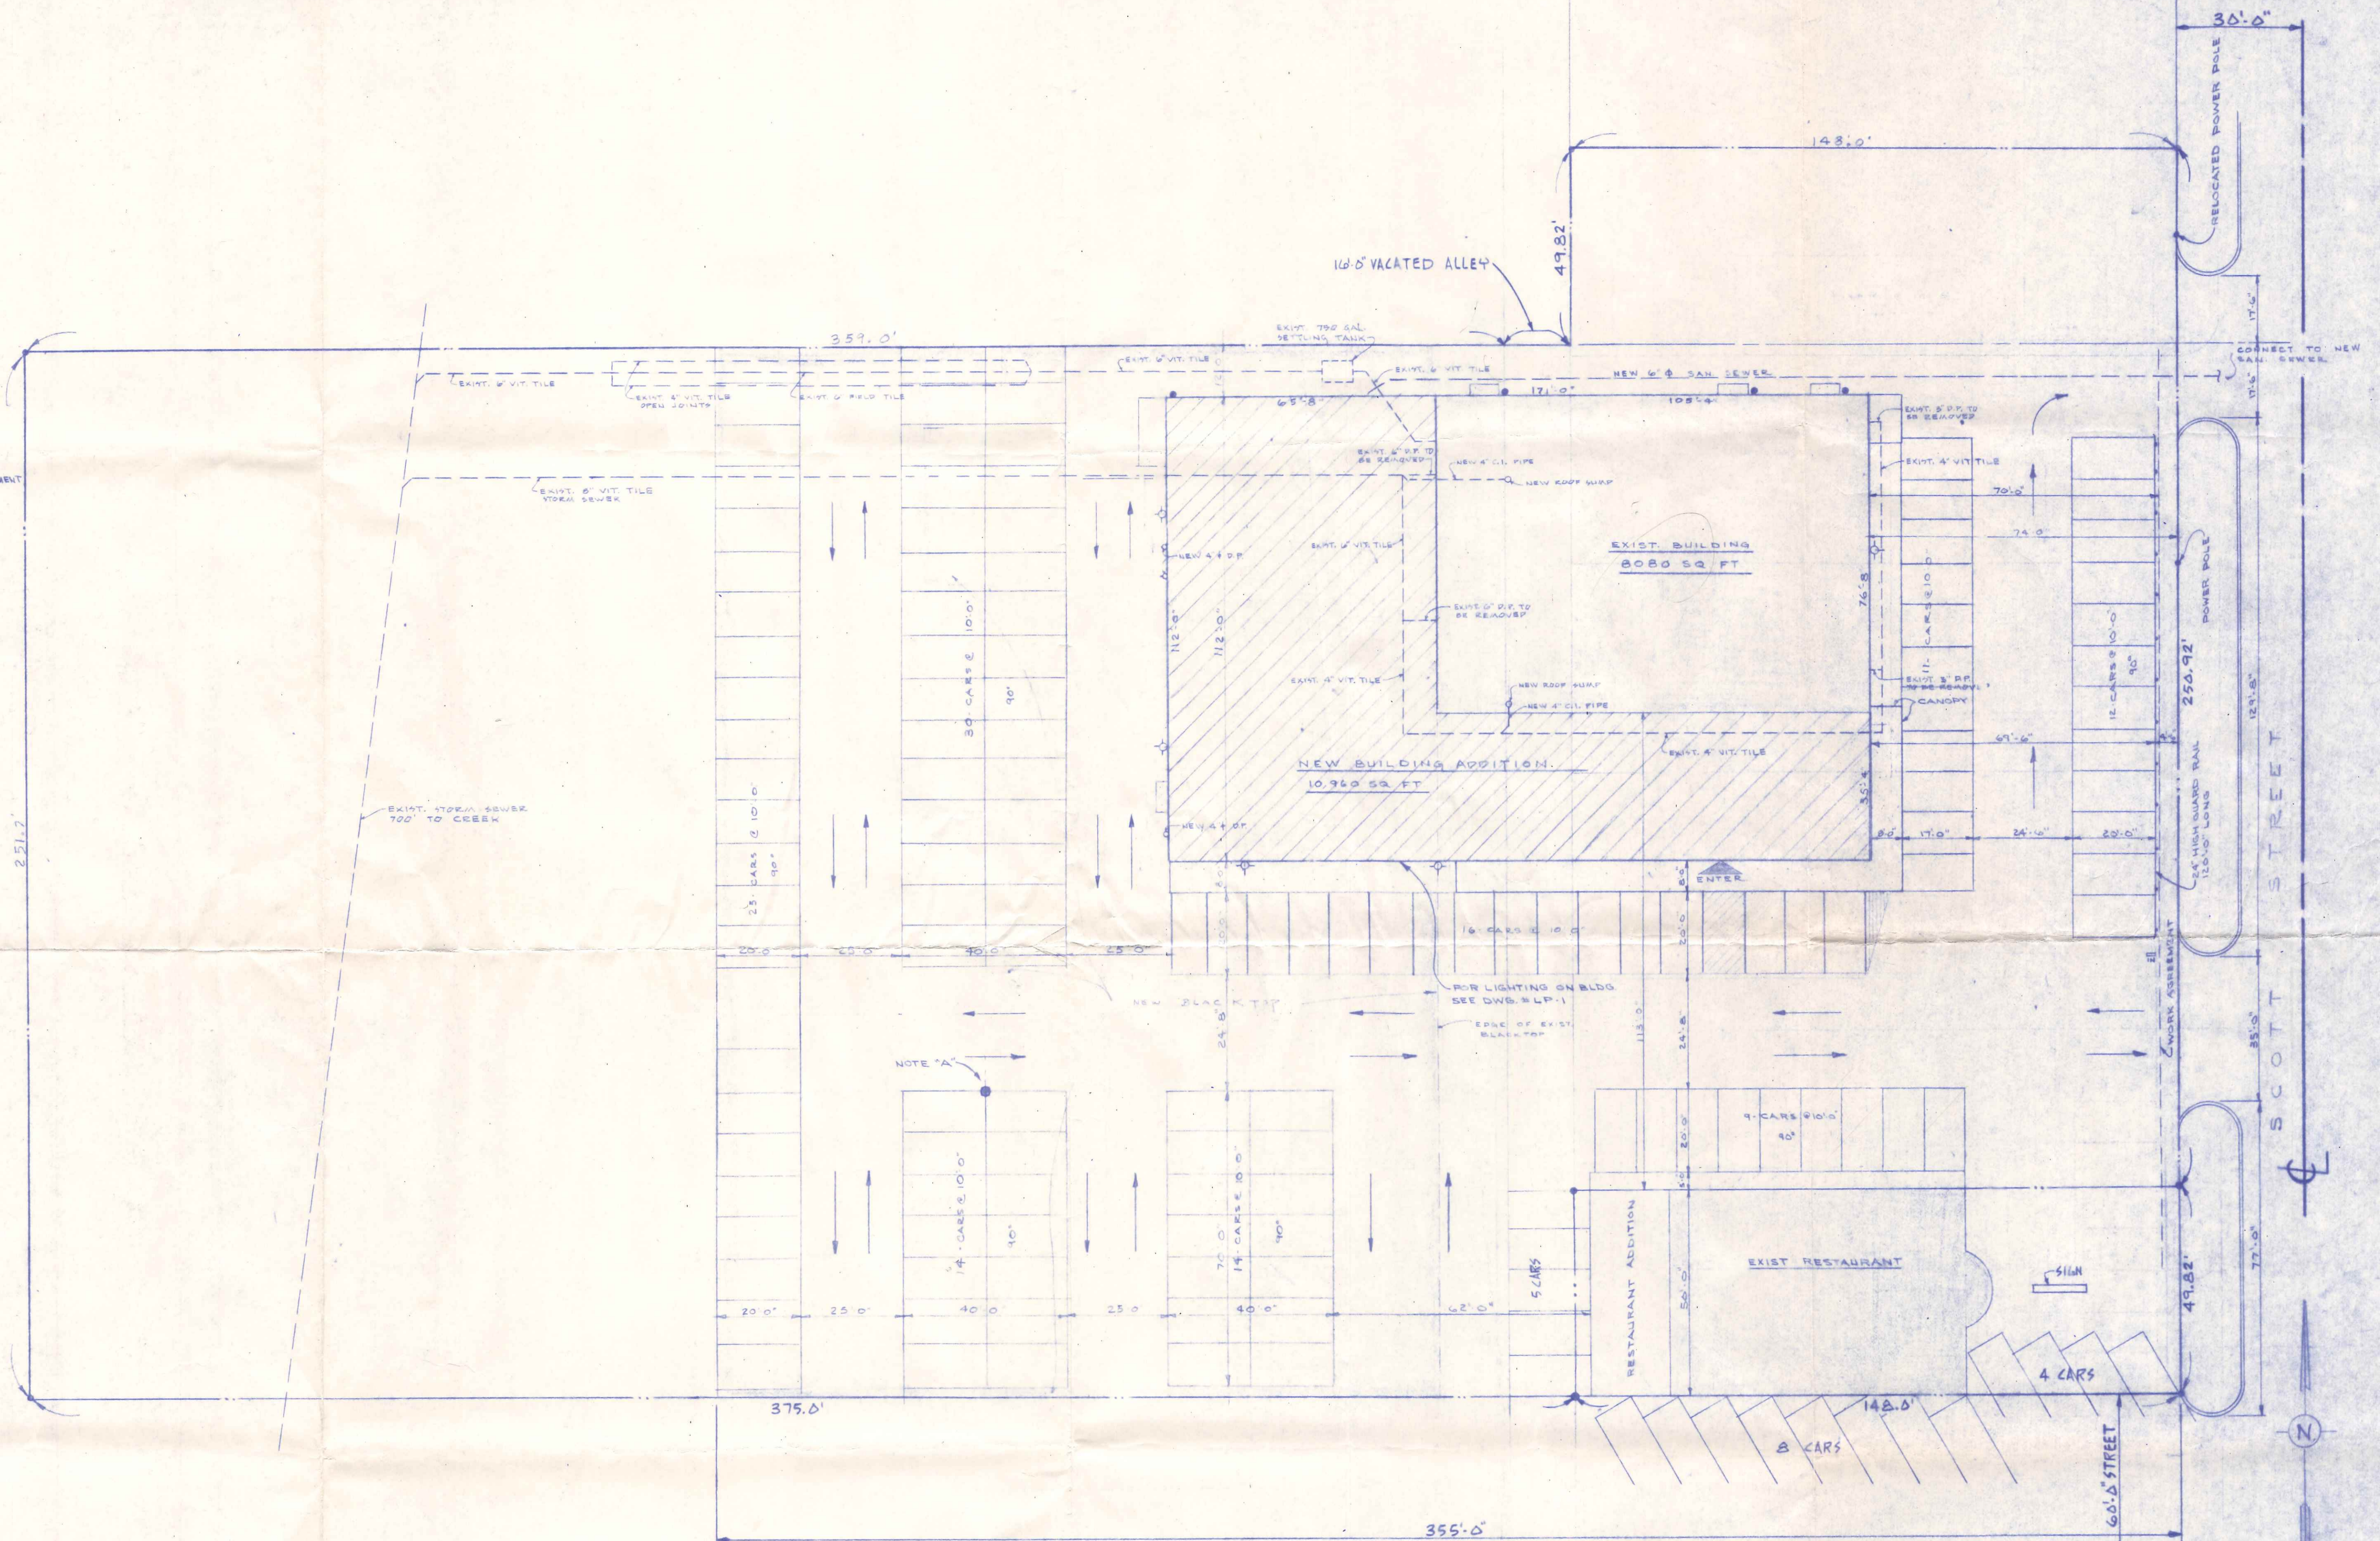

NOTE: ALL EXISTING 6" VIT. TILE LINES TO FITCH 1/4%.

TOTAL BUILDING AREA - 23,650 SQ. FT.  
 PARKING AREA - 72,400 SQ. FT.  
 138 CARS

NOTE "A" STEEL TRIP 80 STEEL POLE W/ 1" DIA. 10000 LB. MERCURY LITE & C130 11000 LB. 15000 LB. MERCURY LITE



bu7scott

REVISIONS			CHIEF'S SUPERMARKET		
NO.	DATE	BY	DESIGNED BY	SCALE	MATERIAL
1	8-22-66	TKM	KEN DANLOS	1" = 20'-0"	
2	8-21-66	KES			
3	9-10-66	HWG			
4	9-26-66	CLS			
5	10-11-66	EBV			
6	11-18-66	KES			
7	11-18-66	EBV			
8	11-18-66	EBV			

SITE PLAN			DRAWING NO.		
NO.	DATE	BY	SCALE	DATE	DRAWING NO.
9	1-22-79	FPK		5-24-66	SP-1