



FLOOR PLAN
SCALE 1/8" = 1'0"

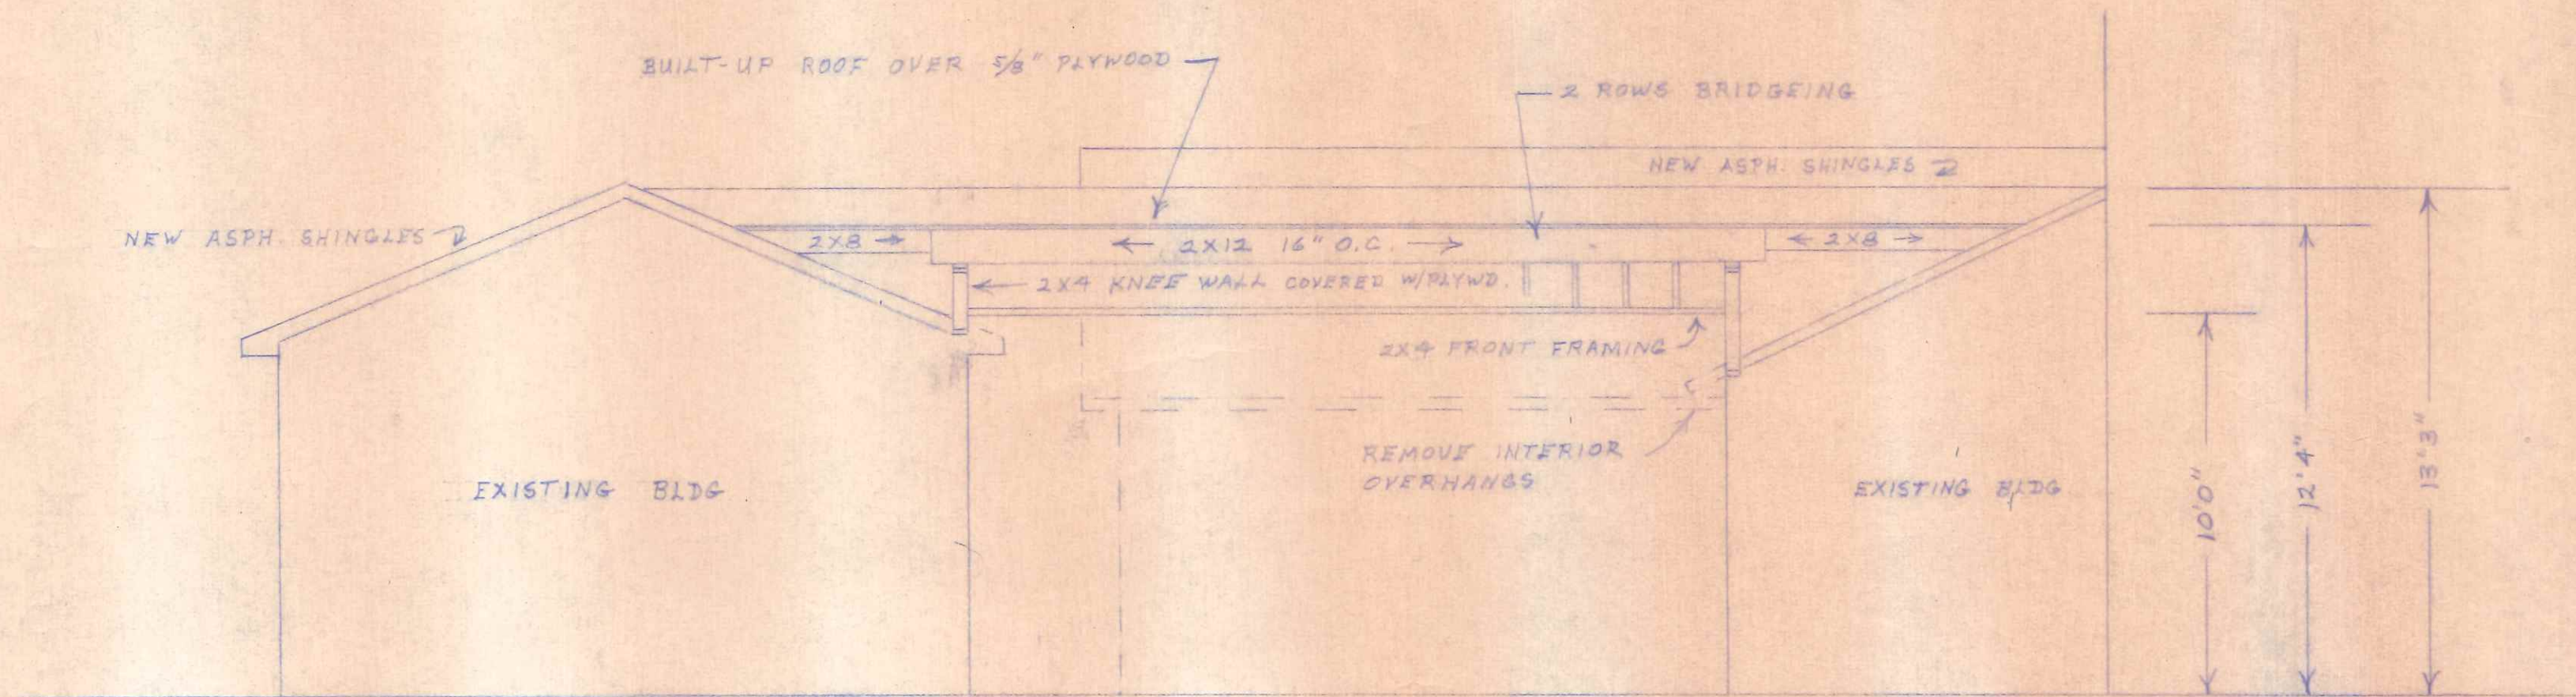


NOTE: STRUCTURAL LUMBER & PLYWOOD
FIRE RETARDANT TREATED.

FRAMING SECTION
SCALE 1/4" = 1'0"

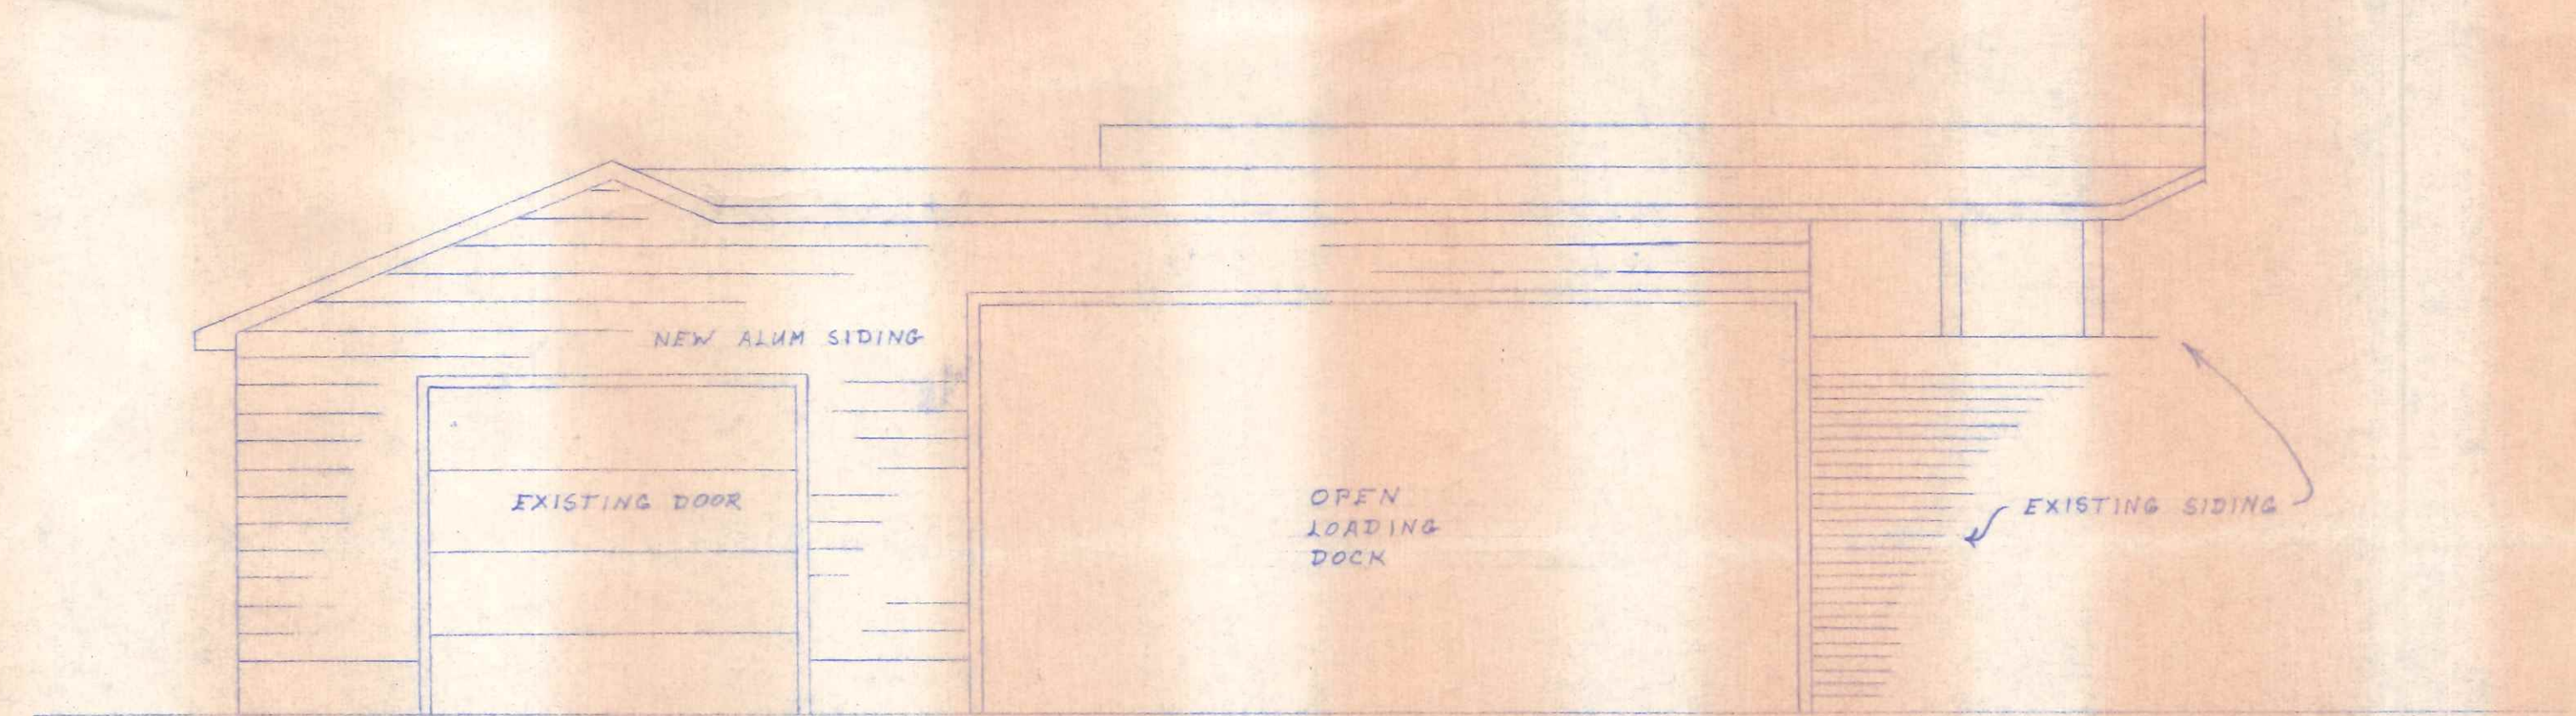

FRONT ELEVATION
SCALE 1/4" = 1'0"

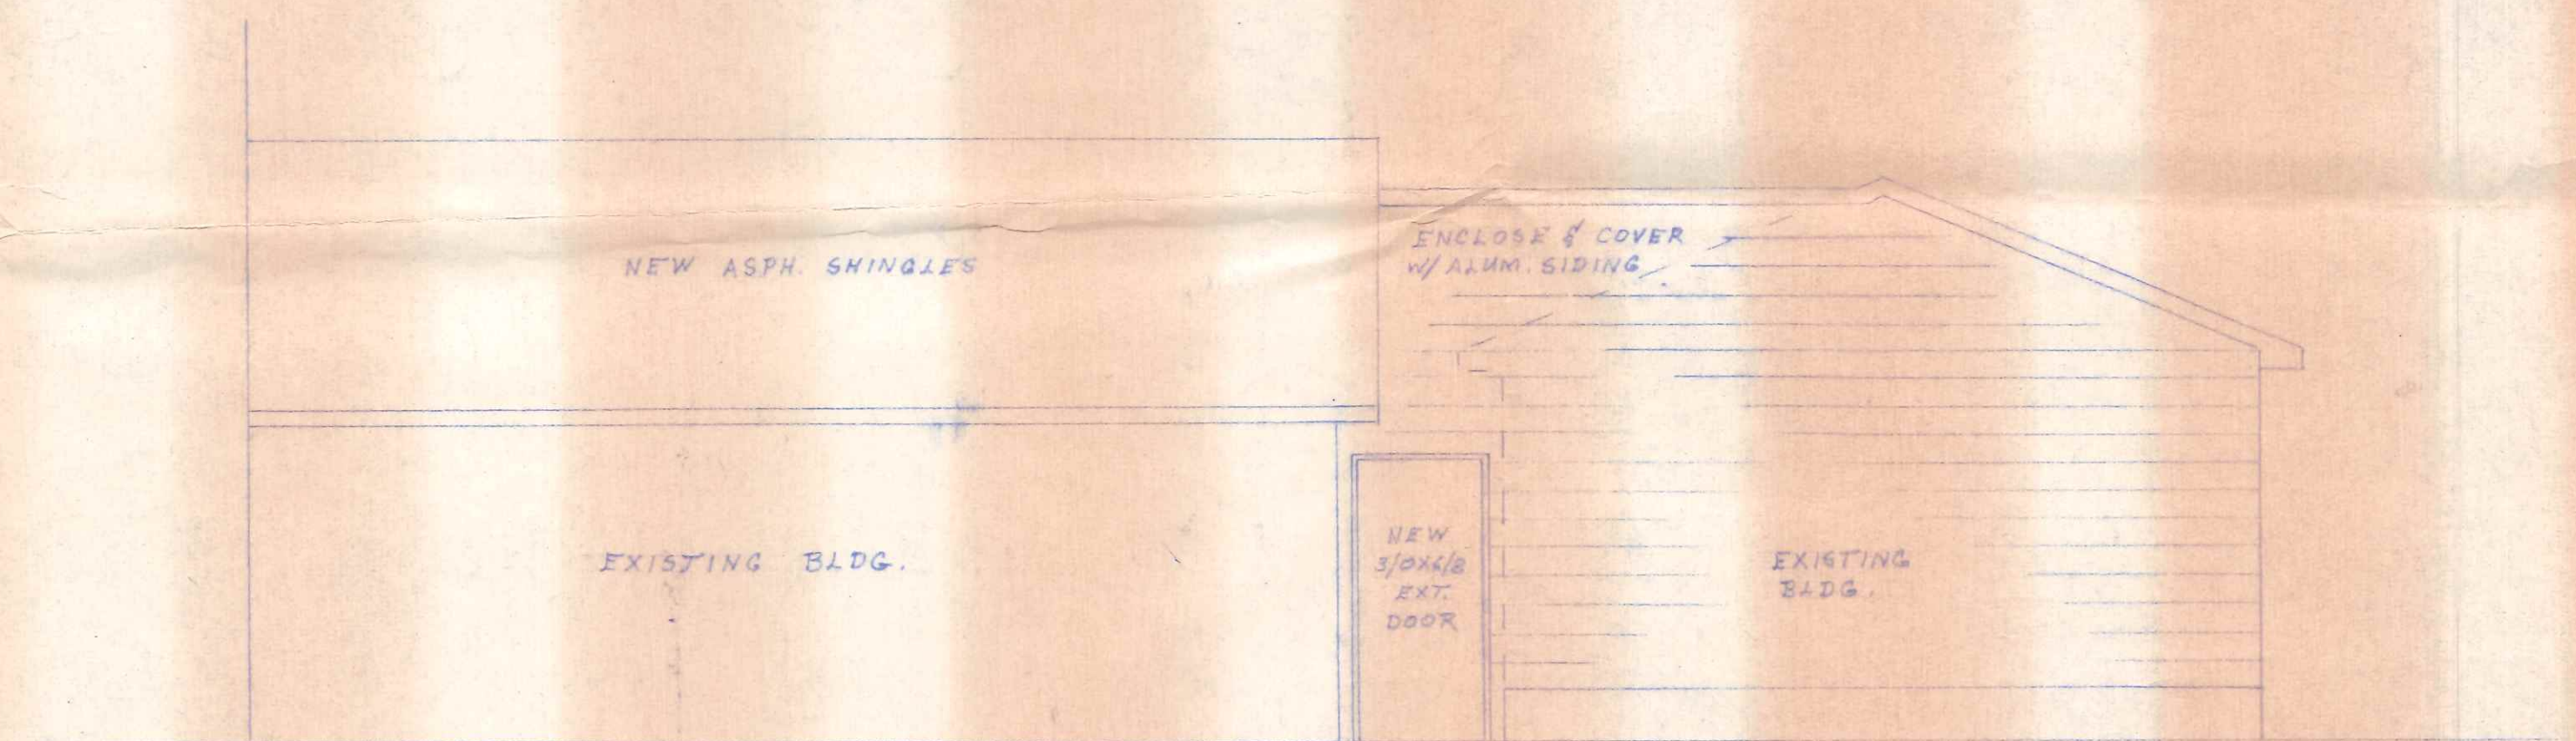

REAR ELEVATION
SCALE 1/4" = 1'0"

CITY OF NAPOLEON
ENGINEERING DEPT.
PLAN APPROVAL
BY: *[Signature]* DATE: 2/23/76

RECEIVED
FEB 23 1976
CITY OF NAPOLEON
ENGINEERING DEPT.
BY: *[Signature]*

RAUSCH LUMBER CO., INC.
116 West Front Street
NAPOLEON, OHIO

4405 Scott St

GEORGE'S FURNITURE CO.

P-11