



14/8  
Scott

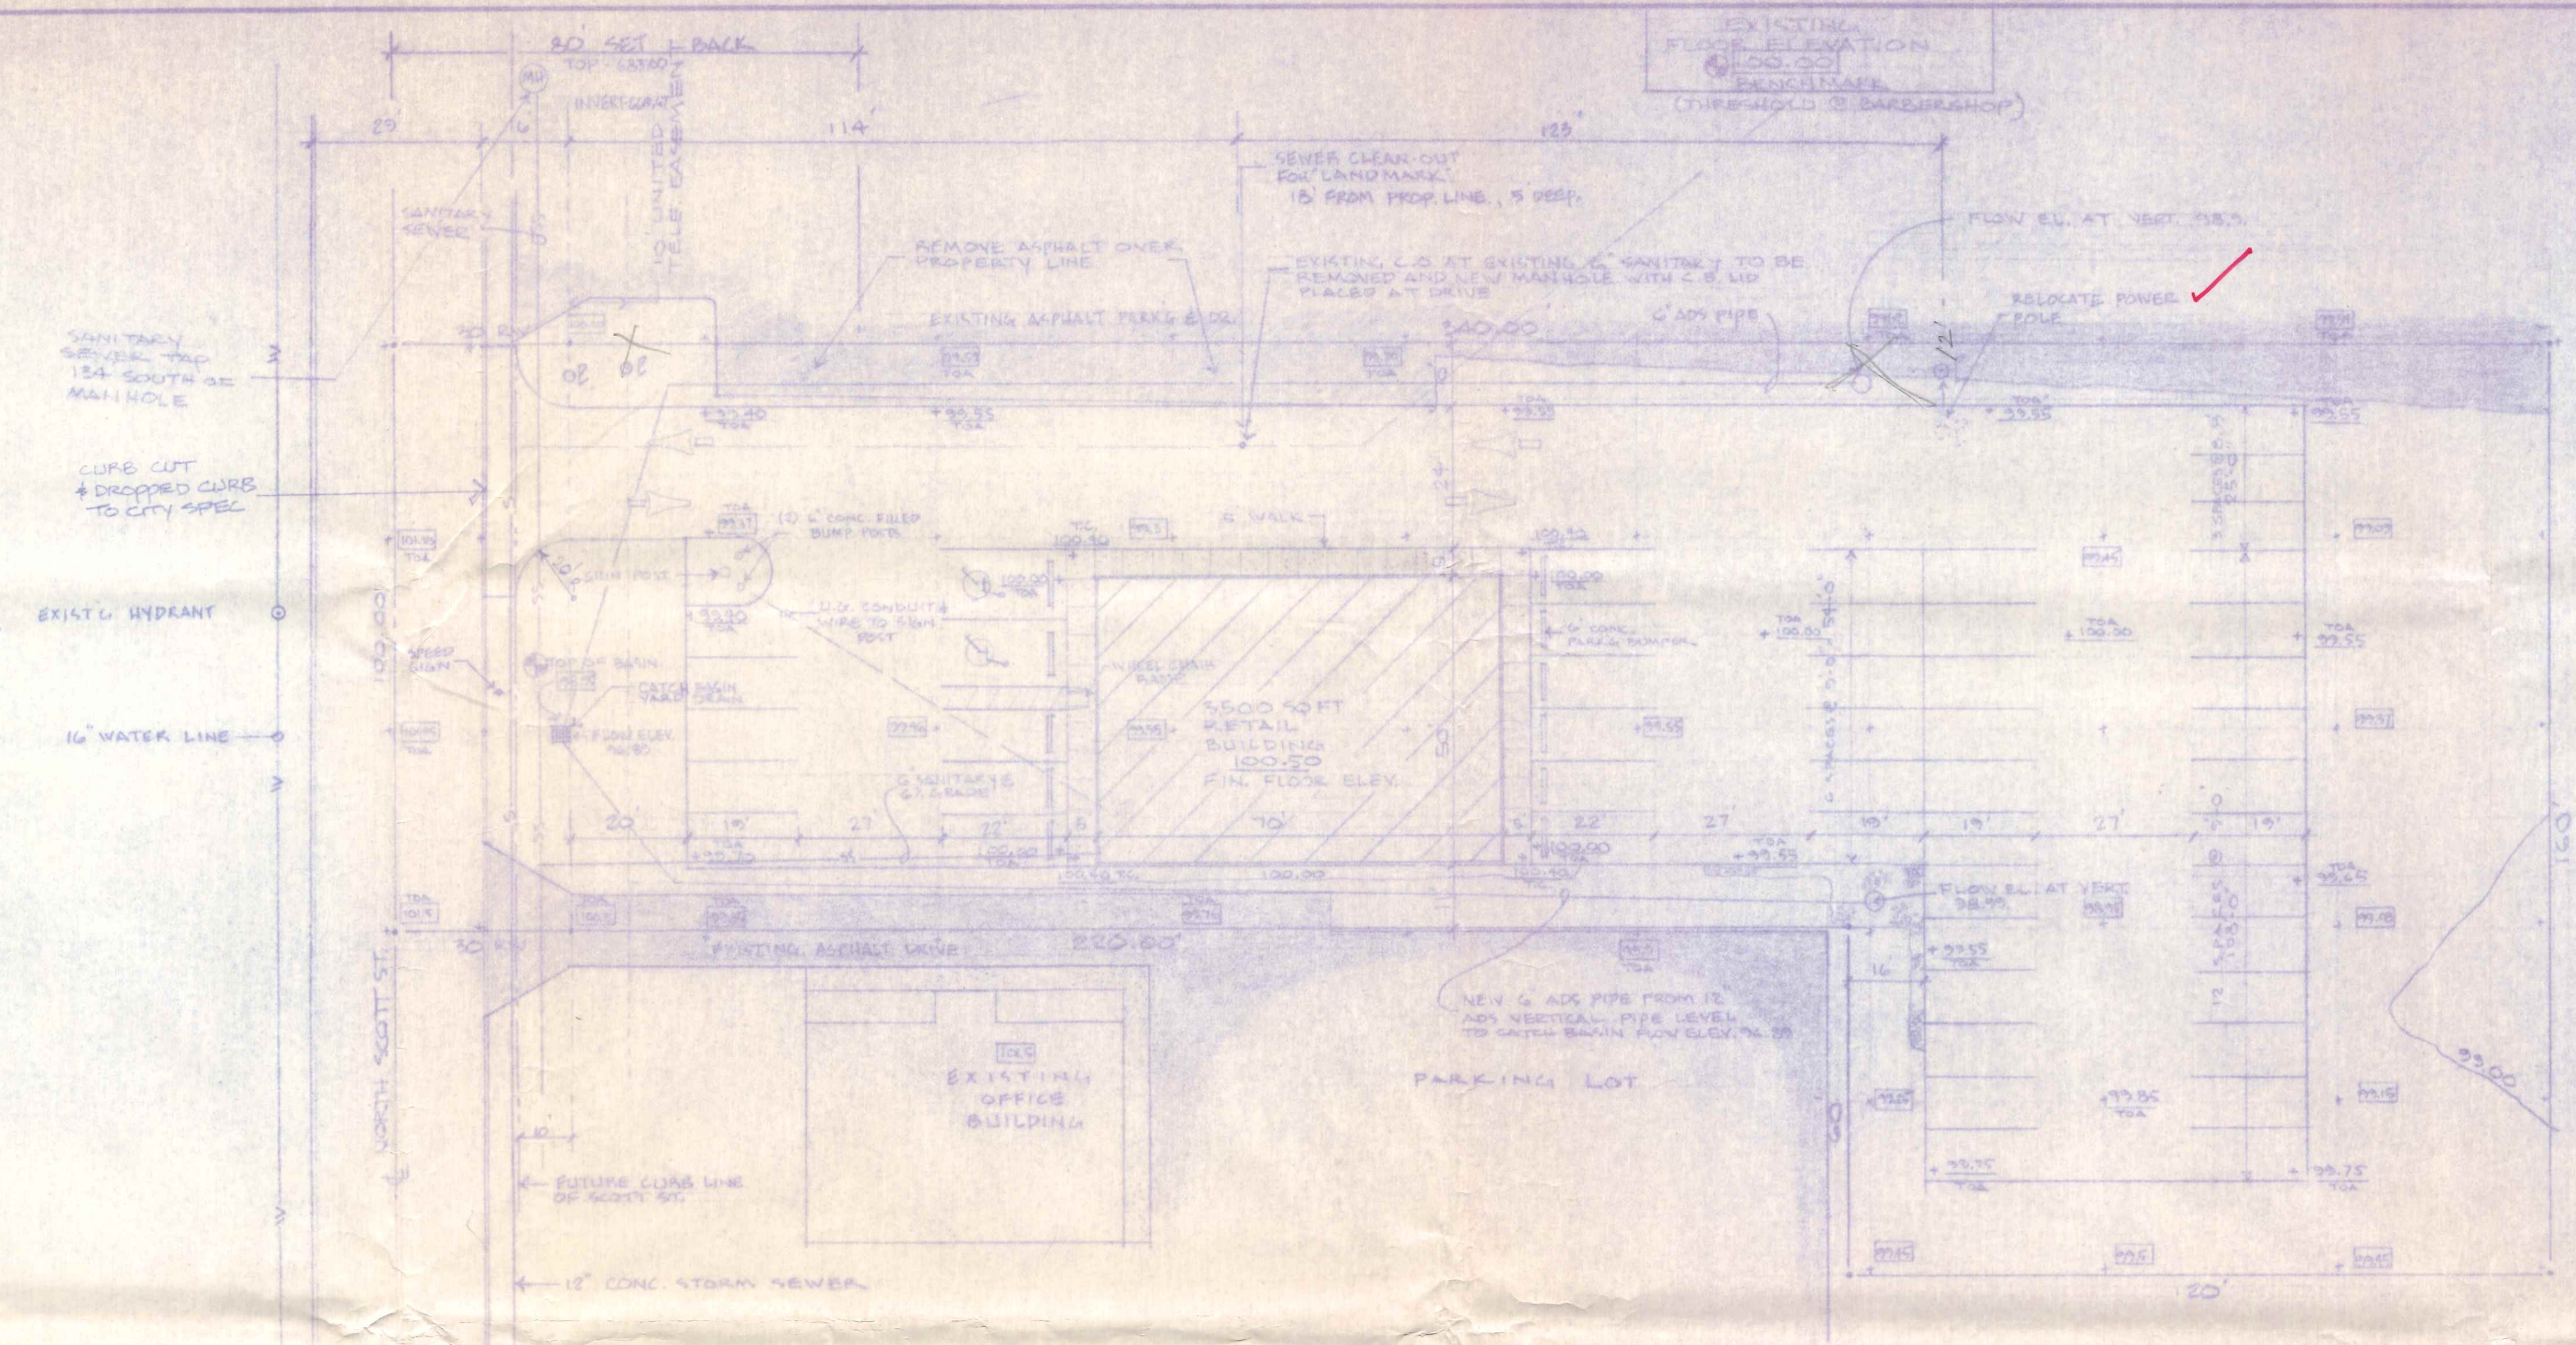


**SITE PLAN**  
1" = 20'-0"

- + [Symbol] EXISTING ELEVATION
- + [Symbol] NEW ELEVATION
- + [Symbol] EXISTING TOP OF ASPHALT ELEV.
- + [Symbol] NEW TOP OF ASPHALT ELEV.
- + [Symbol] NEW TOP OF CONCRETE ELEV.

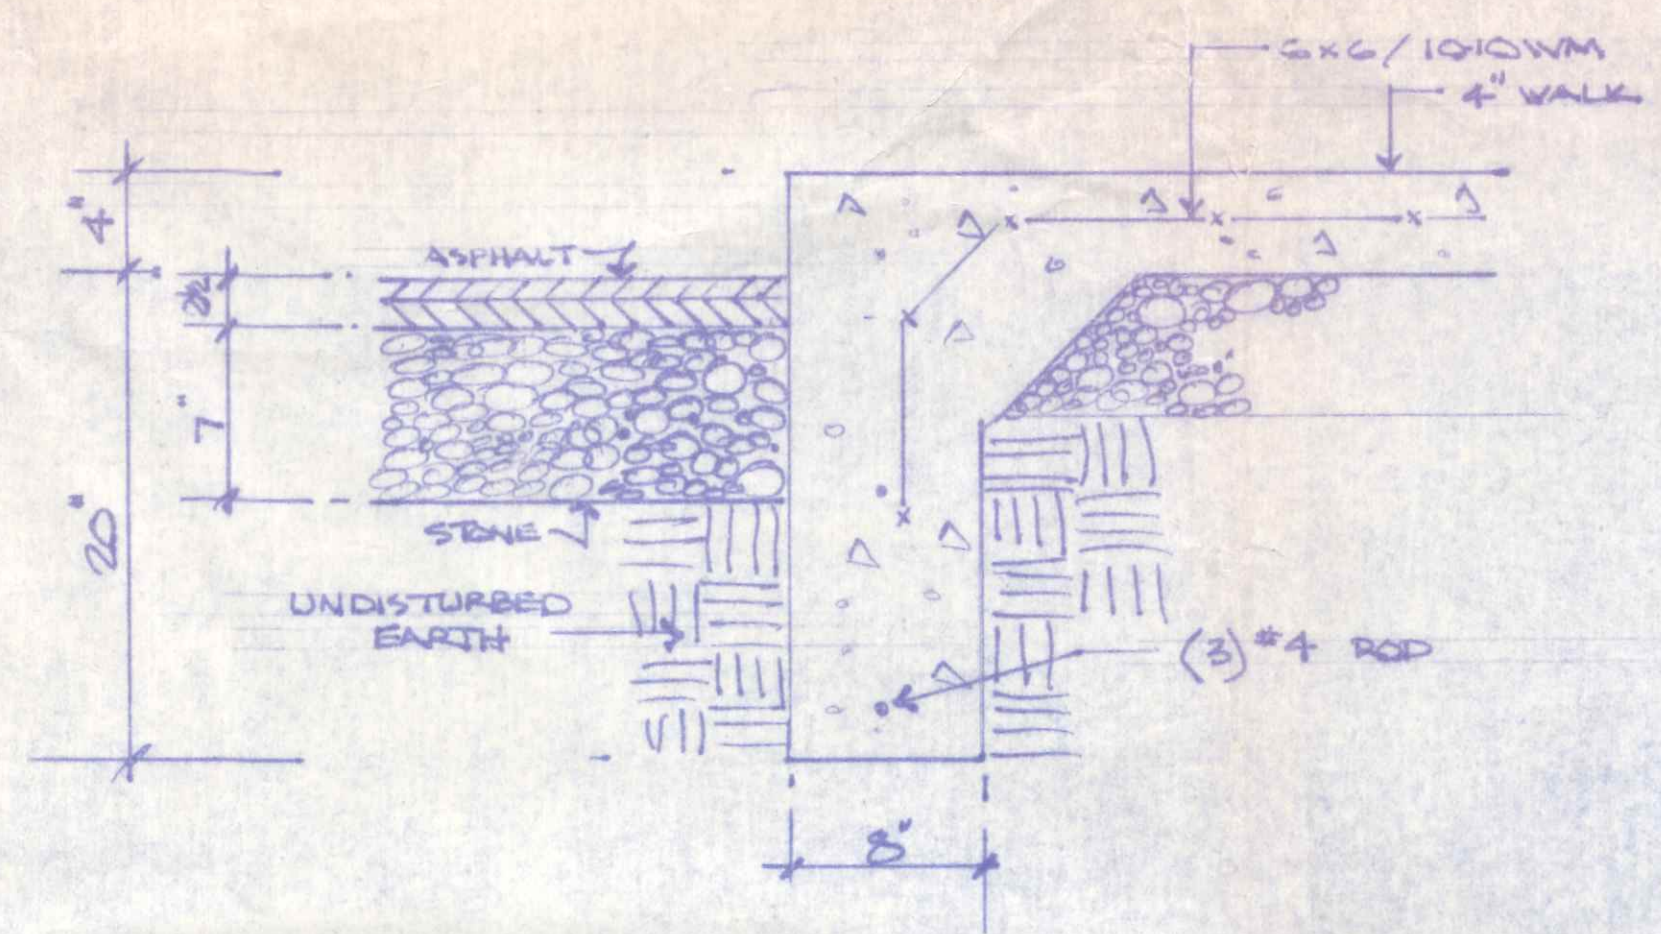

**CURB/PAYEMENT**

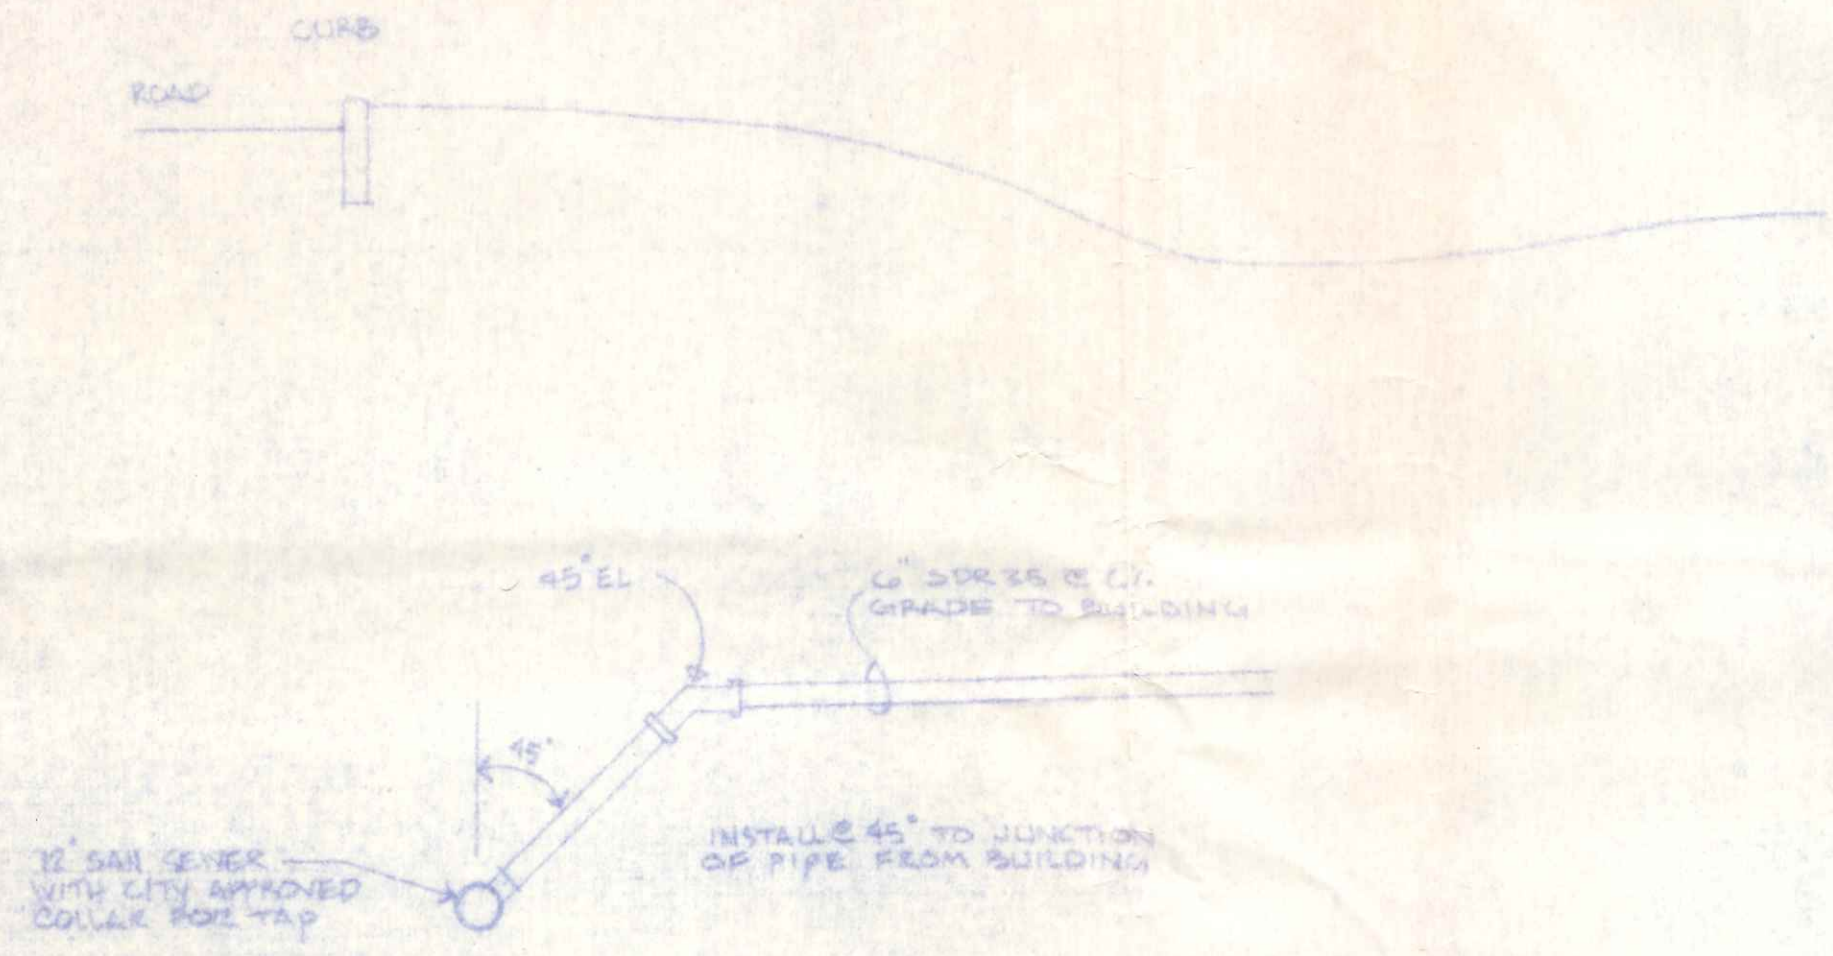

|                  |                    |
|------------------|--------------------|
| <b>SITE PLAN</b> |                    |
| SCALE: 1" = 20'  | APPROVED BY: _____ |
| DATE: 8/09       | DRAWN BY: JAR      |
| VIDEO CONNECTION |                    |
| SU-1             |                    |