

THE CITY OF NAPOLEON

BUILDING & ZONING DEPARTMENT

255 W. RIVERVIEW

(419)592-4010

Sign Permit

Permit Number: SG2005-18

Page 1 of 1

Printed: 12/5/2005

Property Address: 1421 Scott St. N.

Applicant

Address: Classic Sign Co
112 La Grange St
Findlay, OH 45840

Approval Date: 12/5/2005

Phone: 419-420-0058

Owners

Name: Snyder Pontiac
1421 N. Scott St

Contractors

Address: Classic Sign Co
112 La Grange St
Findlay, OH 45840


Phone 419-420-0058

Fees and Receipts:

Number	Description	Amount
FEE2005-870	Sign (Auto)	\$25.00
Total Fees:		\$25.00

Description of work to be done:

44.06 total s.f. of sign (zoning only)

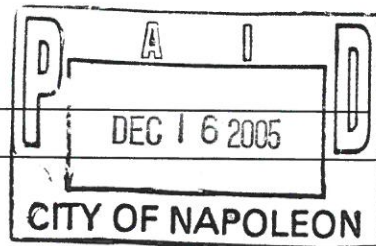

Zoning Permit Only!
other permits may be required

Applicant signature: _____

Date: _____

12-19-05

City of Napoleon
Engineering Department

Office Use Only
Permit No: _____
App. Date: _____
Est. Cost: _____
Base Fee: _____
Plus Fee: _____
Total Fee: _____


Application for Sign Permit

Owner Name: Snyder Pontiac
Owner Address: 1421 Scott St
Contractor Name: Classic Sign Co. - Pat Gaswint
Contractor Address: 112 LaGrange PH: 419-420-0058
Location of Project: 1421 Scott St.
Additional Information: Sign Type - Post ? Wall ? Ground _____ Awning _____
Dimensions: 5 Signs Total S.F. 44.06
Date: 11-25-05 Applicant Signature: Pat Gaswint

Application must include a site drawing or a description of the location of the sign (where applicable) and a sketch of the proposed sign(s).


The permit fee is as follows: \$25.00 base which includes up to 50 square feet of sign area, plus .10 per square foot after 50 square feet, not to exceed \$100.00 in any case.

Zoning permit only
25⁰⁰

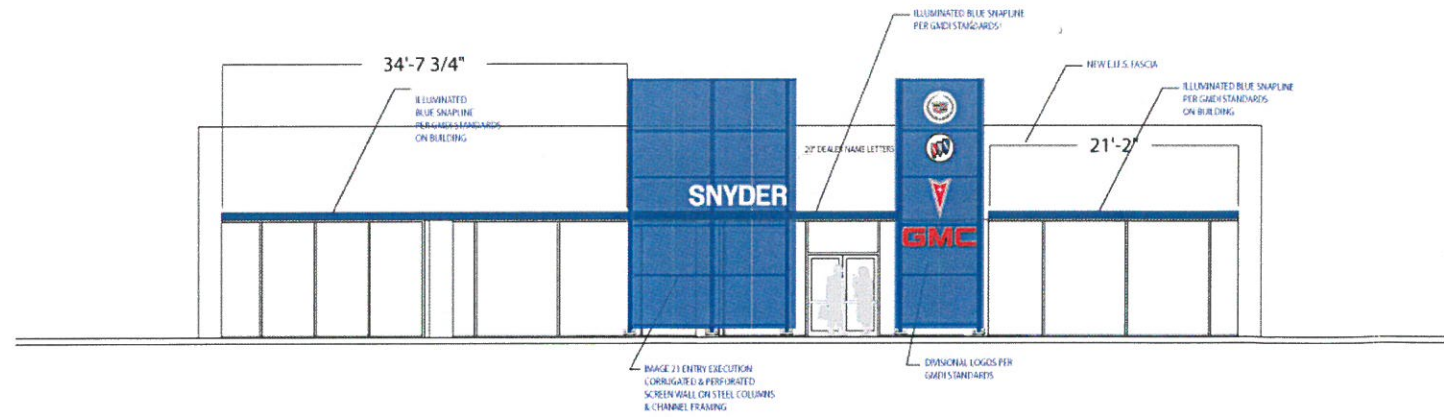

PROPOSED EAST ELEVATION

1/8"=1'-0"

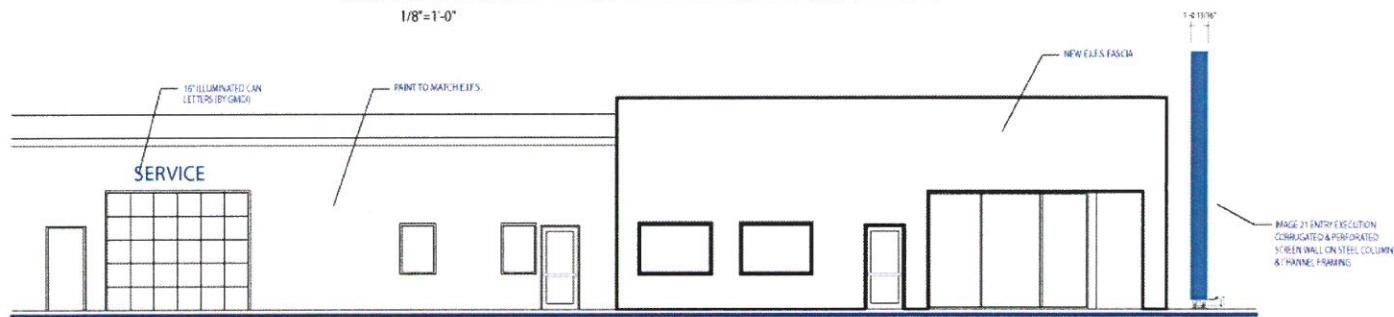

PROPOSED SOUTH ELEVATION

1/8"=1'-0"




PROPOSED NORTH ELEVATION

1/8"=1'-0"

IMAGE 21 ELEMENTS					
Element	Size	Weight	Electrical	Square Feet	Length
CADILLAC SYM.	34" SM. - OCTOPUS	20 LBS.	3.2 AMPS	6.8	34"
BUICK SYM.	31" SM. - OCTOPUS	20 LBS.	3.2 AMPS	5.8	31"
PONTIAC SYM.	42" MED. - OCTOPUS	30 LBS.	3.2 AMPS	6.5	1'-10"
GMC SIG.	20" SMALL	15-20 LBS. PER LTR	3.2 AMPS PER LTR	11.25	6'-9"
SNYDER	20" MEDIUM - OCTOPUS	12 LBS PER LTR.	3.2 AMPS	13.71	8'-2 3/4"
LIGHT BAR Style A	19'6 FEET	122.85 LBS.	2.73 AMPS		
LIGHT BAR MEASURED BY THE FOLLOWING STANDARDS:		6.3 LBS PER FOOT	.14 AMPS PER FT		

44.06

SIGN ELEMENTS					
Element	Size	Weight	Electrical	Square Feet	Length
LIGHT BAR	34'-8" + 21'-2"=55'-10"	351.8 LBS.	7.82 AMPS		
LIGHT BAR MEASURED BY THE FOLLOWING STANDARDS:		6.3 LBS PER FOOT	.14 AMPS PER FT		

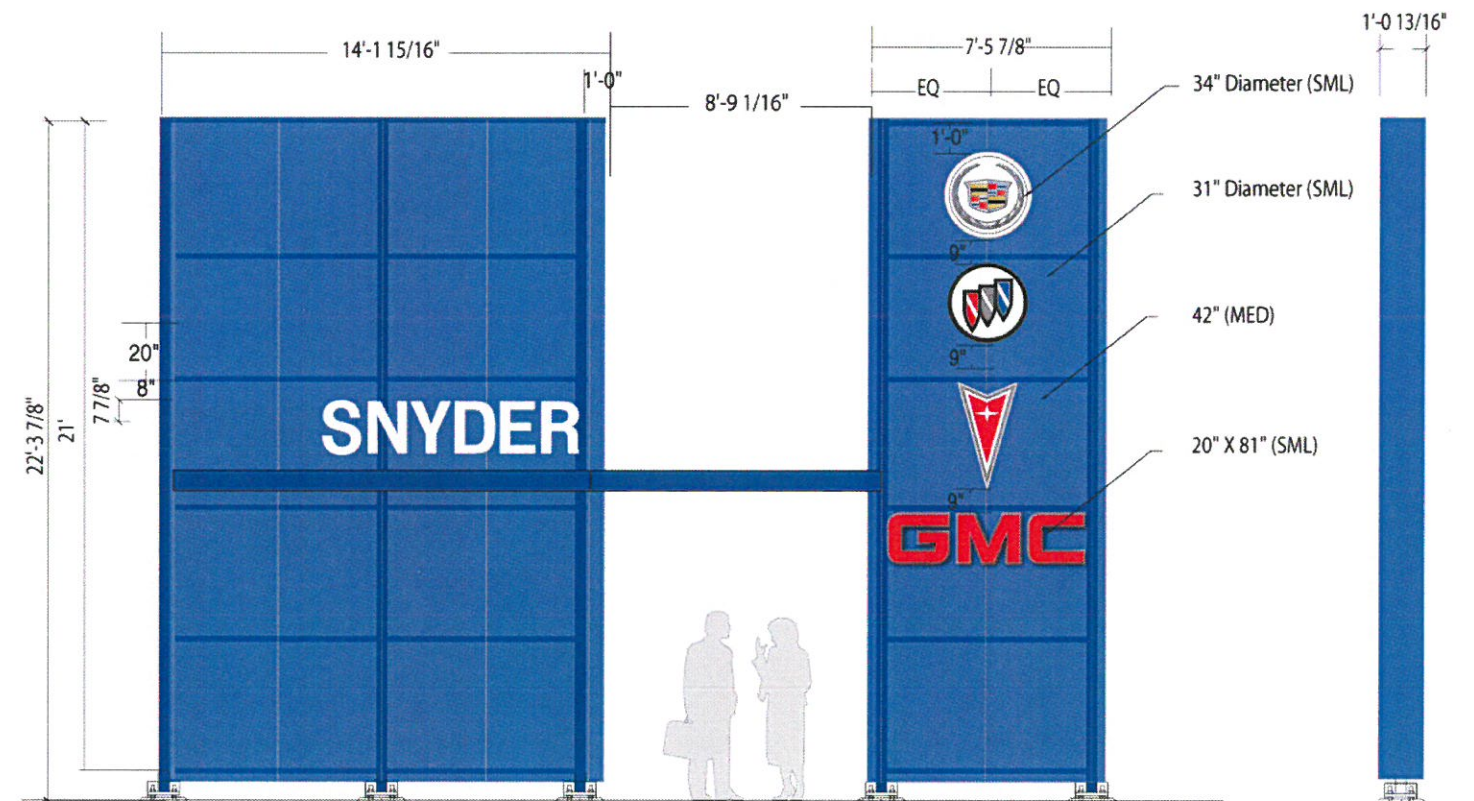

Account GM
 Project Title GM SNYDER KBPG ELEV.ai
 Scale 1:192 (1/16"=1')
 Date Created 25 OCT 05

Drawn By R. KECK
 IP Rep. J. KUHLMAN
 Approved By
 Date Revised

All ideas, plans or arrangements indicated in this drawing are copyrighted and owned by ImagePoint and shall not be reproduced, used by or disclosed to any person, firm or corporation for any purpose whatsoever without written permission of ImagePoint.

Signage designed for 120 Volt /20 Amp Dedicated Circuit(s) within 5 feet of signage location

Dealer signature _____
 Date _____

ImagePoint.
 P.O. Box 59043
 Knoxville, TN 37950-9043
 1-800-444-7446
 www.imagepoint.com