



SCALE 1" = 30'

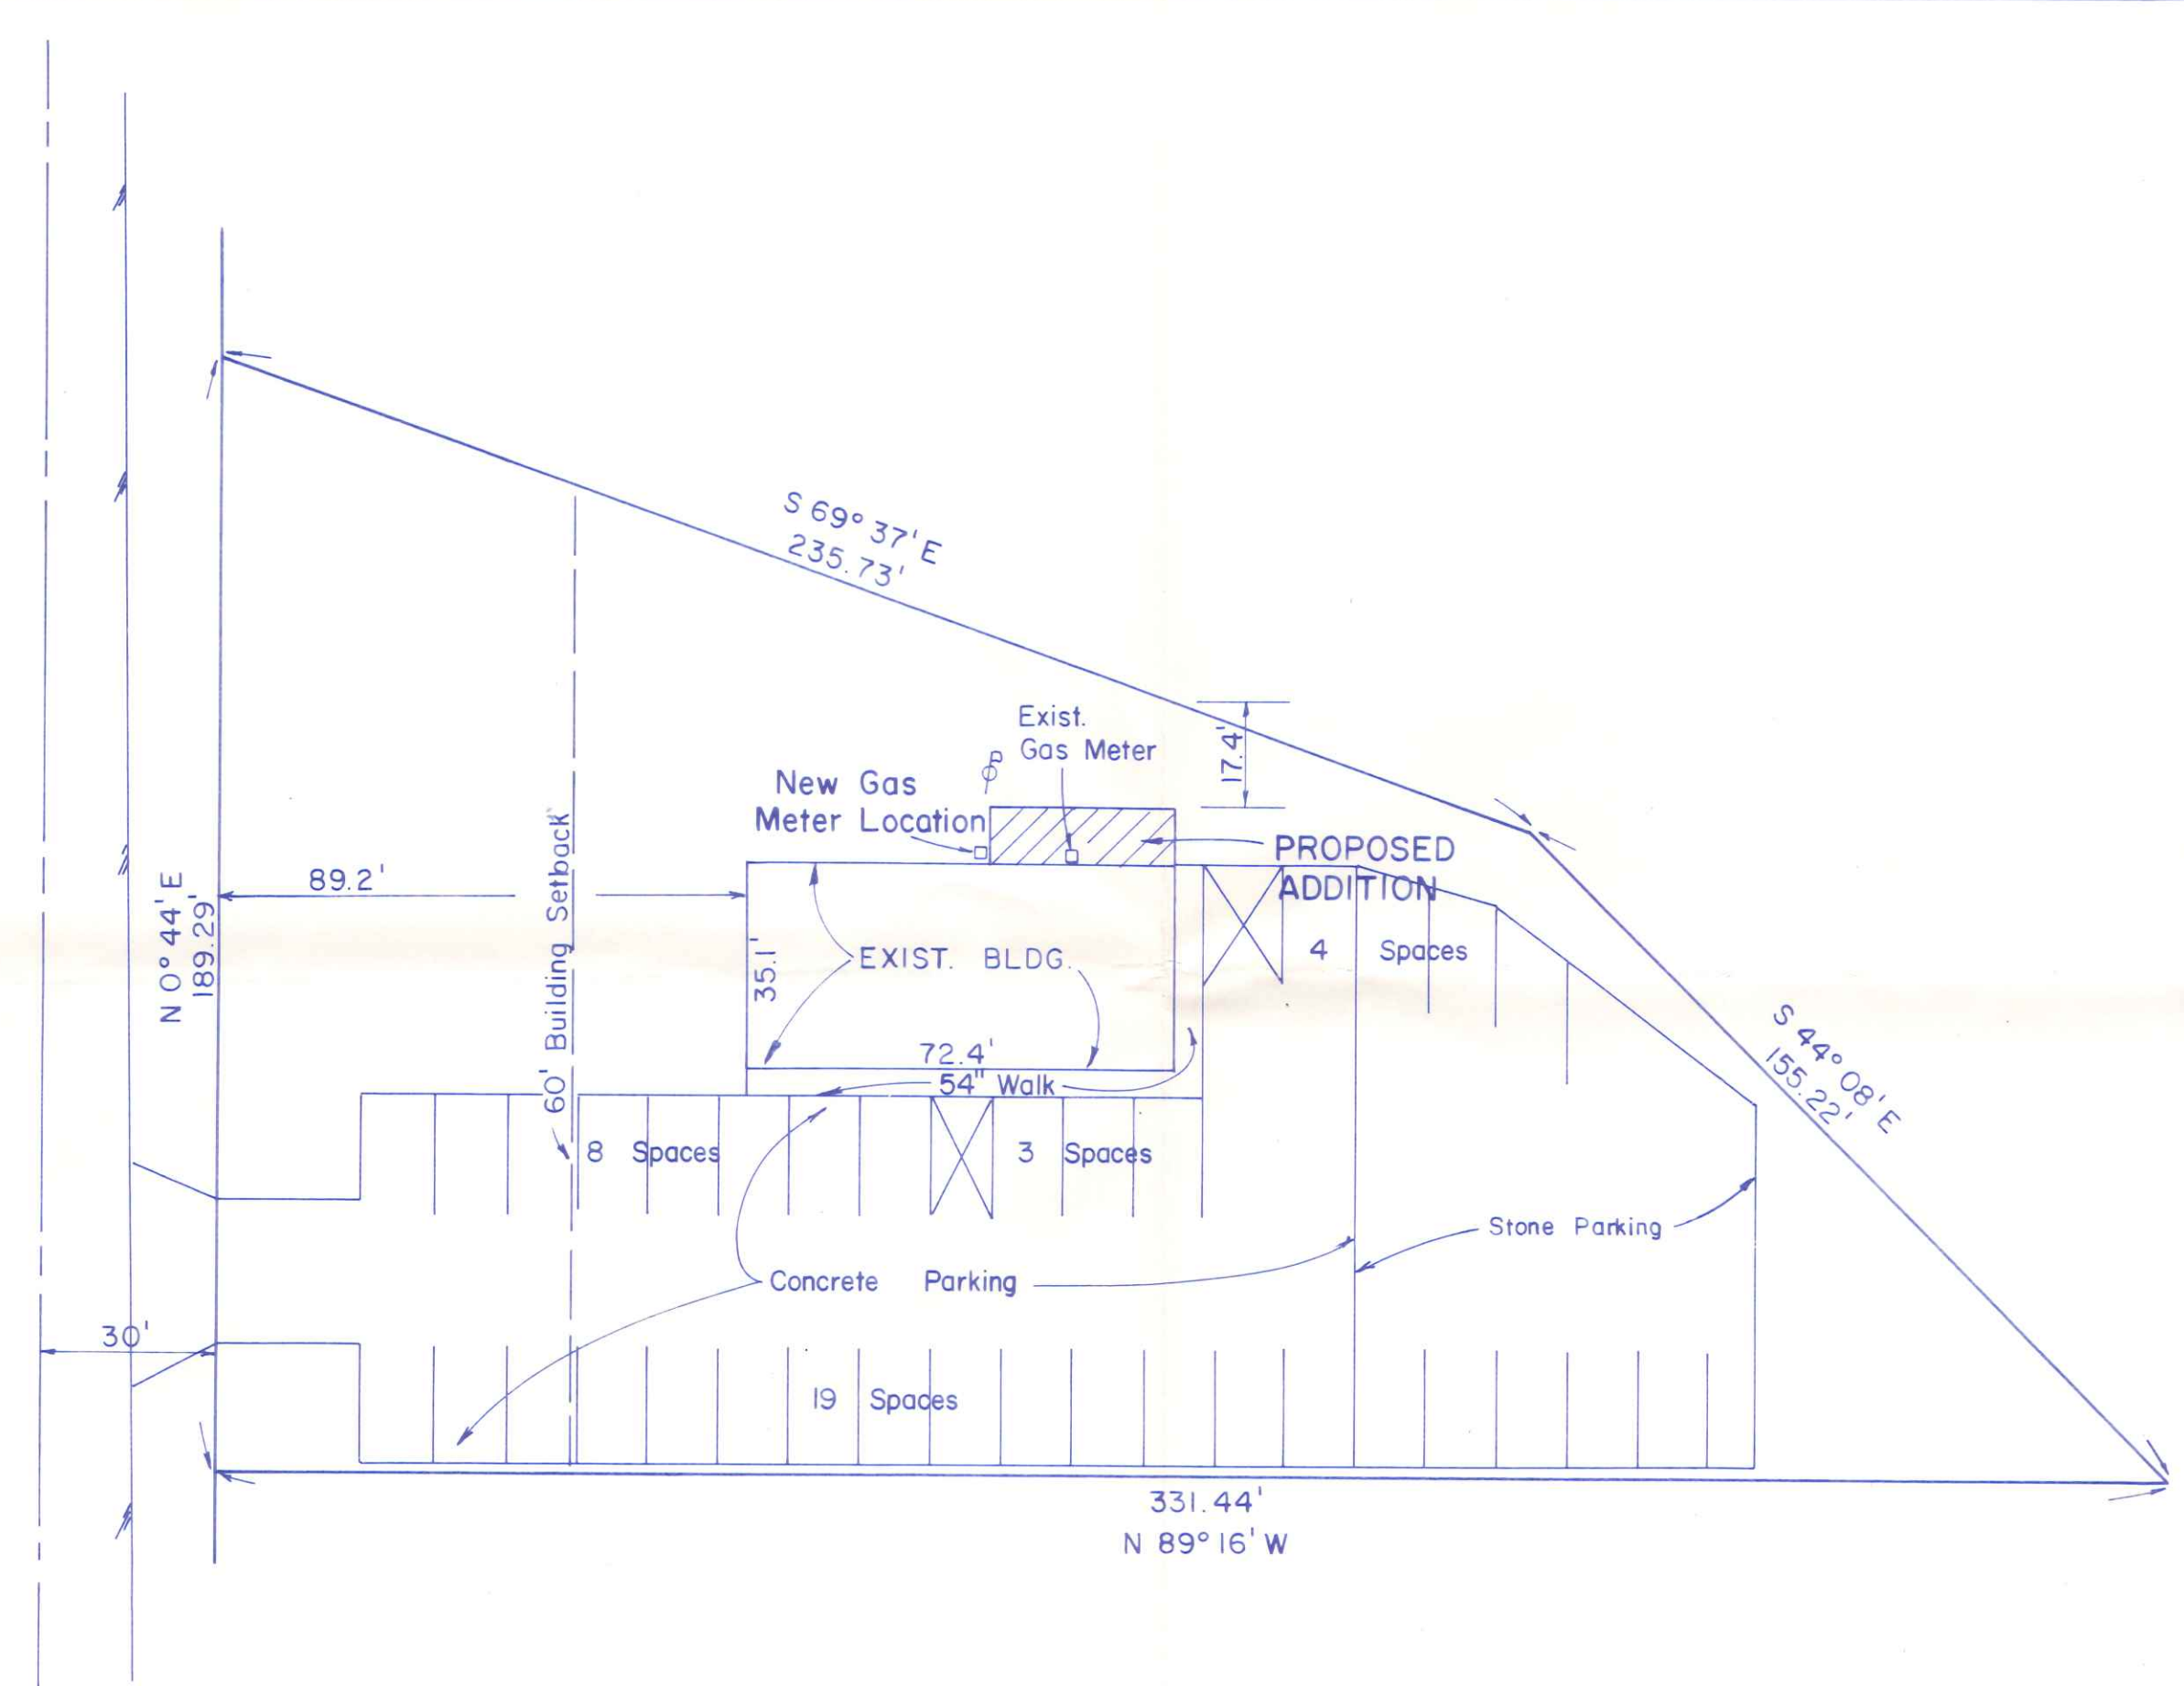


SITE PLAN

<u>Floor Area</u>	
Existing	2541 SF
Proposed	314 SF
Total	2855 SF
Type Occupancy	A-3
Floor L.L.	100 PSF
Type Construction	5B
Occupancy Load	120

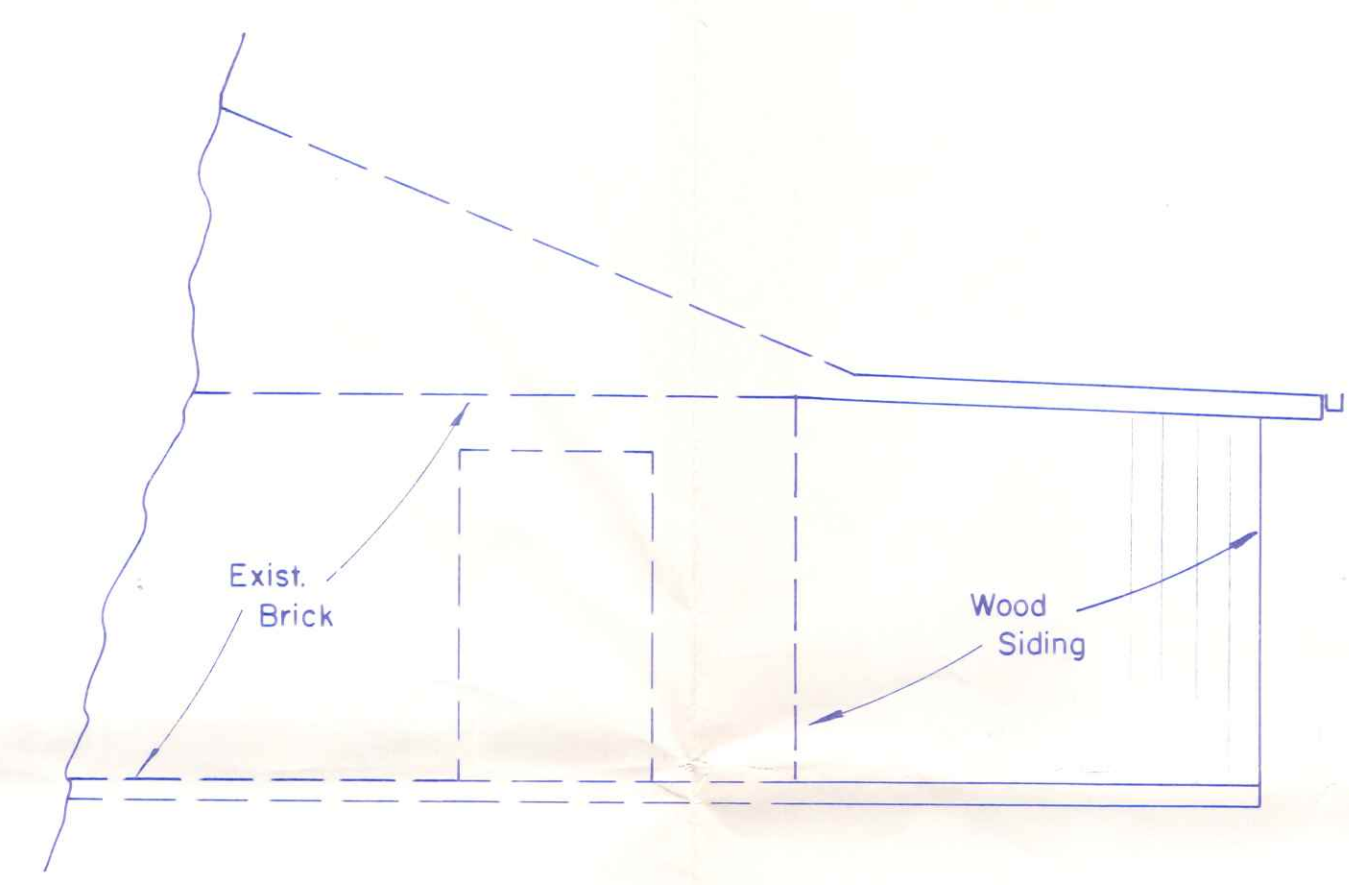

EAST ELEVATION
Scale: 1/4" = 1'-0"

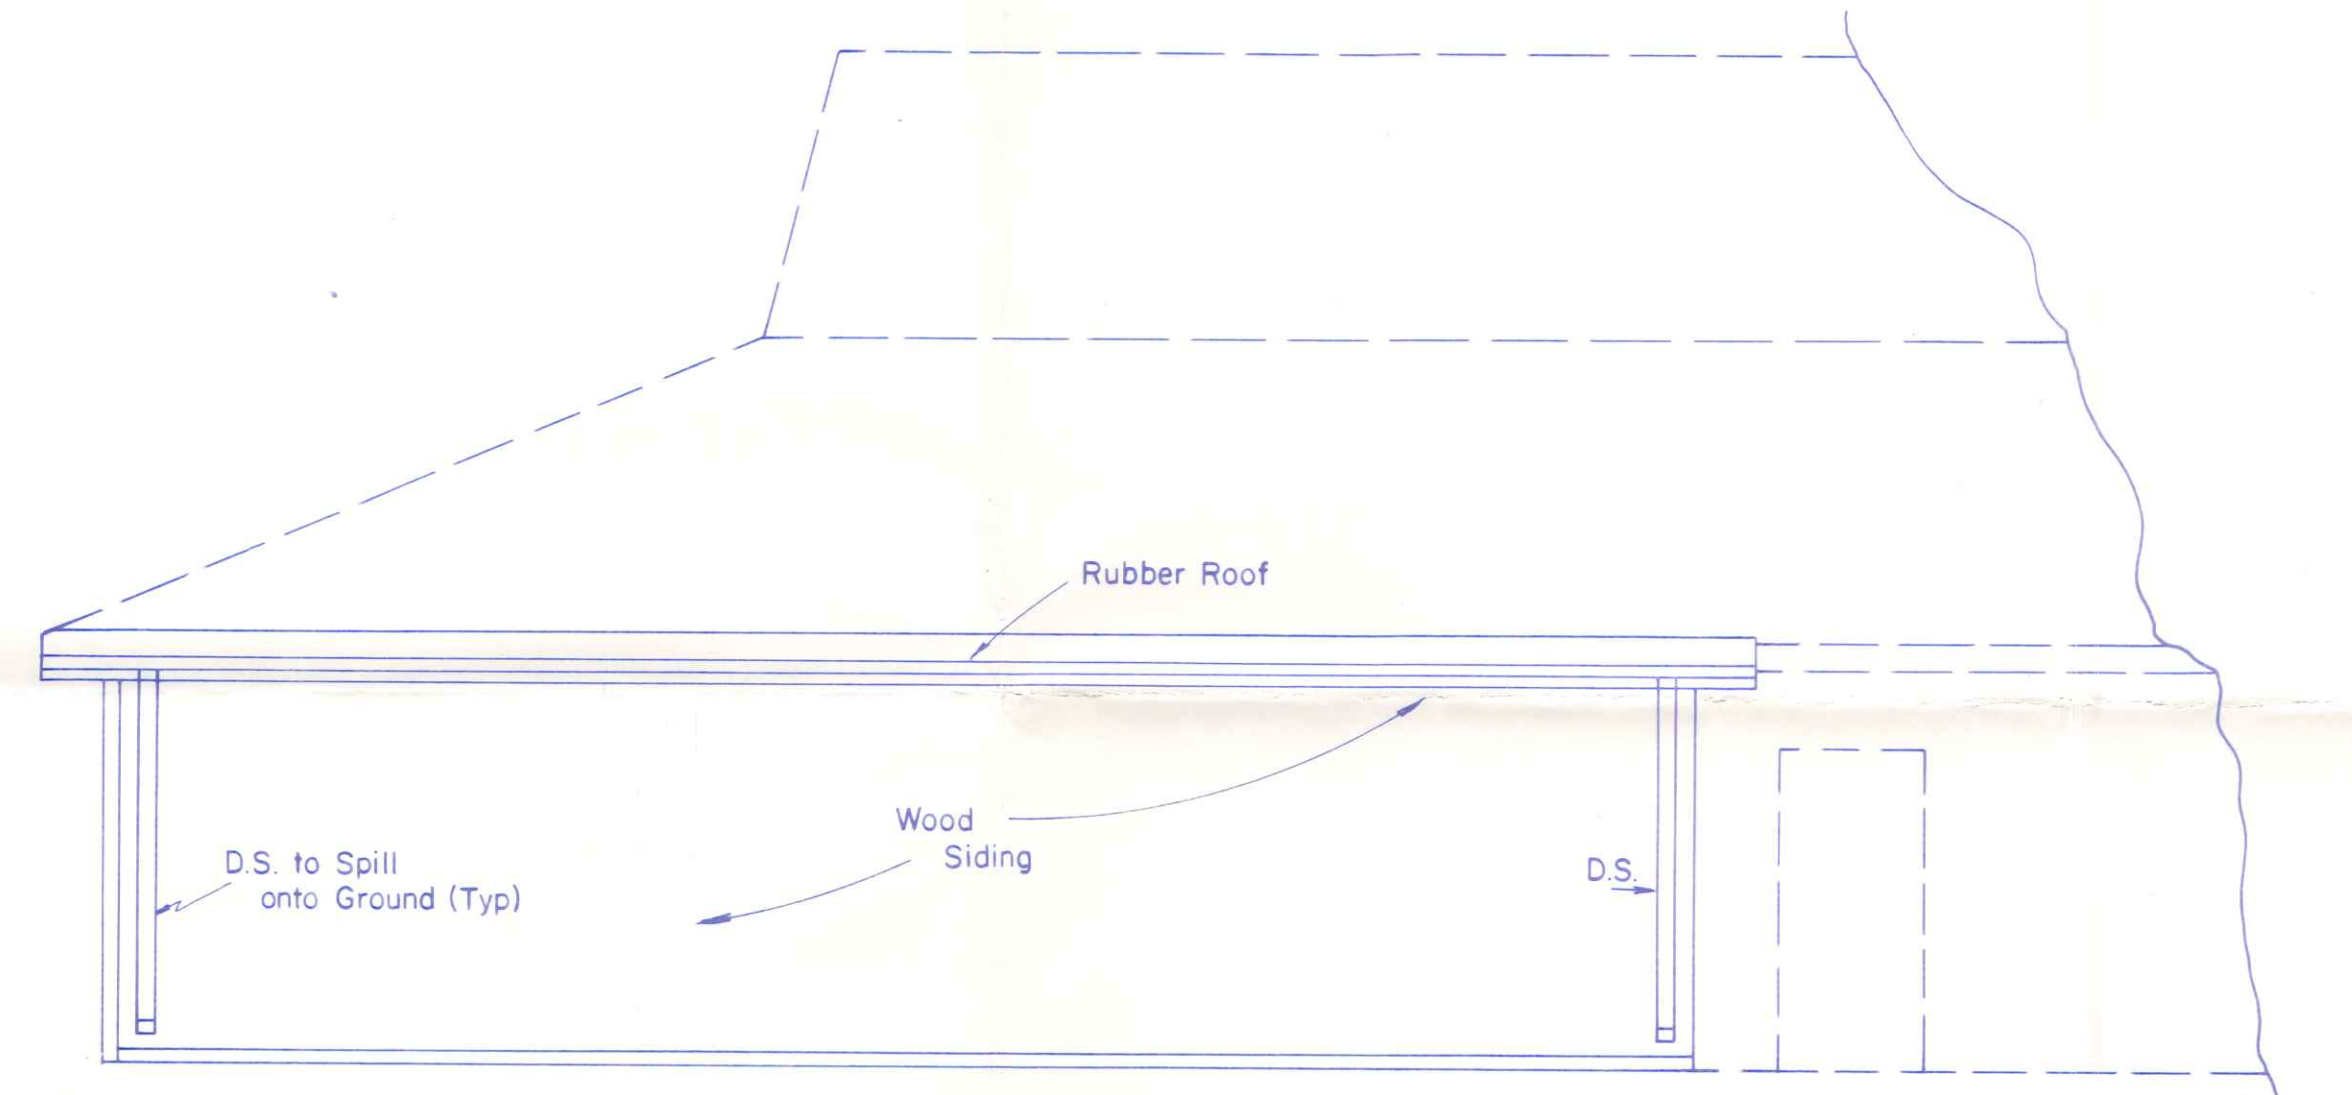

NORTH ELEVATION

**PIZZA HUT
1987 ADDITION
NAPOLEON, OHIO**

SITE PLAN & ELEVATIONS

SCALE: As Shown DATE: 12/16/87 DWN BY: J.T.J.

BRYAN ENGINEERING & SURVEYING
ANTHONY H. HOEFFEL
128 S. LYNN STREET BRYAN, OHIO 43506

1/2