


Exhibit B

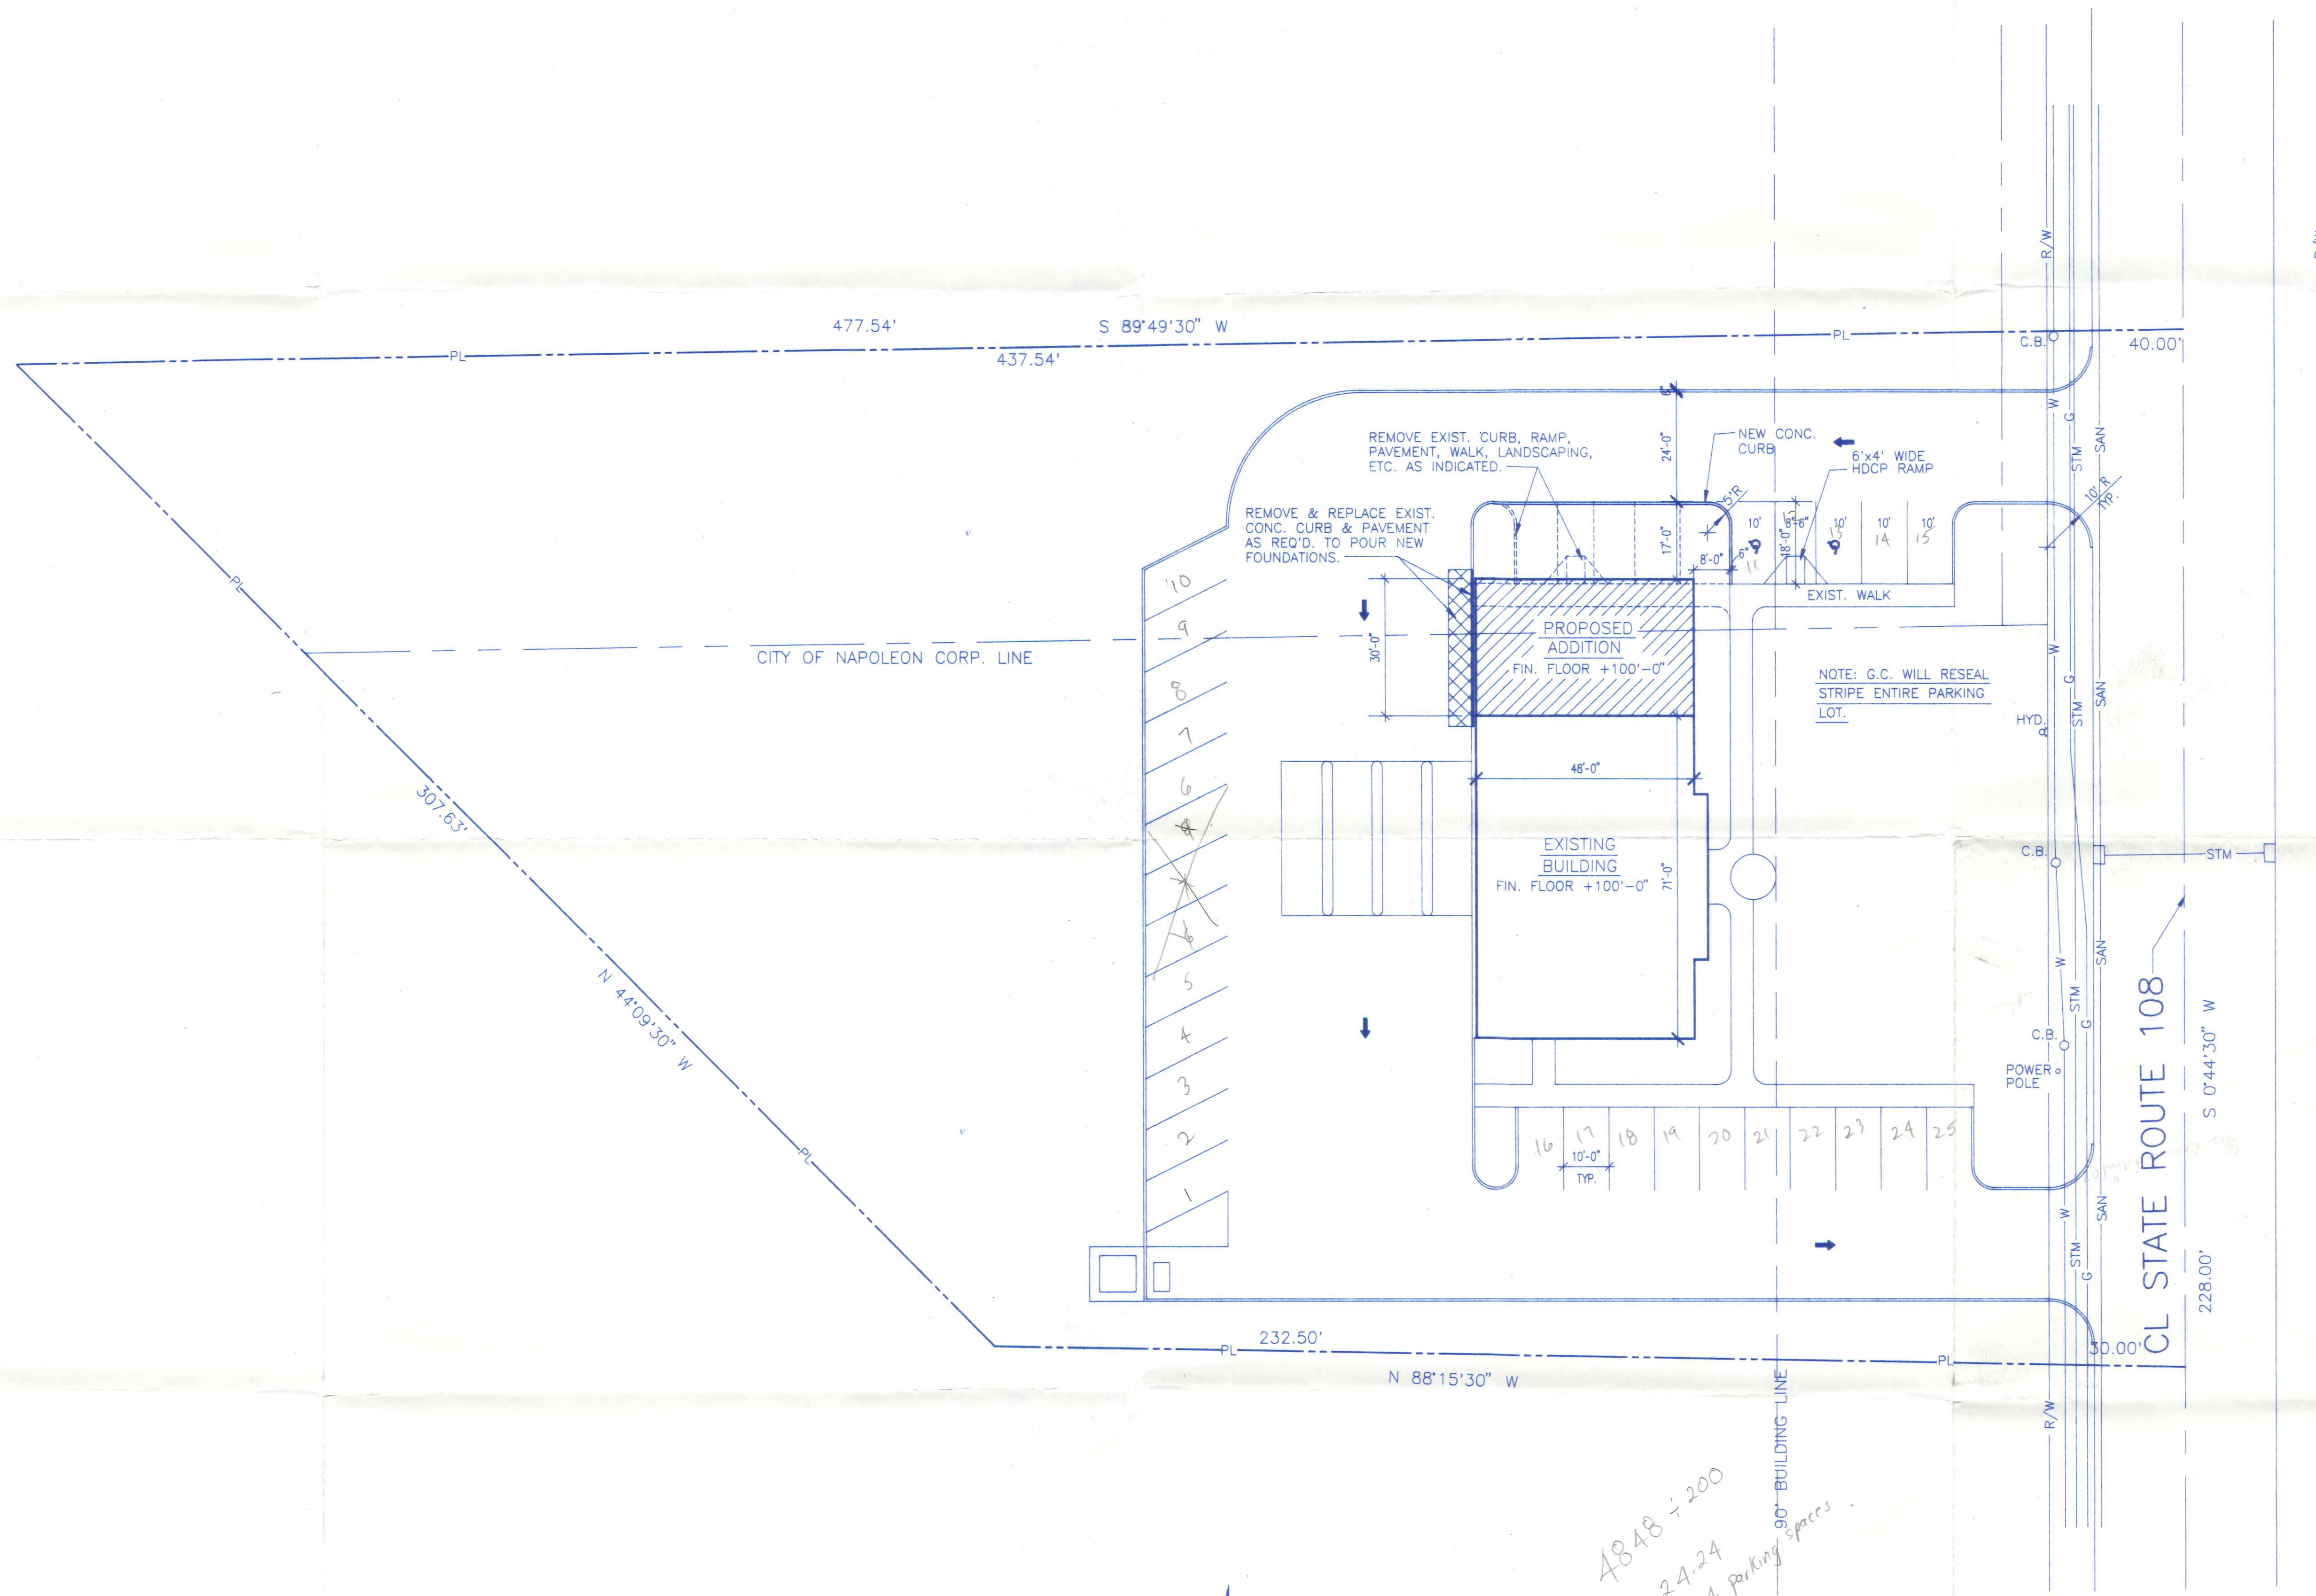

SITE PLAN
SCALE: 1"=20'

*4848 ± 200
24.24
24 parking spaces*

<p>LEE A. SHORT — ARCHITECT OHIO CERTIFICATE NO. 6945 419-446-9487</p>	<p>FARMERS & MERCHANTS STATE BANK NORTH SCOTT STREET NAPOLEON, OHIO</p>	<p>SITE PLAN ADDITION TO: FARMERS & MERCHANTS STATE BANK NORTH SCOTT STREET NAPOLEON, OHIO</p>	<p>REVISIONS</p>
<p>2255 C 8/8</p>		<p>OF ONE</p>	<p>DATE: 4-22-94 PROJECT NO: 57894 DRAWN BY: DLP</p>