




EAST ELEVATION

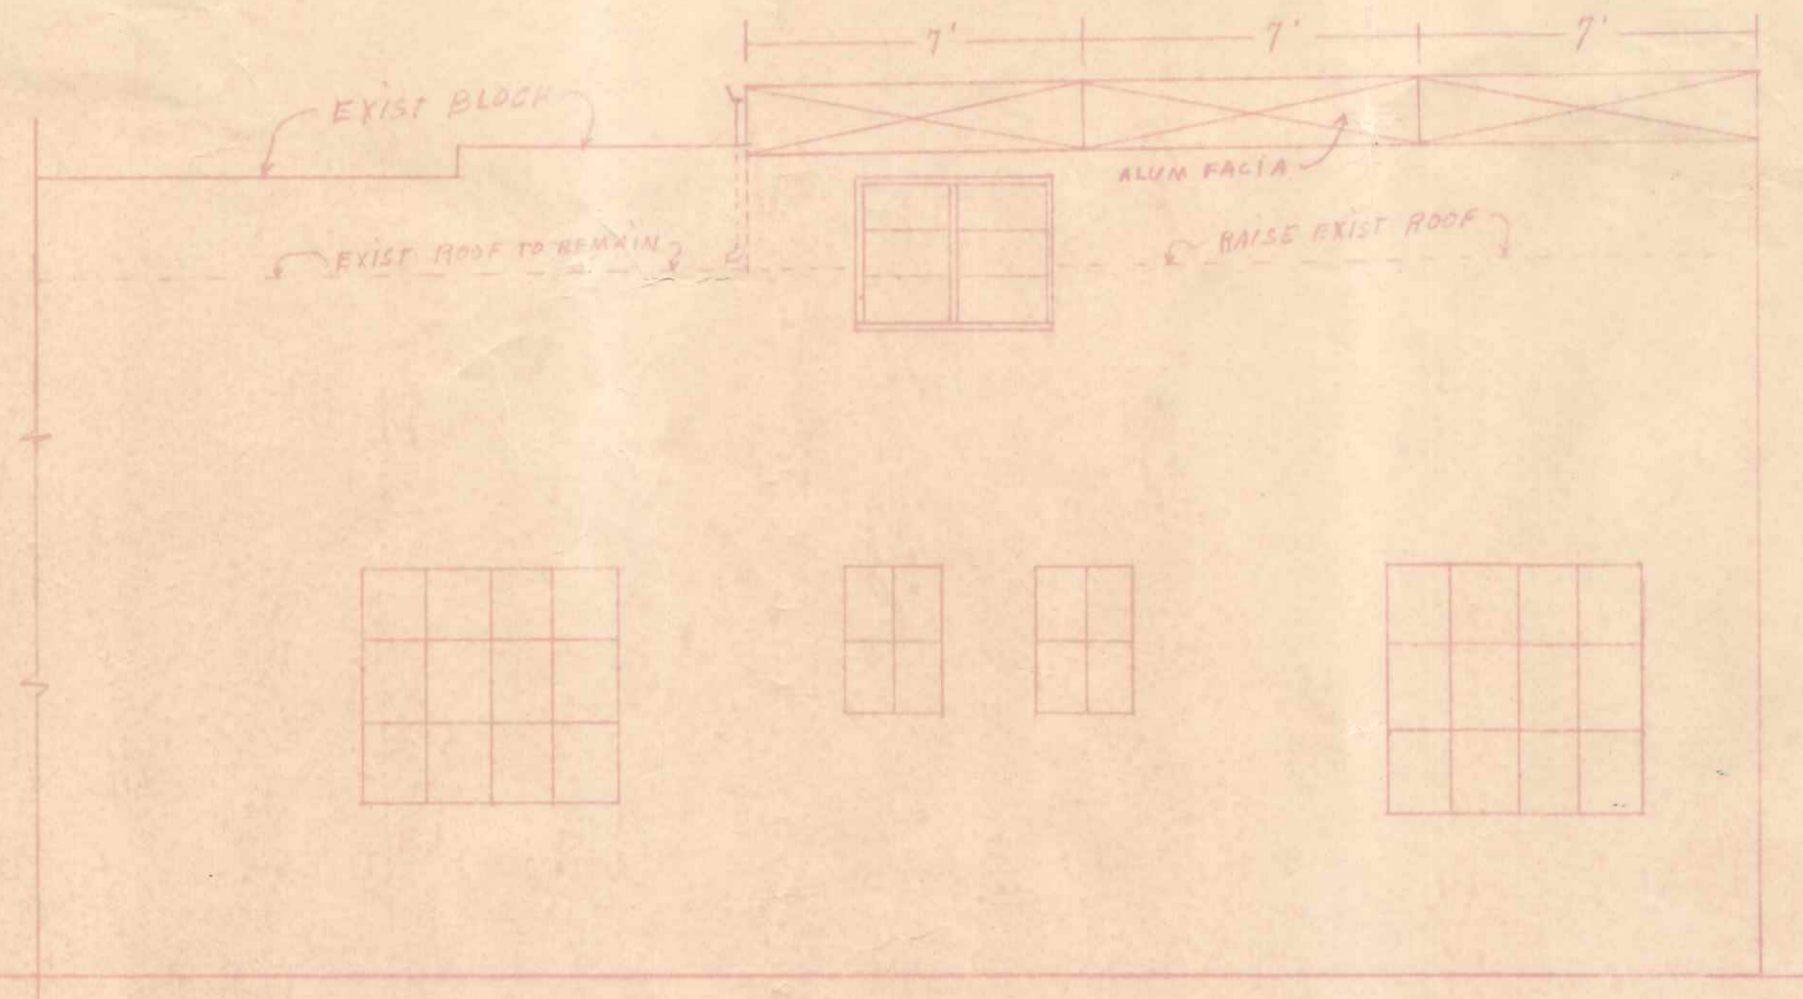


NORTH ELEVATION

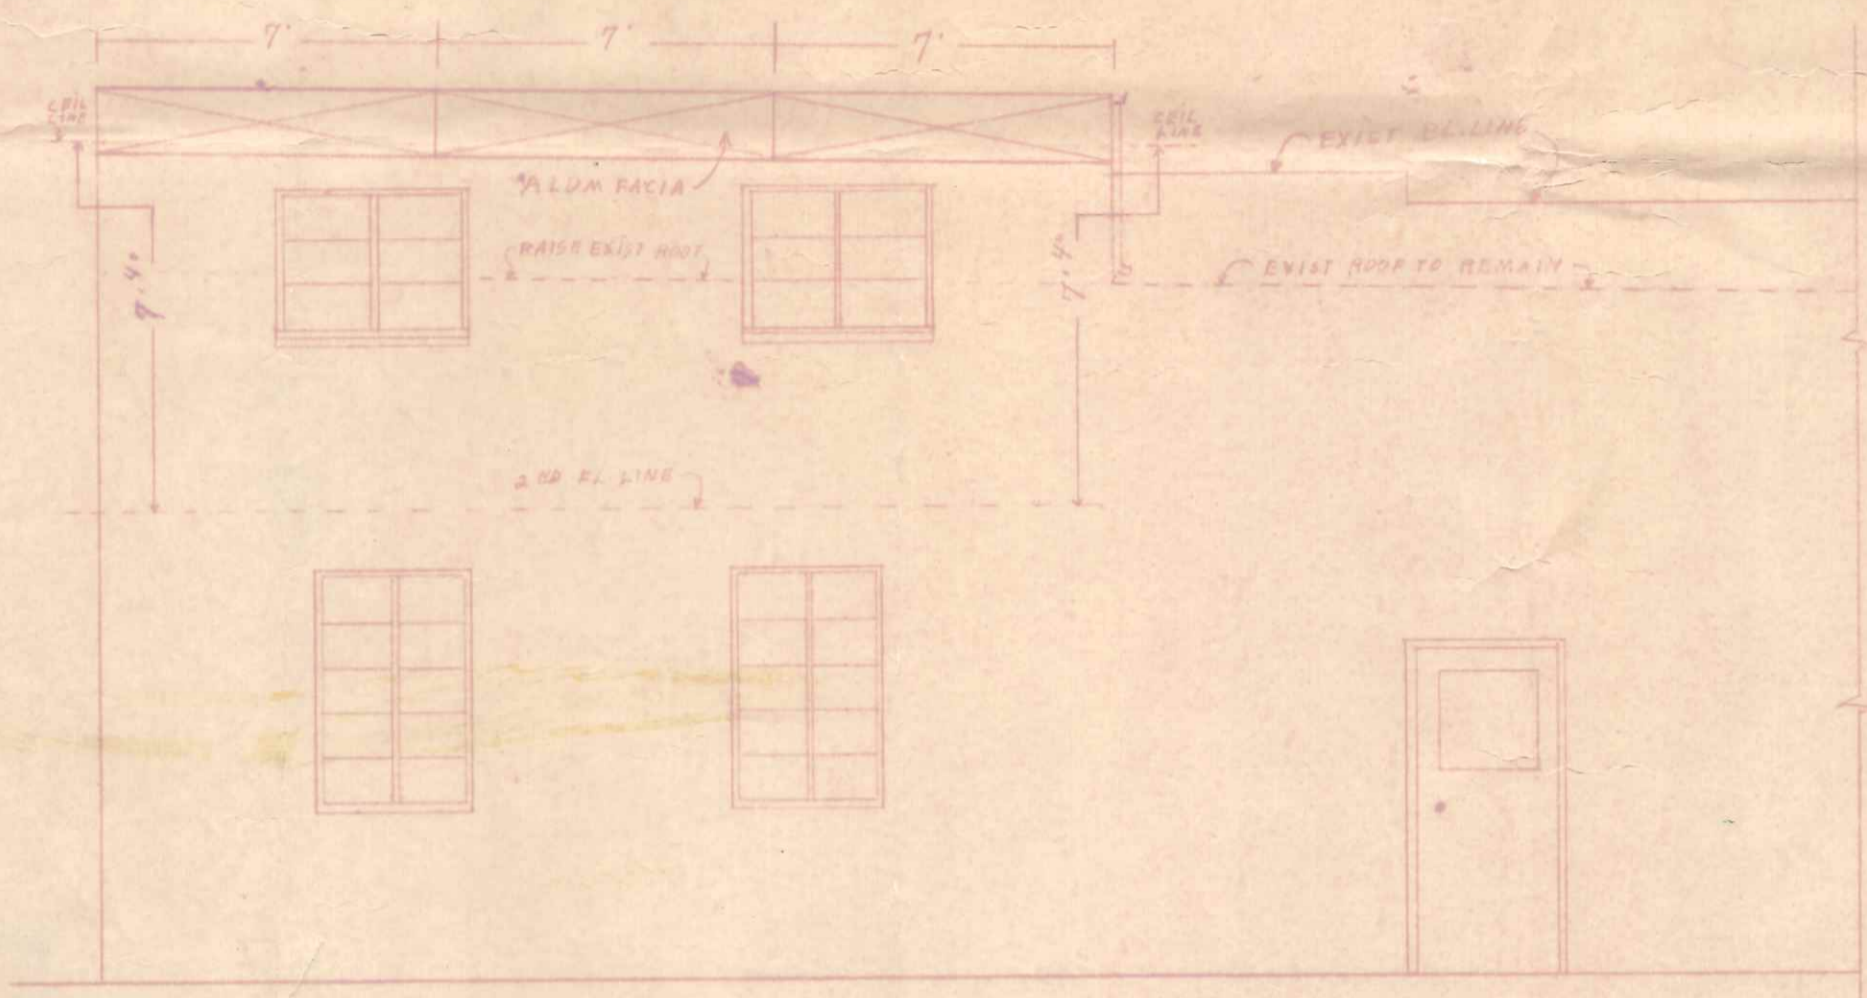


SOUTH ELEVATION

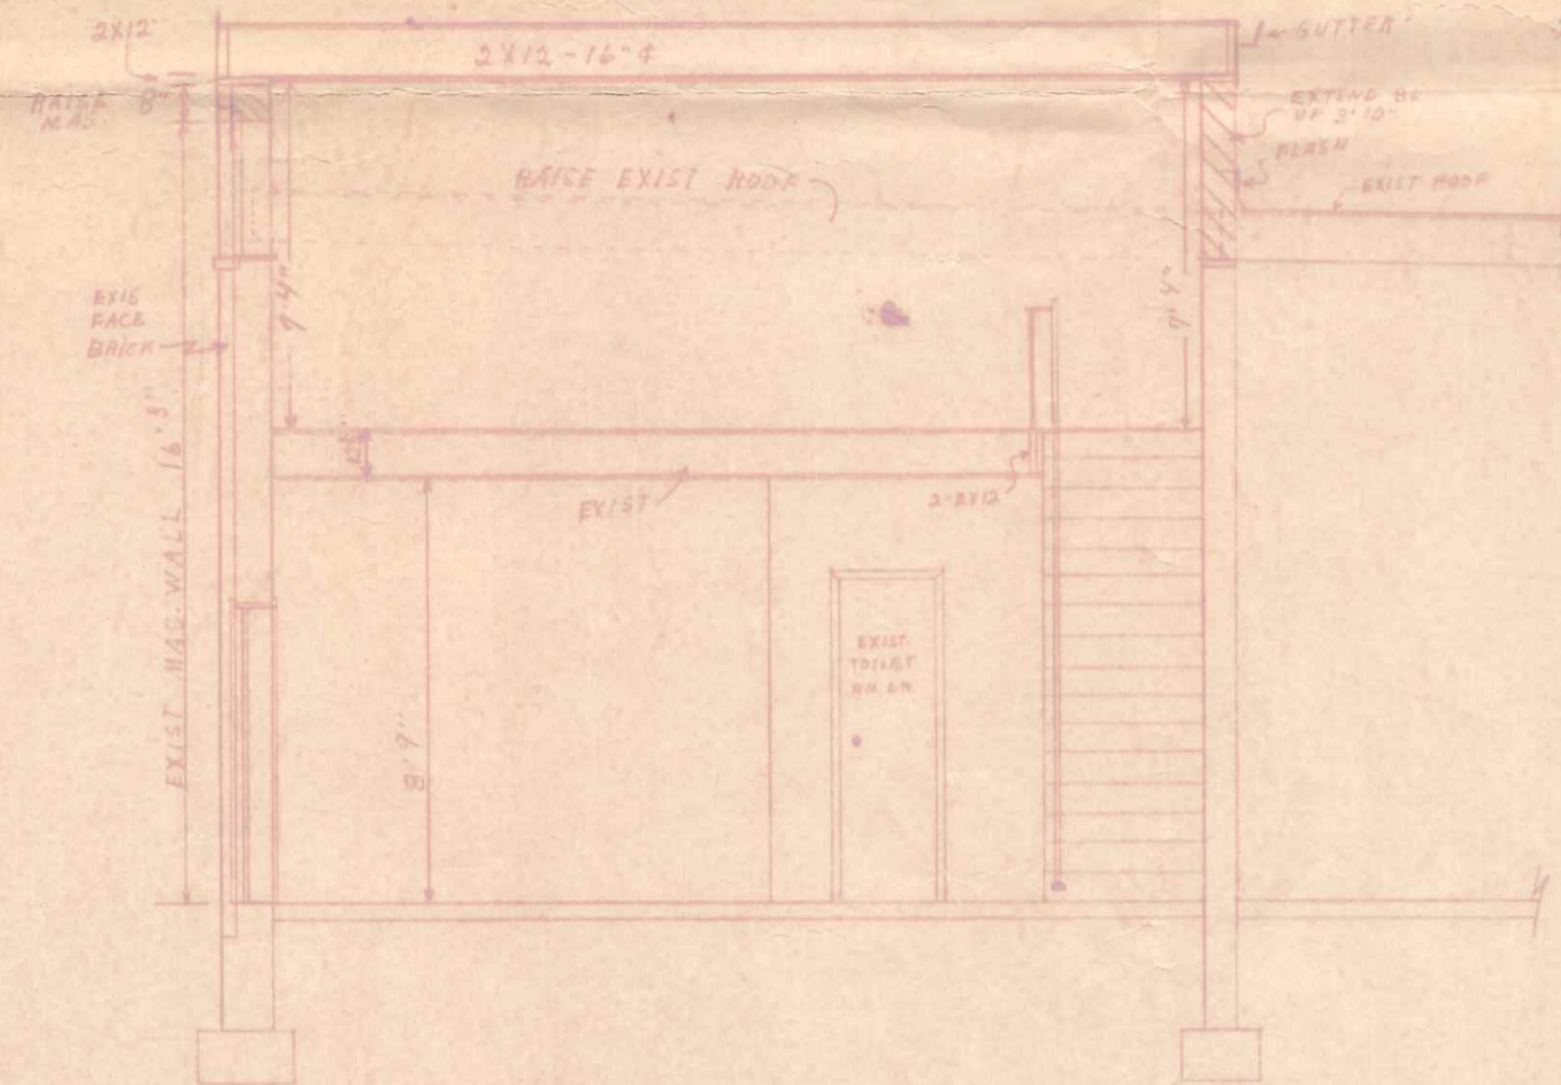


BUILDING SECTION B-1

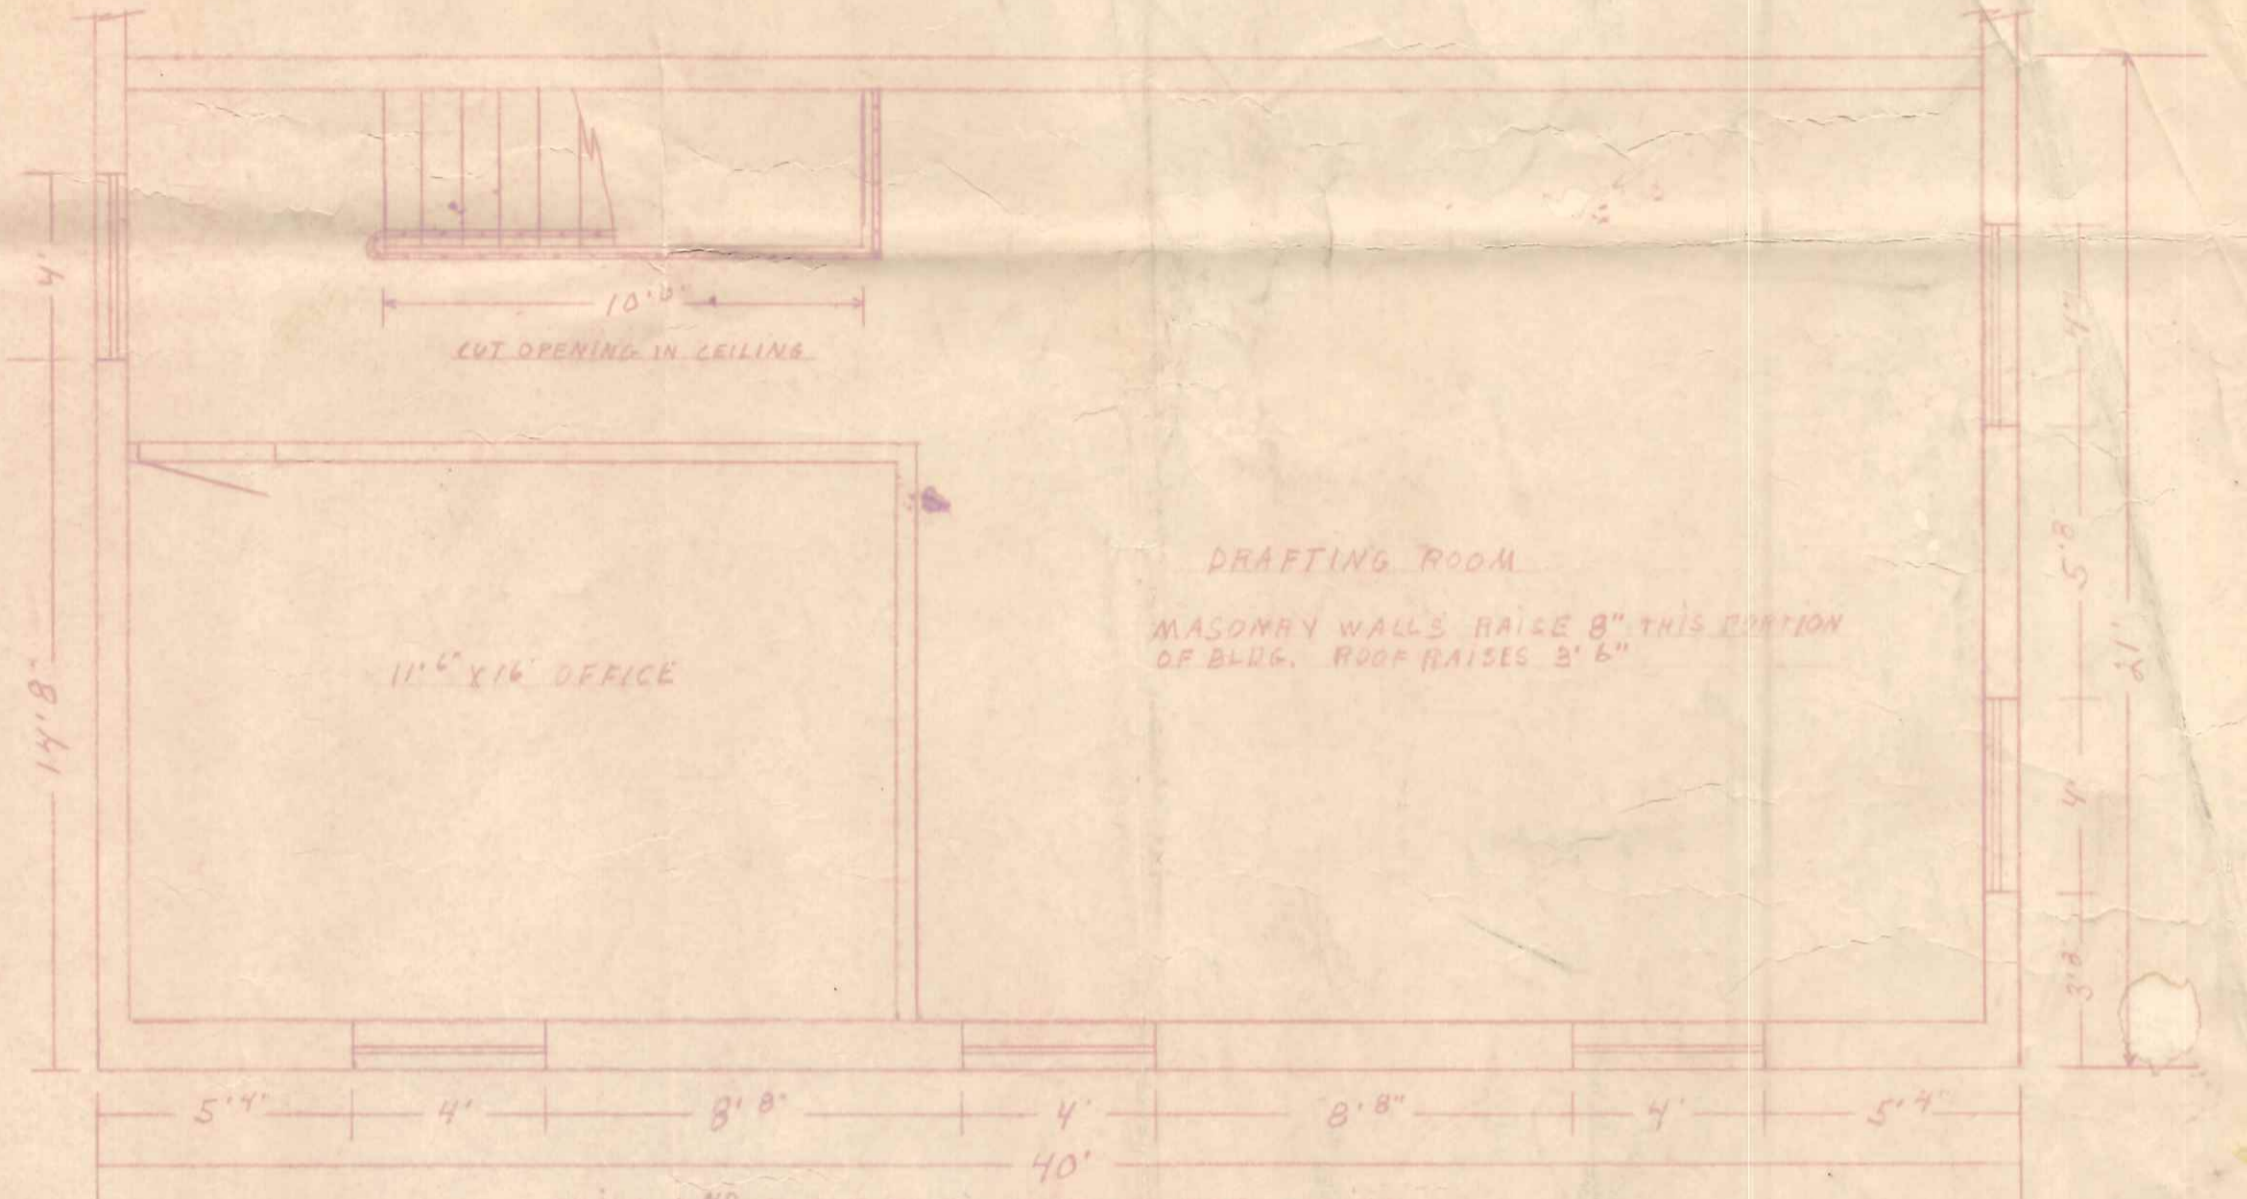


EXIST 2ND FLOOR PLAN REMODEL FOR OFFICE

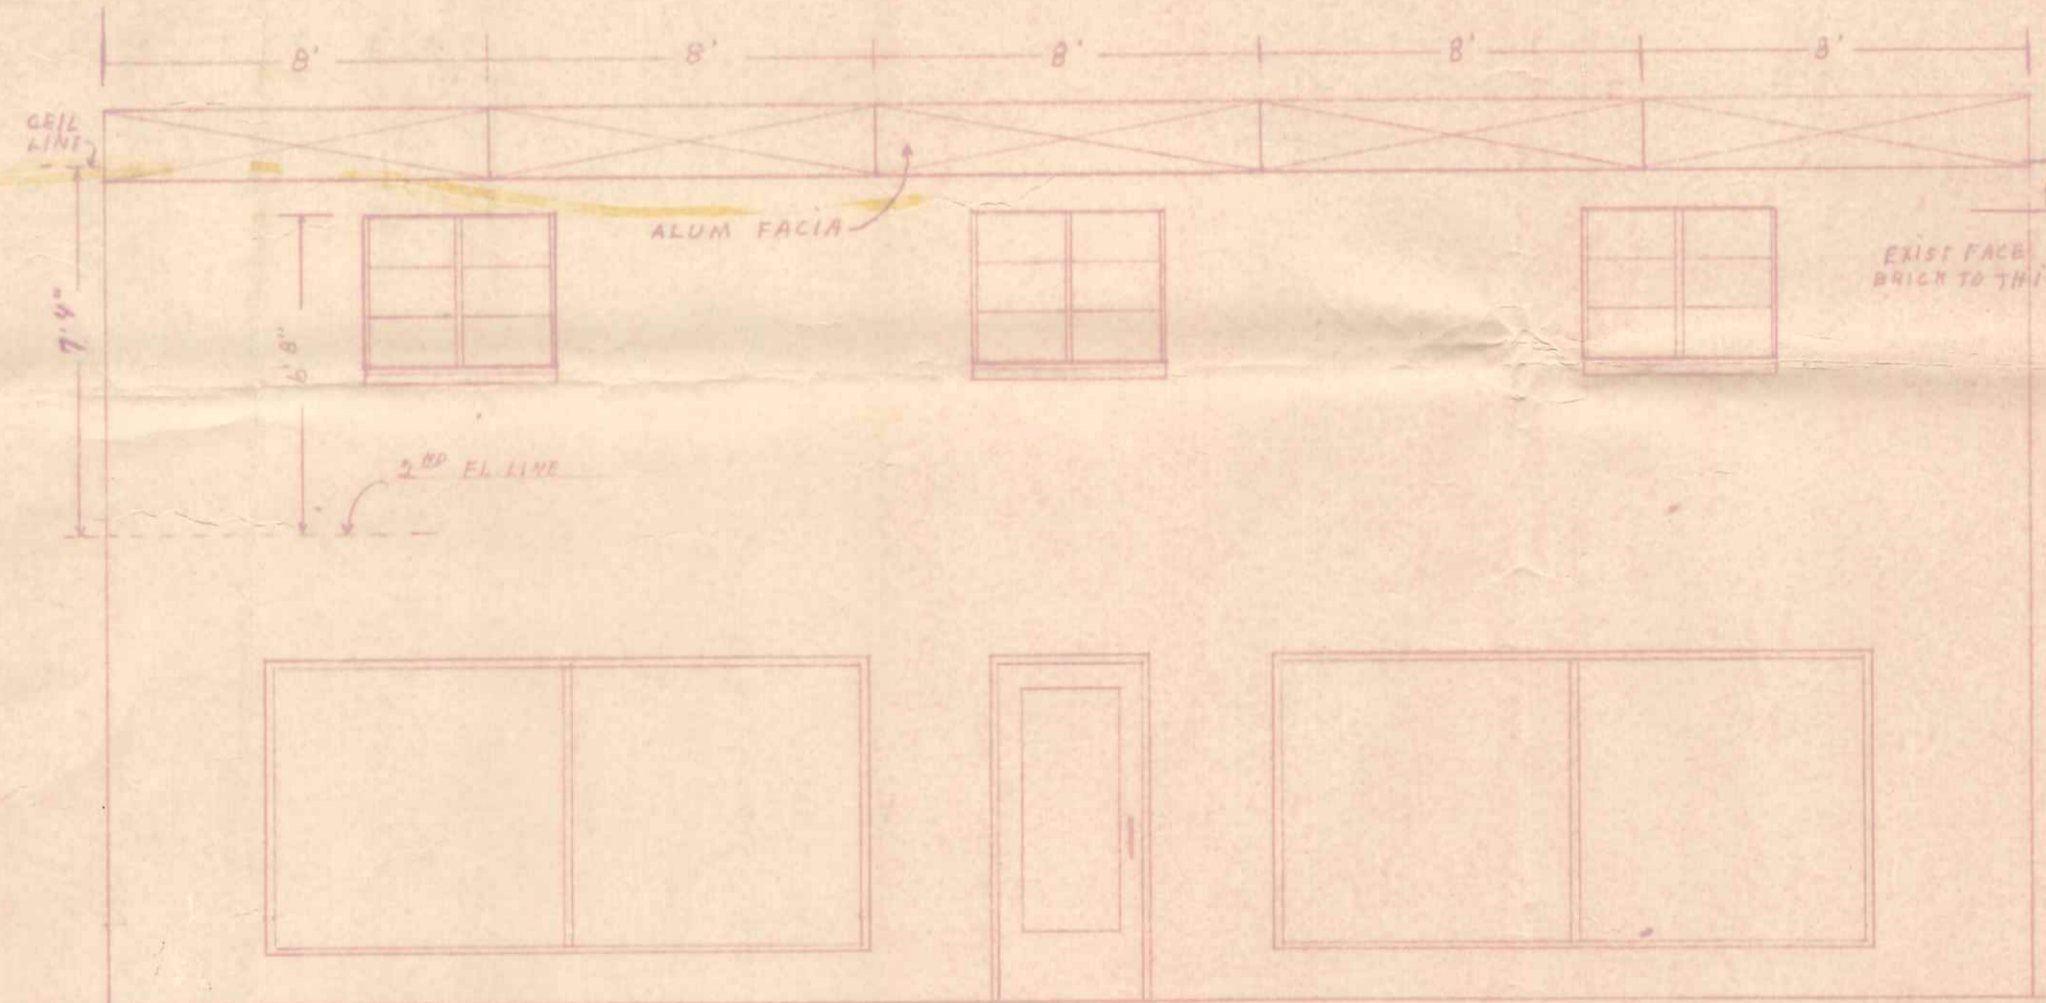

WEST ELEVATION - FRONT

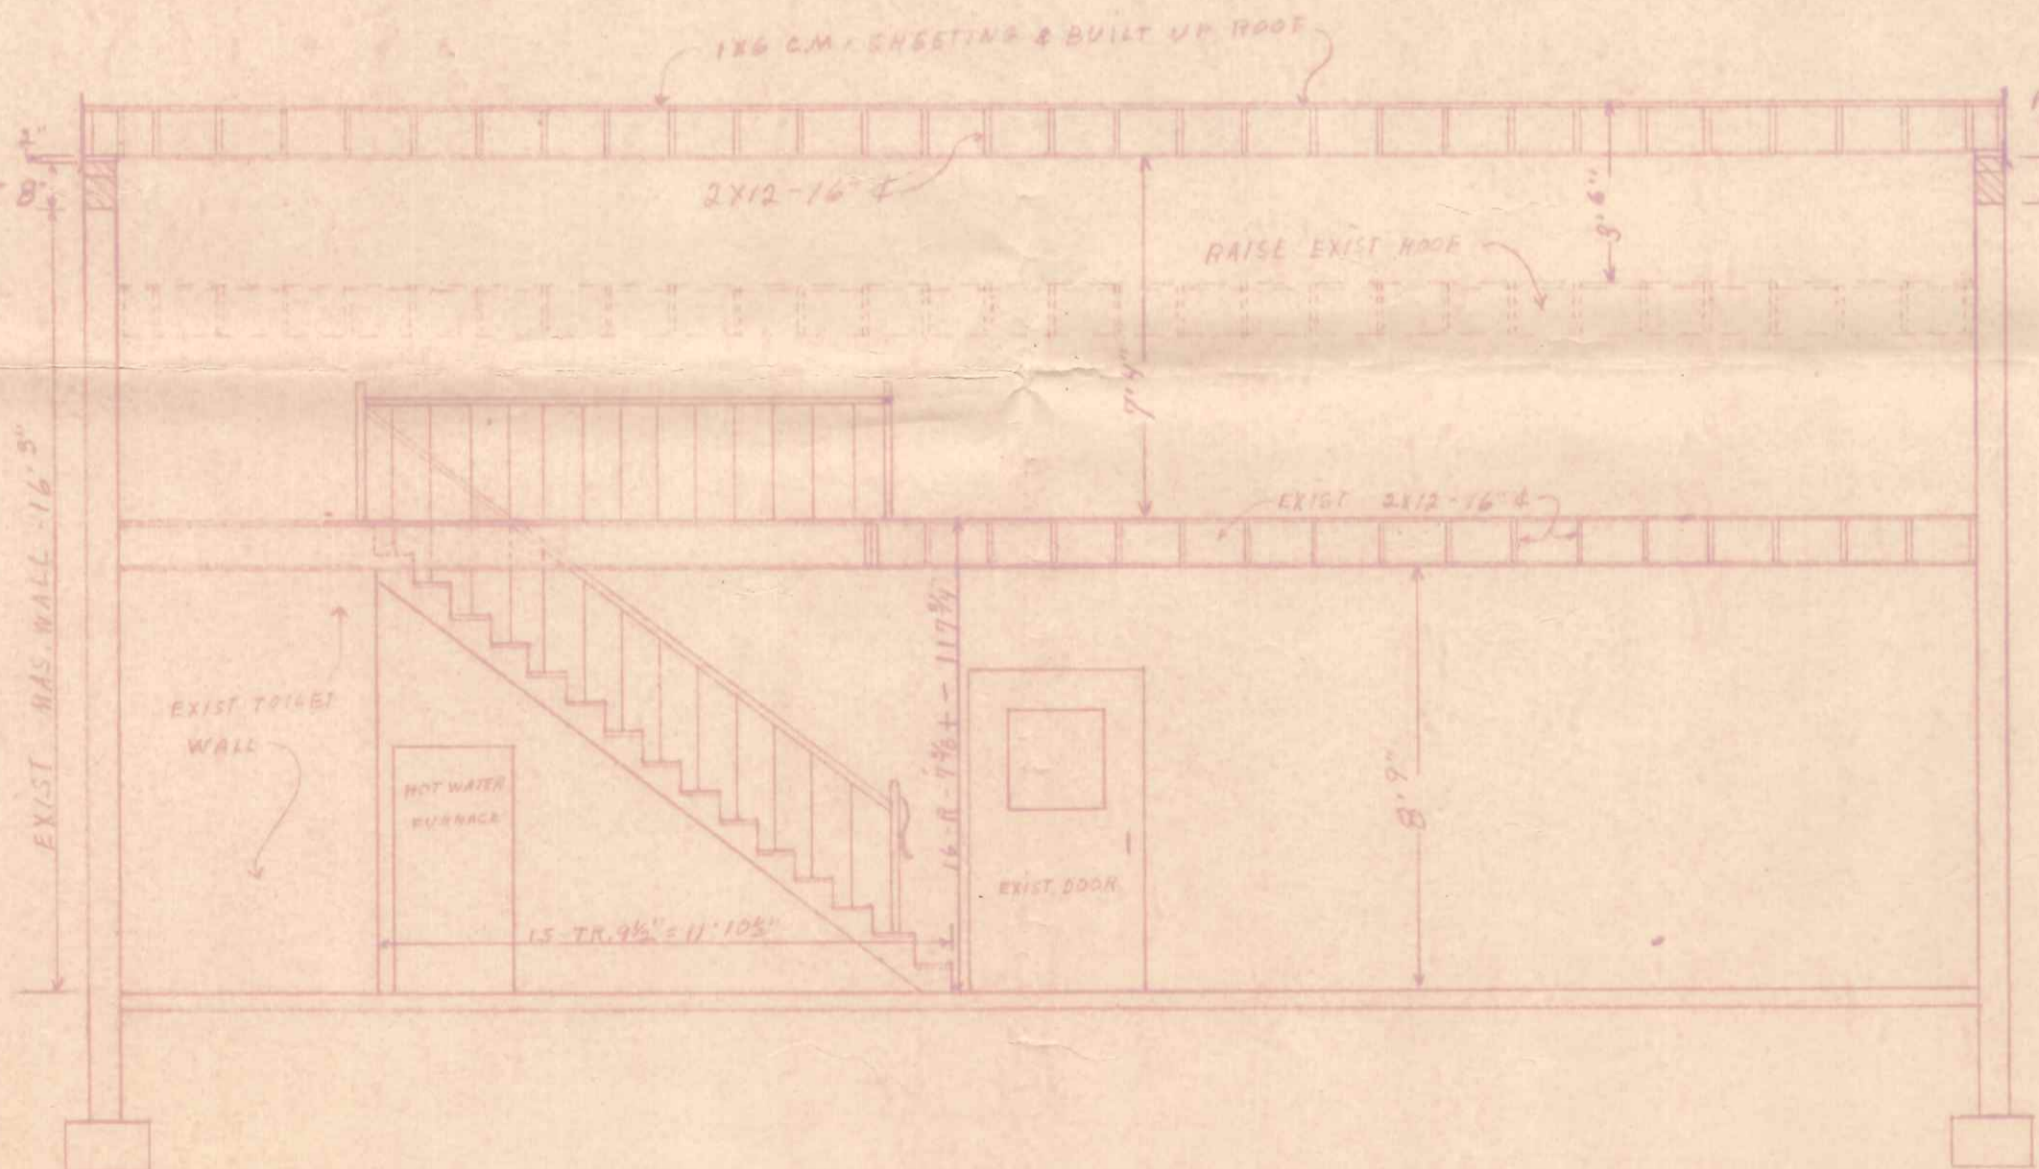

BUILDING SECTION A-1

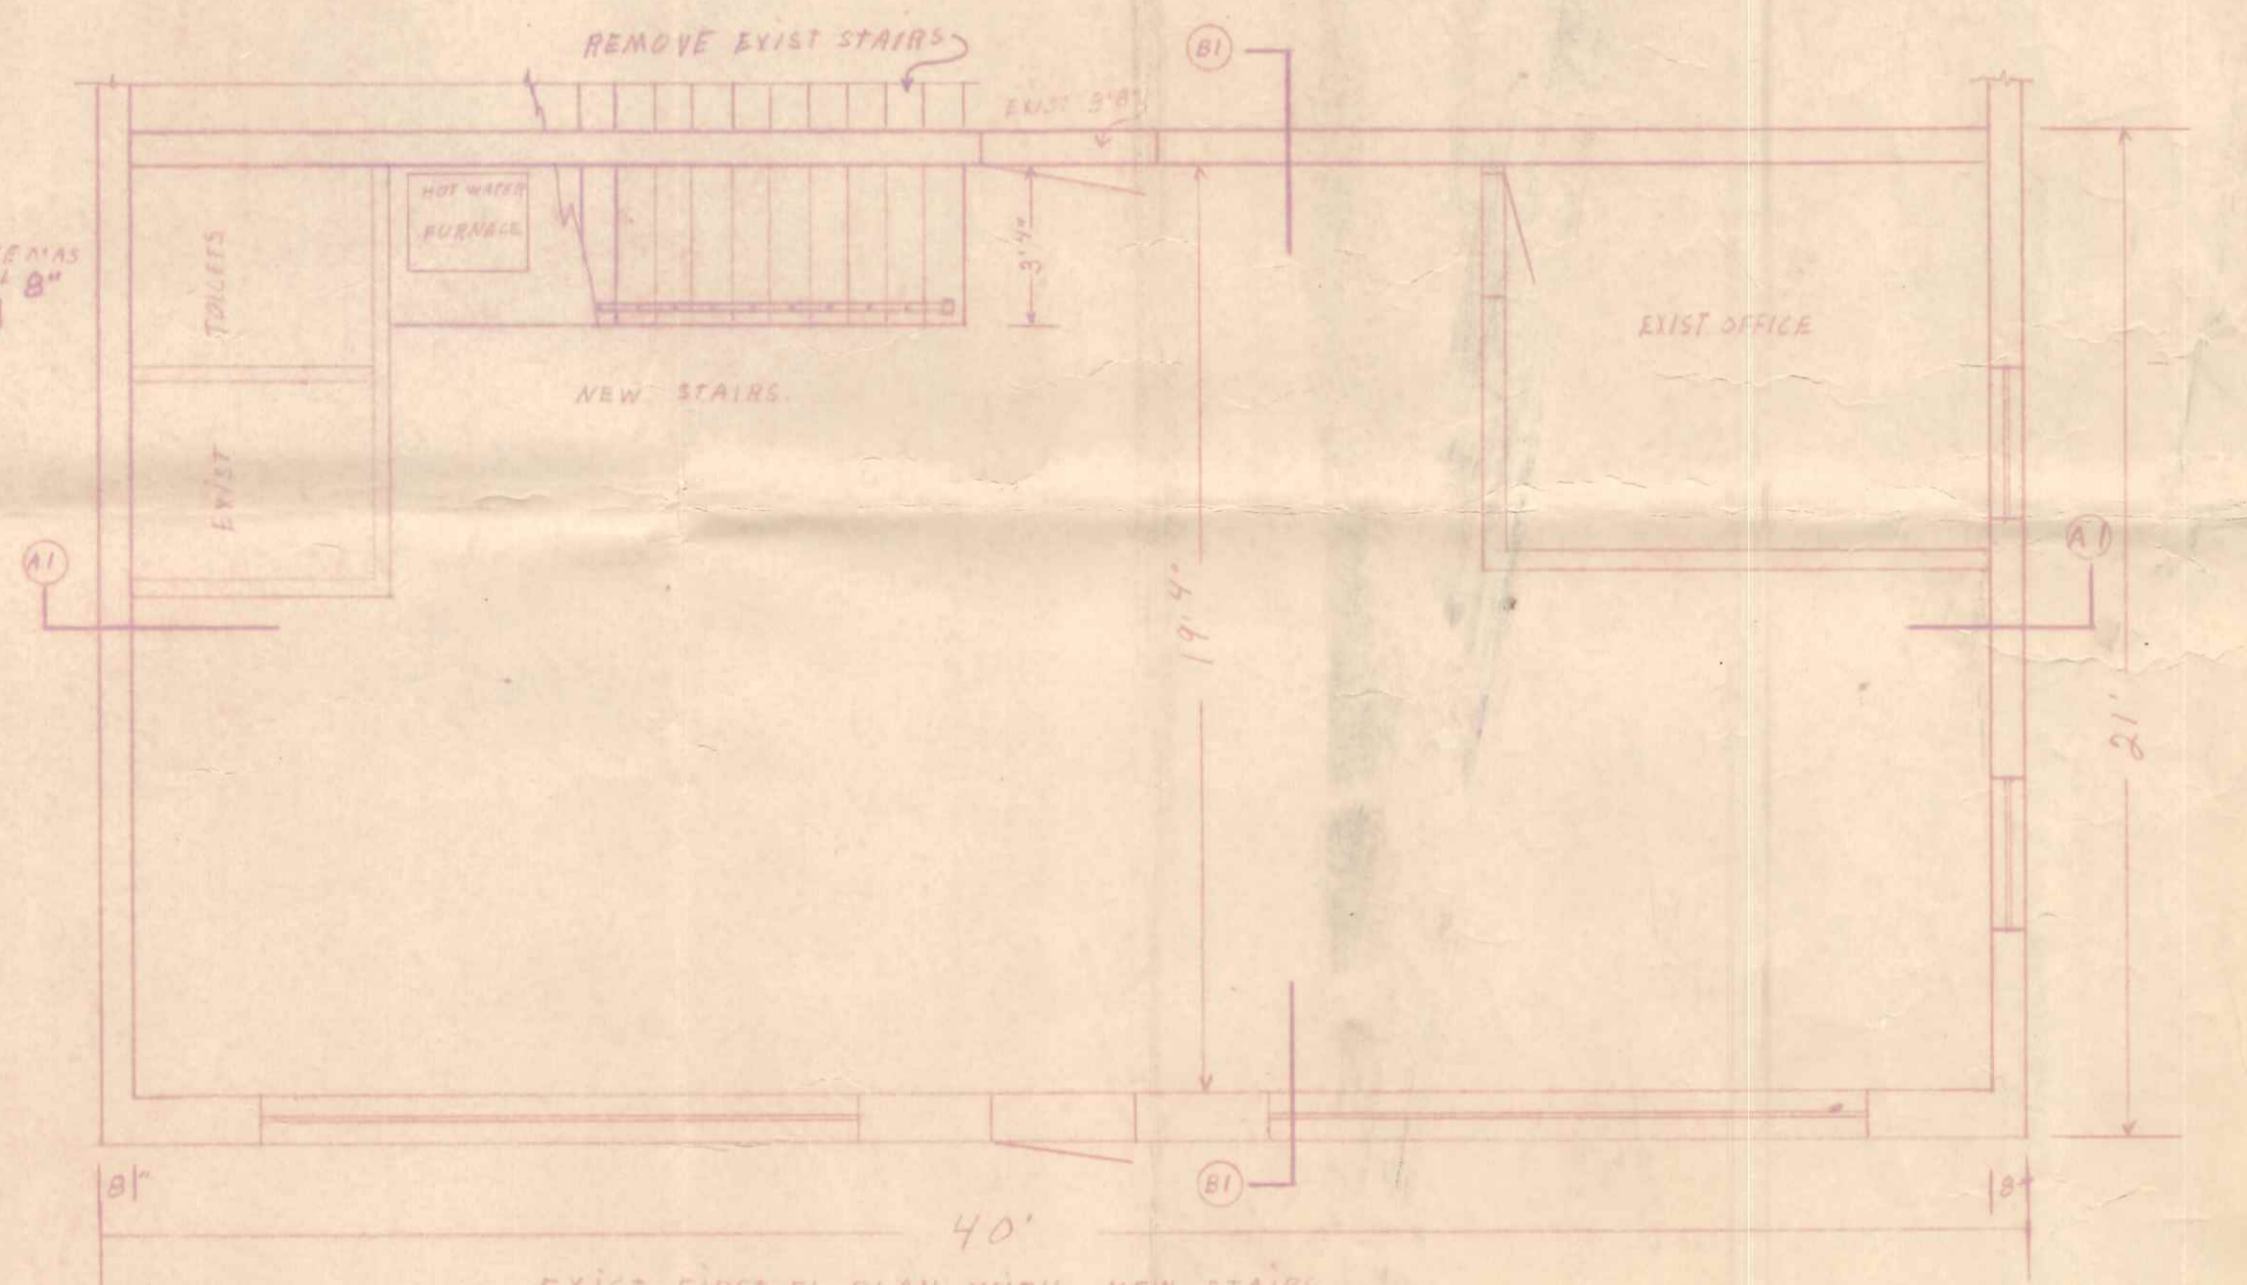

EXIST FIRST FL PLAN WITH NEW STAIRS

SCALE - 1/4" = 1-FOOT UNLESS SHOWN OTHERWISE

NOTE
NO PLUMBING INVOLVED

O.K. [Signature]
Hot water heat
etc.

PROPOSED REMODEL 2ND FLOOR
MEL LANZER BLDG. 2266 N. SCOTT ST.
DRAWN BY MEL LANZER CO.
2266 N. SCOTT ST. NAPOLEON, O.
DATE JAN 21 - 1966

Copy 1/2/66