


FUTURE BeckLee Drive

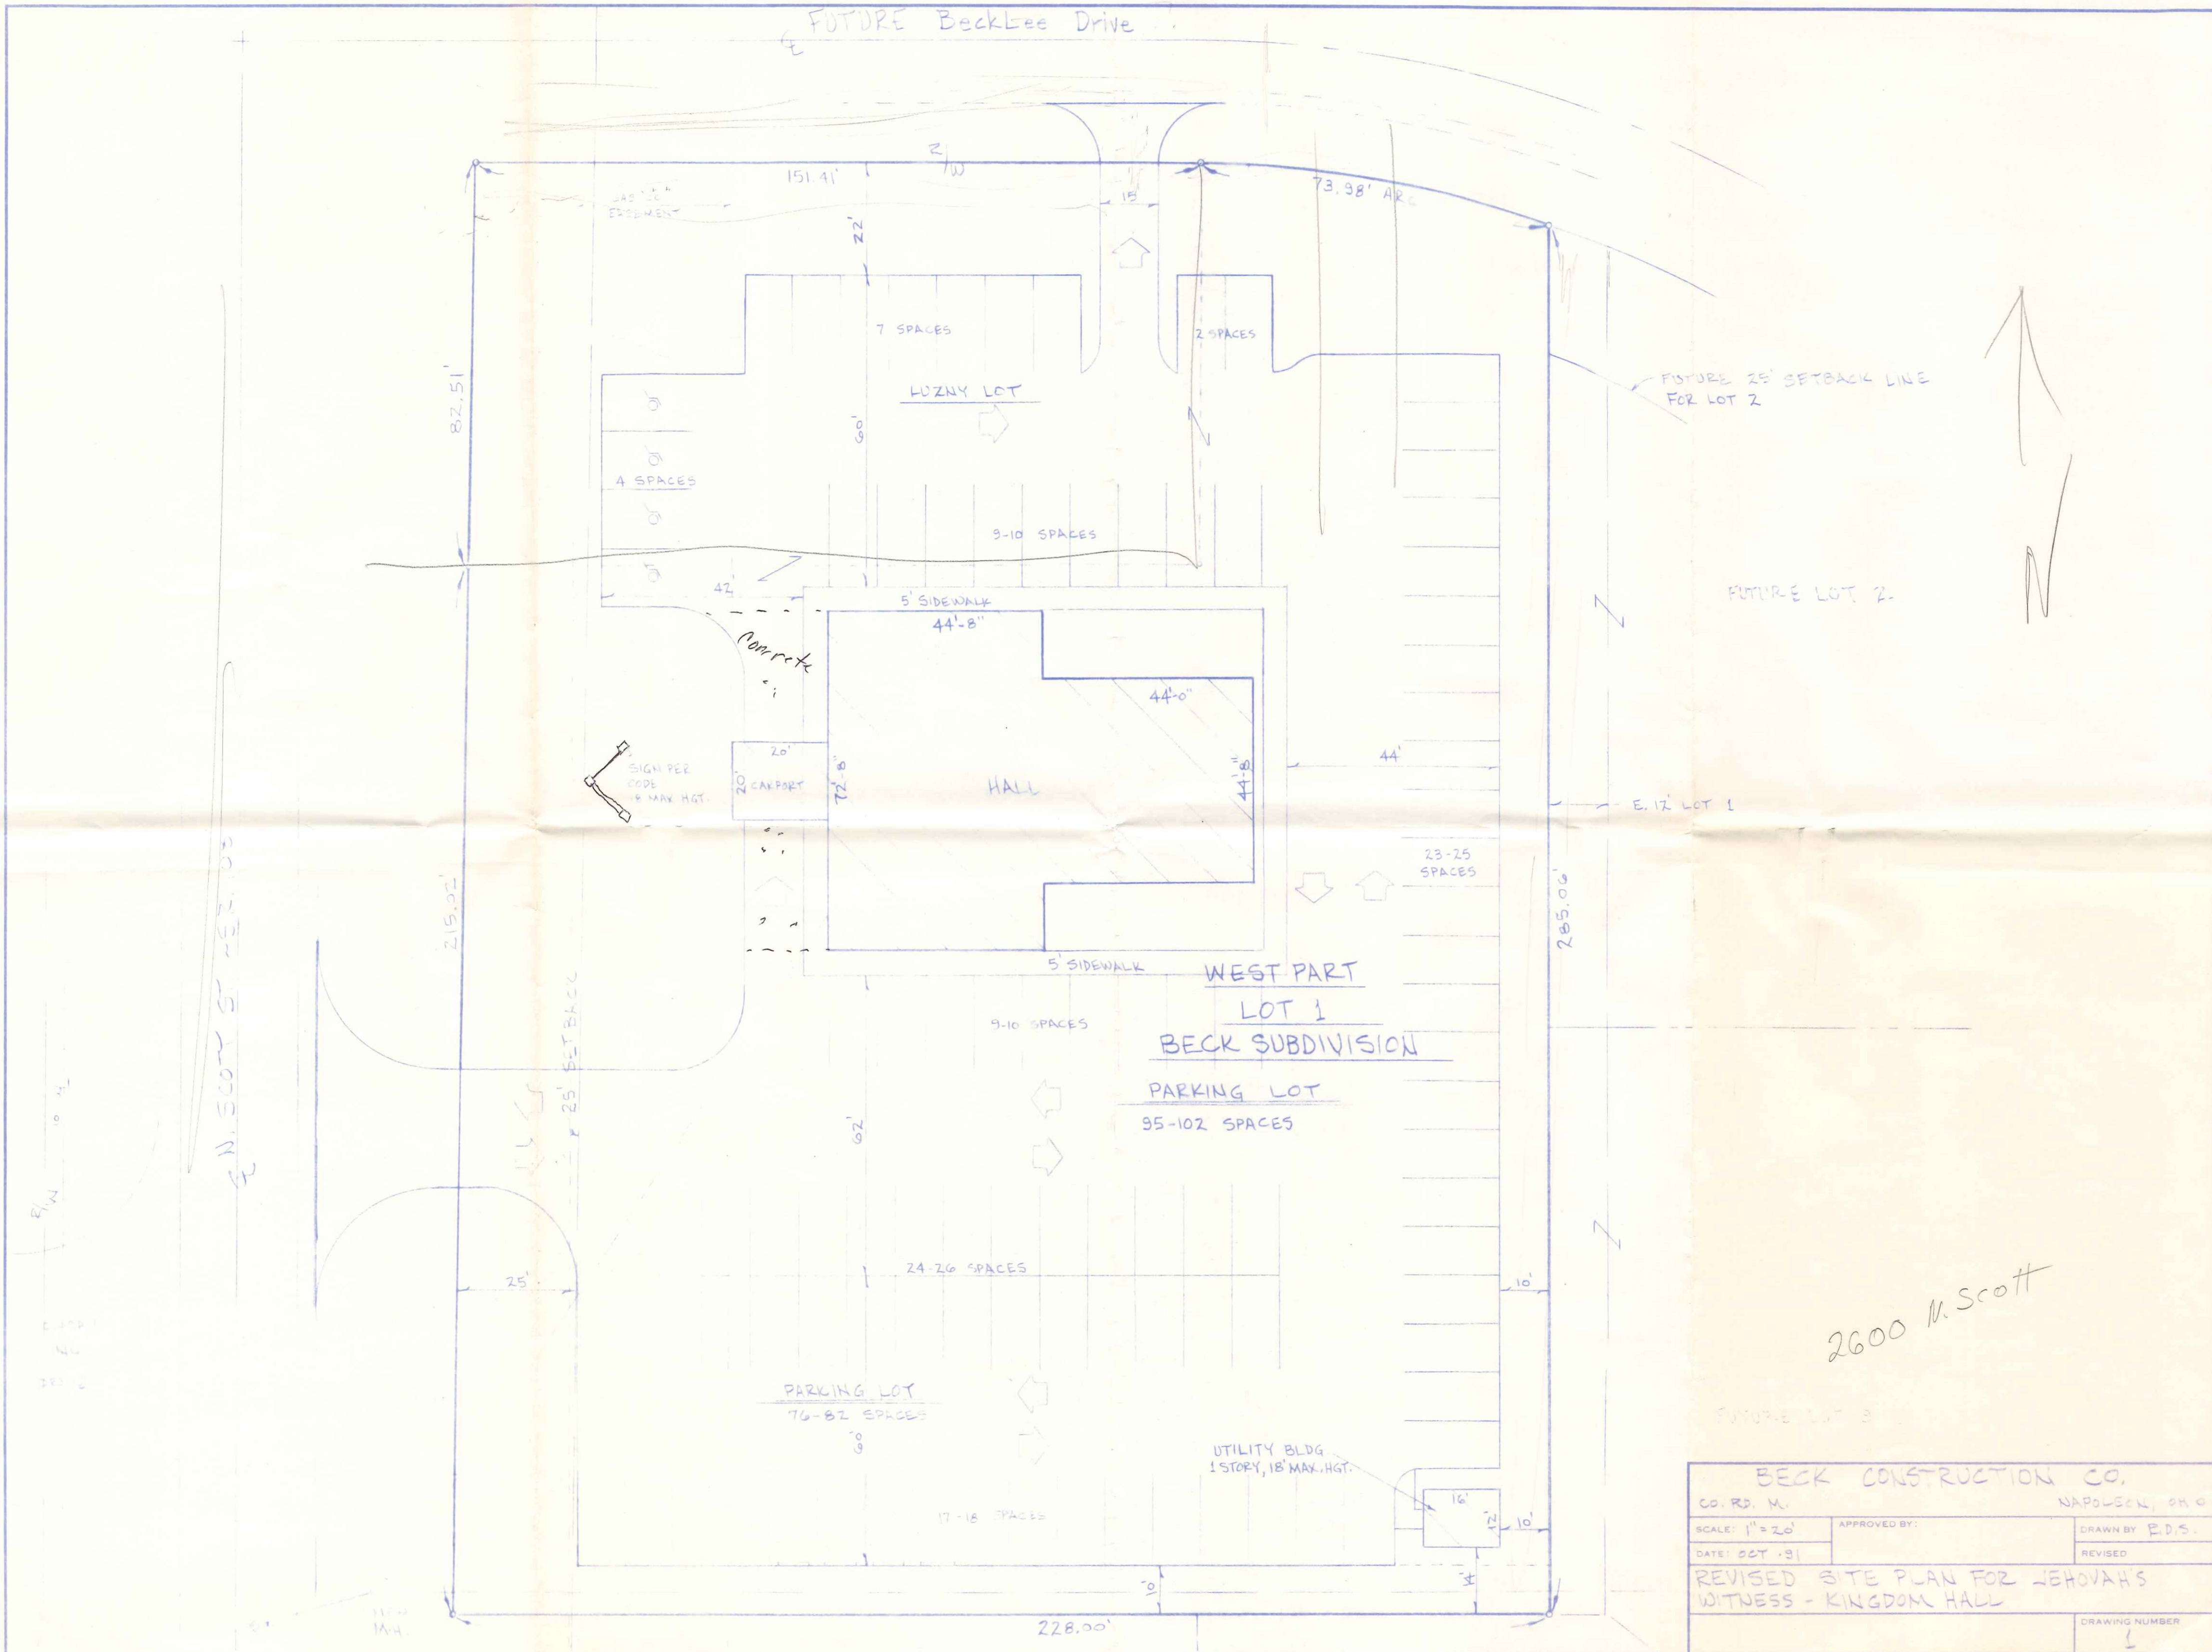

FUTURE 25' SETBACK LINE FOR LOT 2

FUTURE LOT 2

E. 12' LOT 1

WEST PART
LOT 1
BECK SUBDIVISION


PARKING LOT
95-102 SPACES

PARKING LOT
76-82 SPACES

UTILITY BLDG
1 STORY, 18' MAX. HGT.

2600 N. Scott

BECK CONSTRUCTION CO.		NAPOLSON, OR 97157	
CO. RD. M.	APPROVED BY:	DRAWN BY E.D.S.	
SCALE: 1" = 20'	DATE: OCT .91	REVISED	
REVISED SITE PLAN FOR JEHOVAH'S WITNESS - KINGDOM HALL			
DRAWING NUMBER			1

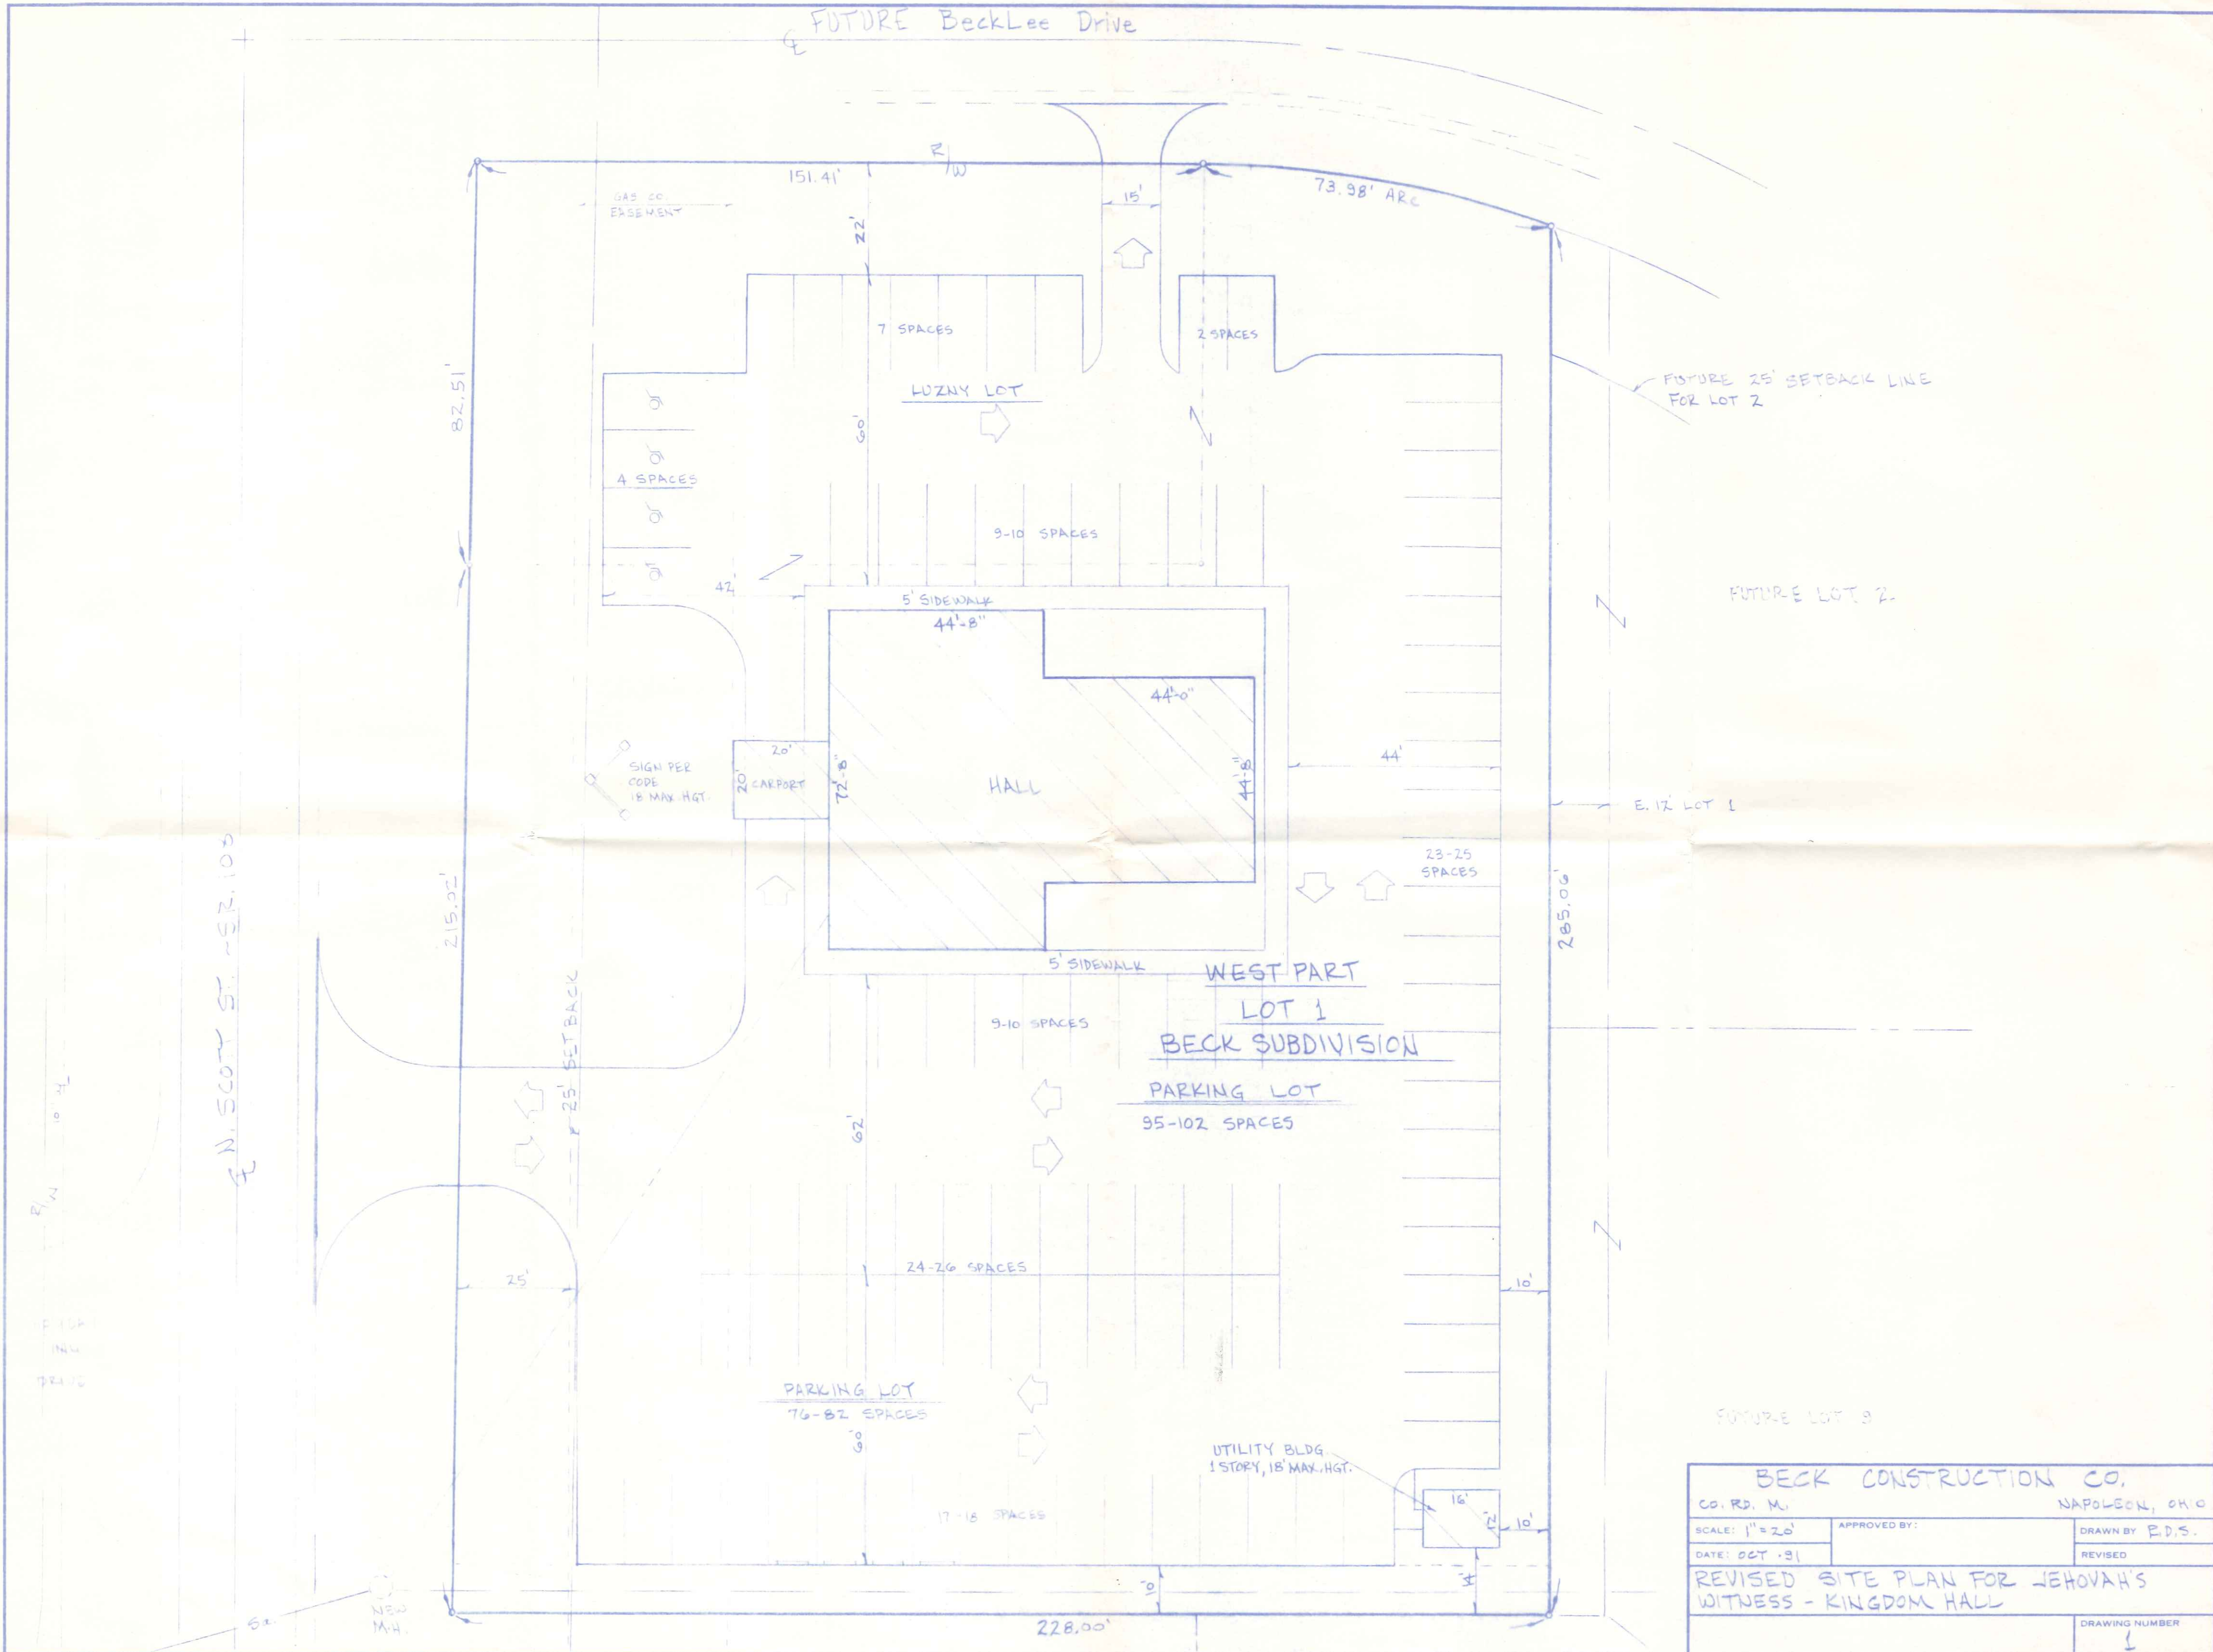

E. N. SCOTT ST. - E. 2.100

FUTURE BeckLee Drive

FUTURE 25' SETBACK LINE FOR LOT 2

FUTURE LOT 2


E. 12' LOT 1

FUTURE LOT 3

WEST PART
LOT 1
BECK SUBDIVISION
PARKING LOT
23-25 SPACES

BECK CONSTRUCTION CO.	
CO. RD. M.	NAPOLCON, OHIO
SCALE: 1"=20'	APPROVED BY:
DATE: OCT. 91	DRAWN BY: E.D.S.
REVISED SITE PLAN FOR JEHOVAH'S WITNESS - KINGDOM HALL	
	DRAWING NUMBER

FUTURE BeckLee Drive

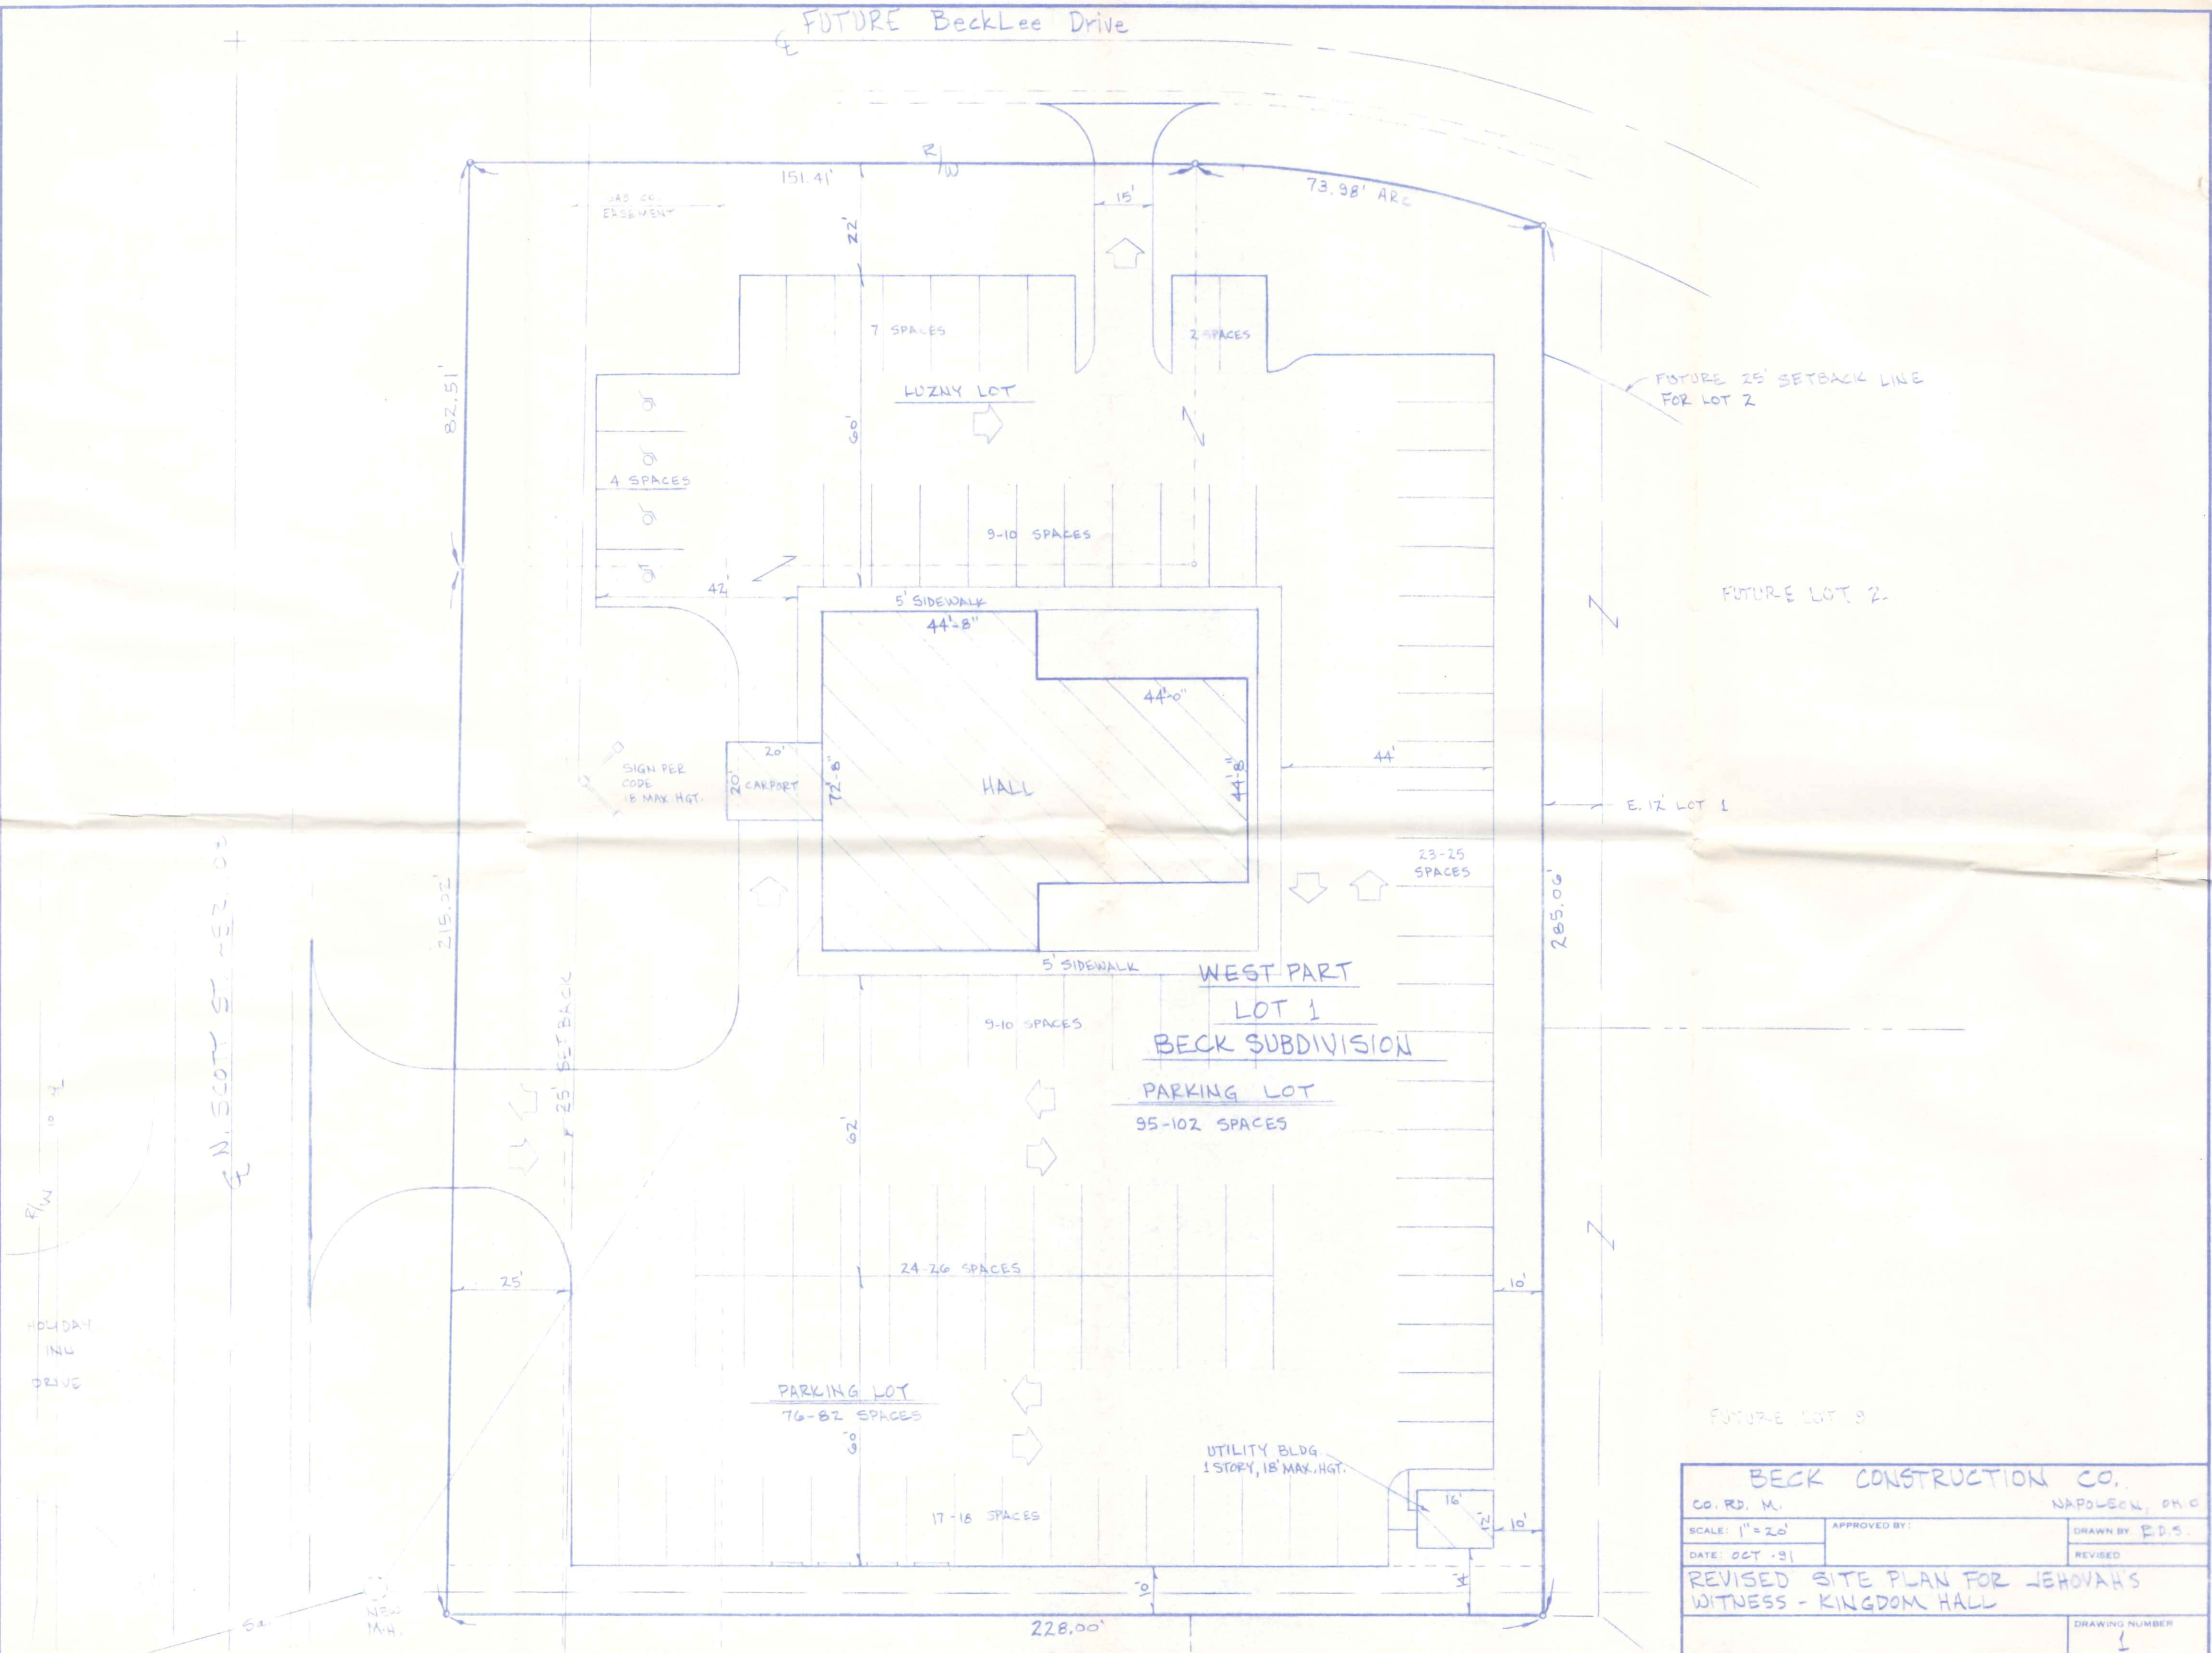

FUTURE 25' SETBACK LINE FOR LOT 2

FUTURE LOT 2

E. 1/2 LOT 1

FUTURE LOT 3

E. N. SCOTT ST. - E. 2. 00

FLW 10' 1/2


HOLIDAY TRU DRIVE

NEW M.H.

BECK CONSTRUCTION CO.		
CO. RD. M.	NAPOLBON, OH O	
SCALE: 1" = 20'	APPROVED BY:	DRAWN BY E.D.S.
DATE: OCT. 91		REVISED
REVISED SITE PLAN FOR JEHOVAH'S WITNESS - KINGDOM HALL		
	DRAWING NUMBER	1

FUTURE BeckLee Drive

E. N. SCOTT ST. - SR. 103

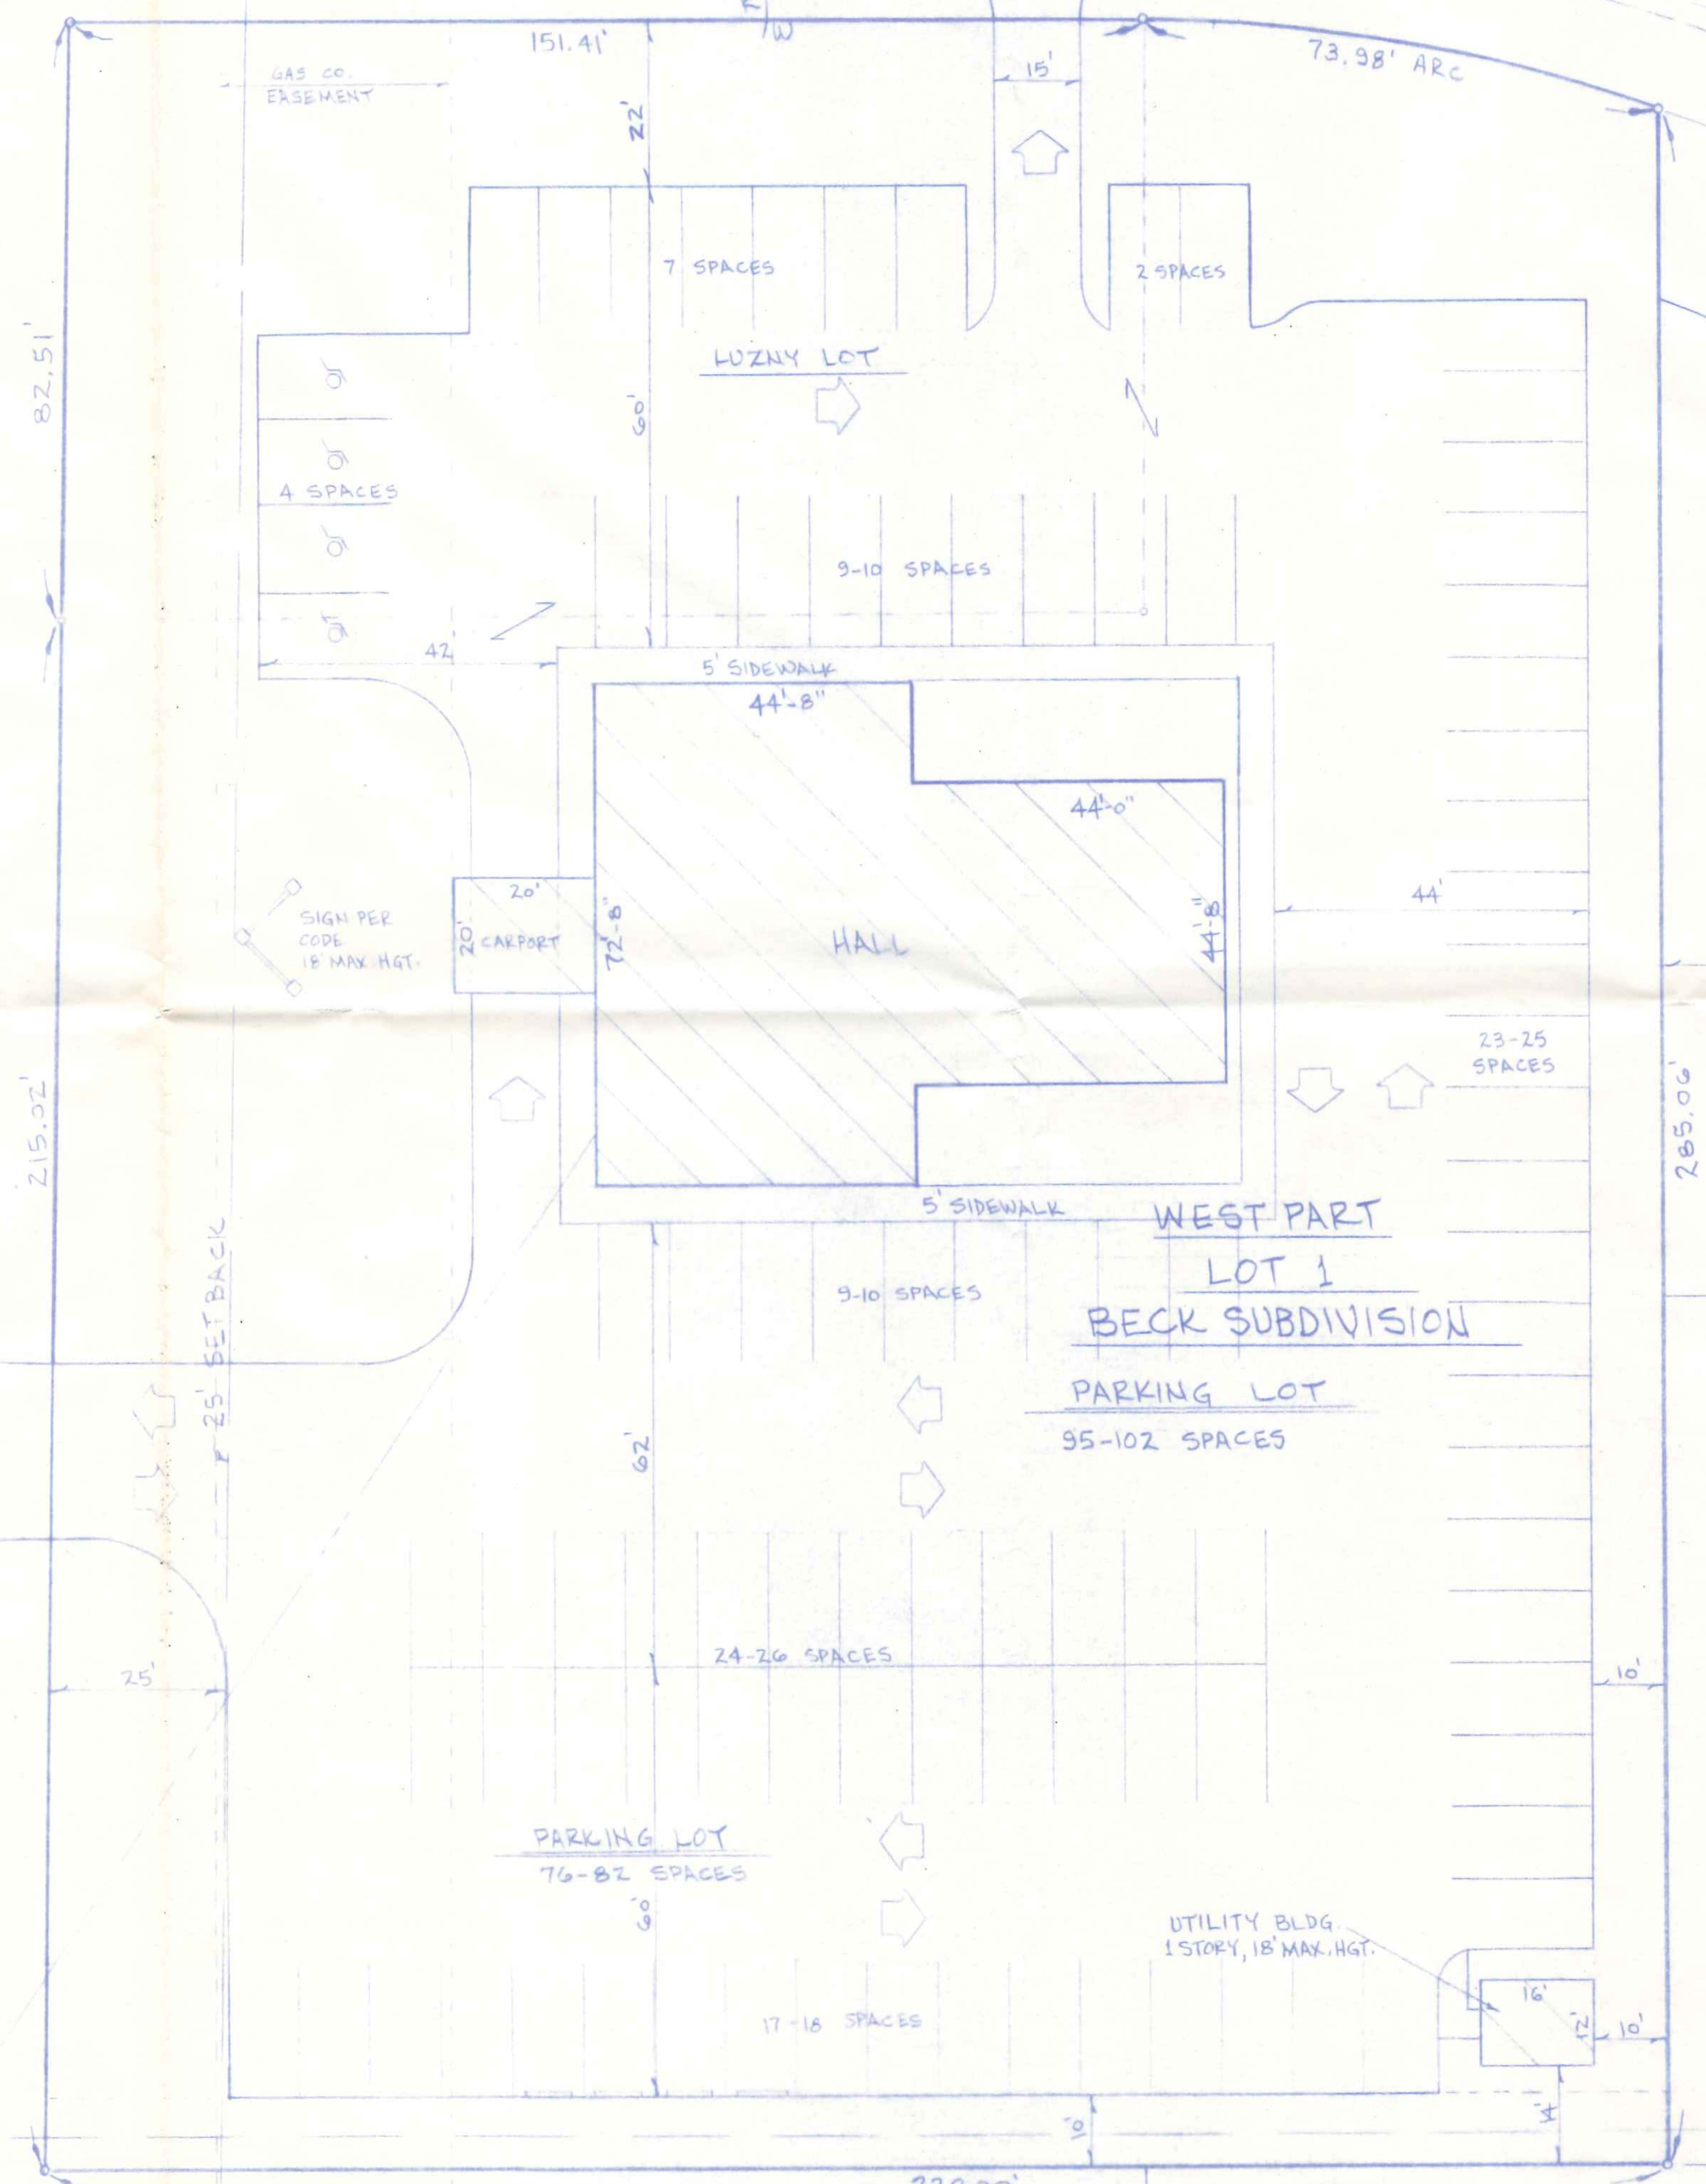

FUTURE 25' SETBACK LINE FOR LOT 2

FUTURE LOT 2

E. 12' LOT 1

WEST PART LOT 1
BECK SUBDIVISION

PARKING LOT
95-102 SPACES

PARKING LOT
76-82 SPACES

UTILITY BLDG.
1 STORY, 18' MAX. HGT.

BECK CONSTRUCTION CO.		NAPOLSON, OHIO	
CO. RD. M.	APPROVED BY:	DRAWN BY E.D.S.	
SCALE: 1" = 20'	DATE: OCT. 91	REVISED	
REVISED SITE PLAN FOR JEHOVAH'S WITNESS - KINGDOM HALL			
DRAWING NUMBER			1