


FIRST FLOOR PLAN SCALE 1/4" = 1'-0"


Keith has top sheet 2nd floor + foundation  
1-8-98

MOCK-BUEHRER BUILDERS LTD.


FIRST FLOOR PLAN		
SCALE: 1/4" = 1'-0"	APPROVED BY:	DRAWN BY:
DATE: MAR 15, 1998		REVISED:
NEW RESIDENCE FOR		
KEITH & AMY BAINES		
DRAWING NUMBER:		2 OF
1410 SEDWARD		

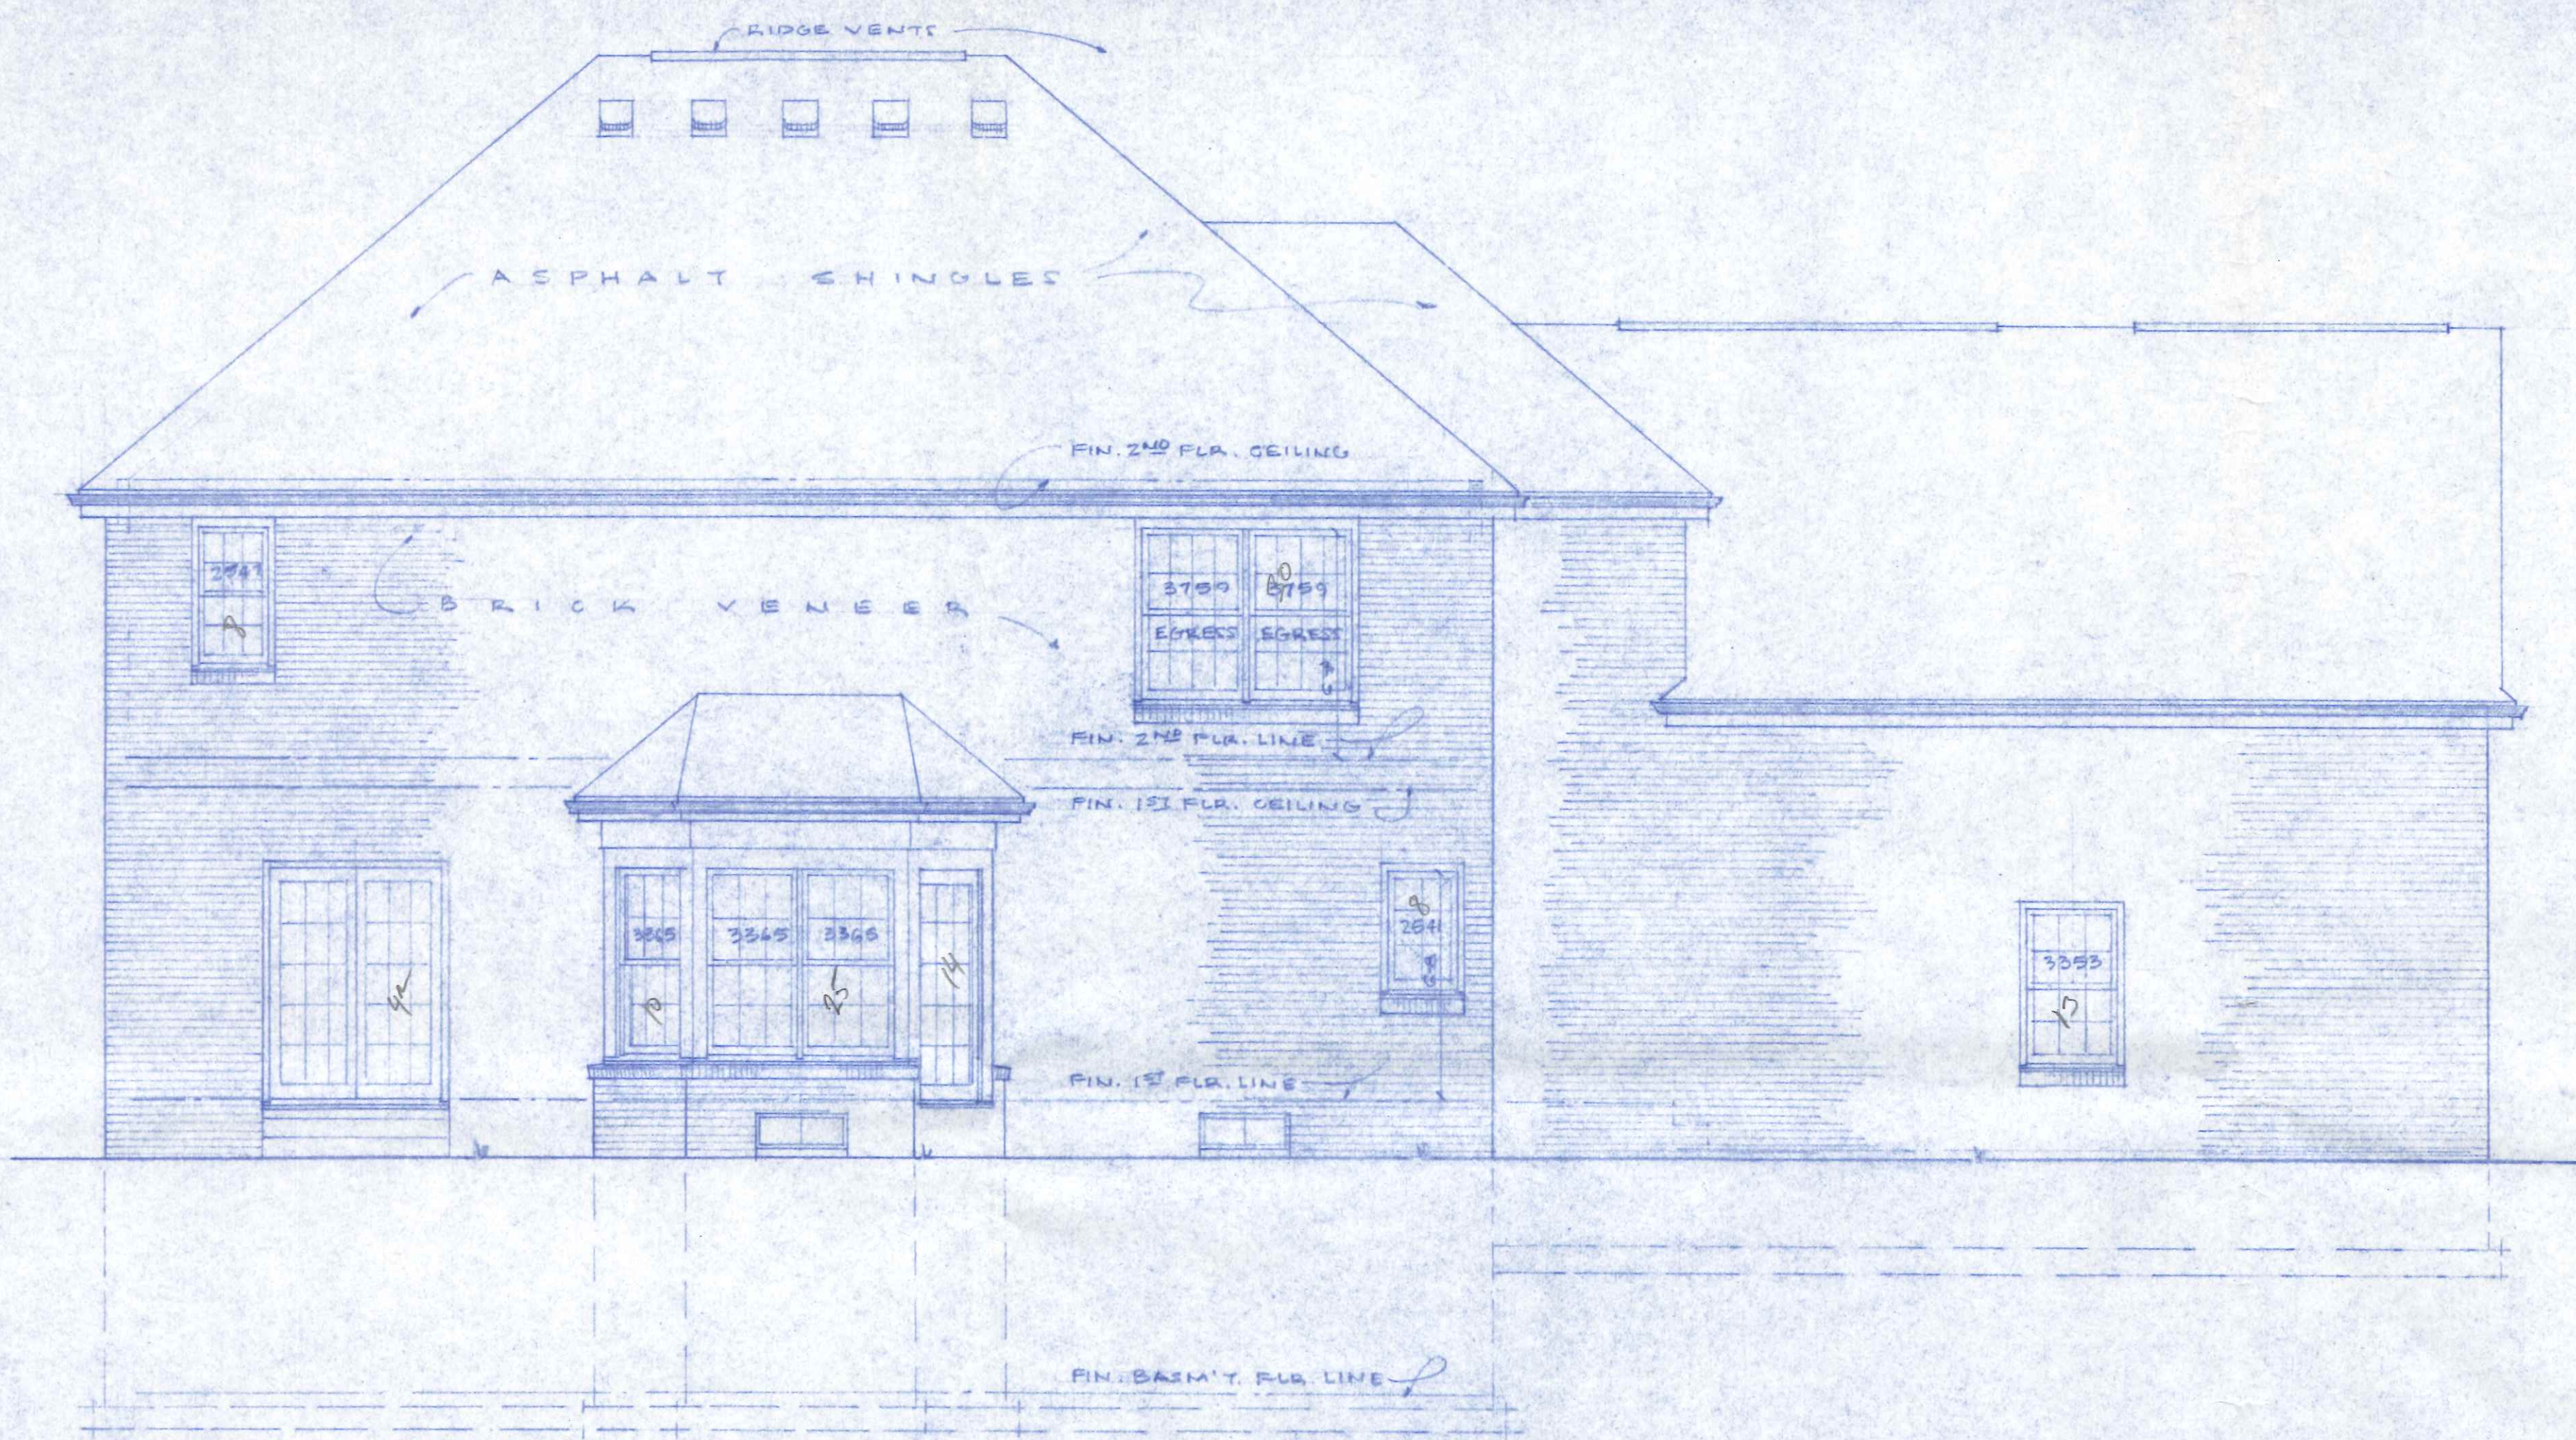


REAR ELEVATION SCALE 1/4" = 1'-0"

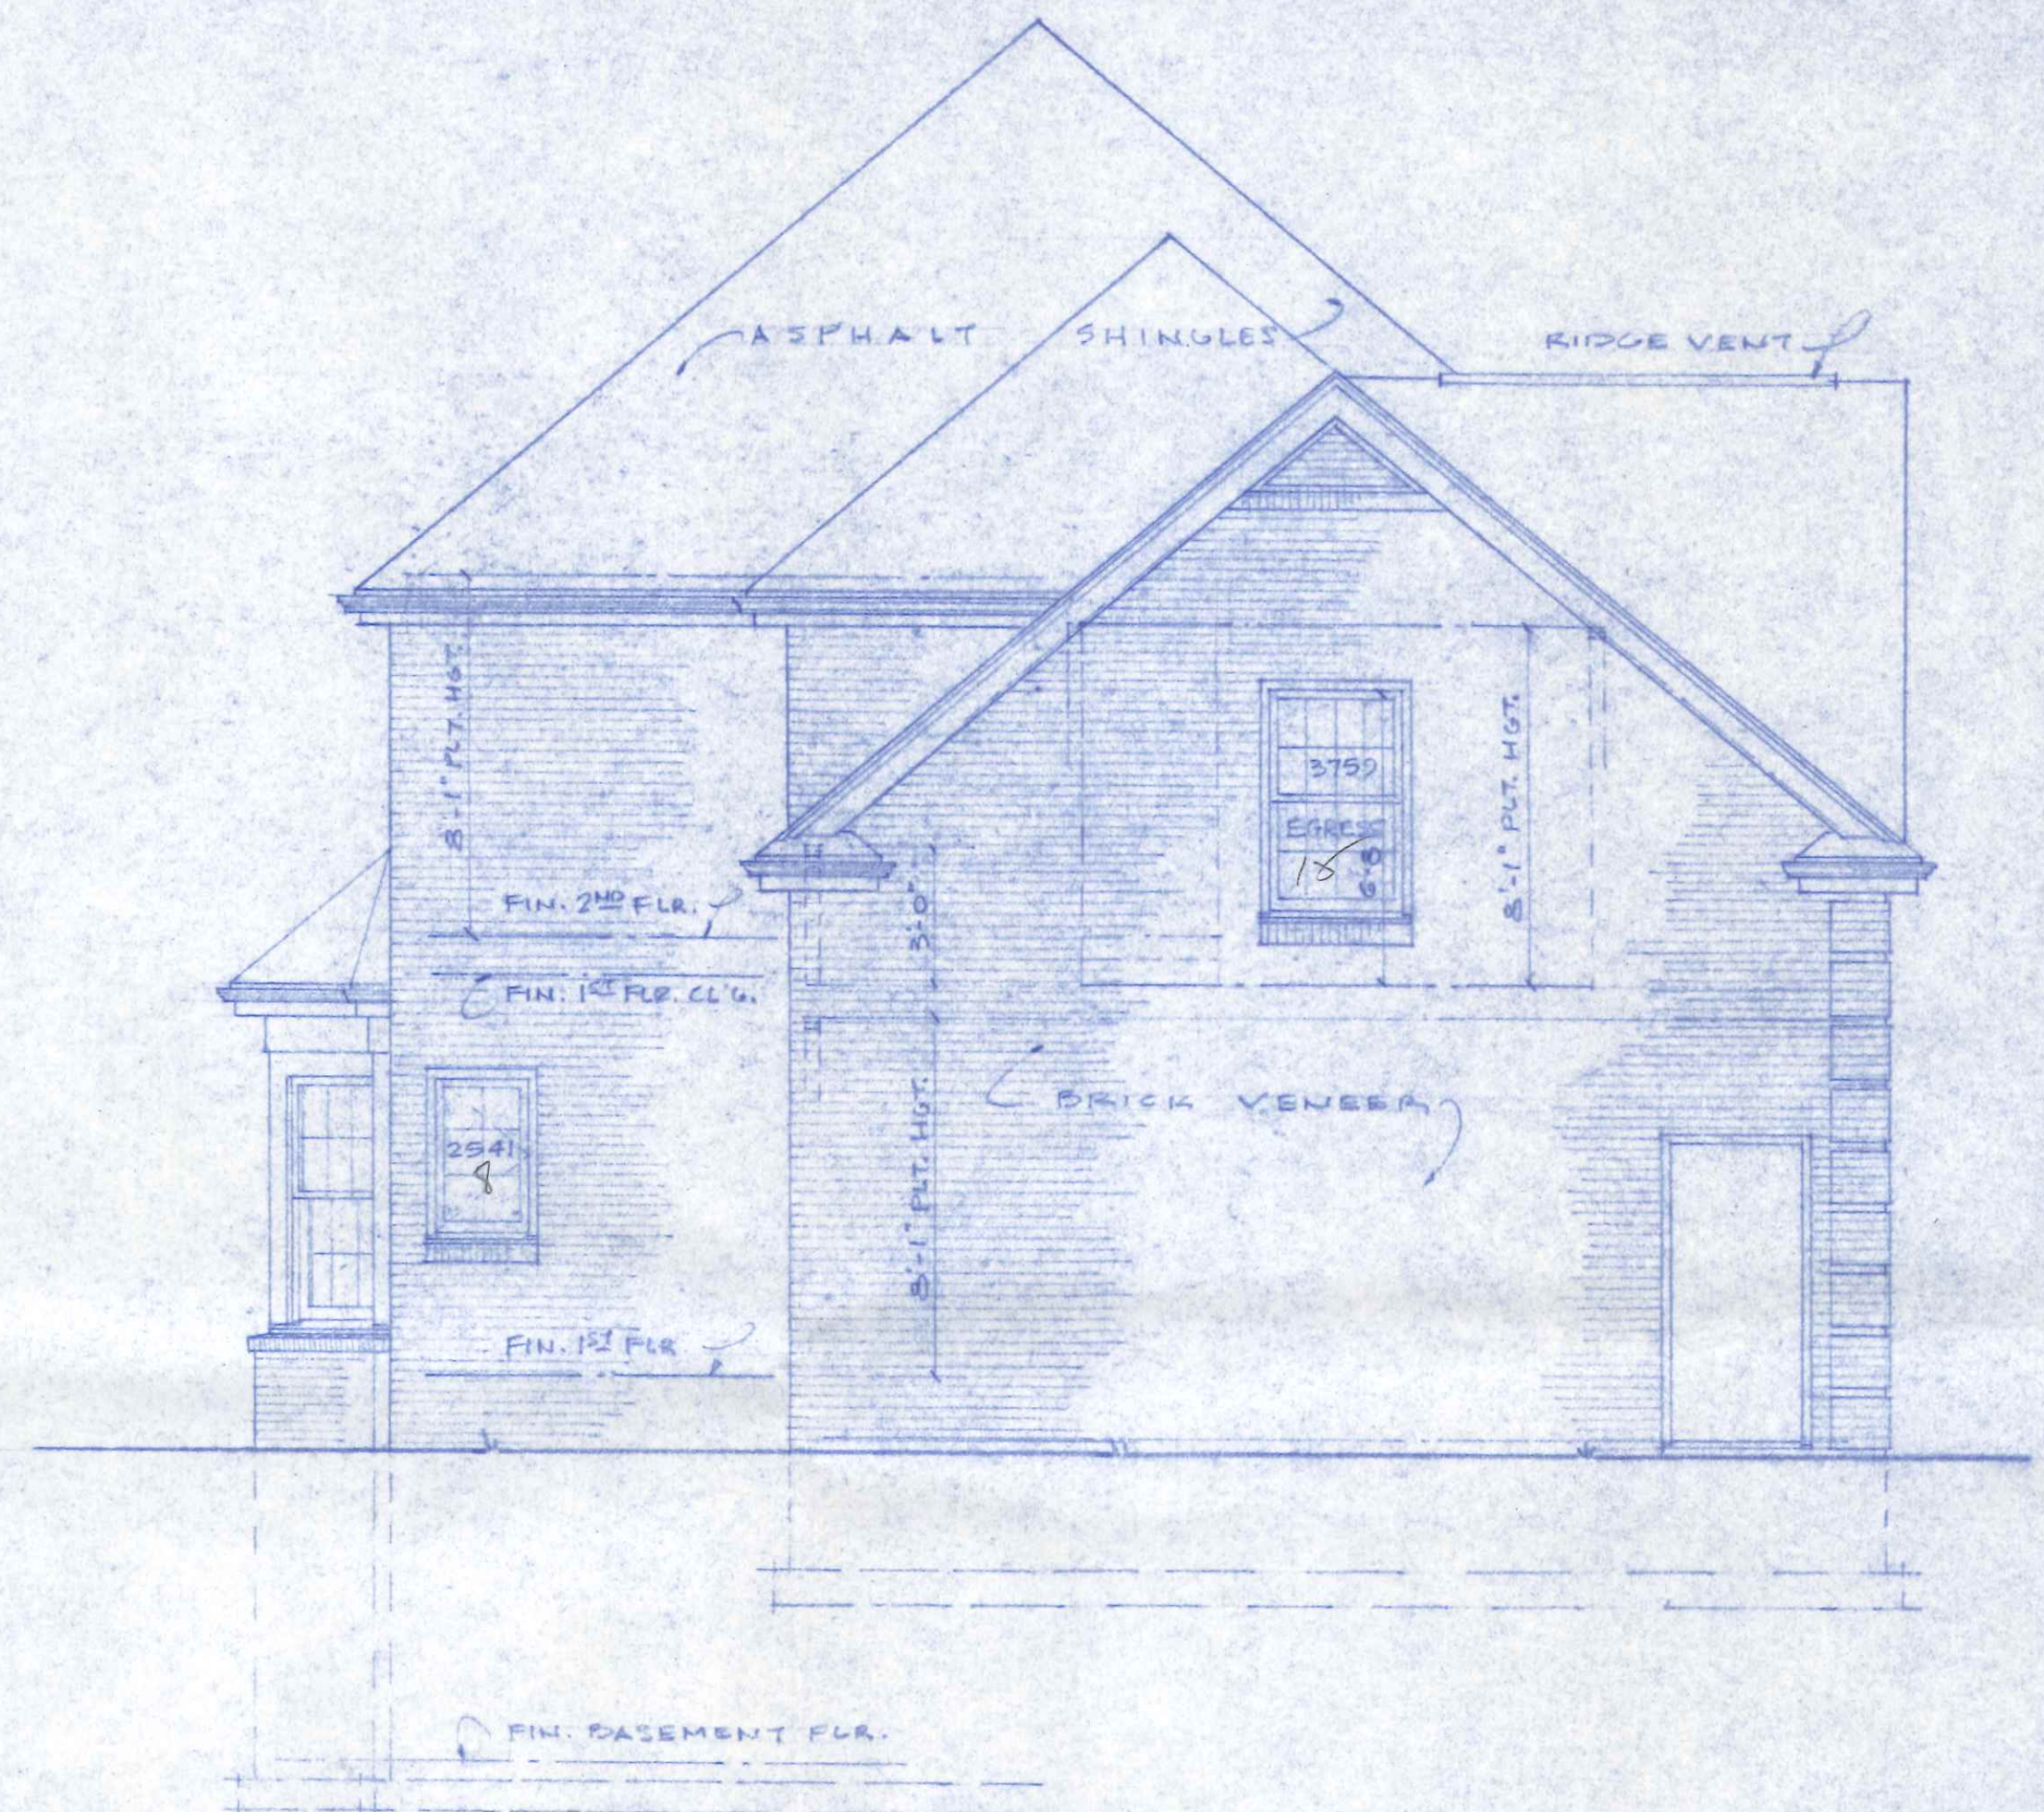

LEFT SIDE ELEVATION SCALE 1/4" = 1'-0"

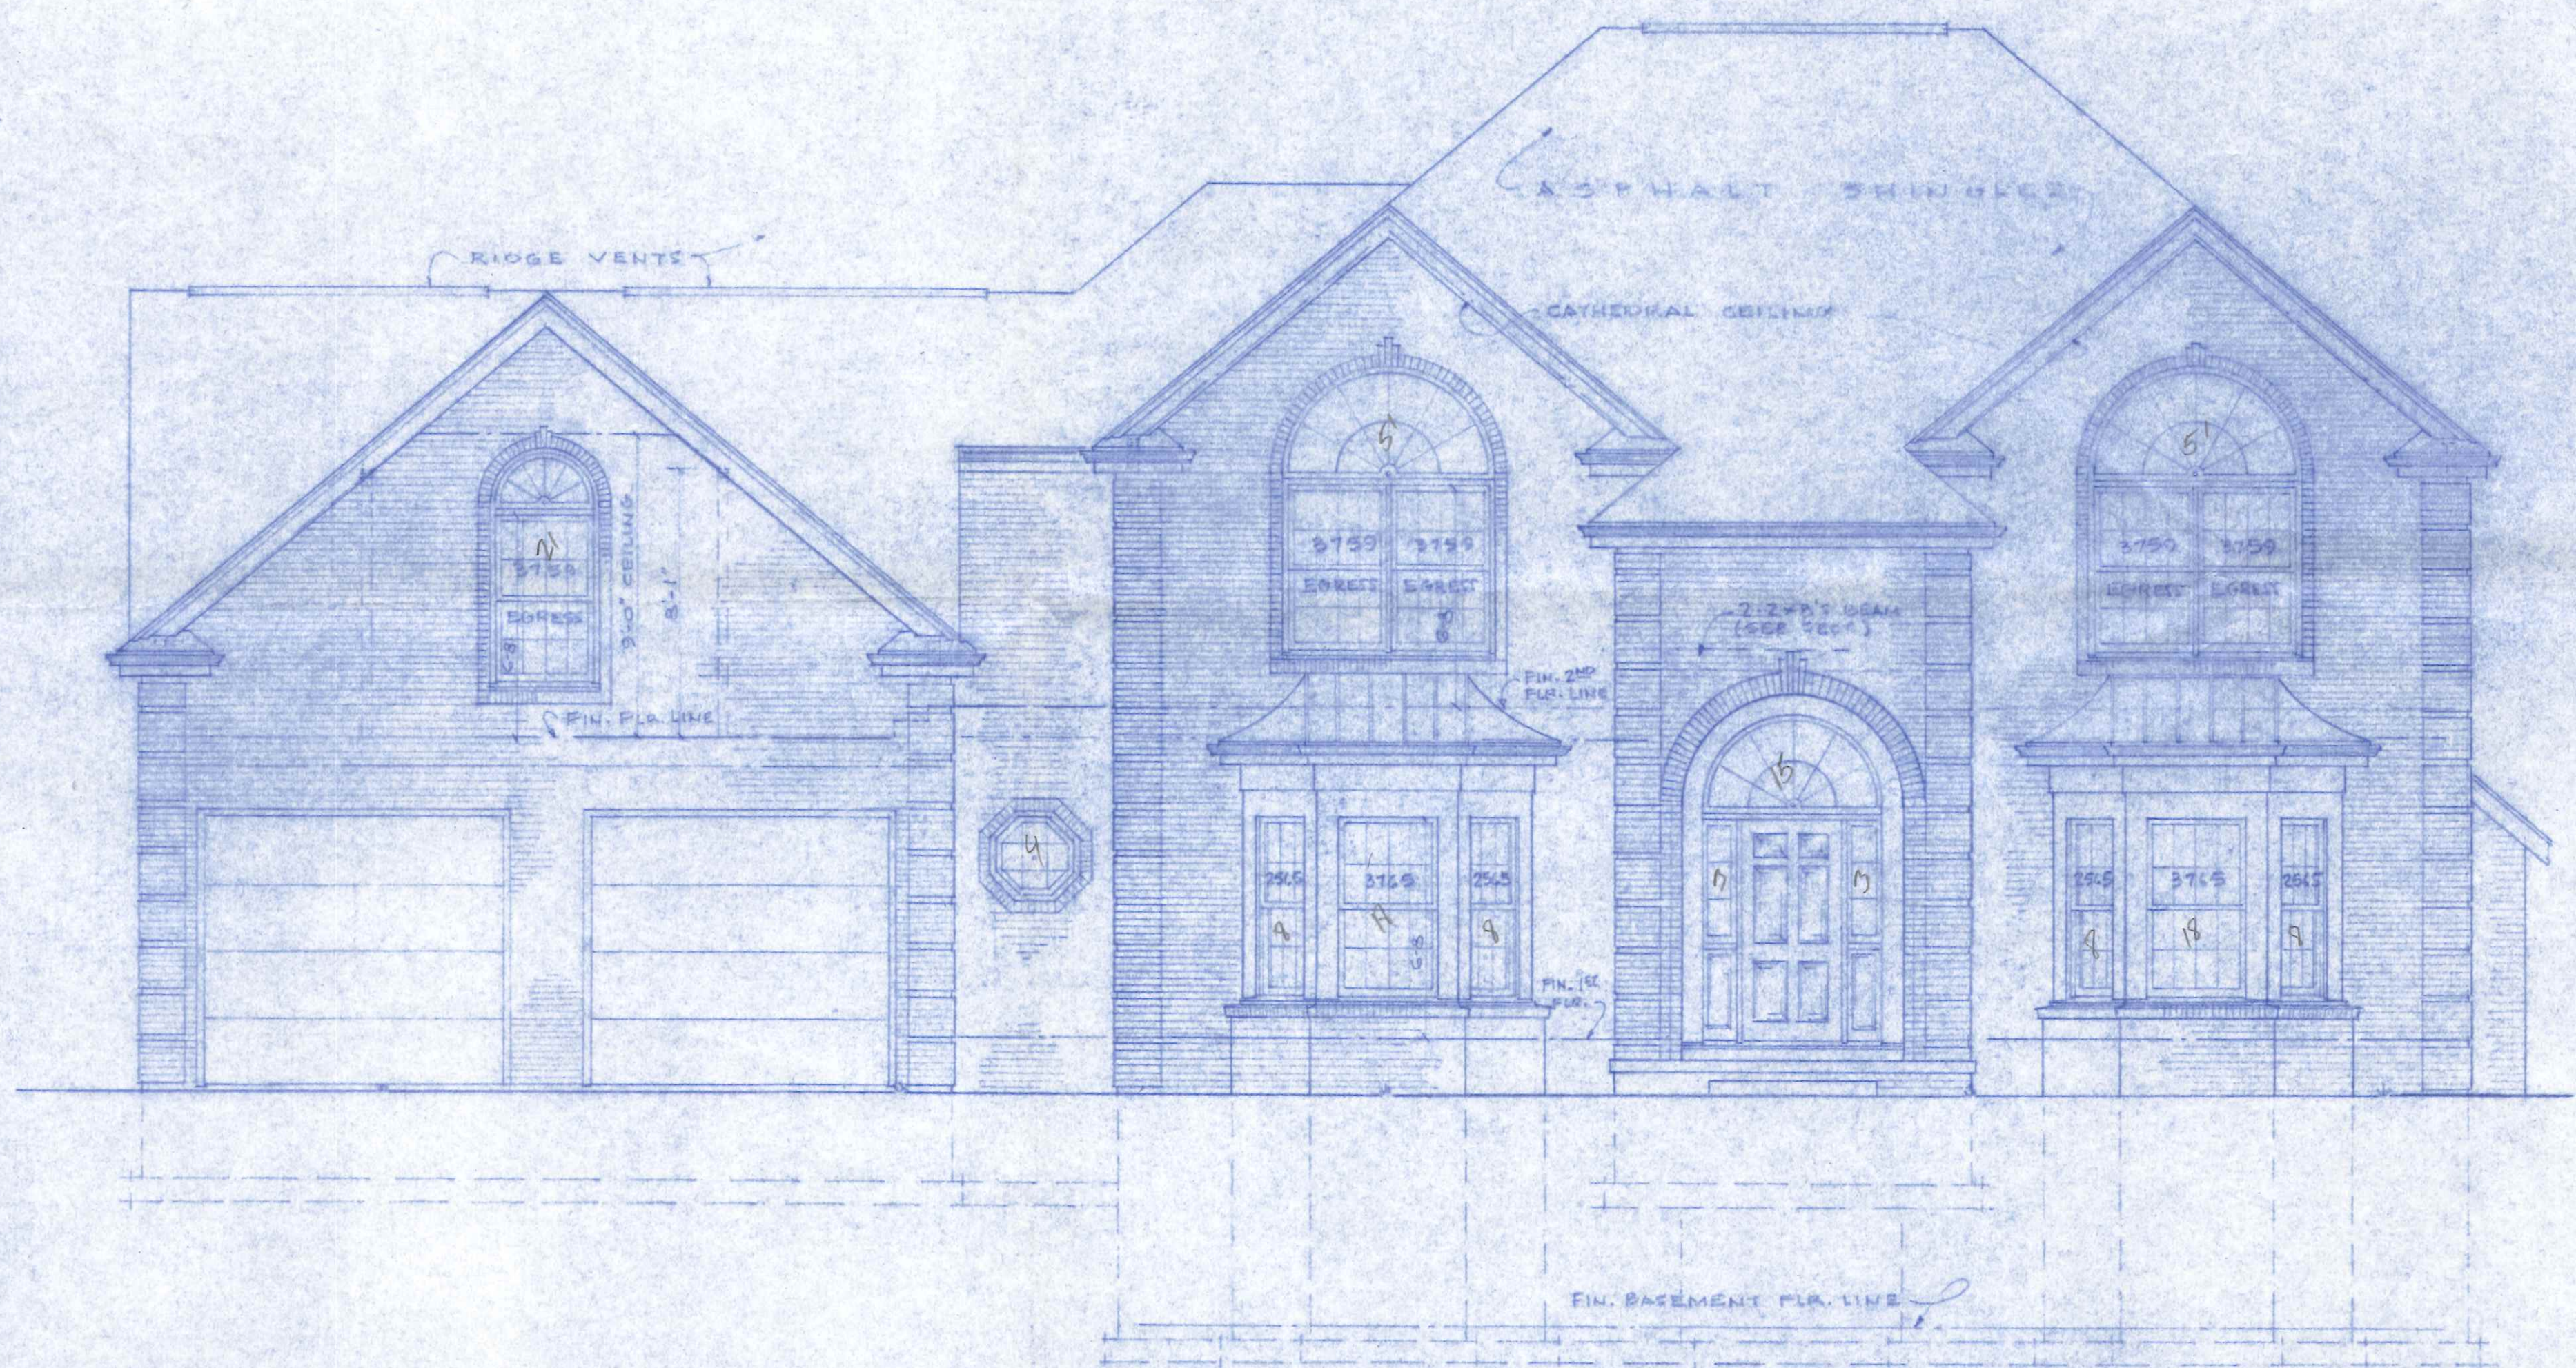

FRONT ELEVATION SCALE 1/4" = 1'-0"

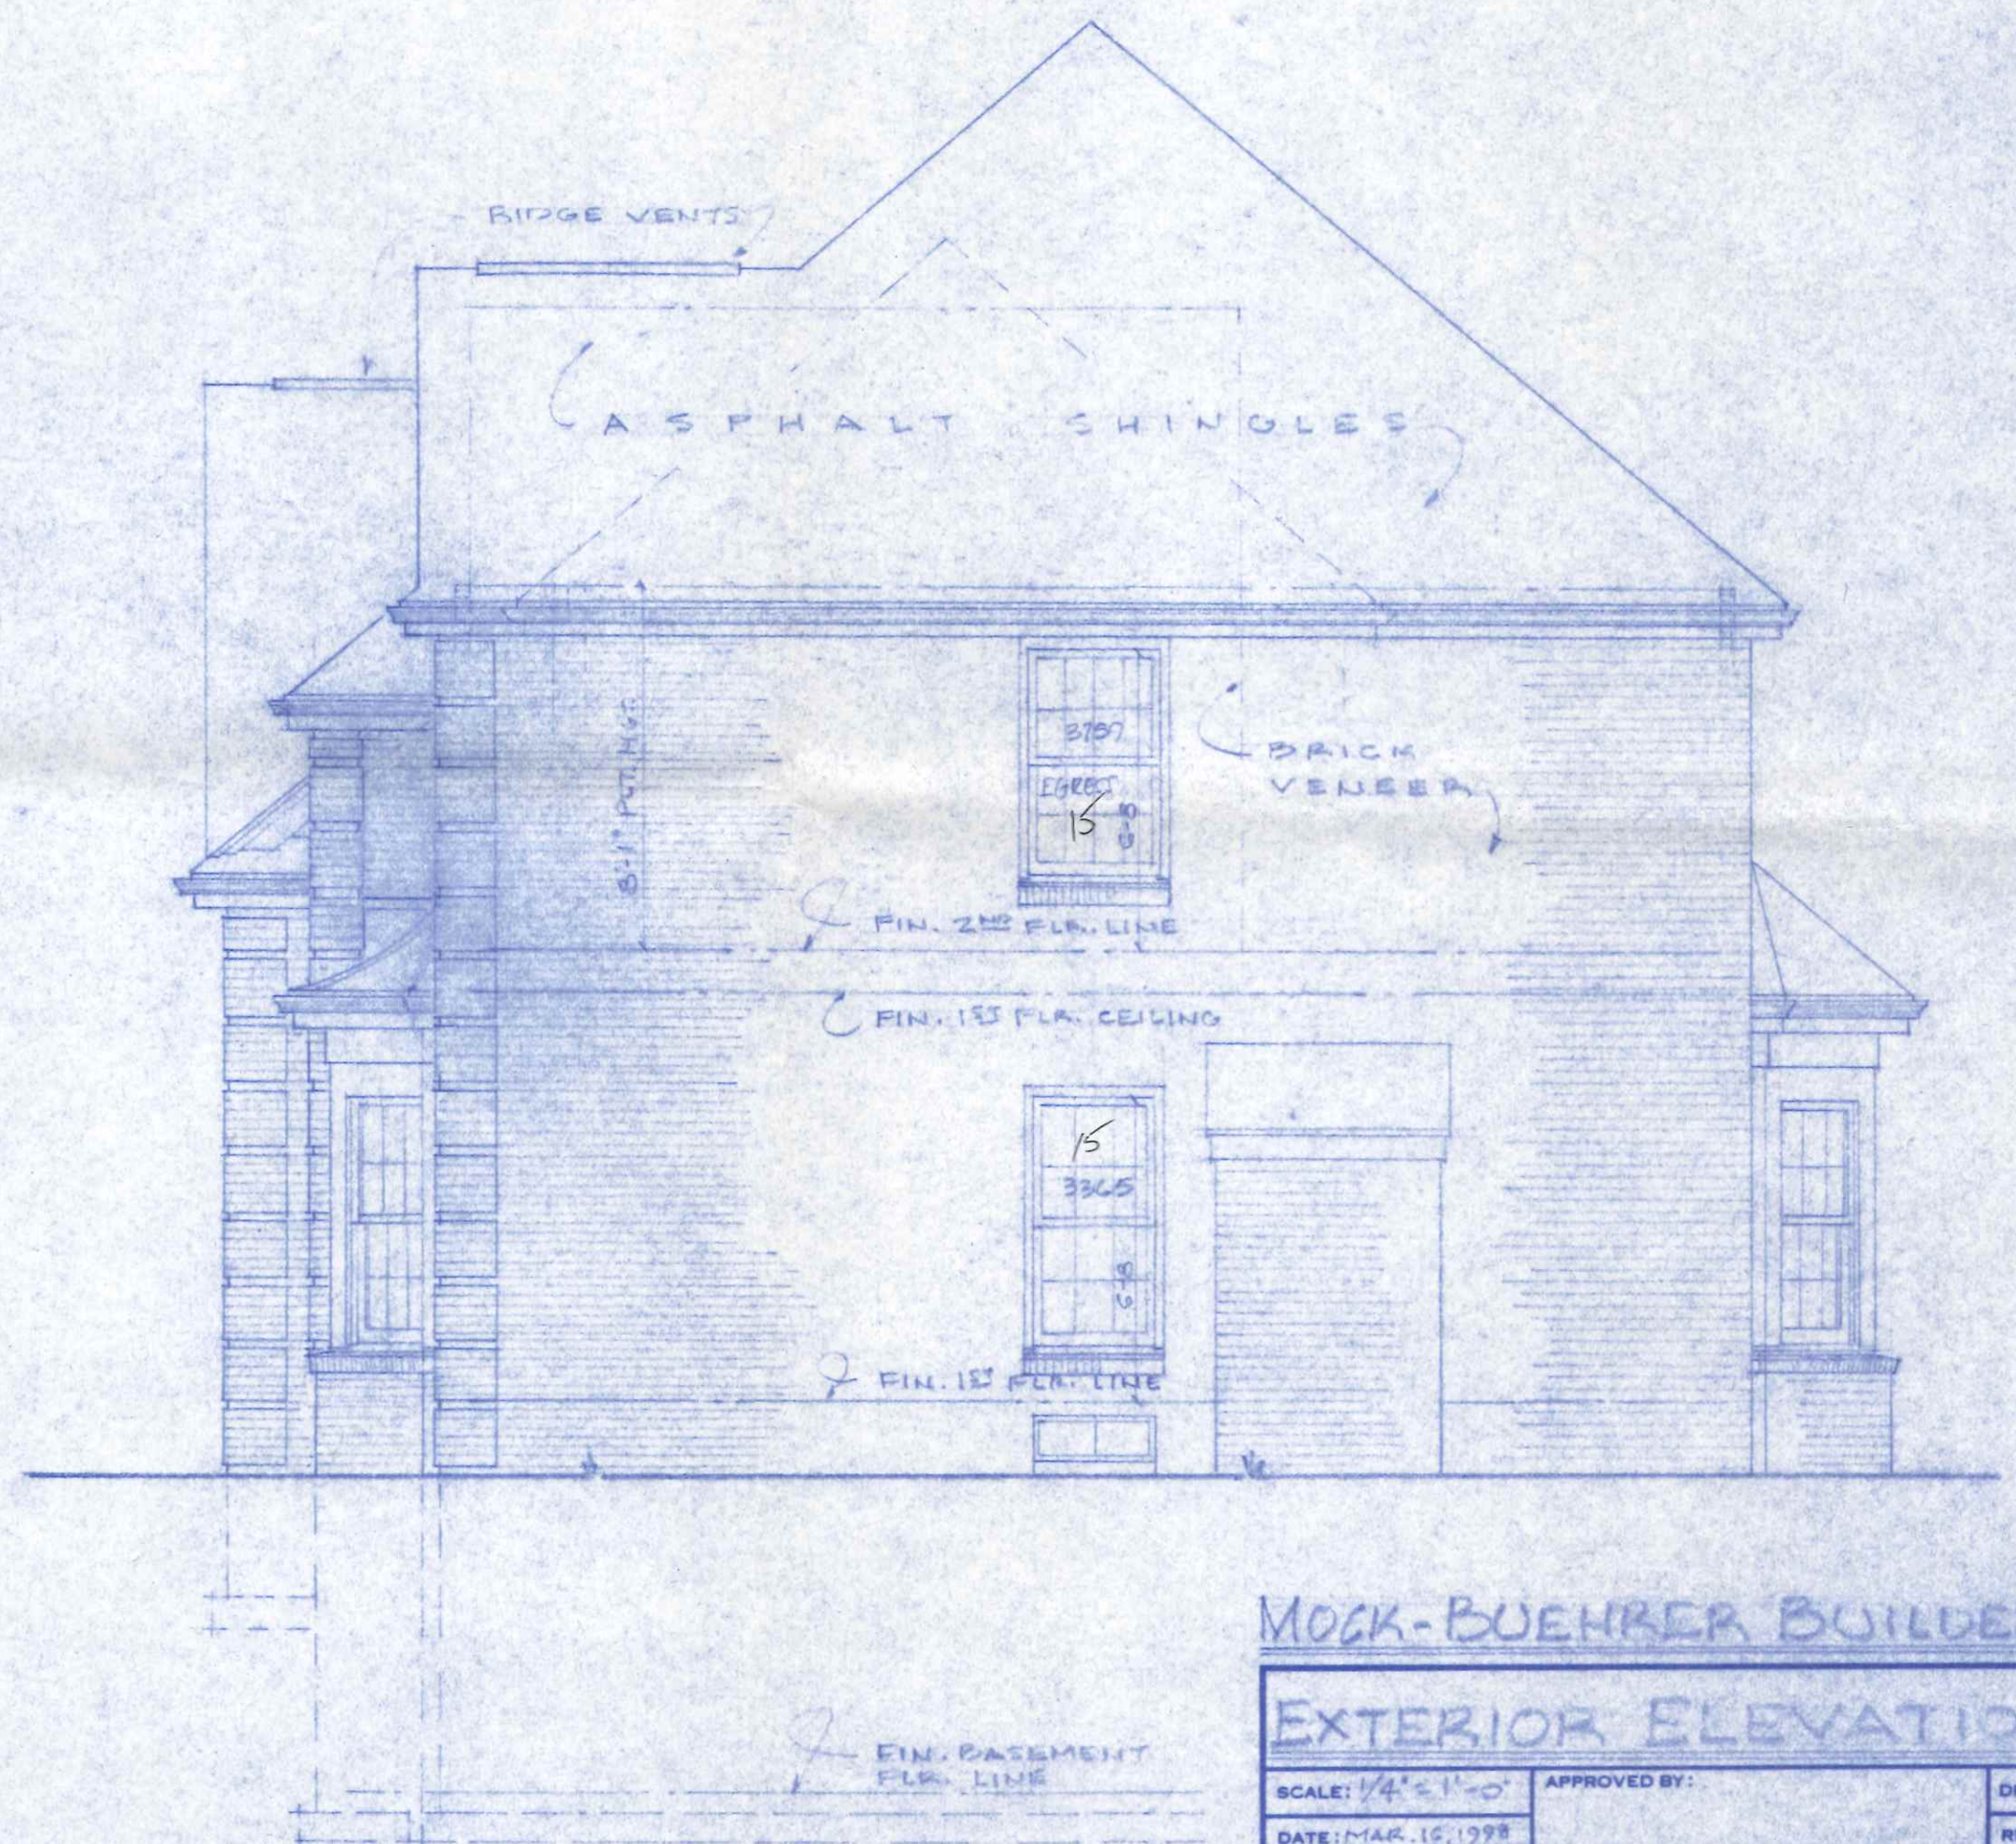

RIGHT SIDE ELEVATION SCALE 1/4" = 1'-0"

MOCK-BUEHNER BUILDERS LTD.

EXTERIOR ELEVATIONS

SCALE: 1/4" = 1'-0"	APPROVED BY:	DRAWN BY:
DATE: MAR. 15, 1978		REVISED:
NEW RESIDENCE FOR KEITH & AMY BAINES		
DRAWING NUMBER		3 OF 3