



DRIVE APPROACH & GARAGE ELEVATION DETAIL



OHIO UTILITIES PROTECTION SERVICE
 The underground utilities shown hereon are only approximate. Some of the utilities were located by field observation, where possible, and the remaining utilities were derived from various records. Exact locations must be determined by the UTILITY COMPANIES. For exact locations, telephone the Ohio Utilities Protection Service (O.U.P.S.) toll free at 1-800-362-2764. (Telephone 2 working days before any digging.)

SITE LOCATION PLAN
 FOR
LOT NO. 96
 TWIN OAKS SUBDIVISION, 4th ADDITION
 CITY OF NAPOLEON, NAPOLEON TOWNSHIP
 HENRY COUNTY, OHIO

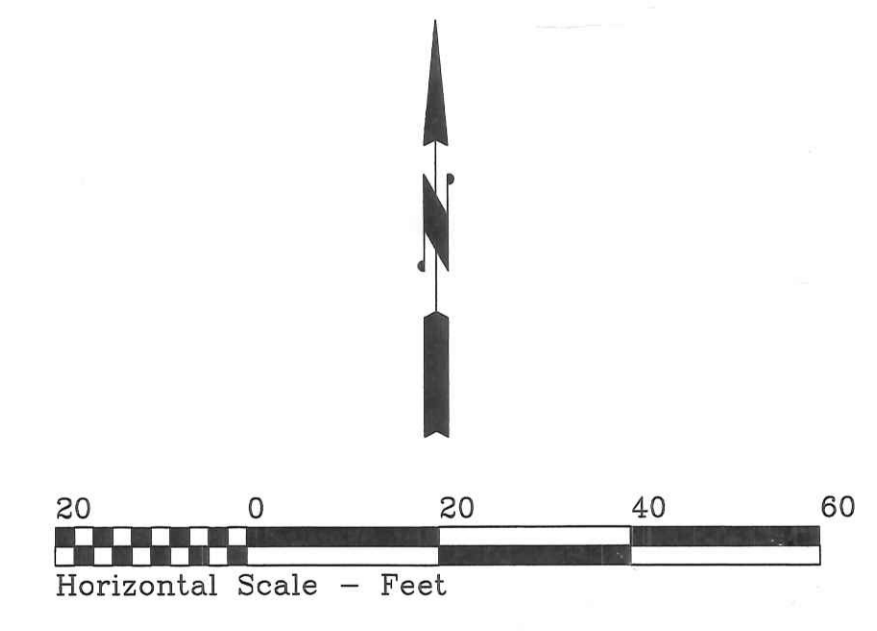

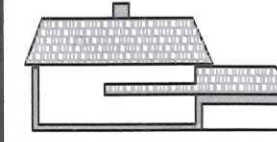	BECK CONSTRUCTION CO SCOTT STREET 419/592-8307 NAPOLEON, OHIO	
	DIRECTORY: C:\ND\BECKCONST\	DRAWN BY: R.D.S.
FILE NAME: TWINOAKS\LOT96.DWG	REVISED:	
LOT 96, TWIN OAKS, 7th ADD'N.	SCALE: 1"=20'	
SITE PLAN~PROPOSED RESIDENCE	DATE: MAY, 2021	
	DRAWING NUMBER: S - 1	